

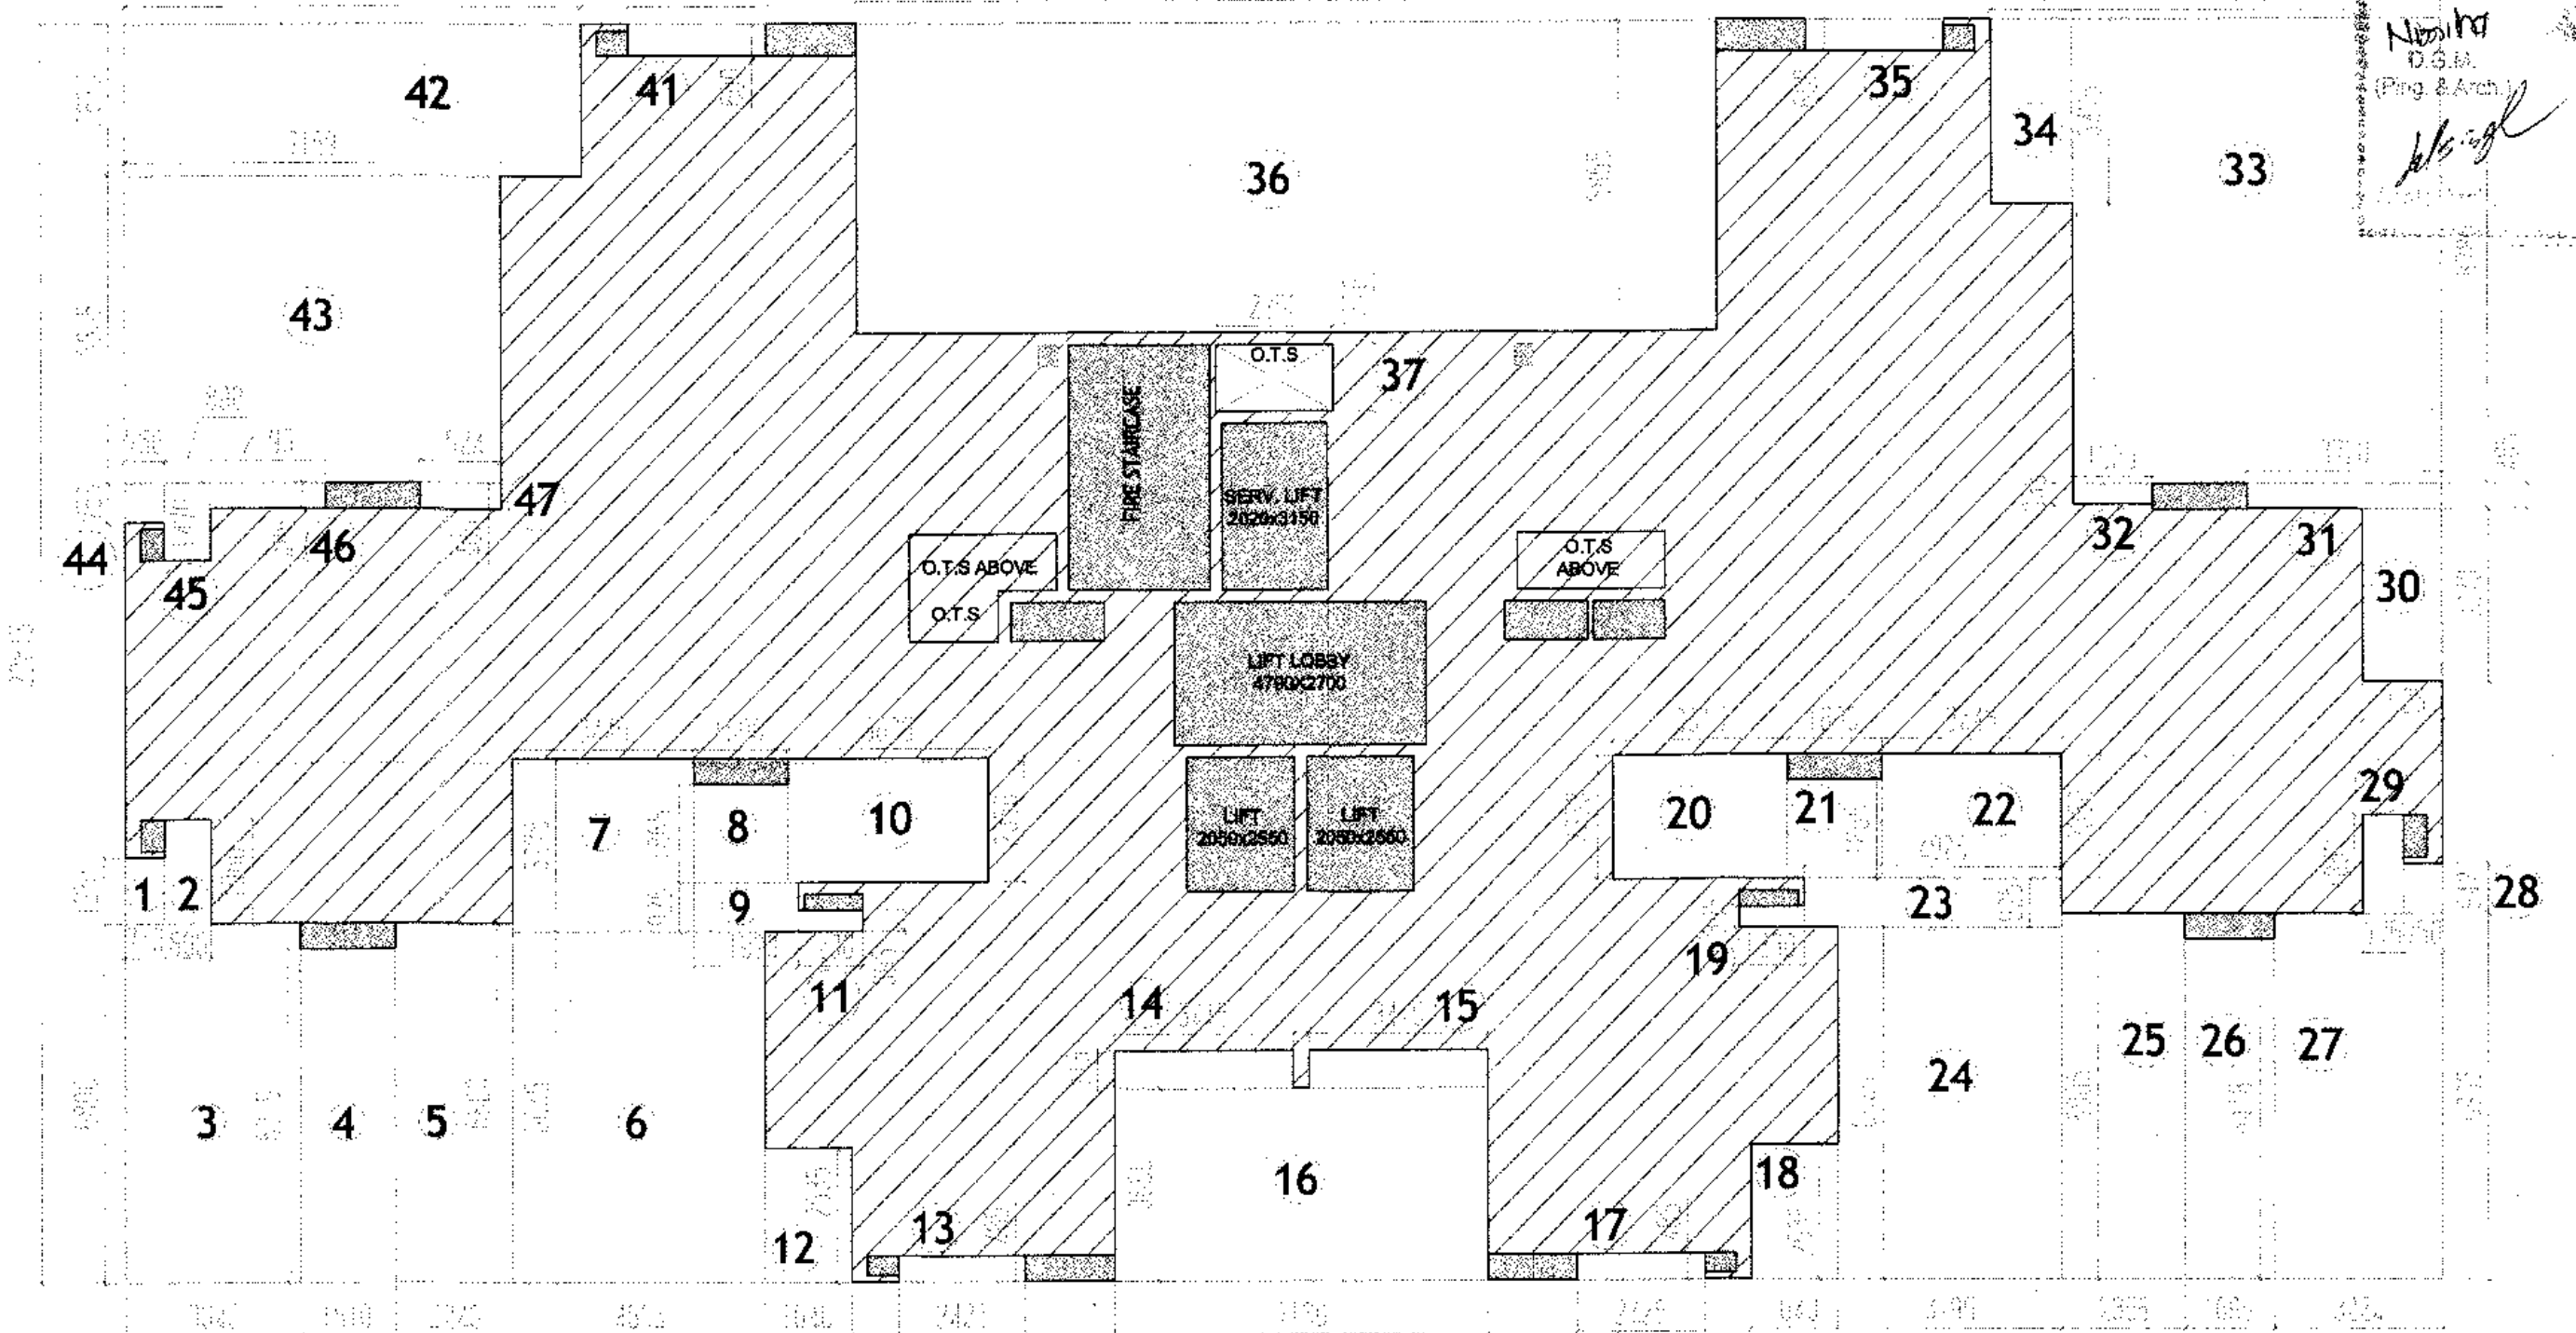


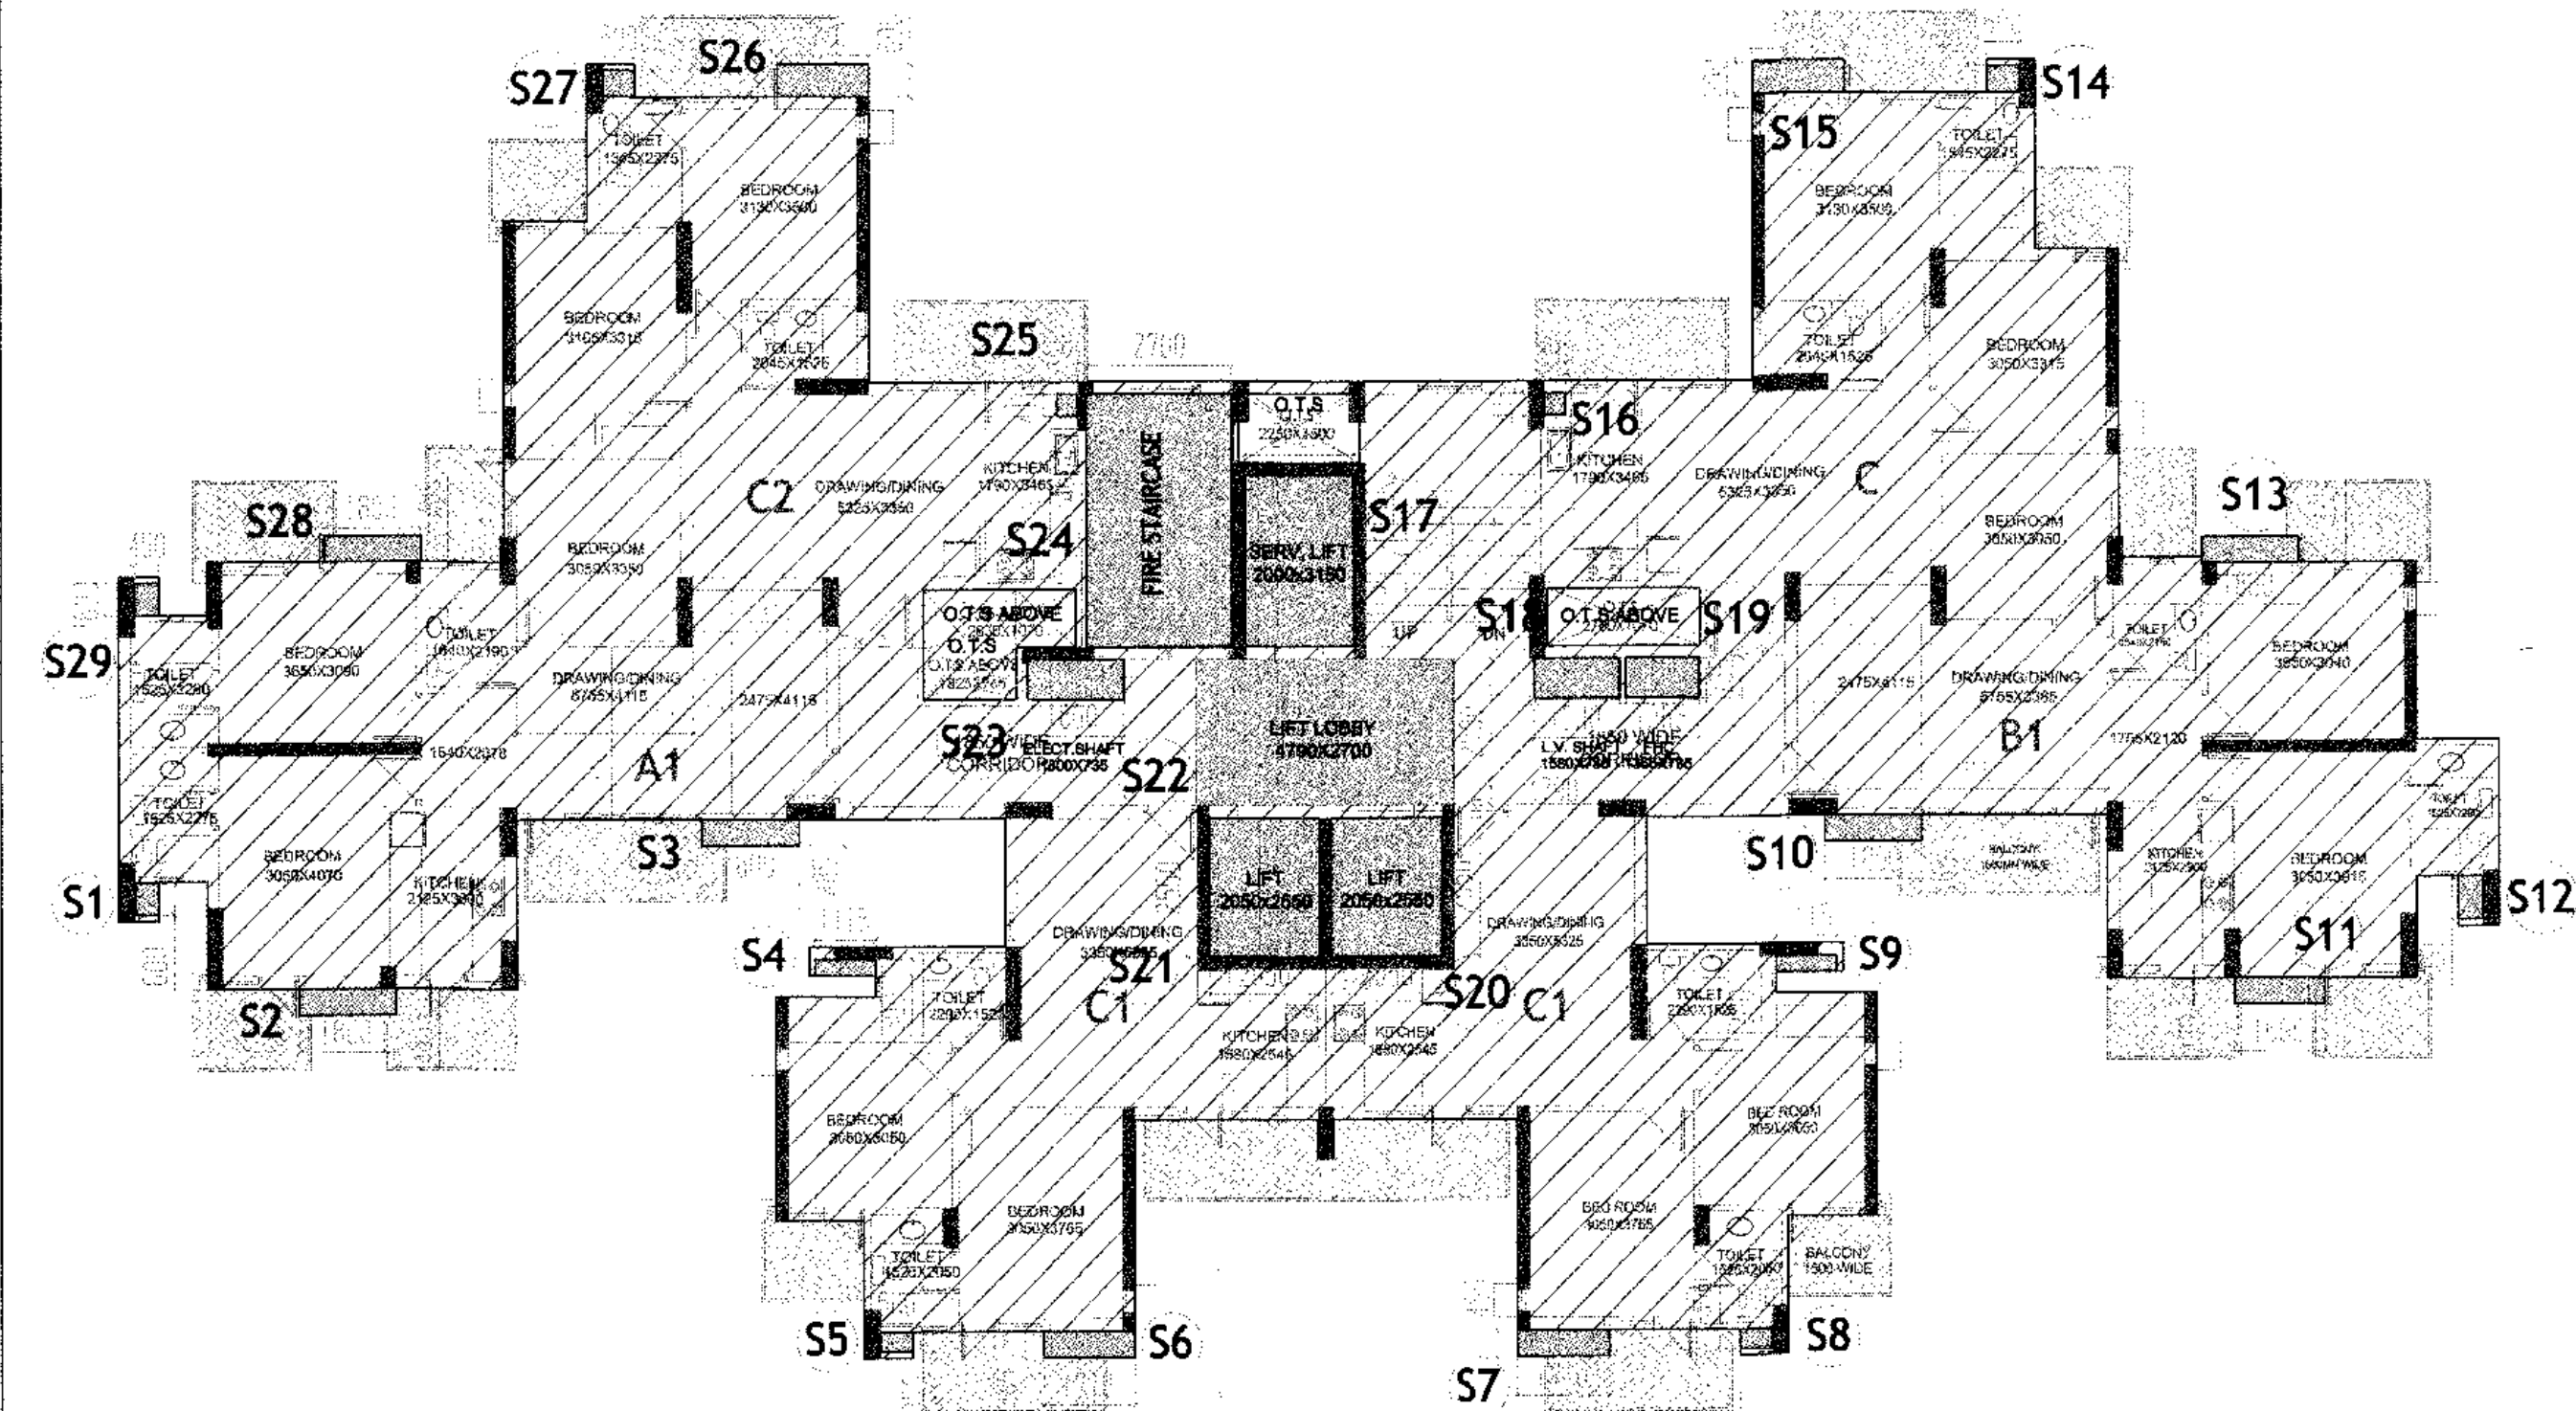

ENVELOPE PLAN

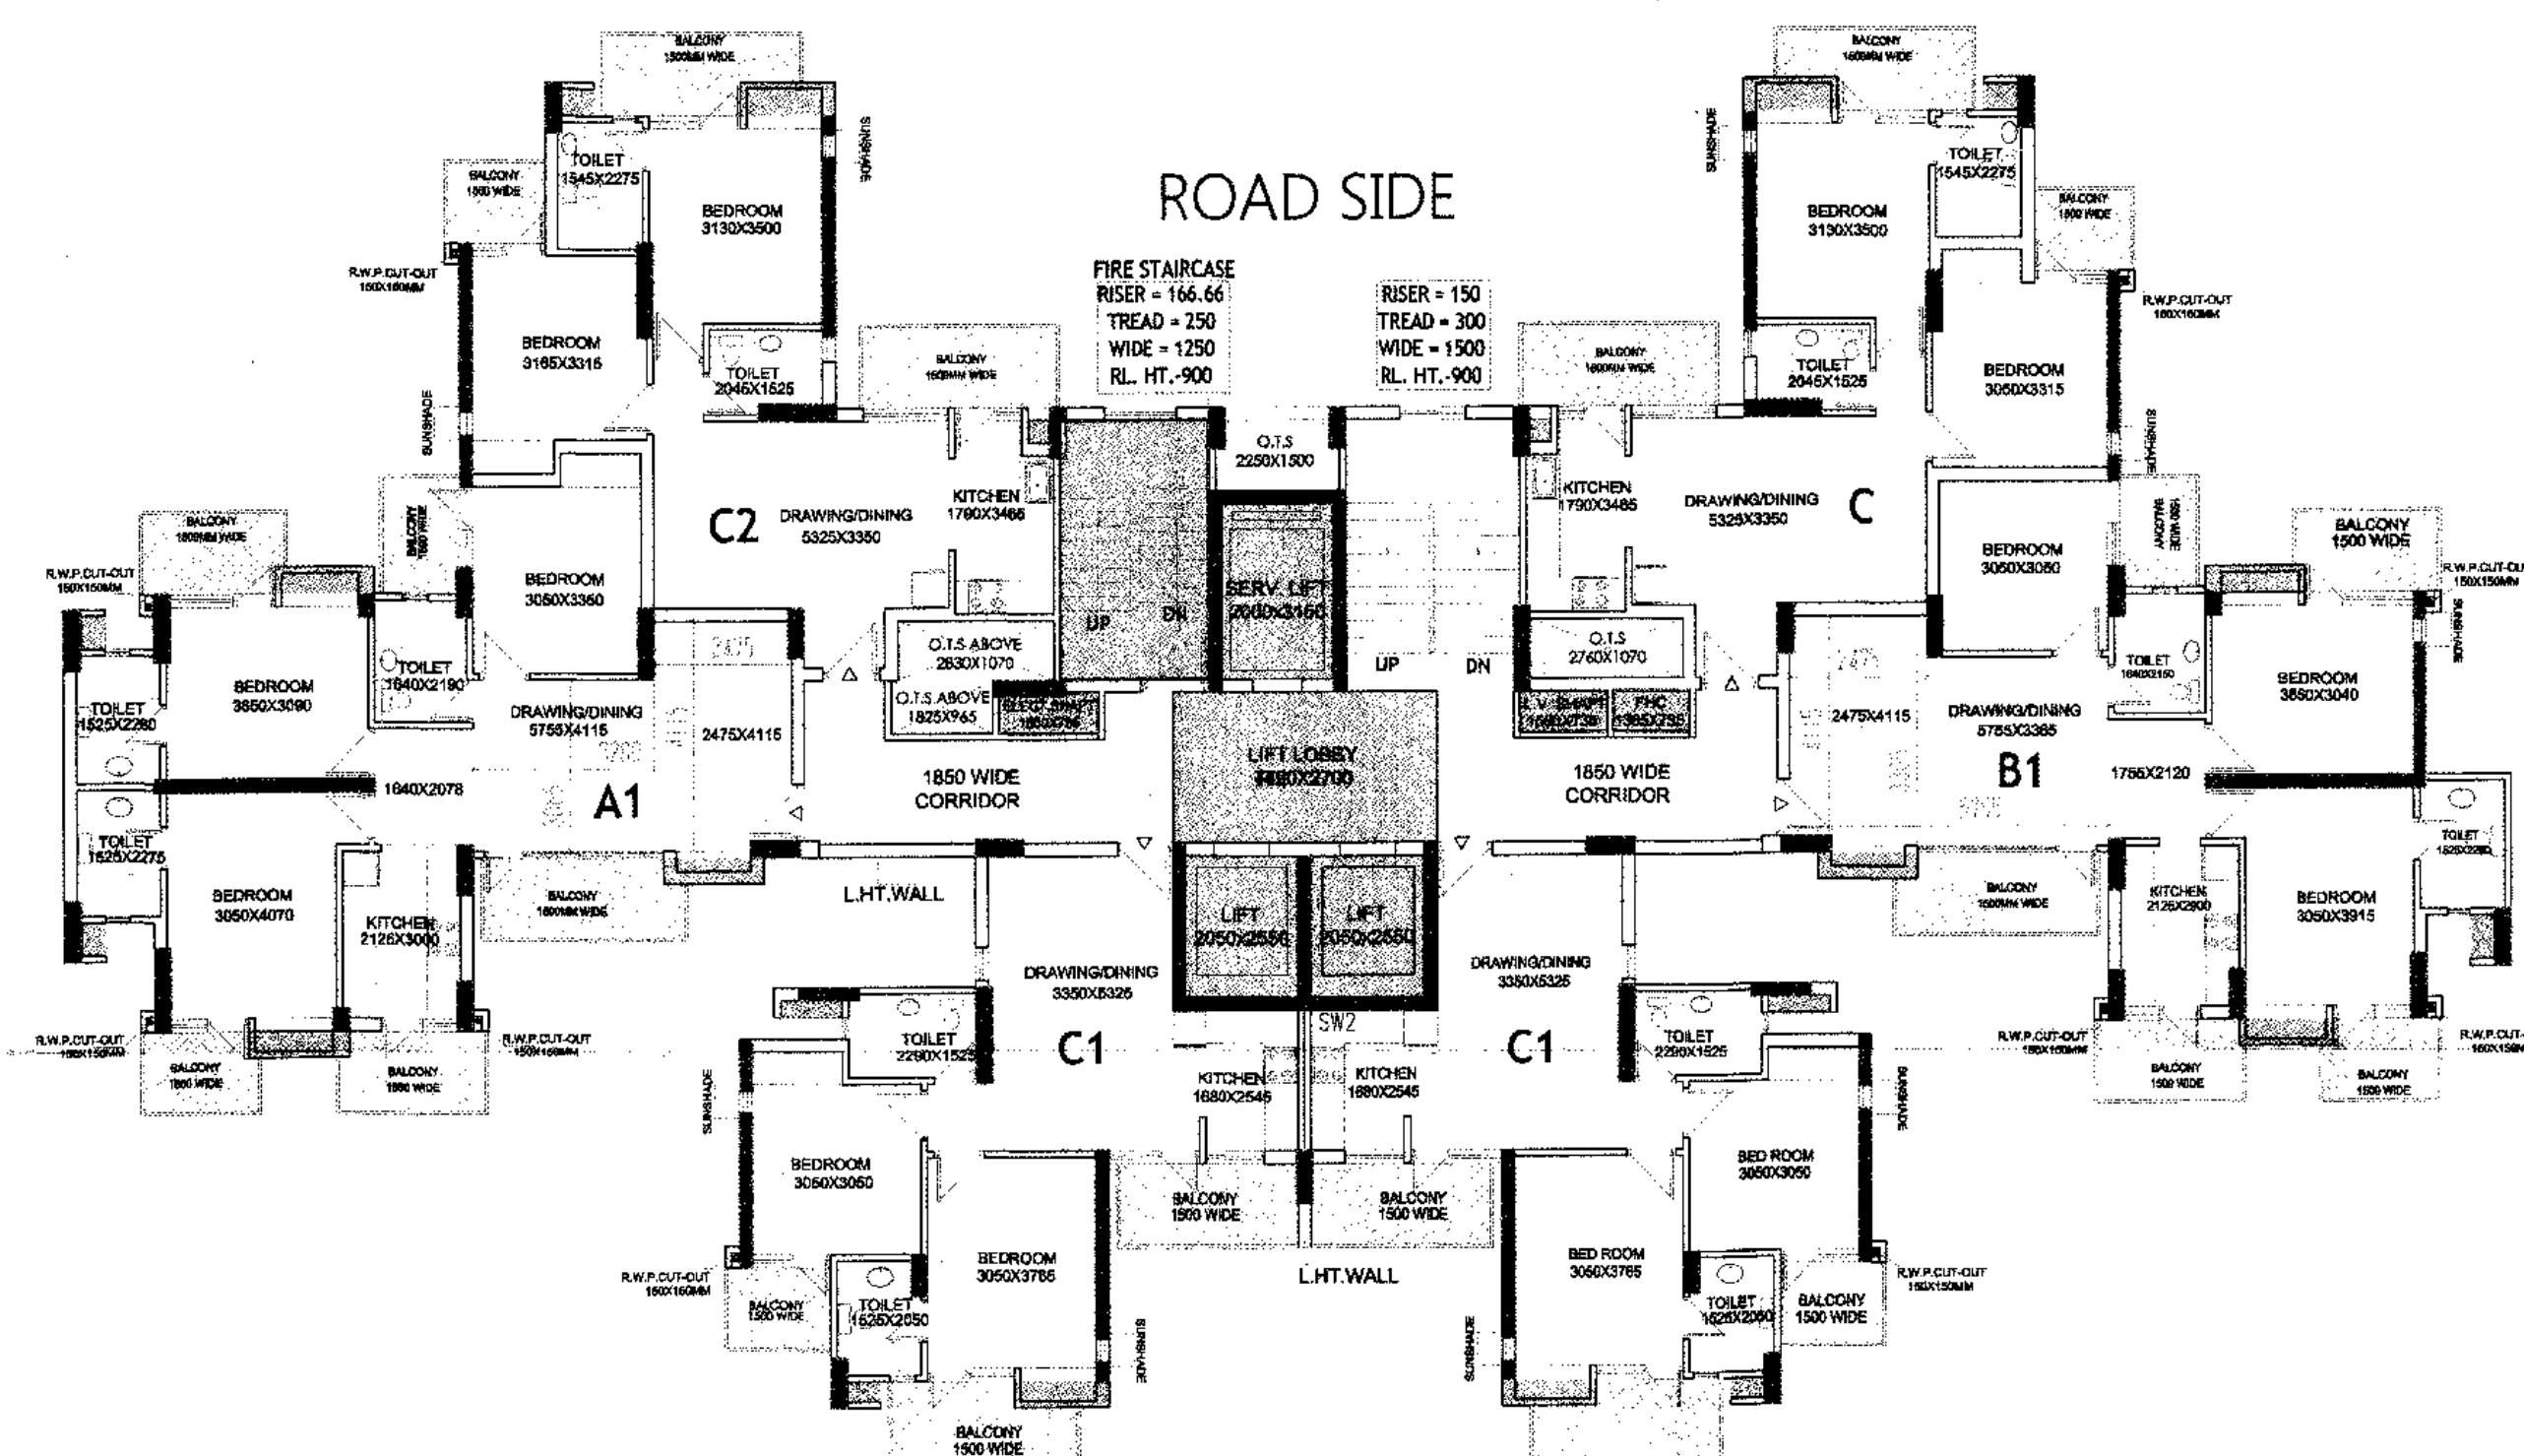

COURTYARD SIDE
1st FLOOR PLAN
TOWER-2

IDENTICAL TOWERS
FLOOR PLANS(TOWER 1 & 2)

AREA CALCULATION		
LENGTH	BREADTH	AREA
44.245	X 23.815	= 1053.695

OPEN AREAS		
NO.	LENGTH	BREADTH
1	0.750	X 1.251
2	0.890	X 1.966
3	3.340	X 6.800
4	1.810	X 6.315
5	2.240	X 6.800
6	4.805	X 6.645
7	3.445	X 3.275
8	1.800	X 1.865
9	1.990	X 0.925
10	3.825	X 2.350
11	1.230	X 0.395
12	1.640	X 2.535
13	2.425	X 0.485
14	3.415	X 0.715
15	3.415	X 0.715
16	7.130	X 3.650
17	2.425	X 0.485
18	1.640	X 2.535
19	1.230	X 0.395
20	3.315	X 2.350
21	1.800	X 1.865
22	3.445	X 2.350
23	4.925	X 0.925
24	4.295	X 6.645
25	2.356	X 6.905
26	1.695	X 6.418
27	3.224	X 6.905
28	0.750	X 0.942
29	0.775	X 1.857
30	1.525	X 3.270
31	3.720	X 0.485
32	1.525	X 0.385
33	7.045	X 8.780
34	1.550	X 3.475
35	2.640	X 0.600
36	16.440	X 5.855
37	2.250	X 1.270
41	2.640	X 0.600
42	8.710	X 2.875
43	7.159	X 5.805
44	0.750	X 0.755
45	0.890	X 1.470
46	2.195	X 0.485
47	1.524	X 0.485
TOTAL		503.079

1ST - FLOOR

SERVICE AREAS (15%)			
NAME	LENGTH	BREADTH	AREA (SQM)
S1	0.450	X 0.600	= 0.270
S2	1.800	X 0.485	= 0.873
S3	1.800	X 0.485	= 0.873
S4	1.115	X 0.300	= 0.335
S5	0.600	X 0.370	= 0.222
S6	1.710	X 0.485	= 0.829
S7	1.710	X 0.485	= 0.829
S8	0.600	X 0.370	= 0.222
S9	1.115	X 0.300	= 0.335
S10	1.800	X 0.485	= 0.873
S11	1.695	X 0.485	= 0.822
S12	0.450	X 0.800	= 0.360
S13	1.800	X 0.485	= 0.873
S14	0.600	X 0.485	= 0.291
S15	1.710	X 0.600	= 1.026
S16	0.380	X 0.415	= 0.158
S17	2.020	X 3.150	= 6.363
S18	1.580	X 0.735	= 1.161
S19	1.385	X 0.735	= 1.003
S20	2.050	X 2.550	= 5.228
S21	2.050	X 2.550	= 5.228
S22	4.790	X 2.700	= 12.933
S23	1.800	X 0.735	= 1.323
S24	2.700	X 4.654	= 12.566
S25	0.380	X 0.415	= 0.158
S26	1.710	X 0.600	= 1.026
S27	0.600	X 0.485	= 0.291
S28	1.800	X 0.485	= 0.873
S29	0.450	X 0.600	= 0.270
TOTAL			57.613

DOOR / WINDOW			
DW	750	X 2100	+ 750 X 1500
D	1000	X 2100	
D1	900	X 2100	
D2	750	X 2100	
W	1500	X 1500	
W1	1350	X 1500	
V	600	X 600	

COVERED AREA / FLOOR (SQM)		
1053.695	-	503.079 = 550.616

F.A.R. (SQM)		
550.616	-	57.613 = 493.004

Project :- PROPOSED REVISED GROUP HOUSING FOR M/S SOLARIS REALTECH PRIVATE LTD ON PLOT NO- GH- 16 B, SECTOR 01 GREATER NOIDA.

REVISED SANCTION DRAWING

DRAWING TITLE :- IDENTICAL TOWERS FLOOR PLANS(TOWER 1 & 2)

SCALE :- 1:100, 1: 200

DRG. No:- 11

Project Architect response@rba.net.in 8-33, Sector- 61, NOIDA 201301, INDIA Telephone (95120)4246195-96 Fax (95120)4246195 www.rba.net.in

ARCHITECT SIGN OWNER SIGN