

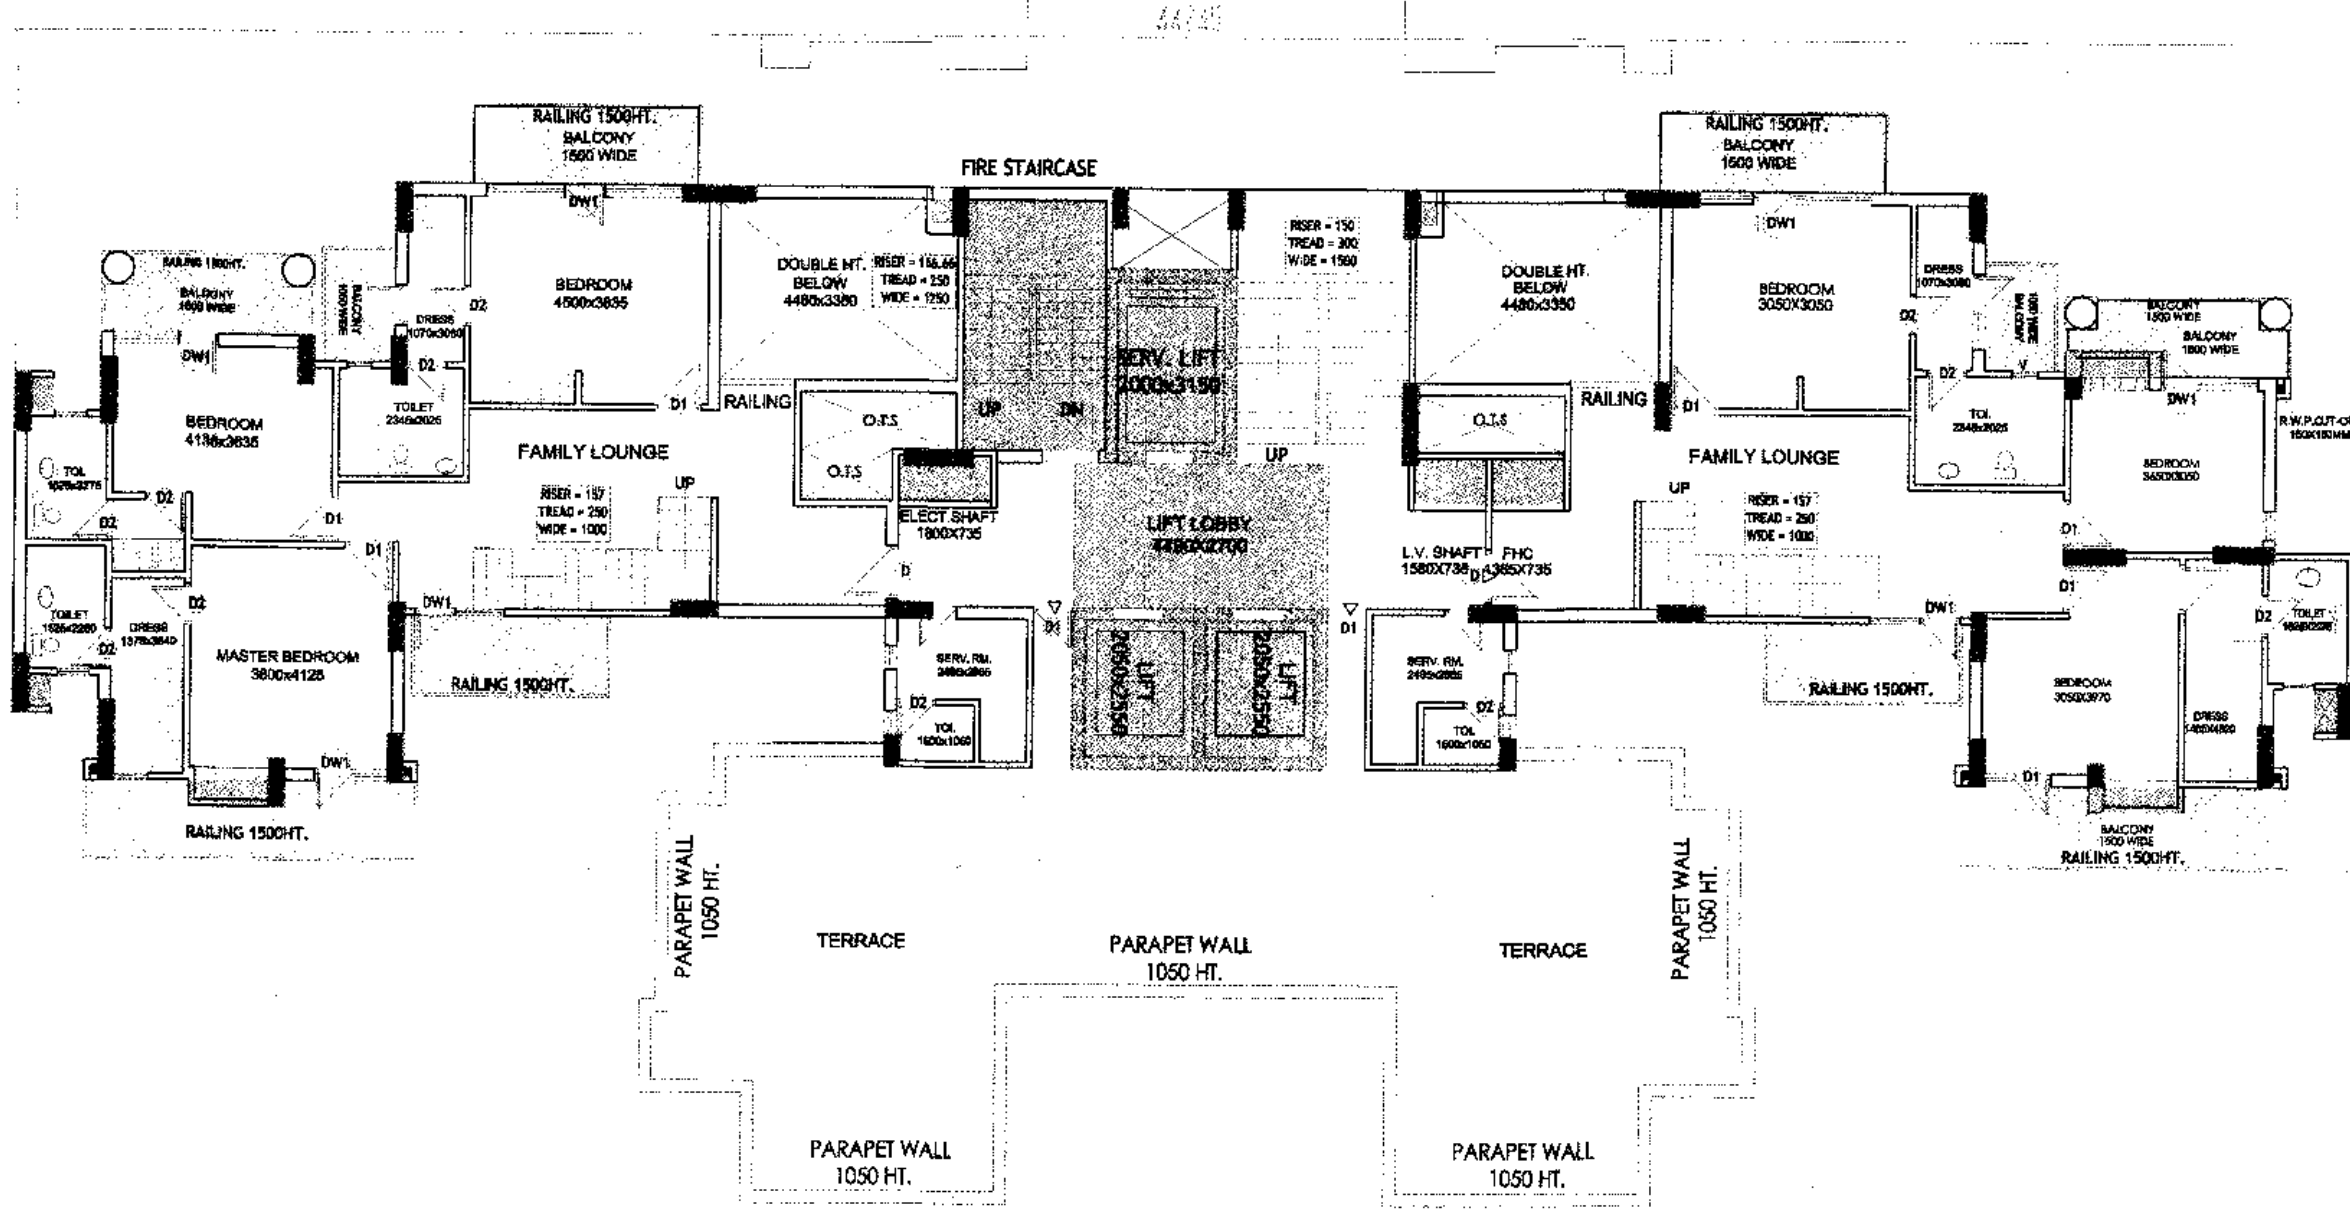
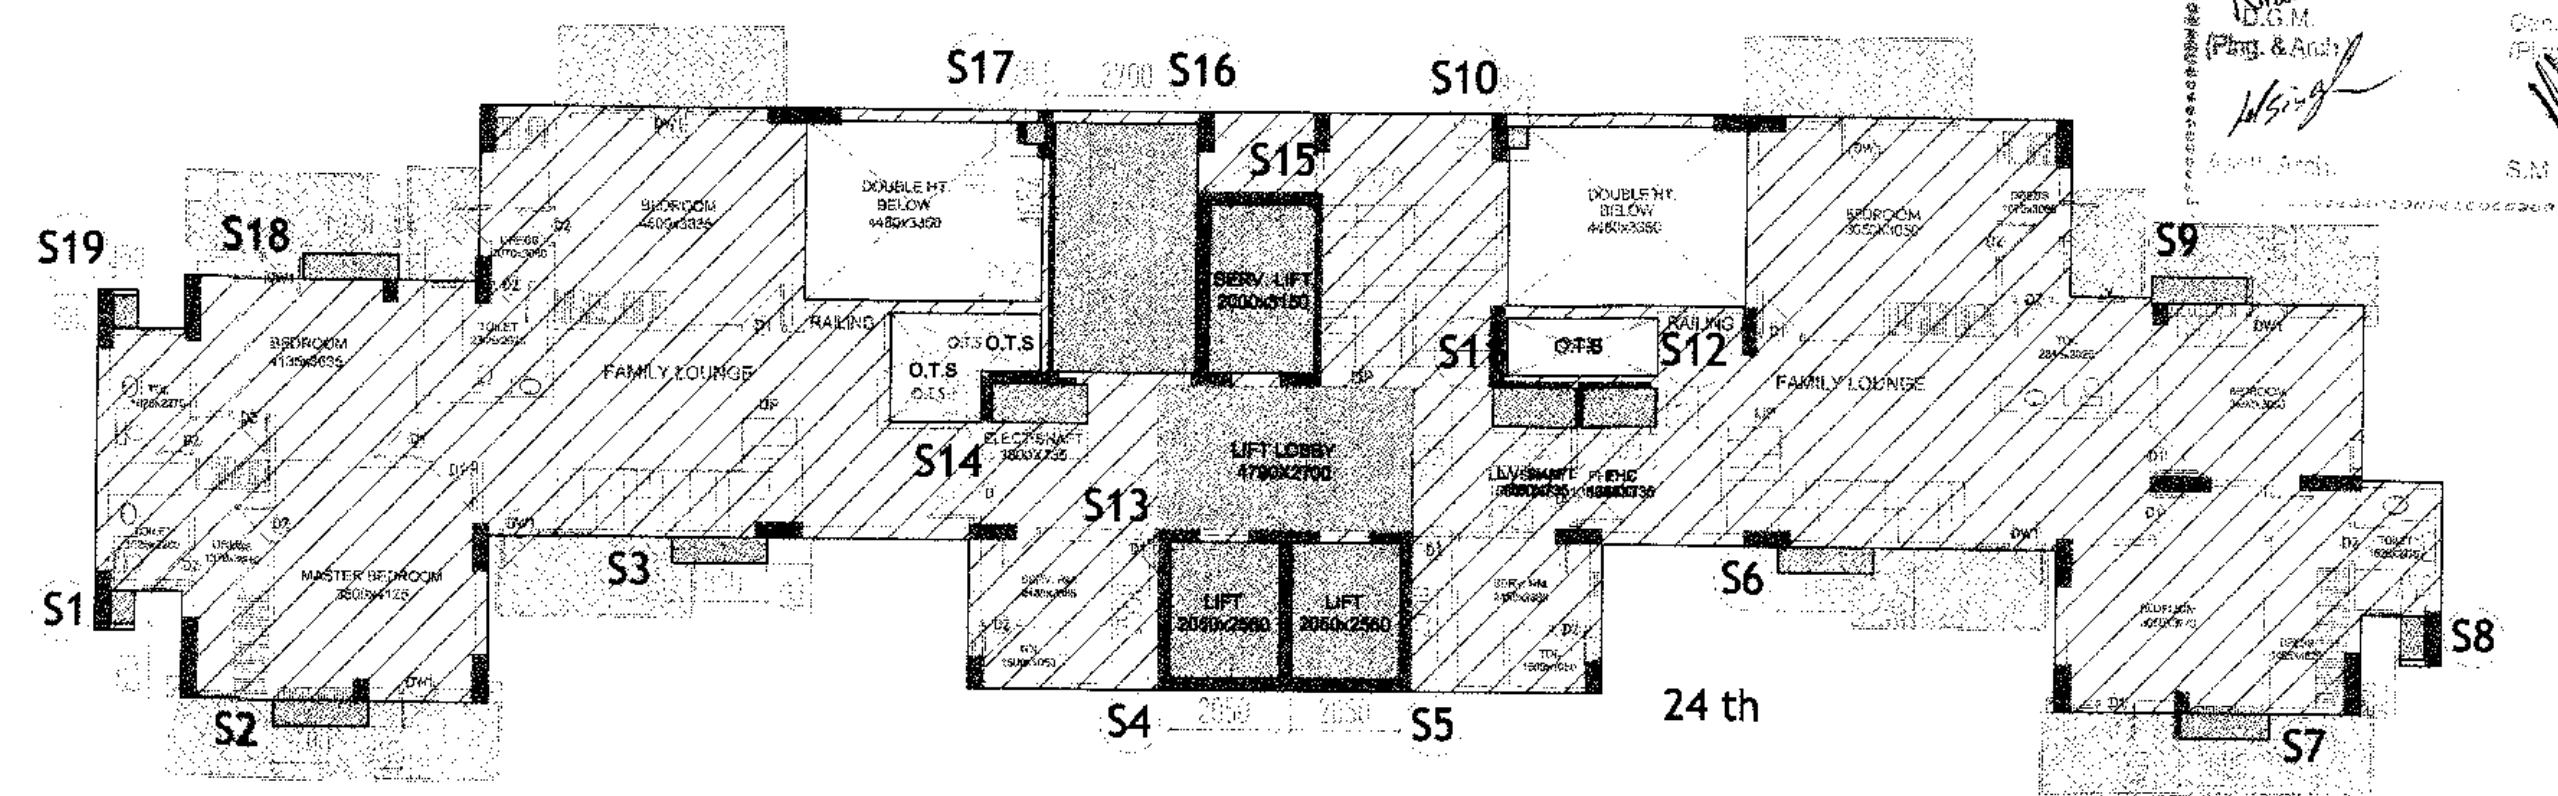
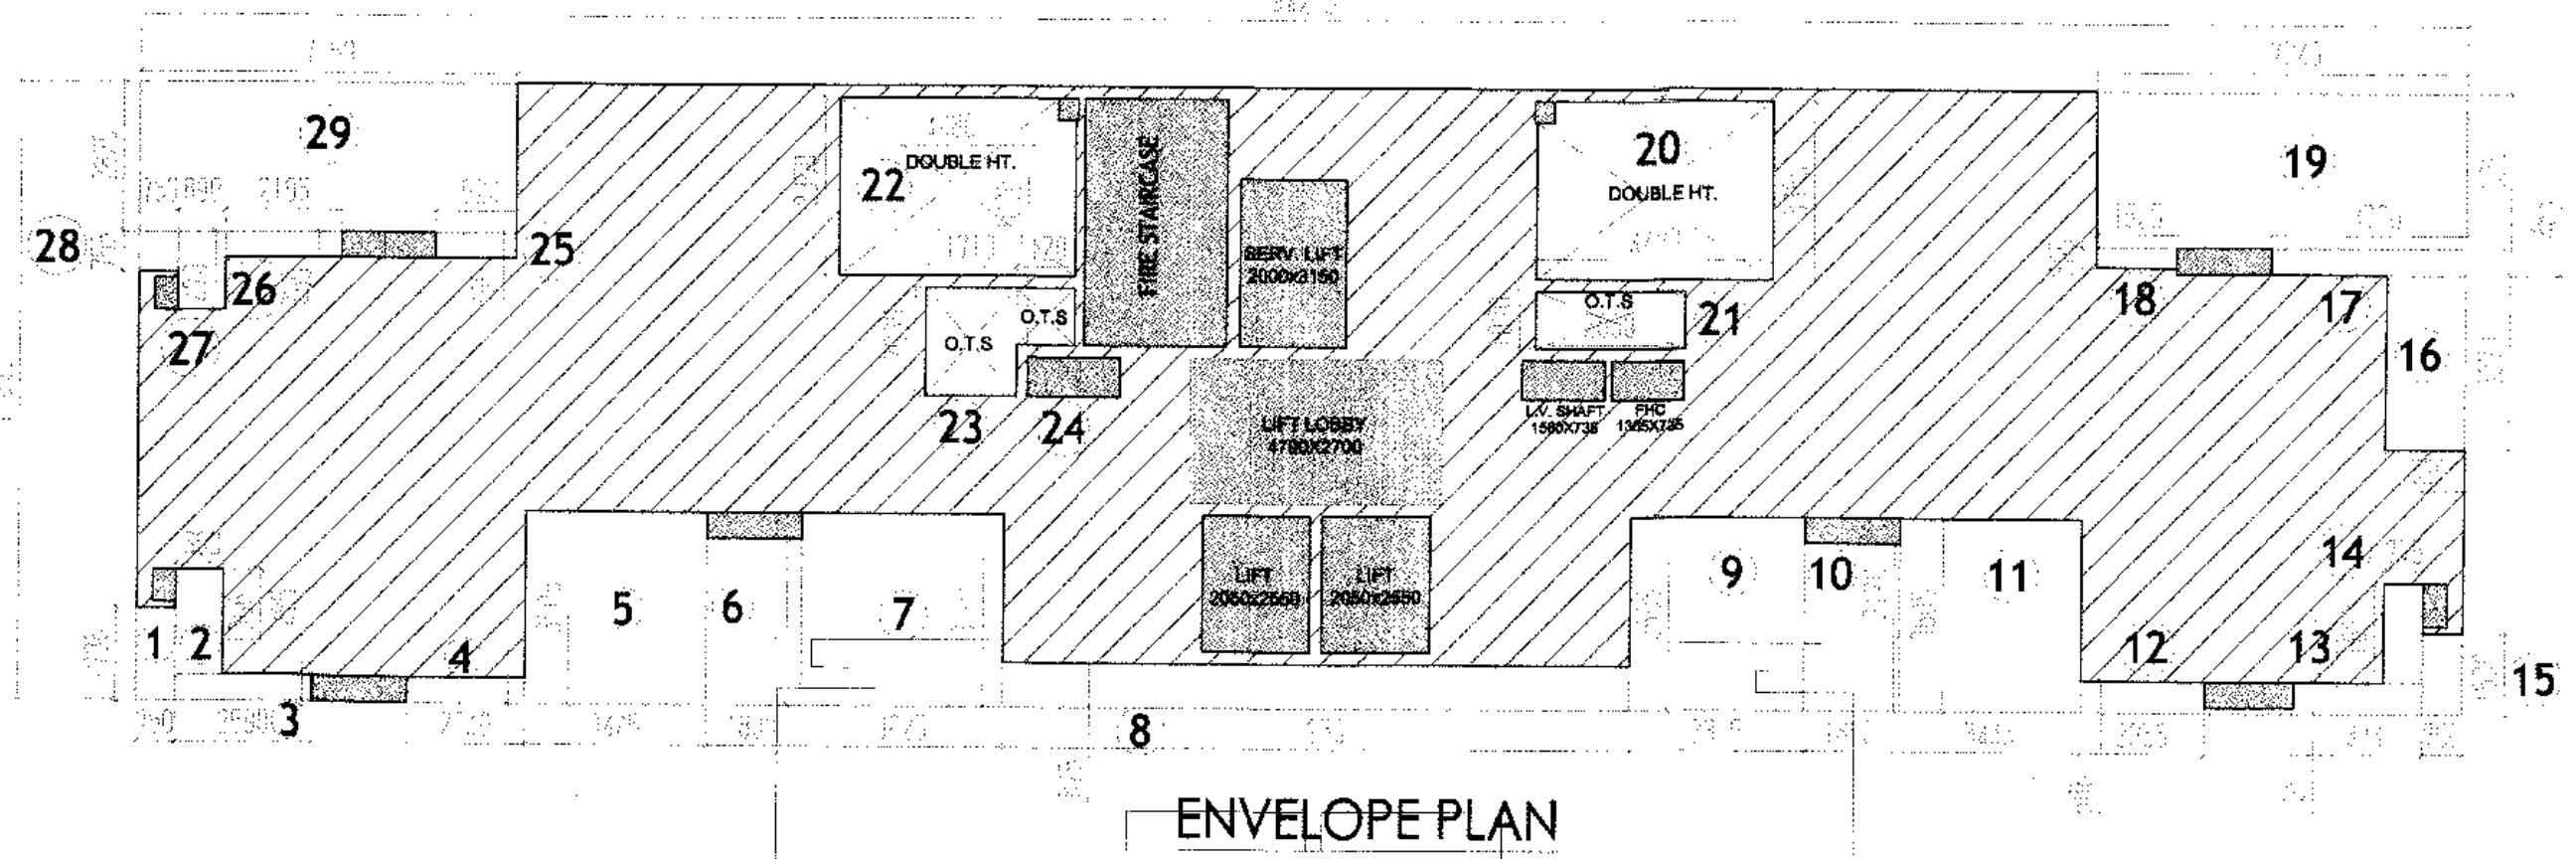
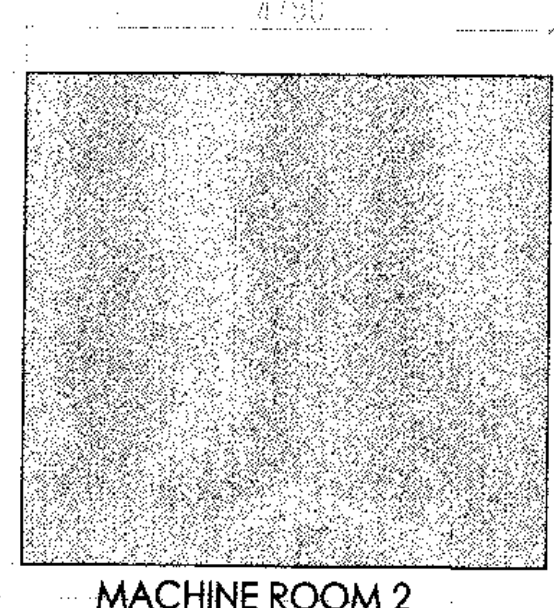
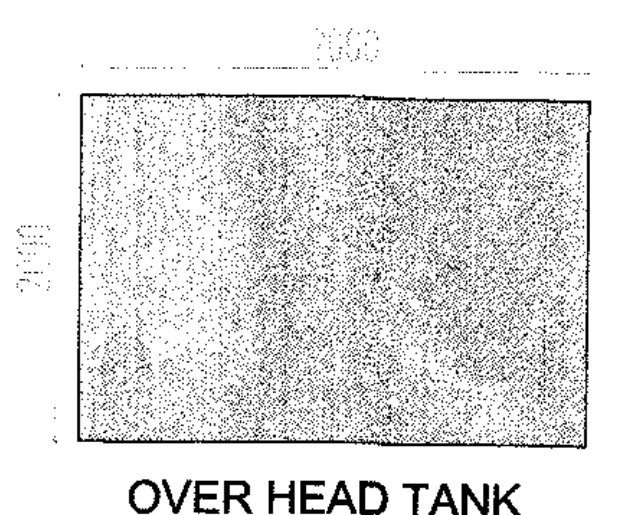
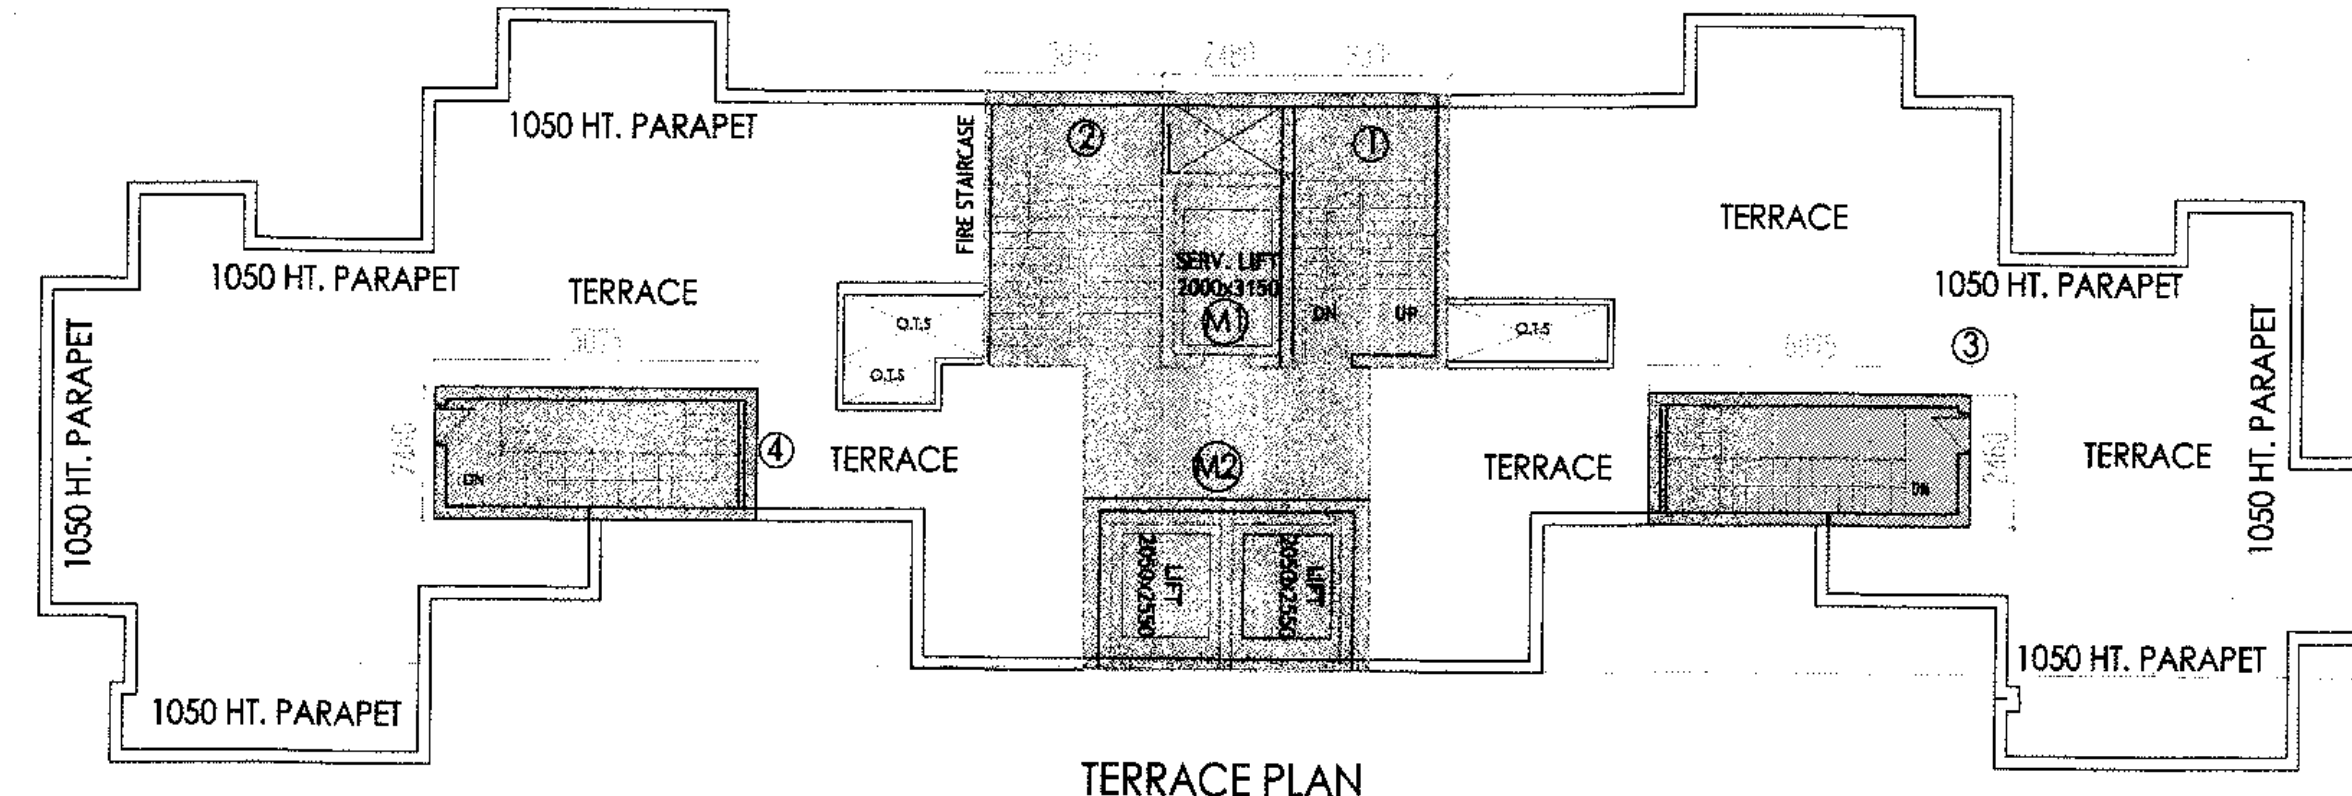








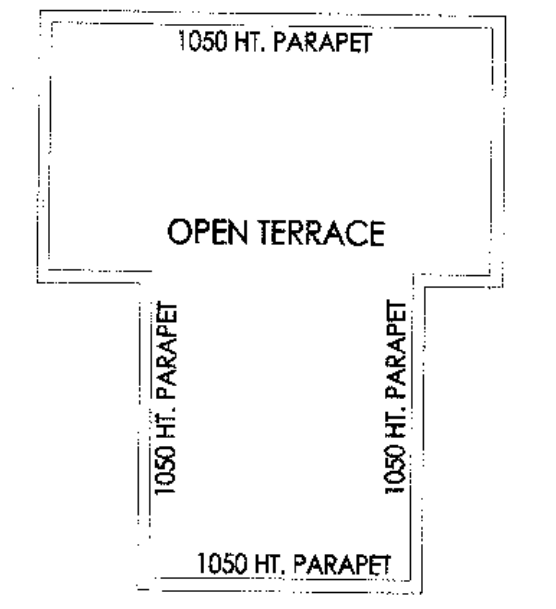


SERVICE AREAS (S1-S19)			
NAME	LENGTH	BREADTH	AREA
S1	0.430	X	0.600
S2	1.800	X	0.485
S3	1.800	X	0.485
S4	2.250	X	2.550
S5	2.250	X	2.550
S6	1.800	X	0.485
S7	1.800	X	0.485
S8	0.420	X	0.800
S9	1.800	X	0.485
S10	0.380	X	0.415
S11	1.580	X	0.735
S12	1.365	X	0.735
S13	4.790	X	2.700
S14	1.800	X	0.735
S15	2.320	X	3.120
S16	2.320	X	3.120
S17	0.380	X	0.415
S18	1.800	X	0.485
S19	0.430	X	0.600
TOTAL			52.207

AREA CALCULATION			
NO.	LENGTH	BREADTH	AREA
1	0.750	X	1.300
2	0.850	X	1.566
3	2.590	X	1.730
4	2.240	X	1.086
5	1.455	X	1.2419
6	1.800	X	3.120
7	3.825	X	3.605
8	11.950	X	0.825
9	3.315	X	3.605
10	1.800	X	3.120
11	3.445	X	3.605
12	2.355	X	0.588
13	2.475	X	0.588
14	0.775	X	1.439
15	0.750	X	1.530
16	1.525	X	3.270
17	3.720	X	0.885
18	1.525	X	0.585
19	7.045	X	2.935
20	6.480	X	3.350
21	2.830	X	1.070
22	4.480	X	3.350
23	1.710	X	2.075
24	1.320	X	1.108
25	1.524	X	0.485
26	2.395	X	0.485
27	0.890	X	1.470
28	0.750	X	0.855
29	7.159	X	2.825
TOTAL			172.099

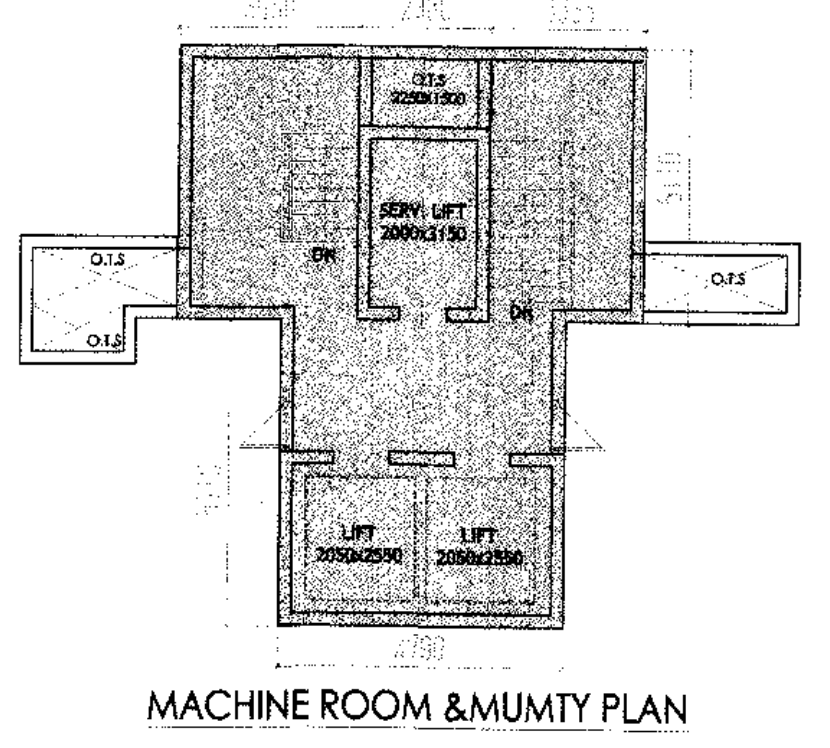

IDENTICAL TOWERS
FLOOR PLANS (TOWER 1 & 2)

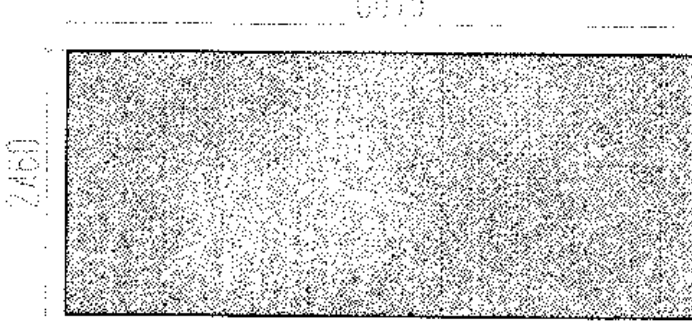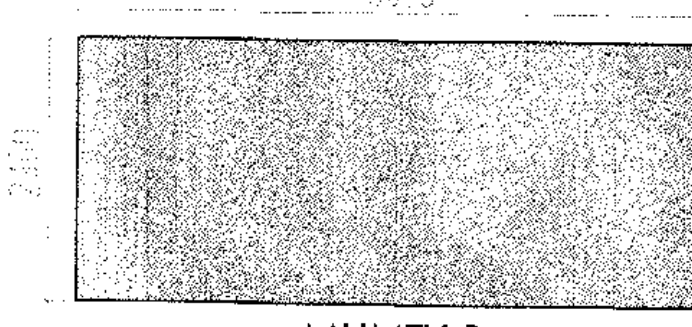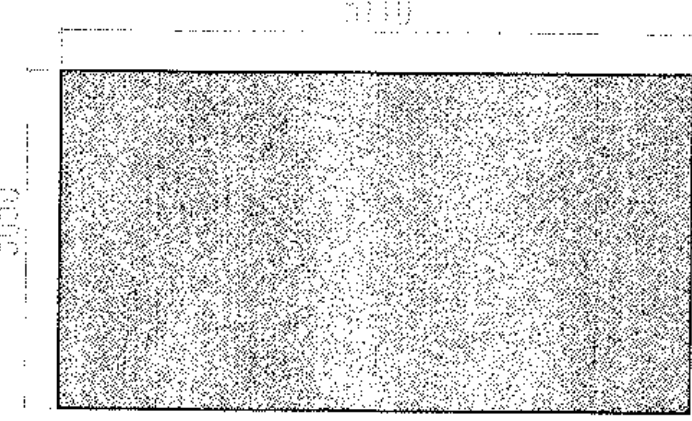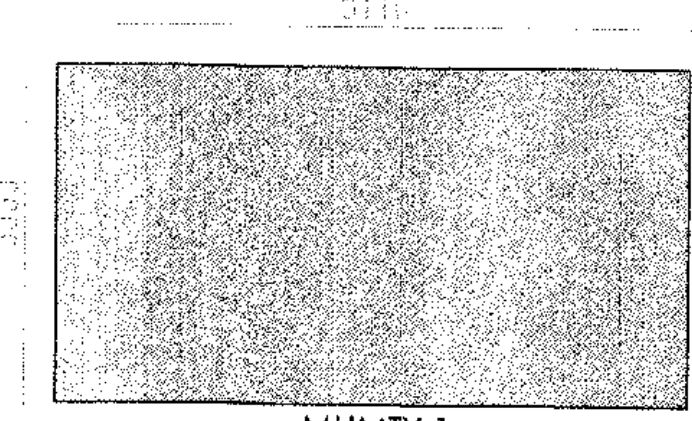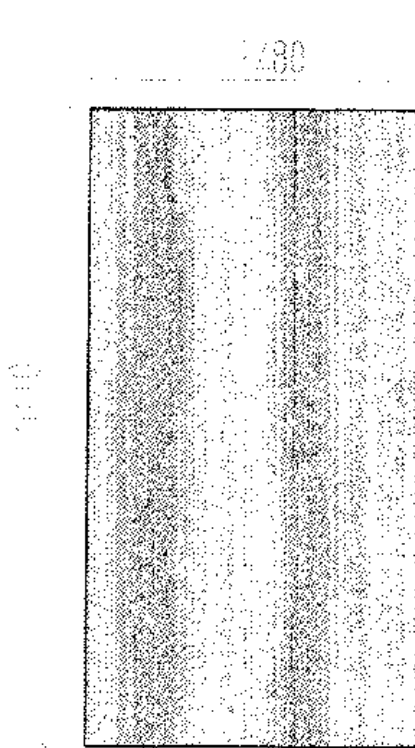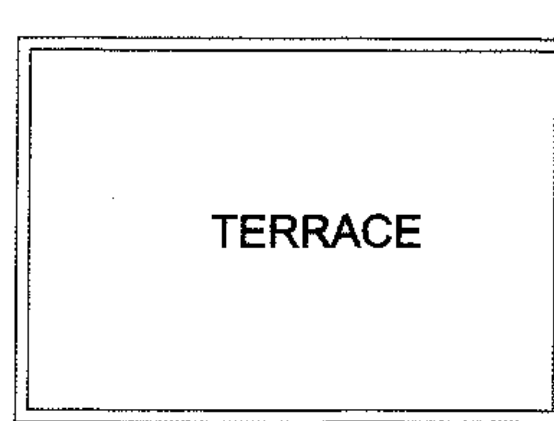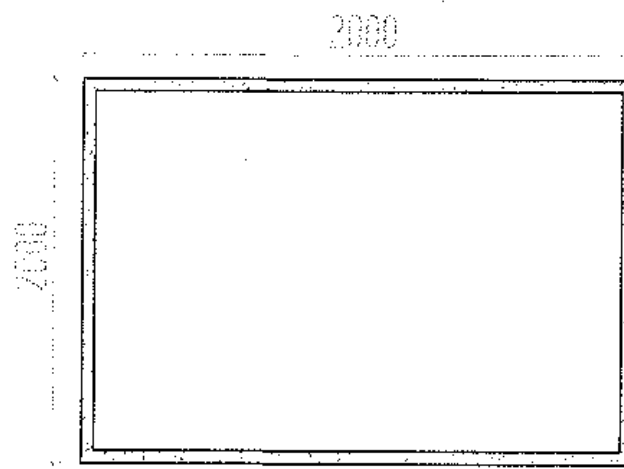

Project :-
PROPOSED REVISED GROUP HOUSING FOR
M/S SOLARIS REALTECH PRIVATE LTD
ON PLOT NO- GH- 16 B, SECTOR 01
GREATER NOIDA.

REVISED SANCTION DRAWING

DRAWING TITLE :-
IDENTICAL TOWERS
FLOOR PLANS (TOWER 1 & 2)

SCALE :-
1:100, 1:200

DRG. No. :-
14

Project Architect
RBA
Signature: [Signature]
Date: 28/12/2016

AUTHORISED SIGNATORY

ARCHITECT SIGN

OWNER SIGN