
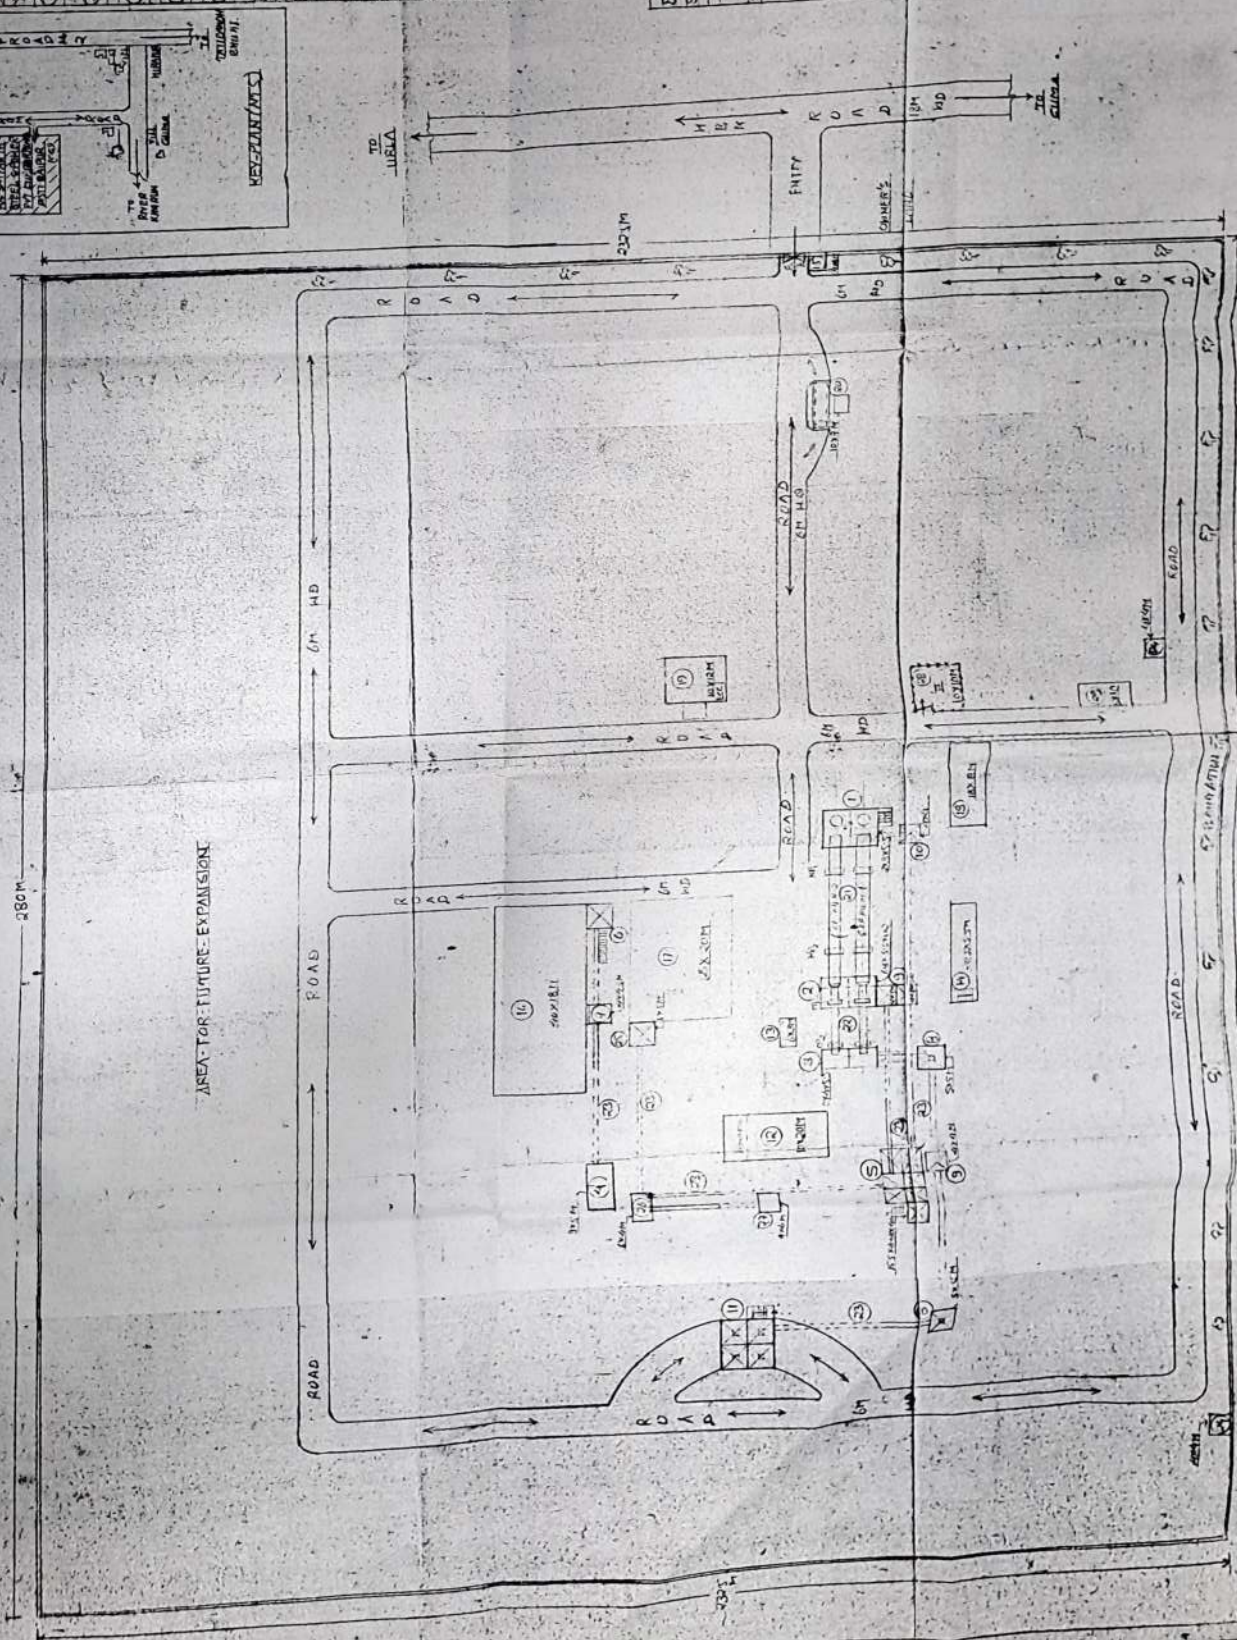


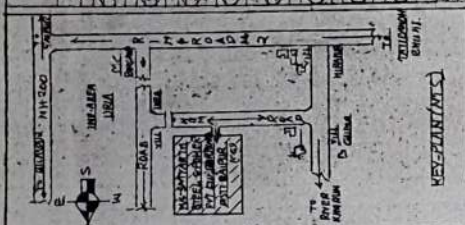

AREA-FOR-FUTURE-EXPANSION

NY 100-37425-1050 SITE PLAN SCALE 1"=50'

1. FACTORY - FACTORY SHEETS - STRIP TYPES
2. REC. KIN. - KIN. - BUILDING
3. KIN. - COOLER - TRANSFER - BUILDING
4. COOLER - DISCHARGE - BUILDING
5. CR. - CRASH - RECOVER - HOUSE
6. SINK - HOUSE
7. GROUND - HOPPER - FEED
8. TRANSFER - HOUSE - I. (TR. TOWER-1)
9. TRANSFER - HOUSE - II. (TR. TOWER-II)
10. TRANSFER - HOUSE - III. (TR. TOWER-III)
11. TOWER - EXHAUST - IV
12. PROTECTIVE - HOUSE - PROTECTIVE - BLOCK
13. COILING - MATERIALS - CRIP - HOUSE
14. DRYING - STORAGE - TRAIL
15. CONTROL - ROOM - COM. LAB
16. TIME - OFFICE
17. PAN - MATERIALS - COIL - SHEED
18. PAN - MATERIALS - TRANSFER - YARD
19. DRY ROOMS - CRIP - ROOM - HOUSE
20. OFFICE - BLOCK
21. BENCH - BUILDING
22. KIN.
23. COOLER
24. CONVEYER - SYSTEM
25. TOWER - UNIT - 2 NOS. LUBRIC - GENIUS
26. GROUND - HOPPER - FEED
27. CRIP - RECOVER - SCREEN HOUSE
28. FINE LINE
29. WULF - STATION
30. RETURNING - ROOM

RESIDENCE OF MRS. SATYARTHI STEEL AND POLYESTER
SITUATED IN VILL. BORTHARA ON MIRA-GUMTA ROAD
DISTRICT - RAIPUR (C.G.)

CHIEF'S MANAGER'S SIGN.

UNGEN APPROVED

NEW YORK, N.Y. 10011

Notes 904-905

2000

THE

1

DEFENDERS

WOLFGANG PETERLIN

1/20-20/20

1

10/11/19

2021/02/25

25/55

[illegible]

005

11

SPRINGER

प्रमाण

1

10

1998