


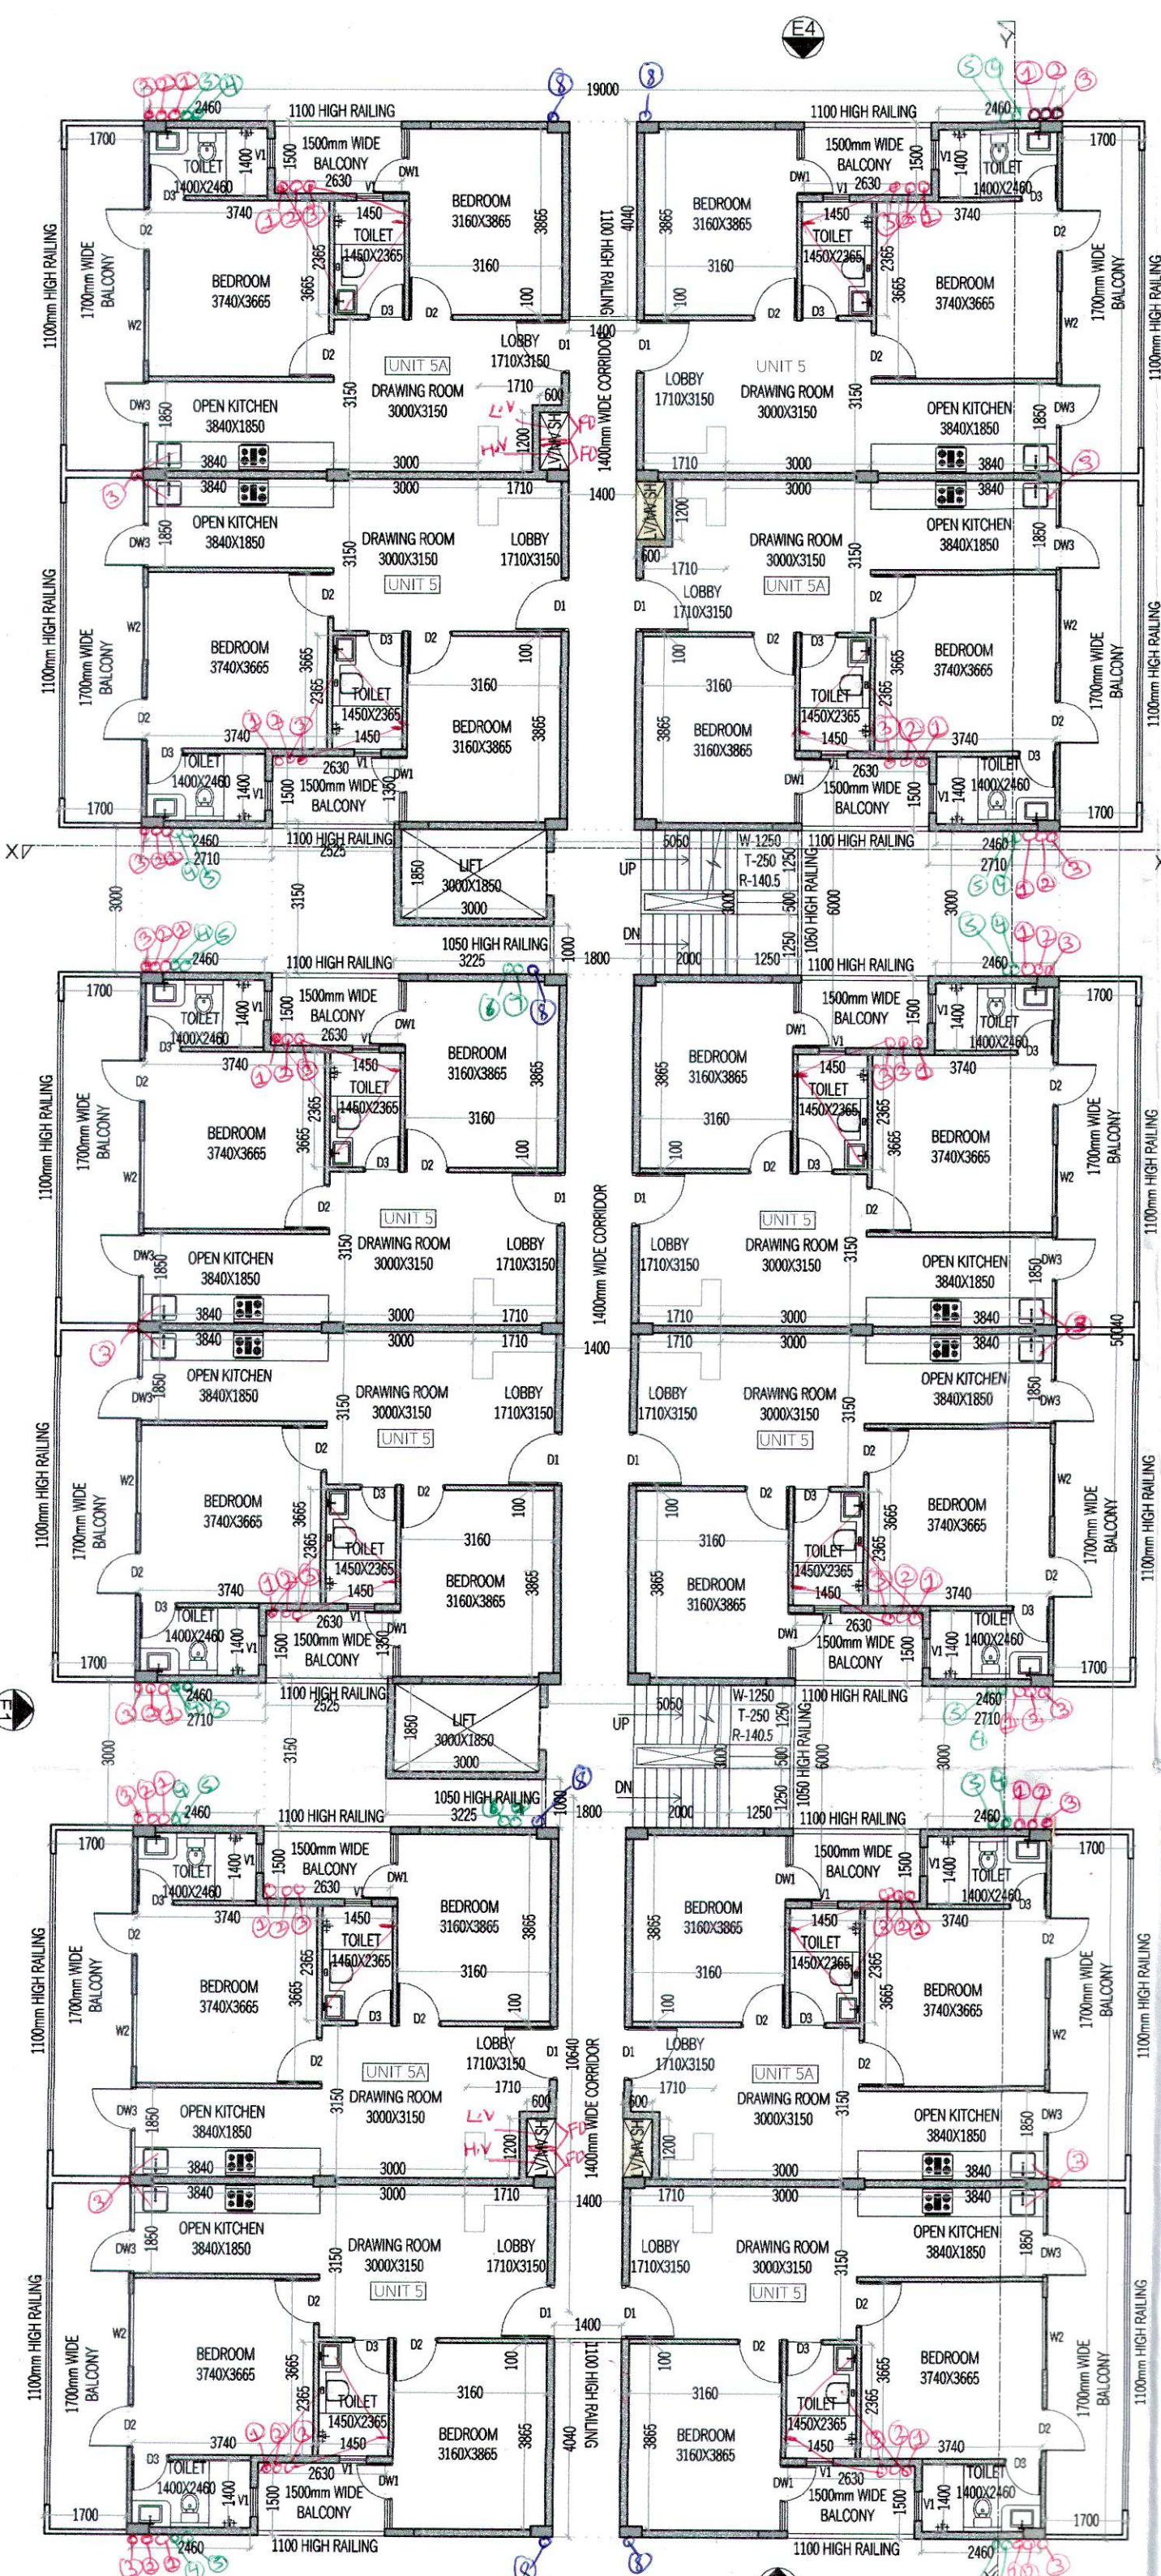
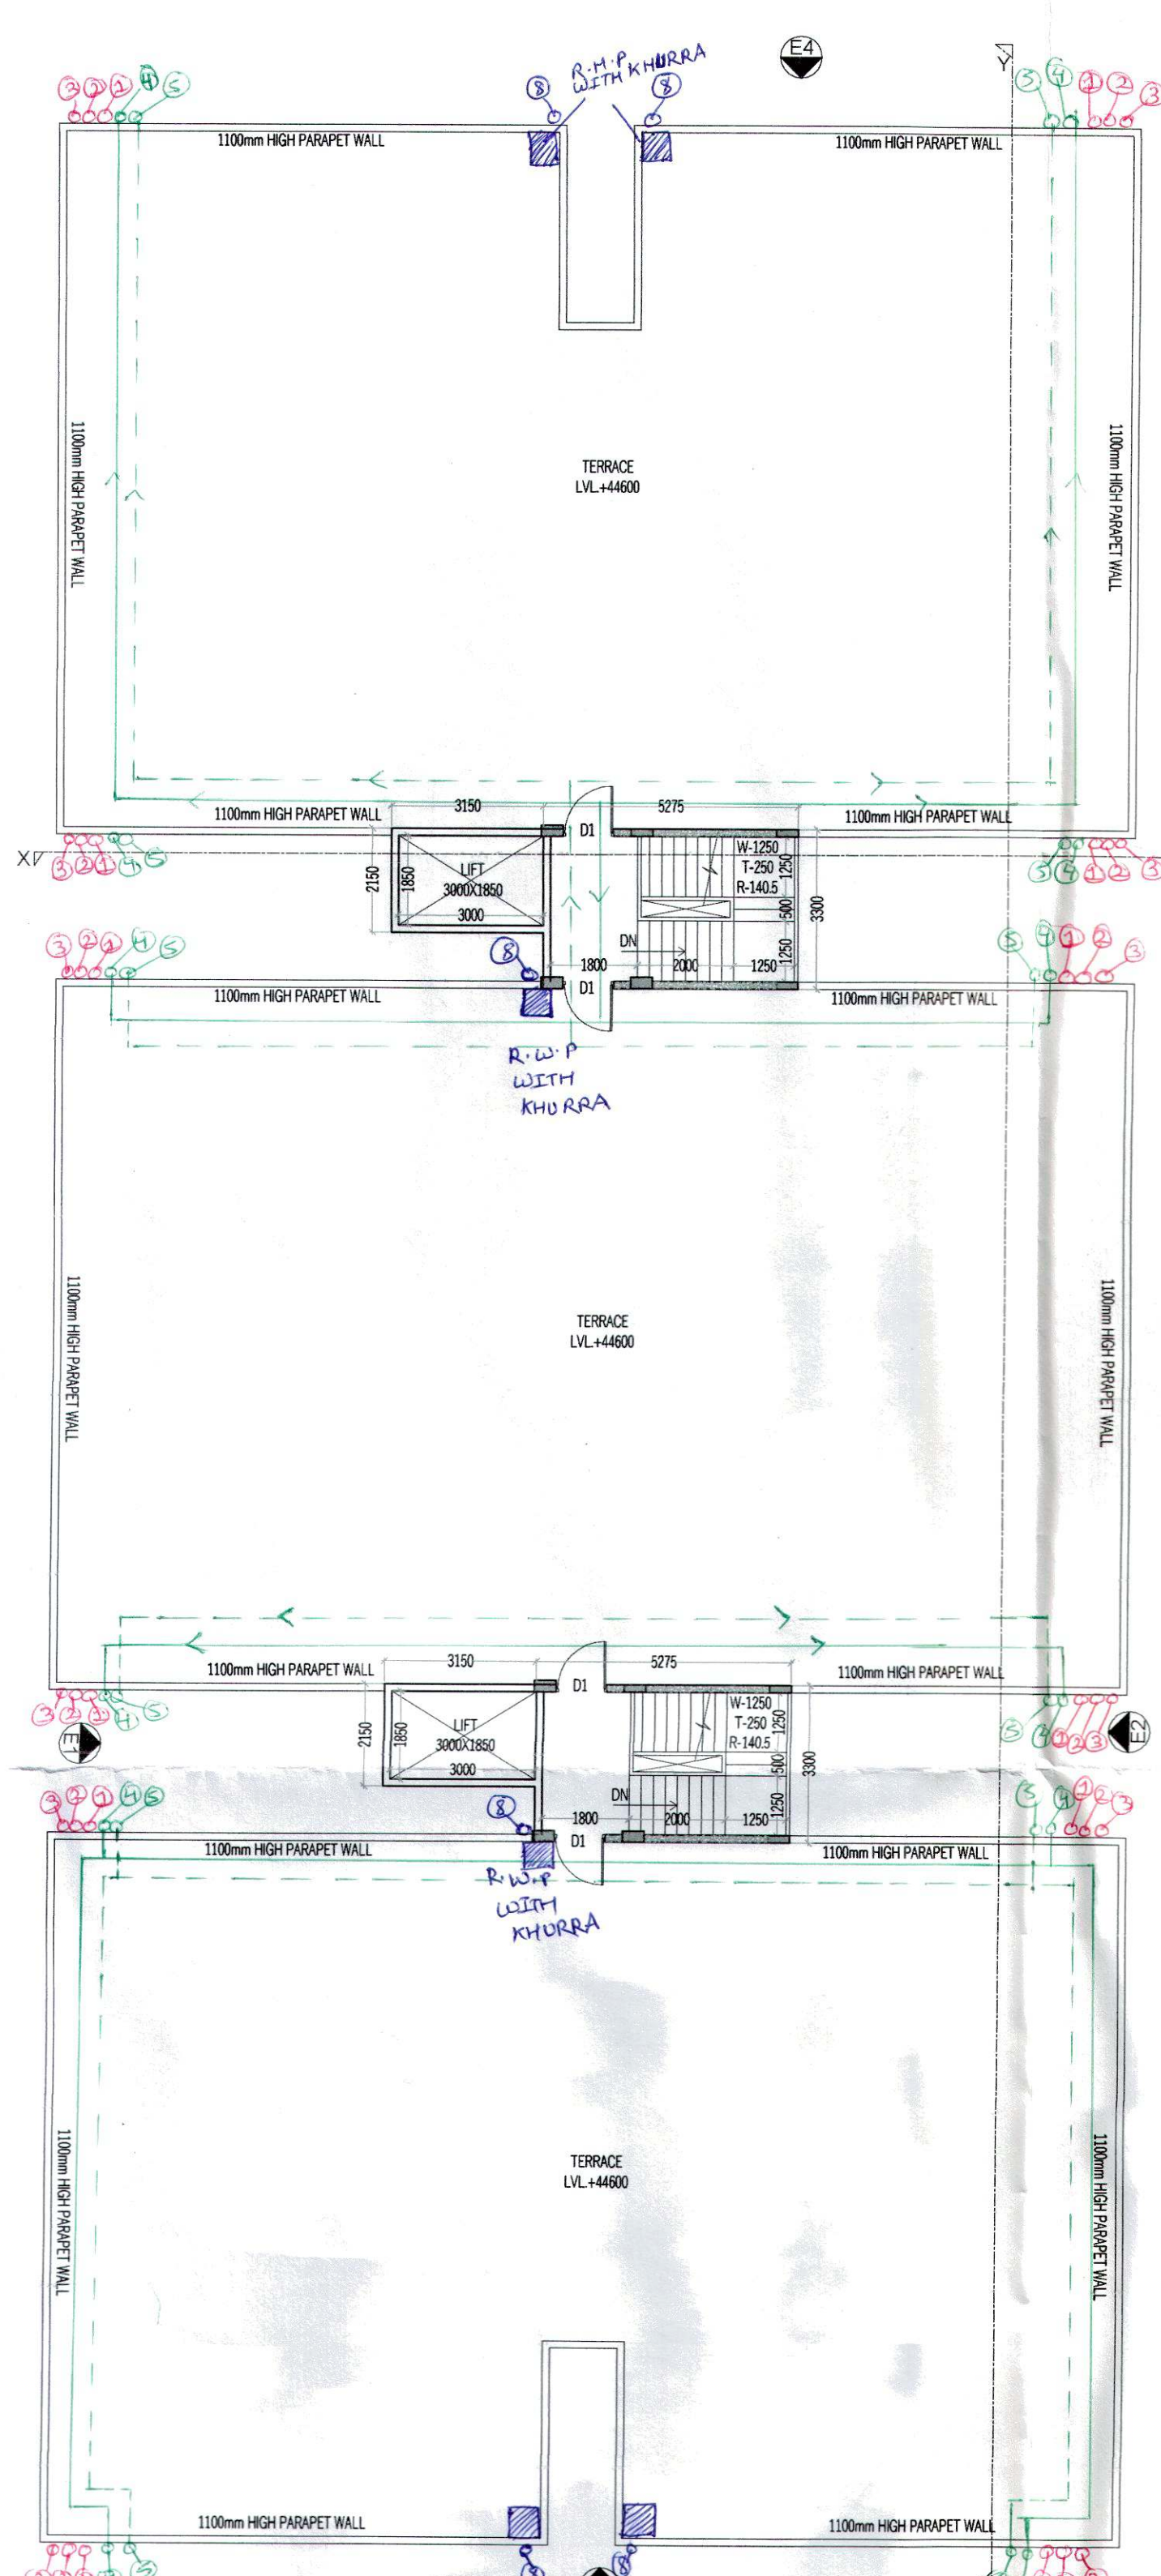


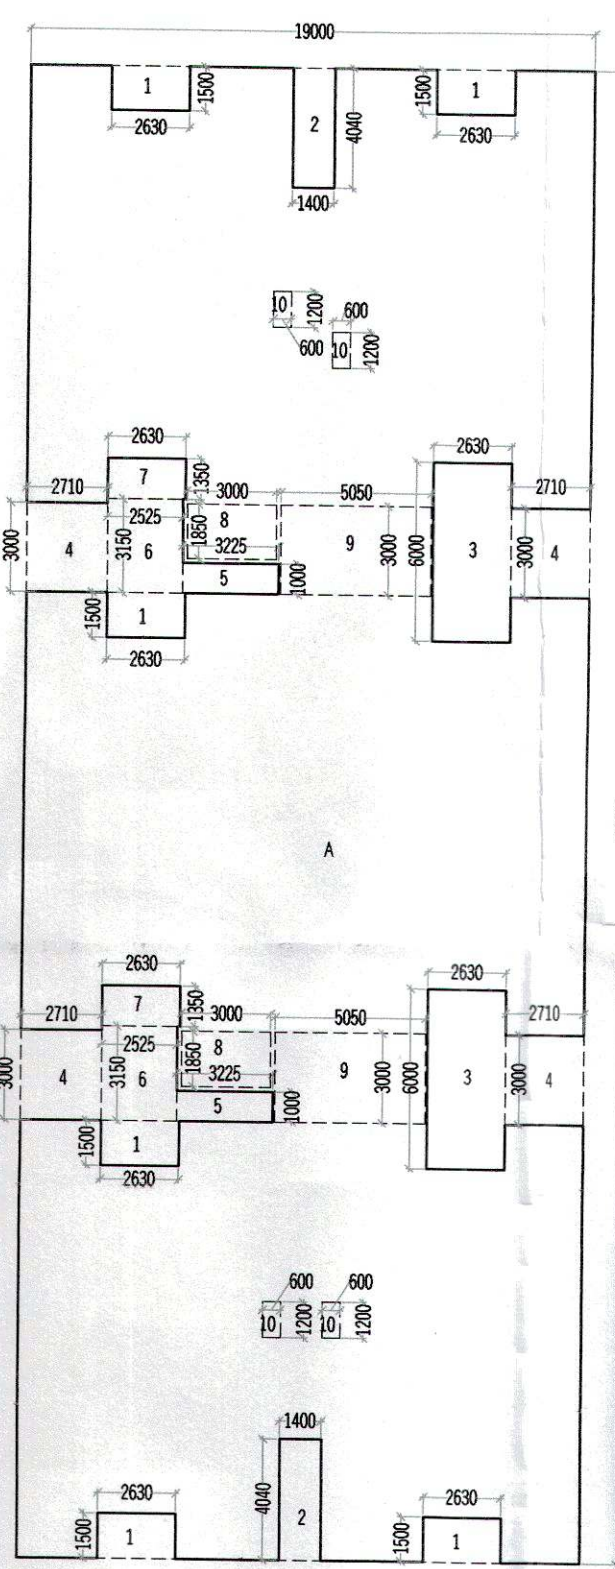

TYPICAL FLOOR PLAN (4TH TO 12TH)
(TOWER - D)

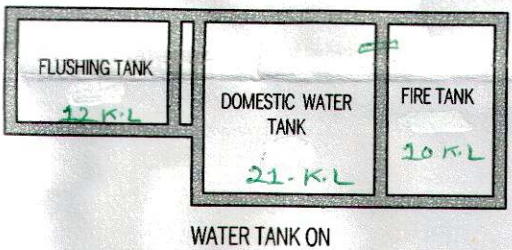


TERRACE FLOOR PLAN
(TOWER - D)

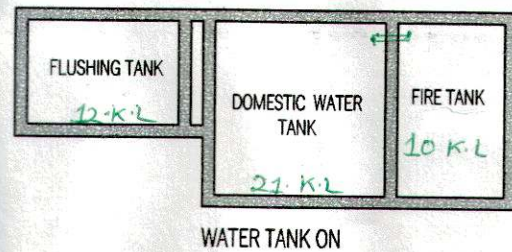


TYPICAL FLOOR
AREA DIAGRAM
(4TH TO 14TH)
(TOWER D)

TYPICAL FLOOR F.A.R. (4TH TO 14TH)					
ADDITIONS					
S.N.O.	NO.	PREFIX	LENGTH	BREATH	AREA
A	1	1	19.000	50.040	950.760
TOTAL ADDITION					950.760
SUBTRACTIONS					
S.N.O.	NO.	PREFIX	LENGTH	BREATH	AREA
1	6	1	2.630	1.500	23.670
2	2	1	1.400	4.040	11.312
3	2	1	2.630	6.000	31.560
4	4	1	2.710	3.000	32.520
5	2	1	3.225	1.000	6.450
6	2	1	2.525	3.150	15.908
7	2	1	2.630	1.350	7.101
8	2	1	3.000	1.850	11.100
9	2	1	5.050	3.000	30.300
10	4	1	0.600	1.200	2.880
TOTAL SUBTRACTION					172.801
TOTAL TYP. 4TH TO 14TH FLOOR F.A.R.					777.960

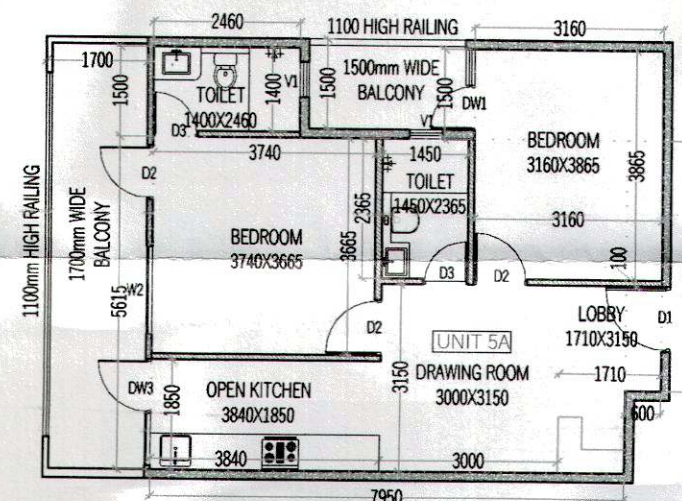


UNIT 5A LAYOUT

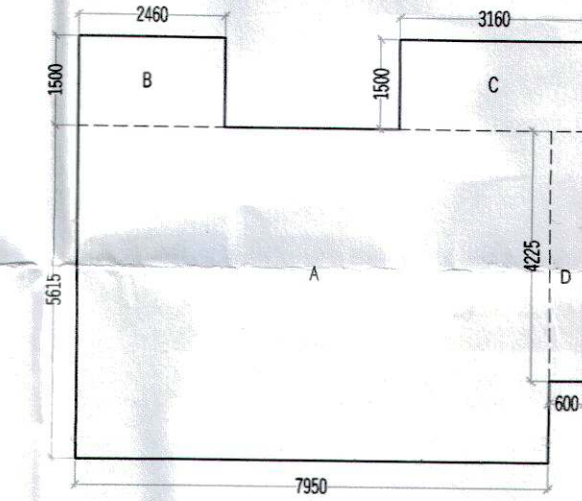


UNIT 5A CARPET
AREA DIAGRAM

UNIT-5A					
CARPET AREA					
S.N.O.	NO.	PREFIX	LENGTH	BREATH	AREA
A	1	1	7.950	5.615	44.639
B	1	1	2.460	1.500	3.690
C	1	1	3.160	1.500	4.740
D	1	1	0.600	4.225	2.535
TOTAL ADDITION					55.604
TOTAL CARPET AREA					55.604

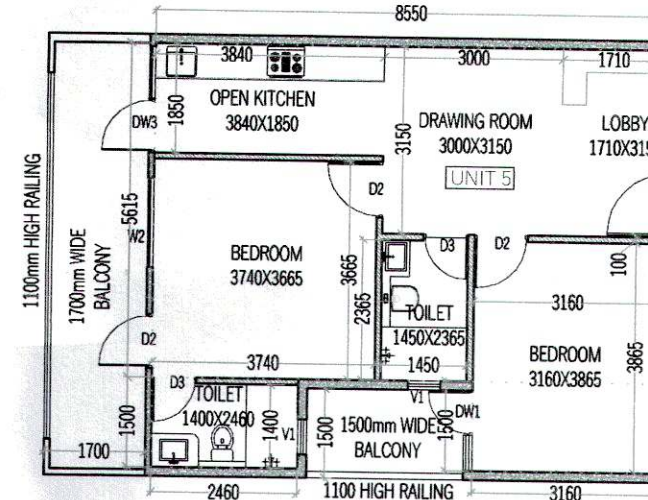

UNIT 5 LAYOUT

UNIT-5					
CARPET AREA					
S.N.O.	NO.	PREFIX	LENGTH	BREATH	AREA
A	1	1	8.550	5.615	48.008
B	1	1	2.460	1.500	3.690
C	1	1	3.160	1.500	4.740
TOTAL ADDITION					56.438
TOTAL CARPET AREA					56.438

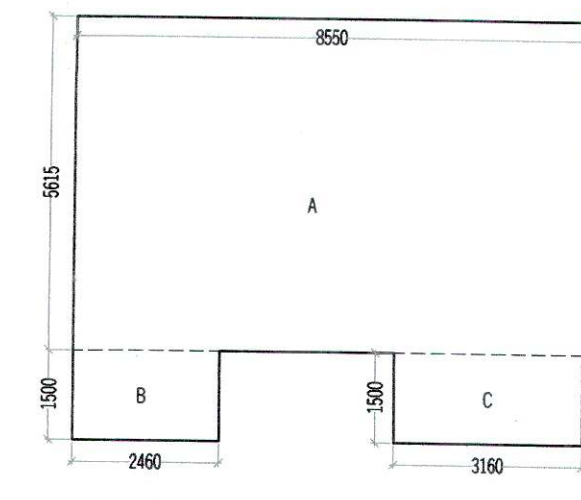

UNIT 5 CARPET
AREA DIAGRAM

LEGEND					
1.	1000 SOIL PIPE				0
2.	750 VENT PIPE				0
3.	1000 WASTE WATER PIPE				0
4.	DOMESTIC WATER SUPPLY ON				0
5.	FLUSHING WATER SUPPLY ON				0
6.	DOMESTIC WATER SUPPLY UP				0
7.	FLUSHING WATER SUPPLY UP				0
8.	1000 R.W.P				0

DOOR WINDOW SCHEDULE					
NAME	WIDTH	HEIGHT	COLL	LINTEL	
DW1	1350	2450	900	2450	
DW2	1220	2450	1050	2450	
DW3	1800	2450	1050	2450	
DW4	1050	2150	---	2150	
DW5	915	2150	---	2150	
DW6	750	2150	---	2150	
DW7	1050	2450	900	2450	
DW8	1050	2450	900	2450	
DW9	1500	2450	900	2450	
DW10	600	2450	1500	2450	

- NOTES:-
- ALL DIMENSIONS IN MM.
 - ALL INTERNAL WALLS ARE 100MM BLOCK WORK AND EXTERNAL WALLS ARE 150MM THICK RCC WALL.
 - LIFT SHALL BE WITH 100% POWER BACKUP.
 - SCOOTER PARKING PROVIDED AT STILT (0.8X2.5).
 - ALL D.I. DOOR ONE HOUR FIRE TREATED DOOR.

PROJECT:-

PROPOSED BUILDING PLAN FOR AFFORDABLE GROUP HOUSING COLONY FOR AN AREA MEASURING 4.175 ACRES (LICENCE NO. 16 DATED 01-02-2023) IN SECTOR-37, BAHADURGARH, DISTT. JHAJJAR BEING DEVELOPED BY H. L. RESIDENCY (PROPRIETORSHIP FIRM) THROUGH SMT. SHAILAJA W/O SH. RAKESH JOON.

Checked and found ok for Public Health (Internal) Service only subject to comments in forwarding letter No.

Superintending Engineer (HQ) for Chief Engineer-I HSPV, Patkula

ARCHITECT:- VIKAS AHLAWAT ARCHITECTS

ARCHITECTURE, INTERIORS, PLANNING

Unit No. 303 Nihar Time Center, Sunbity Sector-54, Golf Course Road Gurgaon

O - 0124-4286280 M - 9869154488 Mail - vikas.ahlawat@gmail.com

OWNERS SIGNATURE:-

ARCHITECT SIGNATURE:-

HL Residency

AR VIKAS AHLAWAT

CA/2013/55929

DRAWING TITLE:-

TOWER D

FLOOR PLANS & AREA CALCULATION

DATE:- FEB.2023

SCALE:- 1:100 (A1)

SHEET NO. T-D-02

MUMTY MACHINE ROOM AREA					
ADDITIONS					
S.N.O.	NO.	PREFIX	LENGTH	BREATH	AREA
A	2	1	5.275	3.300	34.815
B	2	1	3.150	2.150	13.545
TOTAL ADDITION					48.360
SUBTRACTIONS					
S.N.O.	NO.	PREFIX	LENGTH	BREATH	AREA
1	0	0	2.430	0.000	0.000
TOTAL SUBTRACTION					0.000
TOTAL MUMTY MACHINE ROOM AREA					48.360

STAIR CASE AREA (NON F.A.R.)					
ADDITIONS					
S.N.O.	NO.	PREFIX	LENGTH	BREATH	AREA
12	2	1	5.050	3.000	30.300
TOTAL ADDITION					30.300
SUBTRACTIONS					
S.N.O.	NO.	PREFIX	LENGTH	BREATH	AREA
1	0	0	0.000	0.000	0.000
TOTAL SUBTRACTION					0.000
TOTAL STAIR CASE AREA					30.300

TOTAL F.A.R.	
TOTAL F.A.R. ON STILT FLOOR	48.360
TOTAL F.A.R. ON 1ST, 2ND & 3RD FLOOR (422.536 X 3)	1267.608
TOTAL F.A.R. ON 4TH TO 14TH FLOOR (777.960 X 11)	8557.560
TOTAL F.A.R.	9873.528

BUILT UP AREA	
TOTAL F.A.R.	9873.528
MUMTY MACHINE ROOM AREA	48.360
STILT PARKING AREA	589.833
STAIR CASE AREA (30.30 X 14)	424.200
TOTAL BUILT UP AREA	10935.921

MUMTY/MACHINE
AREA DIAGRAM
(TOWER - D)