




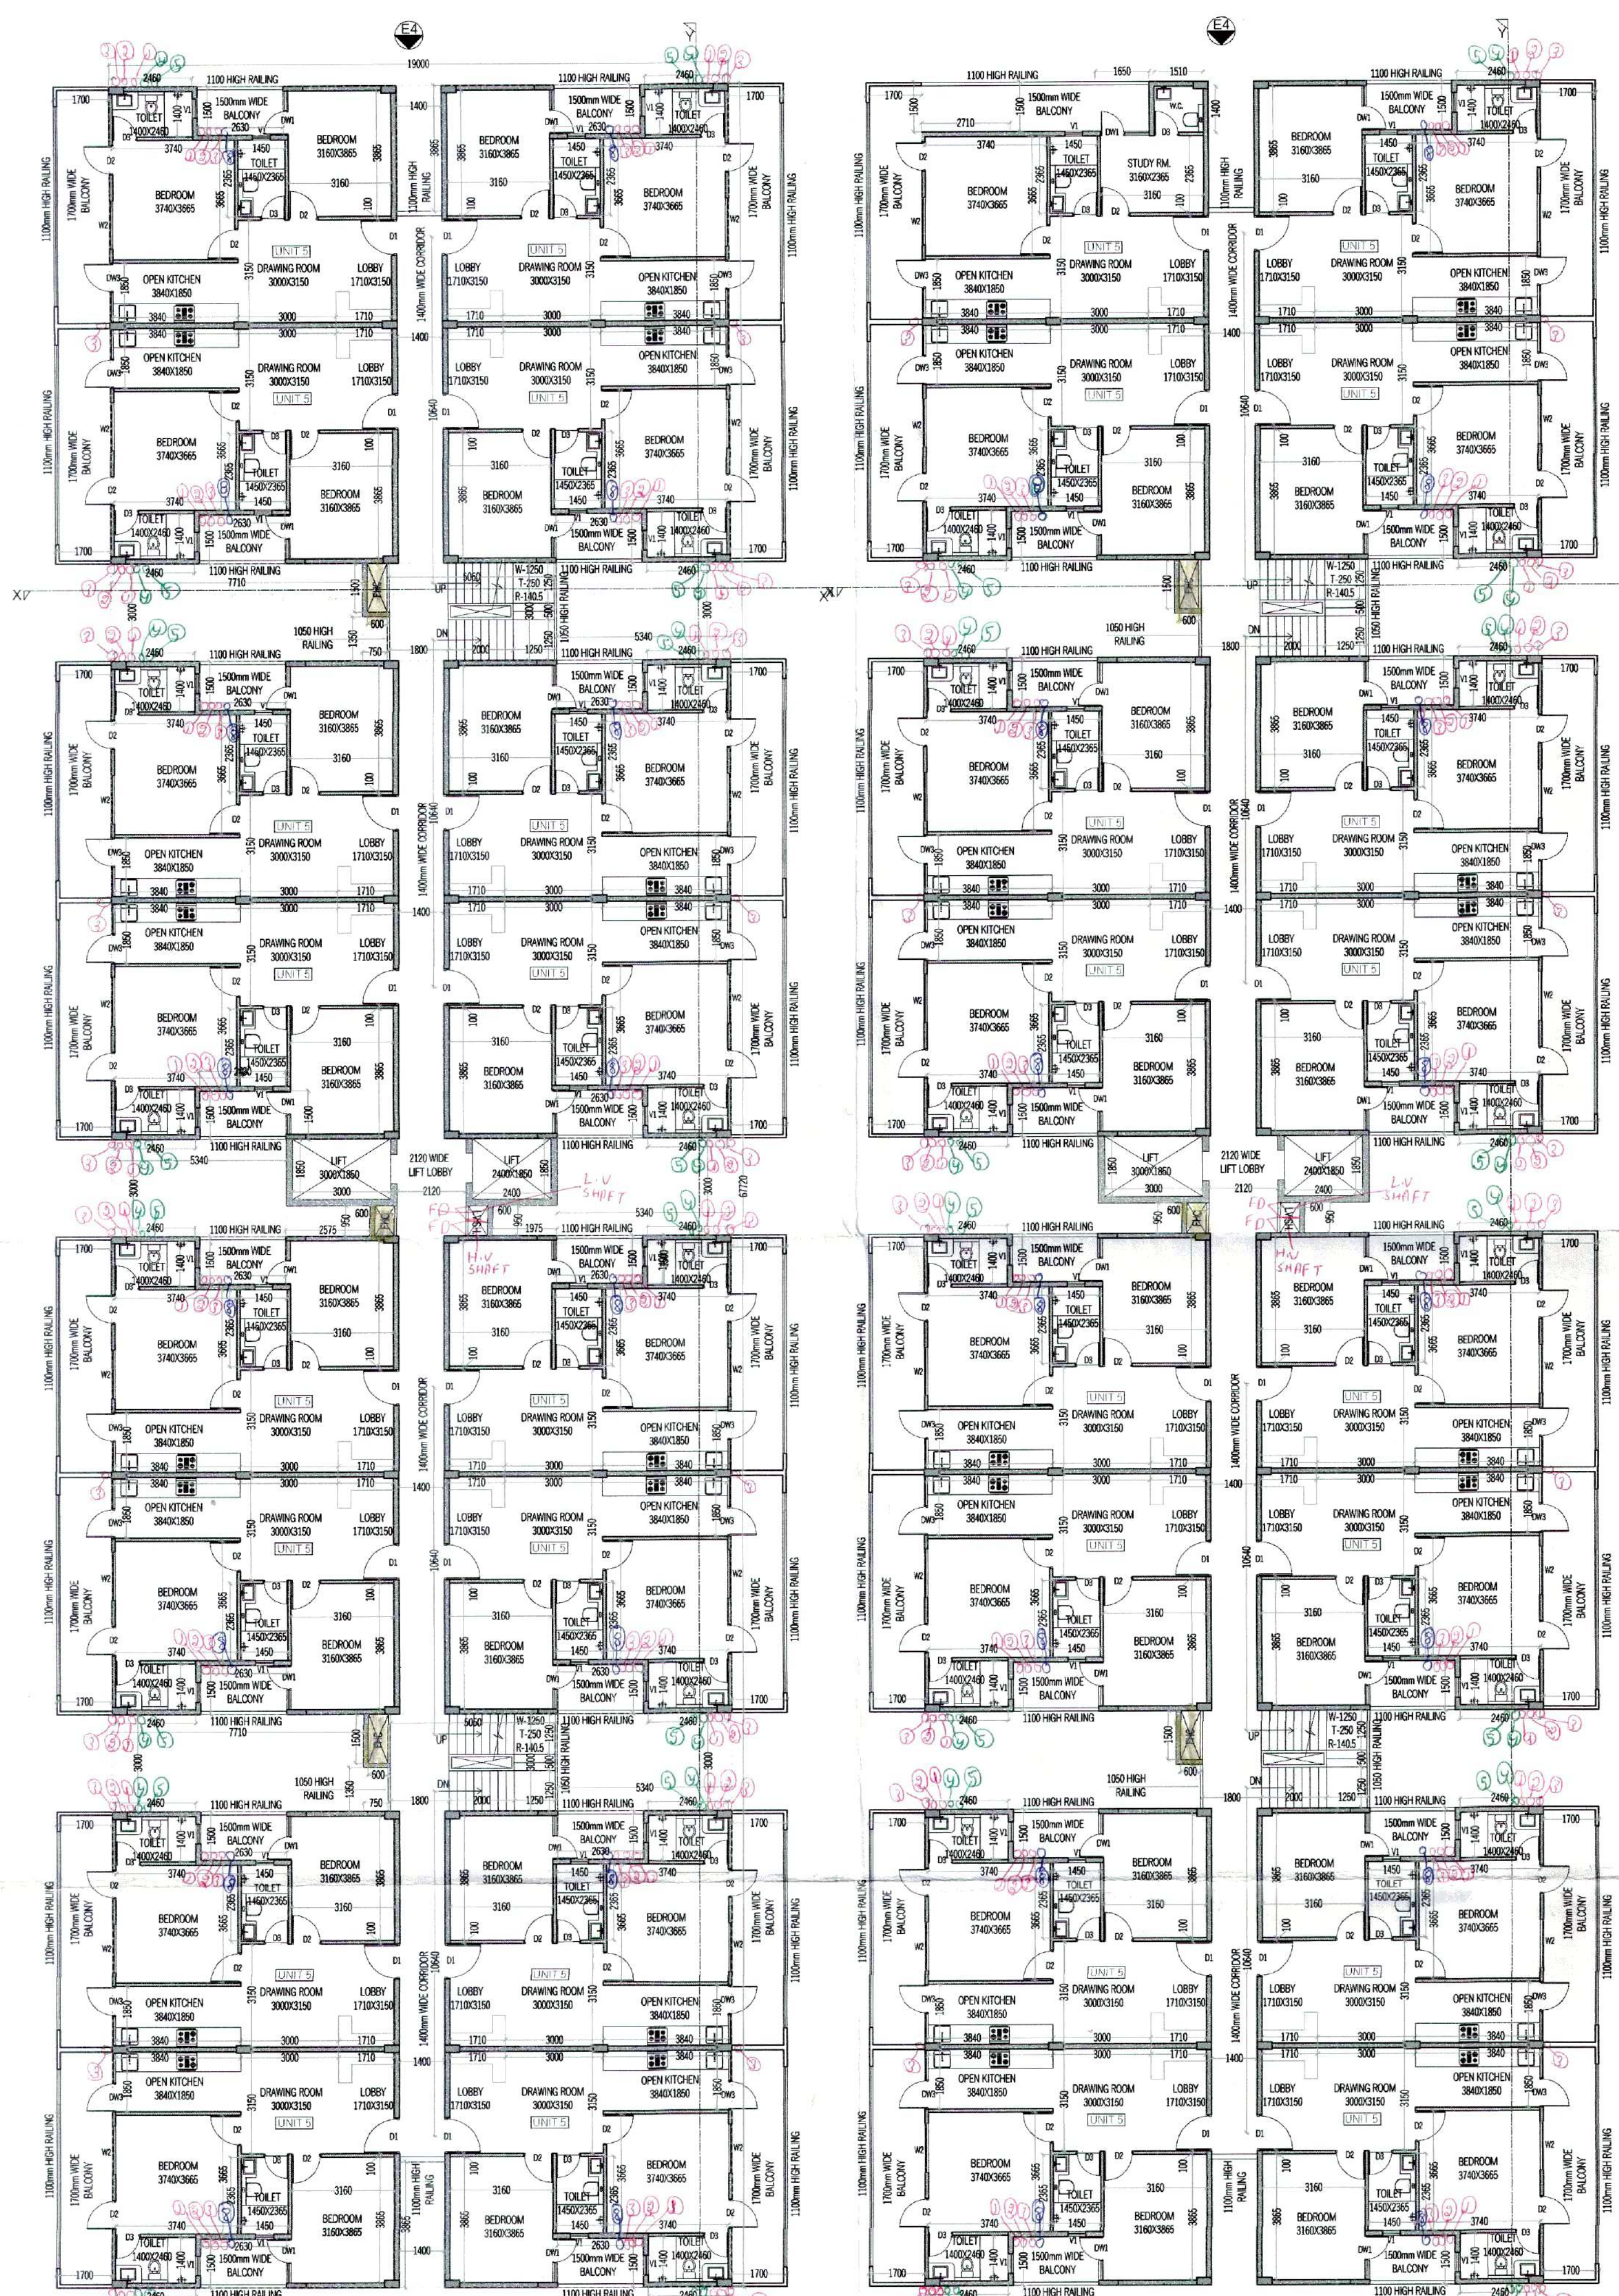


TYPICAL FLOOR PLAN (4TH TO 11TH)  
(TOWER B)

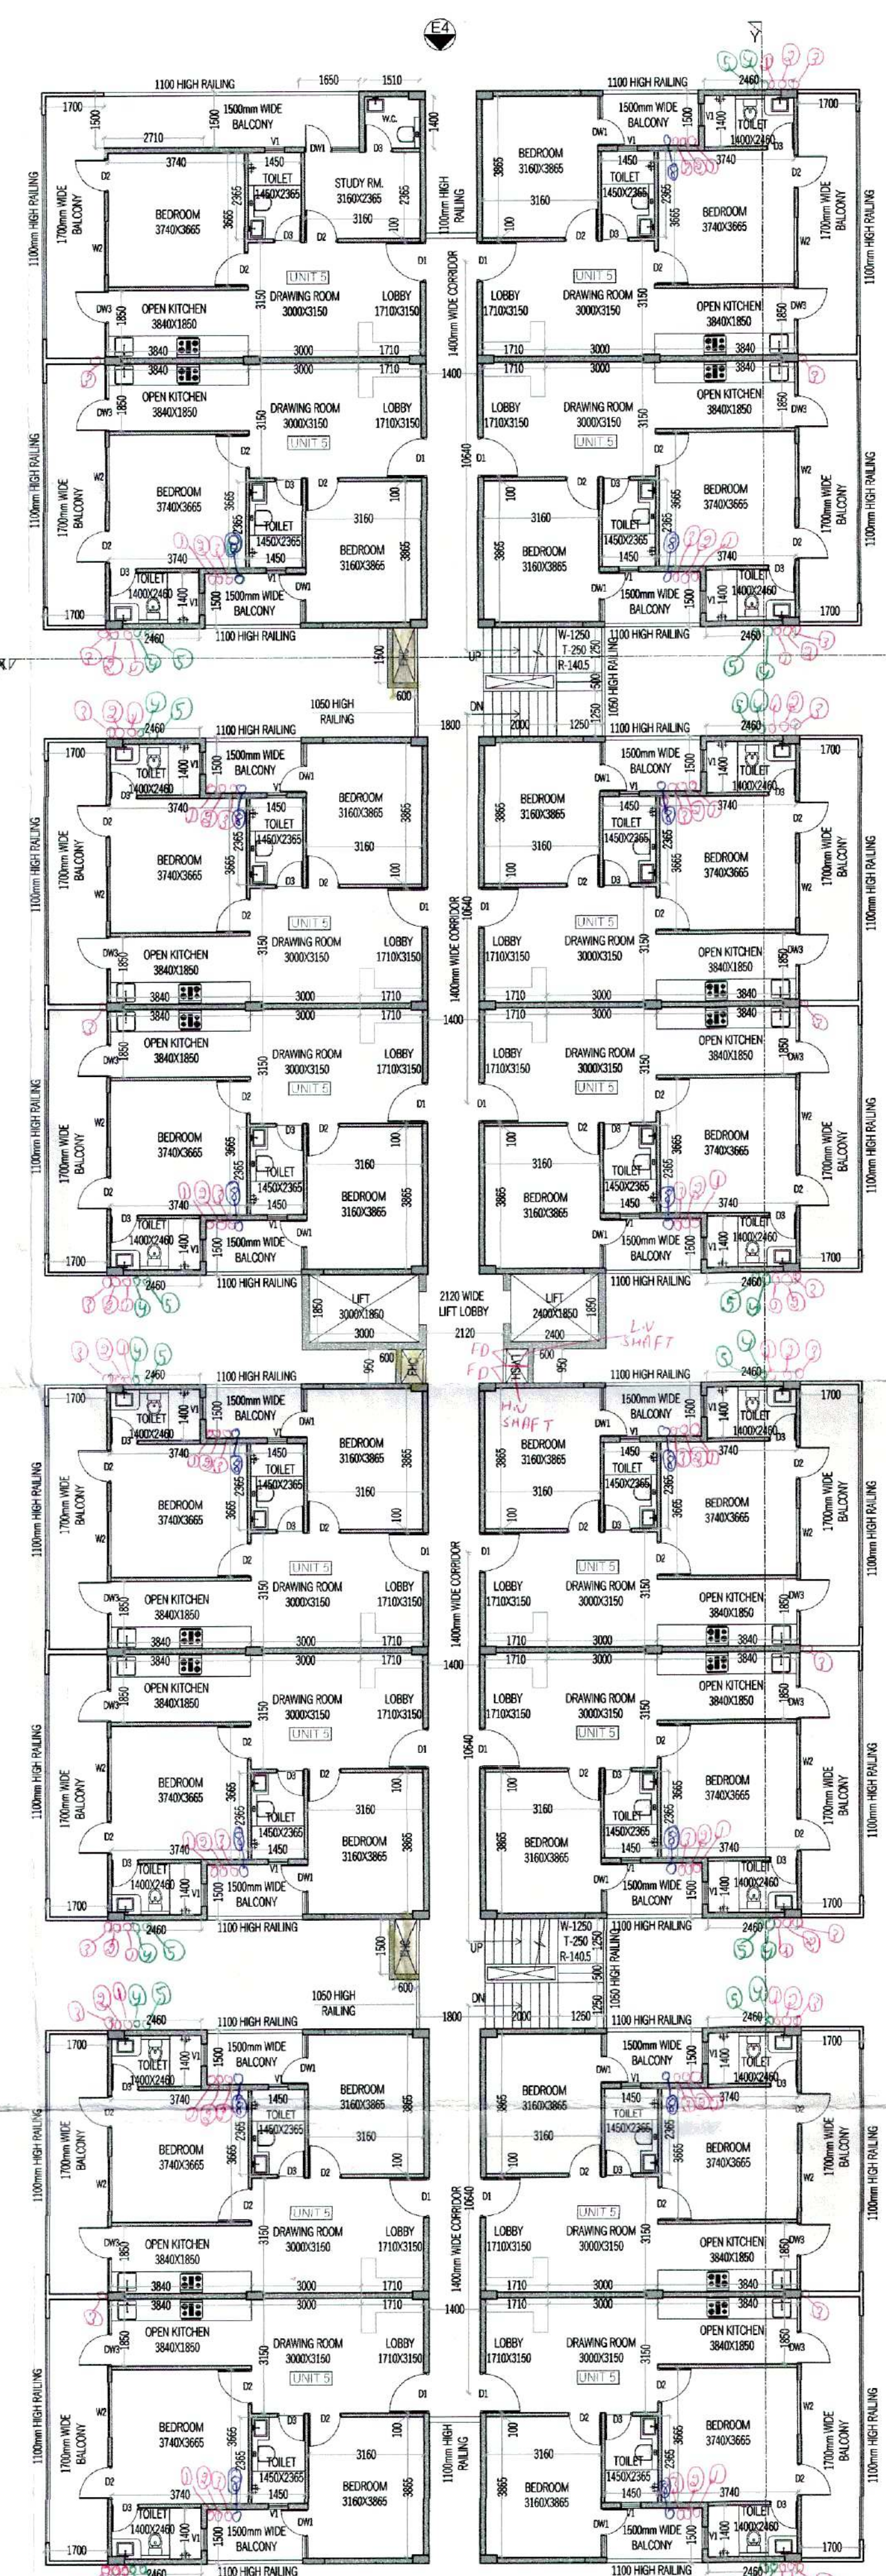

12TH TO 14TH FLOOR F.A.R.  
(TOWER B)

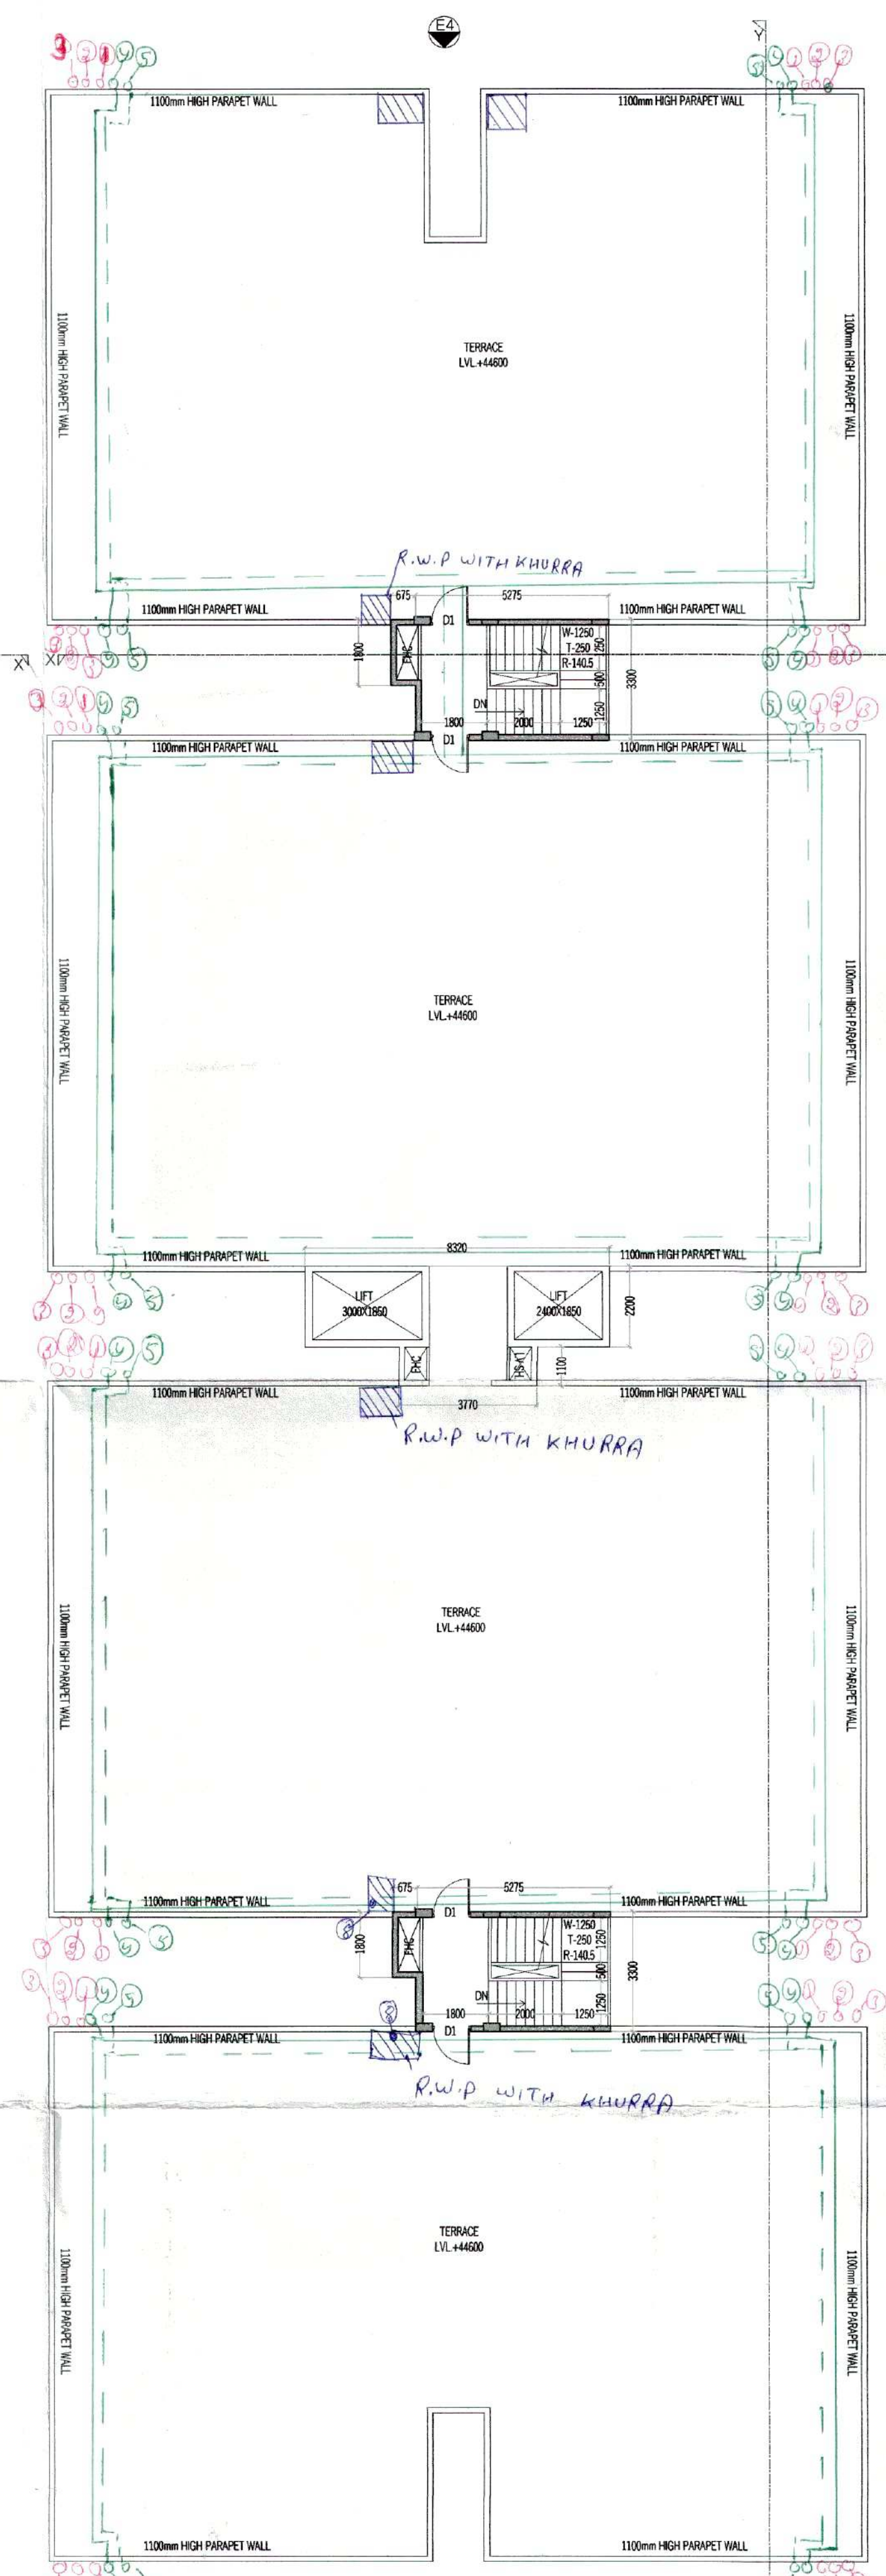

TERRACE FLOOR PLAN  
(TOWER B)

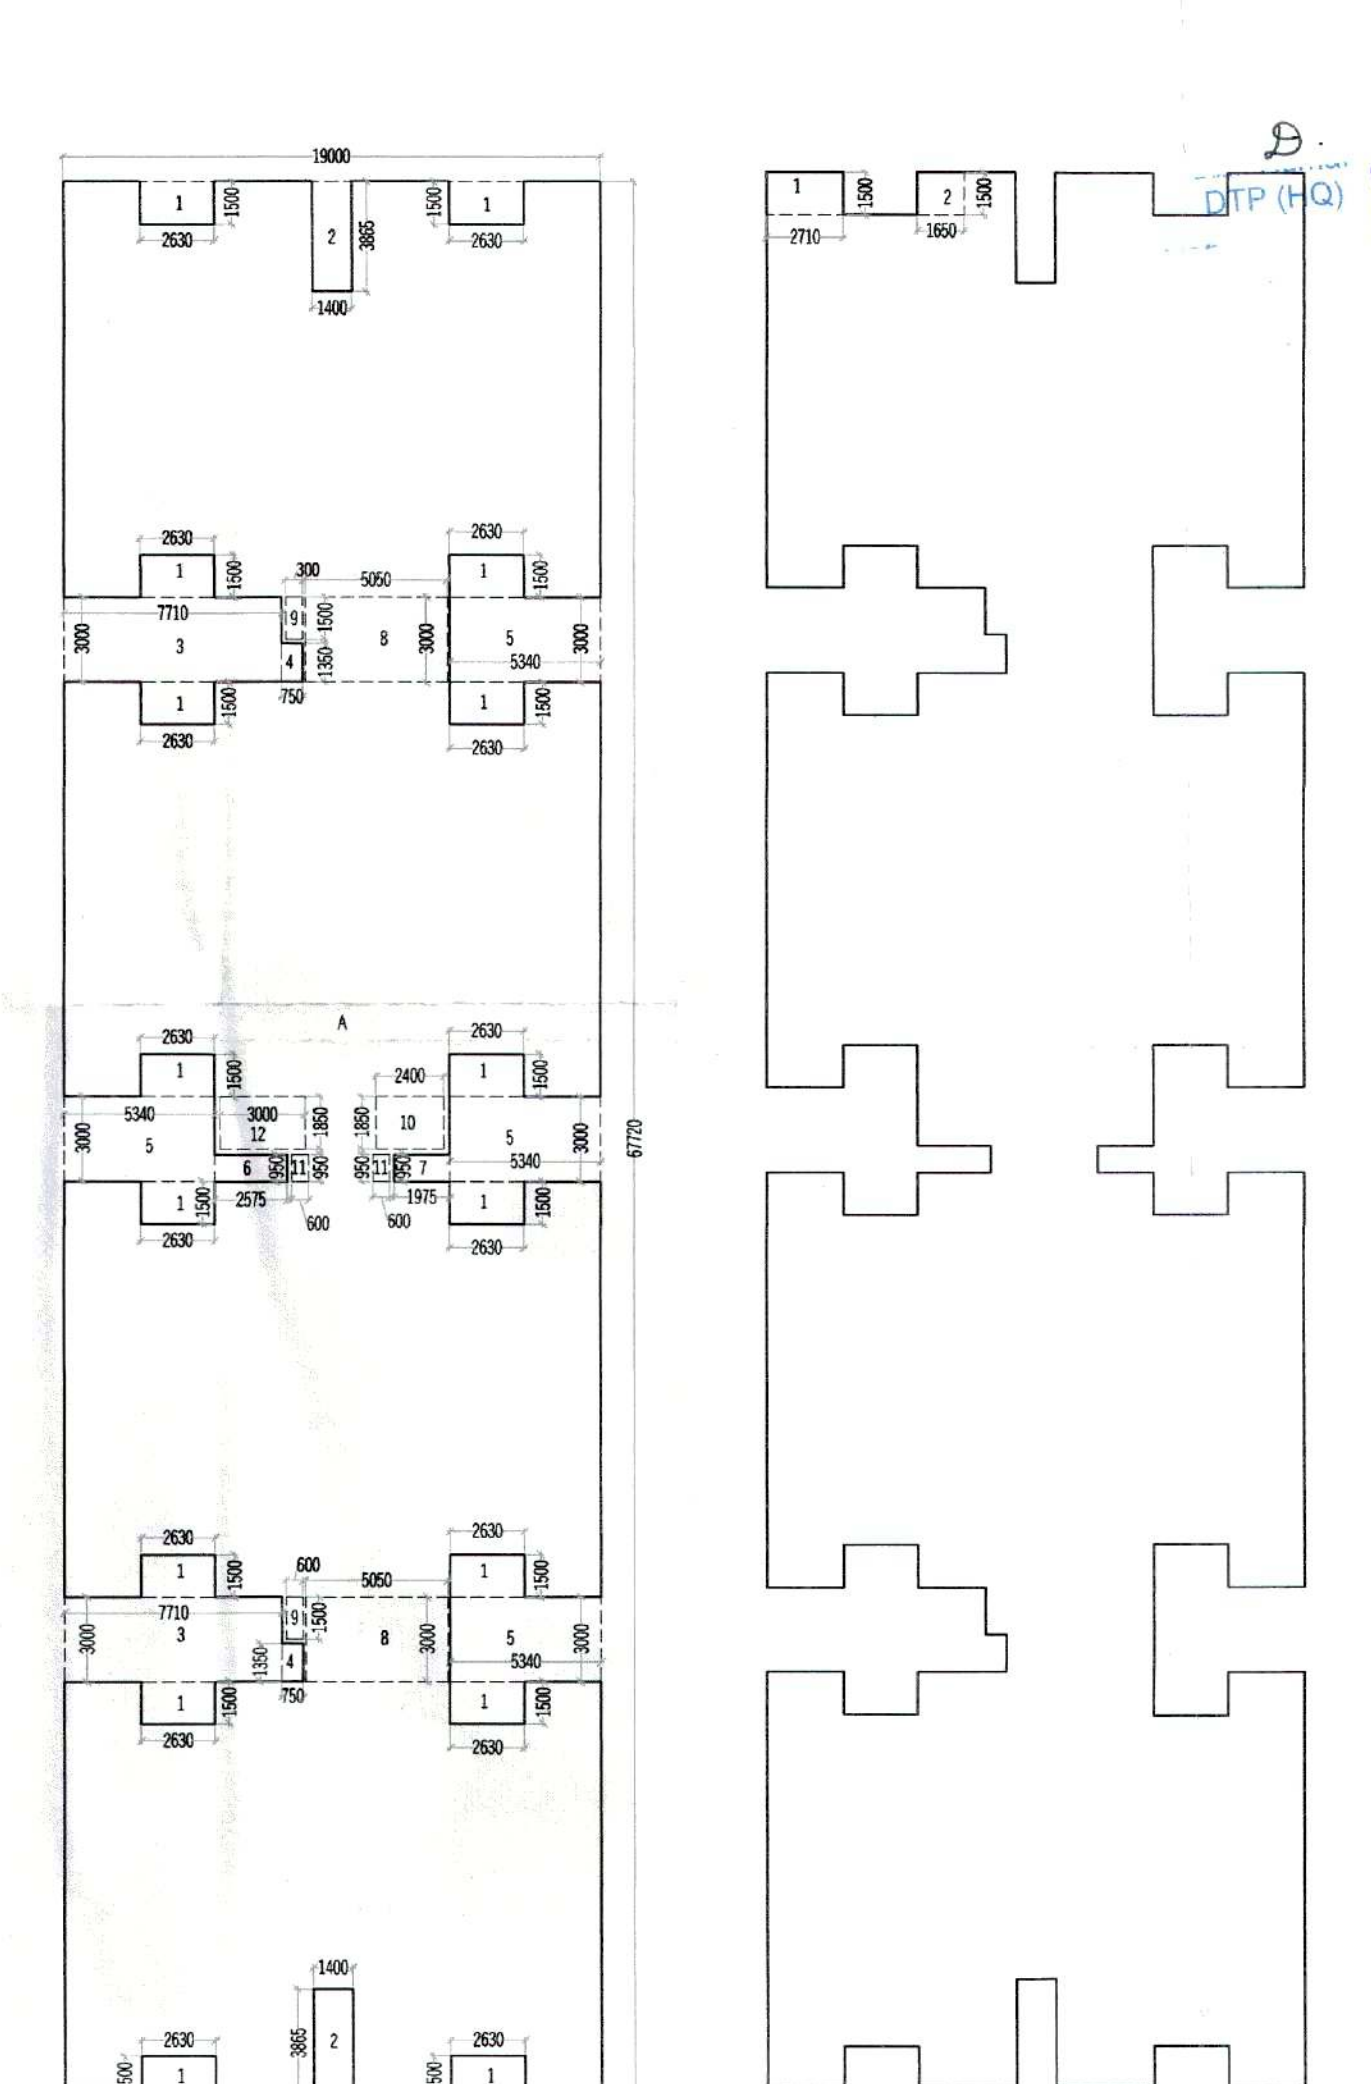

TYPICAL FLOOR AREA DIAGRAM  
(4TH TO 11TH)  
(TOWER B)


| TYPICAL FLOOR F.A.R. (4TH TO 11TH)  |     |        |        |        |          |
|-------------------------------------|-----|--------|--------|--------|----------|
| S.N.O.                              | NO. | PREFIX | LENGTH | BREATH | AREA     |
| A                                   | 1   |        | 19.000 | 67.720 | 1286.680 |
| TOTAL ADDITION                      |     |        |        |        | 1286.680 |
| SUBTRACTIONS                        |     |        |        |        |          |
| S.N.O.                              | NO. | PREFIX | LENGTH | BREATH | AREA     |
| 1                                   | 16  | 1      | 2.630  | 1.500  | 63.120   |
| 2                                   | 2   | 1      | 1.400  | 3.865  | 10.822   |
| 3                                   | 2   | 1      | 7.710  | 3.000  | 46.260   |
| 4                                   | 2   | 1      | 0.750  | 1.350  | 2.025    |
| 5                                   | 4   | 1      | 5.340  | 3.000  | 64.080   |
| 6                                   | 1   | 1      | 2.575  | 0.950  | 2.445    |
| 7                                   | 1   | 1      | 1.975  | 0.950  | 1.875    |
| 8                                   | 2   | 1      | 5.050  | 3.000  | 30.300   |
| 9                                   | 2   | 1      | 0.600  | 1.500  | 1.800    |
| 10                                  | 1   | 1      | 2.400  | 1.850  | 4.440    |
| 11                                  | 2   | 1      | 0.600  | 0.950  | 1.140    |
| 12                                  | 1   | 1      | 3.000  | 1.850  | 5.550    |
| TOTAL SUBTRACTION                   |     |        |        |        | 233.860  |
| TOTAL TYP. 4TH TO 11TH FLOOR F.A.R. |     |        |        |        | 1052.821 |

| 12TH TO 14TH FLOOR F.A.R.       |     |        |        |        |          |
|---------------------------------|-----|--------|--------|--------|----------|
| S.N.O.                          | NO. | PREFIX | LENGTH | BREATH | AREA     |
| TYPICAL FLOOR F.A.R.            |     |        |        |        | 1052.821 |
| TOTAL ADDITION                  |     |        |        |        | 1052.821 |
| SUBTRACTIONS                    |     |        |        |        |          |
| S.N.O.                          | NO. | PREFIX | LENGTH | BREATH | AREA     |
| 1                               | 1   | 1      | 2.710  | 1.500  | 4.065    |
| 2                               | 1   | 1      | 1.650  | 1.500  | 2.475    |
| TOTAL SUBTRACTION               |     |        |        |        | 6.540    |
| TOTAL 12TH TO 14TH FLOOR F.A.R. |     |        |        |        | 1046.281 |


Checked and found ok for Public Health  
(Internal) Service only subject to comments in  
in forwarding letter No. .... DV. ....

Superintending Engineer (HQ)  
for Chief Engineer  
HSVP, Bhopal

Sd/-  
Sd/-

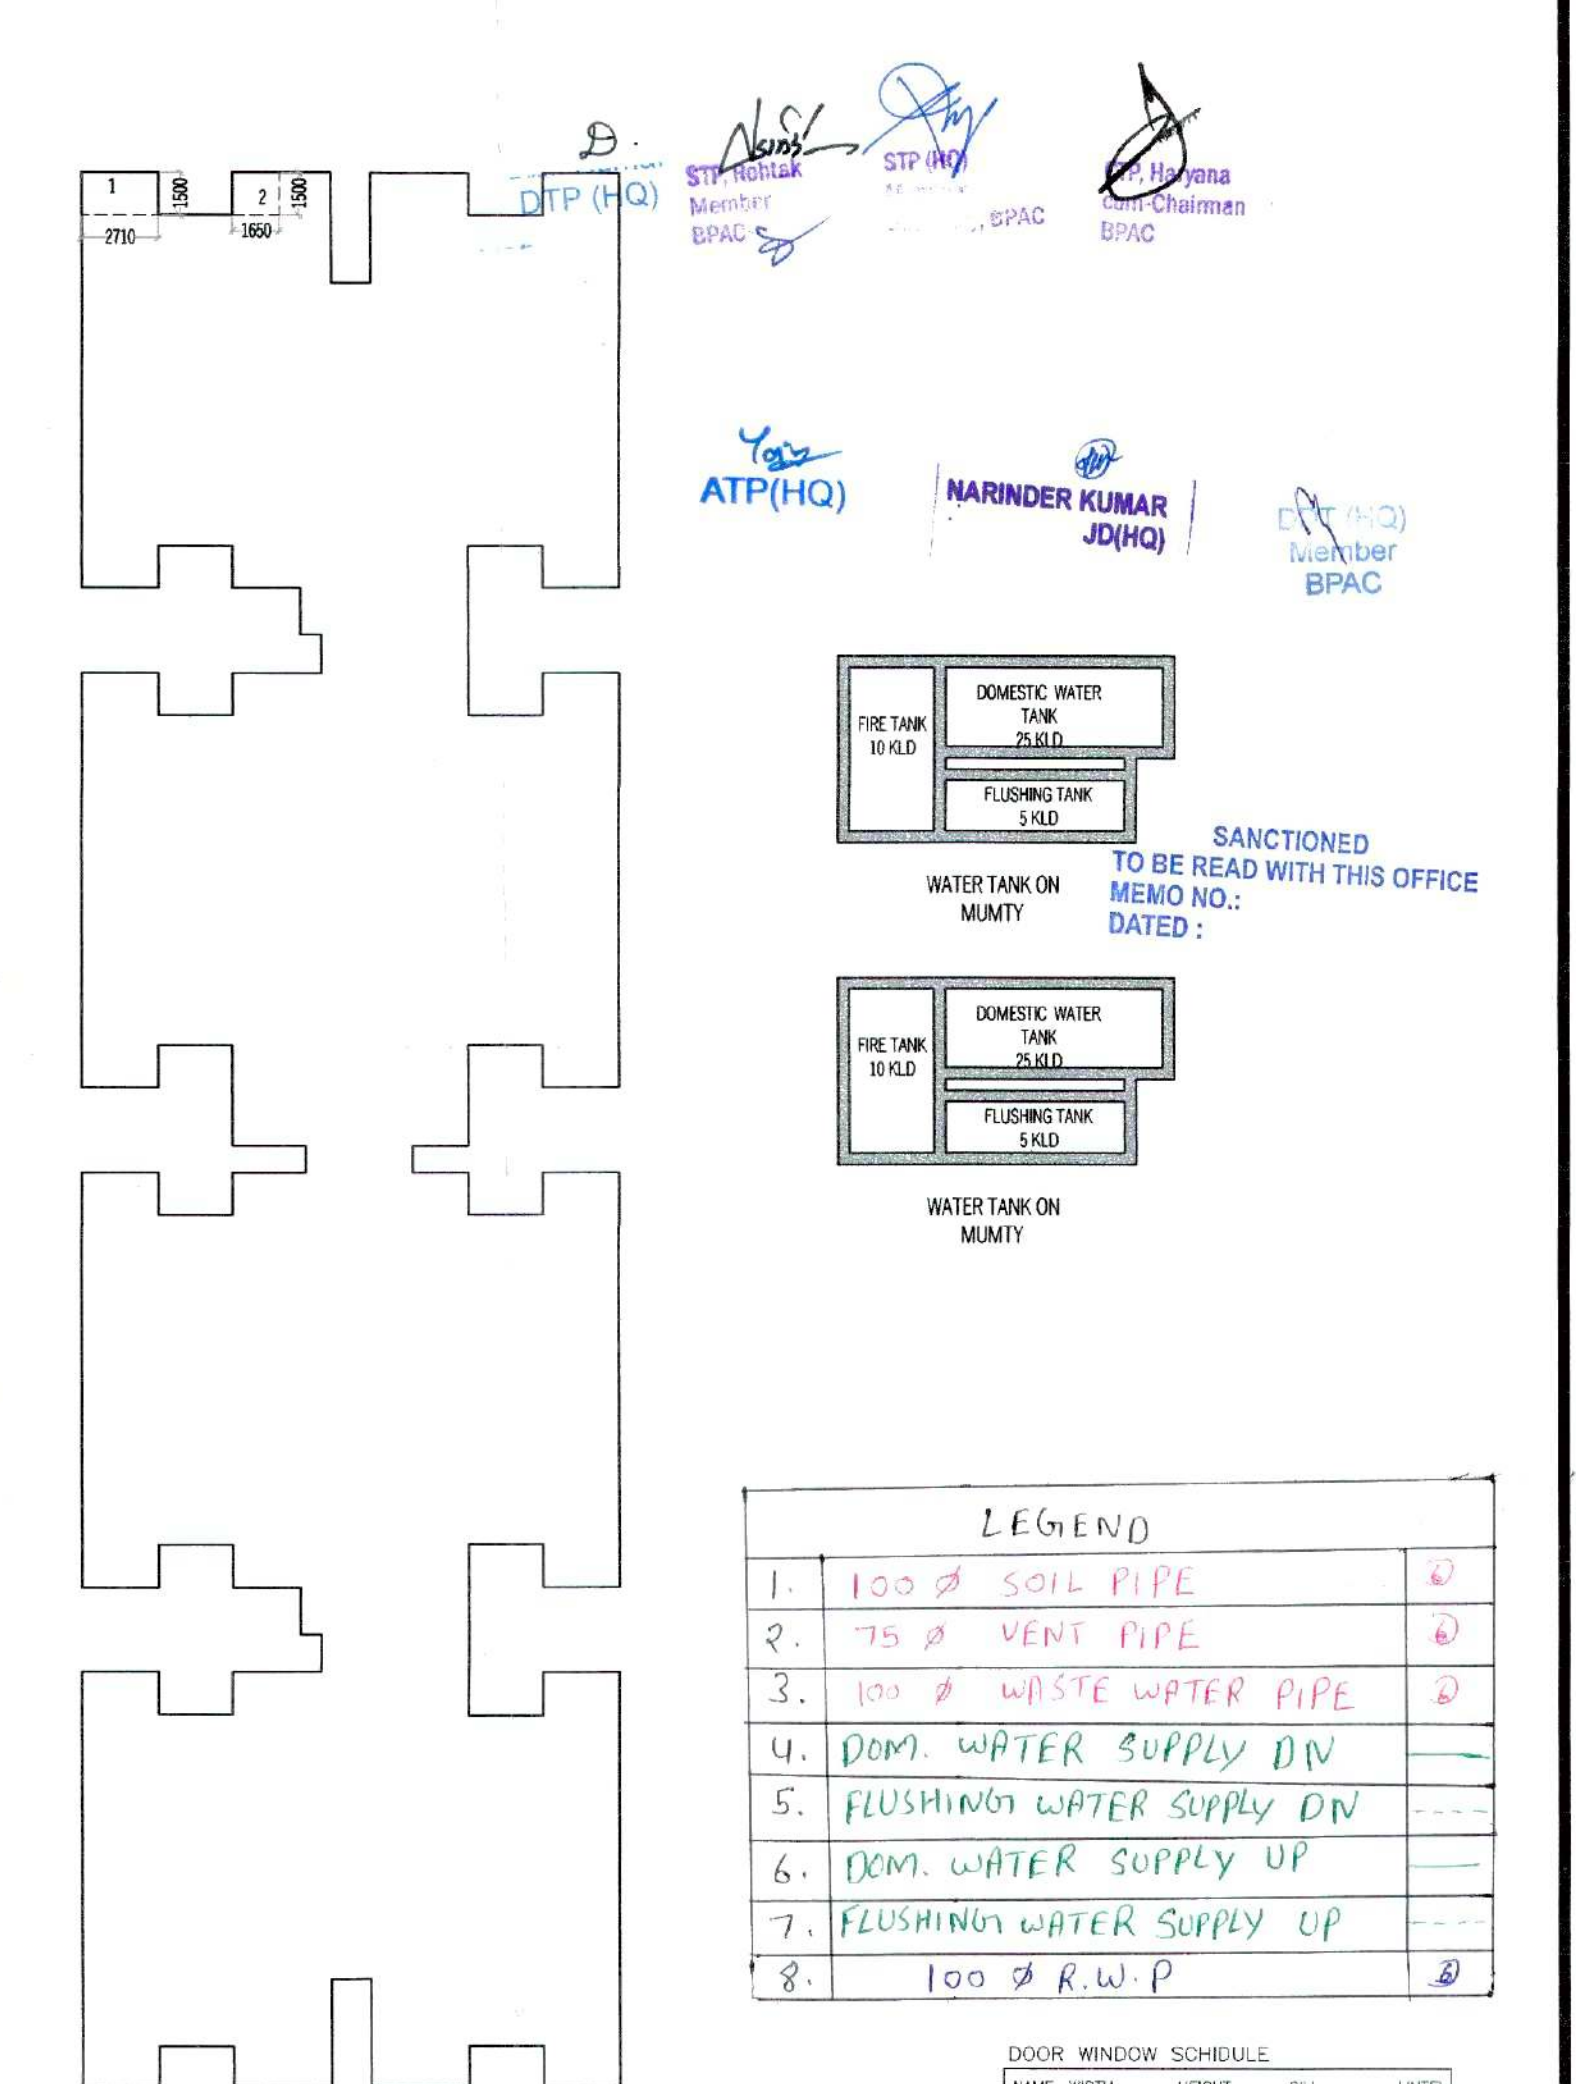

12TH TO 14TH FL.  
AREA DIAGRAM  
(TOWER B)

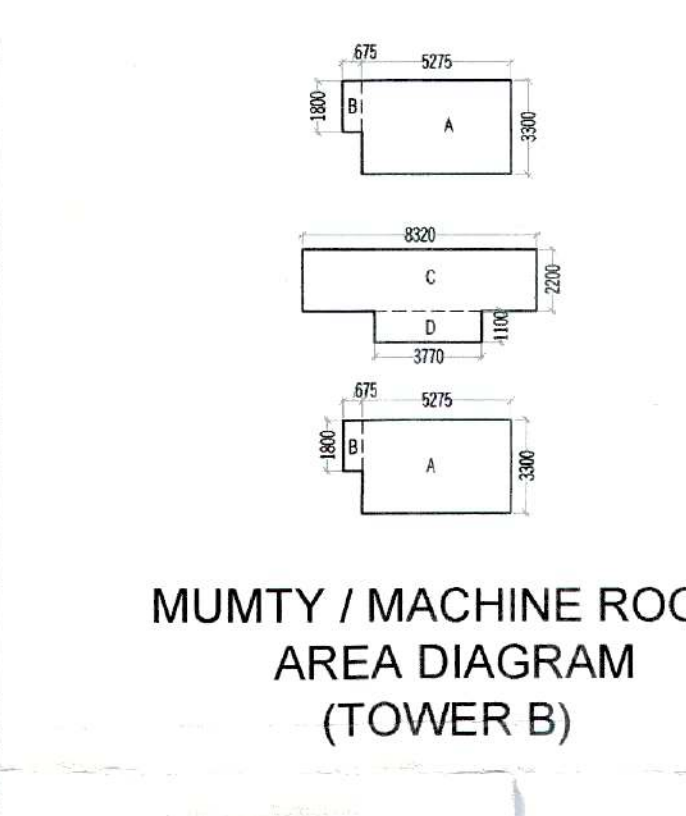

| MUMTY MACHINE ROOM AREA       |     |        |        |        |        |
|-------------------------------|-----|--------|--------|--------|--------|
| S.N.O.                        | NO. | PREFIX | LENGTH | BREATH | AREA   |
| A                             | 2   | 1      | 5.275  | 3.300  | 34.815 |
| B                             | 2   | 1      | 0.675  | 1.800  | 2.430  |
| C                             | 1   | 1      | 8.320  | 2.200  | 18.304 |
| D                             | 1   | 1      | 3.770  | 1.100  | 4.147  |
| TOTAL ADDITION                |     |        |        |        | 59.696 |
| SUBTRACTIONS                  |     |        |        |        |        |
| S.N.O.                        | NO. | PREFIX | LENGTH | BREATH | AREA   |
| 1                             | 0   | 0      | 0.000  | 0.000  | 0.000  |
| TOTAL SUBTRACTION             |     |        |        |        | 0.000  |
| TOTAL MUMTY MACHINE ROOM AREA |     |        |        |        | 59.696 |

| STAIR CASE AREA (NON F.A.R.) |     |        |        |        |        |
|------------------------------|-----|--------|--------|--------|--------|
| S.N.O.                       | NO. | PREFIX | LENGTH | BREATH | AREA   |
| 7                            | 2   | 1      | 5.050  | 3.000  | 30.300 |
| TOTAL ADDITION               |     |        |        |        | 30.300 |
| SUBTRACTIONS                 |     |        |        |        |        |
| S.N.O.                       | NO. | PREFIX | LENGTH | BREATH | AREA   |
| 1                            | 0   | 0      | 0.000  | 0.000  | 0.000  |
| TOTAL SUBTRACTION            |     |        |        |        | 0.000  |
| TOTAL STAIR CASE AREA        |     |        |        |        | 30.300 |

| LEGEND |                          |  |     |
|--------|--------------------------|--|-----|
| 1.     | 100 Ø SOIL PIPE          |  | Ø   |
| 2.     | 75 Ø VENT PIPE           |  | Ø   |
| 3.     | 100 Ø WASTE WATER PIPE   |  | Ø   |
| 4.     | DOM. WATER SUPPLY DN     |  | --- |
| 5.     | FLUSHING WATER SUPPLY DN |  | --- |
| 6.     | DOM. WATER SUPPLY UP     |  | --- |
| 7.     | FLUSHING WATER SUPPLY UP |  | --- |
| 8.     | 100 Ø R.W.P              |  | Ø   |

| DOOR WINDOW SCHEDULE |       |        |      |
|----------------------|-------|--------|------|
| NAME                 | WIDTH | HEIGHT | QTY  |
| DW1                  | 1350  | 2450   | 900  |
| DW2                  | 1220  | 2450   | 1050 |
| DW3                  | 1000  | 2450   | 2450 |
| D1                   | 1050  | 2150   | 2150 |
| D2                   | 915   | 2150   | 2150 |
| D3                   | 750   | 2150   | 2150 |
| W1                   | 1050  | 2450   | 900  |
| W2                   | 1050  | 2450   | 900  |
| W3                   | 1500  | 2450   | 900  |
| V                    | 600   | 2450   | 1500 |

- NOTES:-
- ALL DIMENSIONS IN MM.
  - ALL INTERNAL WALLS ARE 100MM BLOCK WORK AND EXTERNAL WALLS ARE 150MM THICK RCC WALL.
  - LIFT SHALL BE WITH 100% POWER BACKUP.
  - SCOOTER PARKING PROVIDED AT STILT (0.6X2.5)
  - D1 ONE HOUR FIRE RATED DOOR

PROPOSED BUILDING PLAN FOR AFFORDABLE GROUP HOUSING COLONY FOR AN AREA MEASURING 4.175 ACRES (LICENCE NO. 16 DATED 01-02-2023) IN SECTOR-37, BHADURGARH, DISTT. JHAJAJAR BEING DEVELOPED BY H. L. RESIDENCY (PROPRIETORSHIP FIRM) THROUGH SMT. SHAILAJA W/O SH. RAKESH JOON.

ARCHITECT:-  
**VIKAS AHLAWAT ARCHITECTS**  
ARCHITECTURE, INTERIORS, PLANNING

OWNERS SIGNATURE:-  
HL Residency

ARCHITECT SIGNATURE:-  
AR. VIKAS AHLAWAT

DRAWING TITLE:  
TOWER B  
FLOOR PLANS & AREA CALCULATION

DATE:- FEB. 2023  
SCALE:- 1:100 (A1)

SHEET NO.  
T-8-02