


BUILT-UP AREA AND F.S.I. TABLE		
AREA TABLE	AREA	UNIT
TOTAL AREA OF LAND PLOT-	49829.04	SQ.MT.
GROUND TACTAL AREA OF LAND PLOT AREA	49829.04	SQ.MT.
PERMISSIBLE BUILT-UP AREA ON		
(I) GROUND FLOOR @ 35% OF 49829.04	17440.164	SQ.MT.
TOTAL PERMISSIBLE F.S.I. @ 1.00 OF 49829.04	49829.04	SQ.MT.
PROPOSED BUILT-UP AREA ON		
(I) GROUND FLOOR	3094.73	SQ.MT.
(II) FIRST FLOOR	1134.13	SQ.MT.
(III) SECOND FLOOR	1134.13	SQ.MT.
(IV) THIRD FLOOR	608.00	SQ.MT.
TOTAL BUILT-UP AREA	5970.99	SQ.MT.
BALANCE F.S.I. AREA	43858.05	SQ.MT.
F.S.I. CONSUMED	0.119	
REQUIRED COMMON PLOT AREA	3091.45	SQ.MT.
COP - 1 PROVIDED	3092.98	SQ.MT.
TOTAL PROVIDED COMMON PLOT AREA	3092.98	SQ.MT.
ROAD AREA	5907.89	SQ.MT.
REQUIRED PARKING AREA @ 10% OF PLOT AREA	4903.00	SQ.MT.
PARKING - 1 (CAR & SCOOTER)	259.29	SQ.MT.
PARKING - 2 (ALL) NEAR MAIN GATE	2636.07	SQ.MT.
PARKING - 3 (ALL)	2104.90	SQ.MT.
TOTAL PROVIDED PARKING AREA	5000.26	SQ.MT.

TREE PLANTATION SCHEME	
GREEN BELT - 1 - TWO ROWS OF 30 EACH = 60 NOS.	
GREEN BELT - 2 - TWO ROWS OF 100 EACH = 200 NOS.	
GREEN BELT - 3 - TWO ROWS OF 150 EACH = 300 NOS.	
GREEN BELT - 4 - TWO ROWS OF 100 EACH = 200 NOS.	
TOTAL	760 NOS.

LEGEND	
PROPOSED BUILDING	PLOT BOUNDARY
ROAD	MARGIN LINE
C.O.P.	STORM WATER DRAIN
PARKING	FIRE FIGHTING LINE
	TREATED EFFLUENT LINE
	FENCING LINE

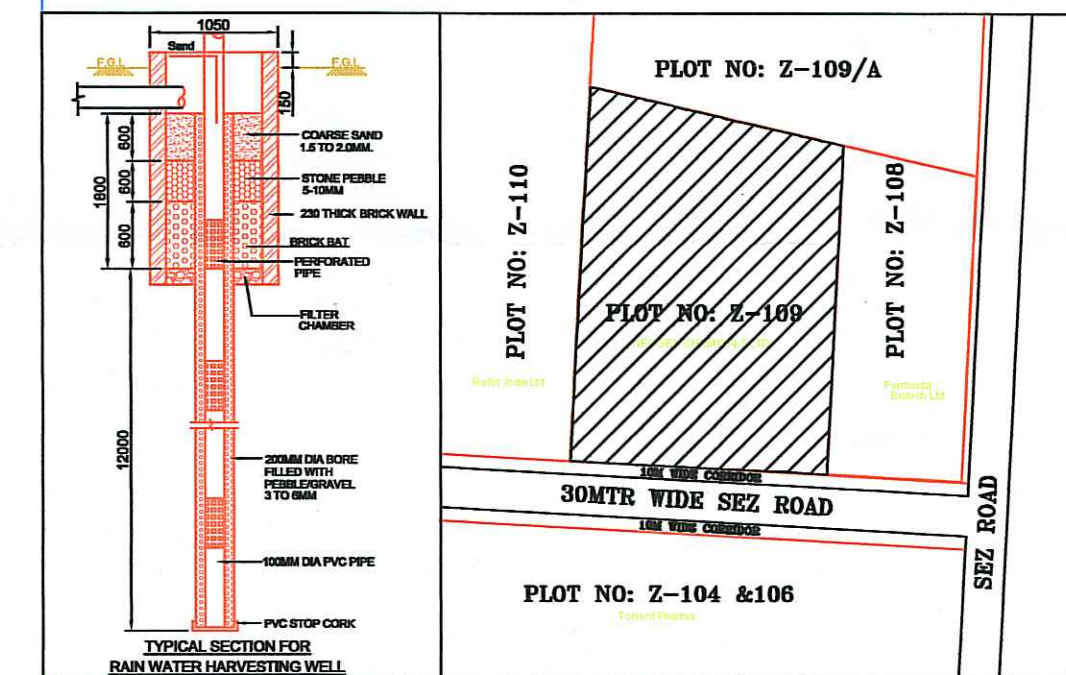

KEY PLAN

AUTHORITY :-

- Approved Subject to Conditions as under:
(A) Situated in T. O. Letter no. DSL/P. A./NCL/223/2524 Dated: 19-07-2019.
(B) Compliances of SEZ rules/GDCR for SEZ and
(C) Obtaining Environmental Clearance/Consent from GPCB
- Structural safety and safety measures against all natural calamities are to be taken by the unit. These are not examined by DSL.

OWNER SIGN: *[Signature]*
FOR NEOGEN CHEMICALS LTD
22/07/2019
ENGINEER SIGN: *[Signature]*
MILAN H. MASANI
STRUCTURAL ENGINEER (GRADE-1)
GIDC Registration No.: GIDC/ATP/SEOR/028
Add: 503-504, Shree Mangalam Complex, Nr. Patel Soc., Kankar Circle, Bharuch, 392001. Mob. 9427110581
AUTHORISED SIGNATORY

NEOGEN CHEMICALS LTD

PLOT NO. Z/109, DAHEJ SEZ LTD-PART-II, AT DAHEJ, TAL. VAGRA, DIST. BHARUCH.

LAST APPROVED ON DATED :-

PLANT- OVERALL PLOT PLAN

DRN- AV TITLE-

CHK- NA

SCALE- 1/1:500


DATE- 02-07-2019

DRG. NO.- 2019F179-NEOGEN-SEZ-001 SHEET :- 1 OF 1 REV. NO. :- 8


PROPOSED AREA TABLE										
SR. NO.	DESCRIPTION	LENGTH	WIDTH	HEIGHT	GROUND FLOOR AREA IN Sq. Mt.	FIRST FLOOR AREA IN Sq. Mt.	SECOND FLOOR AREA IN Sq. Mt.	THIRD FLOOR AREA IN Sq. Mt.	TOTAL AREA IN Sq. Mt.	
1	SECURITY CABIN	2.00	x	2.00	4.00	-	-	-	4.00	
2	SAFETY & OHC BLDG	17.25	x	10.75	185.44	185.44	185.44	-	556.31	
3	ADMIN & LABORATRY	19.75	x	17.25	340.69	340.69	340.69	-	1022.06	
4	P.C.C. ROOM WITH CANTEN & CHANGE ROOM	52.05	x	30.50	1587.53	-	-	-	1587.53	
5	MPP-I-1 PROCESS PLANT	38.00	x	16.00	608.00	608.00	608.00	608.00	2432.00	
6	UTILITY BLOCK ENG.STORE, WORKSHOP, MCC ROOM	16.00	x	13.00	208.00	-	-	-	208.00	
7	ETP	13.09	x	12.00	157.08	-	-	-	157.08	
8	TRAN YARD	2.00	x	2.00	4.00	-	-	-	4.00	
					3094.73	1134.13	1134.13	608.00	5970.98	

LAY OUT PLAN

(SCALE = 1:500)

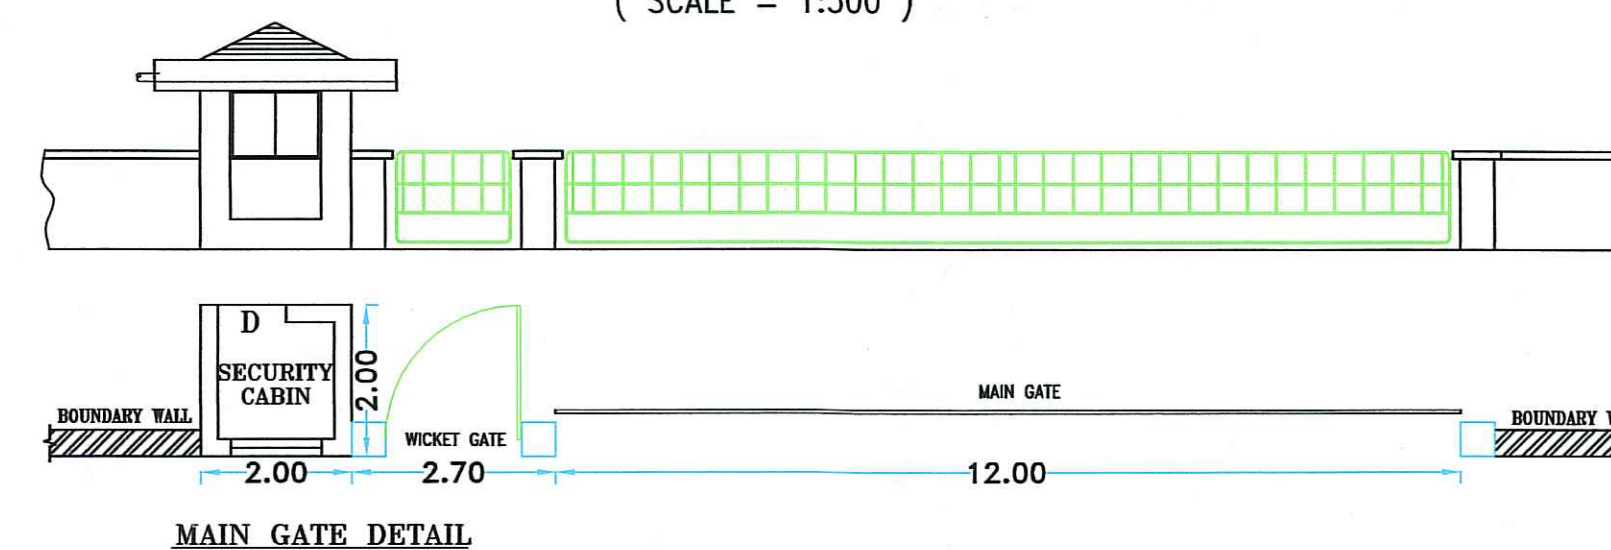

PROPOSED GATE DETAIL
(SCALE = 1:100)

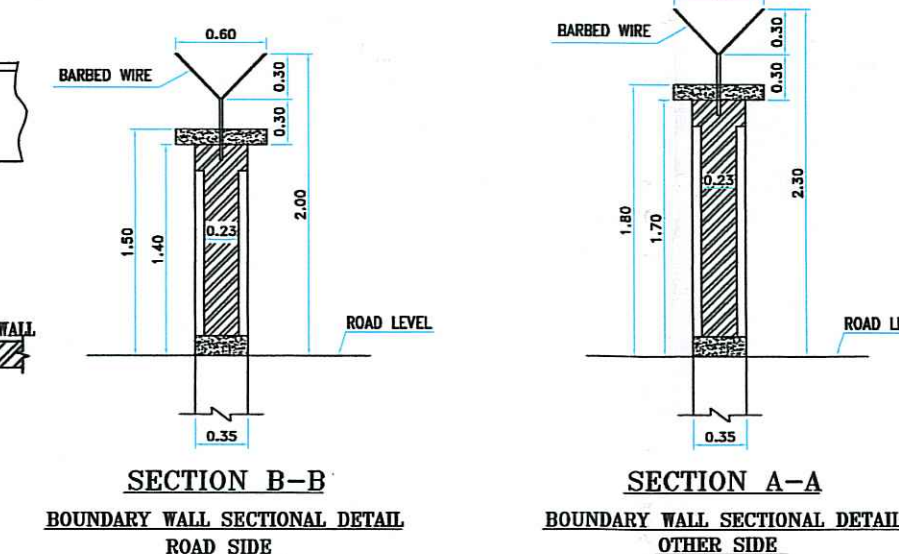

SECTION B-B
BOUNDARY WALL SECTIONAL DETAIL
ROAD SIDE

SECTION A-A
BOUNDARY WALL SECTIONAL DETAIL
OTHER SIDE