



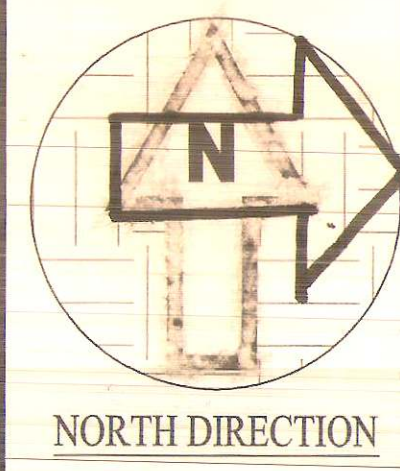


SHEET NO: 02 OF 05

APPROVAL STAMP


1355
23/11/12
Director
Industrial Safety & Health
Gujarat State, Ahmedabad

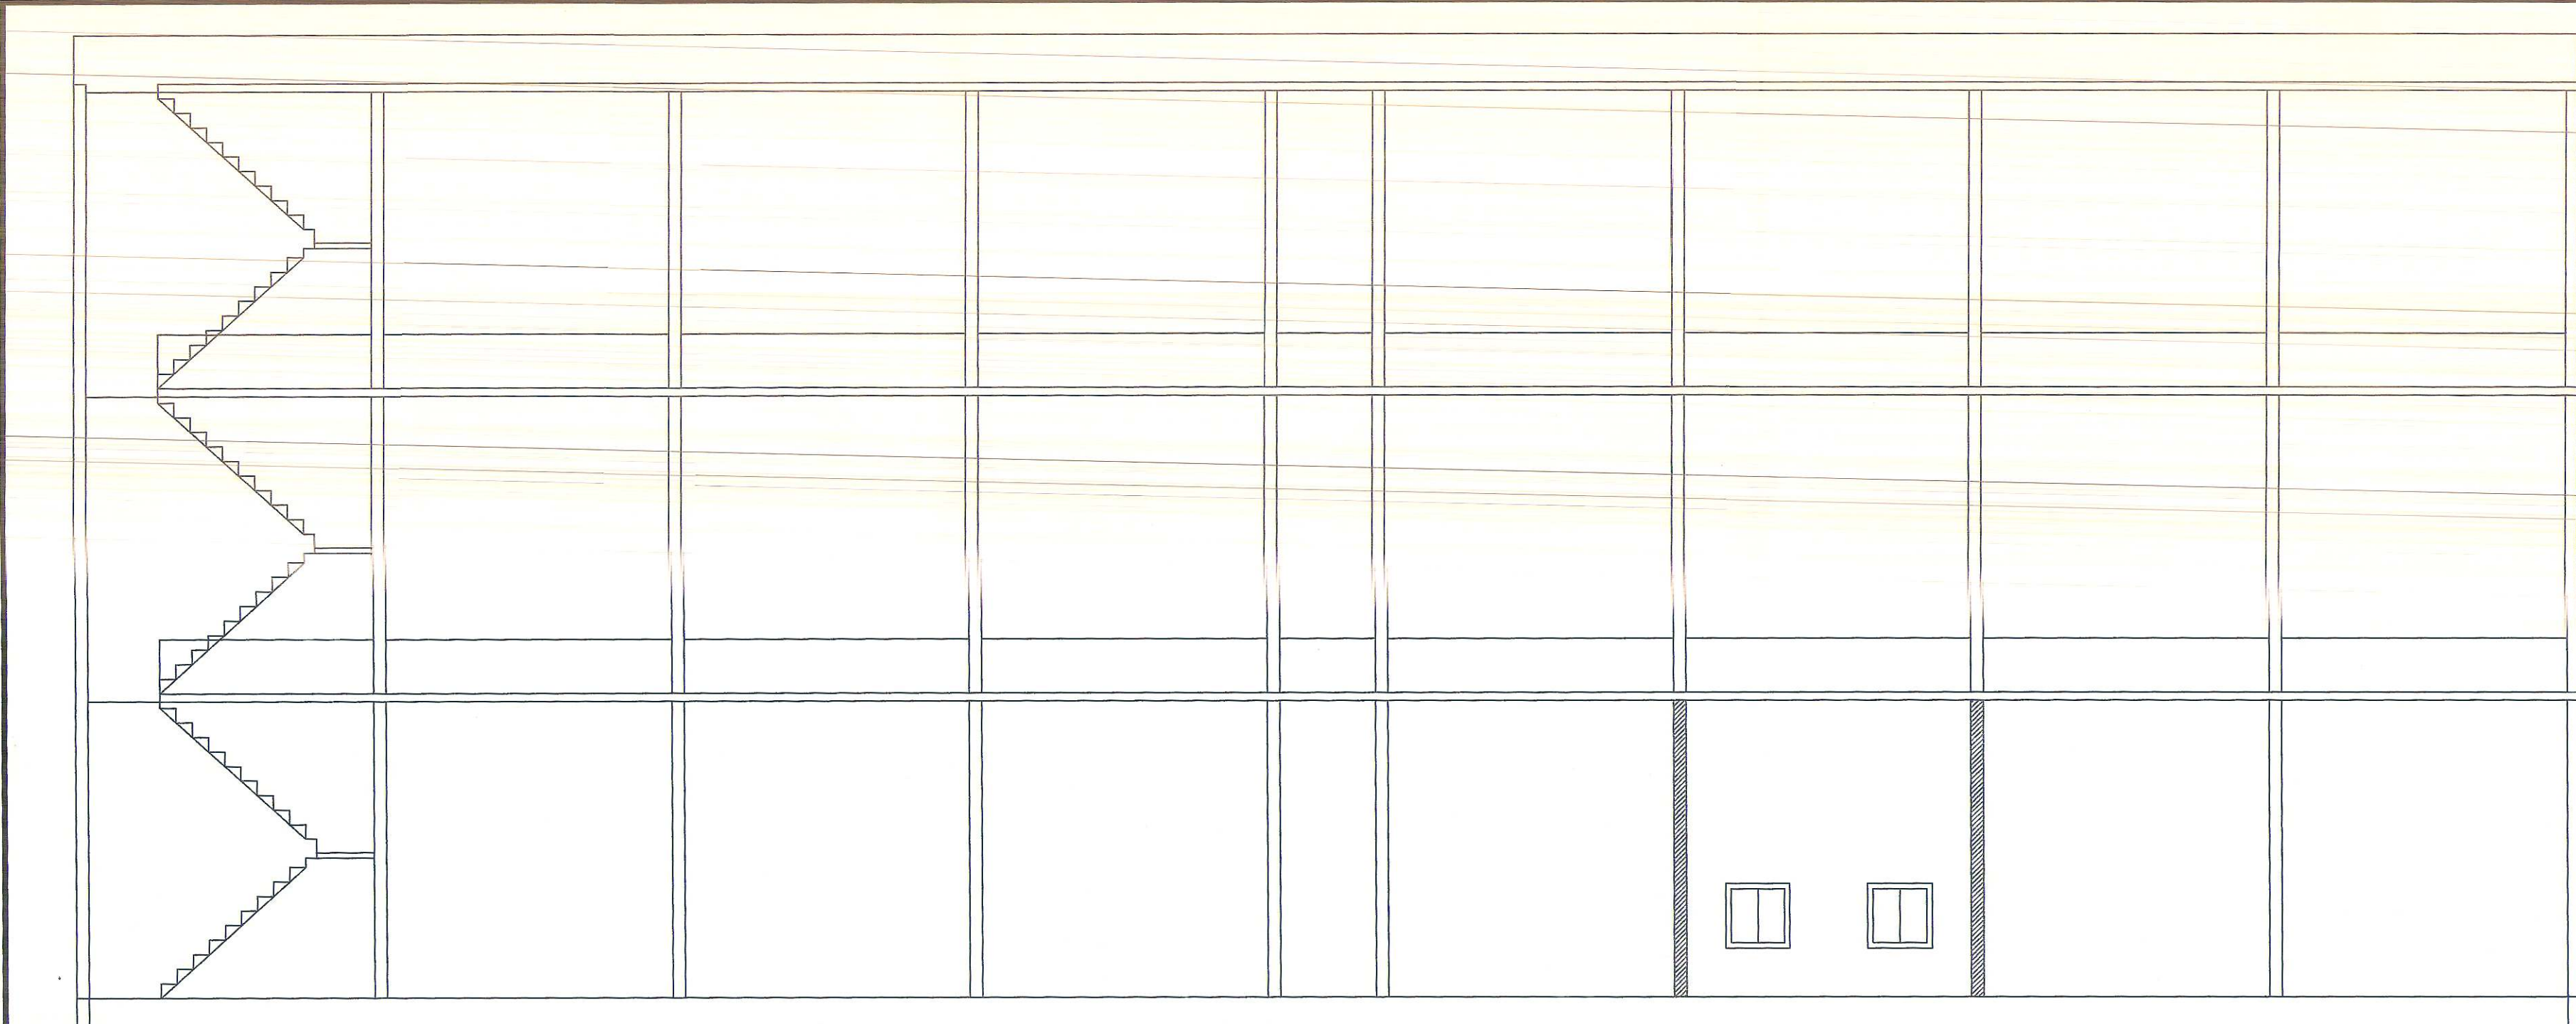


ELEVATION

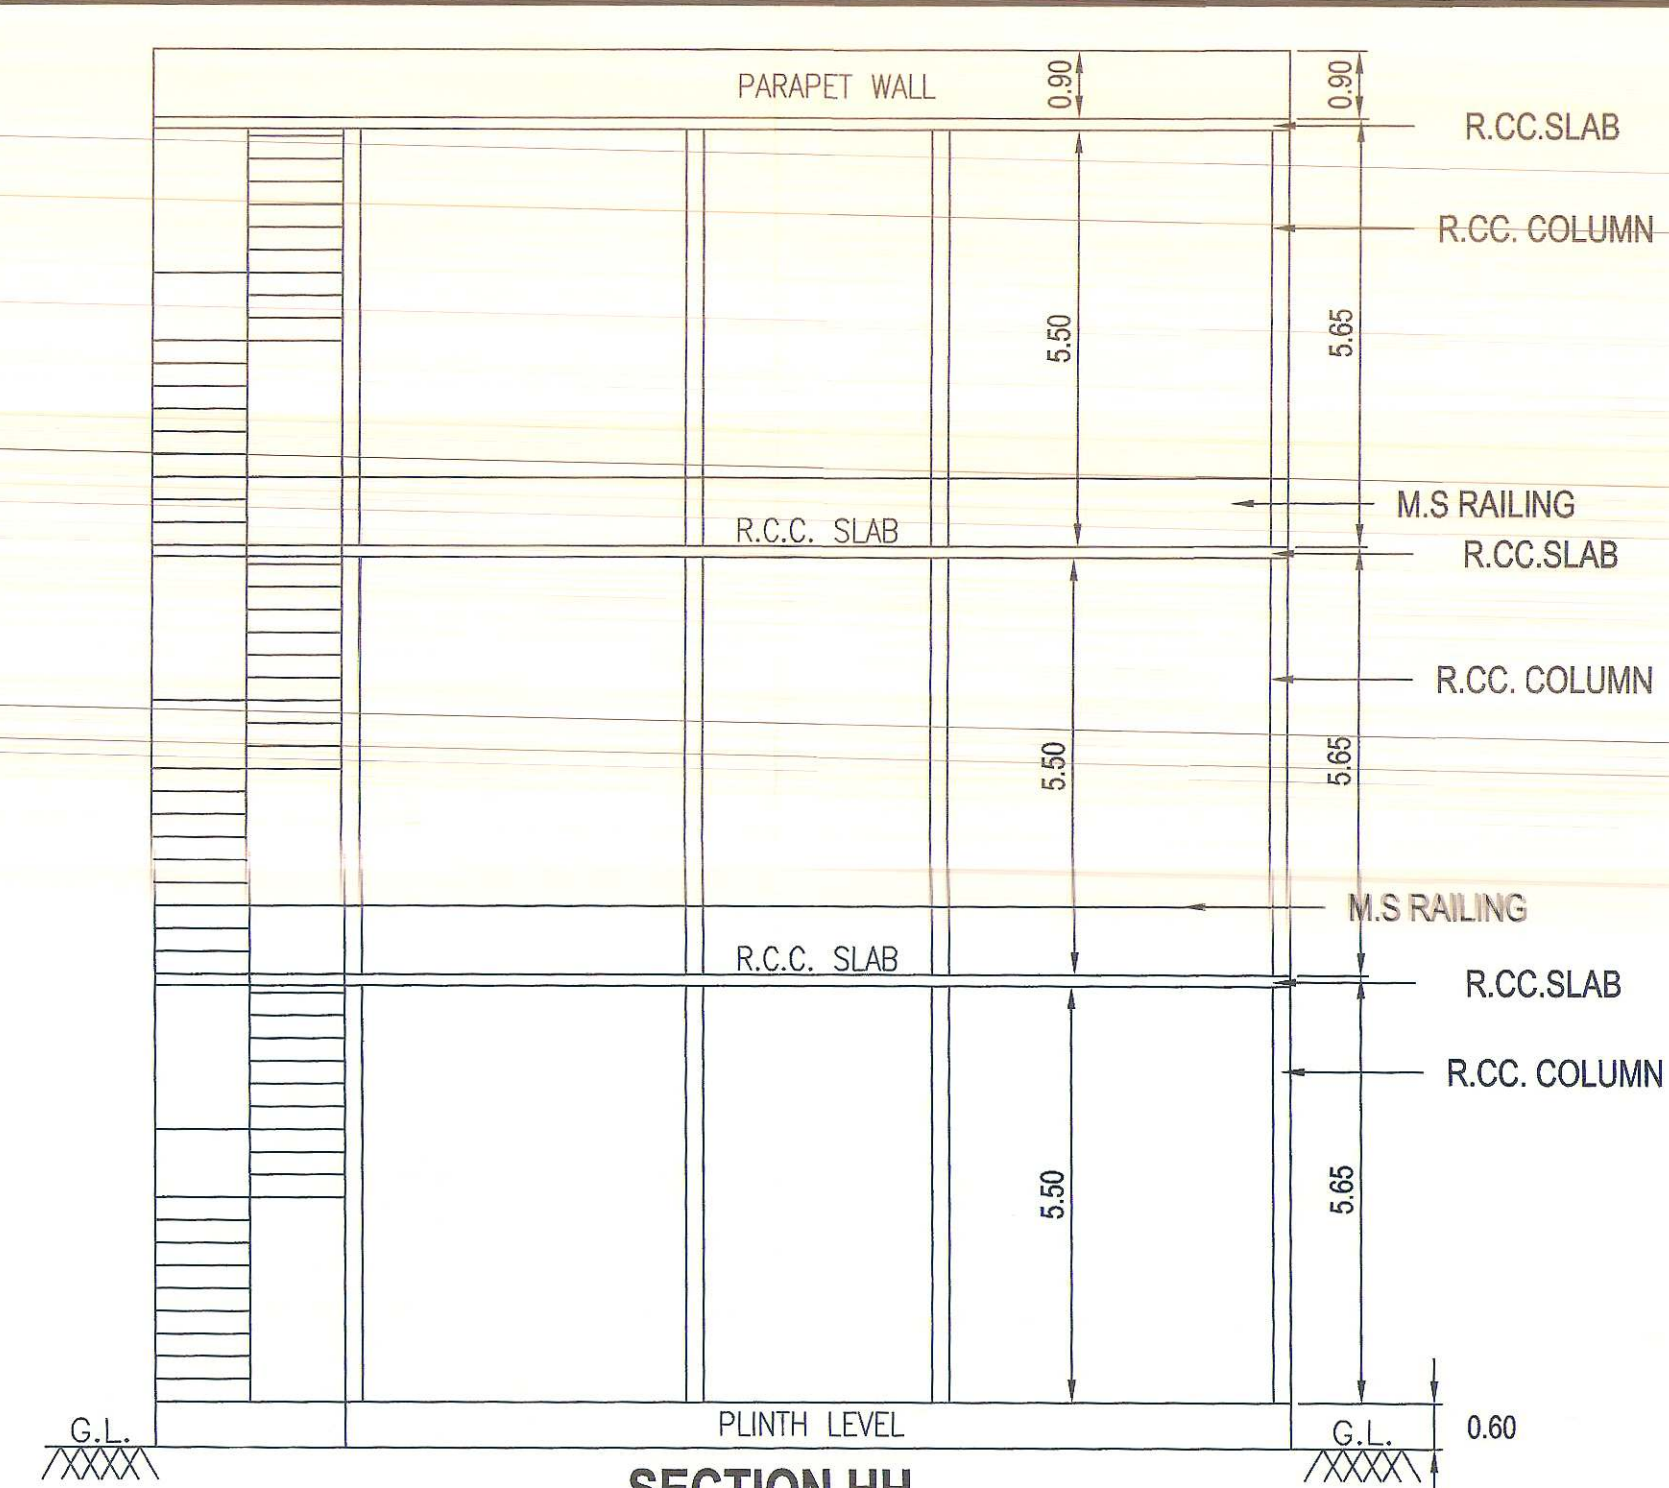


SECTION HH

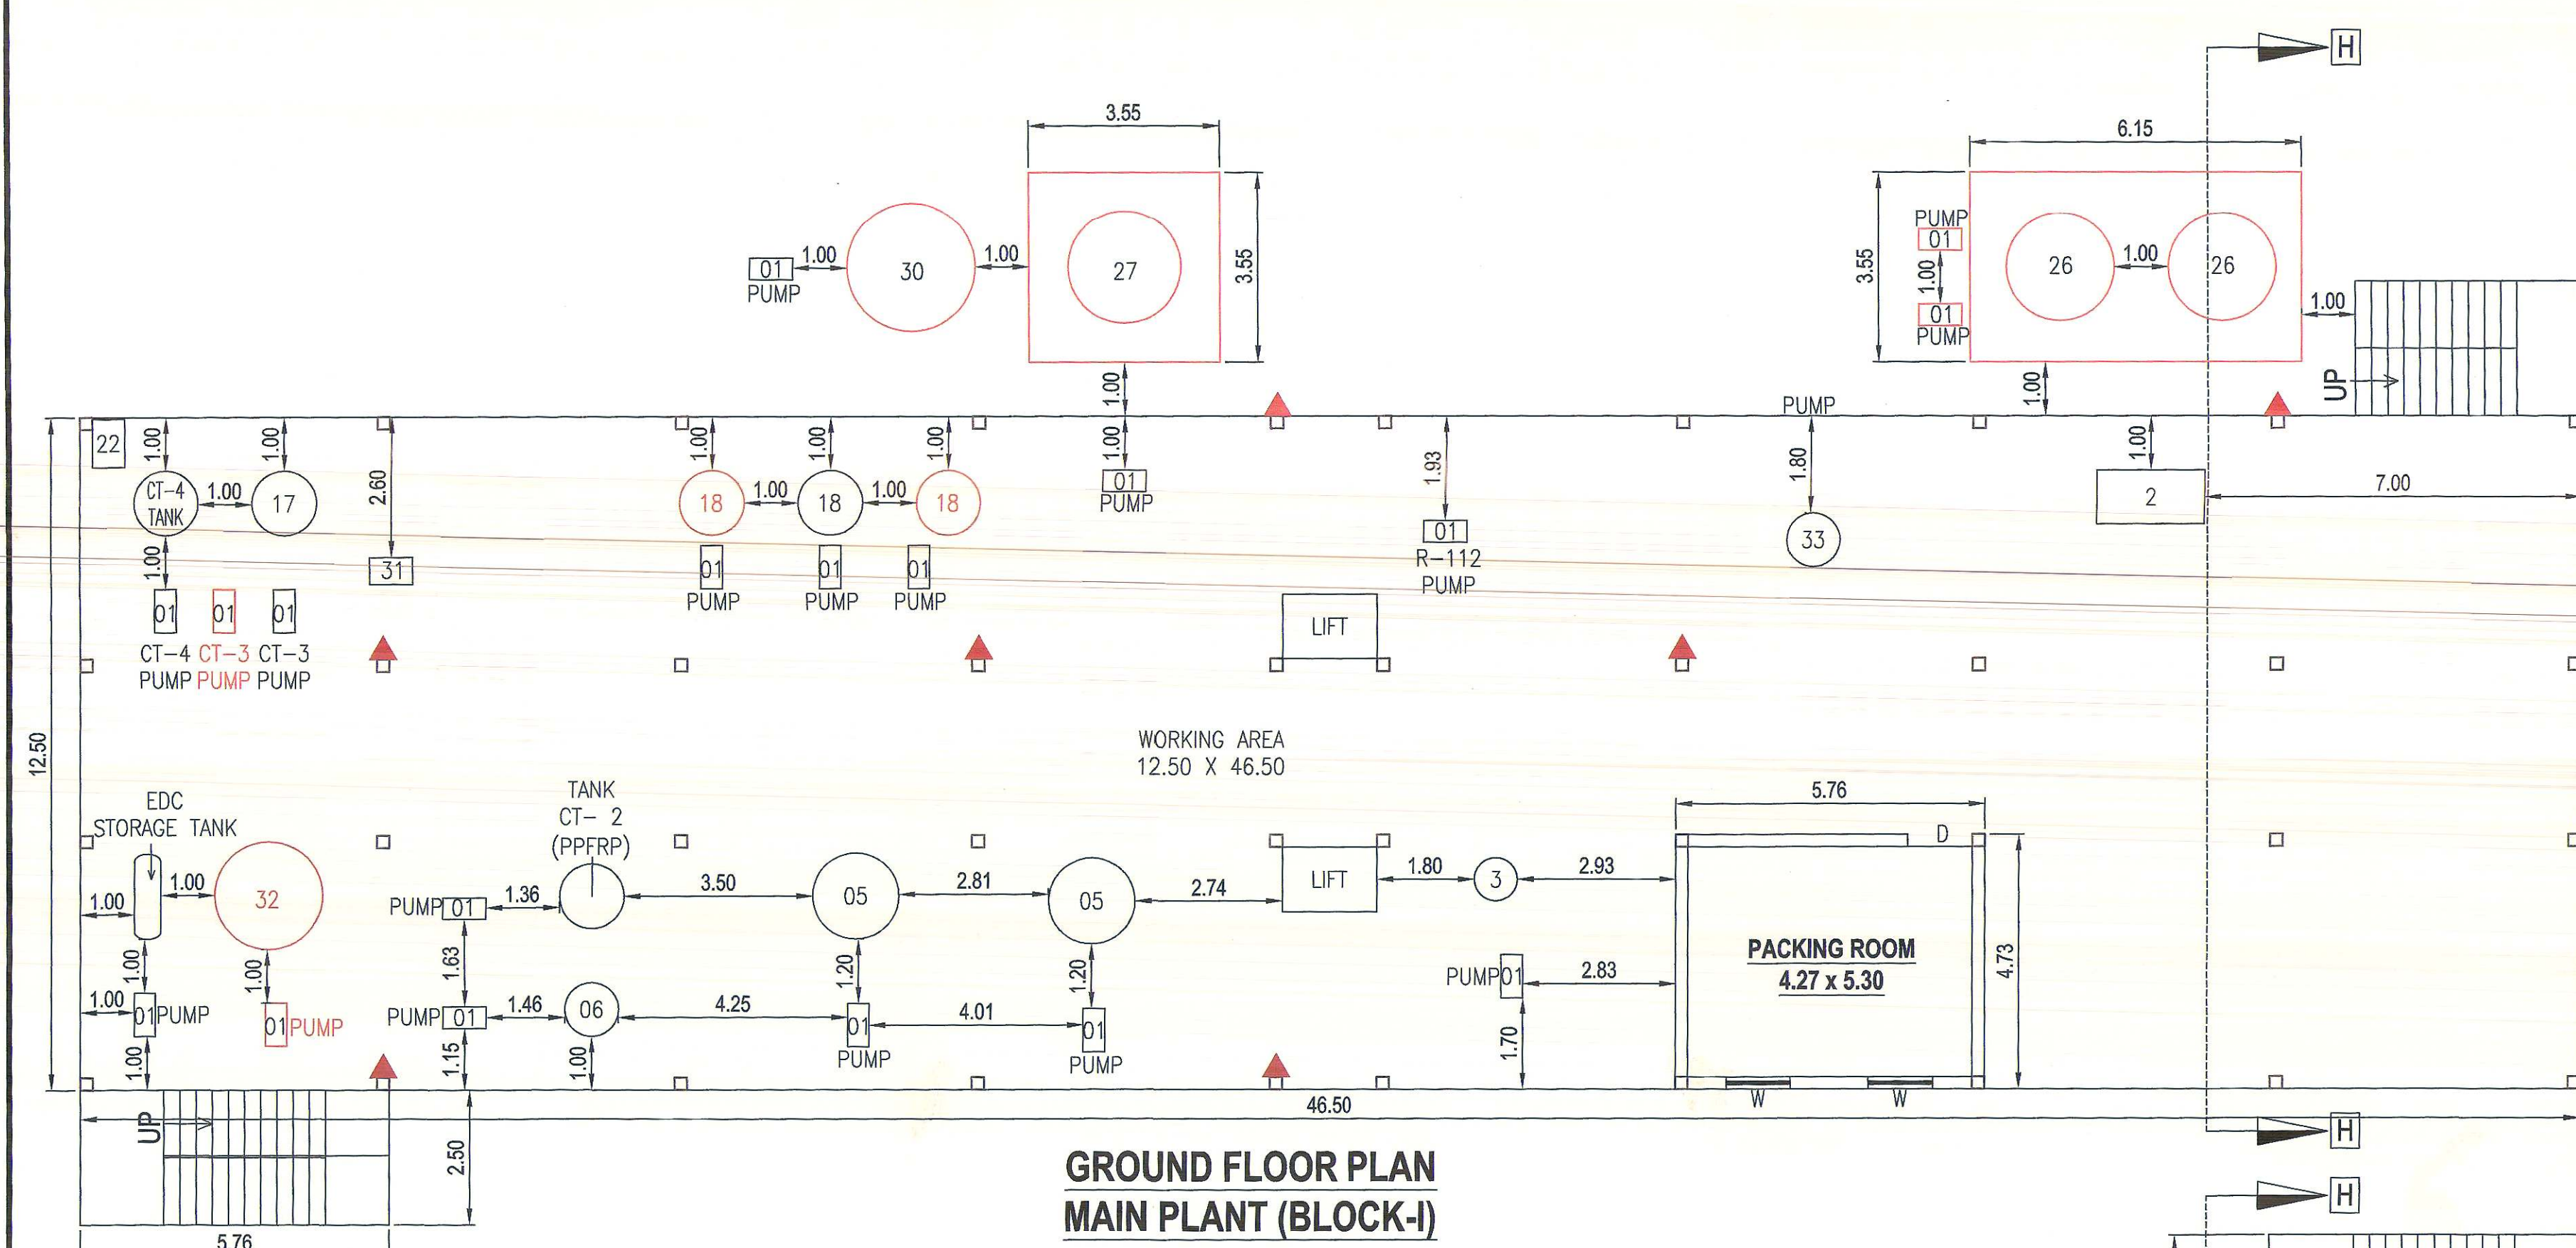

GROUND FLOOR PLAN
MAIN PLANT (BLOCK-I)

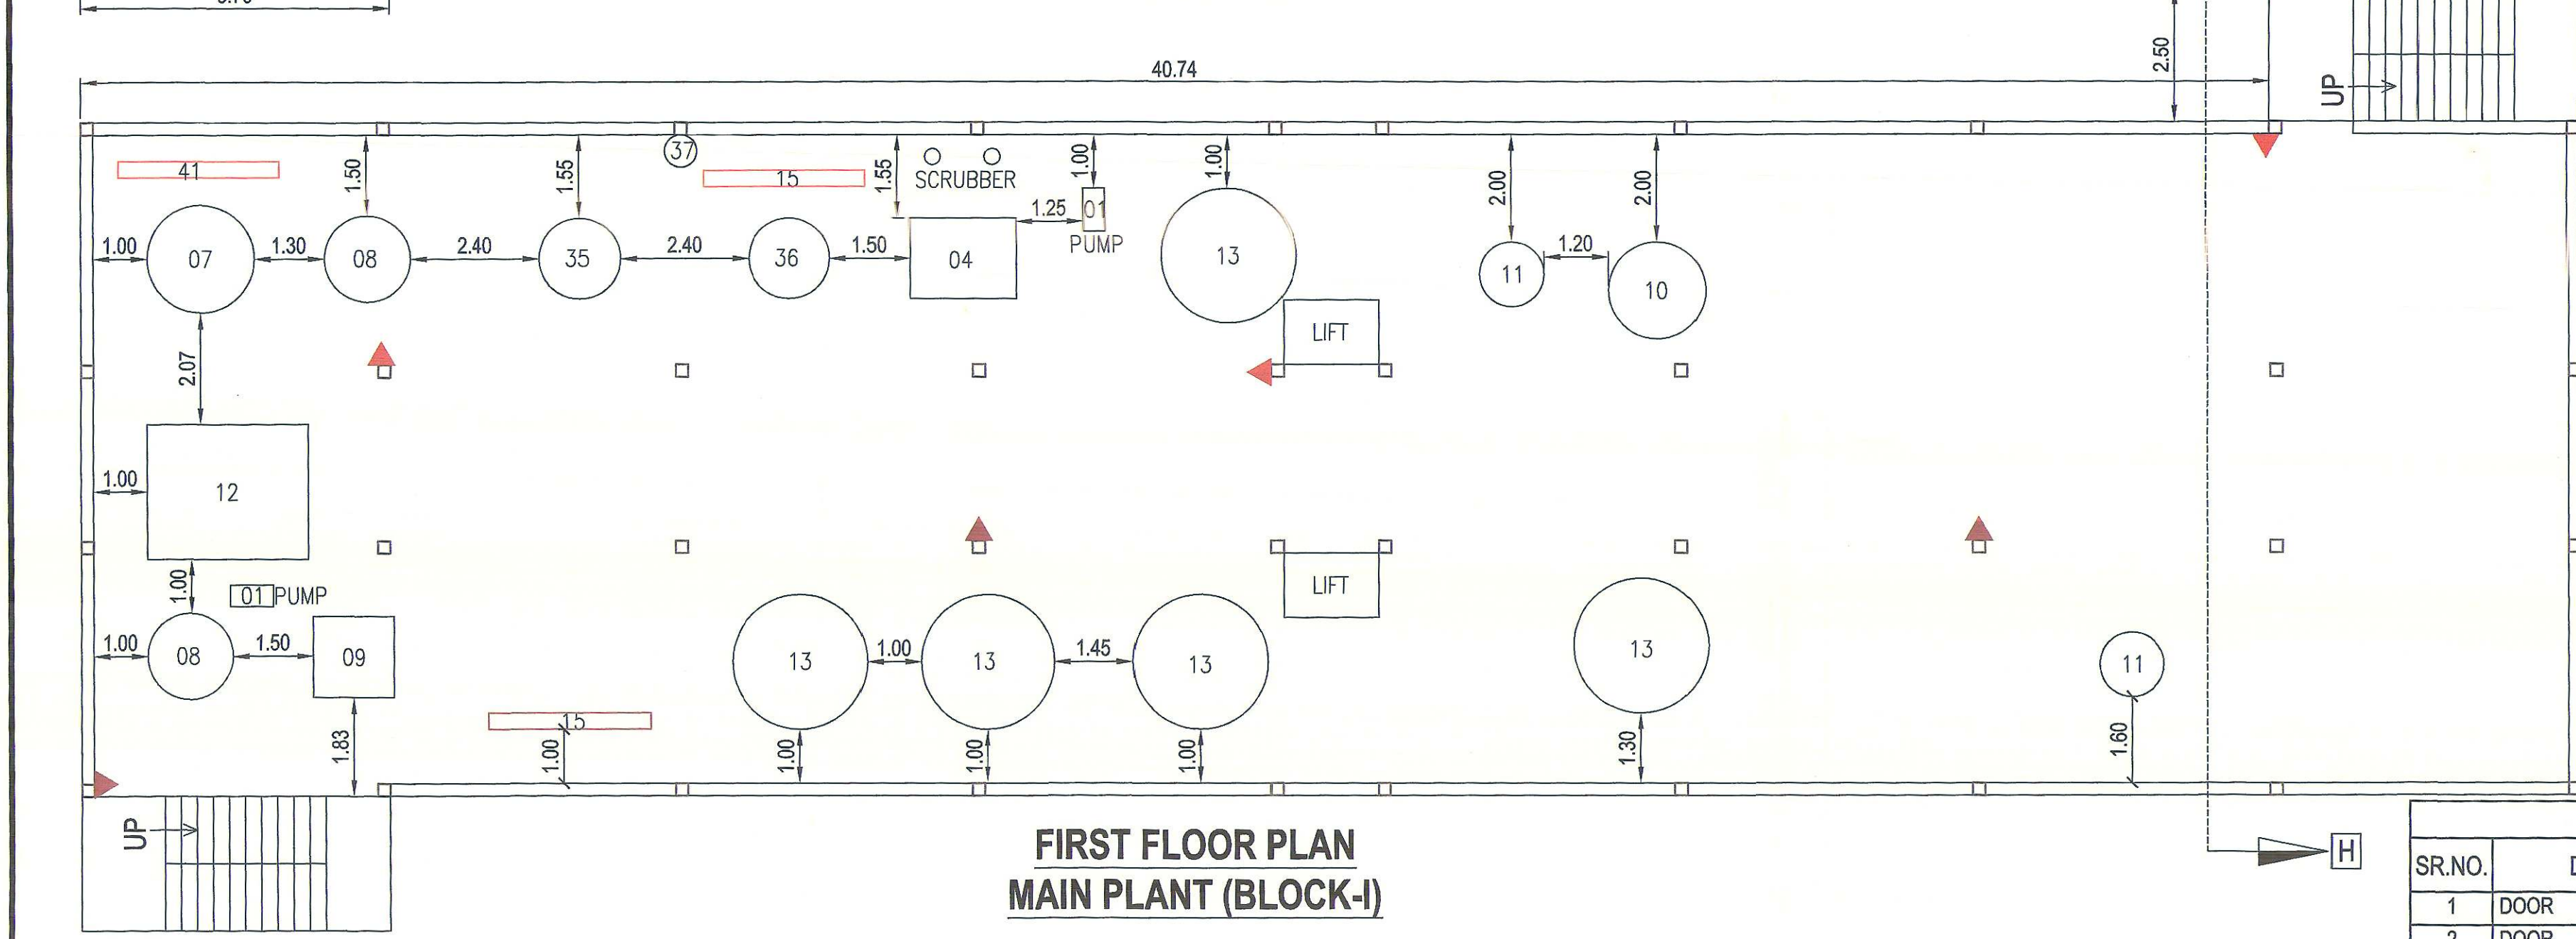

FIRST FLOOR PLAN
MAIN PLANT (BLOCK-I)

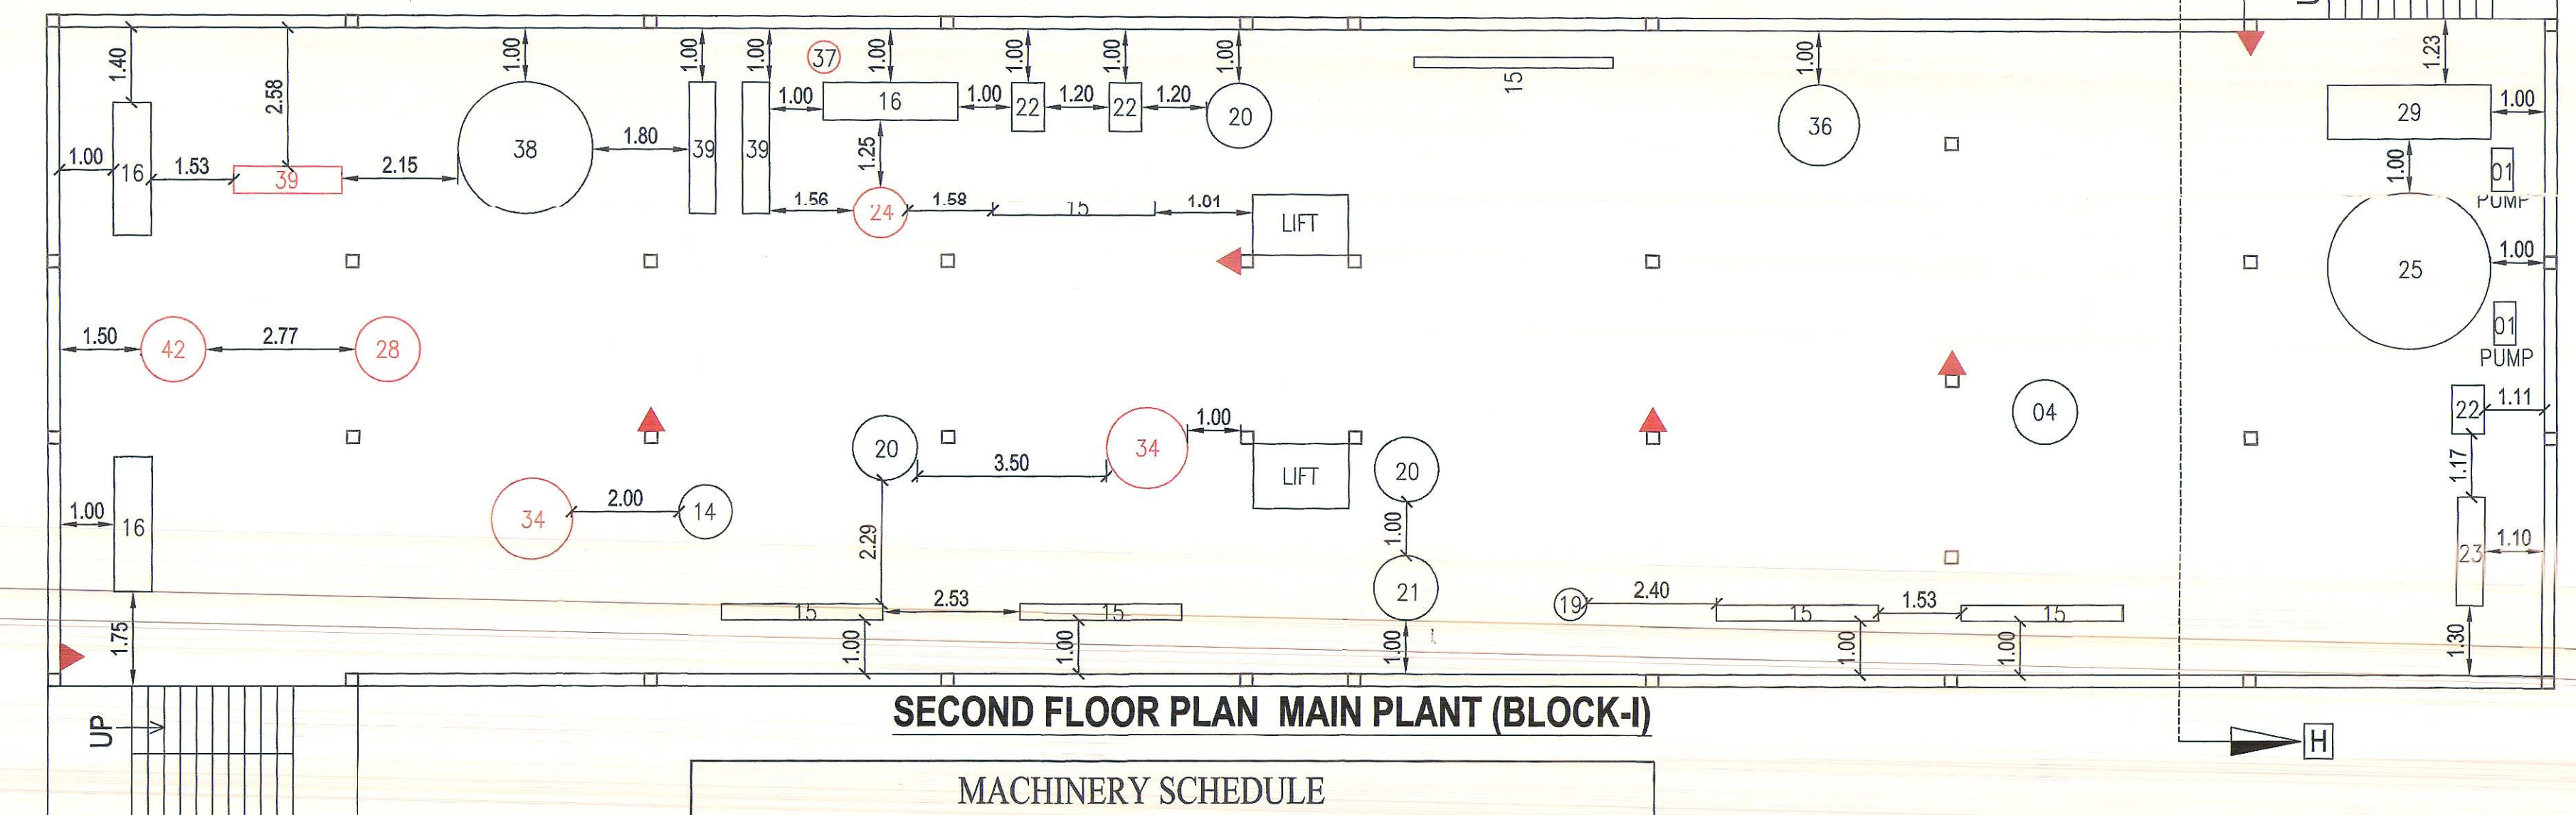

SECOND FLOOR PLAN MAIN PLANT (BLOCK-I)

MACHINERY SCHEDULE			
SR.NO.	DESCRIPTION	SIZE	NOS.
1	PUMP	0.90 x 0.45	19
2	TRAY DRYER	2.40 x 1.20	01
3	MSGL TANK	0.80 DIA	01
4	S.S TANK	1.50 x 2.00	01
5	MSGL STORAGE TANK	1.80 DIA	02
6	MSGL STORAGE TANK	1.30 DIA	01
7	MSGL REACTOR	1.80 x DIA	04
8	S.S. REACTOR	1.50 DIA	02
9	HOT WATER TANK	1.50 DIA	01
10	MSGL REACTOR	2.50 DIA	01
11	MSGL REACTOR	1.20 DIA	02
12	SII CABIN	3.00 x 2.50	01
13	GLASS LINE REACTOR	2.00 DIA	05
14	MSGL REACTOR 1KL	1.50 DIA	01
15	CONDENSER	0.30 x 3.00	07
16	STEAM EJECTOR	2.50 x .70	03
17	CT-3 SCRUBBER TANK	2.00 DIA	01
18	HDPE TANK	2.00 DIA	03
19	H2O2 ADDITION VESSEL	0.60 DIA	01
20	BROMINE DAY TANK	1.20 DIA	03
21	SODIUM THIOSULPHATE DAY TANK	1.20 DIA	01
22	PLANT SCRUBBER BLOWER	0.90 x 0.60	04
23	STEAM EJECTOR	0.60 x 2.00	01
24	MSGL SCRUBBER CATCH POINT	1.00 DIA	01
25	PPFRP SCRUBBER	0.50 x 2.50	01
26	METHANOL STORAGE TANK (PPFRP)	2.00 DIA	02
27	MSGL STORAGE TANK	2.10 DIA	01
28	DM WATER TANK	1.20 DIA	01
29	GLASS ASSEMBLY 200 LTRS.	2.50 x 0.70	01
30	D.M. WATER STORAGE TANK	1.20 DIA	01
31	PLATE HEAT EXCHANGER	0.60 x 1.00	01
32	PPFRP TANK 5KL	2.80 DIA	01
33	CENTRIFUGE M/C	0.50 x 2.50	01
34	MSGL VESSEL	1.50 DIA	02
35	RCVD	3.00 DIA	01
36	MSGL REACTOR	1.80 DIA	02
37	SS DIST COLUMN	0.60 DIA	01
38	AGITATED NUTCHE FILTER	1.50 DIA	01
39	SS HEAT EXCHANGER	0.40 x 2.00	03

OPENING SCHEDULE				
SR.NO.	DESCRIPTION	ABBR.	SIZE	NOS.
1	DOOR	D	1.20 x 2.10	01
2	DOOR	W	1.20 x 1.20	02

MACHINERY SCHEDULE			
SR.NO.	DESCRIPTION	SIZE	NOS.
41	CONDENSOR	0.225 x 3.00	01
42	CAUSTIC TANK	1.00 DIA	01
44	SS VESSEL	1.50 DIA	01

COLOUR CODE :
FIRE EXTINGUISHER SHOWN ▲ BROWN
PLOT BOUNDARY SHOWN ■ BLACK
REVISED & EXTENSION SHOWN ■ RED

PREVIOUS PLAN APPROVED BY DISH
AHMEDABAD.
LETTER NO.DIR/IS & H/F-PLAN/1431
ON DT.02/11/2012 SHOULD BE CANCELED

REVISED & EXTENSION FACTORY BUILDING WITH MACHINERY LAYOUT PLAN OF
NEOGEN CHEMICALS LIMITED
(SOLARIS CHEM TECH INDUSTRIES LIMITED)

BLOCK NO:526,539,540,541
AT & PO:KARKHADI, TA: PADRA,
DIST:VADODARA

SIGN OF OCCUPIER
FOR NEOGEN CHEMICALS LTD.
DIRECTOR

SCALE : 1 CM = 1.0 MTR. DRG. DATE: 23/02/2017 A0