

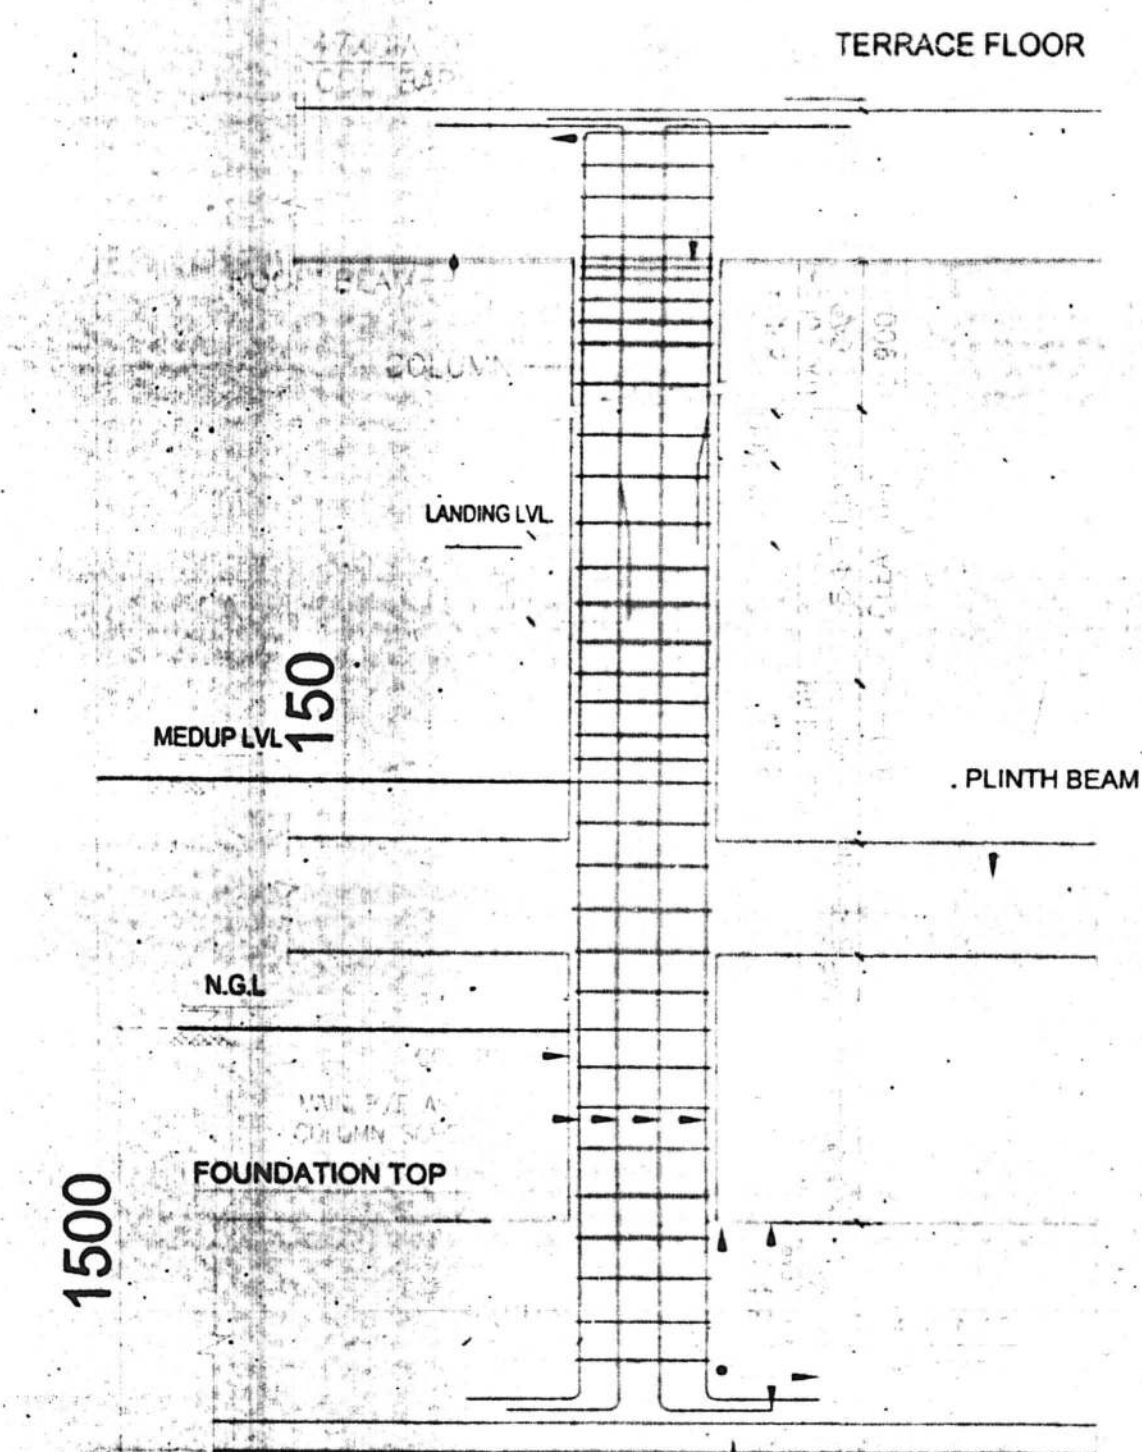
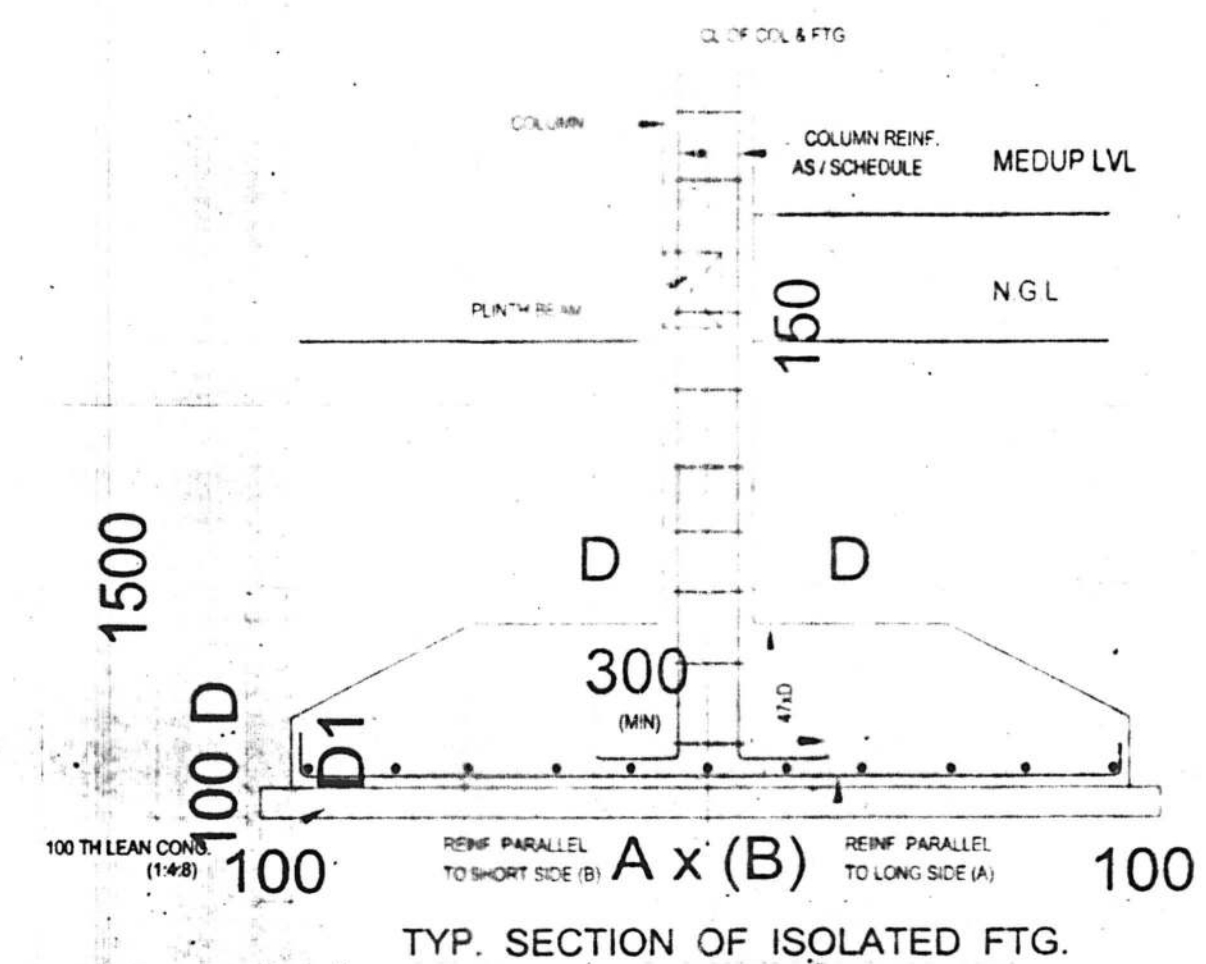
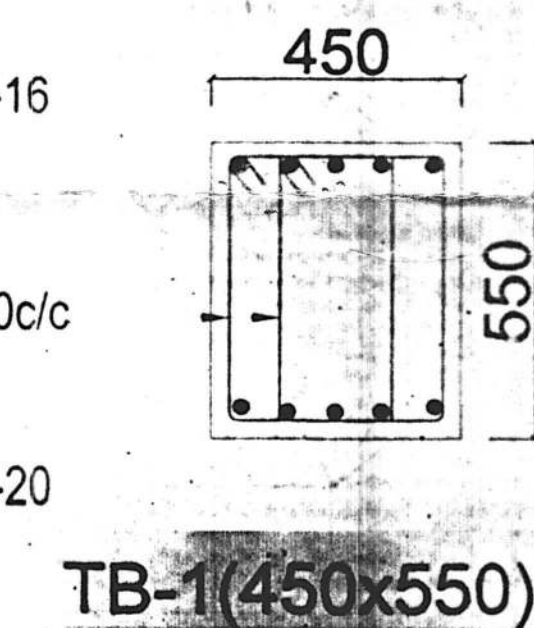
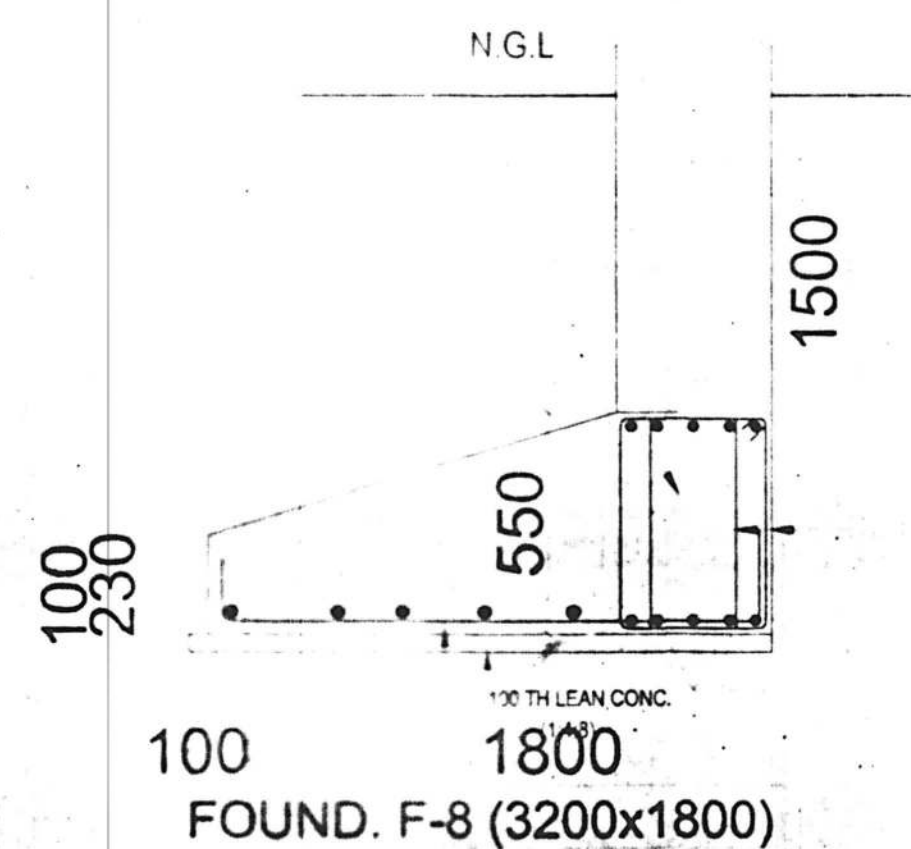


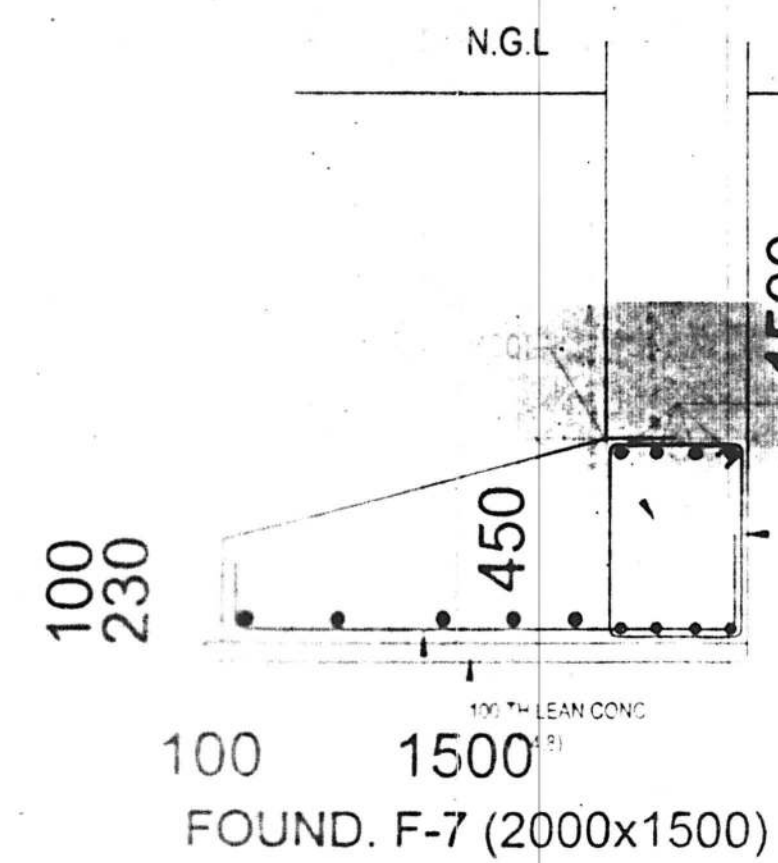

TYP. DETAIL OF COLUMN REINF. & TIES
TYP. DETAIL -X

FOUNDATION PLAN

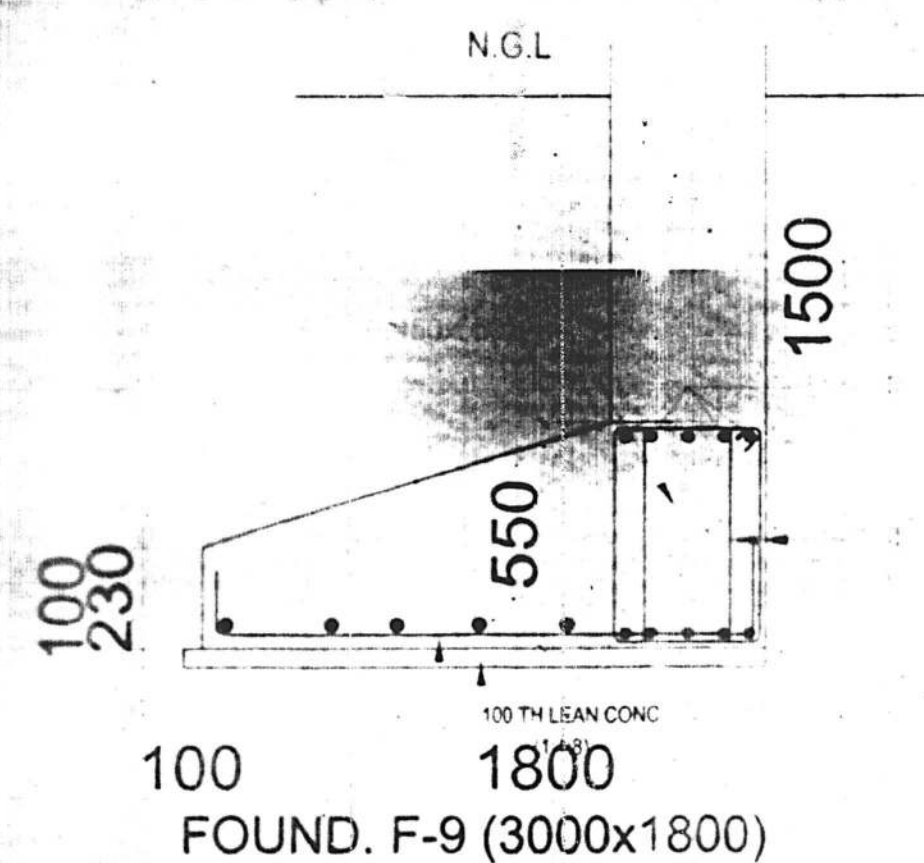

COLUMN SCHEDULE

(NOTE:- FOR SIZE & SPACING OF TIES REFER TYP. DET.-X)
(Fe-415 DEFORMED BARS SHALL BE USED AS REINFORCEMENT)

SHEET NO. 10 OF 10

NOTES



NICAALLY
 -CKED
 HEAD OFFICE
 KANPUR, KANPUR

राष्ट्रीय जल नीति के तहत
जल संचयन का प्राविधान
करना अनिवार्य है।

SUBMISSION DRAWING

PROPOSED & EXISTING BUILDING PLAN
ON PLOT NO. D-06 TO D-10
UPSIDC INDUSTRIAL AREA SITE - 2
DISTT. - UNNAO

OWNED BY -

AL - SUPER FROZEN FOODS PVT. LTD.
THROUGH DIRECTOR MR. ARHAM QURESHI

TITLE :-

PROCESSING & DEBONING FOUNDATION DETAIL

OWNER'S SIGN _____

ENGINEER'S SIGN

Super Frozen Foods (P) Ltd.
Managing Director/Director/Auth. Sign

P. KUMAR
Chartered Engineer (MIE)
023, Sanjay Enclave, Delhi
G. Sarmani

GAURAV VARMA
Registered Architect
CA/96/19450