




MUMTY MACHINE ROOM AREA						
ADDITIONS						
S.N.O.	NO.	PREFIX	LENGTH	BREATH	AREA	
A	1	1	8.690	2.010	17.467	
B	1	1	12.700	3.420	43.434	
TOTAL ADDITION					43.434	
SUBTRACTIONS						
1	0	0	0.000	0.000	0.000	
TOTAL SUBTRACTION					0.000	
TOTAL MUMTY MACHINE ROOM AREA					43.434	

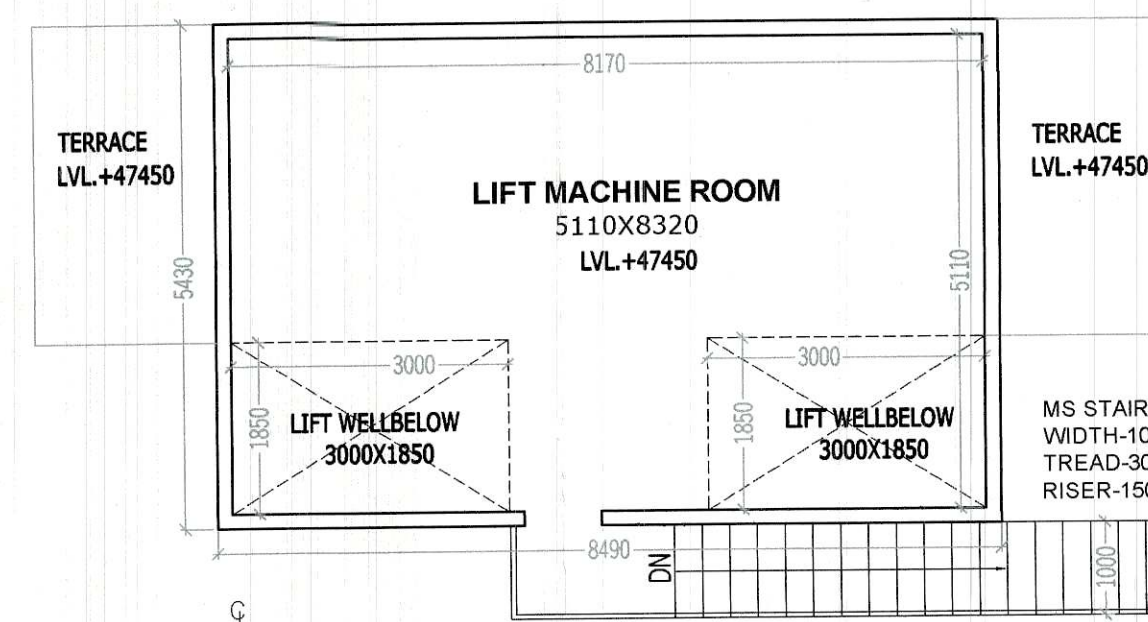


LIFT MACHINE ROOM PLAN

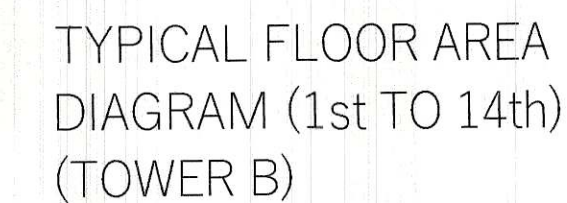


WATER TANK PLAN

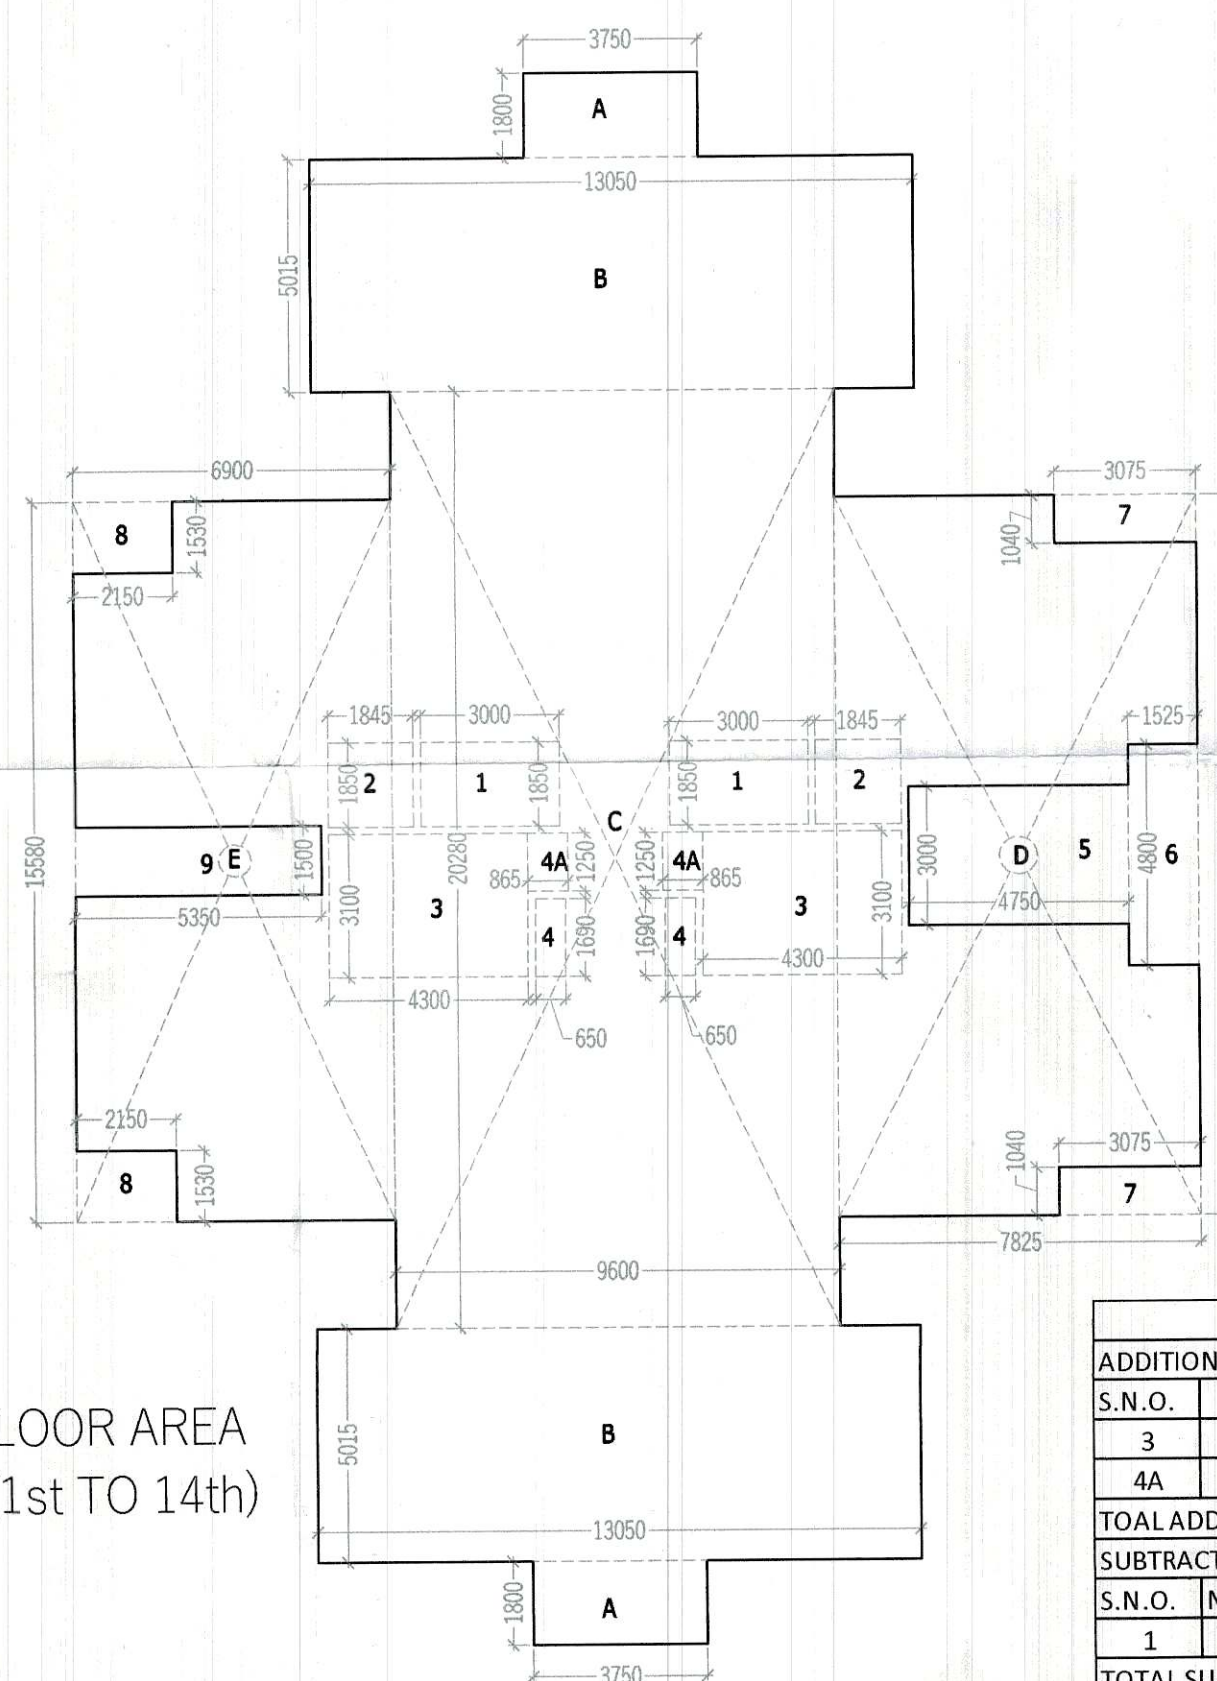

STAIR CASE AREA (NON F.A.R.)					
ADDITIONS					
S.N.O.	NO.	PREFIX	LENGTH	BREATH	AREA
3	2	1	4.300	3.100	26.66
4A	2	1	0.865	1.250	2.16
TOTAL ADDITION					28.82
SUBTRACTIONS					
S.N.O.	NO.	PREFIX	LENGTH	BREATH	AREA
1	0	0	0.000	0.000	0.00
TOTAL SUBTRACTION					0.00
TOTAL STAIR CASE AREA					28.82

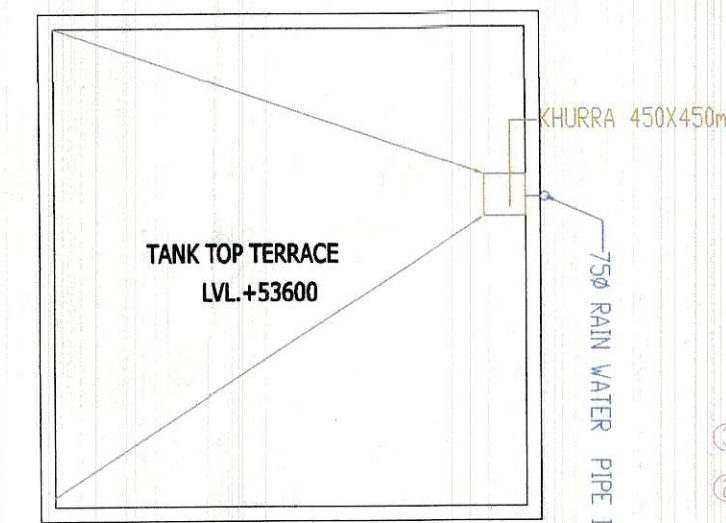

TOP TERRACE

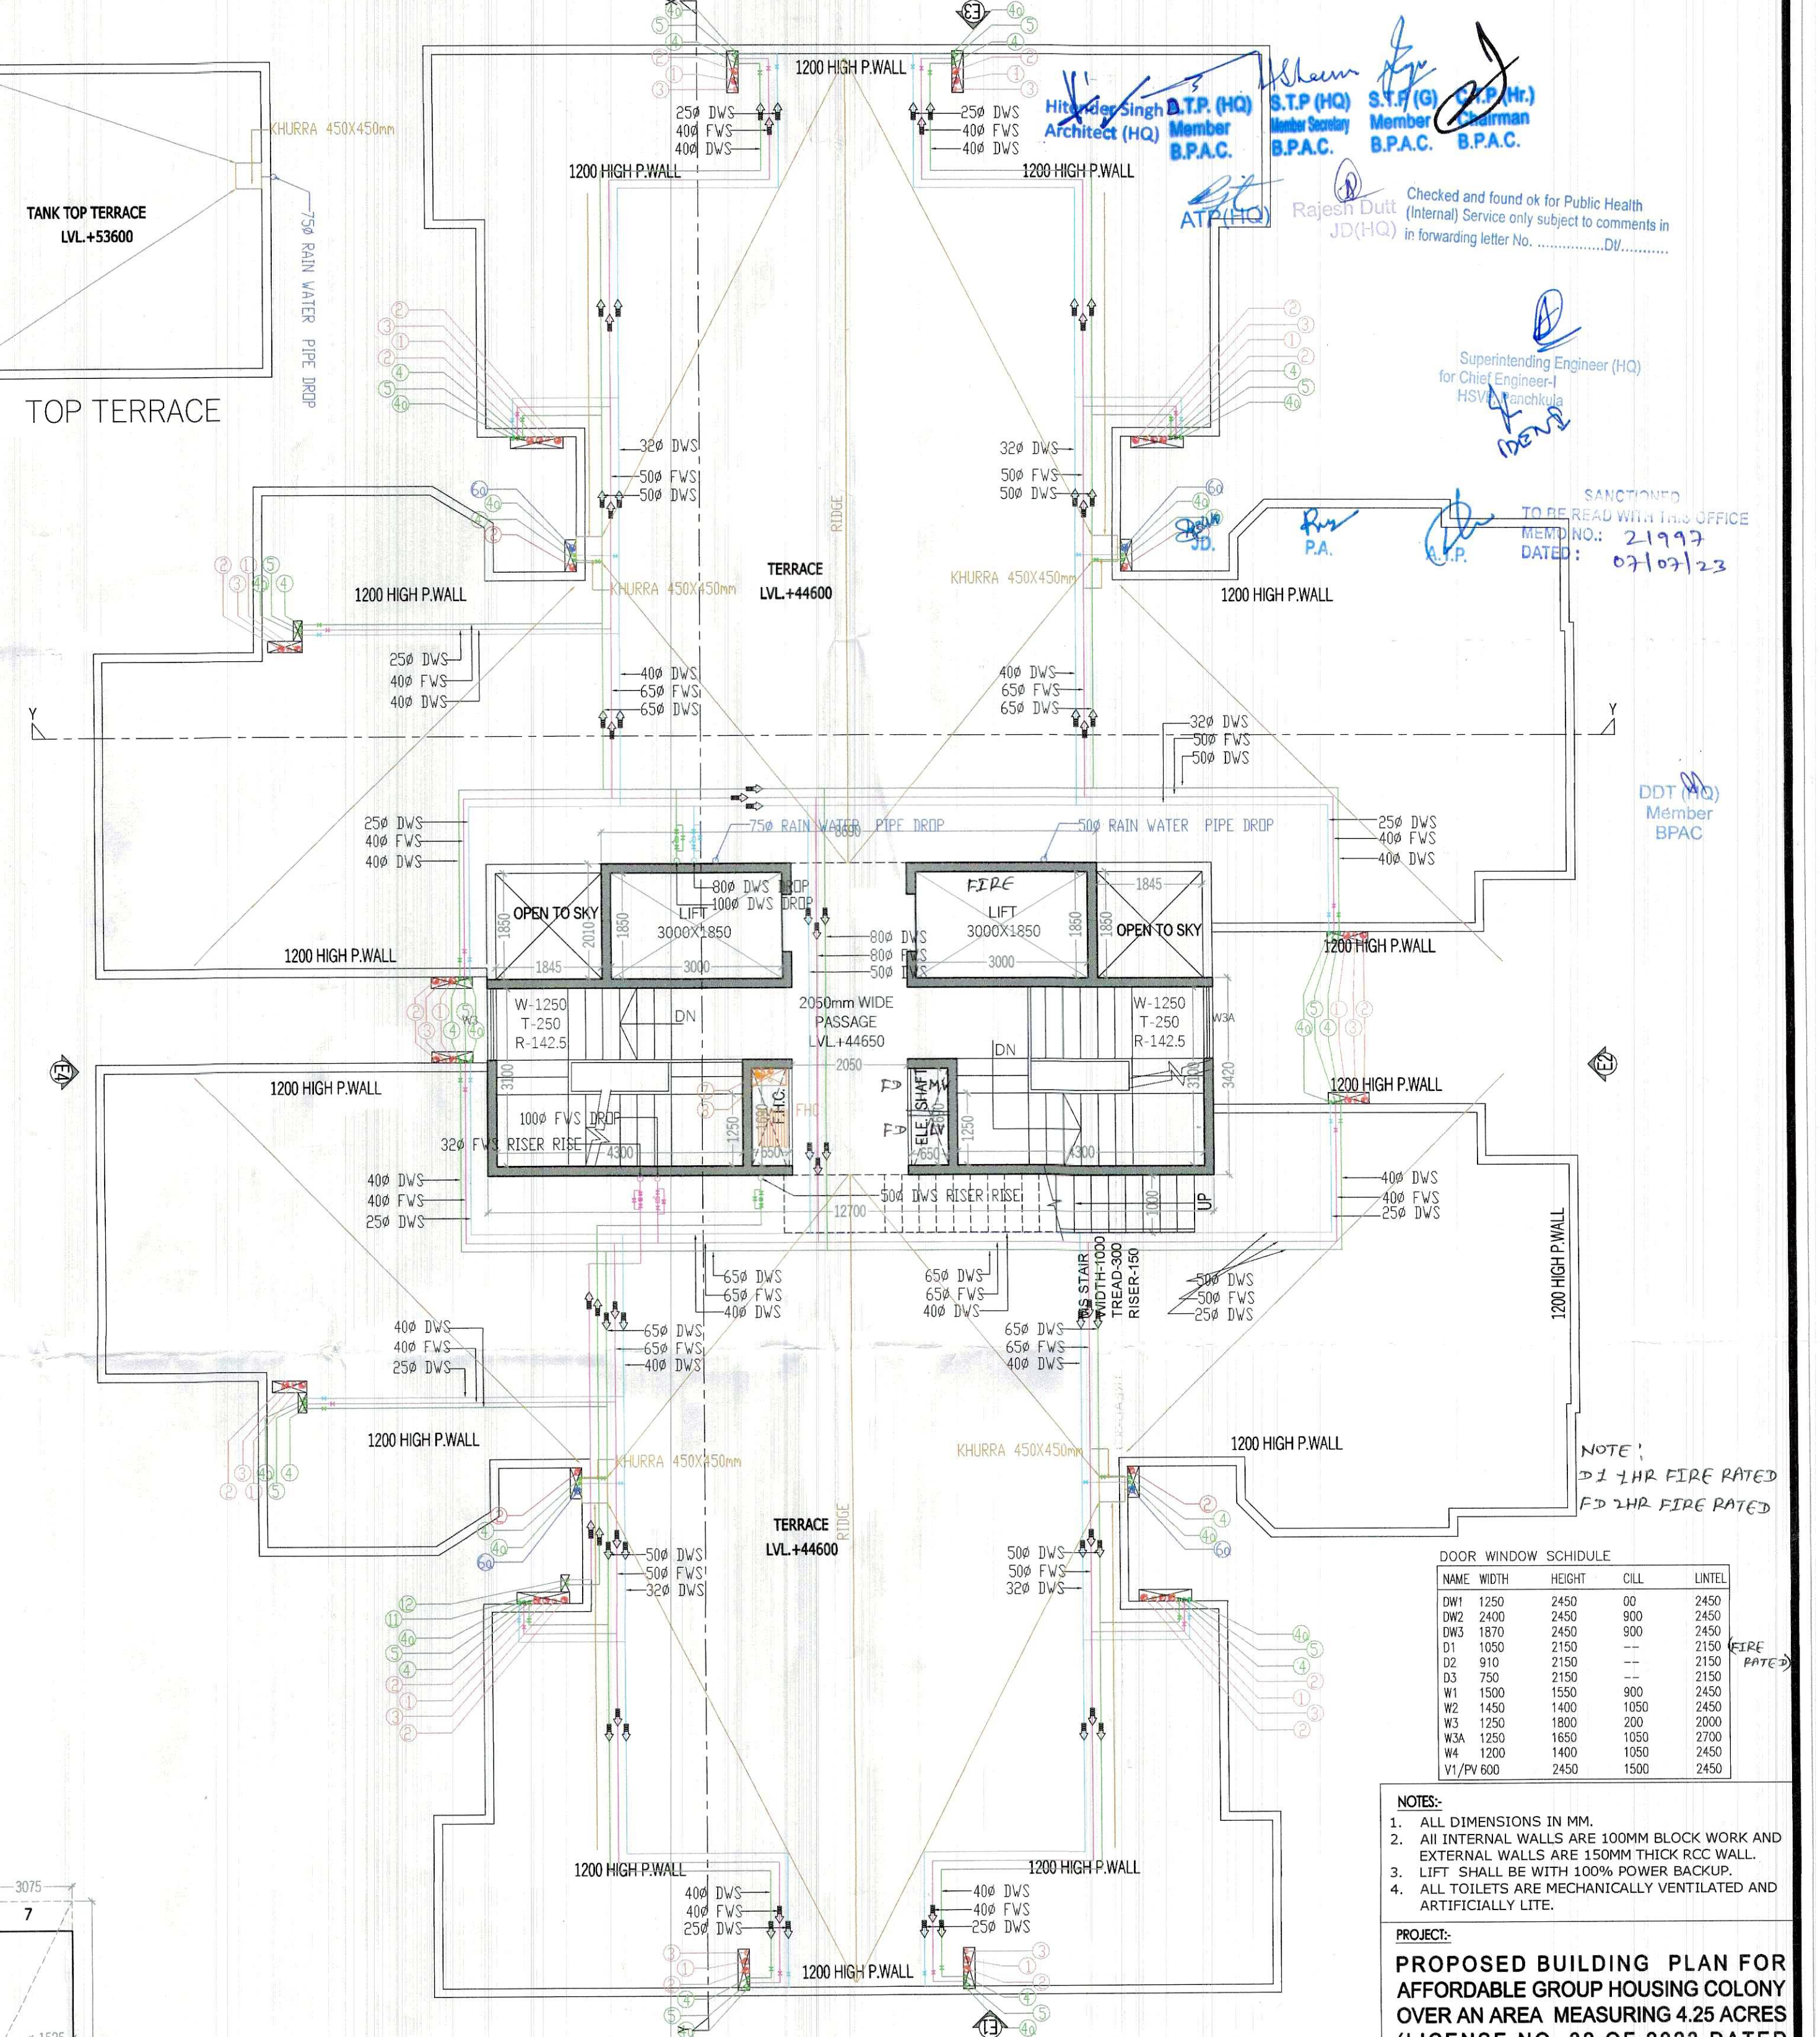

TERRACE FLOOR PLAN (TOWER B)

DOOR WINDOW SCHEDULE				
NAME	WIDTH	HEIGHT	CILL	LINTEL
DW1	1250	2450	00	2450
DW2	2400	2450	900	2450
DW3	1870	2450	900	2450
D1	1050	2150	--	2150
D2	910	2150	--	2150
D3	1500	2150	--	2150
W1	1500	1550	900	2450
W2	1450	1400	1050	2450
W3	1250	1800	200	2000
W3A	1250	1650	1050	2700
W4	1200	1400	1050	2450
V1/PV 600	2450	1500	1500	2450

- NOTES:-**
1. ALL DIMENSIONS IN MM.
 2. ALL INTERNAL WALLS ARE 100MM BLOCK WORK AND EXTERNAL WALLS ARE 150MM THICK RCC WALL.
 3. LIFT SHALL BE WITH 100% POWER BACKUP.
 4. ALL TOILETS ARE MECHANICALLY VENTILATED AND ARTIFICIALLY LITE.

PROJECT: PROPOSED BUILDING PLAN FOR AFFORDABLE GROUP HOUSING COLONY OVER AN AREA MEASURING 4.25 ACRES (LICENSE NO. 32 OF 2023 DATED 14/02/2023) IN SECTOR-99A, GURUGRAM BEING DEVELOPED BY SH. JAGDISH CHANDER S/O RAM SWAROOP IN COLLABORATION WITH DISHTA INFRA

ARCHITECT :
VIKAS AHLAWAT ARCHITECTS
ARCHITECTURE , INTERIORS , PLANNING

OWNERS SIGNATURE:-	ARCHITECT SIGNATURE:-
--------------------	-----------------------

DISHTA INFRA PVT. LTD.

 Authorised Signatory
 A. VIKAS ANILAMAT
 CA2612163923

DRAWING TITLE:
TOWER B

DATE:- FEB-2023			SHEET NO.
SCALE:- 1:80 (A1)			T-B-02

DDT (HQ)
Member
BPAC