


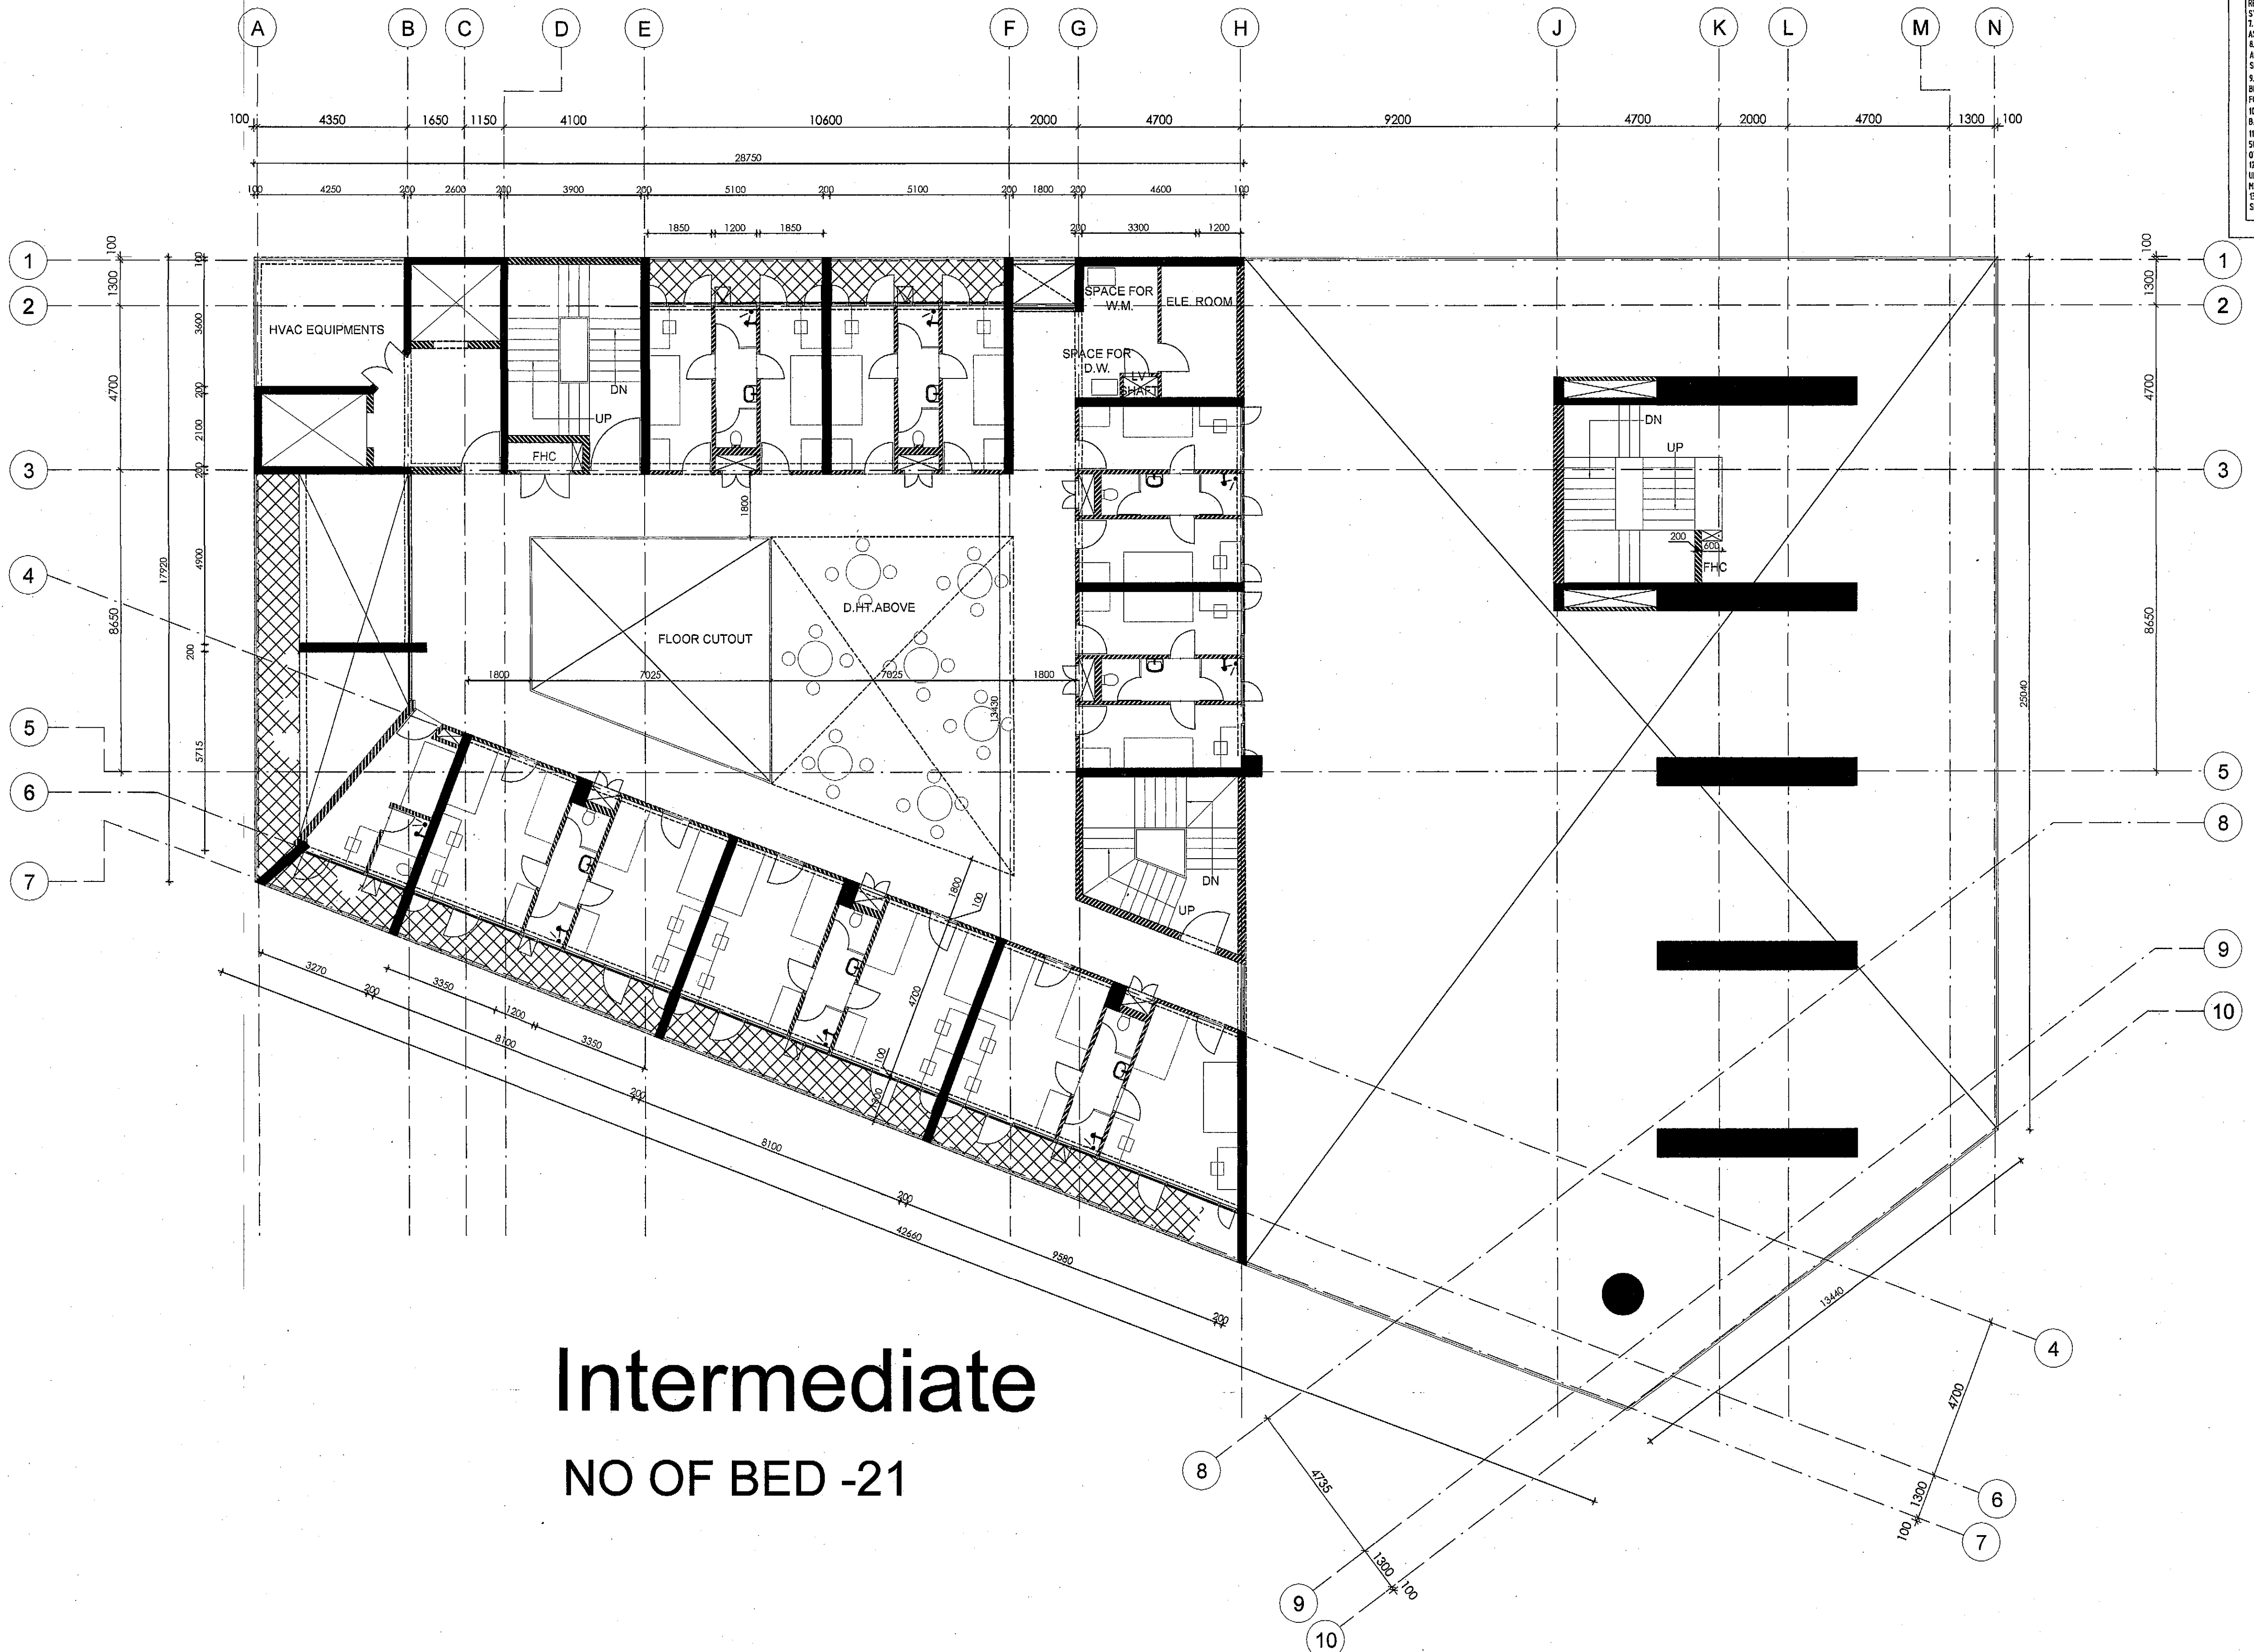

Intermediate
NO OF BED -21

NOTES:
1. ALL DIMENSIONS ARE IN MM UNLESS OTHERWISE SPECIFIED.
2. ALL DIMENSIONS SHOULD BE READ IN CONJUNCTION WITH ALL RELEVANT STRUCTURAL, ARCHITECTURAL, SERVICES AND LANDSCAPE DRAWINGS.
3. ANY DISCREPANCIES IN THE DRAWINGS OR AT SITE SHOULD BE BROUGHT TO THE NOTICE OF THE ARCHITECT IMMEDIATELY.
4. FURNITURE/FIXTURES SHOWN ARE INDICATIVE ONLY, PLEASE REFER RESPECTIVE DETAIL DRAWINGS & SCHEDULES.
5. ARCHITECTURAL DRAWINGS TO BE FOLLOWED FOR THE LOCATION OF ALL STRUCTURAL MEMBERS & MASONRY WALLS FOR SIZES AND REINFORCEMENT DETAILS OF SYMMETRICAL MEMBERS RELEVANT STRUCTURAL DWGS. TO BE USED.
6. FOR DETAILS REFER RELEVANT LARGE SCALE DETAIL DRAWINGS AS INDICATED.
7. REINFORCEMENT TO BE PROVIDED FOR SLABS IN ALL SHAFTS AND CLOSETS EXCEPT LIFT SHAFTS FOR SLAB TO BE CAST TO SEAL THE SHAFT AFTER INSTALLATION OF ALL SERVICES.
8. MASONRY WORK AROUND SERVICES SHAFTS AND CLOSETS TO BE KEPT ON UNLID COORDINATED WITH SERVICES CONTRACTORS FOR INSTALLATION OF ALL SERVICES.
9. FLOOR FINISH DROP FOR TOILETS SHALL BE 10MM, AND AT BALCONY IT SHALL BE 20MM UNLESS OTHERWISE SPECIFIED.
10. SLAB DROP IN RECESSES - 30MM IN HEALTHY 30MM IN BALCONY - 50MM IN SERVICE BALCONY - 100MM IN AT LODGE - 100MM UNLESS OTHERWISE SPECIFIED.
11. ALL MASONRY WALLS TO BE 15/230 MM THK BRICK WORK UNLESS OTHERWISE SPECIFIED AND ALL OPENINGS SIZES NOTED & ARE DIMENSIONS MASONRY SIZES.
12. SLOPE IN FLOOR FINISH FOR BALCONY DRAINAGE/TOILETS SHALL BE 1:50 UNLESS NOTED OTHERWISE.

THIS DRAWING IS THE PROPERTY OF DESIGNPLUS ASSOCIATES SERVICES PVT.LTD. (NEW DELHI) AND NOT TO BE COPIED OR USED WITHOUT THEIR WRITTEN PERMISSION.

CLIENT:
THAPAR UNIVERSITY
Thapar Technology Campus
Patiala 147004
Punjab, India

CONSULTANTS:
DESIGN ARCHITECT:
McCULLOUGH MULVYN ARCHITECTS
15, Molesworth Street
Dublin 2, Ireland
Email : thapar@mculloughmulvyn.com

EXECUTIVE ARCHITECT:
DESIGNPLUS ASSOCIATES
SERVICES PVT. LTD.
E-145, Okhla Industrial Estate
Phase III New Delhi - 110020
Email : projects@dpas.co.in

STRUCTURAL CONSULTANTS:
CHORDA TECHNO CONSULTANT
1-1738, Chitranganj Park
Lower Ground Floor
New Delhi-110019
Email : chordatech@gmail.com

PRISTINE IDEAS CONSULTING ENGINEERS
C-520, Lower Ground Floor
Chitranganj Park
New Delhi-110019
Email : djoy@pristineideas.org

MEP CONSULTANT:
KANWAR KRISHAN ASSOCIATES PVT. LTD.
F-301, Lado Sarai
New Delhi-110030
Email : navin@kkanpl.com

LANDSCAPE CONSULTANT:
INTEGRAL DESIGNS
E-90 Anand Niketan
New Delhi-110021
Email : Samir@integraldesigns.in

LEGEND:
1. FINISHED FLOOR LEVEL (IN 270S)
2. TOP OF SLAB/STRUCTURE (IN 380S)
3. BOTTOM OF BEAM (IN 480S)
4. CLEAR MASONRY OPENING (IN 580S)
5. BOTTOM OF FALSE CEILING (IN 680S)
6. TO BE CONFIRMED (IN 780S)
7. ARCHITECTURAL DET./CLUSTER REFERENCE NUMBER
8. D: DOOR, W: WINDOW, RS: ROLLING SHUTTER, TYPE NUMBER
9. ELEVATION AND SECTION REFERENCE DRAWING NO.

Notes:
1. DO NOT SCALE THE DRAWING DIMENSIONS TO BE CHECKED ON SITE BEFORE ANY CONSTRUCTION OR MANUFACTURE TO BE READ IN CONJUNCTION WITH ALL RELEVANT ARCHITECTURAL, STRUCTURAL AND MEP DRAWINGS TO BE IMMEDIATELY BROUGHT TO CONSULTANTS ATTENTION.

REV. NO.	DESCRIPTION	DATE	BY

Project
**THAPAR UNIVERSITY
EXTENSION
PATIALA**

Drawing Title
BOYS HOSTEL

PLAN AT INTERMEDIATE-1 LVL

Job Number	Scale	20th July, 2015
CAD file ref.	Date	20th July, 2015
Drawn by	Checked by	Approved by
Drawing Number	Rev.	
THP/BHA-101	00	

VRINDER KUMAR GOYAL
Registered 'A' Class
Building Designer & Supervisor
By Municipal Corporation Patiala
vide Registration No. 1021