


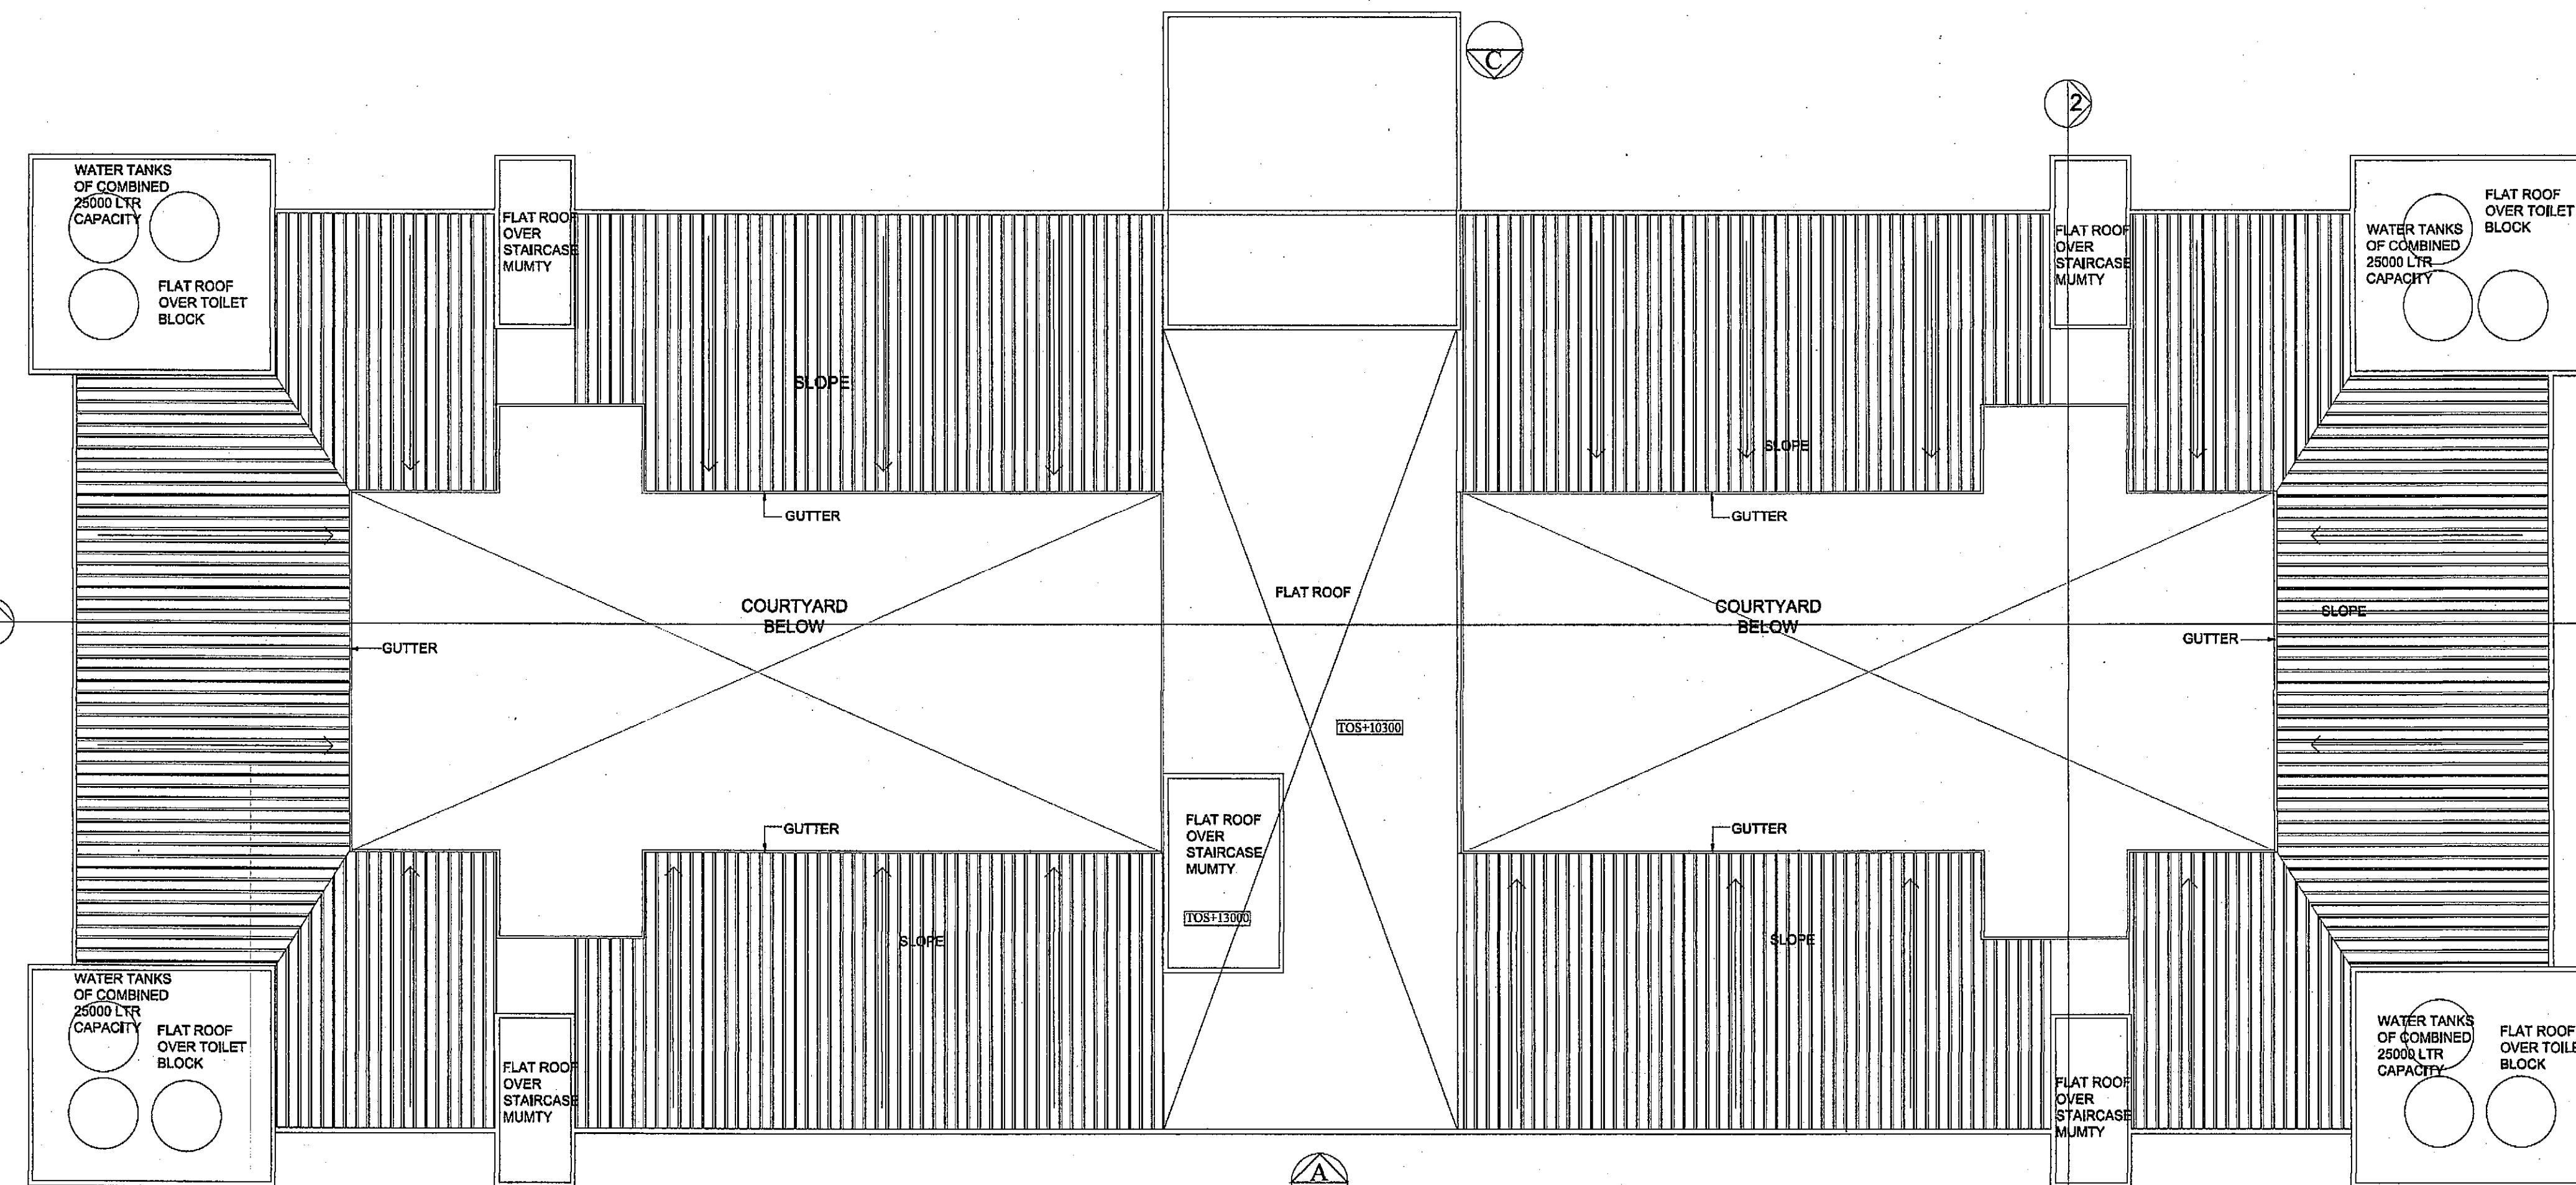

NOTES
 1. ALL DIMENSIONS ARE IN MM UNLESS OTHERWISE SPECIFIED.
 2. ALL DIMENSIONS ARE TO BE READ ONLY AND NOT TO BE REVERSED.
 3. THIS DRAWING SHOULD BE READ IN CONJUNCTION WITH ALL RELEVANT STRUCTURAL, ARCHITECTURAL, SERVICES AND LANDSCAPE DRAWINGS.
 4. ANY DISCREPANCIES IN THE DRAWINGS OR AT SITE SHOULD BE BROUGHT TO THE NOTICE OF THE ARCHITECT IMMEDIATELY.
 5. FINISHES AND MATERIALS ARE TO BE AS SPECIFIED IN THE RELEVANT SPECIFICATIONS.
 6. ARCHITECTURAL DRAWINGS TO BE FOLLOWED FOR THE LOCATION OF ALL STRUCTURAL MEMBERS & MASONRY WALLS FOR SIZES AND REINFORCEMENT DETAILS OF STRUCTURAL MEMBERS RELEVANT TO THE DRAWING.
 7. FOR DETAILS REFER RELEVANT LARGE SCALE DETAIL DRAWINGS.
 8. REINFORCEMENT TO BE PROVIDED FOR SLABS IN ALL SHIFTS AND OUTS OF THE EXCEPT LEFT SHIFTS FOR SLAB TO BE CAST TO SLAB THE SHIRT AFTER INSTALLATION OF ALL SERVICES.
 9. MASONRY WORK AROUND SERVICES SHIFTS AND OUTS TO BE KEPT OPEN/UP/COORINATED WITH SERVICES CONTRACTORS FOR INSTALLATION OF ALL SERVICES.
 10. FLOOR FINISH DROP FOR TOILETS SHALL BE 10MM, AND AT BALCONY IT SHALL BE 20MM UNLESS OTHERWISE SPECIFIED.
 11. SLAB DROP IN KITCHEN: 30MM, IN BATHROOM: 40MM, IN BALCONY: 50MM, IN SERVICE BALCONY: 30MM, IN AT LODGE: 40MM UNLESS OTHERWISE SPECIFIED.
 12. ALL MASONRY WALLS TO BE 150MM THK BRICK WORK UNLESS OTHERWISE SPECIFIED AND ALL OPENING SIZES MENTIONED & ARE UNLESS OTHERWISE SPECIFIED.
 13. SLOPE IN FLOOR FINISH FOR BALCONY DRAINAGE/TOILETS SHALL BE 1:20 UNLESS NOTED OTHERWISE.


DOOR SCHEDULE

TYPE	SIZE	CHL	LINTEL	LOCATION	TYPE	NO.
DW1	1800 X 2100	+00	+2100	MAIN ENTRANCE	ALUMINIUM GLAZED	01
DW2	6500 X 2100	+00	+2100	COURTYARD	ALUMINIUM GLAZED	02
D1	900 X 2100	+00	+2100	TOILETS	ALUMINIUM GLAZED	03
D2	900 X 2100	+00	+2100	TOILETS	ALUMINIUM GLAZED	04
D3	1800 X 2100	+00	+2100	TOILETS	ALUMINIUM GLAZED	05
D4	1800 X 2100	+00	+2100	TOILETS	ALUMINIUM GLAZED	06
D5	1200 X 2100	+00	+2100	TOILETS	ALUMINIUM GLAZED	07
D6	900 X 2000	+100	+2100	TOILETS	ALUMINIUM GLAZED	08
D7	1200 X 2100	+00	+2100	TOILETS	ALUMINIUM GLAZED	09
D8	900 X 2100	+00	+2100	TOILETS	ALUMINIUM GLAZED	10
D9	750 X 2100	+00	+2100	TOILETS	ALUMINIUM GLAZED	11
D10	750 X 2000	+100	+2100	TOILETS	ALUMINIUM GLAZED	12

WINDOW SCHEDULE

TYPE	SIZE	CHL	LINTEL	LOCATION	TYPE	NO.
W1	1200 X 1200	+00	+2100	TOILETS	ALUMINIUM GLAZED	01
W2	1200 X 1200	+00	+2100	TOILETS	ALUMINIUM GLAZED	02
W3	4500 X 1200	+00	+2100	TOILETS	ALUMINIUM GLAZED	03
W4	3000 X 1200	+00	+2100	TOILETS	ALUMINIUM GLAZED	04
W5	10800 X 1950	+130	+2100	TOILETS	ALUMINIUM GLAZED	05
W6	10800 X 1950	+130	+2100	TOILETS	ALUMINIUM GLAZED	06
W7	3000 X 1950	+130	+2100	TOILETS	ALUMINIUM GLAZED	07
W8	1500 X 1200	+00	+2100	TOILETS	ALUMINIUM GLAZED	08
W9	600 X 600	+1500	+2100	TOILETS	ALUMINIUM GLAZED	09

2 PLAN ROOF

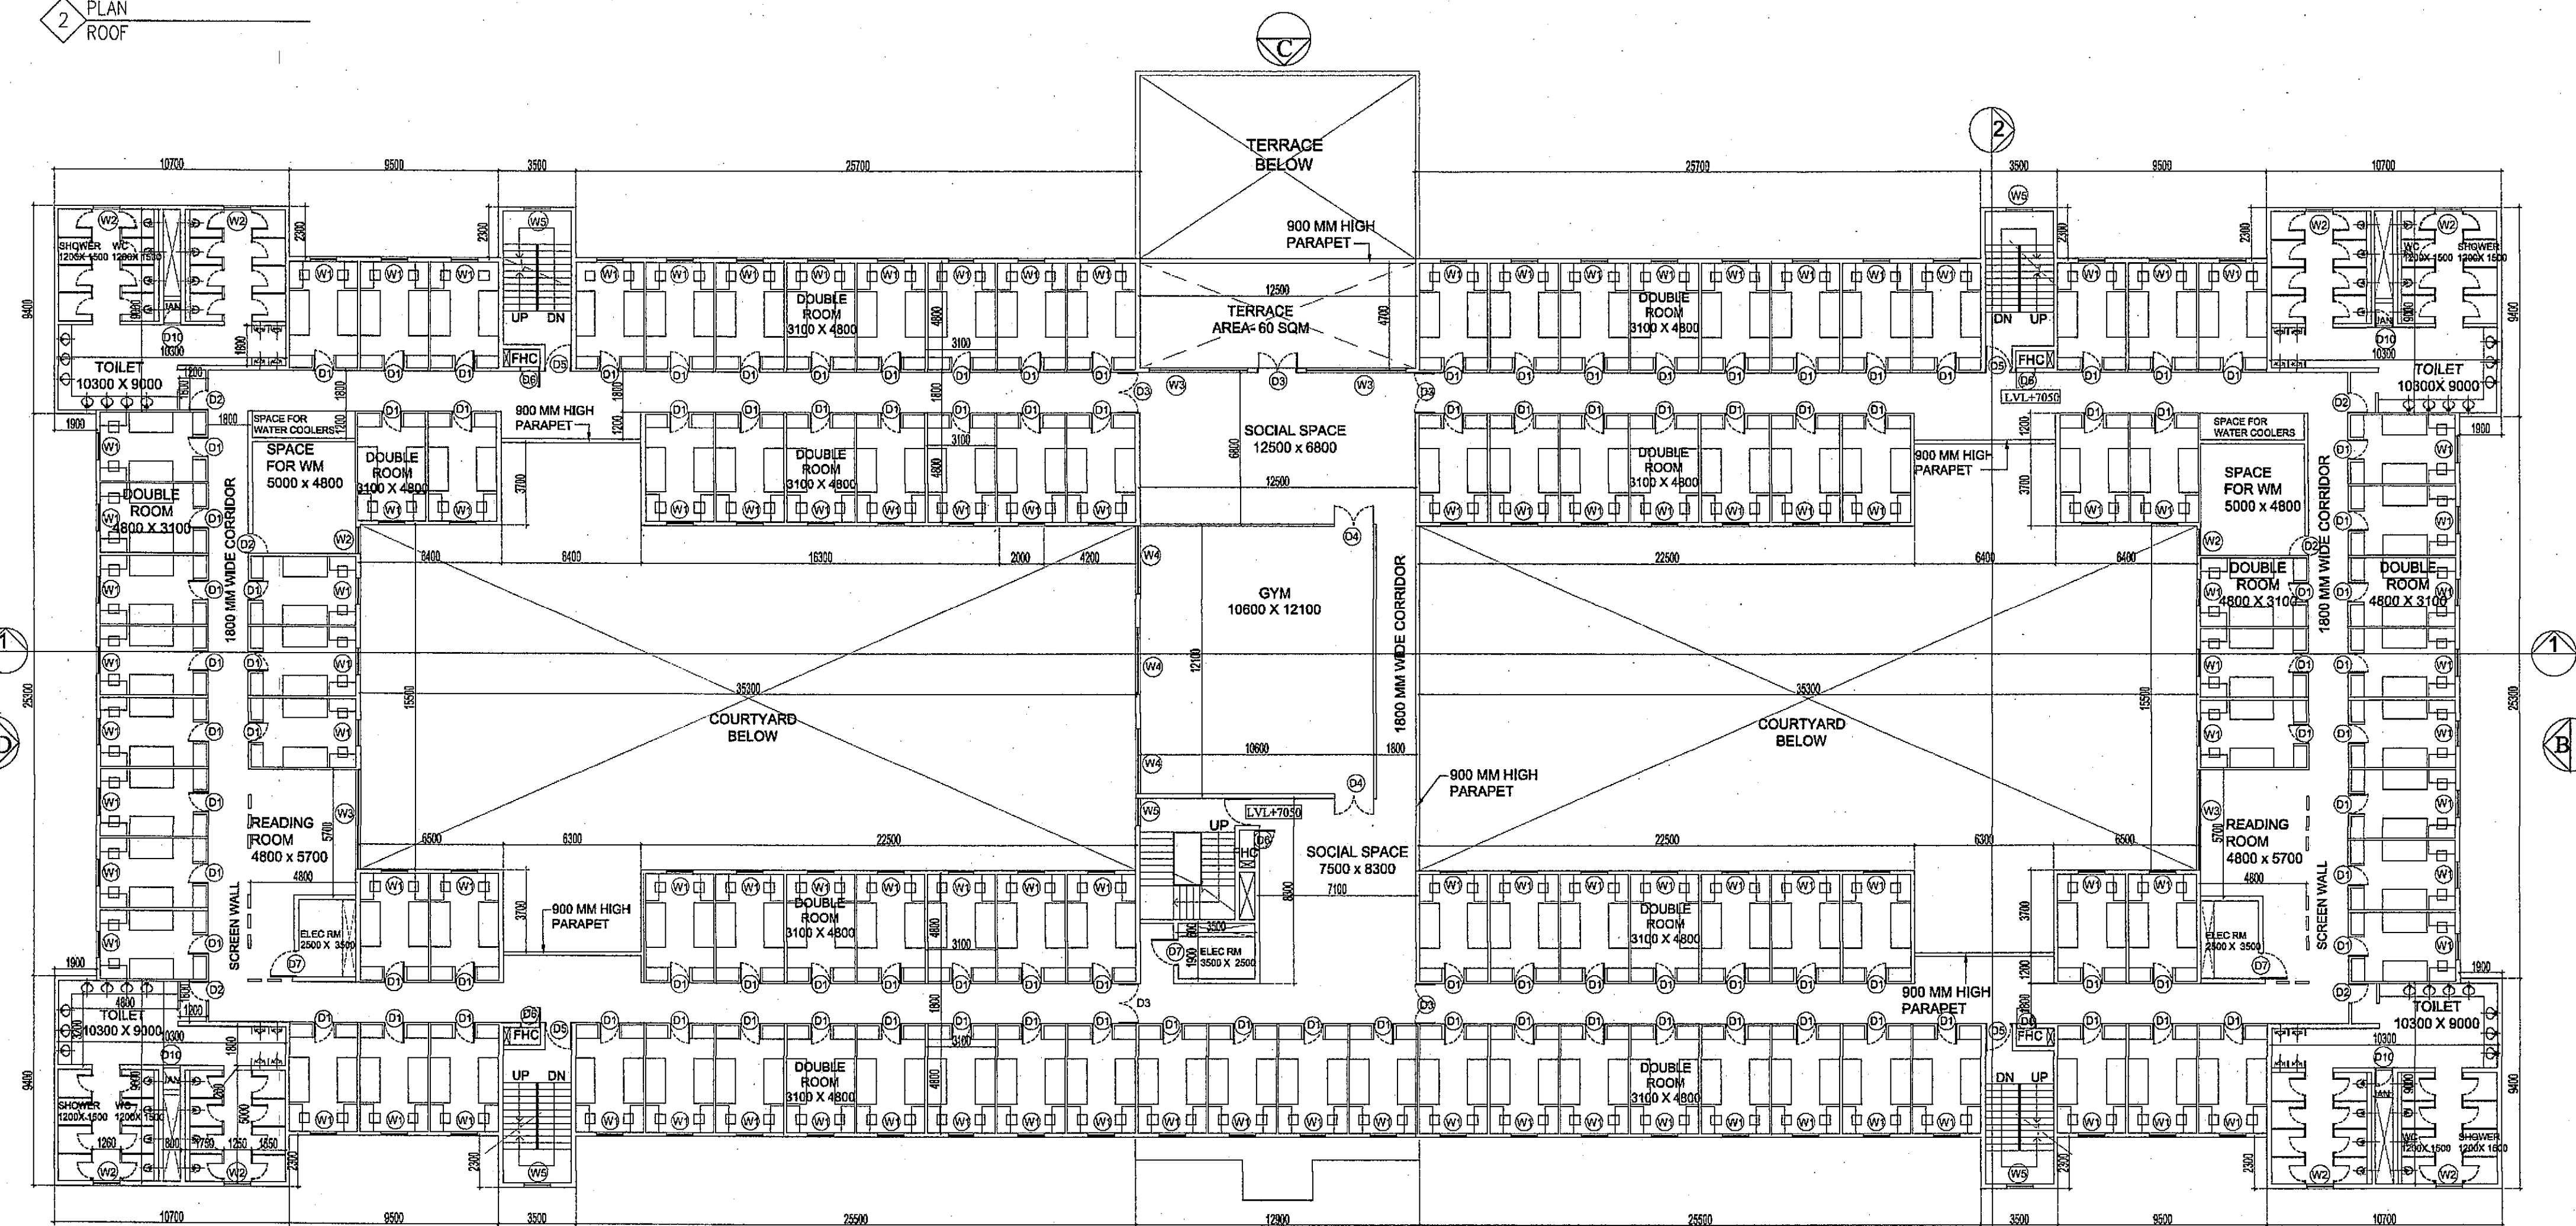

1 PLAN SECOND FLOOR

LEGEND:
 1. F.L. FINISHED FLOOR LEVEL (IN METER)
 2. T.O.S. TOP OF SLAB/STRUCTURE (IN METER)
 3. B.O.B. BOTTOM OF BEAM
 4. B.O.S. BOTTOM OF SLAB
 5. C.O. CLEAR MASONRY OPENING
 6. B.O.F. BOTTOM OF FALSE CEILING
 7. B.C. TO BE CONFIRMED
 8. A.C. ARCHITECTURAL DET./CLUSTER NO.
 9. S.C. STRUCTURAL COLUMN NUMBER
 10. ELEVATION AND SECTION NO.
 11. REFERENCE DRAWING NO.

Notes:
 1. DO NOT SCALE THE DRAWING.
 2. ALL DIMENSIONS TO BE CHECKED ON SITE BEFORE ANY CONSTRUCTION OR MANUFACTURE.
 3. THIS DRAWING TO BE READ IN CONJUNCTION WITH ALL RELEVANT ARCHITECTURAL, STRUCTURAL AND MEP SERVICES DRAWINGS.
 4. ANY DISCREPANCIES BETWEEN DRAWINGS TO BE IMMEDIATELY BROUGHT TO CONSULTANTS ATTENTION.

REVISIONS LOG

REV. NO.	DESCRIPTION	DATE	BY

Project: THAPAR UNIVERSITY
 Drawing Title: EXTENSION PATIALA
 PEB BOYS HOSTEL
 SECOND & ROOF PLAN
 Job Number: 1200
 Scale: 1:200
 Date: SEP, 2015
 Drawn by: AA
 Checked by: PA
 Approved by: PA
 Drawing Number: THP/PB/HA-102
 Rev: 00

THAPAR UNIVERSITY
 Thapar Technology Campus
 Patiala 147004
 Punjab, India
 CLIENT:
 DESIGN ARCHITECT:
 McCULLOUGH MULVIN ARCHITECTS
 16, Molesworth Street
 Dublin 2, Ireland
 Email: thapar@mcculloughmulvin.com
 EXECUTIVE ARCHITECT:
 DESIGNPLUS ASSOCIATES
 SERVICES PVT. LTD.
 E-145, Dikha Industrial Estate
 Phase III New Delhi - 110020
 Email: projects@dpco.in
 STRUCTURAL CONSULTANTS:
 PRISTINE IDEAS CONSULTING ENGINEERS
 C-520, Lower Ground Floor
 Chitragarh Park
 New Delhi - 110019
 Email: ejay@pristineideas.org
 MEP CONSULTANT:
 KANWAR KRISHAN ASSOCIATES PVT. LTD.
 F-301, Loka Saree
 New Delhi - 110030
 Email: kanwar@kkanwar.com
 LANDSCAPE DESIGN:
 INTEGRAL DESIGNS
 E-90 Anand Nishtar
 New Delhi - 110021
 Email: Sanjay@integraldesigns.in

VERINDER KUMAR GOYAL
 Registered 'A' Class
 Practising Designer & Supervisor
 Municipal Corporation Patiala
 vide Registration No. 1971