


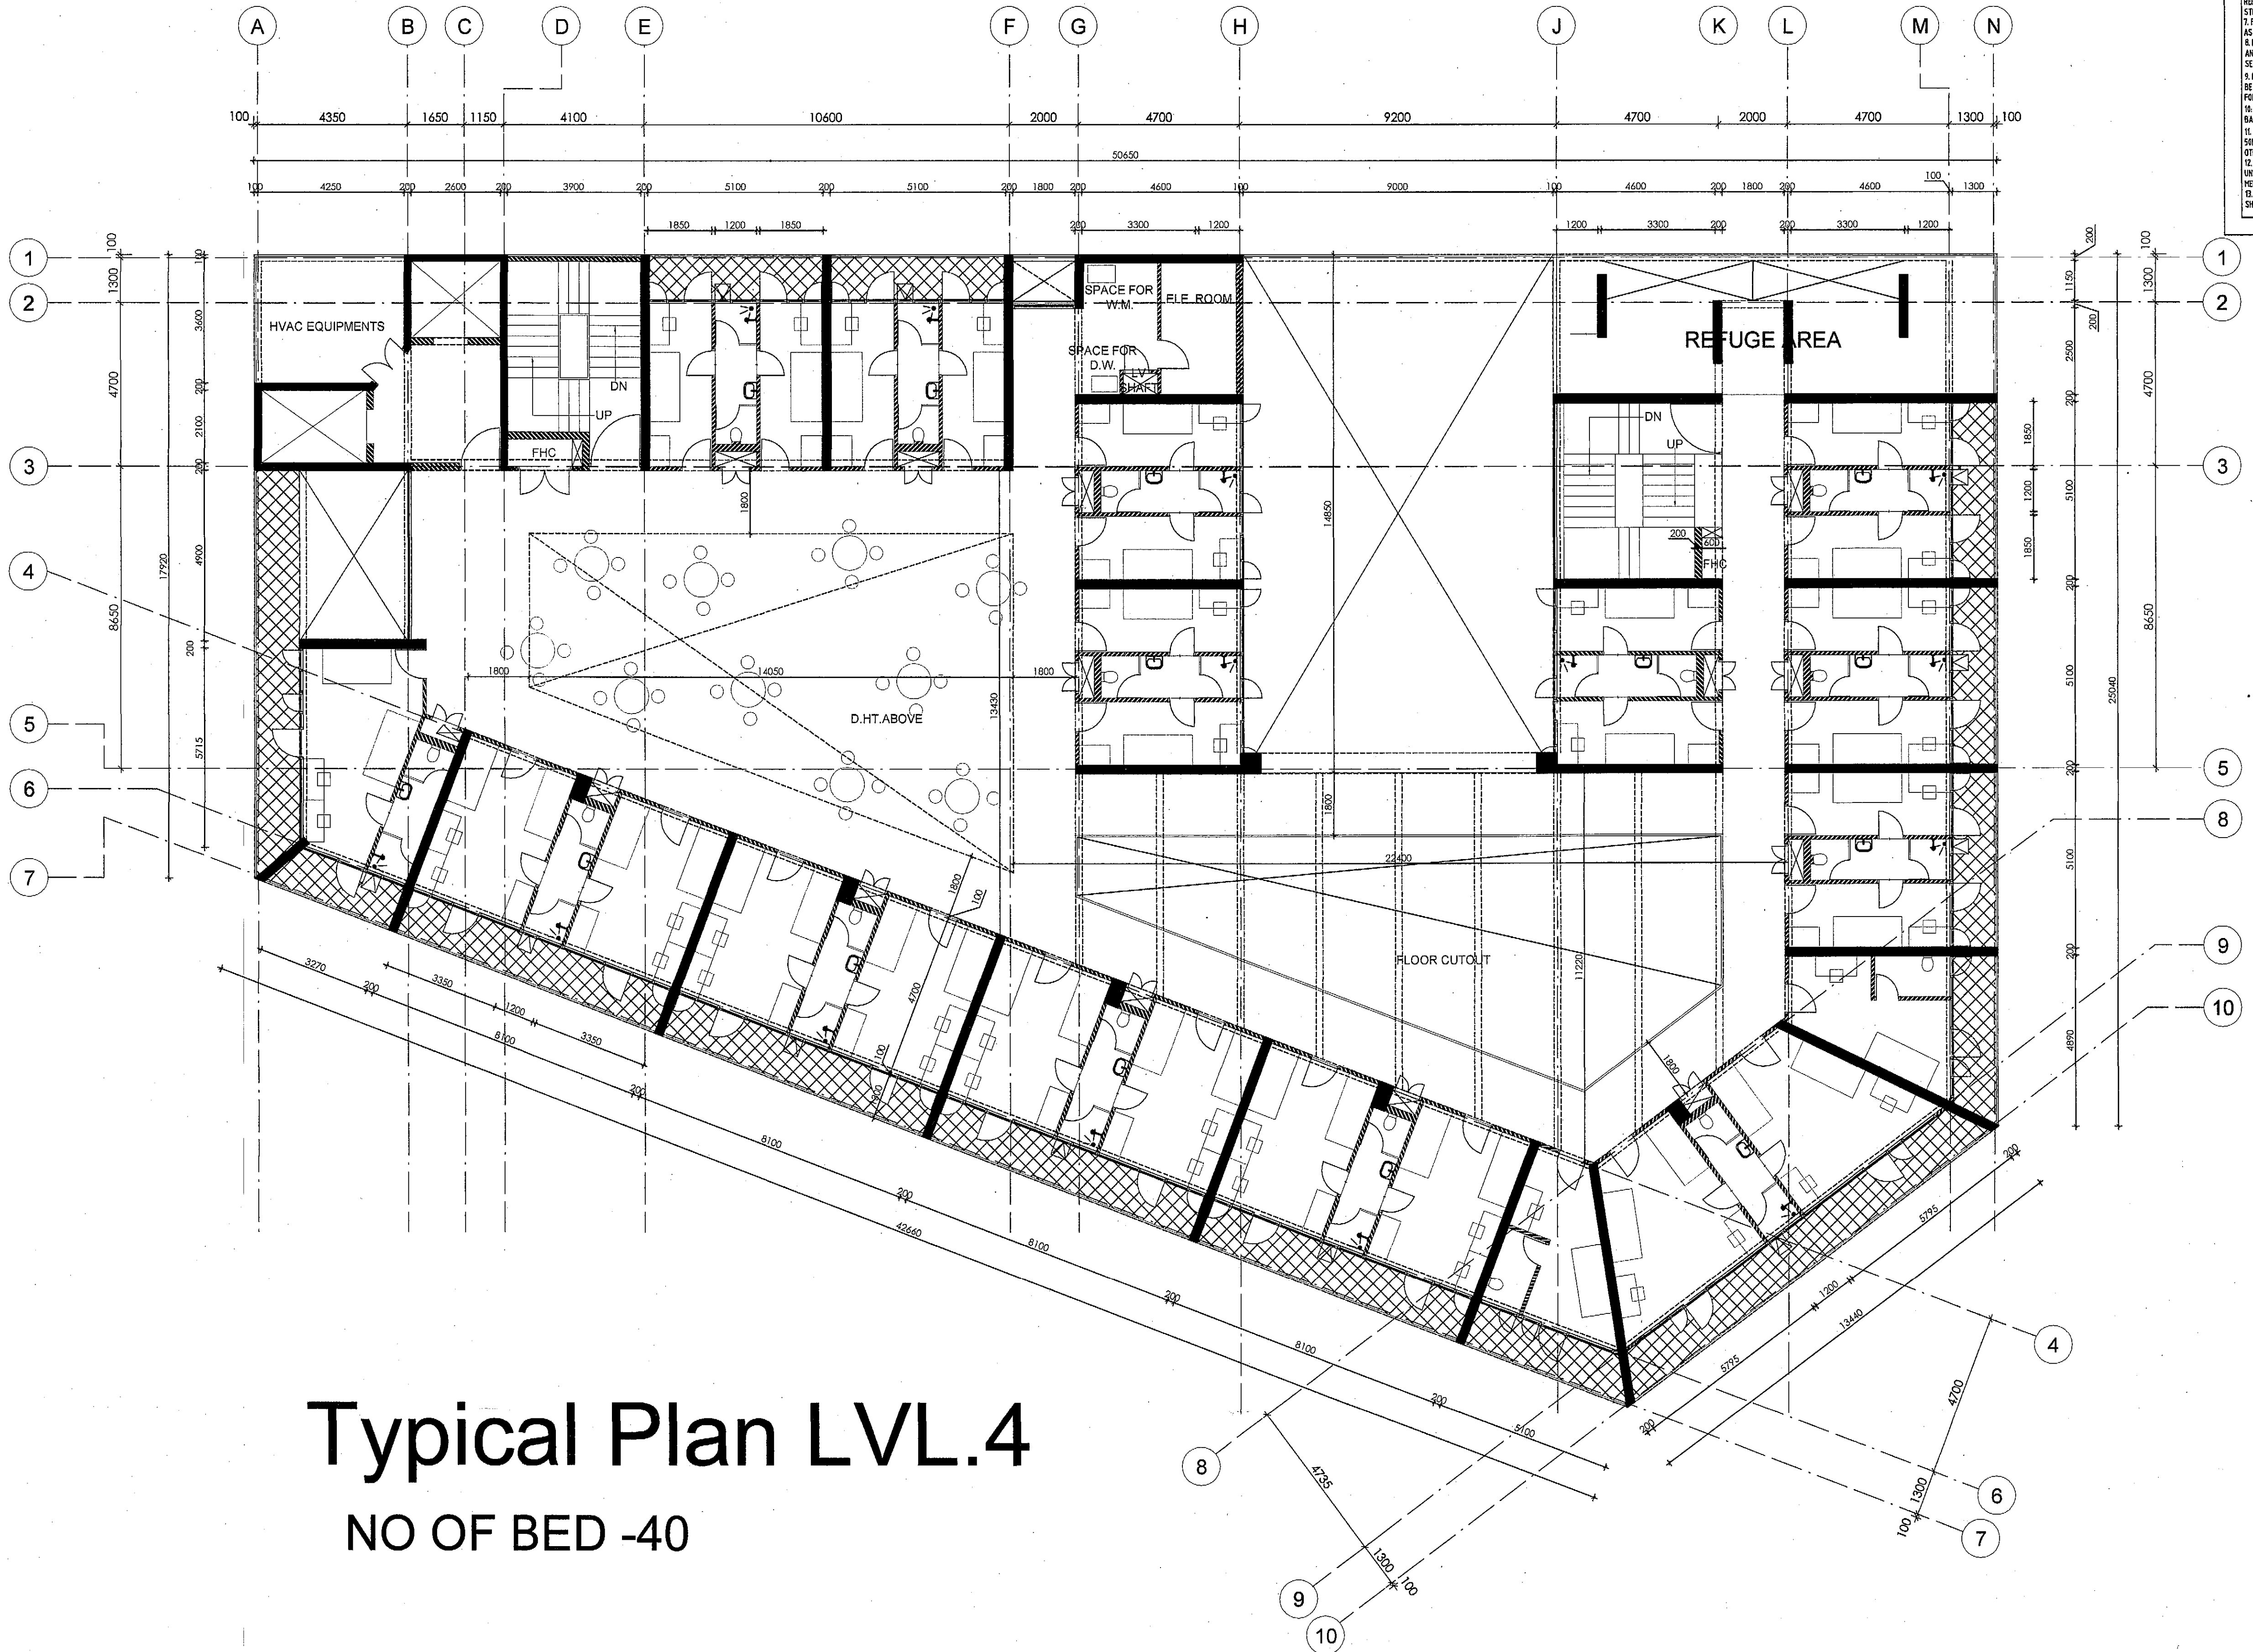

Typical Plan LVL.4
NO OF BED -40

NOTES
1. ALL DIMENSIONS ARE IN MM UNLESS OTHERWISE SPECIFIED.
2. THIS DRAWING SHOULD BE READ IN CONJUNCTION WITH ALL RELEVANT STRUCTURAL, ARCHITECTURAL, SERVICES AND LANDSCAPE DRAWINGS.
3. ANY DISCREPANCIES IN THE DRAWINGS OR AT SITE SHOULD BE BROUGHT TO THE NOTICE OF THE ARCHITECTS IMMEDIATELY.
4. FINISHES/DETAILS SHOWN ARE INDICATIVE ONLY; PLEASE REFER RESPECTIVE DETAIL DRAWINGS & SCHEDULES.
5. ARCHITECTURAL DRAWINGS TO BE FOLLOWED FOR THE LOCATION OF ALL STRUCTURAL MEMBERS & MASONRY WALLS FOR SIZES AND REINFORCEMENT DETAILS OF STRUCTURAL MEMBERS RELEVANT TO BE REFERRED.
6. FOR DETAILS REFER RELEVANT LARGE SCALE DETAIL DRAWINGS AS INDICATED.
7. REINFORCEMENT TO BE PROVIDED FOR SLABS IN ALL SHAFTS AND CUTOUTS EXCEPT LIFT SHAFTS FOR SLAB TO BE CAST TO SEAL THE SHAFT AFTER INSTALLATION OF ALL SERVICES.
8. MASONRY WORK AROUND SERVICES SHAFTS AND CUTOUTS TO BE KEPT OPEN UNTIL COORDINATED WITH SERVICES CONTRACTORS FOR INSTALLATION OF ALL SERVICES.
9. FLOOR FINISH DROP FOR TOILETS SHALL BE 10MM, AND AT BALCONY SHALL BE 20MM UNLESS OTHERWISE SPECIFIED.
10. SLAB DROP IN KITCHEN = 30MM, IN BATH=30MM, IN BALCONY= 50MM, IN SERVICE BALCONY=30MM, IN AC LEDGE = 100MM UNLESS OTHERWISE SPECIFIED.
11. ALL MASONRY WALLS TO BE 15/230 MM THICK BRICK WORK UNLESS OTHERWISE SPECIFIED AND ALL OPENINGS SIZES NOTED IN PLAN.
12. SLOPE IN FLOOR FINISH FOR BALCONY DRAINAGE/TOILETS SHALL BE 1:100 UNLESS NOTED OTHERWISE.

THIS DRAWING IS THE PROPERTY OF DESIGNPLUS ASSOCIATES SERVICES PVT. LTD. (NEW DELHI) AND NOT TO BE COPIED OR USED WITHOUT THEIR WRITTEN PERMISSION.

CLIENT:
THAPAR UNIVERSITY
Thapar Technology Campus
Fatehida, 147004
Punjab, India

CONSULTANTS:
DESIGN ARCHITECT:
McCULLOUGH MULVIN ARCHITECTS
16, Molesworth Street
Dublin 2, Ireland
Email : thapar@mculloughmulvin.com

EXECUTIVE ARCHITECT:
DESIGNPLUS ASSOCIATES
SERVICES PVT. LTD.
E-145, Okhla Industrial Estate
Phase III New Delhi - 110024
Email : projects@dpas.co.in

STRUCTURAL CONSULTANTS:
CHORDIA TECHNO CONSULTANT
I-1738, Chitranjan Park
Lower Ground Floor
New Delhi- 110019
Email : chordiatech@gmail.com

PRISTINE IDEAS CONSULTING ENGINEERS
C-520, Lower Ground Floor
Chitranjan Park
New Delhi- 110019
Email : ojay@pristineideas.org

MEP CONSULTANT:
KANWAR KRISHAN ASSOCIATES PVT. LTD.
F-501, Lado Sarai
New Delhi-110030
Email : novin@kkanpl.com

LANDSCAPE CONSULTANT:
INTEGRAL DESIGNS
E-90 Anand Niketan
New Delhi- 110021
Email : Samir@integraldesigns.in

LEGEND:
1. FINISHED FLOOR LEVEL (IN 2TOS)
2. TOP OF SLAB/STRUCTURE (IN 3TOS)
3. BOTTOM OF BEAM
4. BOTTOM OF SLAB
5. CLEAR MASONRY OPENING
6. BOTTOM OF FALSE CEILING
7. TO BE CONFIRMED
8. ARCHITECTURAL DET./CLUSTER
9. DOOR, W. WINDOW, RS.
10. ROLLING SHUTTER, TYPE NUMBER
11. ELEVATION AND SECTION
12. REFERENCE DRAWING NO.

Notes:
1. DO NOT SCALE THE DRAWING. DIMENSIONS TO BE CHECKED ON SITE BEFORE ANY CONSTRUCTION OR MANUFACTURE.
2. THIS DRAWING IS TO BE READ IN CONJUNCTION WITH ALL RELEVANT ARCHITECTURAL, STRUCTURAL AND MEP DRAWINGS. DISCREPANCIES BETWEEN DRAWINGS TO BE IMMEDIATELY BROUGHT TO CONSULTANTS ATTENTION.

REV. NO.	DESCRIPTION	DATE	BY

Project
**THAPAR UNIVERSITY
EXTENSION
PATIALA**

Drawing Title
**BOYS HOSTEL
PLAN AT LEVEL 4**

Job Number

Scale
1:100

CAD file ref.
Date
20th July, 2015

Drawing by
Checked by
Approved by
PA

Drawing Number
THP/BH/A-107

Rev.
00

VERINDER KUMAR GOYAL
Registered 'A' Class
Building Designer & Supervisor,
By Municipal Corporation Patiala
vide Registration No. 1971