

NOTES
1. ALL DIMENSIONS ARE IN MM. UNLESS OTHERWISE SPECIFIED.
2. ALL DIMENSIONS ARE TO BE READ ONLY AND NOT TO BE MEASURED.
3. THIS DRAWING SHOULD BE READ IN CONJUNCTION WITH ALL RELEVANT ARCHITECTURAL SERVICES AND LANDSCAPE DRAWINGS.
4. ANY DISCREPANCIES IN THE DRAWINGS OR AT SITE SHOULD BE BROUGHT TO THE NOTICE OF THE ARCHITECT IMMEDIATELY.
5. FINISHES/FURNITURE SHOWN ARE INDICATIVE ONLY. PLEASE REFER RESPECTIVE DETAIL DRAWINGS & SCHEDULES.
6. ARCHITECTURAL DRAWINGS TO BE FOLLOWED FOR THE LOCATION OF ALL STRUCTURAL MEMBERS & MASONRY WALLS. FOR SIZES AND REINFORCEMENT DETAILS OF STRUCTURAL MEMBERS REFER RELEVANT DETAIL DRAWINGS & SCHEDULES.
7. FOR DETAILS REFER RELEVANT LARGE SCALE DETAIL DRAWINGS AS INDICATED.
8. REINFORCEMENT TO BE PROVIDED FOR SLABS IN ALL SHIFTS AND OUTGOINGS EXCEPT LIFT SHAPES FOR SLAB TO BE CAST TO SEAL THE SHAPES AFTER INSTALLATION OF ALL SERVICES.
9. MASONRY WORK AROUND SERVICES SHAPES AND OUTGOINGS TO BE KEPT ON HOLD BY COORDINATED WITH SERVICES CONTRACTORS FOR INSTALLATION OF ALL SERVICES.
10. FLOOR FINISH DROP FOR FLOORS SHALL BE 10MM. AND AT BALCONY IT SHALL BE 20MM UNLESS OTHERWISE SPECIFIED.
11. SLAB DROP IN KITCHEN + 30MM. IN BATH+30MM. IN BALCONY+30MM. IN SERVICE BALCONY+30MM. IN ALL OTHERS - 10MM UNLESS OTHERWISE SPECIFIED.
12. ALL MASONRY WALLS TO BE 150MM OR THE BRICK WORK UNLESS OTHERWISE SPECIFIED AND ALL OPENINGS SIZES MENTIONED ARE UNFINISHED MASONRY SIZES.
13. SLOPE IN FLOORS FROM FLOOR DRAINAGE/TOILETS SHALL BE 1:100 UNLESS NOTED OTHERWISE.

THIS DRAWING IS THE PROPERTY OF
DESIGNPLUS ASSOCIATES SERVICES PVT. LTD.
(NEW DELHI) AND NOT TO BE COPIED OR
USED WITHOUT THEIR WRITTEN PERMISSION.

ਨਗਰ ਡਿਜ਼ਾਈਨ, ਪਟਿਆਲਾ
ਨਵੀਨ ਕੰ. ਅਤੇ ਡਿਜ਼ਾਈਨ 2015
ਫਾਈਲ ਨੰ. 361/195

ਕਲਾਇੰਟ: ਨਗਰ ਡਿਜ਼ਾਈਨ ਦੇ ਹੁਕਮ
ਮਿਸਟਰ. ਨਗਰ ਡਿਜ਼ਾਈਨ
ਨਵੀਨ ਪੁਰਾਣੀ
ਮਿਸਟਰ. ਨਗਰ ਡਿਜ਼ਾਈਨ, ਪਟਿਆਲਾ

CLIENT:
THAPAR UNIVERSITY
Thapar Technology Campus
Patiala 147004
Punjab, India

CONSULTANTS:
DESIGN ARCHITECT:
McCULLOUGH MULVIN ARCHITECTS
16, Molesworth Street
Dublin 2, Ireland
Email : thapar@mcculloughmulvin.com

EXECUTIVE ARCHITECT:
DESIGNPLUS ASSOCIATES SERVICES PVT. LTD.
E-145, Okhla Industrial Estate
Phase III New Delhi - 110020
Email : projects@dpa.co.in

STRUCTURAL CONSULTANTS:
CHORDIA TECHNO CONSULTANT
1-1738, Chitranagar Park
Lower Ground Floor
New Delhi-110019
Email : chordiatech@gmail.com

PRISTINE IDEAS CONSULTING ENGINEERS
C-520, Lower Ground Floor
Chitranagar Park
New Delhi-110019
Email : ojay@pristineideas.org

MEP CONSULTANT:
KANWAR KRISHAN ASSOCIATES PVT. LTD.
F-301, Lode Road
New Delhi-110030
Email : navin@kkanpl.com

LANDSCAPE CONSULTANT:
INTEGRAL DESIGNS
E-80 Anand Niketan
New Delhi-110021
Email : Samir@integraldesigns.in

LEGEND:
1.FFL FINISHED FLOOR LEVEL (IN 2100S) REFERENCE SLAB/STRUCTURE (IN 3800S) BOTTOM OF BEAM 480S BOTTOM OF SLAB 580S CLEAR MASONRY OPENING 650FC BOTTOM OF FALSE CEILING 710C TO BE CONFIRMED
8. ARCHITECTURAL DET./CLUSTER REFERENCE NUMBER:
9. D. DOOR, W. WINDOW, RS. ROLLING SHUTTER, TYPE NUMBER
10. ELEVATION AND SECTION REFERENCE DRAWING NO.

Notes:
1. DO NOT SCALE THE DRAWING. DIMENSIONS TO BE CHECKED ON SITE BEFORE ANY CONSTRUCTION.
2. THIS DRAWING TO BE READ IN CONJUNCTION WITH ALL RELEVANT ARCHITECTURAL, STRUCTURAL AND MEP SERVICES DRAWINGS TO BE IMMEDIATELY BROUGHT TO CONSULTANTS ATTENTION.

REV. NO.	DESCRIPTION	DATE	BY


ਨਗਰ ਡਿਜ਼ਾਈਨ ਸਰਕਾਰ ਦੇ ਪੁਰਾਣੀ ਕੋਡਾਂ ਜਾਂਦਾ ਹੈ ਕਿ ਉਸਦੀ ਚੋਣ ਕਰਕੇ ਨਵੀਨ ਪੁਰਾਣੀ ਦੇ ਨਾਲ ਰਜਿਸਟਰਡ ਲੇਕਰ ਤੋਂ ਕਰਵਾਇਆ ਜਾਂਦਾ ਹੈ।

Project
THAPAR UNIVERSITY
EXTENSION
PATIALA
ਨਗਰ ਡਿਜ਼ਾਈਨ ਦੇ ਹੁਕਮ ਨਵੀਨ ਪੁਰਾਣੀ ਦੇ ਨਾਲ ਰਜਿਸਟਰਡ ਲੇਕਰ ਤੋਂ ਕਰਵਾਇਆ ਜਾਂਦਾ ਹੈ।

Drawing Title
GIRLS HOSTEL
PLAN AT LVL-02 AND LVL-04

Job Number	Scale
---	1:125
CAD file ref.	Date
	20th July, 2015
Drawn by	Checked by
	PA
Drawn Number	Rev
THP/GH/A-102	02

BRINDAR KUMAR GOYAL
Registered A Class
Building Designer & Supervisor,
By Municipal Corporation Patiala
Vide Registration No. 1971

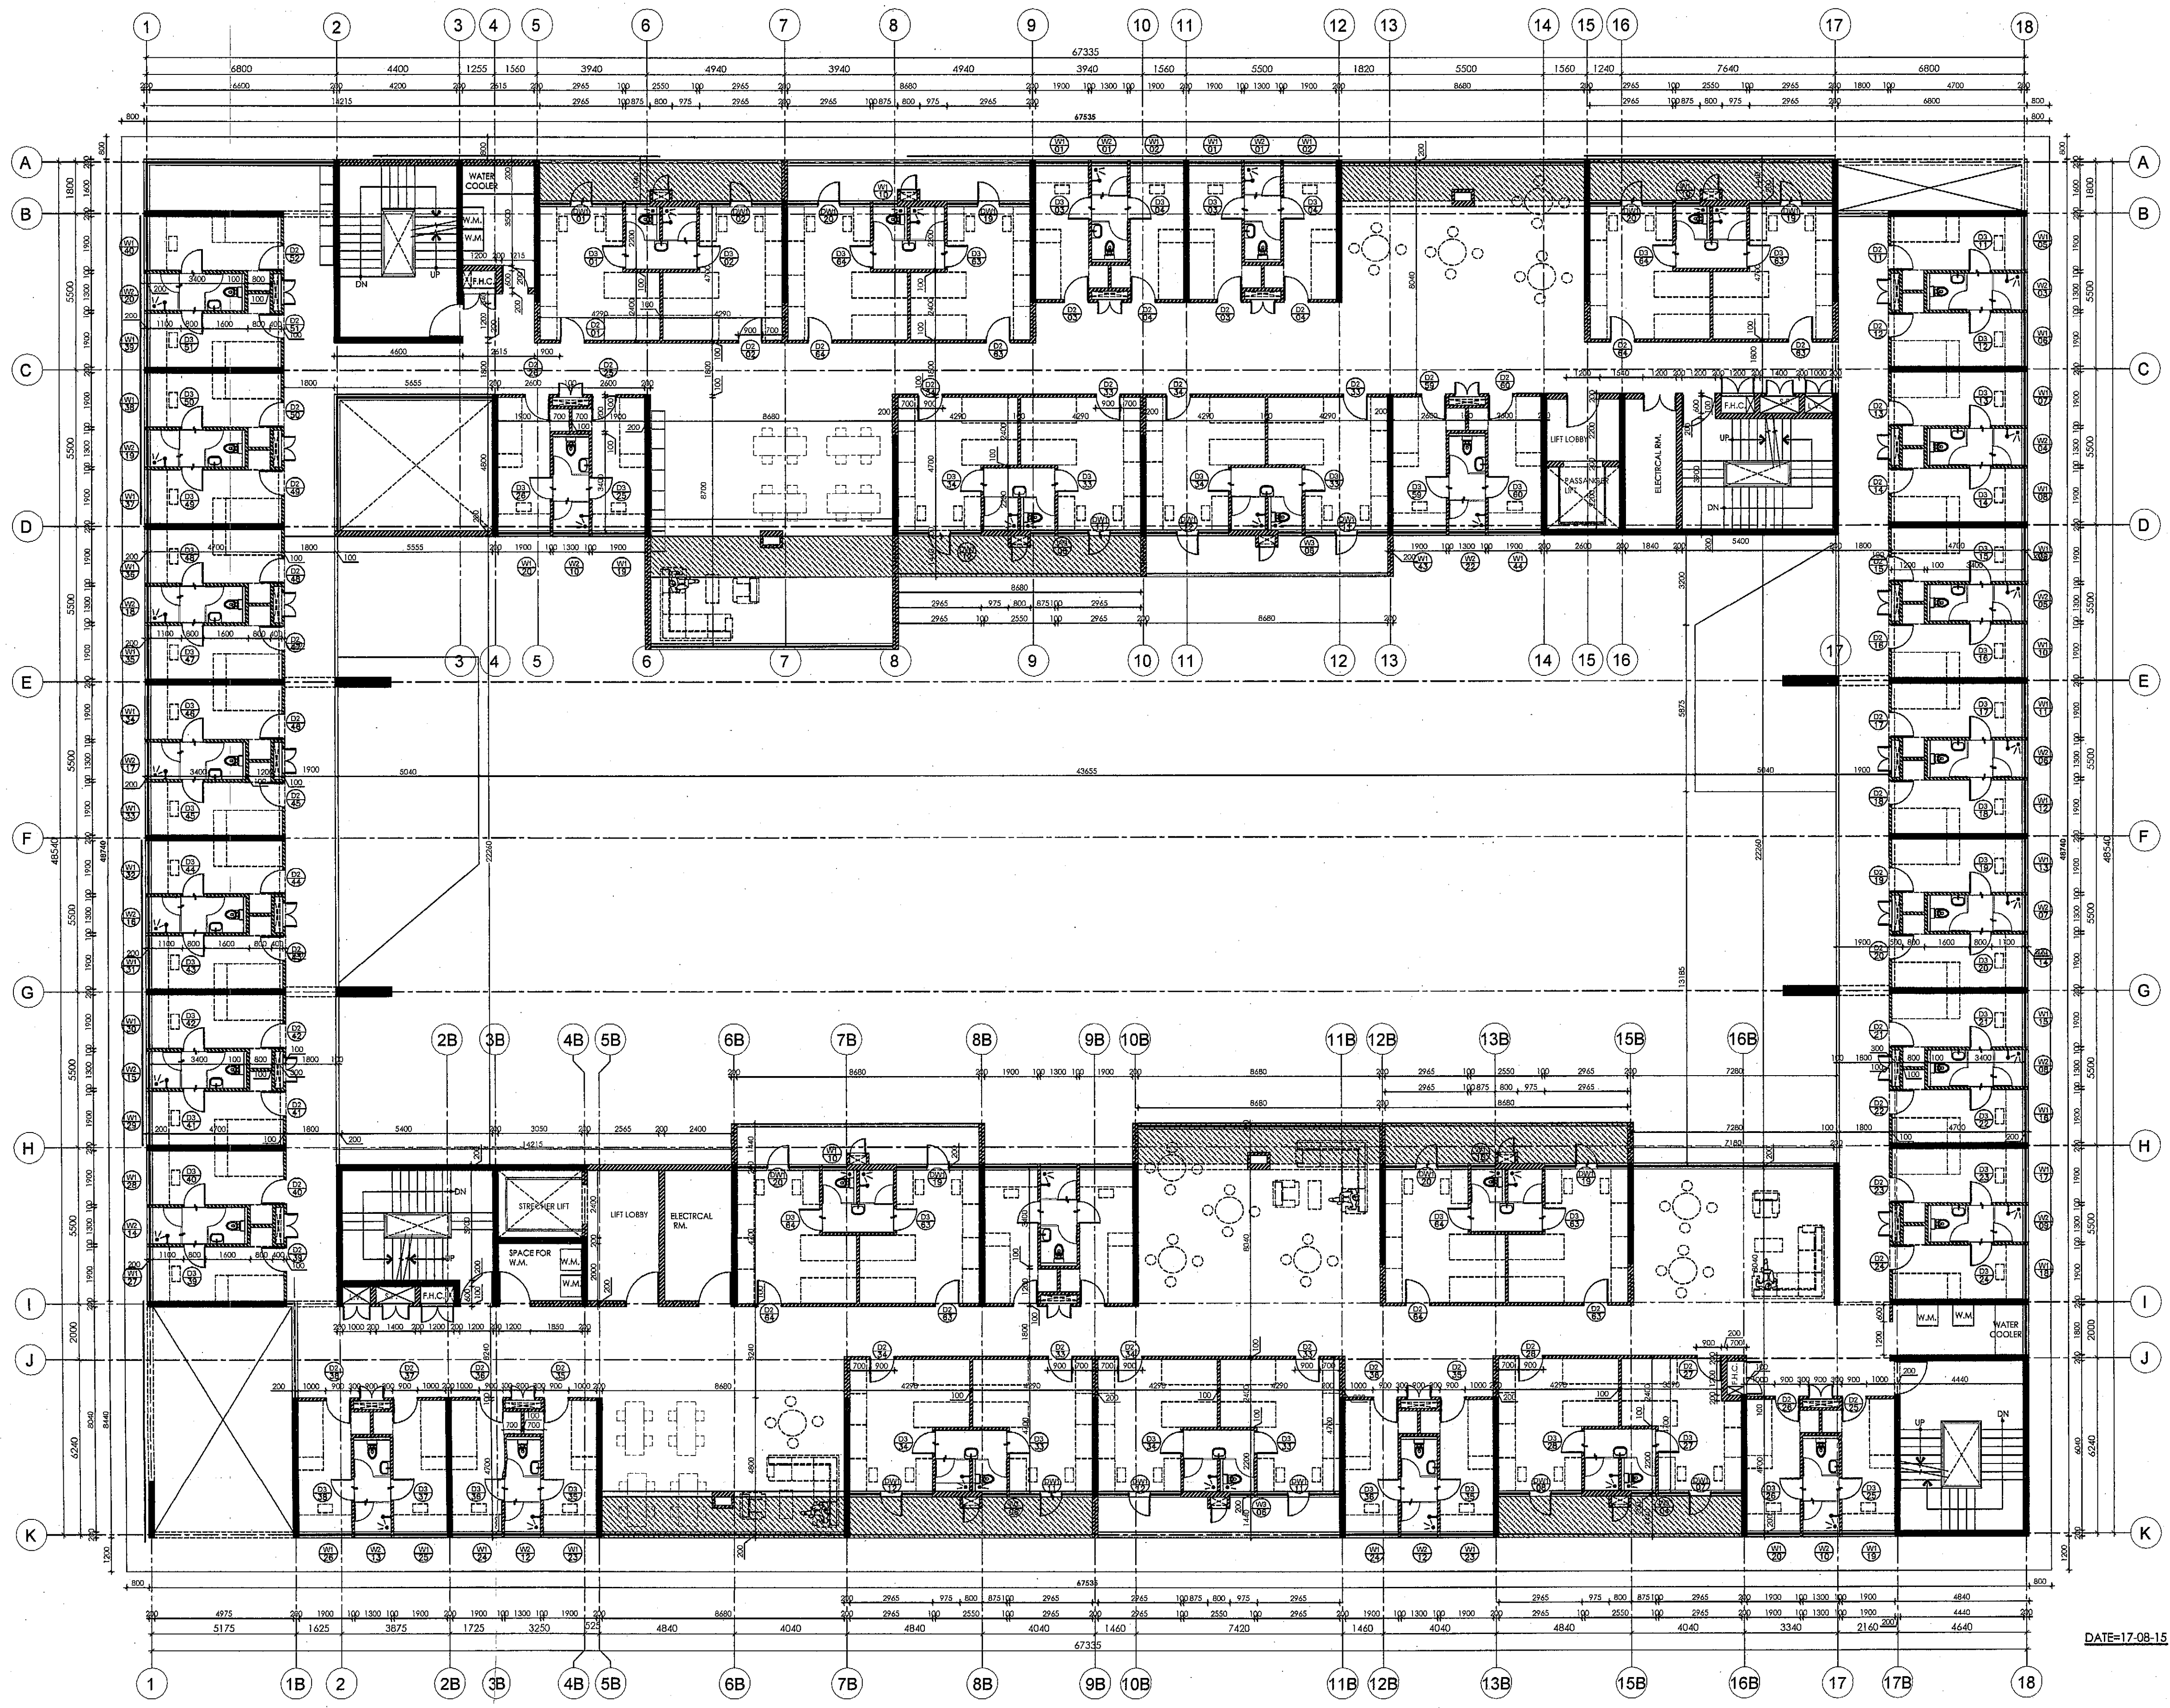

DATE=17-08-15