


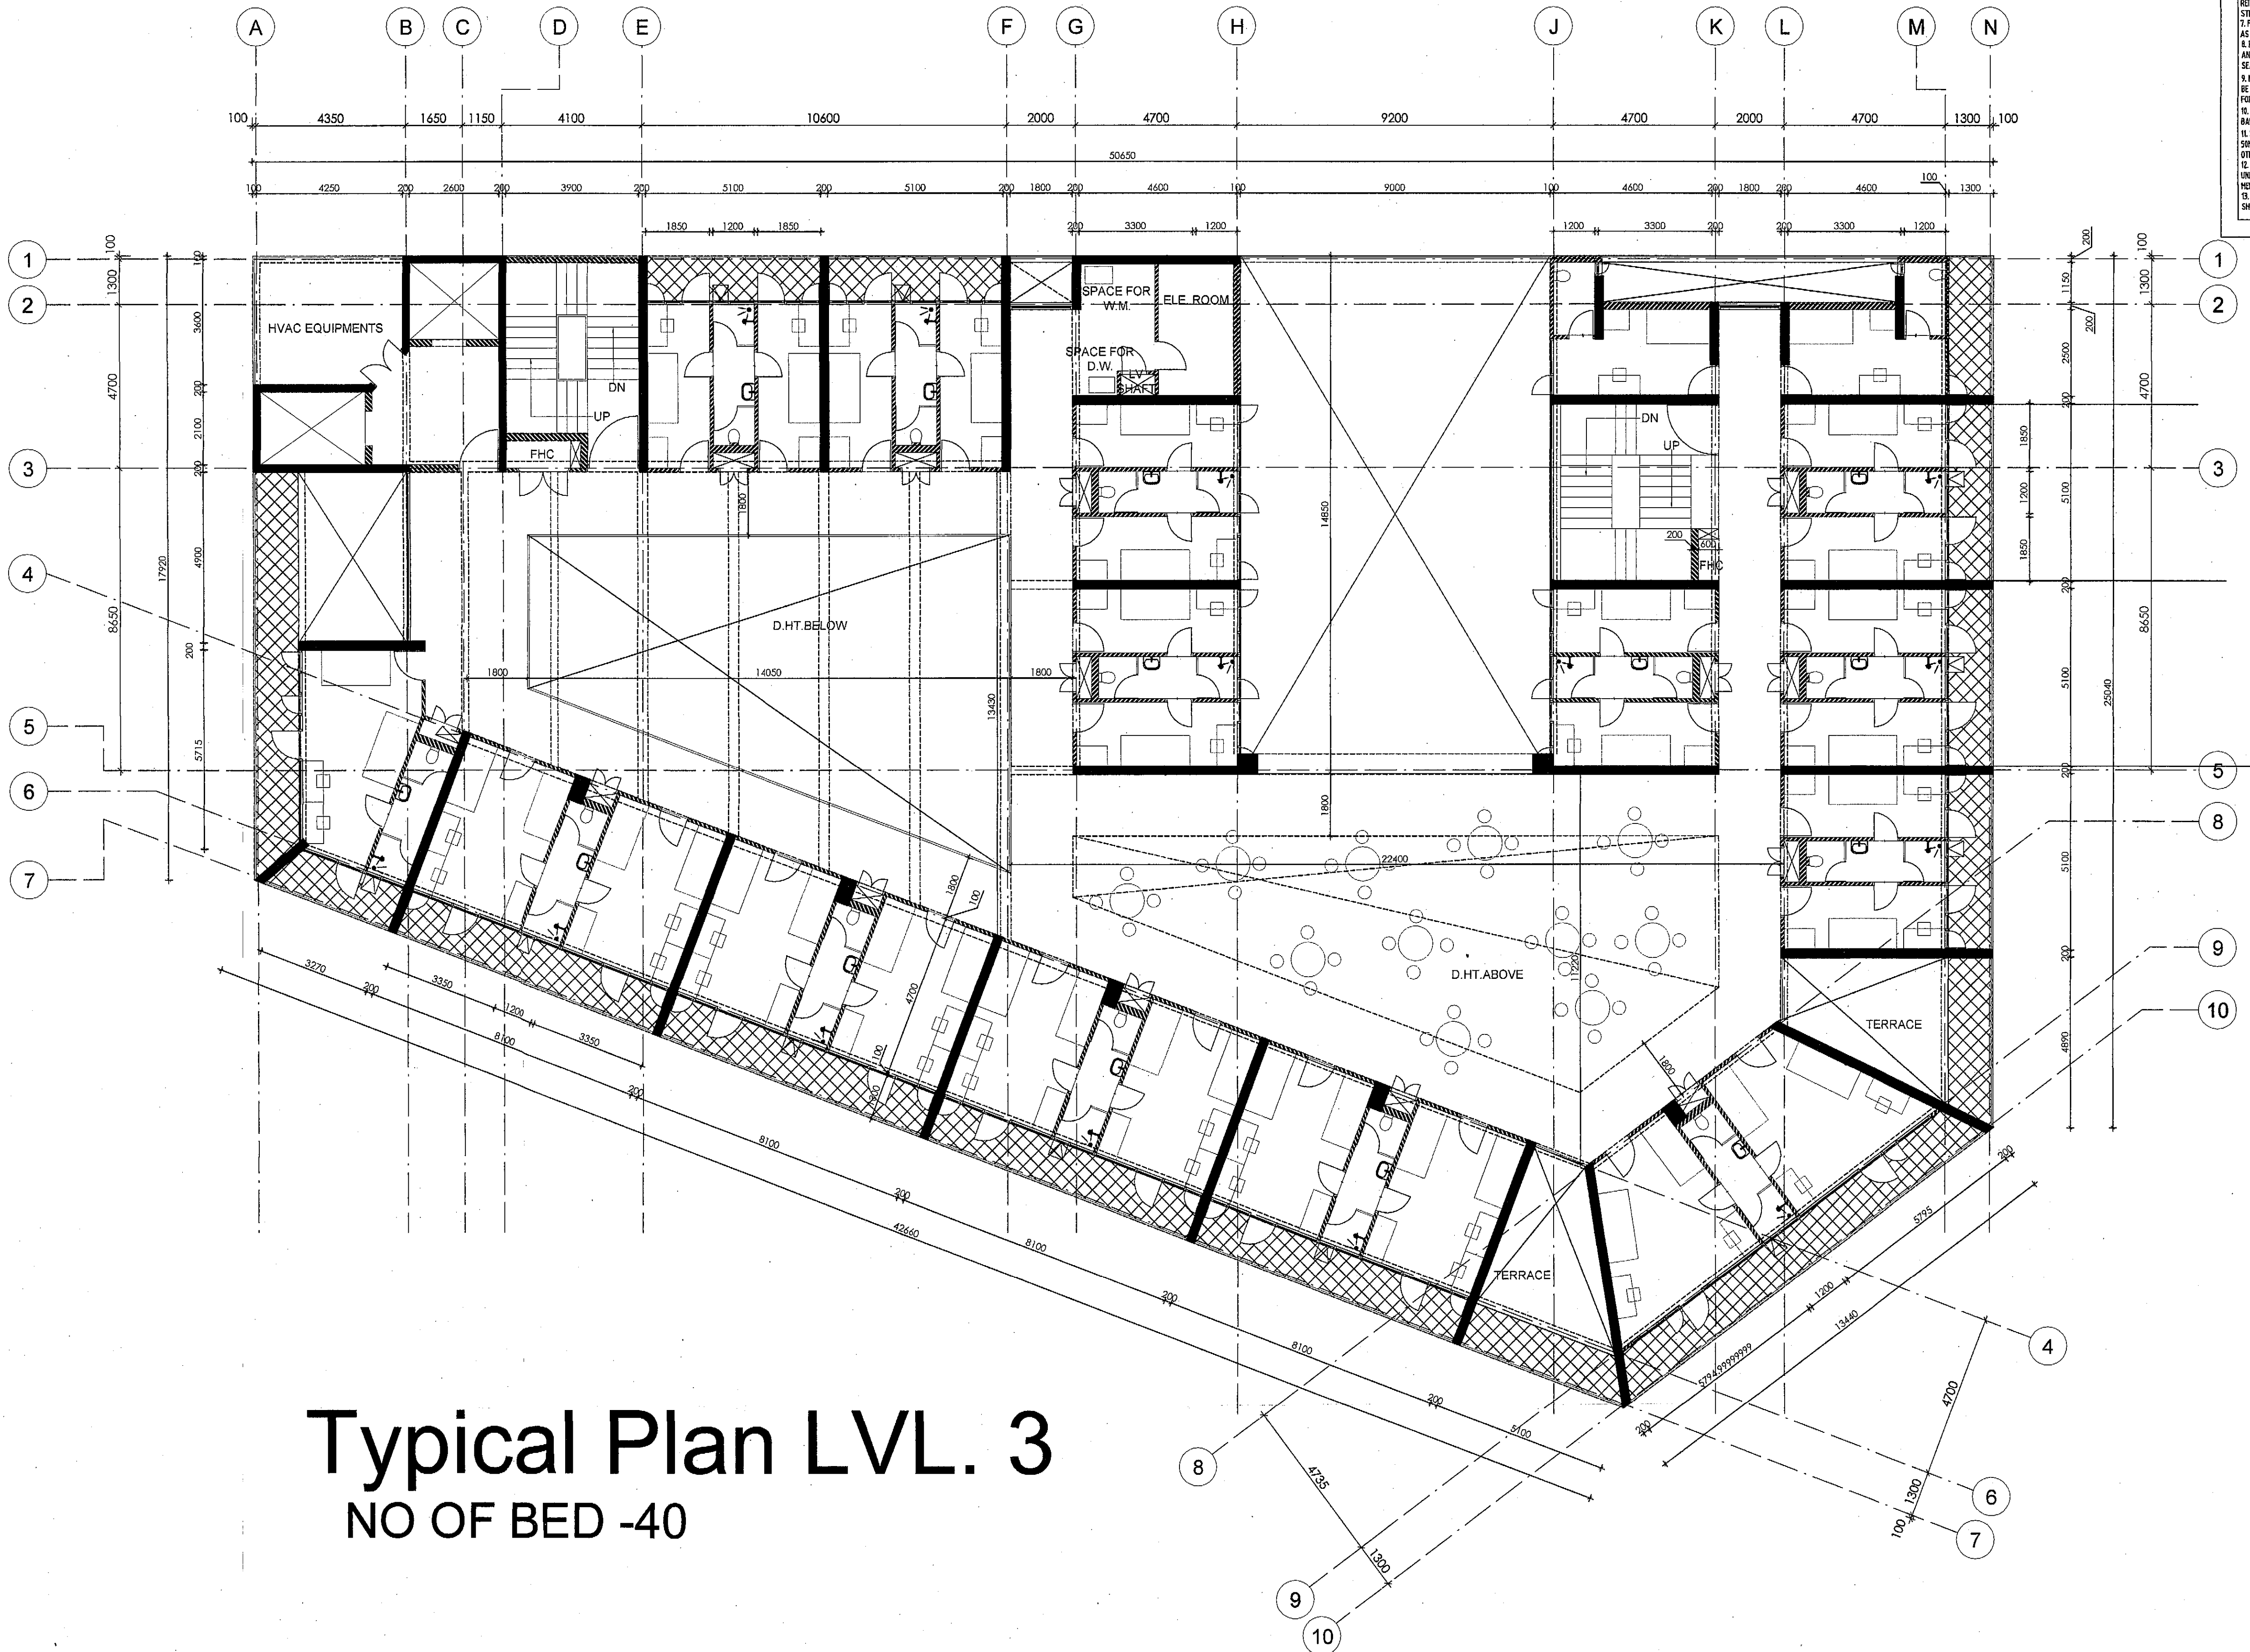

Typical Plan LVL. 3
NO OF BED -40

NOTES
1. ALL DIMENSIONS ARE IN MM UNLESS OTHERWISE SPECIFIED.
2. ALL DIMENSIONS ARE TO BE READ ONLY AND NOT TO BE MEASURED/SCALED.
3. THIS DRAWING SHOULD BE READ IN CONJUNCTION WITH ALL RELEVANT STRUCTURAL, ARCHITECTURAL, SERVICES AND LANDSCAPE DRAWINGS.
4. ANY DISCREPANCIES IN THE DRAWINGS OR AT SITE SHOULD BE BROUGHT TO THE NOTICE OF THE ARCHITECT IMMEDIATELY.
5. FURNITURE/FIXTURES SHOWN ARE INDICATIVE ONLY, PLEASE REFER RESPECTIVE DETAIL DRAWINGS & SCHEDULES.
6. ARCHITECTURAL DRAWINGS TO BE FOLLOWED FOR THE LOCATION OF ALL STRUCTURAL MEMBERS & MASONRY WALLS FOR SIZES AND REINFORCEMENT DETAILS OF STRUCTURAL MEMBERS RELEVANT TO BE NOTED.
7. FOR DETAILS REFER RELEVANT LARGE SCALE DETAIL DRAWINGS AS INDICATED.
8. REINFORCEMENT TO BE PROVIDED FOR SLABS IN ALL SHIFTS AND CUTOUTS EXCEPT LIFT SHAFTS FOR SLAB TO BE CAST TO SEAL THE SHAFT AFTER INSTALLATION OF ALL SERVICES.
9. MASONRY WORK AROUND SERVICES SHAFTS AND CUTOUTS TO BE KEPT ON HOLD COORDINATED WITH SERVICES CONTRACTORS FOR INSTALLATION OF ALL SERVICES.
10. FLOOR FINISHES EXCEPT FLOOR SHALL BE 10MM, AND AT BALCONY IT SHALL BE 20MM UNLESS OTHERWISE SPECIFIED.
11. SLAB DROP IN KITCHEN = 300MM, IN BATH=300MM, IN BALCONY= 200MM, IN SERVICE BALCONY=200MM, IN H.C. LODGE = 100MM UNLESS OTHERWISE SPECIFIED.
12. ALL MASONRY WALLS TO BE 150/200 MM THK BRICK WORK UNLESS OTHERWISE SPECIFIED AND ALL OPENINGS SIZES MENTIONED & ARE UNFINISHED MASONRY SIZES.
13. SLOPE IN FLOOR FINISH FOR BALCONY DRAINAGE/TOILETS SHALL BE 1:100 UNLESS NOTED OTHERWISE.

THIS DRAWING IS THE PROPERTY OF
DESIGNPLUS ASSOCIATES SERVICES PVT.LTD.
(NEW DELHI) AND NOT TO BE COPIED OR
USED WITHOUT THEIR WRITTEN PERMISSION.

CLIENT:
THAPAR UNIVERSITY
Thapar Technology Campus
Patiala 147004
Punjab, India

CONSULTANTS:
DESIGN ARCHITECT:
McCULLOUGH MULVIN ARCHITECTS
16, Molesworth Street
Dublin 2, Ireland
Email : thapar@mccloughmulvin.com

EXECUTIVE ARCHITECT:
DESIGNPLUS ASSOCIATES
SERVICES PVT. LTD.
E-145, Okhla Industrial Estate
Phase III New Delhi - 110020
Email : projects@dpas.co.in

STRUCTURAL CONSULTANTS:
CHORDIA TECHNO CONSULTANT
1-738, Chitranjan Park
Lower Ground Floor
New Delhi-110019
Email : chordiatech@gmail.com

PRISTINE IDEAS CONSULTING ENGINEERS
C-520, Lower Ground Floor
Chitranjan Park
New Delhi-110019
Email : qjay@pristineideas.org

MEP CONSULTANT:
KANWAR KRISHAN ASSOCIATES PVT. LTD.
F-501, Lodo Sani
New Delhi-110030
Email : navin@kapt.com

LANDSCAPE CONSULTANT:
INTEGRAL DESIGNS
E-90 Anand Niketan
New Delhi-110021
Email : Samir@integraldesigns.in

LEGEND:
1.FTL FINISHED FLOOR LEVEL (IN
2.TOS TOP OF SLAB/STRUCTURE (IN
3.BOB BOTTOM OF BEAM
4.BOS BOTTOM OF SLAB
5.CMD CLEAR MASONRY OF
6.BOCF BOTTOM OF FALSE CEILING
7.TBC TO BE CONFIRMED
8.Architectural DET./CLUSTER
9.Door, W. WINDOW, RS.
10.Rolling Shutter,
11.Type Number
12.Elevation and Section
13.Reference Drawing No.

Notes:
1. DO NOT SCALE THE
DRAWING DIMENSIONS TO BE CHECKED
ON SITE BEFORE ANY CONSTRUCTION
OR VARIATION.
2. THIS DRAWING TO BE READ IN
CONJUNCTION WITH ALL RELEVANT
ARCHITECTURAL, STRUCTURAL AND MEP
SERVICES DRAWINGS BETWEEN
DRAWINGS TO BE IMMEDIATELY
BROUGHT TO CONSULTANTS ATTENTION.

REV. NO.	DESCRIPTION	DATE	BY

Project
THAPAR UNIVERSITY
EXTENSION
PATIALA

Drawing Title
BOYS HOSTEL
PLAN AT LEVEL-3

Job Number

CAD file ref.

Scale
1:100

Date
20th July, 2015

Drawn by
PA

Checked by
PA

Approved by
PA

Drawing Number
THP/BH/A-106

Rev.
00

VERINDER KUMAR GOYAL
Registered 'A' Class
Building Designer & Supervisor,
By Municipal Corporation Patiala
vide Registration No. 1071