


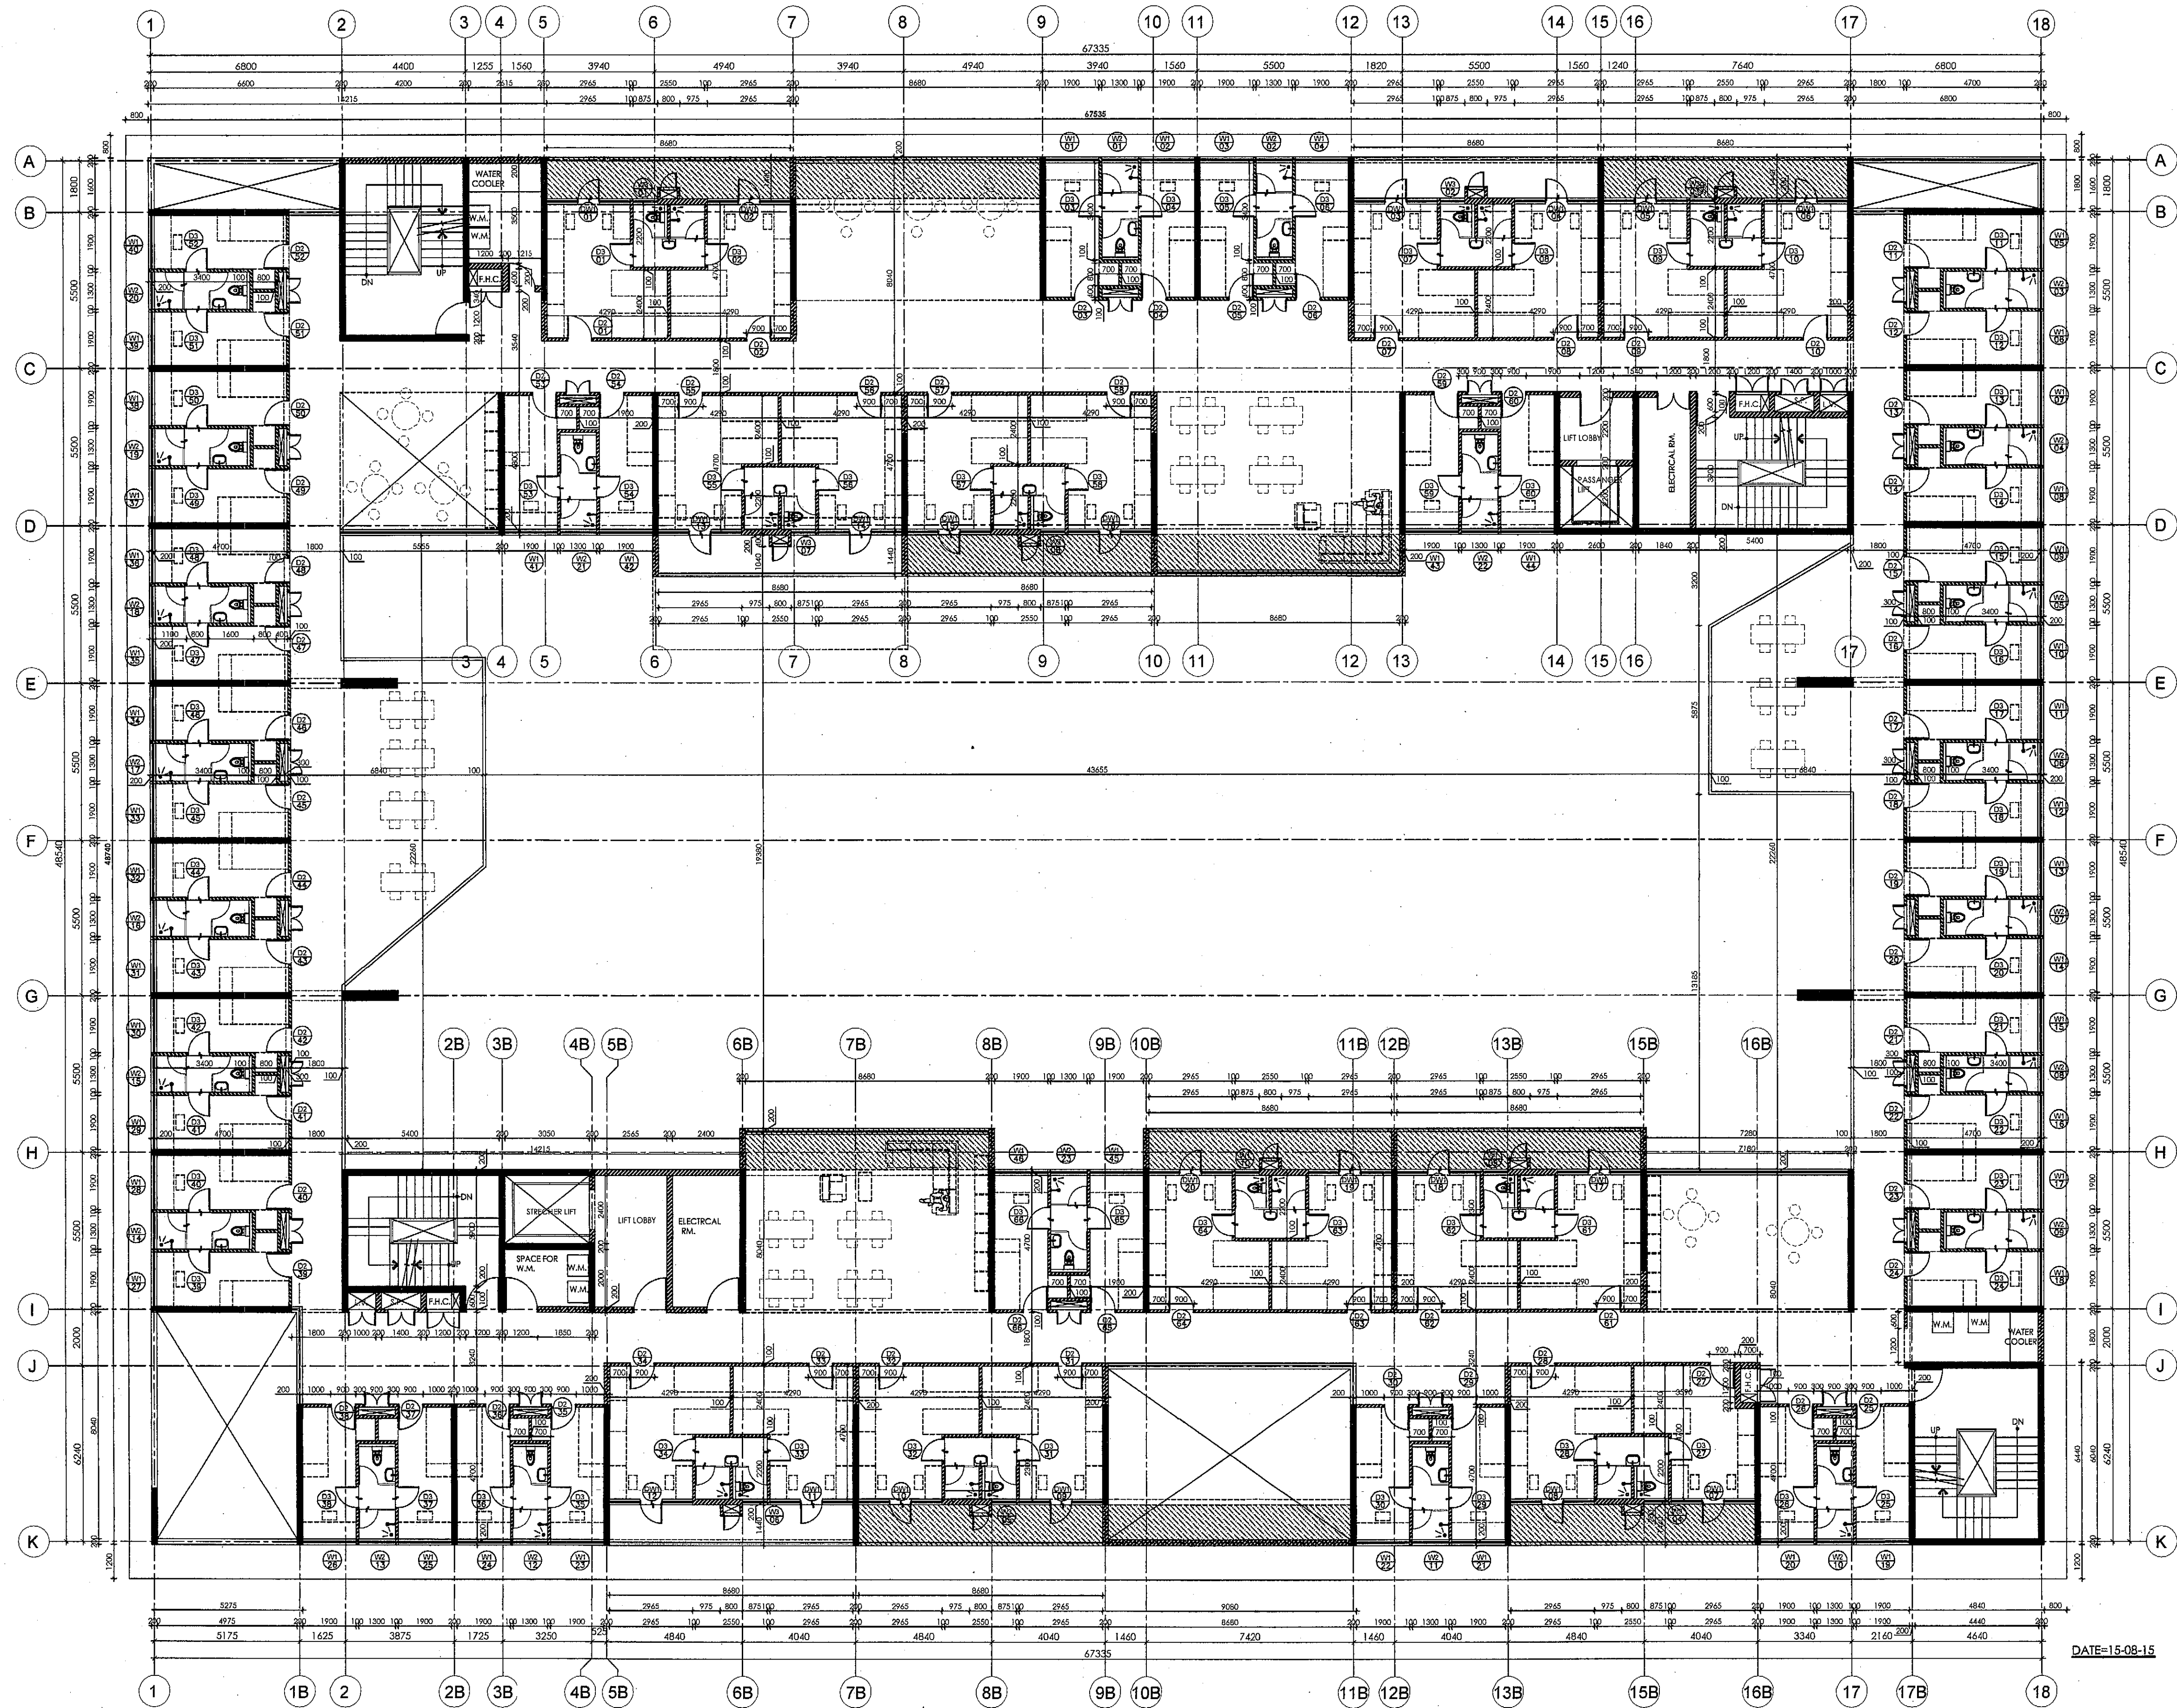

NOTES

1. ALL DIMENSIONS ARE IN MM U.M.D.
2. ALL DIMENSIONS ARE TO BE READ ONLY AND NOT TO BE NEARLY SCALED.
3. THIS DRAWING SHOULD BE READ IN CONJUNCTION WITH ALL RELEVANT ARCHITECTURAL, STRUCTURAL, SERVICES AND LANDSCAPE DRAWINGS.
4. ANY DISCREPANCIES IN THE DRAWINGS OR AT SITE SHOULD BE BROUGHT TO THE NOTICE OF THE ARCHITECTS IMMEDIATELY.
5. FURNITURE/FIXTURES SHOWN ARE INDICATIVE ONLY, PLEASE REFER RESPECTIVE DETAIL DRAWINGS & SCHEDULES.
6. ARCHITECTURAL DRAWINGS TO BE FOLLOWED FOR THE LOCATION OF ALL STRUCTURAL MEMBERS & MASONRY WALLS, FOR SIZES AND REINFORCEMENT DETAILS OF STRUCTURAL MEMBERS RELEVANT TO BE REVEALED.
7. FOR DETAILS REFER RELEVANT LARGE SCALE DETAIL DRAWINGS AS INDICATED.
8. REINFORCEMENT TO BE PROVIDED FOR SLABS IN ALL SHIFTS AND OUTGOING EXCEPT LEFT SHIFTS FOR SLAB TO BE CAST TO SEAL THE SHUNT AFTER INSTALLATION OF ALL SERVICES.
9. MASONRY WORK AROUND SERVICES SHIFTS AND OUTGOINGS TO BE KEPT ON HOLD COORDINATED WITH SERVICES CONTRACTORS FOR INSTALLATION OF ALL SERVICES.
10. FLOOR FINISH DROP FOR VENTILATORS SHALL BE 10MM AND AT BALCONY IT SHALL BE 20MM UNLESS OTHERWISE SPECIFIED.
11. SLAB DROP IN KITCHEN = 30MM, IN BATH=30MM, IN BALCONIES= 50MM, IN SERVICE BALCONY=50MM, IN ALL LEVELS = 10MM UNLESS OTHERWISE SPECIFIED.
12. ALL MASONRY WALLS TO BE 10/200 MM THIN BRICK WORK UNLESS OTHERWISE SPECIFIED AND ALL OPENING SIZES MENTIONED ARE UNFINISHED MASONRY SIZES.
13. SLOPE IN FLOOR TROUGH FOR BALCONY DRAINAGE/TOILETS SHALL BE 1:200 UNLESS NOTED OTHERWISE.

THIS DRAWING IS THE PROPERTY OF DESIGNPLUS ASSOCIATES SERVICES PVT.LTD. (NEW DELHI) AND NOT TO BE COPIED OR USED WITHOUT THEIR WRITTEN PERMISSION.

CLIENT:
THAPAR UNIVERSITY
Thapar Technology Campus
Patiala 147004
Punjab, India

CONSULTANTS:
DESIGN ARCHITECT:
MCCULLOUGH MULVIN ARCHITECTS
16, Moleworth Street
Dublin 2, Ireland
Email : thapar@mcculloughmulvin.com

EXECUTIVE ARCHITECT:
DESIGNPLUS ASSOCIATES SERVICES PVT. LTD.
E-145, Okhla Industrial Estate
Phase III New Delhi - 110020
Email : projects@dpa.co.in

STRUCTURAL CONSULTANTS:
CHORDIA TECHNO CONSULTANT
I-1738, Chitrangan Park
Lower Ground Floor
New Delhi- 110019
Email : chordiatech@gmail.com

PRISTINE IDEAS CONSULTING ENGINEERS
C-320, Lower Ground Floor
Chitrangan Park
New Delhi- 110019
Email : ojays@pristineideas.org

MEP CONSULTANT:
KANWAR KRISHAN ASSOCIATES PVT. LTD.
F-301, Lode Sand
New Delhi- 110050
Email : navin@kkanpl.com

LANDSCAPE CONSULTANT:
INTEGRAL DESIGNS
E-90 Anand Niketan
New Delhi- 110021
Email : samir@integraldesigns.in

LEGEND:
1.F.F.L FINISHED FLOOR LEVEL (IN
2.T.O.S. TOP OF SLAB/STRUCTURE (IN
3.B.O.B. BOTTOM OF BEAM
4.B.O.S. BOTTOM OF SLAB
5.C.M.O. CLEAR MASONRY OPENING
6.B.O.F.C. BOTTOM OF FALSE CEILING
7.T.B.C. TO BE CONFIRMED
8. ARCHITECTURAL DET./CLUSTER
9. DOOR, W. WINDOW, RS:
10. ROLLING SHUTTER,
TYPE NUMBER
11. ELEVATION AND SECTION
12. REFERENCE DRAWING NO.

Notes:
1. DO NOT SCALE THE
DRAWING DIMENSIONS TO BE CHECKED
ON SITE BEFORE ANY CONSTRUCTION
OR MANUFACTURE
CONJUNCTION WITH ALL RELEVANT
ARCHITECTURAL, STRUCTURAL AND MEP
SERVICES DRAWINGS BETWEEN
DRAWINGS TO BE IMMEDIATELY
BROUGHT TO CONSULTANTS ATTENTION.

REV.NO.	DESCRIPTION	DATE	BY

Project
THAPAR UNIVERSITY
EXTENSION
PATIALA
Drawing Title
GIRLS HOSTEL
PLAN AT LVL-01

Job Number

Scale
1:125
CAD file ref.
Date
20th July, 2015
Drawn by
Checked by
Approved by
PA
Drawing Number
THP/GHA-101
Rev.
00

BERINDER KUMAR GOYAL
Registered 'A' Class
Building Designer & Supervisor,
By Municipal Corporation Patiala
vide Registration No. 1971