



4 SIDE ELEVATION D
PEB HOSTEL B- 300 SEATER

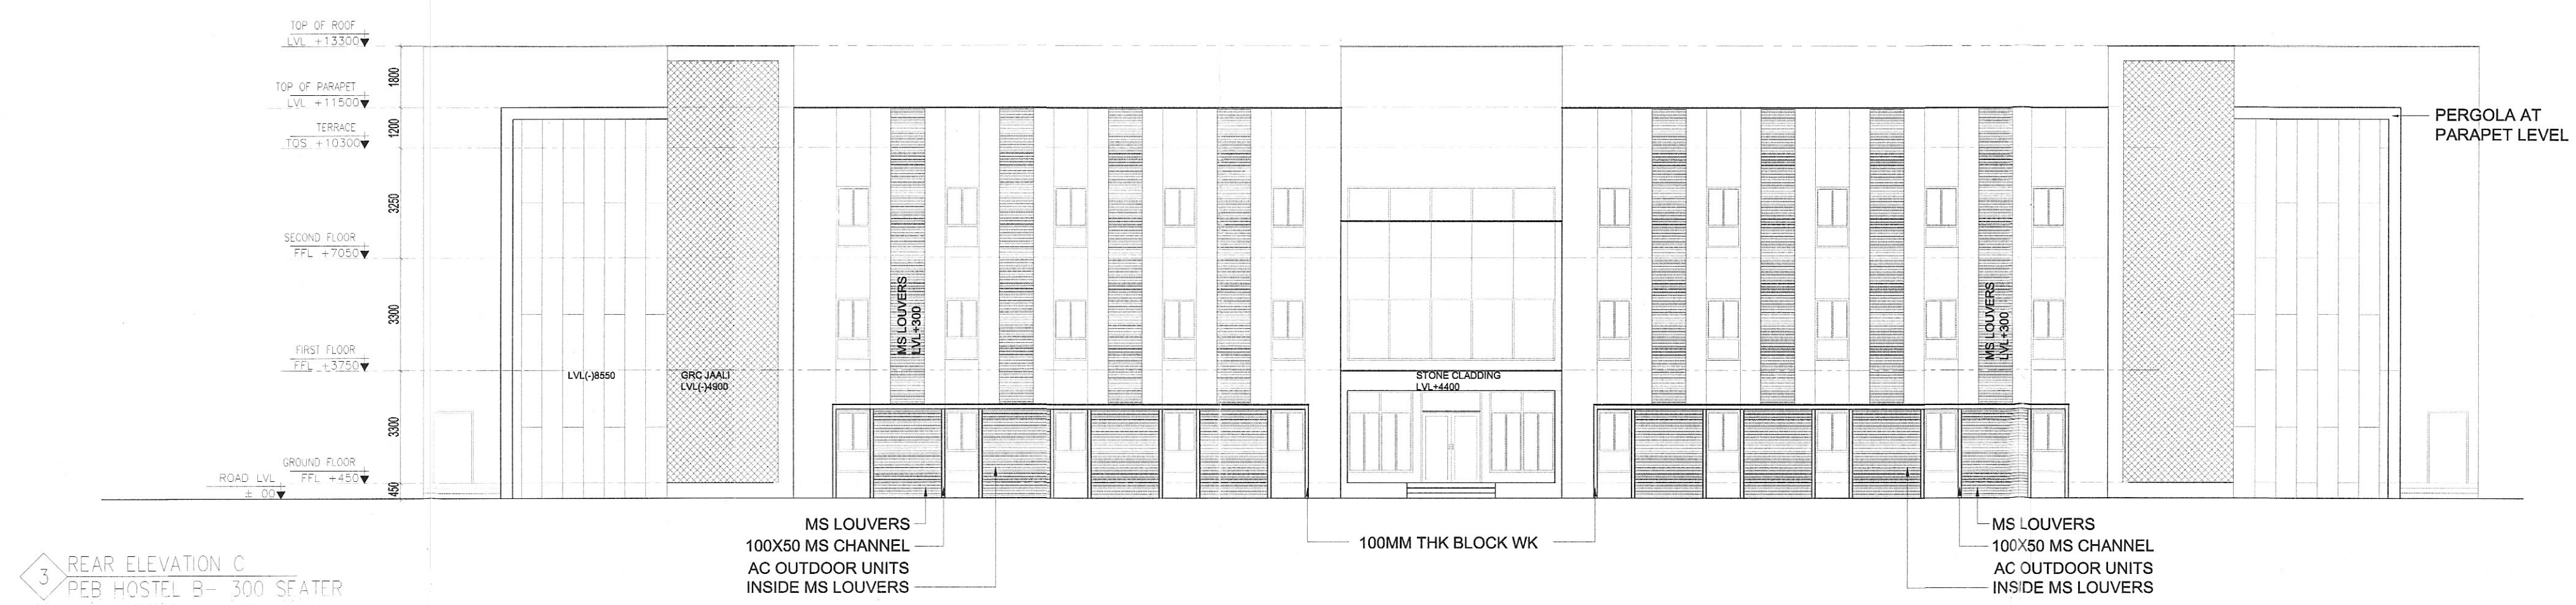


3 REAR ELEVATION C
PEB HOSTEL B- 300 SEATER

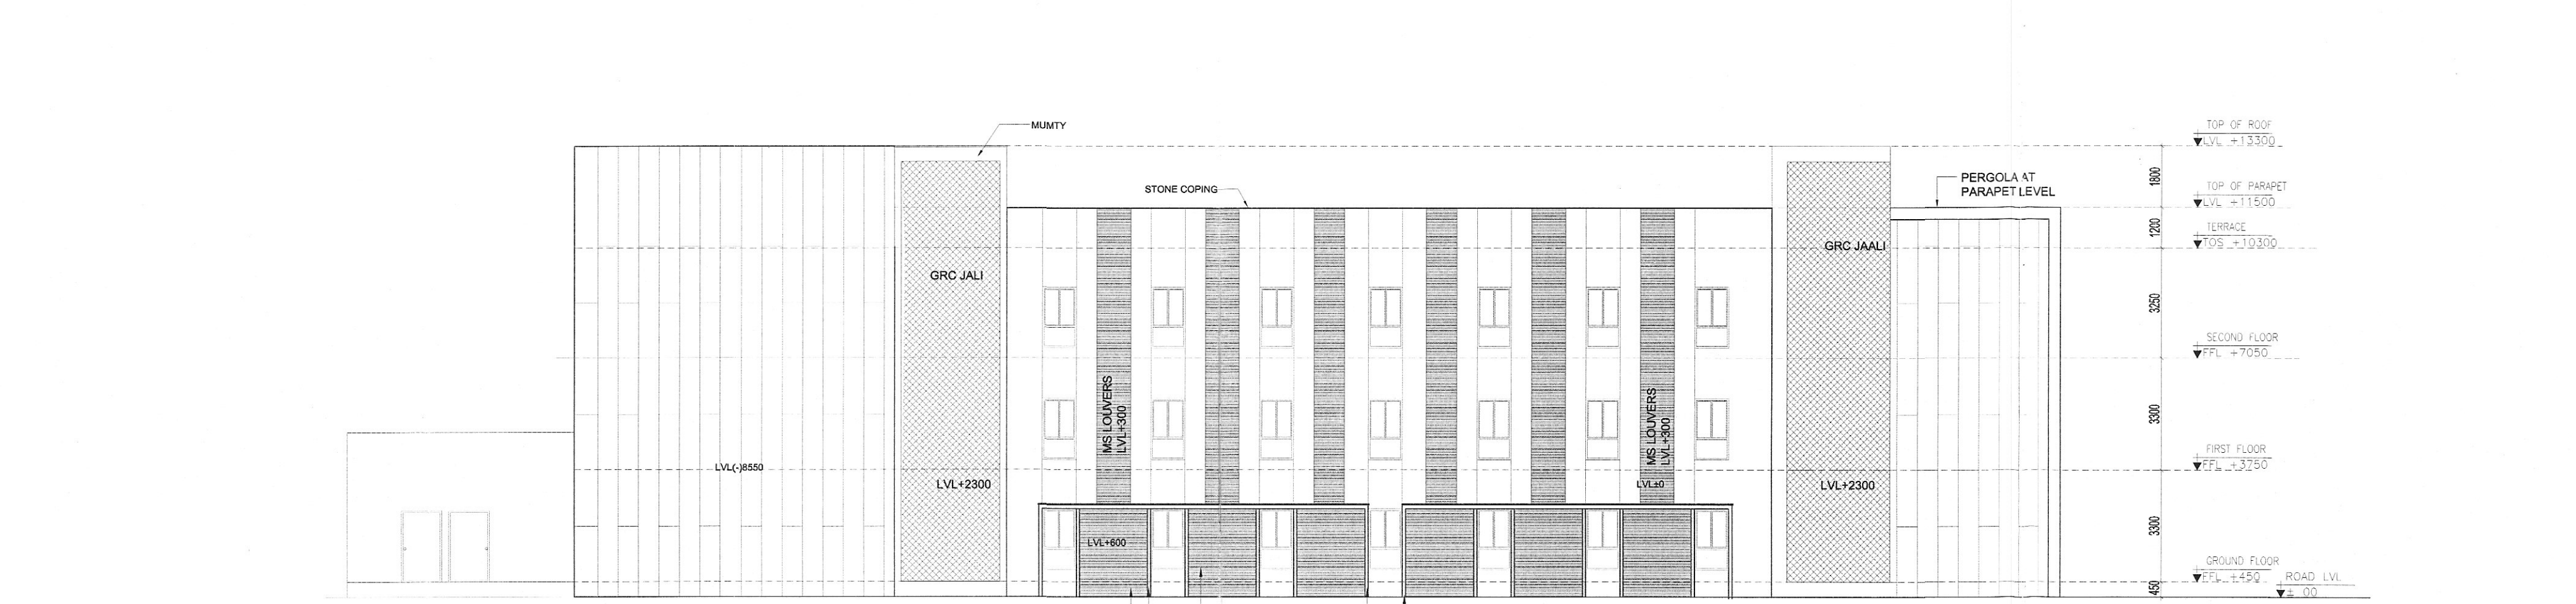


2 SIDE ELEVATION B
PEB HOSTEL B- 300 SEATER



1 FRONT ELEVATION A
PEB HOSTEL B- 300 SEATER

 

NOTES
1. ALL DIMENSIONS ARE IN MM UNITS.
2. ALL DIMENSIONS ARE TO BE READ ONLY AND NOT TO BE REPRODUCED.
3. THE DRAWING SHOULD BE READ IN CONJUNCTION WITH ALL RELEVANT STRUCTURAL, ARCHITECTURAL, SERVICES AND LANDSCAPE DRAWINGS.
4. ANY DISCREPANCY IN THE DRAWING OR IN SITE SHOULD BE BROUGHT TO THE NOTICE OF THE ARCHITECT IMMEDIATELY.
5. PARTIAL/PICTURES SHOWN ARE INDICATIVE ONLY. PLEASE REFER TO THE ARCHITECT'S DRAWINGS FOR DETAILS.
6. ARCHITECTURAL DRAWINGS TO BE FOLLOWED FOR THE LOCATION OF ALL STRUCTURAL MEMBERS & SERVICE INSTALLATIONS AND DIMENSIONS. THE STRUCTURAL MEMBERS SHALL BE SHOWN AT THE STRUCTURAL DRAWING. THE SERVICE MEMBERS SHALL BE SHOWN AT THE SERVICE DRAWING.
7. THE SCALE OF THE DRAWING SHALL BE AS SHOWN IN THE DRAWING.
8. THE DRAWING SHALL BE USED ONLY FOR THE PURPOSES SPECIFIED IN THE DRAWING.
9. THE DRAWING SHALL BE USED ONLY FOR THE PURPOSES SPECIFIED IN THE DRAWING.
10. THE DRAWING SHALL BE USED ONLY FOR THE PURPOSES SPECIFIED IN THE DRAWING.

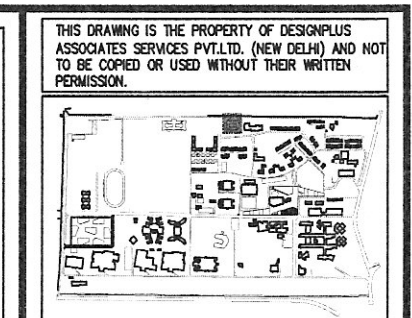

CLIENT:
THAPAR UNIVERSITY
Thapar Technology Campus
Patiala - 147004
Punjab, India

CONSULTANTS:
ARCHITECT:
DESIGNPLUS ASSOCIATES
Services Pvt. Ltd.
E-145, Okhla Industrial Estate
Phase II New Delhi - 110020
Email: project@designplus.in

STRUCTURAL CONSULTANTS:
PRISTINE IDEAS CONSULTING ENGINEERS
C-20, Lower Ground Floor
Chandigarh Road
New Delhi - 110019
Email: info@pristineideas.org

MEP CONSULTANT:
KANWAR KRISHAN ASSOCIATES PVT. LTD.
F-301, Lado Sarai
New Delhi-110028
Email: info@kanwar.com

LANDSCAPE CONSULTANT:
INTEGRAL DESIGN
E-89, Anand Vihar
New Delhi-110021
Email: info@integraldesign.in

LEGEND:

1. FFL	FINISHED FLOOR LEVEL (IN METERS)
2. TOS	TOP OF SLAB/STRUCTURE (IN METERS)
3. B.O.B	BOTTOM OF BEAM
4. B.O.S	BOTTOM OF SLAB
5. C.M.O	CLEAR MASONRY OPENING
6. B.O.C	BOTTOM OF FALSE CEILING
7. C.C	TO BE CONTINUED
8. A.C	ARCHITECTURAL SET/CLUSTER NO.
9. C.C	C.C. NUMBER
10. D.OOR	D.OOR, W. WINDOW, R.S.
11. C.C	C.C. NUMBER
12. ELEVATION AND SECTION NO.	ELEVATION AND SECTION NO.
13. REFERENCE DRAWING NO.	REFERENCE DRAWING NO.

NOTES:
1. DO NOT SCALE THE DRAWING.
2. ALL DIMENSIONS TO BE CHECKED ON SITE BEFORE ANY CONSTRUCTION OR MANUFACTURE.
3. THIS DRAWING TO BE READ IN CONJUNCTION WITH ALL RELEVANT ARCHITECTURAL, STRUCTURAL AND MEP SERVICES DRAWINGS.



SUBMISSION DRAWING

Project
THAPAR UNIVERSITY
EXTENSION
PATIALA
Drawing Title
PEB HOSTEL B- 300 SEATER
ELEVATION

Job Number	Scale
---	1:100
CAD file ref.	Date
---	NOV 2015
Drawn by	Checked by
AA	PA
Drawing Number	Rev.
THP/PHB2/A-201	00