
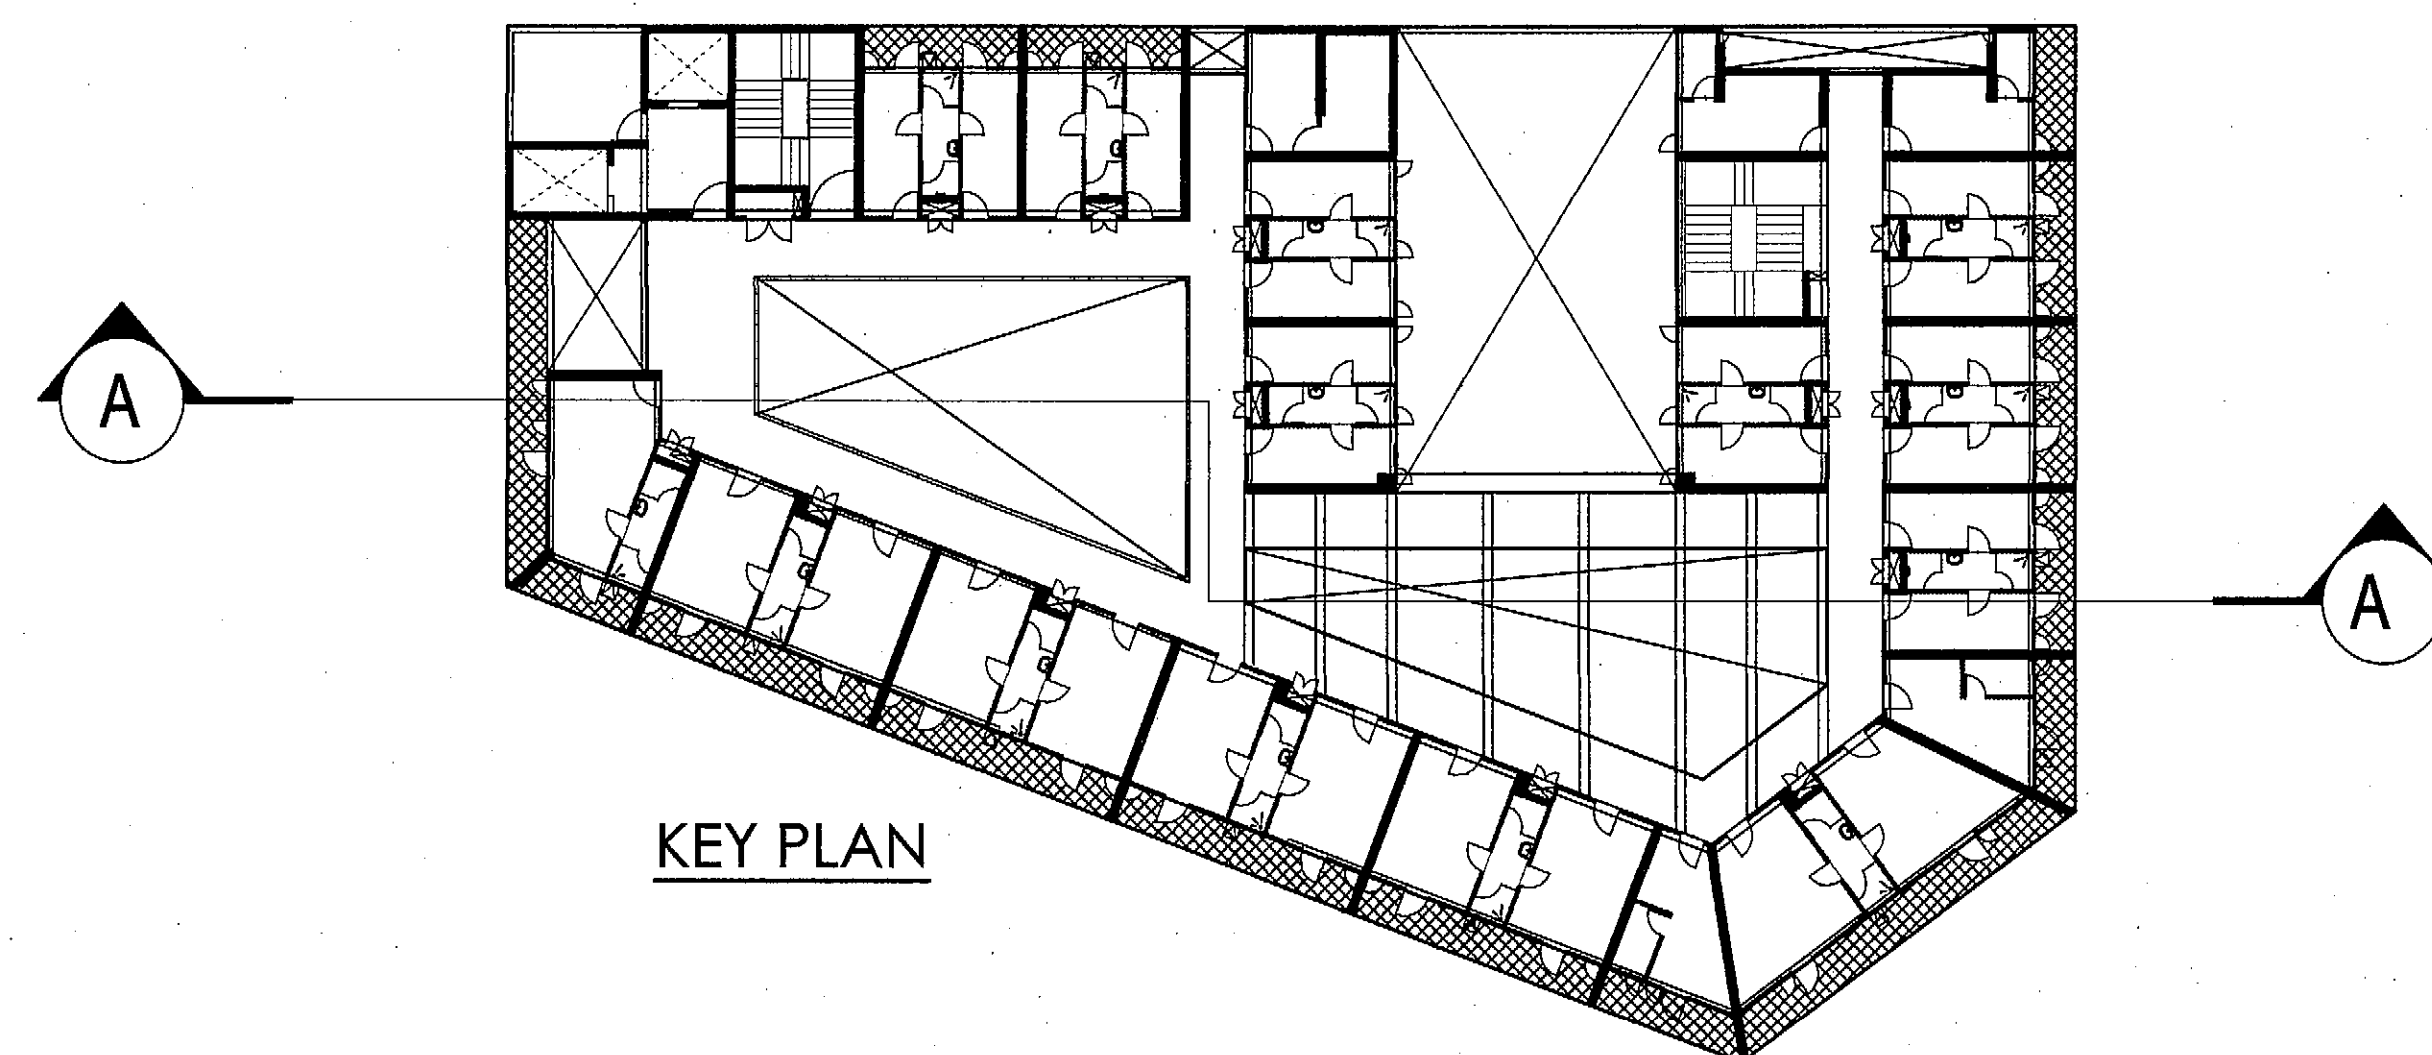


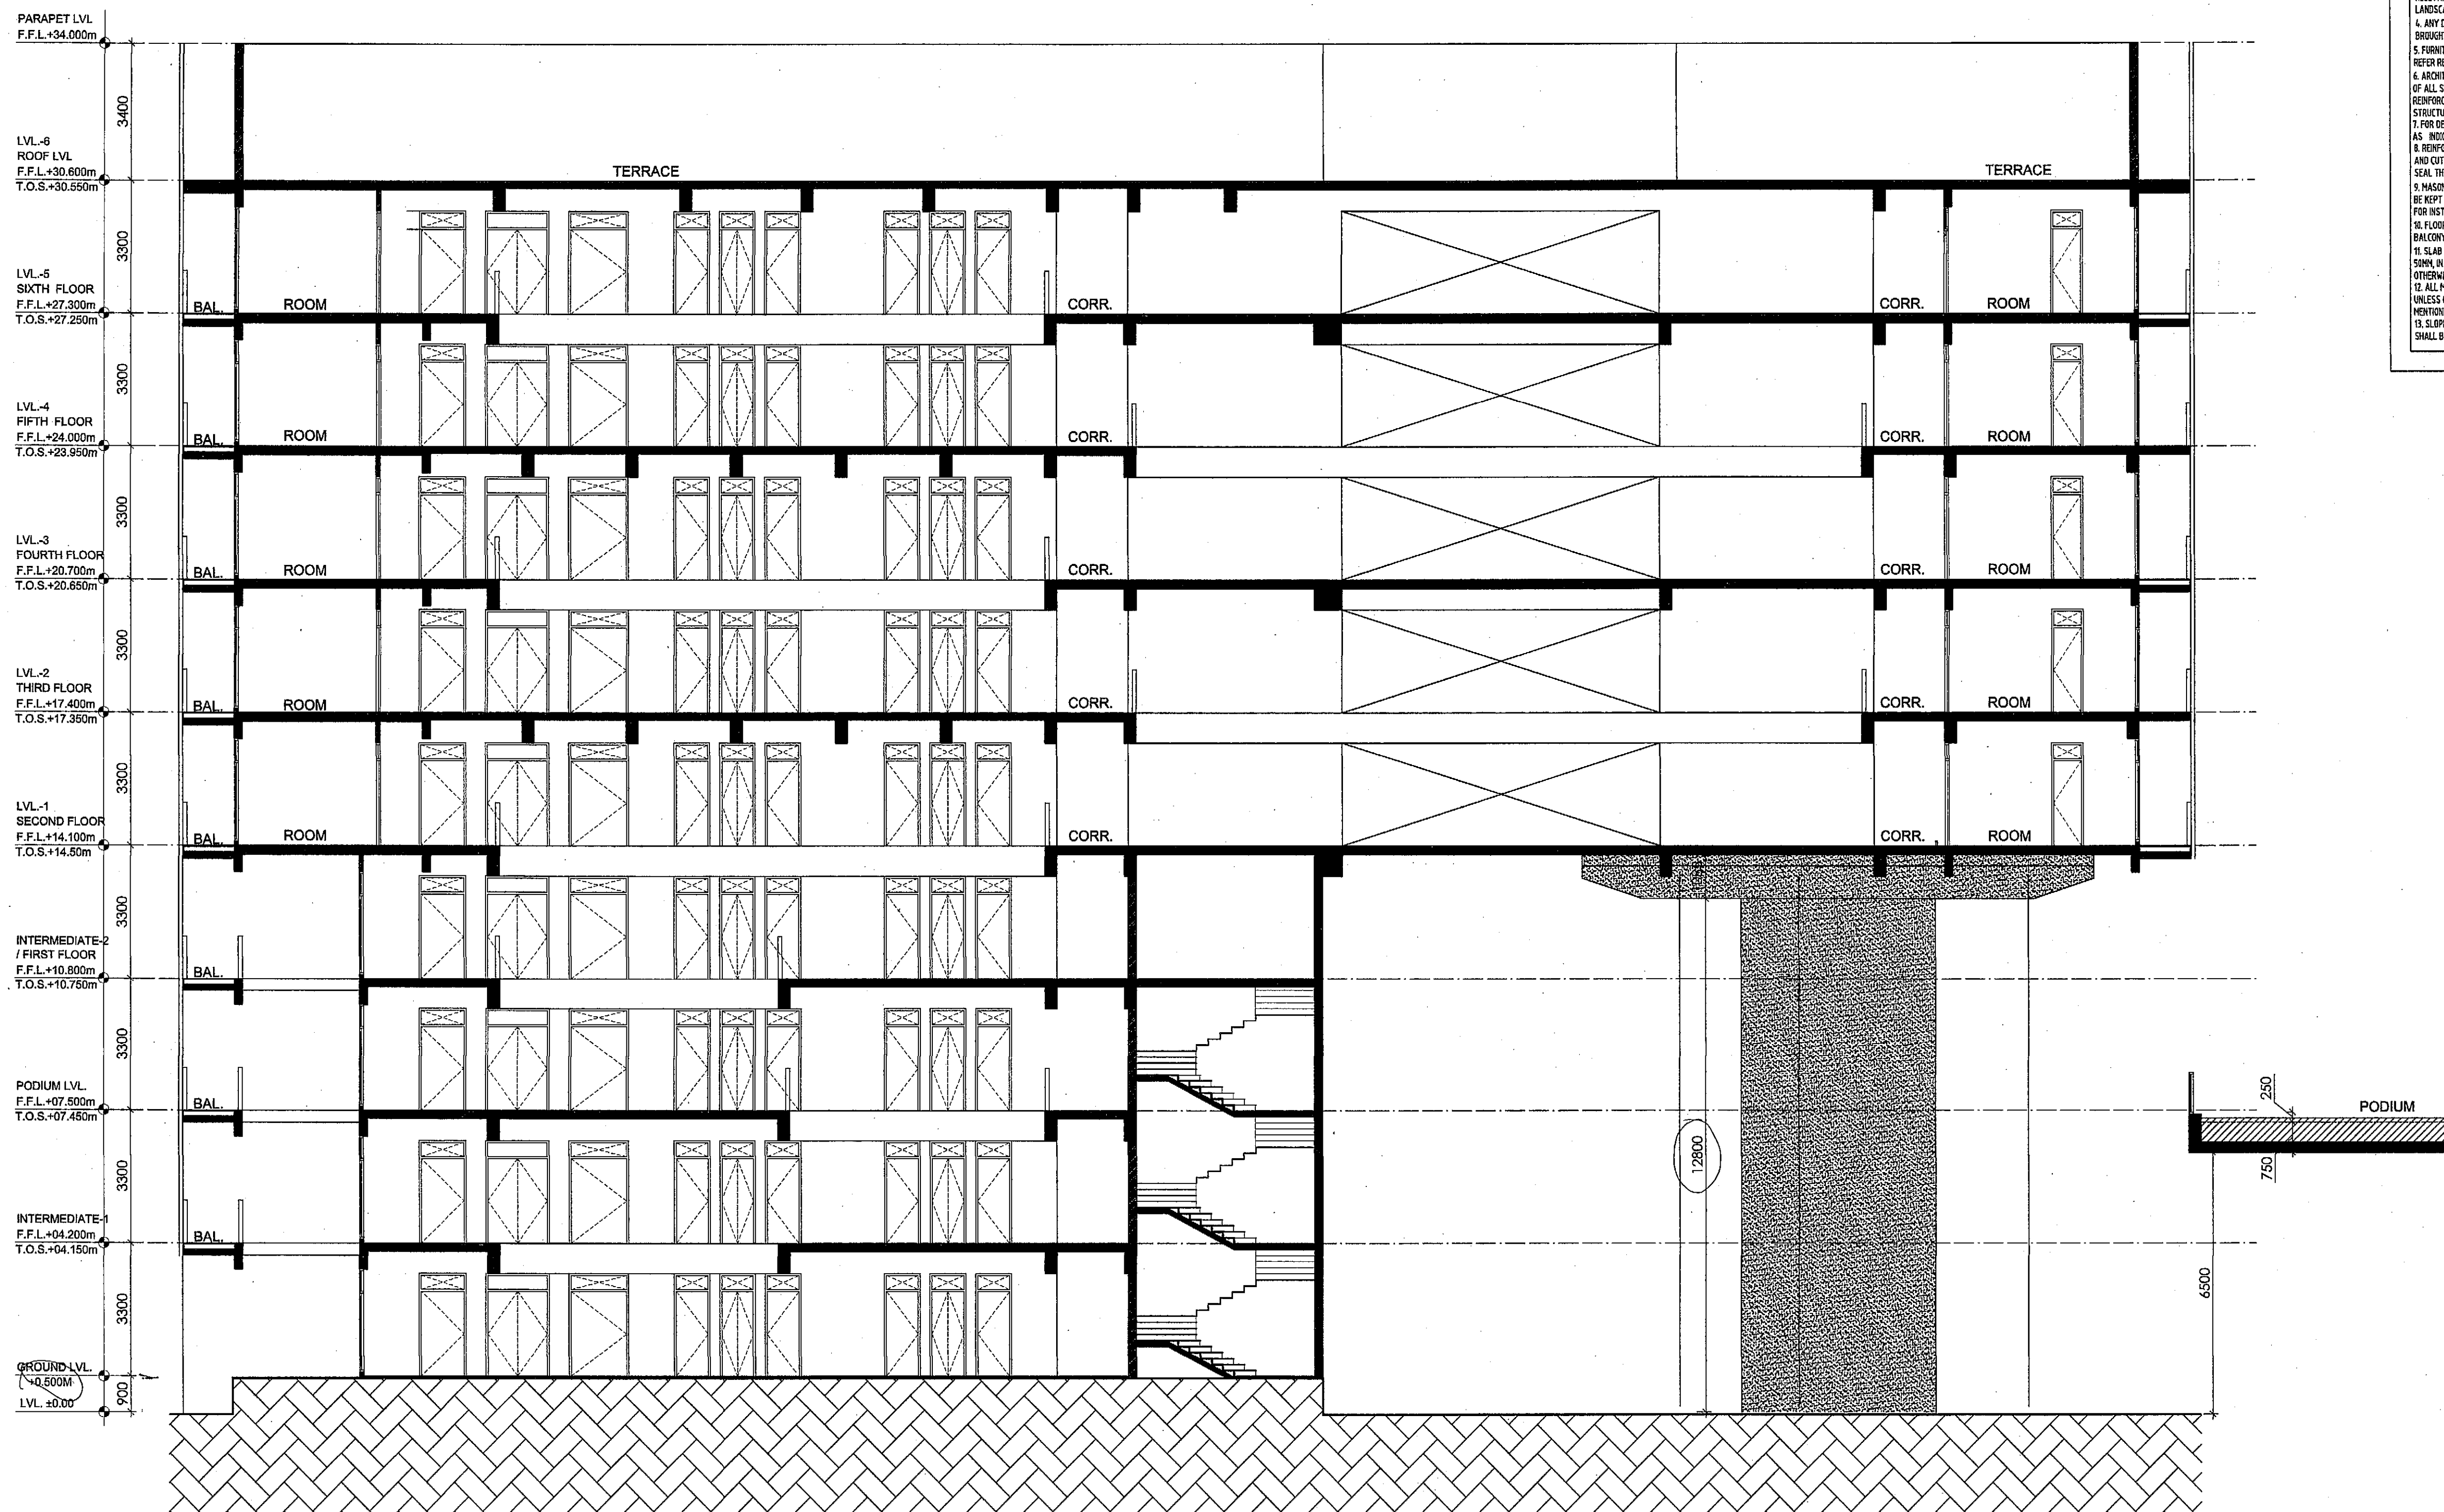

NOTES

1. ALL DIMENSIONS ARE IN MM UNITS.
2. ALL DIMENSIONS ARE TO BE READ ONLY AND NOT TO BE INTERPRETED.
3. THIS DRAWING SHOULD BE READ IN CONJUNCTION WITH ALL RELEVANT STRUCTURAL, ARCHITECTURAL SERVICES AND SPECIFICATIONS.
4. ANY DISCREPANCIES IN THE DRAWINGS OR AT SITE SHOULD BE BROUGHT TO THE NOTICE OF THE ARCHITECT'S PROJECT TEAM.
5. CONTRACTOR SHALL SUBMIT A REQUEST FOR QUOTE / PLEASE REFER RESPECTIVE DETAIL DRAWINGS & SCHEDULES.
6. ARCHITECTURAL DRAWINGS TO BE FOLLOWED FOR THE LOCATION OF THE ELEMENTS SHOWN ON THIS DRAWING. WALL, FLOOR SIZE AND REINFORCEMENT DETAILS OF STRUCTURAL MEMBERS RELATIVE STRUCTURAL CODES TO BE PROVIDED. FOR SCALE DETAIL DRAWINGS AS INDICATED.
7. THIS DRAWING IS TO BE PROVIDED FOR SLABS IN ALL SHAPES AND CUTOFFS (EXCEPT LIFT SHAFTS) FOR SLAB TO BE CAST IN PLACE BEFORE STARTER INSTALLATION OF ALL SERVICES.
8. CONTRACTOR TO PROVIDE PROTECTIVE MEASURES FOR VERTICAL TO BE KEPT ON HOLY COORDINATED WITH SERVICES CONTRACTORS FOR INSTALLATION OF ALL SERVICES.
9. ALL DIMENSIONS TO BE GIVEN IN METERS UNLESS THE UNIT AND BALCONY IT MAY BE ZERO UNLESS OTHERWISE SPECIFIED.
10. SLAB DROP IN WITCHEN = 30MM, IN BATH=30MM, IN BALCONY = 30MM, IN CORRIDOR=30MM, IN LODGE = 100MM UNLESS OTHERWISE SPECIFIED.
11. ALL PASSENGER WALLS TO BE 150/250 MM TIDY WORK BLOCK BRICKWORK SPECIFIED AND ALL OPENINGS EXCEPT MENTIONED ARE AN UNFINISHED MASONRY SIZES.
12. SLOPE IN PLASTER FINISH FOR BALCONY/DRAINAGE/TOLERANCE TO BE 1% UNLESS OTHERWISE SPECIFIED.

THIS DRAWING IS THE PROPERTY OF
DESIGNPLUS ASSOCIATES SERVICES PVT.LTD.
(NEW DELHI) AND NOT TO BE COPIED OR
USED WITHOUT THEIR WRITTEN PERMISSION.

CLIENT:

THAPAR UNIVERSITY
Thapar Technology Campus
Patiala 147004
Punjab, India

CONSULTANTS:

DESIGN ARCHITECT:
McCULLOUGH MULVIN ARCHITECTS
16, Molesworth Street
Dublin 2, Ireland
Email : thapar@mccloughmulvin.com

EXECUTIVE ARCHITECT:
DESIGNPLUS ASSOCIATES
SERVICES PVT. LTD.
E-145, Okhla Industrial Estate
Phase III New Delhi - 110020
Email : projects@dpag.co.in

STRUCTURAL CONSULTANTS
CHORDIA TECHNO CONSULTANT
I-1738, Chitranjan Park
Lower Ground Floor
New Delhi- 110019
Email : chordiatech@gmail.com

PRISTINE IDEAS CONSULTING ENGINEERS
C-520, Lower Ground Floor
Chittranjan Park
New Delhi- 110019
Email : alay@pristineideas.org

MEP CONSULTANT:
KANWAR KRISHAN ASSOCIATES PVT. LTD.
F-301, Lado Sarai
New Delhi-110030
Email : navin@kkapl.com

LANDSCAPE CONSULTANT:
INTEGRAL DESIGNS
E-90 Anand Niketan
New Delhi- 110021
Email : Samir@Integraldesigns.in

LEGEND:

1FFL	FINISHED FLOOR LEVEL (IN
2TOS	TOP OF SLAB/STRUCTURE (IN
3BOB	BOTTOM OF BEAM
4BOS	BOTTOM OF SLAB
5CMO	CLEAR MASONRY OPENING
6BOFC	BOTTOM OF FALSE CEILING
7TBC	TO BE CONFIRMED
8	ARCHITECTURAL DET./CLUSTER
9	BASE CASE NUMBER.
10	D: DOOR, W: WINDOW, RS:
11	ROLLING SHUTTER,
12	TYPE NUMBER
13	ELEVATION AND SECTION
14	REFERENCE DRAWING NO.

Notes:

1. DO NOT SCALE THE DRAWING DIMENSIONS TO BE CHECKED ON SITE BEFORE ANY CONSTRUCTION OR MANUFACTURE
2. THIS DWG TO BE READ IN CONJUNCTION WITH ALL RELEVANT ARCHITECTURAL, STRUCTURAL AND MEP SERVICES DRWGS
3. ANY DISCREPANCIES BETWEEN DRAWINGS TO BE IMMEDIATELY BROUGHT TO CONSULTANTS ATTENTION

[illegible]

Project	THAPAR UNIVERSITY EXTENSION PATIALA
Drawing Title	BOYS HOSTEL SECTION A-A

Job Number —	Scale 1:300	Scale 1:300 नक्शा शिप म उमरी खन बनने नहीं क
CAD file ref.	Date 20th July, 2015	
Drawn by	Checked by	Approved by PA
Drawing Number THP/RH/A-301		Rev. 00

VERINDER KUMAR GOYAL
Registered 'A' Class
Building Designer & Supervisor
By Municipal Corporation Patiala
vide Registration No. 1971