


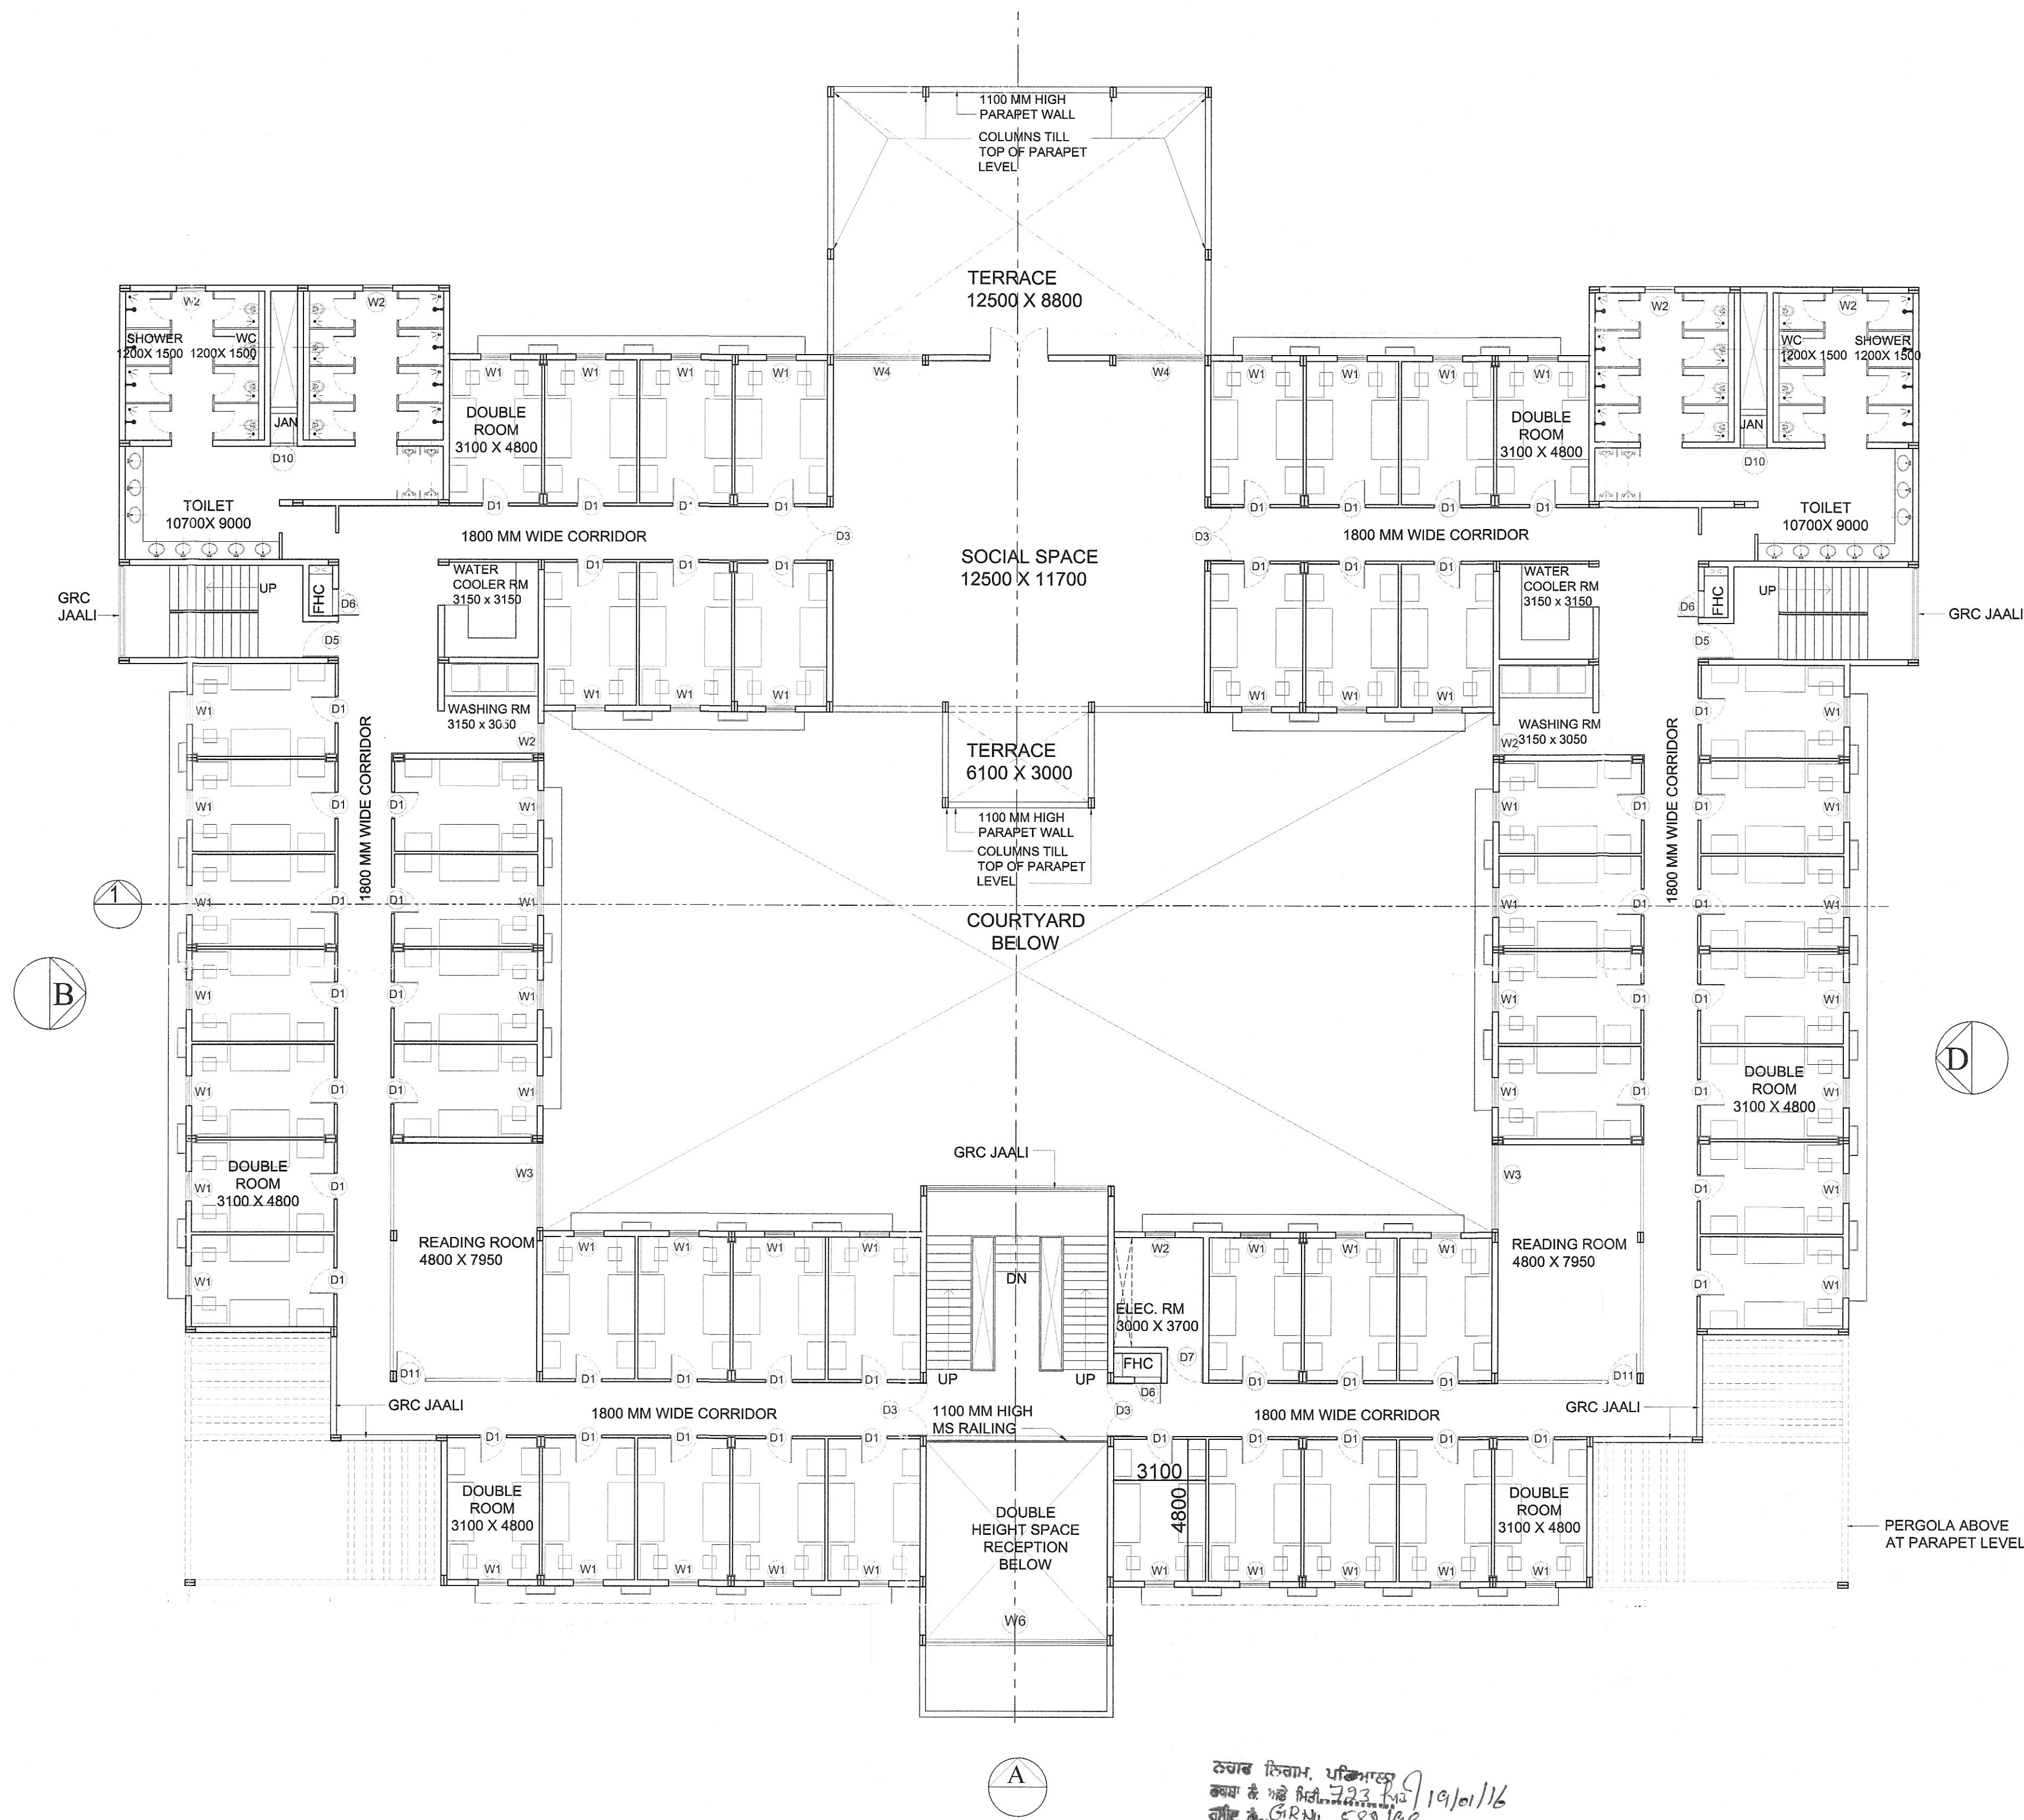

1 FIRST FLOOR PLAN
PEB HOSTEL B - 300 SEATER


ਨਕਸ਼ਾ ਇਸ ਬਰਤਰ ਤੇ ਪ੍ਰਥਮ ਕੀਤਾ ਜਾਂਦਾ ਹੈ ਕਿ
ਉਸਦੀ ਦਾ ਕੰਮ ਕੇਵਲ ਨੇਕਰ ਮਿਹਨਤ ਦੇ ਨਾਲ
ਚਲਿਮਟਰਤ ਕੇਵਲ ਤੋਂ ਹੀ ਕਰਵਾਇਆ ਜਾਂਦਾ ਹੈ।

ਨਕਸ਼ਾ ਨਿਰਮਾਤਾ ਪ੍ਰਭਾਕਰ
ਕੰਪਨੀ ਨੇ 19/01/16
ਗੀਤ ਨੇ 5.88/98

ਚਲਿਮਟਰਤ ਨਕਸ਼ਾ ਨਿਰਮਾਤਾ ਦੇ ਹੁਕਮ
ਨਿਰਮਾਤਾ ਪ੍ਰਭਾਕਰ
ਨਿਰਮਾਤਾ ਪ੍ਰਭਾਕਰ
ਨਿਰਮਾਤਾ ਪ੍ਰਭਾਕਰ

ਨਿਰਮਾਤਾ ਇਸ ਸਰਤਰ ਤੇ ਪ੍ਰਥਮ ਕੀਤਾ ਜਾਂਦਾ ਹੈ ਕਿ
ਉਸਦੀ ਕਰਨ ਸਮੇਂ ਅੰਤਰ ਗਰਾਊਂਡ ਵਾਟਰ ਦੀ
ਚਰਤ ਨਹੀਂ ਕੀਤੀ ਜਾਵੇਗੀ।

NOTES:
1. ALL DIMENSIONS ARE IN MM UNLESS OTHERWISE SPECIFIED.
2. THE DRAWING SHOULD BE READ IN CONJUNCTION WITH ALL RELEVANT ARCHITECTURAL, STRUCTURAL, SERVICES AND MECHANICAL DRAWINGS.
3. ANY DISCREPANCIES IN THE DRAWINGS ON SITE SHOULD BE BROUGHT TO THE NOTICE OF THE ARCHITECT IMMEDIATELY.
4. DIMENSIONS/NOTES SHOWN ARE INDICATIVE ONLY. PLEASE REFER TO THE RELEVANT DRAWINGS FOR DIMENSIONS.
5. ARCHITECTURAL DRAWINGS TO BE FOLLOWED FOR THE LOCATION OF ALL STRUCTURAL MEMBERS. A RELEVANT WALL, POLE AND PERIMETER DETAIL OF STRUCTURAL MEMBERS RELEVANT TO THE DRAWING, THE RELEVANT.
6. FOR DETAILS REFER RELEVANT LARGE SCALE DETAIL DRAWINGS.
7. CONSTRUCTION TO BE PROVIDED FOR ALL WALLS, DOORS AND WINDOWS. ALL CURTAINS SHOULD BE LEFT OPEN FOR THE TIME BEING TO ALLOW THE SUNLIGHT TO ENTER THE ROOMS.
8. ALL DIMENSIONS SHOULD BE IN ACCORDANCE WITH THE RELEVANT ARCHITECTURAL, STRUCTURAL, SERVICES AND MECHANICAL DRAWINGS.
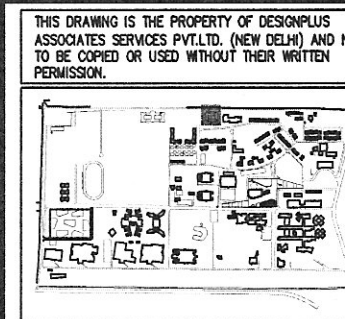

CLIENT:
THAPAR UNIVERSITY
Thapar Technology Campus
Punjab, India

CONSULTANTS:
ARCHITECT:
DESIGNPLUS ASSOCIATES
SERVICES PVT. LTD.
E-148, Gurgaon Industrial Estate
Phase II, New Delhi - 110020
Email: info@designplus.co.in

STRUCTURAL CONSULTANTS:
PRISTINE IDEAS CONSULTING ENGINEERS
C-520, Lower Ground Floor
Chitragarh Road
New Delhi - 110019
Email: info@pristineideas.com

MEP CONSULTANT:
KANWAR KRISHAN ASSOCIATES PVT. LTD.
7-301, Lodi Road
New Delhi - 110003
Email: info@kanwar.com

LANDSCAPE CONSULTANT:
INTEGRAL DESIGN
E-89 Anand Niketan
New Delhi - 110021
Email: info@integraldesigns.in

LEGEND:

1.75	FINISHED FLOOR LEVEL (IN METERS)
1.75	TOP OF SLAB/STRUCTURE (IN METERS)
1.75	BOTTOM OF SLAB
1.75	BOTTOM OF BEAM
1.75	BOTTOM OF WALL
1.75	CLEAR MASONRY OPENING
1.75	TO BE CONFIRMED
1.75	BOTTOM OF FALSE CEILING
1.75	TO BE CONFIRMED
1.75	ARCHITECTURAL SET/CLUSTER NO.
1.75	TO BE CONFIRMED
1.75	DOOR, WINDOW, RS.
1.75	TO BE CONFIRMED
1.75	ELEVATION AND SECTION NO.
1.75	REFERENCE DRAWING NO.

NOTES:
1. DO NOT SCALE THE DRAWING.
2. ALL DIMENSIONS TO BE CHECKED ON SITE BEFORE ANY CONSTRUCTION OR MANUFACTURE.
3. THE WORK TO BE DONE IN CONSTRUCTION WITH ALL RELEVANT ARCHITECTURAL, STRUCTURAL, AND MEP SERVICES WORK.

SUBMISSION DRAWING
Project:
THAPAR UNIVERSITY
EXTENSION
PATIALA
Drawing Title:
PEB HOSTEL B - 300 SEATER
FIRST FLOOR PLAN

Job Number	Scale
---	1:100
CAD file ref.	Scale
---	NOV 2015
Drawn by	Checked by
AA	PA
Working Number	Rev.
THP/PHB2/A-102	00