


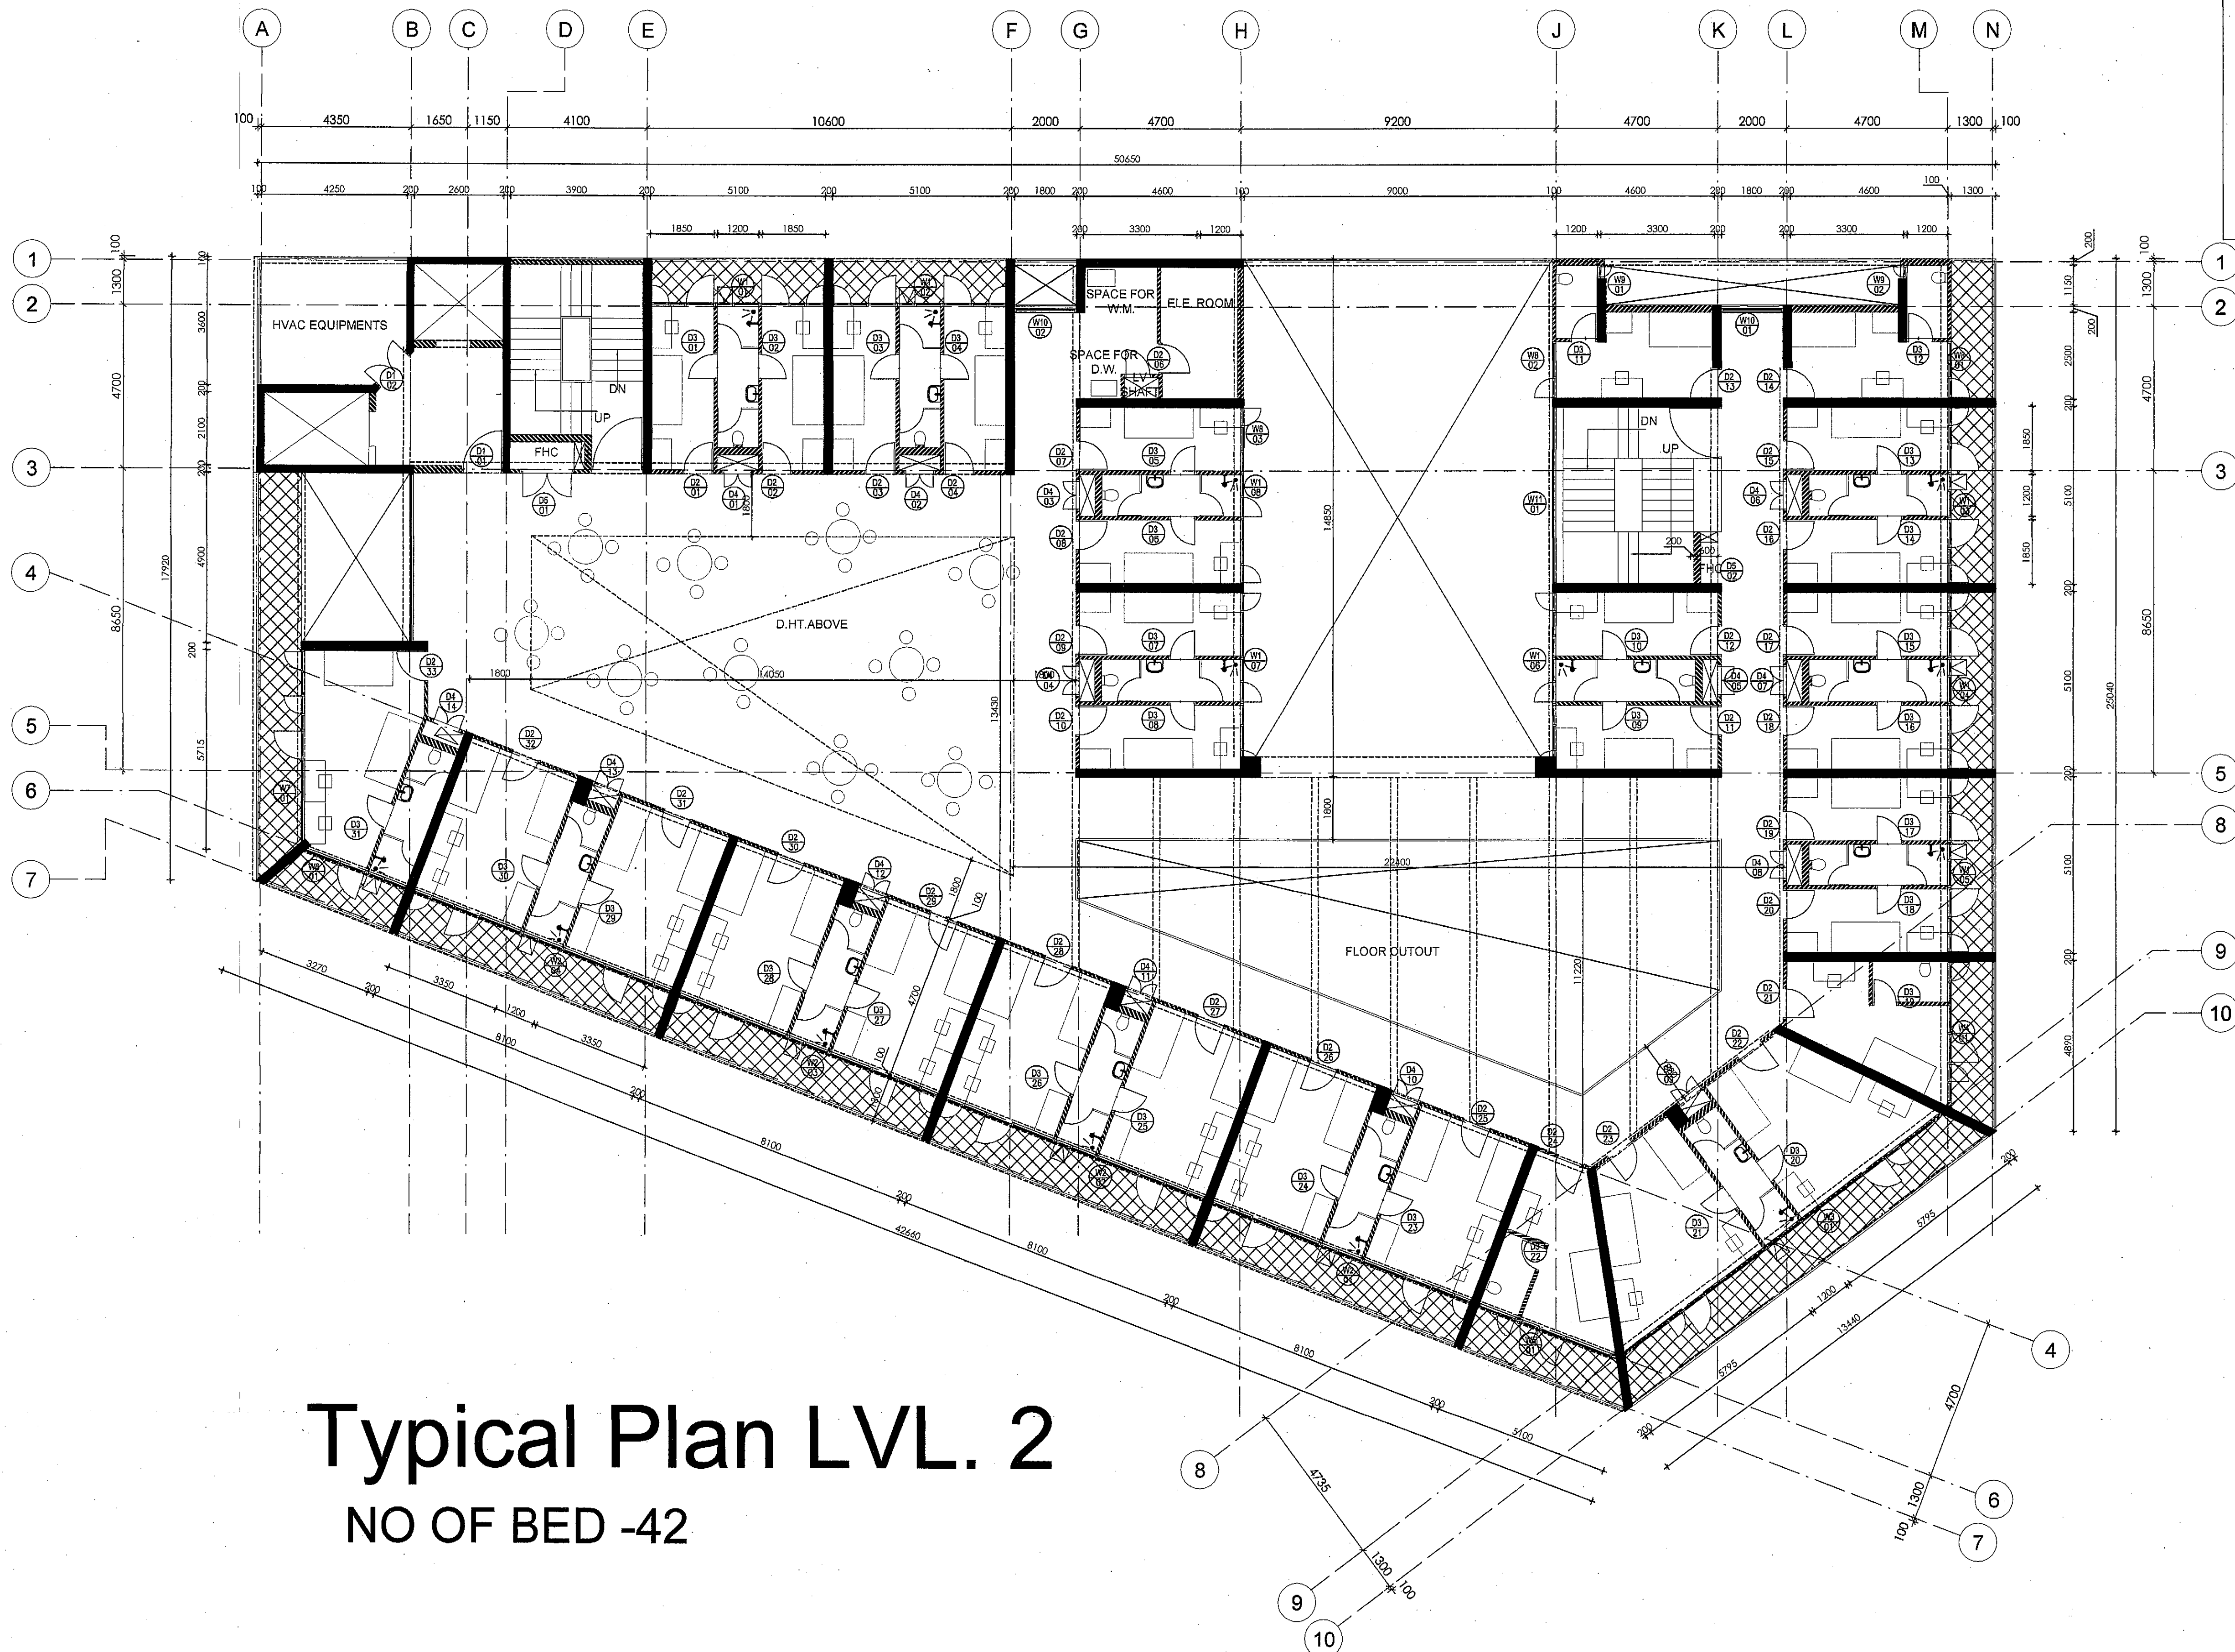

NOTES:
1. ALL DIMENSIONS ARE IN MM UNLESS OTHERWISE SPECIFIED.
2. ALL DIMENSIONS ARE TO BE READ ONLY AND NOT TO BE MEASURED/SCALED.
3. THIS DRAWING SHOULD BE READ IN CONJUNCTION WITH ALL RELEVANT STRUCTURAL, ARCHITECTURAL, SERVICES AND LANDSCAPE DRAWINGS.
4. ANY DISCREPANCIES IN THE DRAWINGS OR AT SITE SHOULD BE BROUGHT TO THE NOTICE OF THE ARCHITECT IMMEDIATELY.
5. FURNITURE/ FIXTURES SHOWN ARE INDICATIVE ONLY, PLEASE REFER RESPECTIVE DETAIL DRAWINGS & SCHEDULES.
6. ARCHITECTURAL DRAWINGS TO BE FOLLOWED FOR THE LOCATION OF ALL STRUCTURAL MEMBERS & MASONRY WALLS FOR SIZES AND REINFORCEMENT DETAILS OF STRUCTURAL MEMBERS RELEVANT TO BE RELEVANT.
7. FOR DETAILS REFER RELEVANT LARGE SCALE DETAIL DRAWINGS AS INDICATED.
8. REINFORCEMENT TO BE PROVIDED FOR SLABS IN ALL SHAFTS AND OUTGOING EXCEPT LIFT SHAFTS FOR SLAB TO BE CAST TO SEAL THE SHAFT AFTER INSTALLATION OF ALL SERVICES.
9. MASONRY WORK AROUND SERVICES SHAFTS AND OUTGOINGS TO BE KEPT ON BOLDY COORDINATED WITH SERVICES CONTRACTORS FOR INSTALLATION OF ALL SERVICES.
10. FLOOR FINISH DROP FOR TOILETS SHALL BE 10MM AND AT BALCONY IT SHALL BE 20MM UNLESS OTHERWISE SPECIFIED.
11. SLAB DROP IN KITCHEN - 30MM, IN BATH-20MM, IN BALCONIES- 25MM, IN SERVICE BALCONY-30MM, IN ALL LEVELS - 10MM UNLESS OTHERWISE SPECIFIED.
12. ALL MASONRY WALLS TO BE 150MM THK BRICK WORK UNLESS OTHERWISE SPECIFIED AND ALL OPENINGS SIZES MENTIONED ARE UNFINISHED MASONRY SIZES.
13. SLOPE IN FLOOR FINISH FOR BALCONY DRAINAGE/TOILETS SHALL BE 1:20 UNLESS NOTED OTHERWISE.

THIS DRAWING IS THE PROPERTY OF DESIGNPLUS ASSOCIATES SERVICES PVT. LTD. (NEW DELHI) AND NOT TO BE COPIED OR USED WITHOUT THEIR WRITTEN PERMISSION.

CLIENT: **THAPAR UNIVERSITY**
Thapar Technology Campus
Patiala 147004
Punjab, India

CONSULTANTS:

DESIGN ARCHITECT:
MCCULLOUGH MULVIN ARCHITECTS
16, Molesworth Street
Dublin 2, Ireland
Email : thapar@mcculloughmulvin.com

EXECUTIVE ARCHITECT:
DESIGNPLUS ASSOCIATES SERVICES PVT. LTD.
E-145, Okhla Industrial Estate
Phase III New Delhi - 110020
Email : projects@dpas.com

STRUCTURAL CONSULTANTS:
CHORDIA TECHNO CONSULTANT
1-1738, Chitranjan Park
Lower Ground Floor
New Delhi- 110019
Email : chordiatech@gmail.com

PRISTINE IDEAS CONSULTING ENGINEERS
C-520, Lower Ground Floor
Chitranjan Park
New Delhi- 110019
Email : ojays@pristineideas.org

MEP CONSULTANT:
KANWAR KRISHAN ASSOCIATES PVT. LTD.
F-301, Loka Samal
New Delhi-110030
Email : navin@kkanapl.com

LANDSCAPE CONSULTANT:
INTEGRAL DESIGNS
E-90 Anand Niketan
New Delhi- 110021
Email : Samir@integraldesigns.in

LEGEND:

1. FINISHED FLOOR LEVEL (IN 2TOS)

2. KEEL OF SLAB/STRUCTURE (IN 3BOB)

3. CENTER OF BEAM

4. BOTTOM OF SLAB

5. CLEAR MASONRY OPENING

6. BOTTOM OF FALSE CEILING

7. TO BE CONFIRMED

8. ARCHITECTURAL DET./CLUSTER

9. D. DOOR, W. WINDOW, RS. ROLLING SHUTTER, TYPE NUMBER

10. ELEVATION AND SECTION

11. REFERENCE DRAWING NO.

Notes:

1. DO NOT SCALE THE DRAWING.

2. DIMENSIONS TO BE CHECKED ON SITE BEFORE ANY CONSTRUCTION.

3. THIS DRAWING TO BE READ IN CONJUNCTION WITH ALL RELEVANT ARCHITECTURAL, STRUCTURAL AND MEP SERVICE DRAWINGS.

4. DISCREPANCIES BETWEEN DRAWINGS TO BE IMMEDIATELY BROUGHT TO CONSULTANTS ATTENTION.

REV. NO.	DESCRIPTION	DATE	BY

Project: **THAPAR UNIVERSITY EXTENSION PATIALA**

Drawing Title: **BOYS HOSTEL - PLAN AT LEVEL-2**

Job Number: --- Scale: 1:100

CAD file ref.: --- Date: 20th July, 2015

Drawn by: --- Checked by: --- Approved by: PA

Drawing Number: THP/BHA-105 Rev. 00

VERINDER KUMAR GOYAL
Registered 'A' Class
Building Designer & Supervisor,
By Municipal Corporation Patiala
Registration No. 1971