


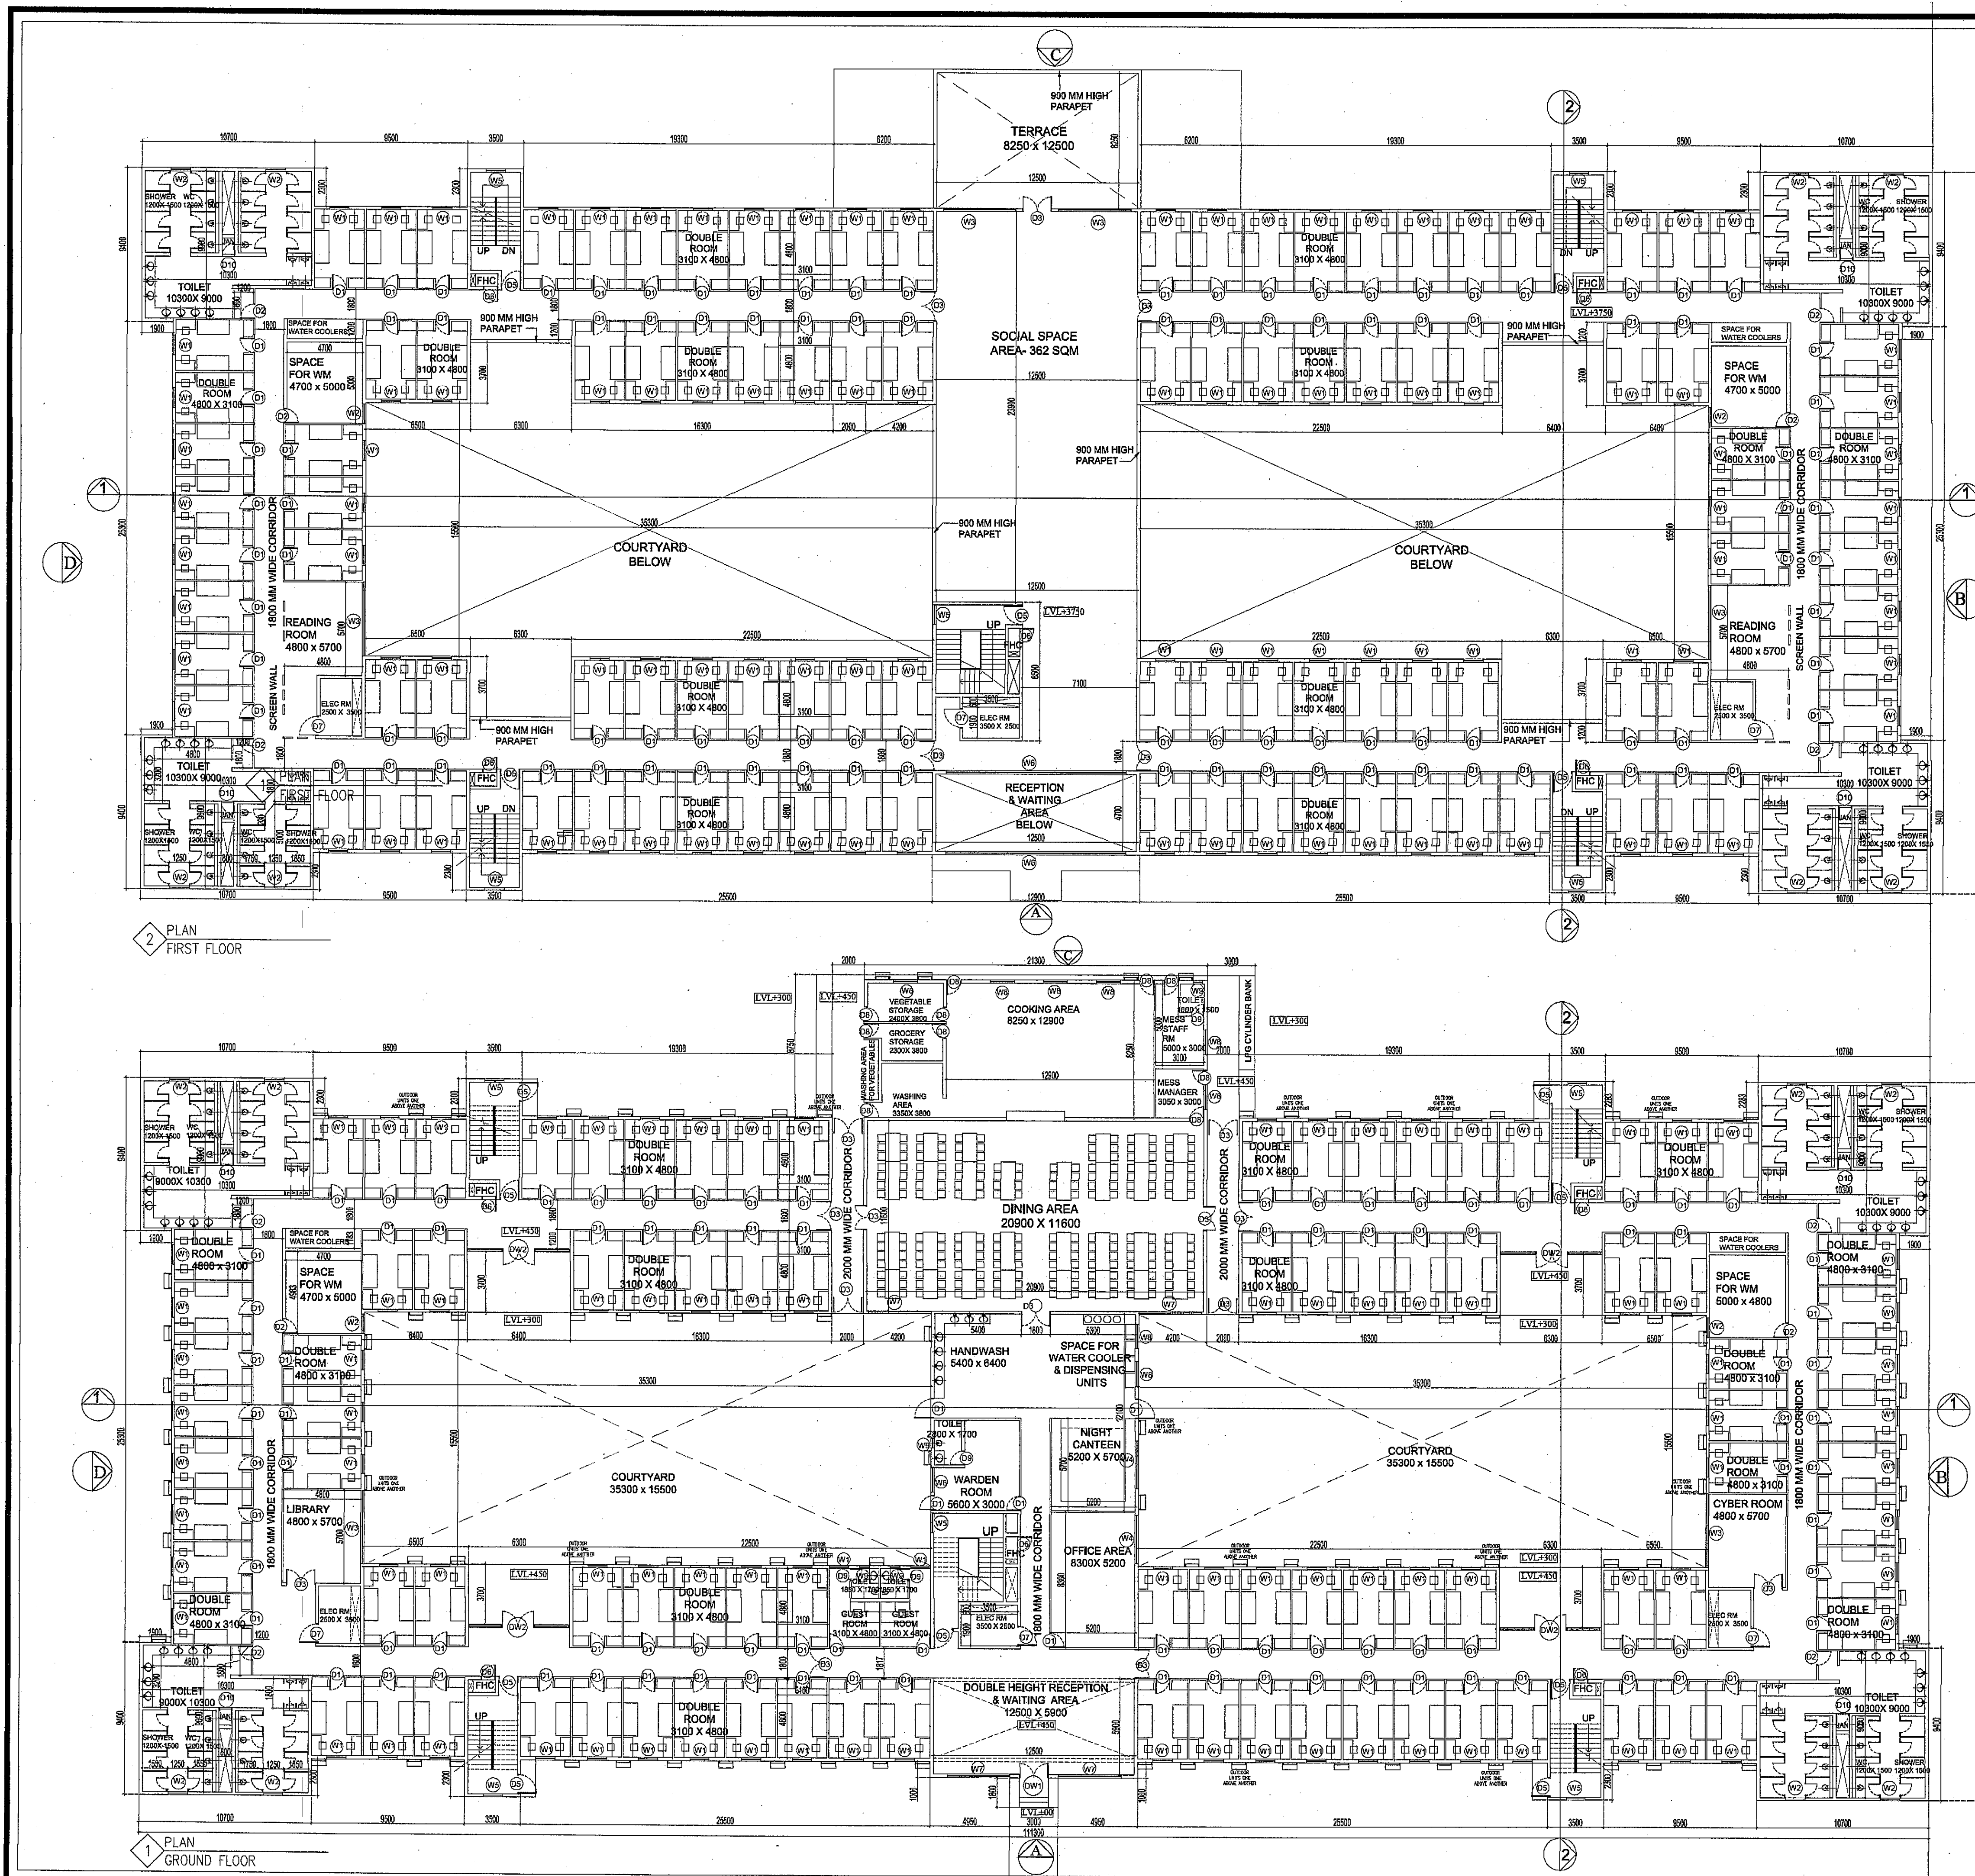

NOTES
1. ALL DIMENSIONS ARE IN MM UNLESS OTHERWISE SPECIFIED.
2. ALL DIMENSIONS ARE TO BE READ ONLY AND NOT TO BE MEASURED/SCALED.
3. THIS DRAWING SHOULD BE READ IN CONJUNCTION WITH ALL RELEVANT STRUCTURAL, ARCHITECTURAL, SERVICES AND LANDSCAPE DRAWINGS.
4. ANY DISCREPANCIES IN THE DRAWINGS OR AT SITE SHOULD BE BROUGHT TO THE NOTICE OF THE ARCHITECT IMMEDIATELY.
5. FURNITURE/FIXTURES SHOWN ARE INDICATIVE ONLY. PLEASE REFER RESPECTIVE DETAIL DRAWINGS & SCHEDULES.
6. ARCHITECTURAL DRAWINGS TO BE FOLLOWED FOR THE LOCATION OF ALL STRUCTURAL MEMBERS & MASONRY WALLS FOR SIZES AND REINFORCEMENT DETAILS OF STRUCTURAL MEMBERS RELEVANT TO THE DRAWING TO BE USED.
7. FOR DETAILS REFER RELEVANT LARGE SCALE DETAIL DRAWINGS AS RELEASED.
8. REINFORCEMENT TO BE PROVIDED FOR SLABS IN ALL SHAFTS AND LOUVERS EXCEPT LIFT SHAFTS FOR SLAB TOPS EAST TO WEST. THE SHAFT ATTENTION SHALL BE FOR ALL SERVICES.
9. MASONRY WORK AROUND SERVICES SHAFTS AND CUTOUTS TO BE KEPT UNFINISHED UNLESS OTHERWISE SPECIFIED.
10. FLOOR FINISH DROP FOR TOILETS SHALL BE 10MM. AND AT BALCONY IT SHALL BE 20MM UNLESS OTHERWISE SPECIFIED.
11. SLAB DROP UNLESS OTHERWISE SPECIFIED IN BALCONIES SHALL BE 100MM UNLESS OTHERWISE SPECIFIED.
12. ALL MASONRY WALLS TO BE 15/230 MM THICK BRICK WORK UNLESS OTHERWISE SPECIFIED AND ALL OPENING SIZES PORTHOLE & JAIL UNLESS OTHERWISE SPECIFIED.
13. SLOPE IN FLOOR FINISH FOR BALCONY DRAINAGE/TOILETS SHALL BE 1:100 UNLESS OTHERWISE SPECIFIED.

TYPE	SIZE	CLL	LINTEL	LOCATION	TYPE	NO.
DW1	1800 X 2100	+00	+2100	HALLWAY	ALUMINUM GLAZED	15
DW2	6300 X 2100	+00	+2100	CORRIDOR	ALUMINUM GLAZED	14
D1	900 X 2100	+00	+2100	TOILET	GLASS	307
D2	900 X 2100	+00	+2100	TOILET	GLASS	18
D3	1800 X 2100	+00	+2100	TOILET	GLASS	13
D4	1800 X 2100	+00	+2100	TOILET	GLASS	12
D5	1200 X 2100	+00	+2100	TOILET	GLASS	24
D6	900 X 2100	+00	+2100	TOILET	GLASS	17
D7	1200 X 2100	+00	+2100	TOILET	GLASS	25
D8	900 X 2100	+00	+2100	TOILET	GLASS	16
D9	750 X 2100	+00	+2100	TOILET	GLASS	19
D10	750 X 2100	+00	+2100	TOILET	GLASS	11

TYPE	SIZE	CLL	LINTEL	LOCATION	TYPE	NO.
W1	1200 X 1200	+00	+2100	TOILET	ALUMINUM GLAZED	26
W2	1200 X 1200	+00	+2100	TOILET	ALUMINUM GLAZED	27
W3	4500 X 1200	+00	+2100	TOILET	ALUMINUM GLAZED	28
W4	3000 X 1200	+00	+2100	TOILET	ALUMINUM GLAZED	29
W5	FULL HEIGHT	+00	+2100	TOILET	GLASS	1
W6	10800 X 1930	+150	+2100	TOILET	ALUMINUM GLAZED	63
W7	3900 X 1930	+150	+2100	TOILET	ALUMINUM GLAZED	64
W8	1500 X 1200	+00	+2100	TOILET	ALUMINUM GLAZED	65
W9	600 X 600	+1300	+2100	TOILET	ALUMINUM GLAZED	66

THIS DRAWING IS THE PROPERTY OF DESIGNPLUS ASSOCIATES SERVICES PVT. LTD. (NEW DELHI) AND NOT TO BE COPIED OR USED WITHOUT THEIR WRITTEN PERMISSION.

CLIENT:
THAPAR UNIVERSITY
Thapar Technology Campus
Patiala 147004
Punjab, India

CONSULTANTS:

DESIGN ARCHITECT:
McCULLOUGH MULVIN ARCHITECTS
16, Molesworth Street
Dublin 2, Ireland
Email: info@mccloughmulvin.com

EXECUTIVE ARCHITECT:
DESIGNPLUS ASSOCIATES SERVICES PVT. LTD.
E-145, Doha Industrial Estate
Phase III New Delhi - 110020
Email: projects@dpas.in

STRUCTURAL CONSULTANTS:
PRISTINE IDEAS CONSULTING ENGINEERS
C-520, Lower Ground Floor
Chhronjan Park
New Delhi - 110019
Email: cjay@pristineideas.org

MEP CONSULTANT:
KANWAR KRISHAN ASSOCIATES PVT. LTD.
F-301, Laxo Siro
New Delhi - 110030
Email: nvkn@kkaol.com

LANDSCAPE CONSULTANT:
INTEGRAL DESIGNS
E-80, Arund Noida
New Delhi - 110021
Email: Somir@integraldesigns.in

LEGEND:
1. FFL FINISHED FLOOR LEVEL (IN METER)
2. TOS TOP OF SLAB/STRUCTURE (IN METER)
3. B.O.B BOTTOM OF BEAM
4. B.O.S BOTTOM OF SLAB
5. C.M.O CLEAR MASONRY OPENING
6. B.O.FC BOTTOM OF FALSE CEILING
7. T.O.B TO BE COMPLETED
8. A.C. ARCHITECTURAL DIST. CLUSTER NO.
9. S.C. STAIRCASE NUMBER
10. D.D. DOOR, W. WINDOW, RS. ROLLING SHUTTER
11. ELEVATION AND SECTION NO.
12. REFERENCE DRAWING NO.

Notes:
1. DO NOT SCALE THE DRAWING.
2. ALL DIMENSIONS TO BE CHECKED ON SITE BEFORE ANY CONSTRUCTION OR MANUFACTURE.
3. THIS Dwg TO BE READ IN CONJUNCTION WITH ALL RELEVANT ARCHITECTURAL, STRUCTURAL AND MEP SERVICES DWGS.
4. ANY DISCREPANCIES BETWEEN DRAWINGS TO BE IMMEDIATELY BROUGHT TO CONSULTANTS ATTENTION.

REV. NO.	DESCRIPTION	DATE	BY
1	REVISIONS LOG		

Project
THAPAR UNIVERSITY EXTENSION PATIALA
Drawing Title
PEB BOYS HOSTEL GROUND & FIRST FLOOR PLAN

Job Number		Scale	
—		1:200	
CAD file ref.		Date	
		SEP, 2015	
Drawn by	Checked by	Approved by	
AA	PA	PA	
Drawing Number		Rev.	
HP/PRH/A-101		00	

THAPAR UNIVERSITY
EXTENSION
PATIALA
PEB BOYS HOSTEL
GROUND & FIRST FLOOR PLAN

VERINDER KUMAR GOYAL
Registered 'A' Class
Building Designer & Supervisor
By Municipal Corporation Patiala
vide Registration No. 1971