




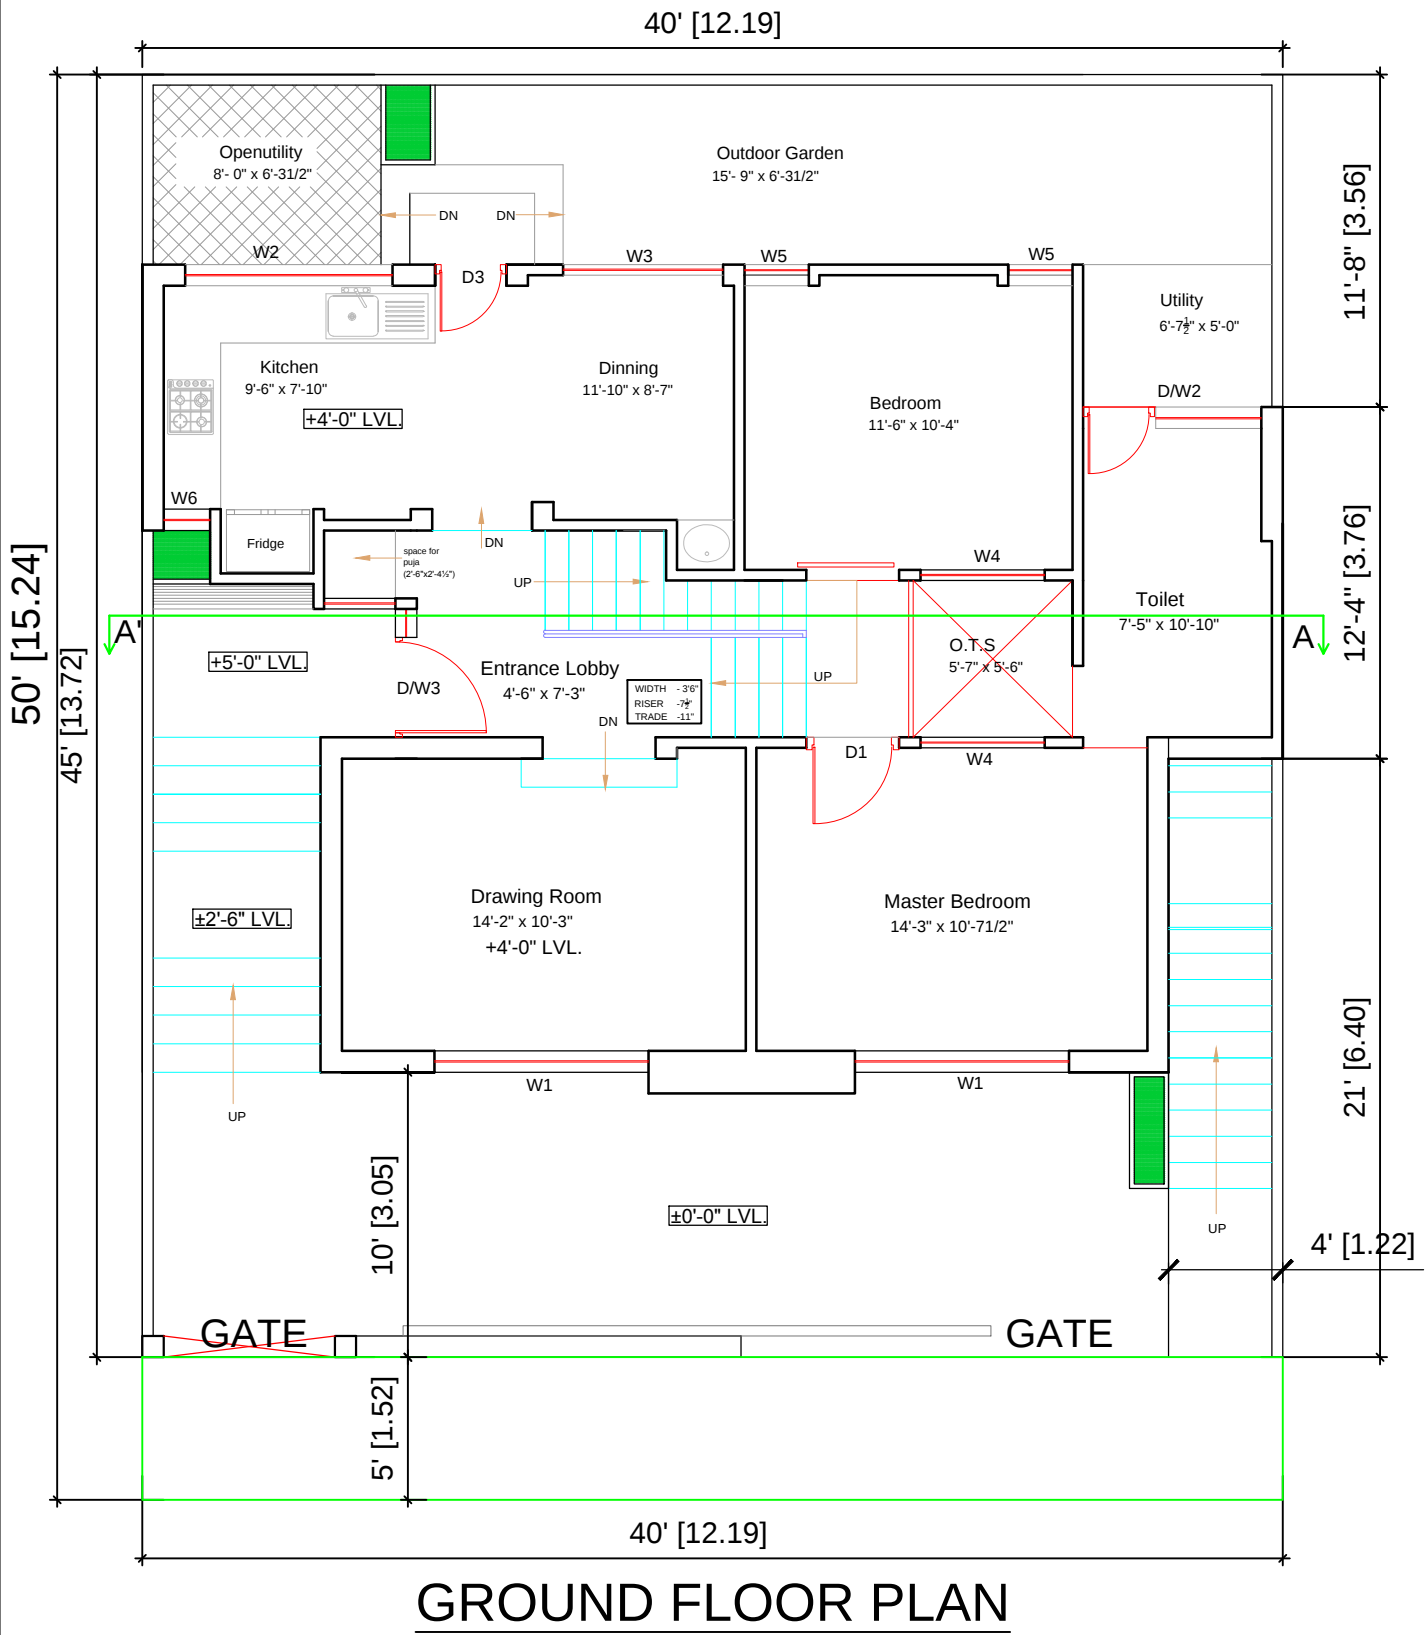


GROUND FLOOR PLAN

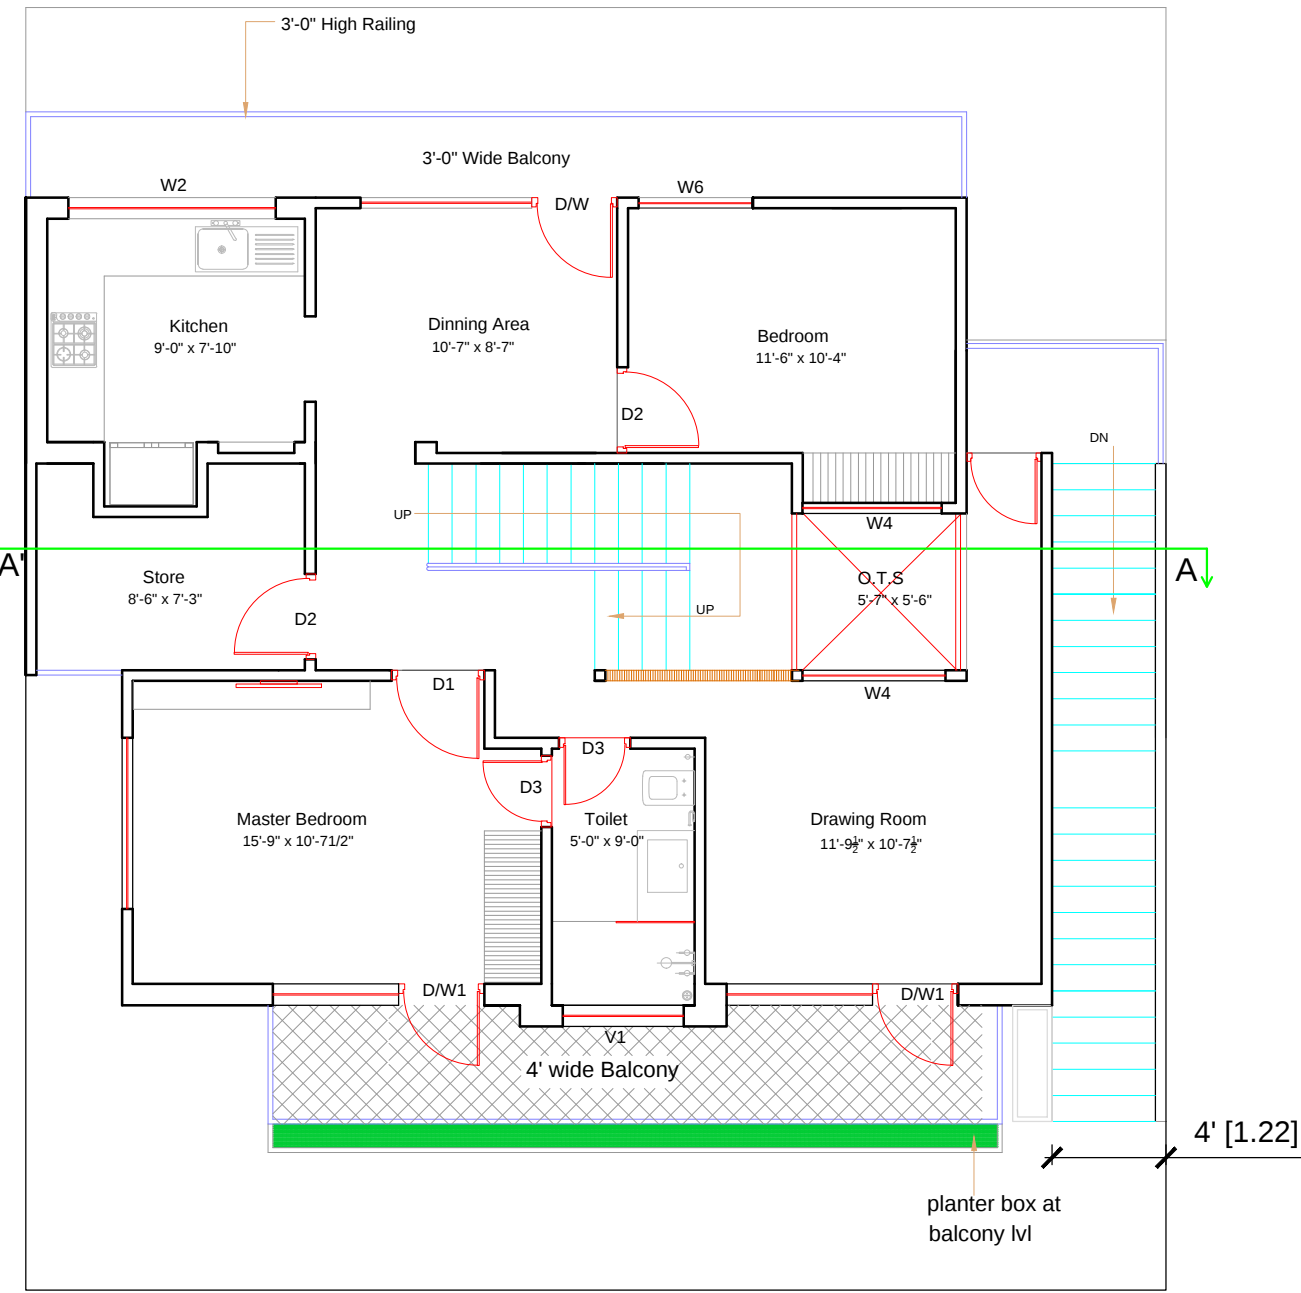


FIRST FLOOR PLAN

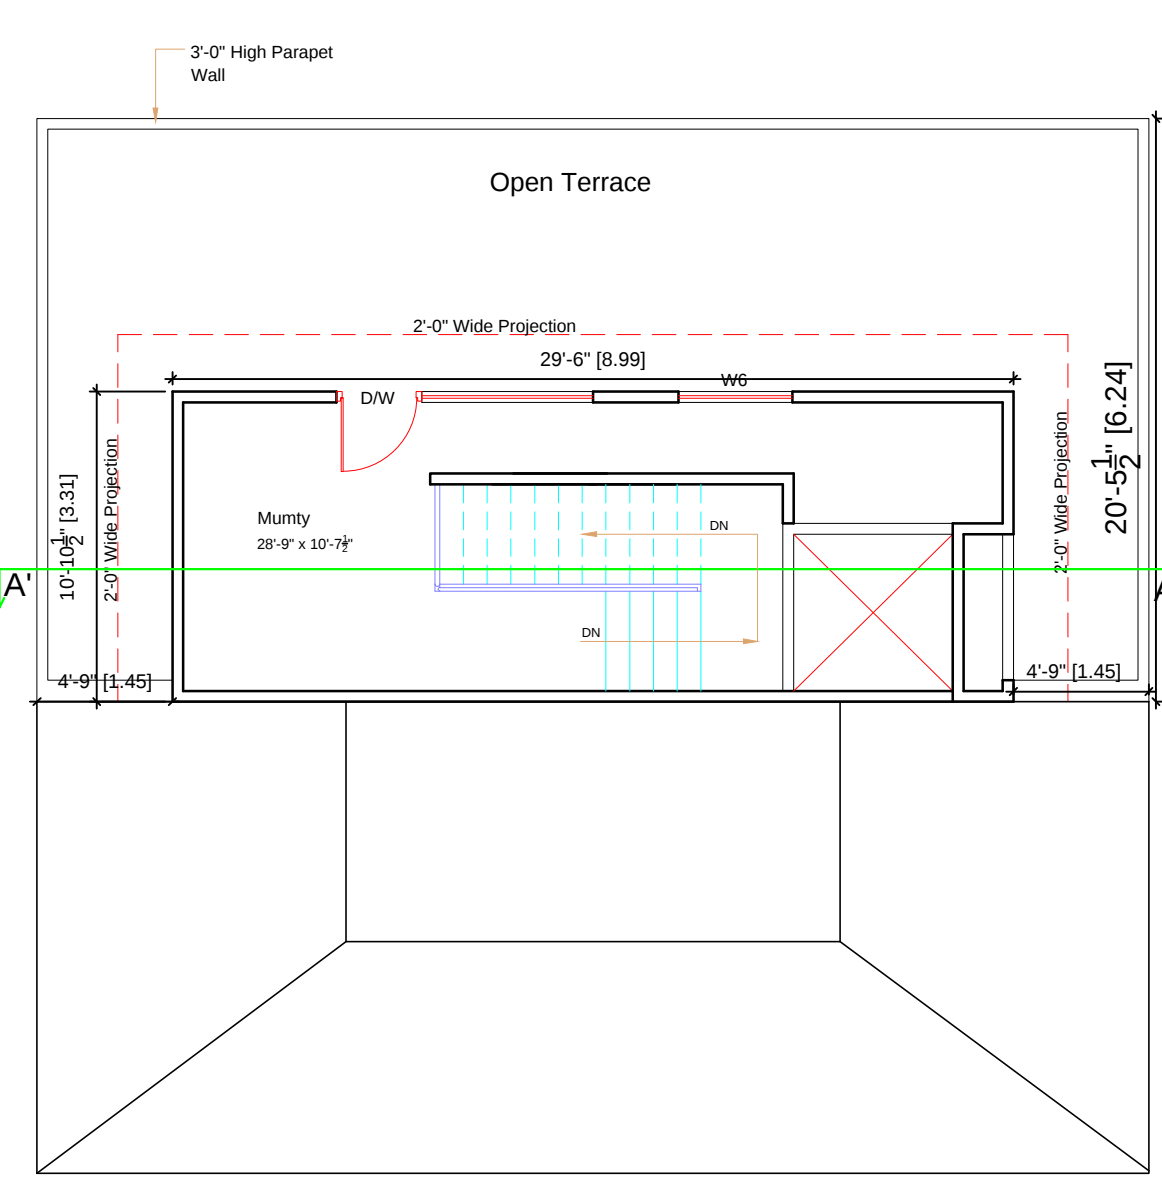


TERRACE FLOOR PLAN

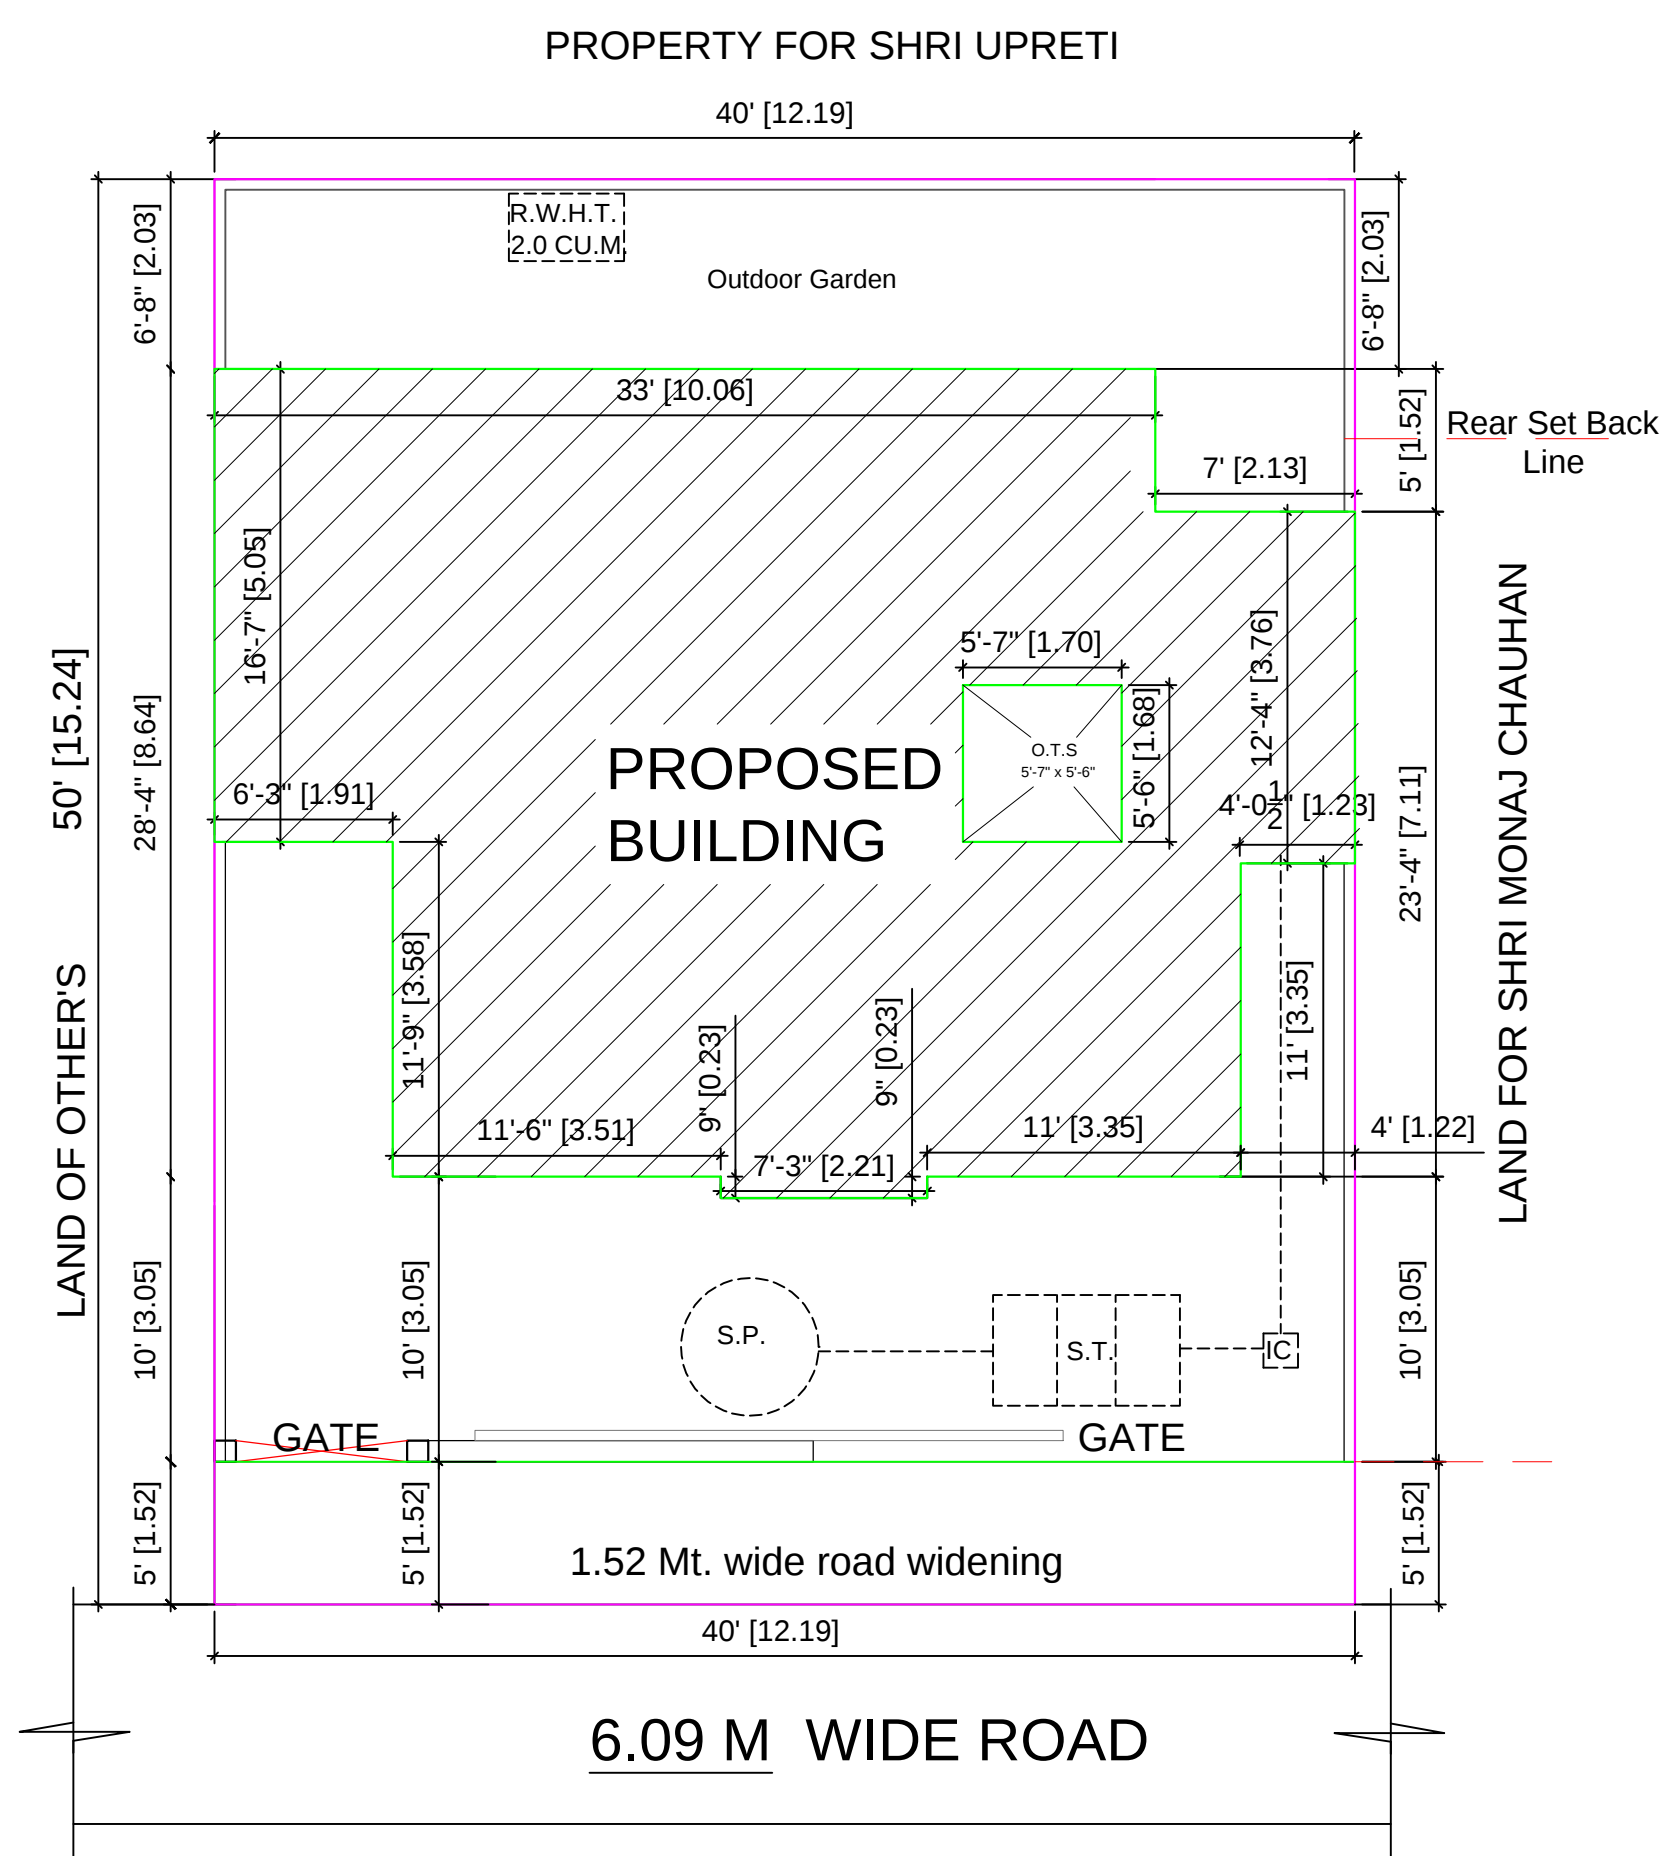


SITE PLAN

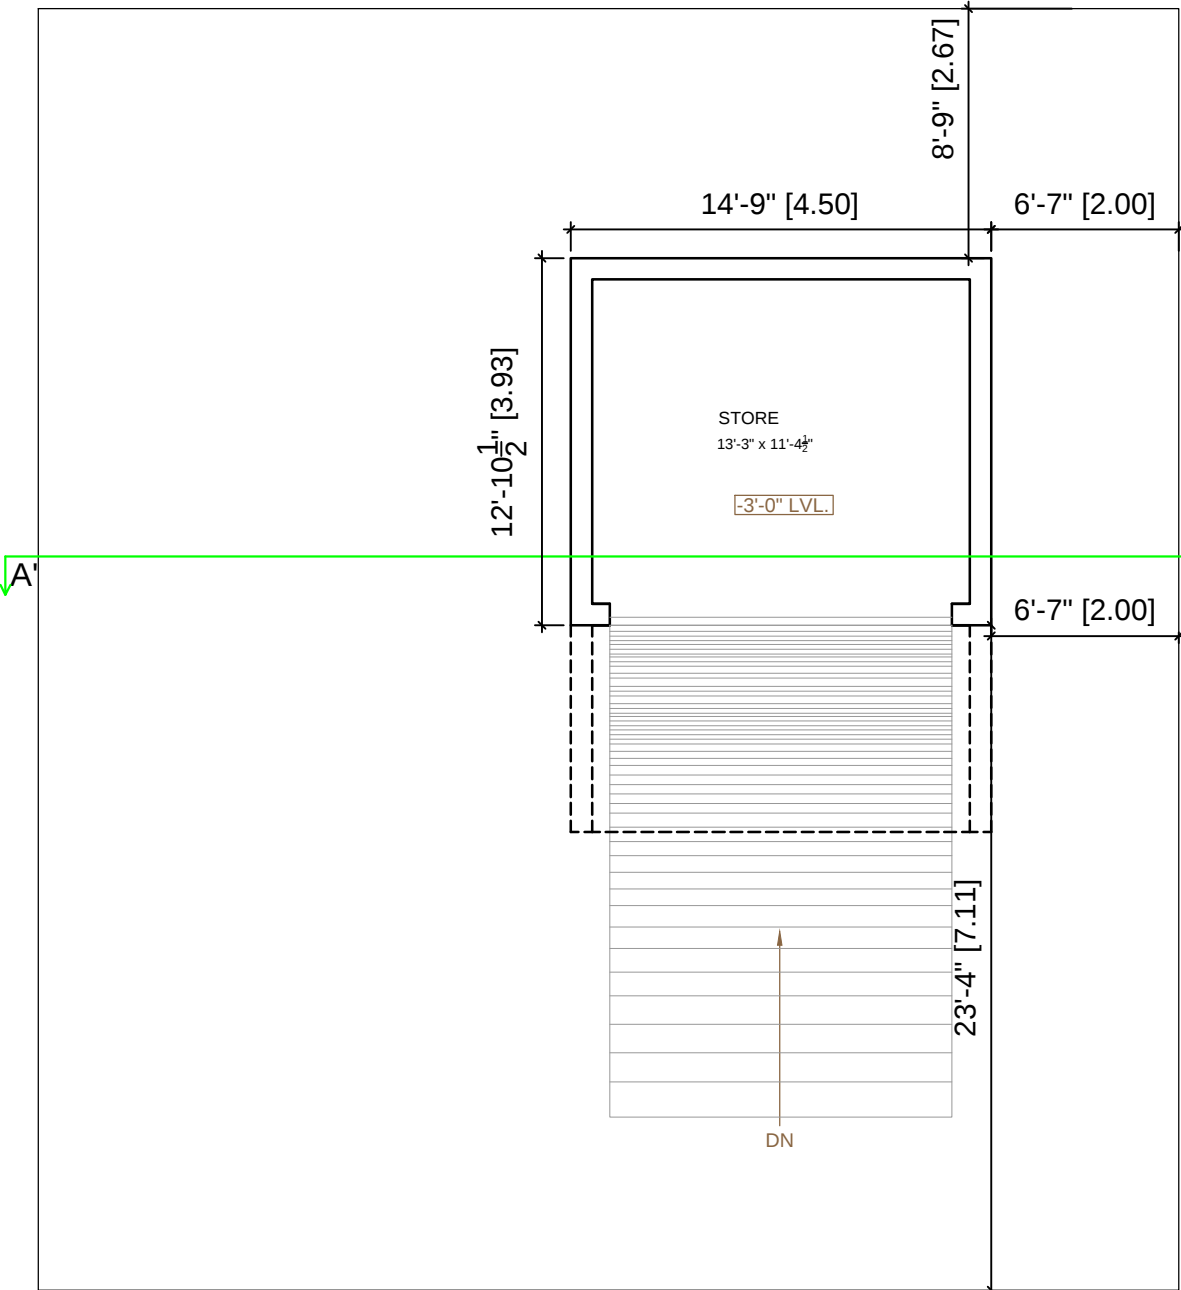


BASEMENT PLAN

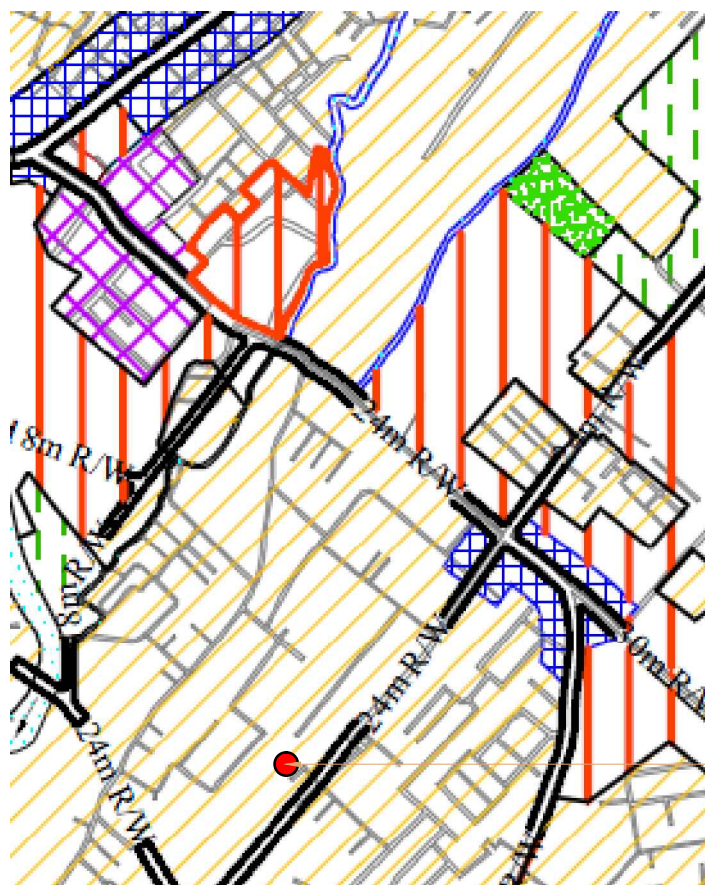


LOCATION IN MASTER PLAN

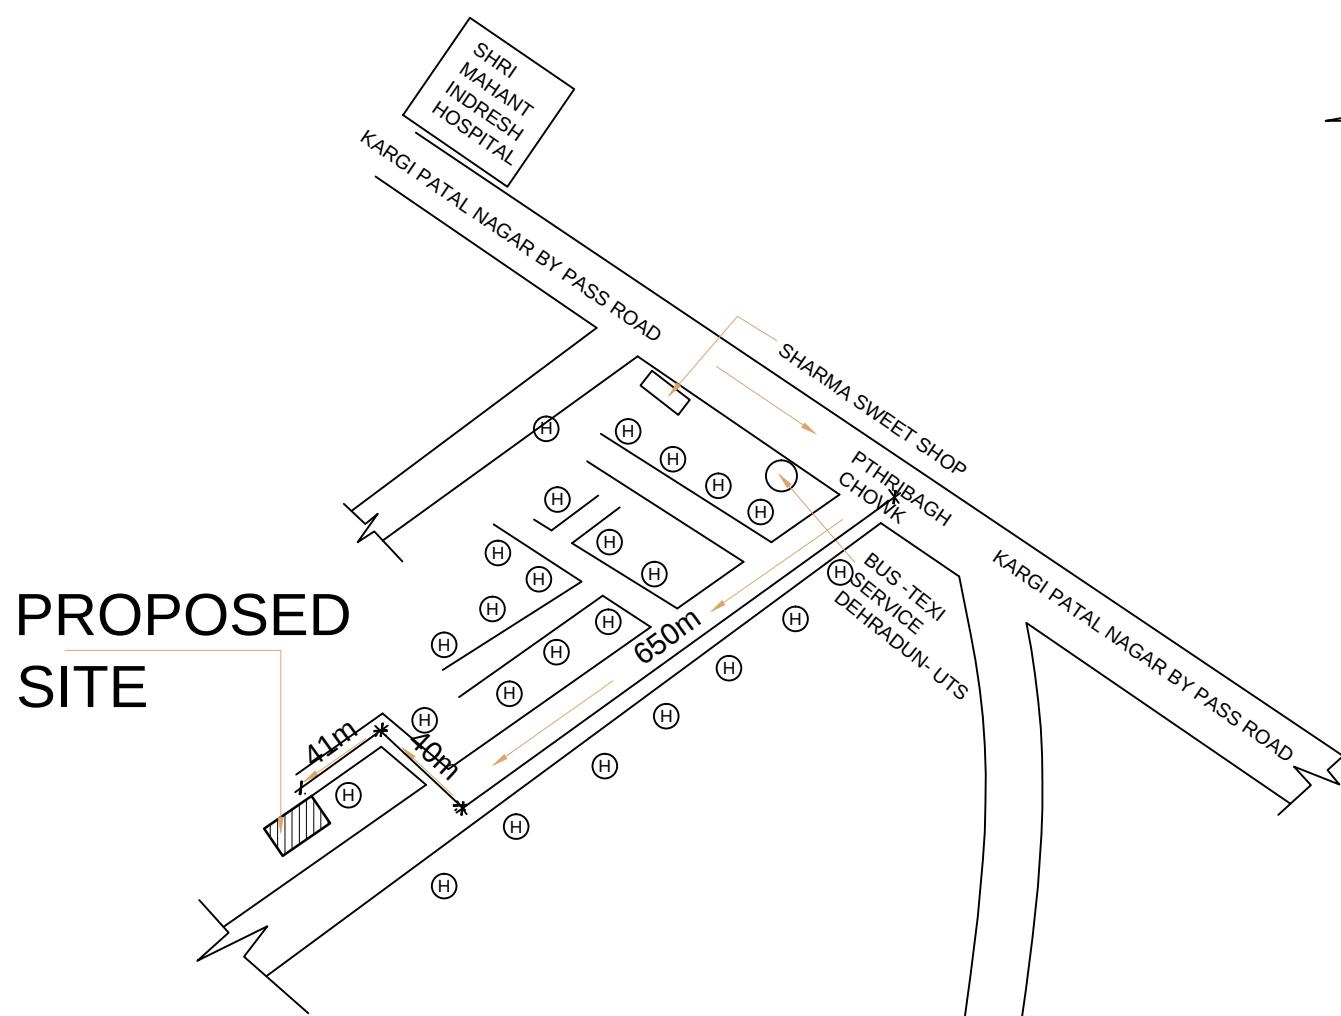

KEY PLAN (N.T.S.)

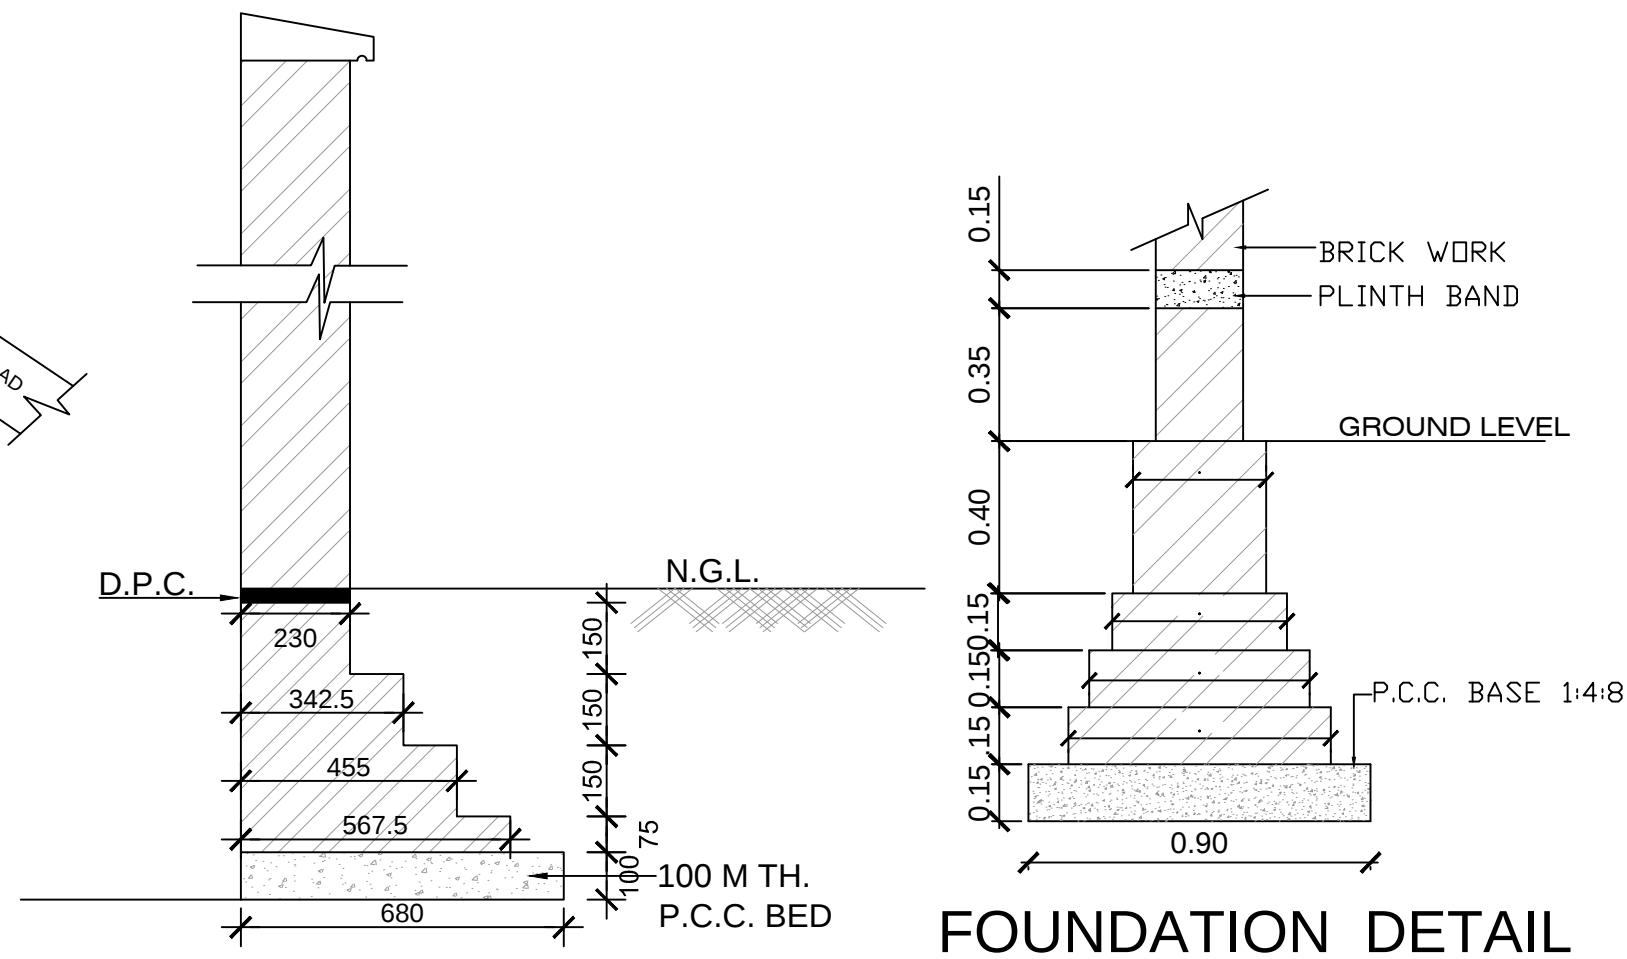


FOUNDATION DETAIL

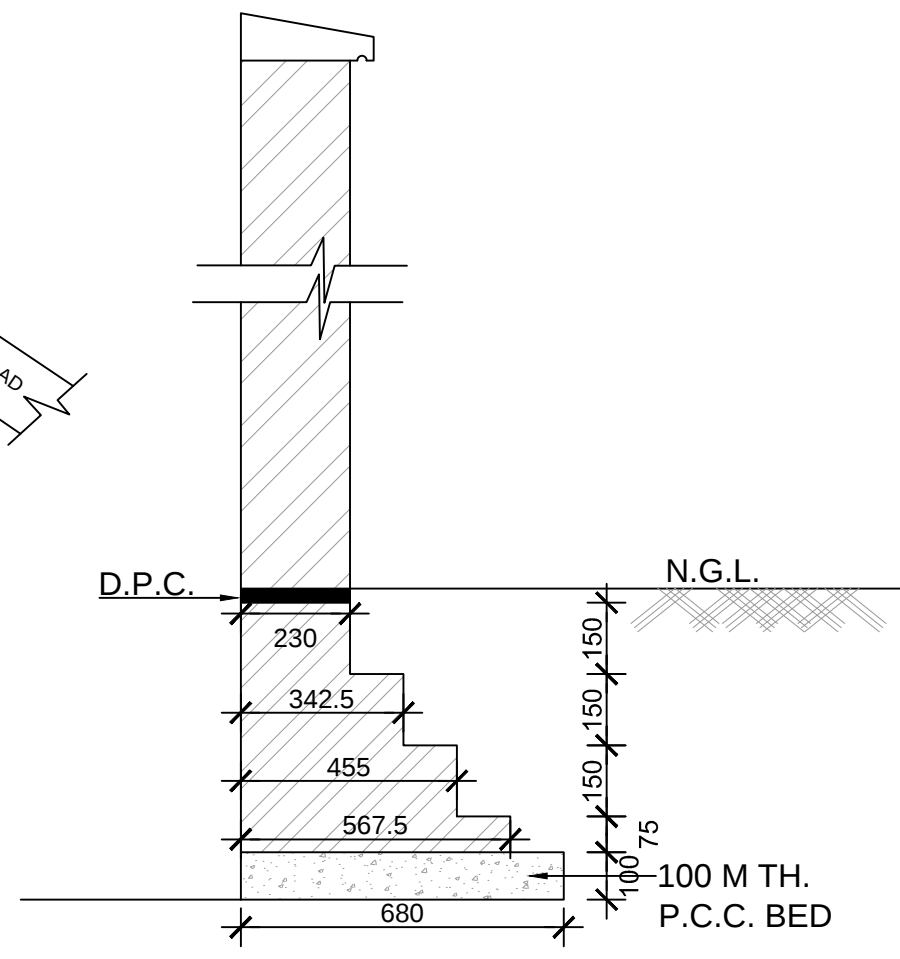


BOUNDARY WALL DETAIL



FRONT ELEVATION

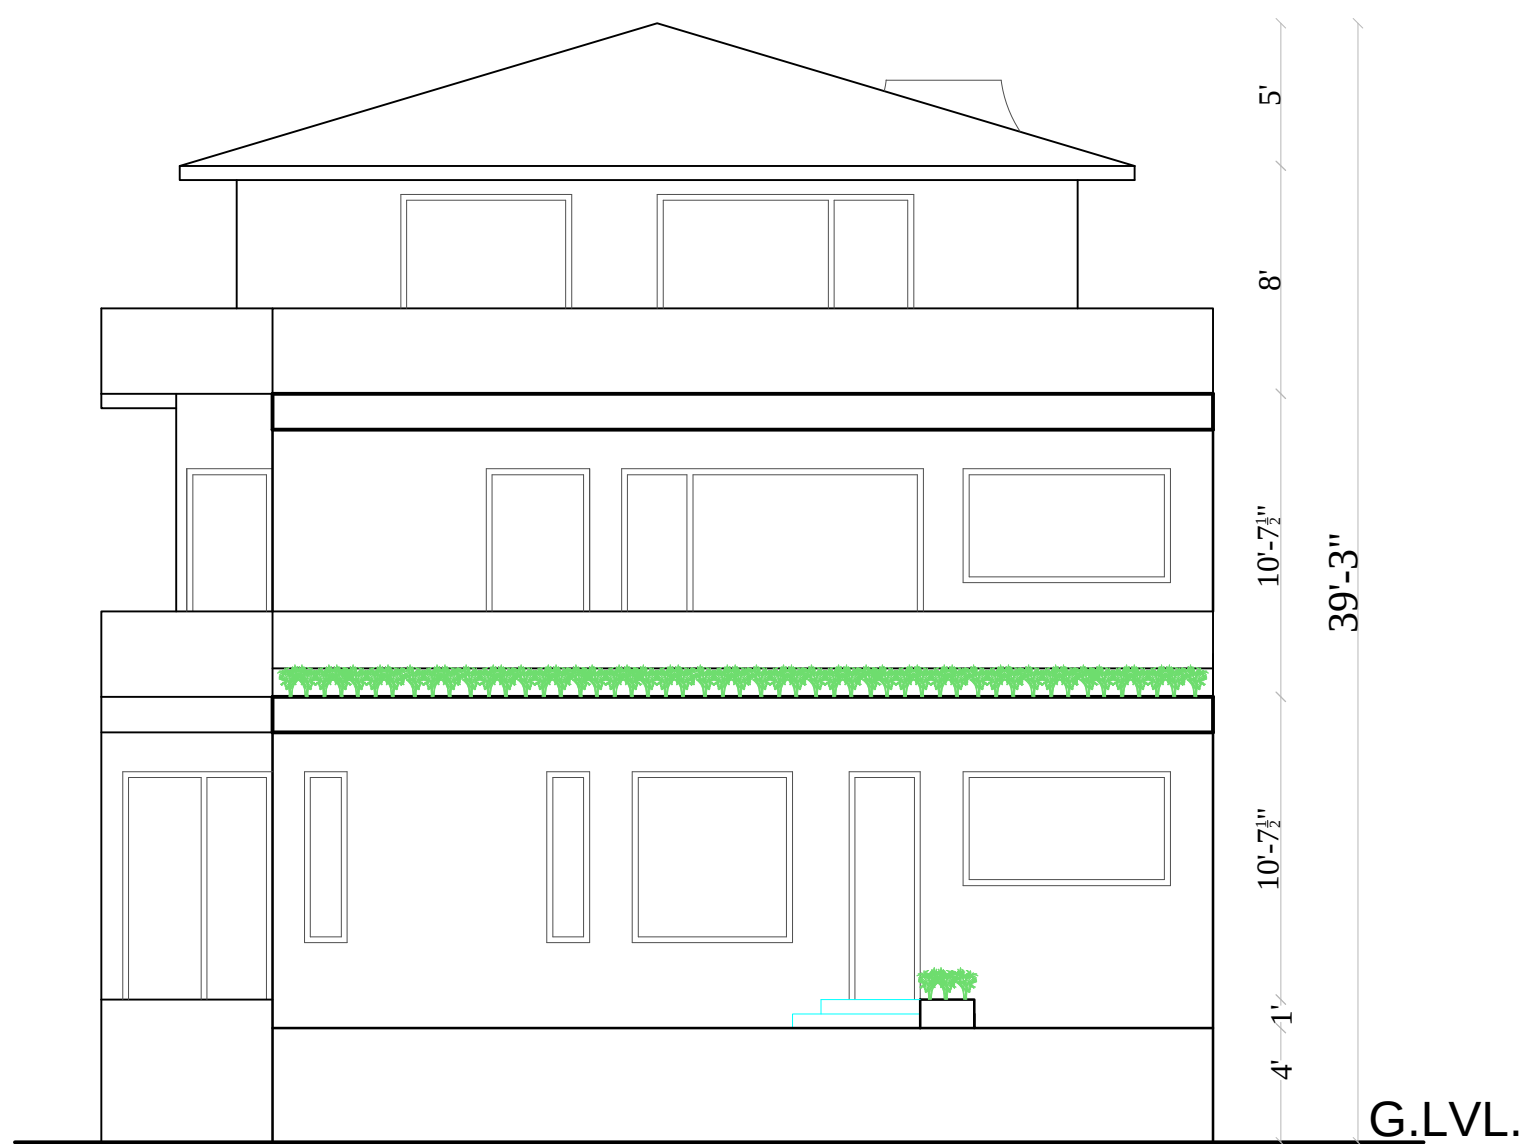

REAR ELEVATION

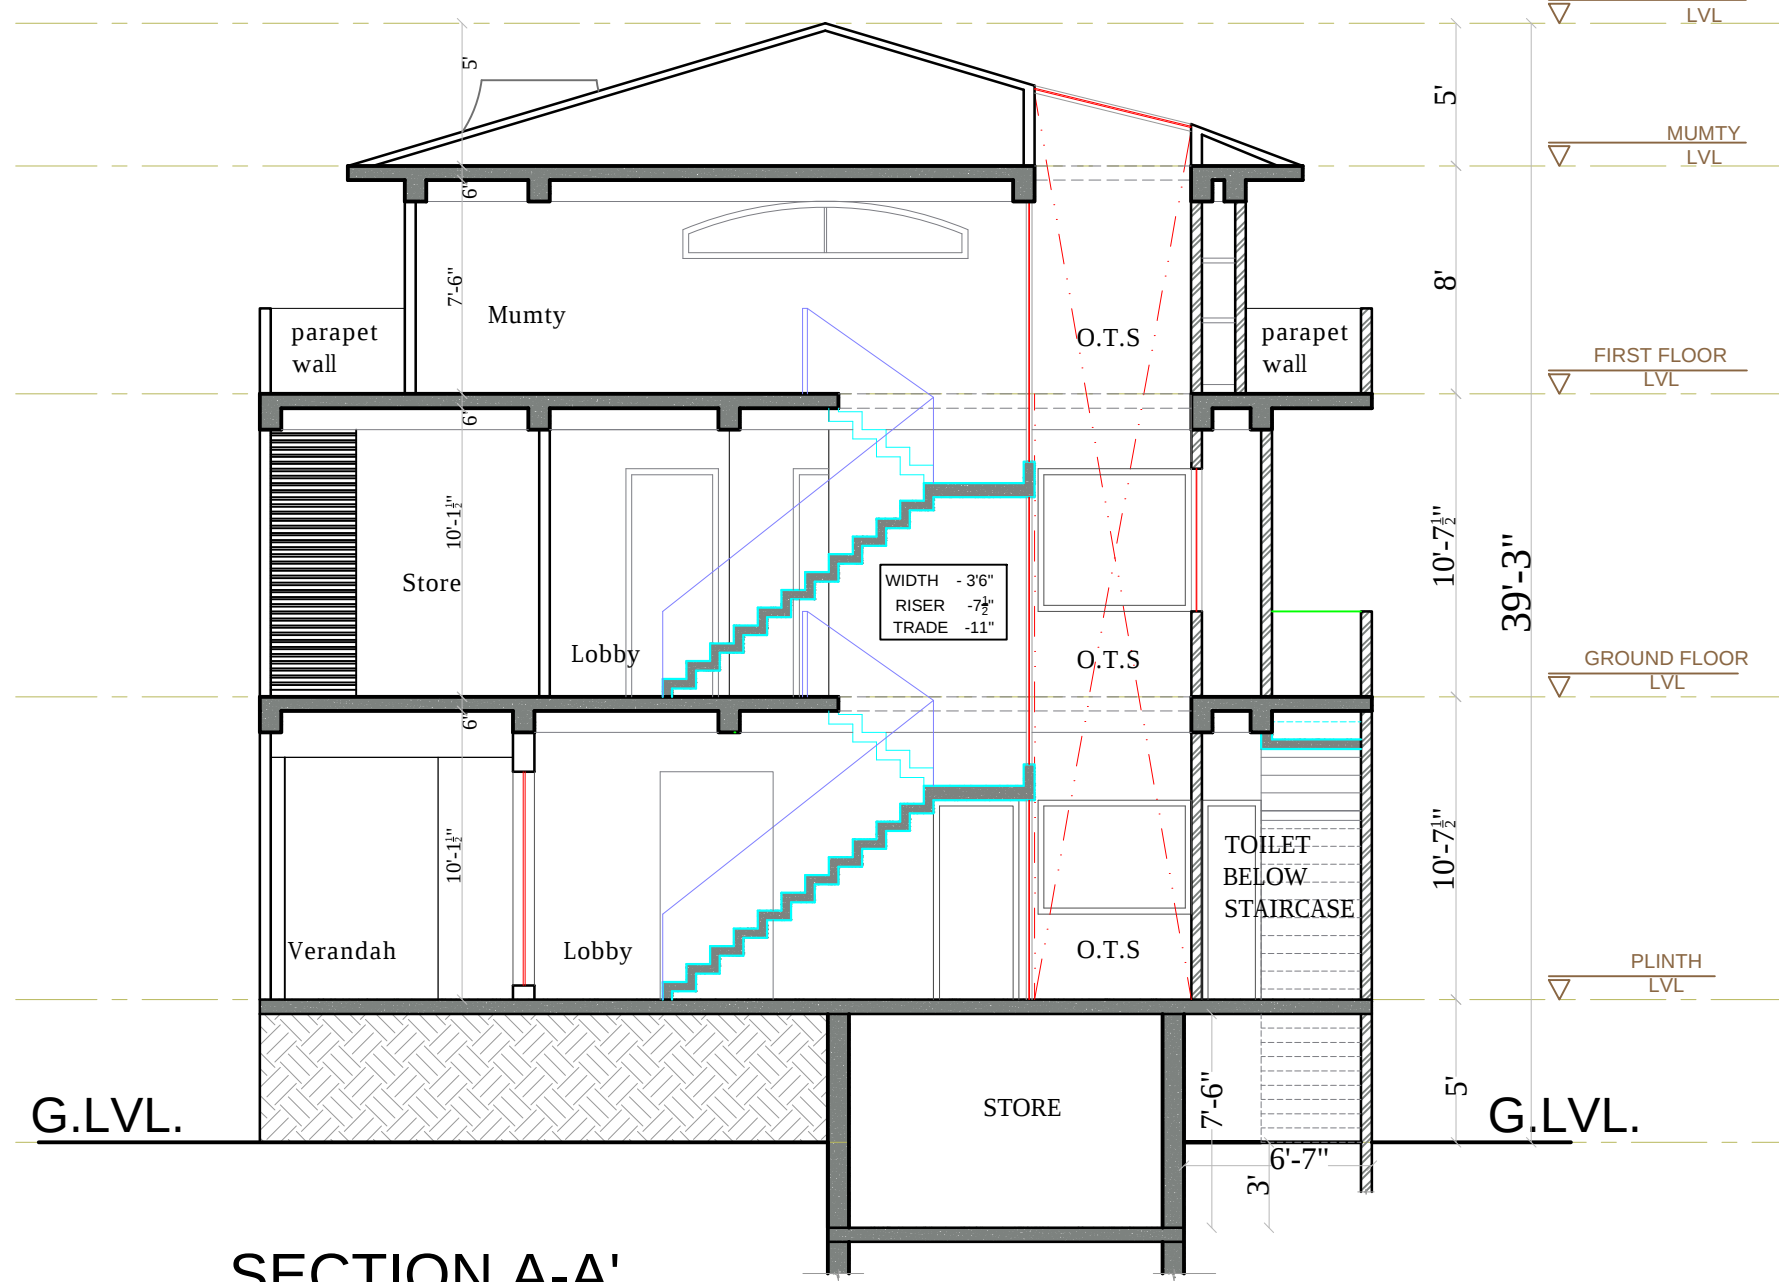

SECTION A-A'

FOR M.D.D.A. USE

REVISED (ADDITION) HOUSE PLAN
FOR MR SHAILESH GARG, S/O LATE
SHRI VINOD KUMAR GARG,
KHASRA NO. 831 KA (OLD NO. 705),
AREA 185.80SQMT., SITUATED AT
MAUZA DEHRA KHAS, PARGANA
CENTRAL DOON.
DISTT. DEHRADUN

AREA STATEMENT	SQ.M.
TOTAL PLOT AREA	185.80
ROAD WIDENING AREA	18.58
NET PLOT AREA	167.22
GROUND FLOOR AREA	88.80
FIRST FLOOR AREA	76.64
SECOND FLOOR AREA	18.40
BASEMENT FLOOR AREA (20% G.C.)	17.65
TOTAL COVD. AREA	183.84
GROUND COVERAGE	53.1%
F.A.R.	1.09

DOOR/WINDOW SCHEDULE

DESCRIPTION	SYM.	SIZE
DOOR/WIN.	D/W	9'0"X7'0"
DOOR/WIN.	D/W1	7'5"X7'0"
DOOR/WIN.	D/W2	5'3"X7'0"
DOOR/WIN.	D/W3	4'6"X7'0"
DOOR	D1	3'3"X7'0"
DOOR	D2	3'0"X7'0"
DOOR	D3	2'6"X7'0"
WINDOW	W1	7'6"X6'0"
WINDOW	W2	7'3 1/2"X6'0"
WINDOW	W3	5'7 1/2"X4'0"
WINDOW	W4	4'4 1/2"X3'0"
WINDOW	W5	2'3"X3'0"
WINDOW	W6	1'7 1/2"X3'0"
VENTILATOR	V1	4'3"X2'0"

LEGEND

SEPTIC TANK	S.T.	
SOAK PIT	S.P.	
INSPECTION CHAMBER	I.C.	

DATE :- 16/04/2015
SCALE :- 1"=8'0"
DRAWN :-
CHECKED :-



1. THE BUILDING PLANS SUBMITTED FOR APPROVAL SATISFY
THE SAFETY REQUIREMENTS AND THE INFORMATION GIVEN
IS FACTUALLY CORRECT OT THE BEST OF OUR KNOWLEDGE
AND UNDERSTANDING.
2. PROVISIONS FOR STRUCTURAL SAFETY FROM NATURAL
HAZARDS SHALL BE ADHERED TO DURING THE
CONSTRUCTION.

SIGN. OF OWNER

Architect Archana Bala
Dehradun, Uttarakhand, INDIA
CDA Registration Number: CA/2005/27144
Membership Since: 05 Sep 2005

SIGN. OF ARCHITECT

A K Associates
Pleasant Valley, Rajpur Road
Dehradun 248 009
Uttarakhand, INDIA
www. aka.net.in PH- 0135 273 3759 archana@aka.net.in