



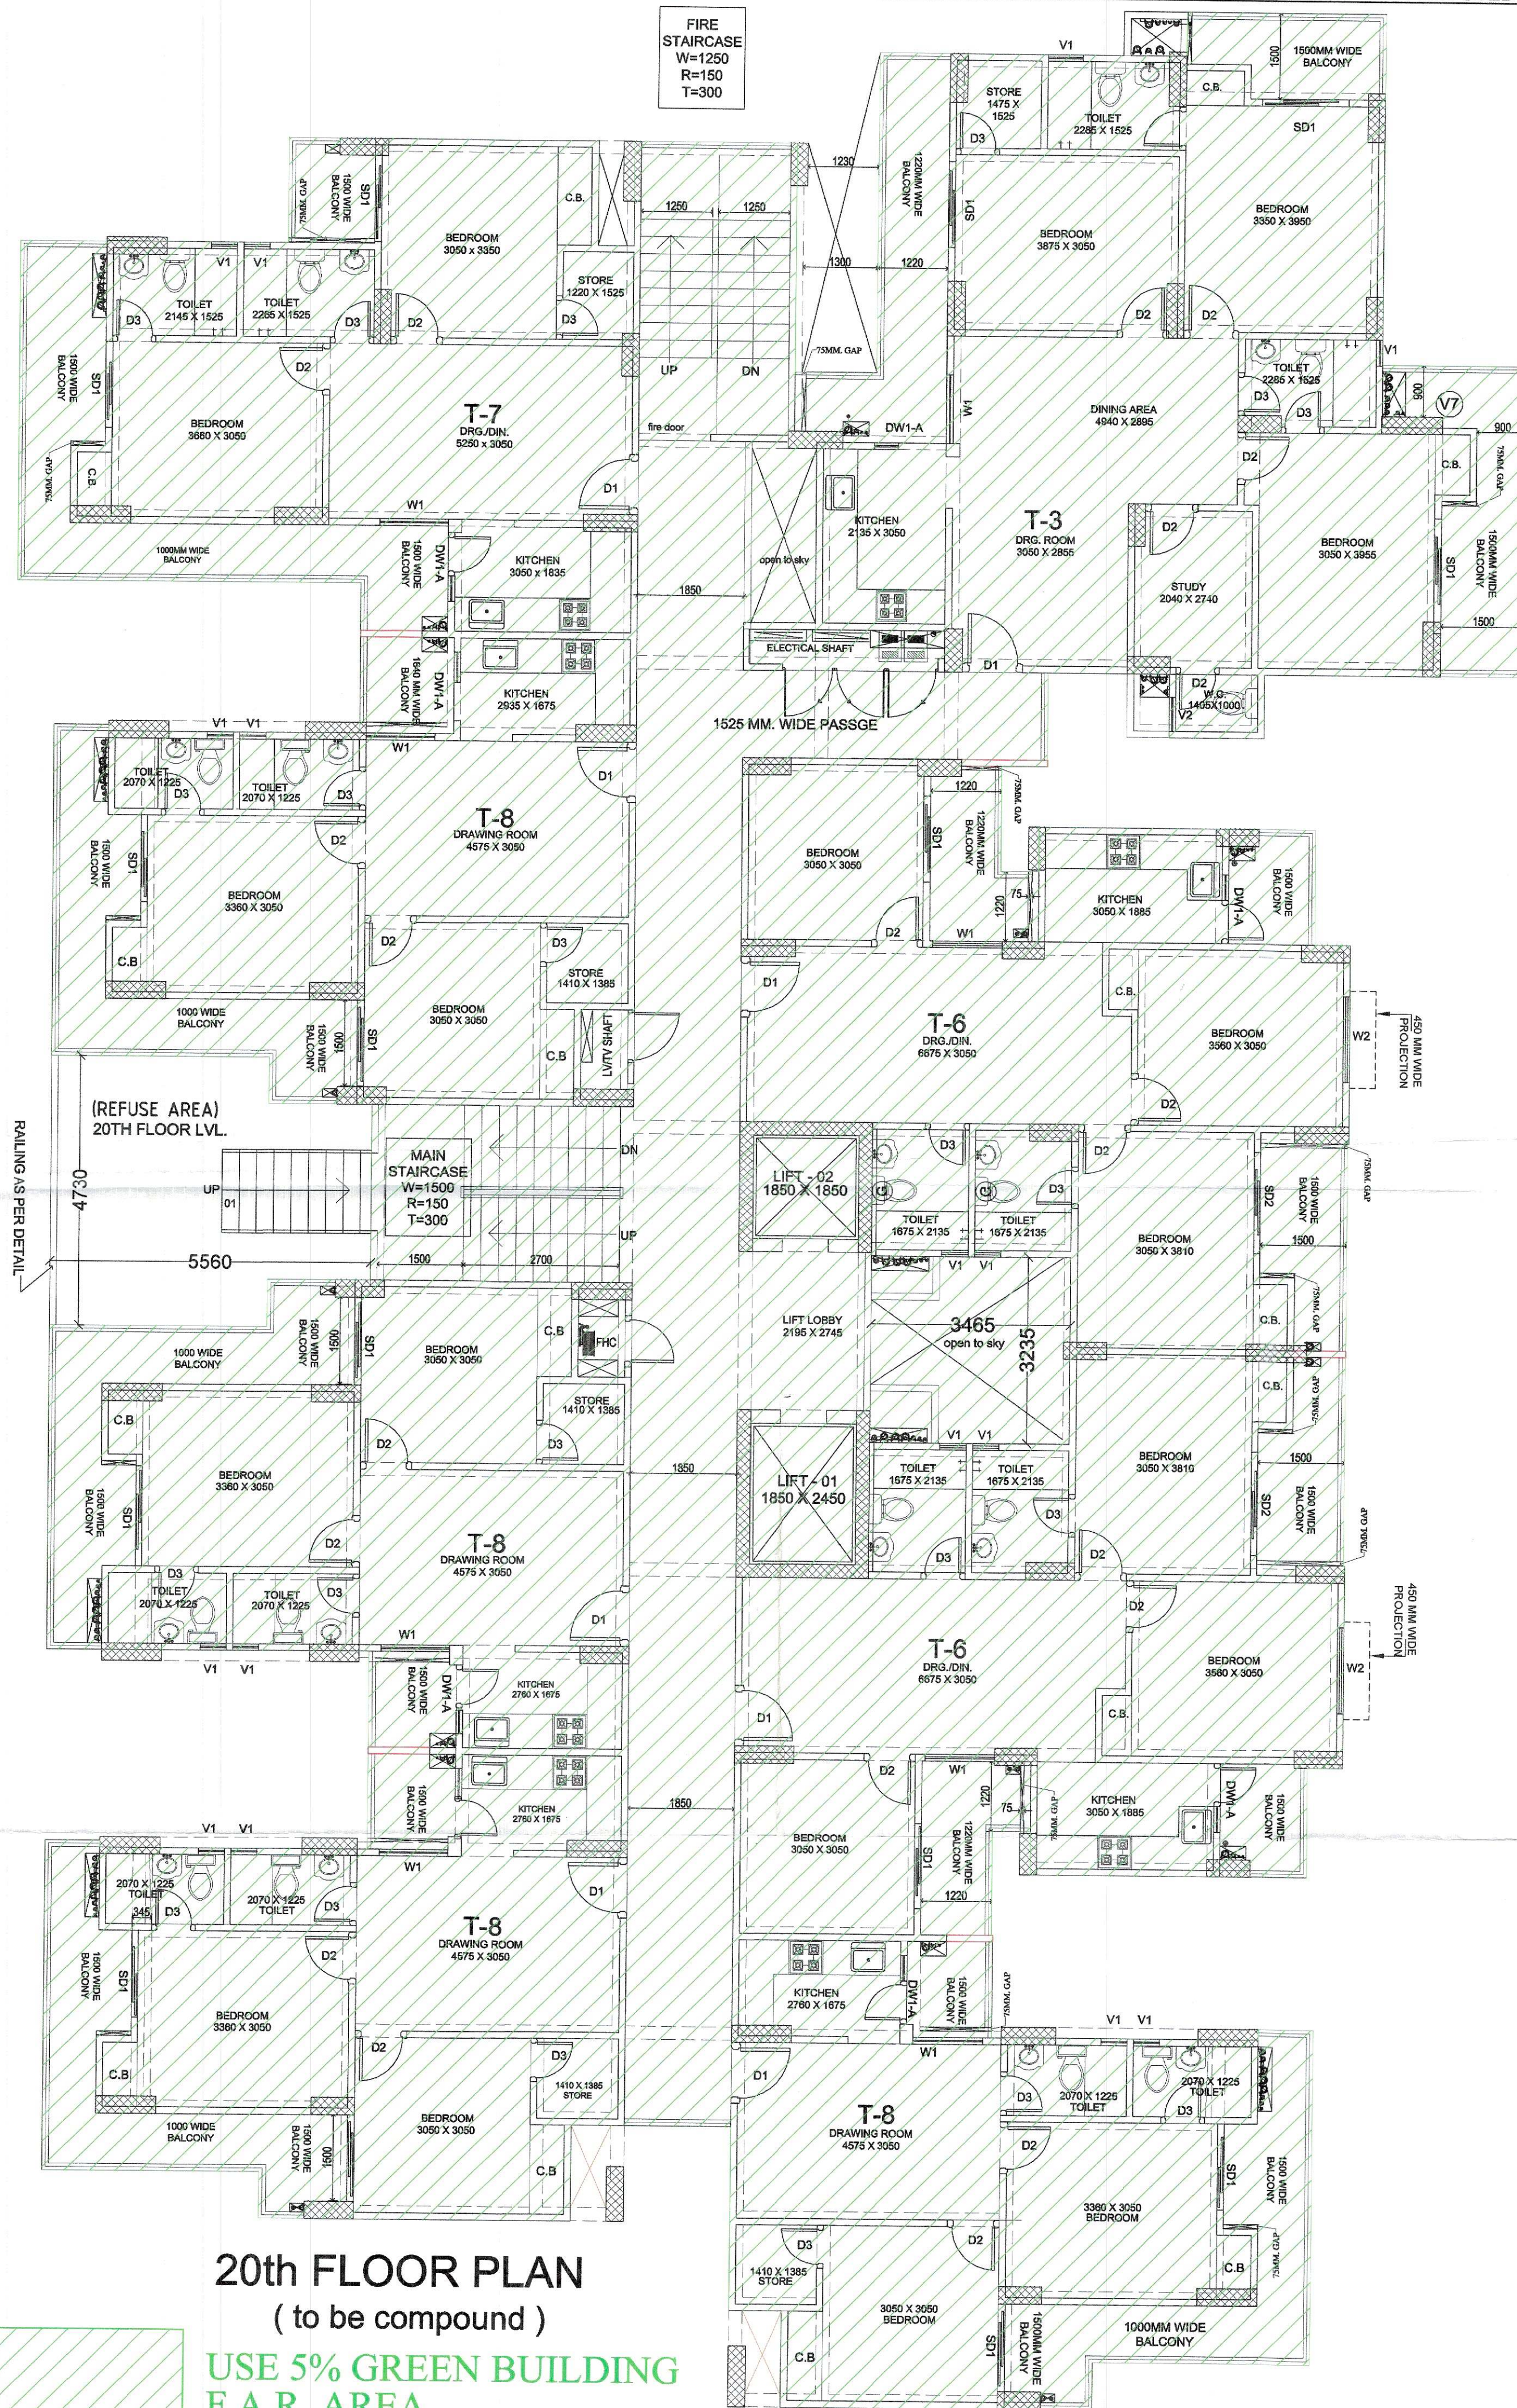

20th FLOOR PLAN
(to be compound)

USE 5% GREEN BUILDING F.A.R. AREA

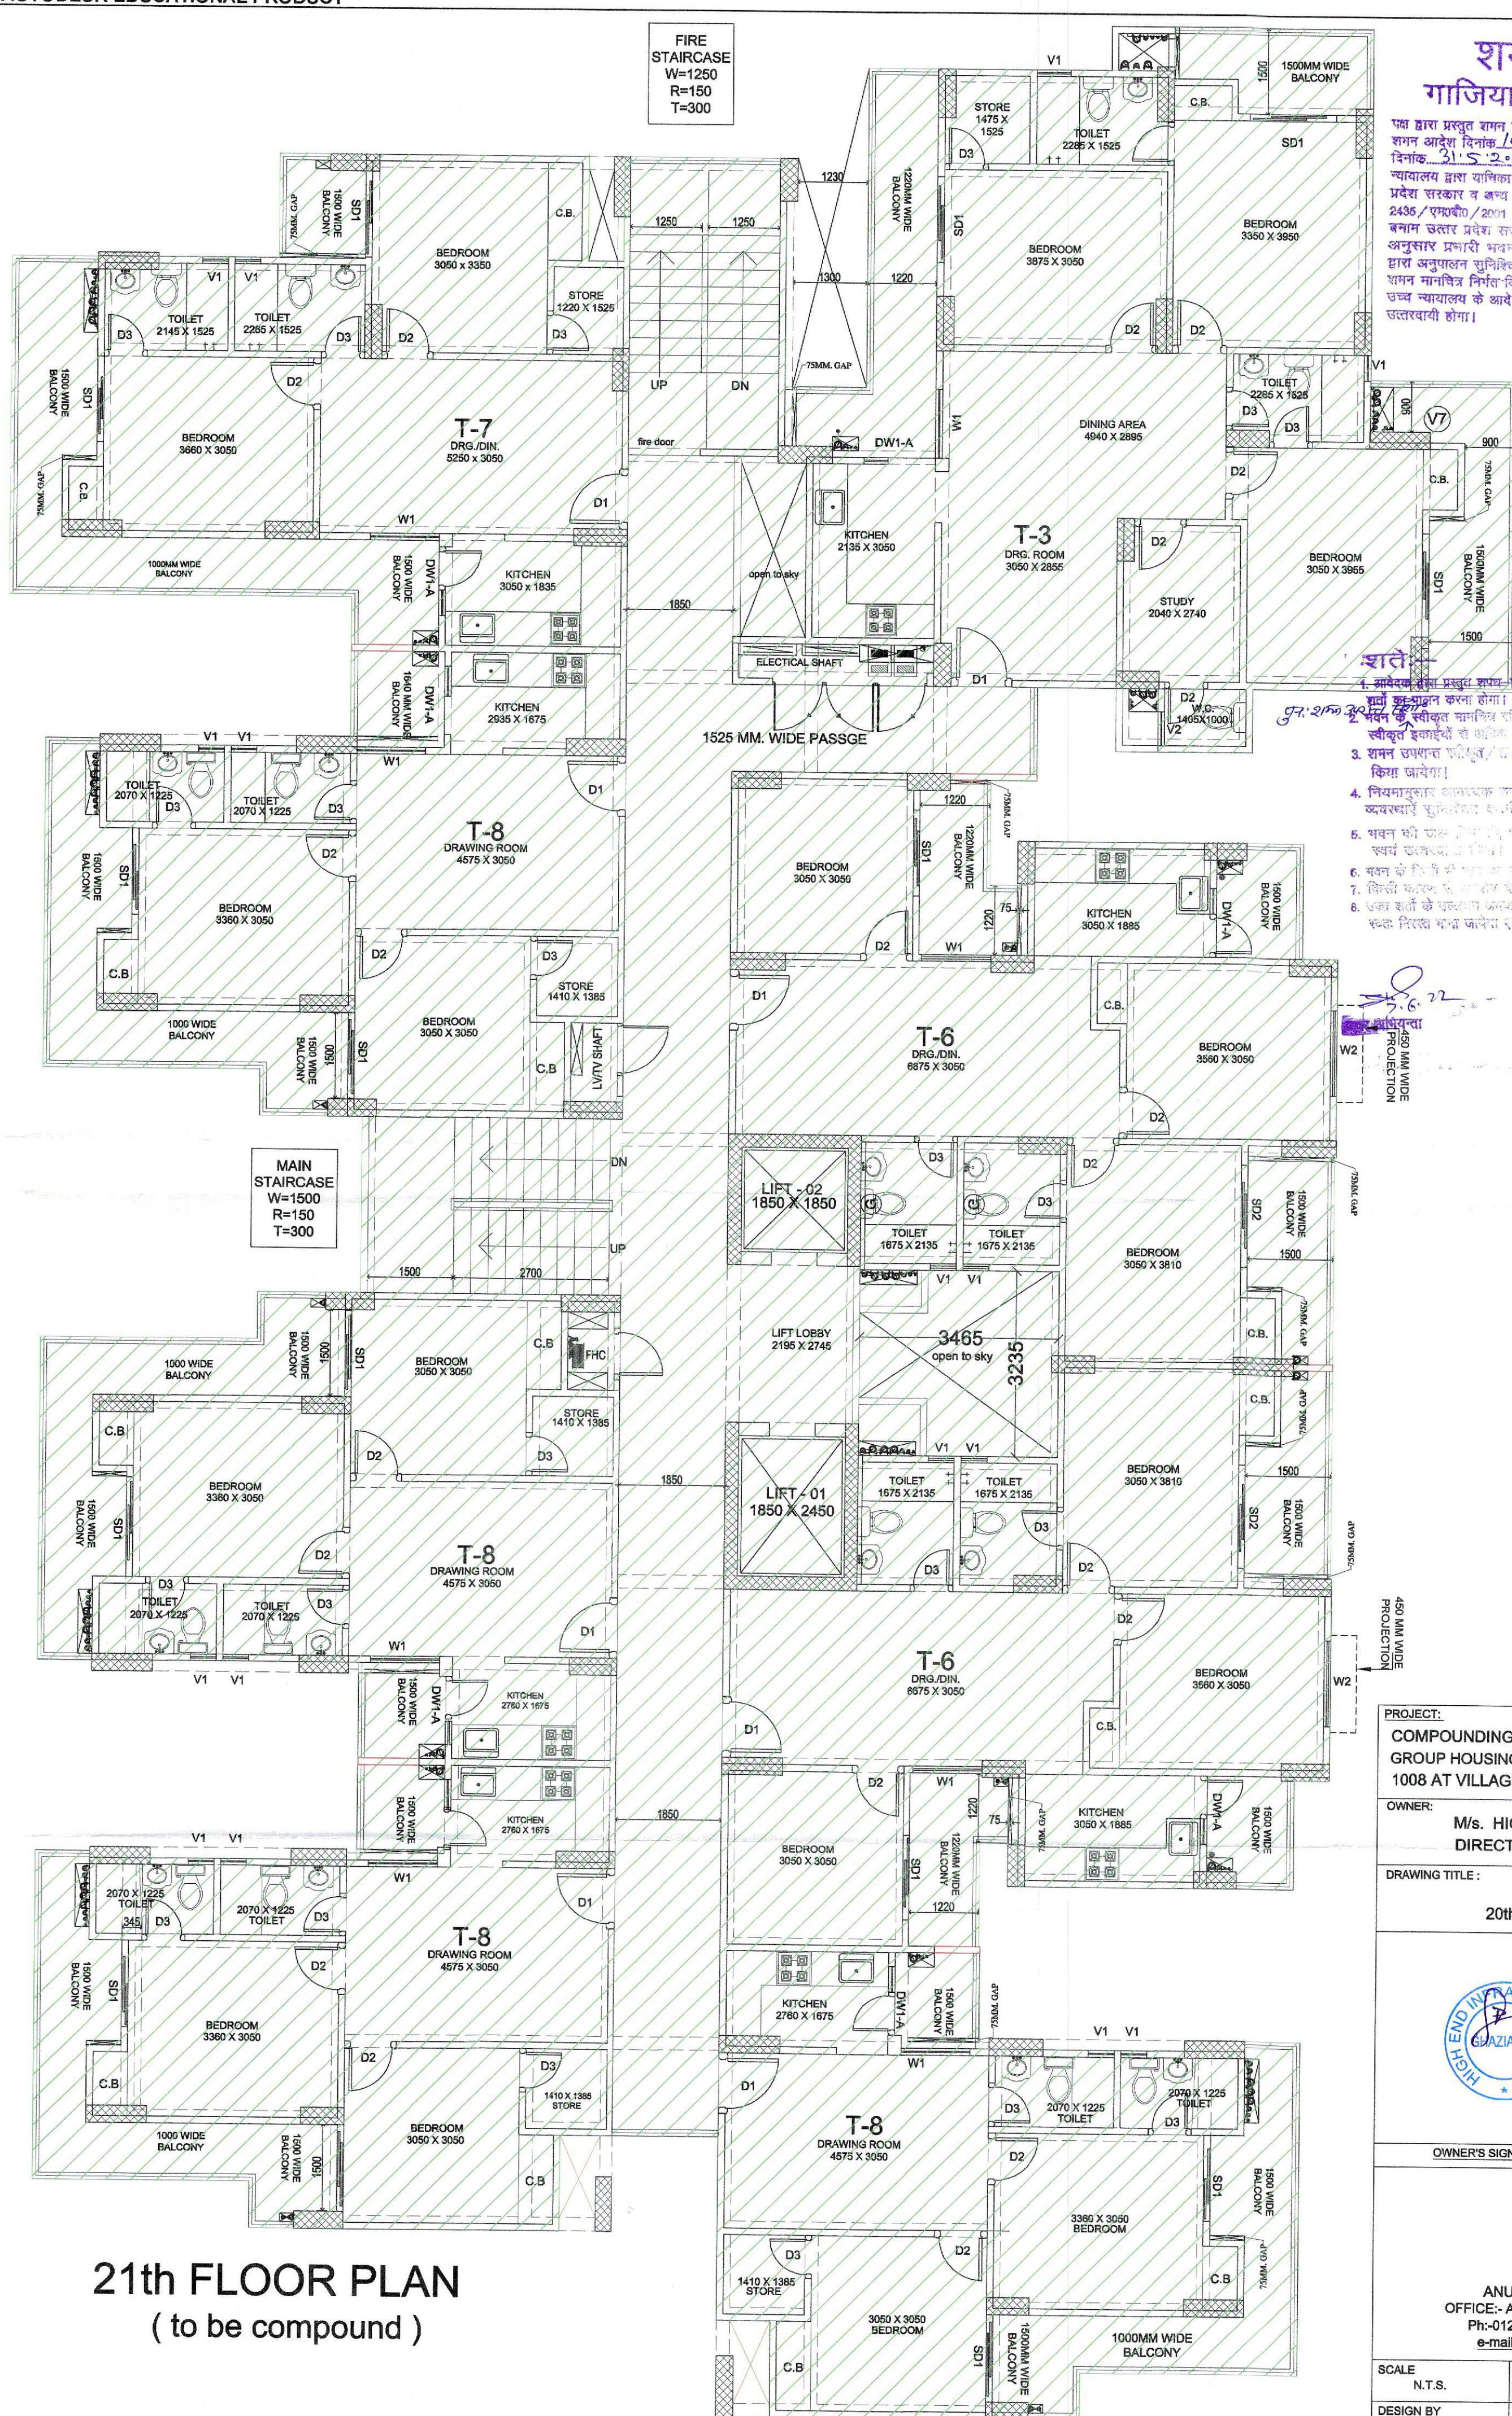

21th FLOOR PLAN
(to be compound)

शमन मानचित्र
गाजियाबाद विकास प्राधिकरण

[illegible][illegible]

PROJECT:	COMPOUNDING DRAWING FOR GROUP HOUSING (PARADISE - II), AT KH. NO. -1005 to 1008 AT VILLAGE NOORNAGAR GHAZIABAD (U.P.)
OWNER:	M/s. HIGH END INFRATECH (P.) LTD. DIRECTOR - Mr. P.C. GUPTA
DRAWING TITLE :	(BLOCK - C) 20th & 21th FLOOR PLANS




<u>OWNER'S SIGN</u>	<u>ARCHITECT'S SIGN.</u>
---------------------	--------------------------


Design Studio

ANUJ AGARWAL ARCHITECTS
OFFICE:- A-244 KAUSHAMBI GHAZIABAD (U.P.)
Ph:-0120 - 4165716 , 4563716 , 6454182
e-mail : arch.anujagarwal@gmail.com

SCALE N.T.S.	DEALT BY	DATE
DESIGN BY	CHECKED BY	DRG. No.