


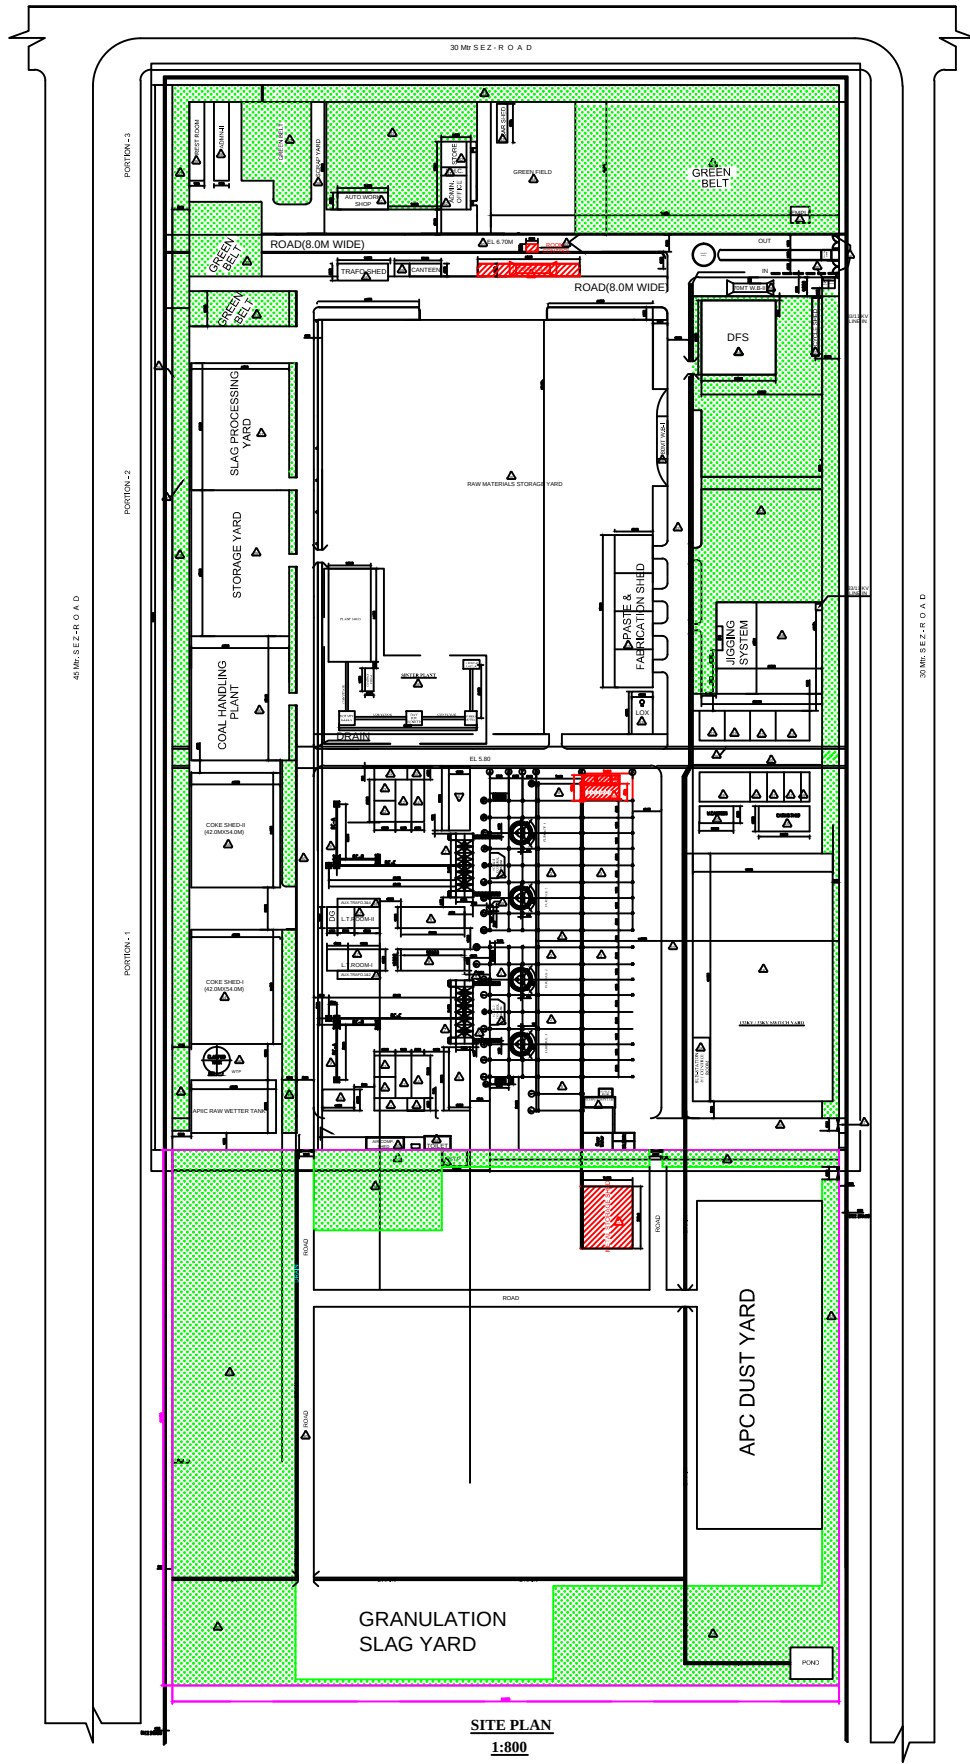

SITE PLAN
1:800

LEGEND			
NO.	DESCRIPTION	AREA (SQ. M)	POWER (KW)
1.	MAIN PLANT BUILDING (1.00.00 x 24.00)		
2.	TRAPPOUSING SHED (144.00 x 24.00)		
3.	PRODUCT SHED (24.00 x 24.00)		
4.	CRANE SHED (24.00 x 24.00)		
5.	CRANE SHED (24.00 x 24.00)		
6.	POLLUTION CONTROL EQUIPMENT (24.00 x 24.00)		
7.	CRANE SHED (24.00 x 24.00)		
8.	CRANE SHED (24.00 x 24.00)		
9.	CONVEYOR SYSTEM		
10.	CONVEYOR SYSTEM		
11.	RAW MATERIAL STORAGE YARD (24.00 x 24.00)		
12.	RAW MATERIAL STORAGE YARD (24.00 x 24.00)		
13.	PUMP HOUSE (24.00 x 24.00)		
14.	CRANE SHED (24.00 x 24.00)		
15.	CRANE SHED (24.00 x 24.00)		
PROPOSED POWER LIST			
SL. NO.	ITEM	QTY	TOTAL HP
1.	SLAG GRANULATION PLANT	01	100.00
2.	SLAG GRANULATION PLANT	01	100.00
3.	METAL STORAGE SHED	01	0.75
4.	METAL STORAGE SHED	01	0.75
Area statement			
TOTAL SITE AREA	2,39,400 Sq. m / 59.05 Acres		
ALL DIMENSIONS ARE IN M			
Signature of Architect/Engg.	Signature of Occupier		




K.A. VIJAY KUMAR
B.Arch, R.A.C.A.
Registered Architect
GAUGU/1380051



K.A. VIJAY KUMAR
B.Arch, R.A.C.A.
Registered Architect
GAUGU/1380051

	Client	M/S. MAITHAN ALLOYS LIMITED			
	Location	PLOT NO. 42 & 43, APSEZ ATCHUTHAPURAM, ANAKAPALLE DISTRICT.			
	Title	SITE PLAN			
	Scale: 1:800	Date: 26-12-23	Drp. No. 01	Revision No. 02	Drawn by: Jayasree

 

Poised Designs
ARCHITECTS & ENGINEERS
Cell: 9290457752, 9849824658
D.NO-S1-8-40/21 KRM COLONY ENADU KAYTHU BAZAR
BACK SIDE, SEETHAMMACHARRA, VILAKKUPATTANAM-530013
Email: poisedesigns@gmail.com