




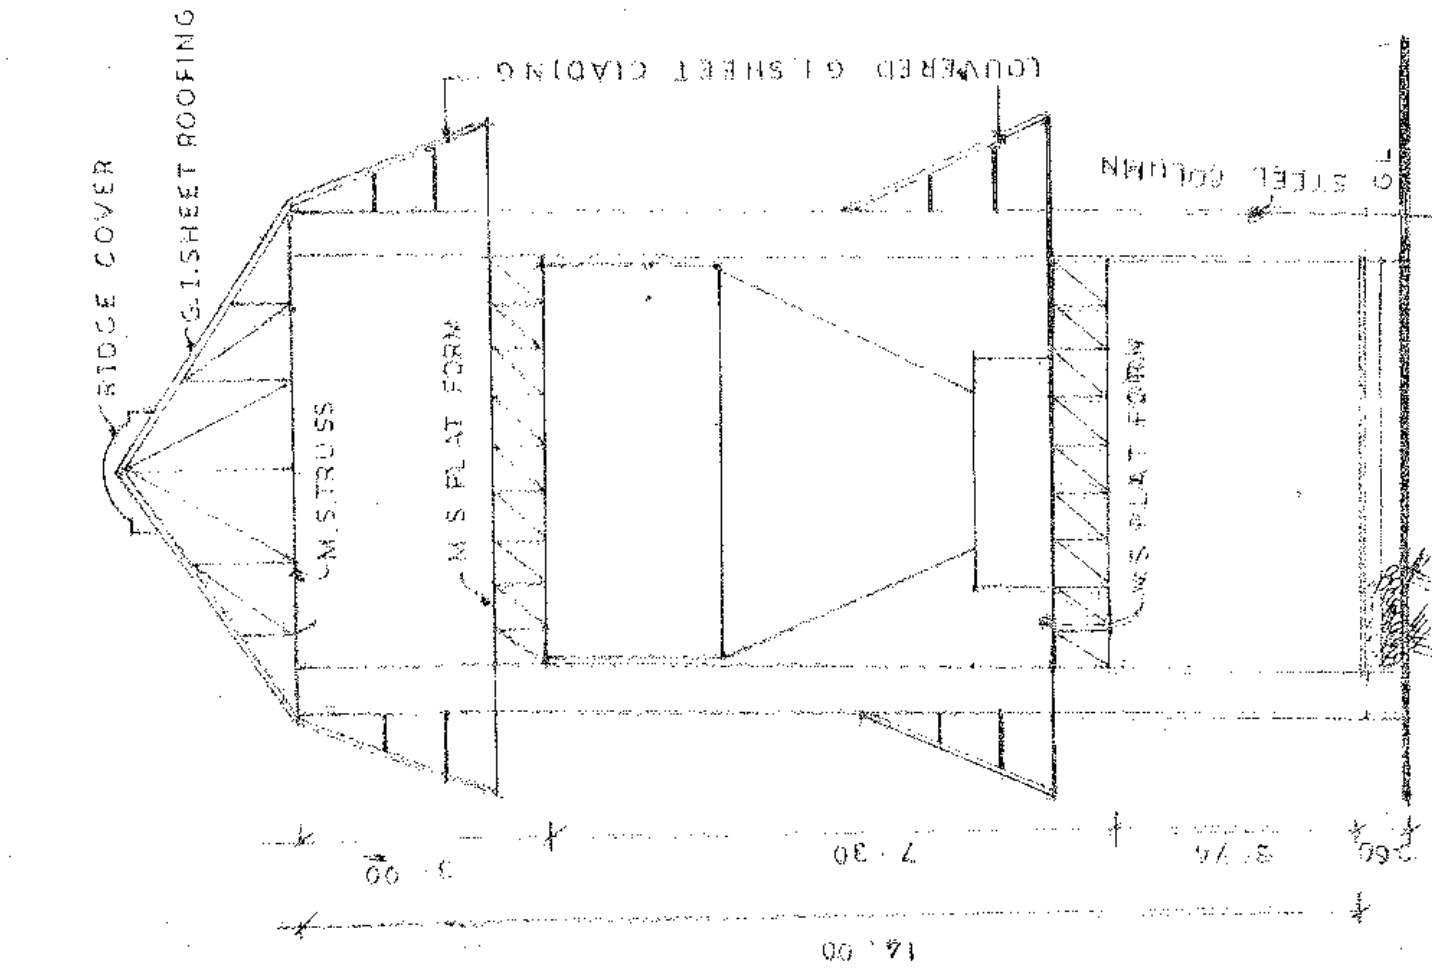


SECTION AT A-A

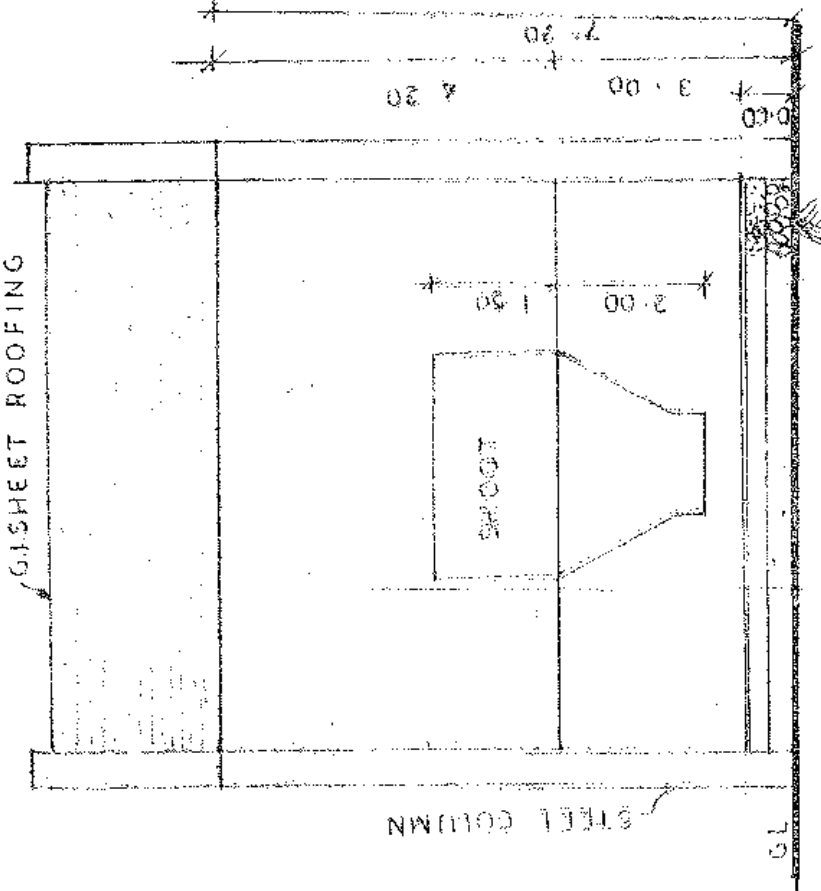


SECTION AT B-B

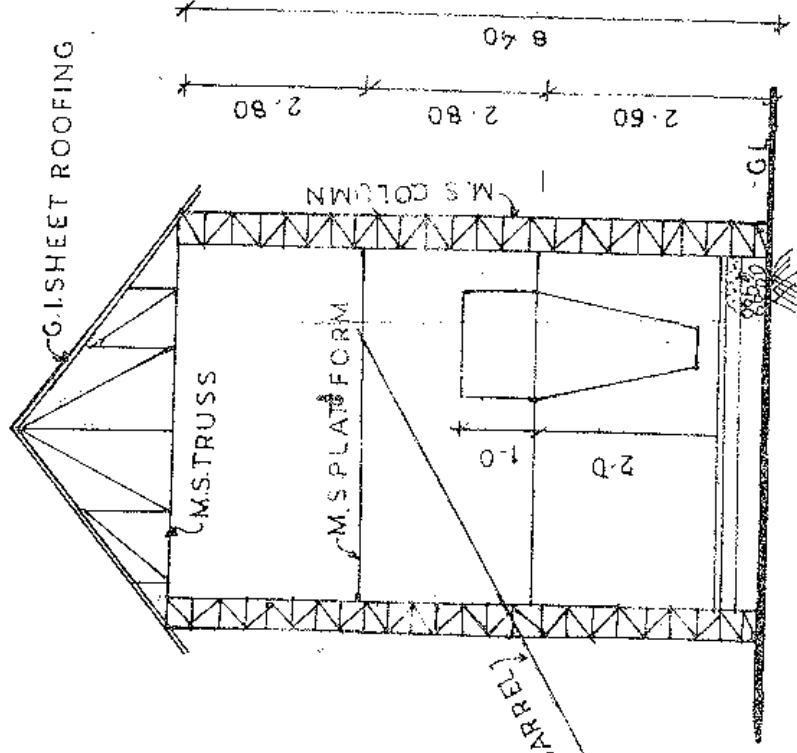


SECTION AT D-D

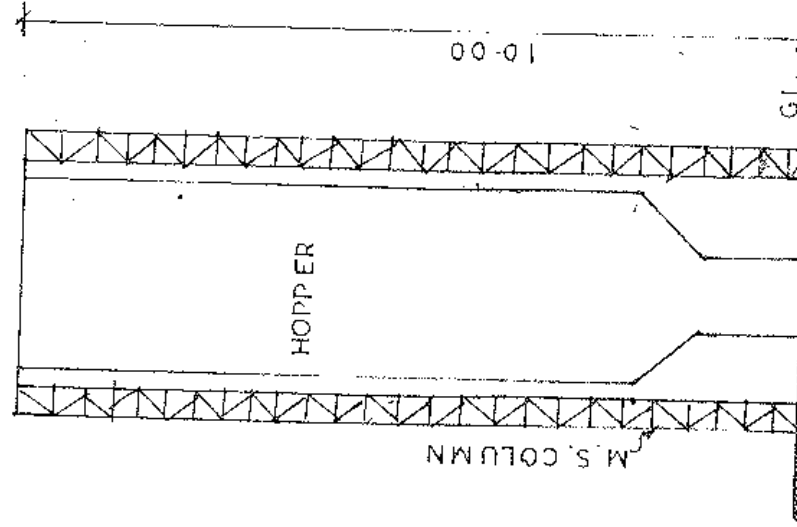


SECTION EE
OPEN STRUCTURE

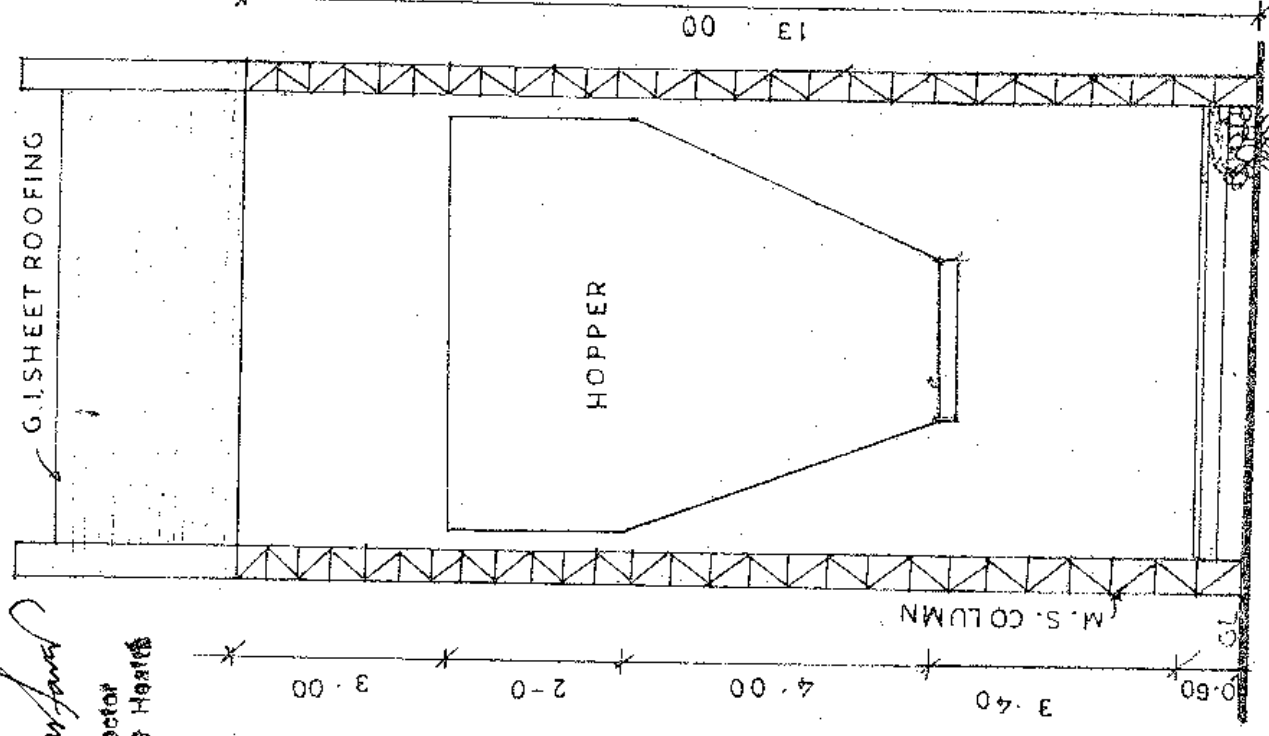


SECTION AT F-F
OPEN STRUCTURE

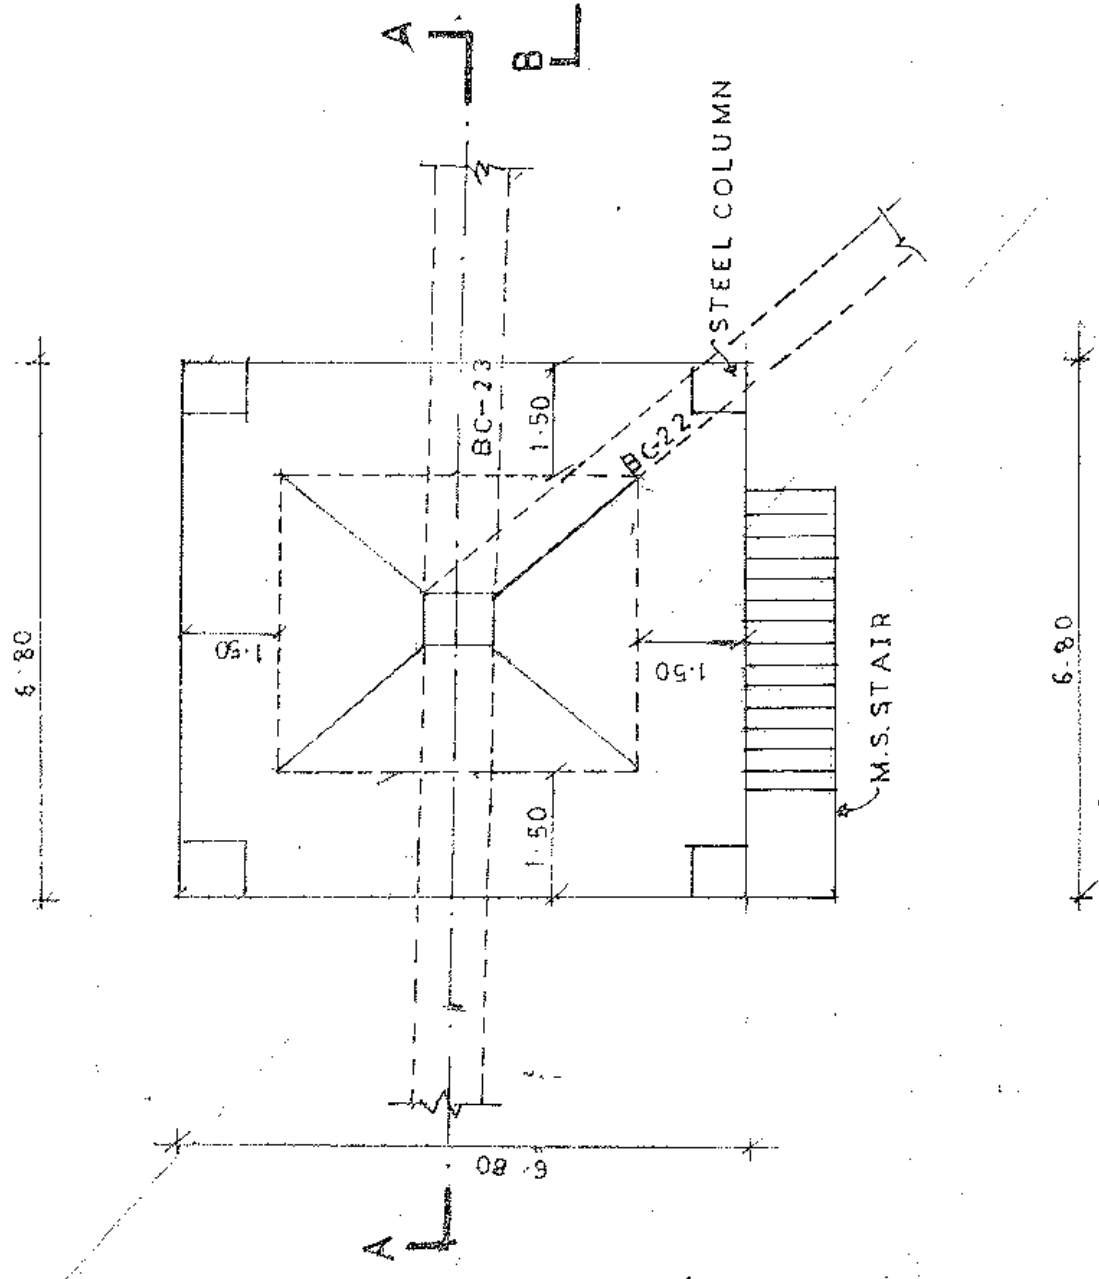


(XVII) GROUND FLOOR PLAN
SURGE BUNKER
(SCALE 1:100)

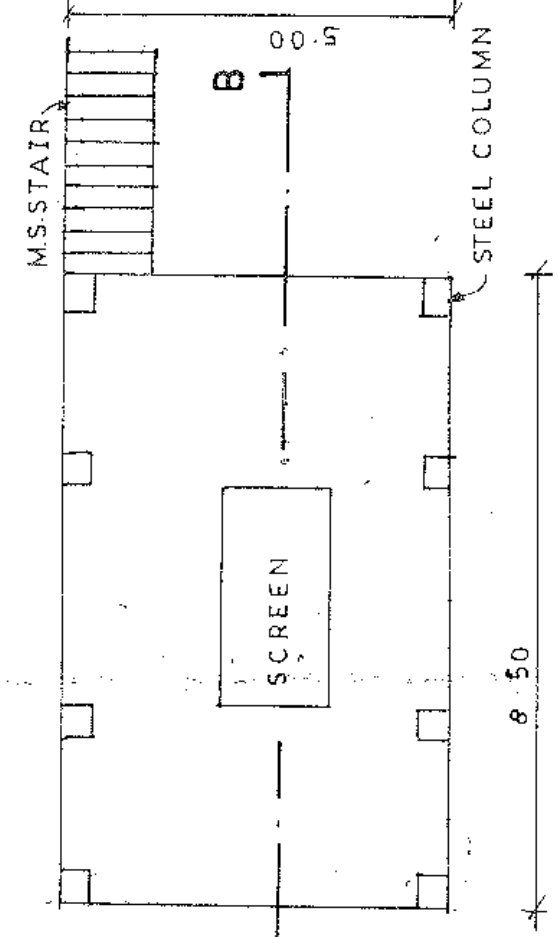


(XVIII) GROUND FLOOR PLAN
CLEAN COAL DEWATERING
SCREEN

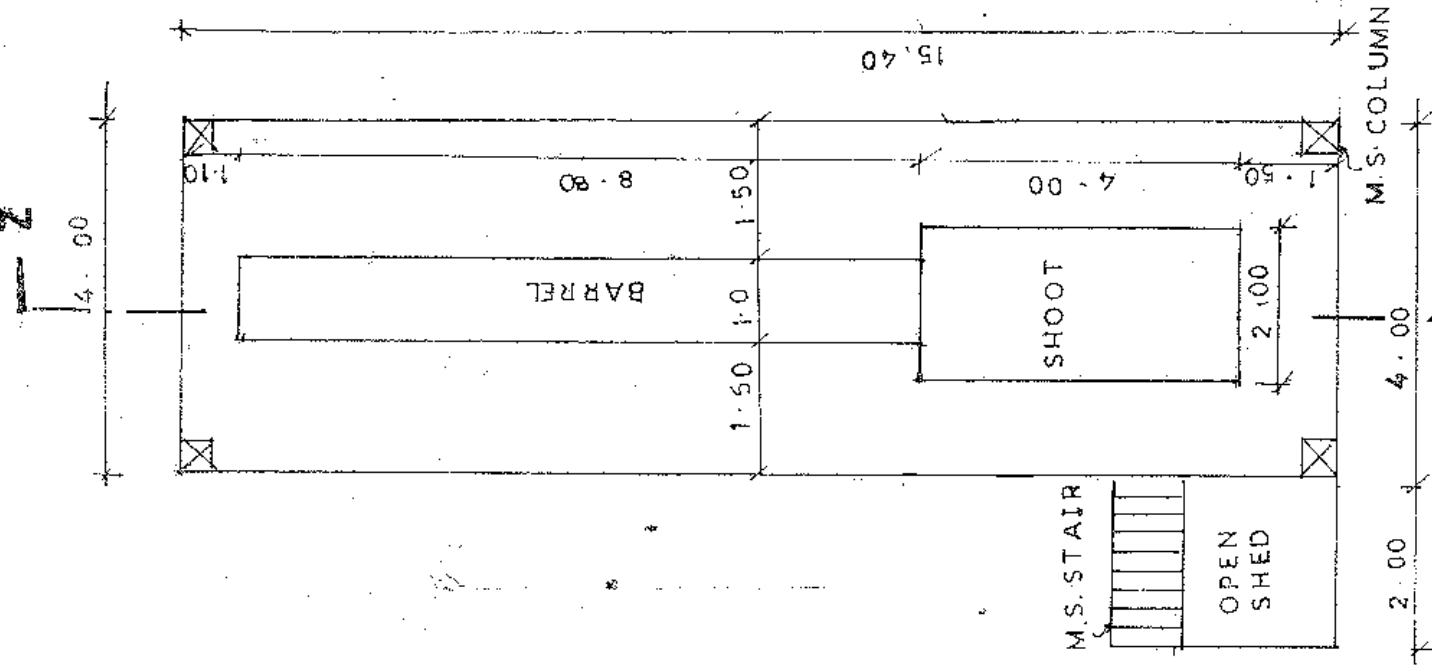


(XX) GROUND FLOOR PLAN
WASHER BARREL

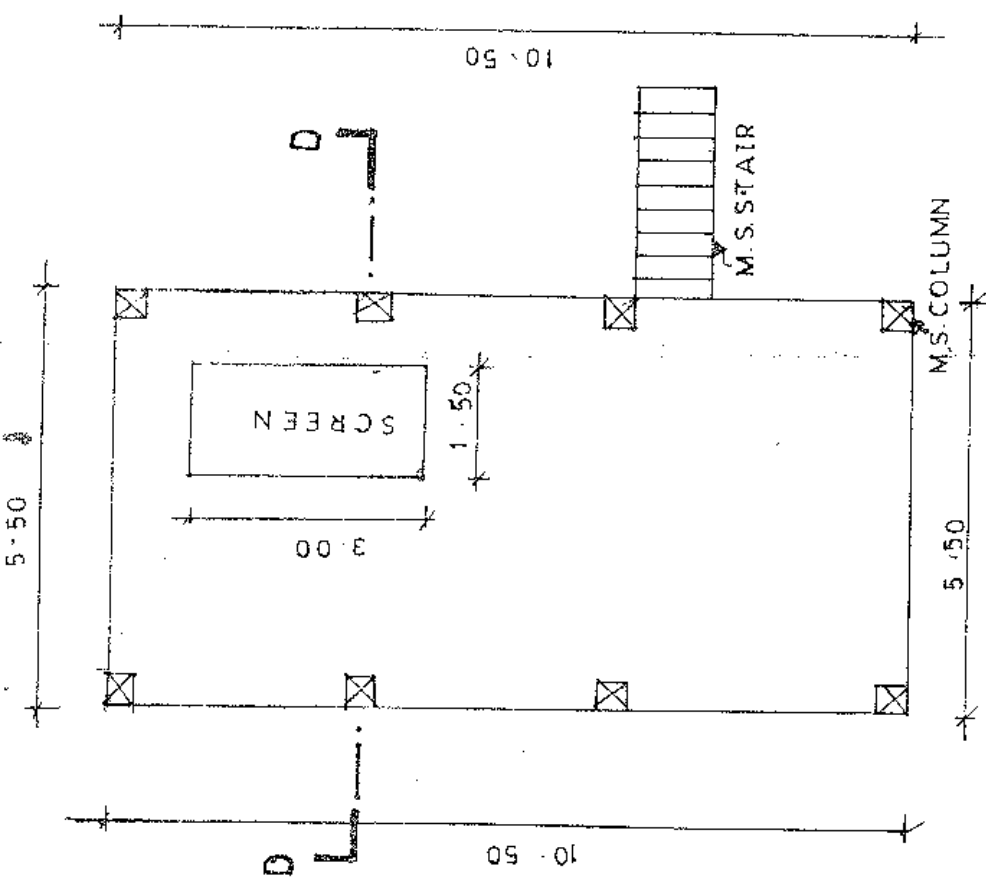

(XIX) GROUND FLOOR PLAN
SCREEN DEWATERING
REJECT COAL

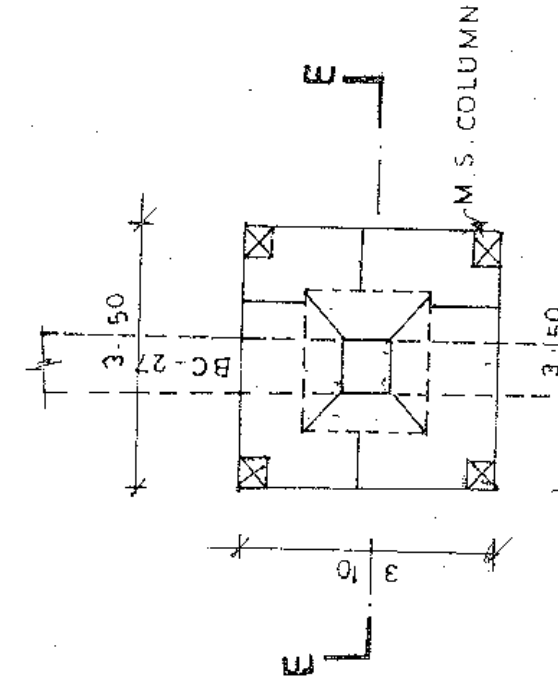

(XXI) PLAN OF
OPEN SHED
HOPPER

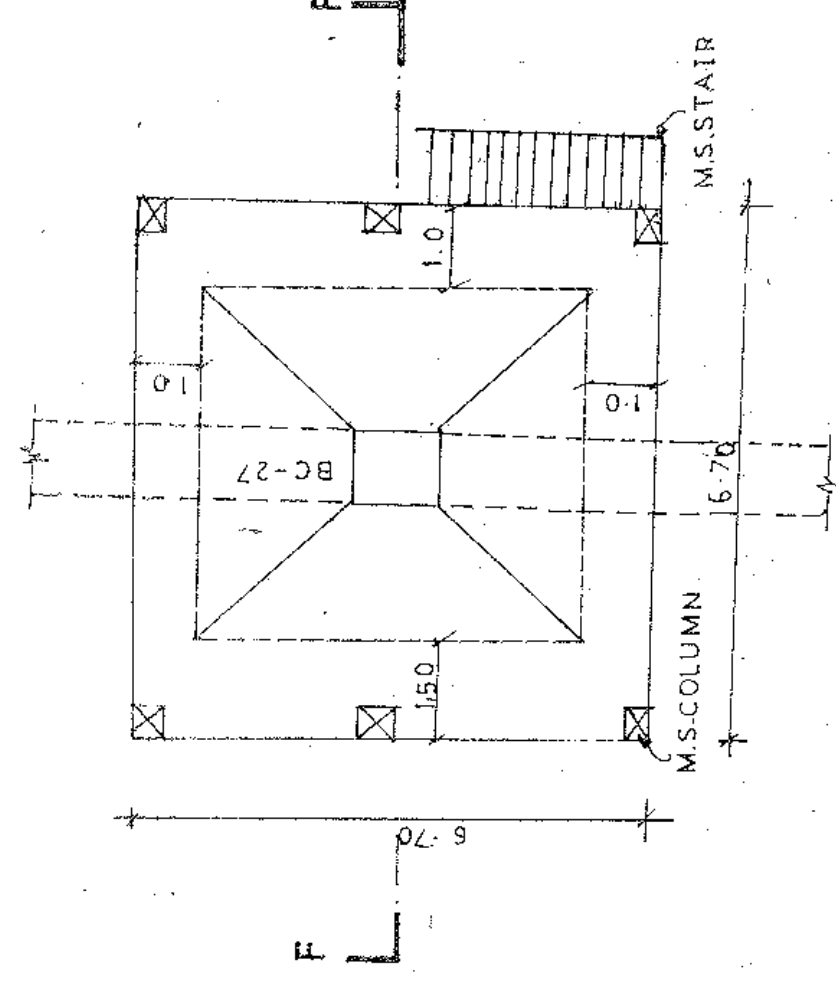

(XXII) GROUND FLOOR PLAN
HOPPER

PROPOSED FACTORY PLAN ON
PLOT NO. S.NO. 11/118 AT
PANDARPOUNTI RAJURA
DIST. CHANDRAPUR (M.S.) INDIA
BELONGINGS TO.
**M/S ARYAN COAL BENEFICATION
PVT LTD.**

SANCTION STAMP

S.NO.	NAME OF MACHINERY
1.	SCREEN M/C
2.	HOPPER
3.	WASHER BARREL
4.	DEWATERING SCREEN M/C

PREVIOUS APPROVAL NO.
PLAN IVKS/PPM/CHAND | 7-2002/812-10
DATED 5/2/2002

T.S.SEN ASSOCIATES
ARCHITECT VALUER
CONSULTING ENGINEER
STRUCTURAL DESIGNER
INTERIOR DESIGNER
SURVEYOR

OFFICE RESID.
NEAR PARK
CONGRESS NAGAR
NAGPUR
PHONE NO. 2522151
2535647

JOB NO. -
DRG NO. -
SHEET NO. -01
DATE - 01/07/03

ARCHITECT ENGINEER

OWNER
Arya Coal Benefication Private Limited
General Manager
V.V. Sen

Plans approved subject to the conditions mentioned in this office letter No. **PLAN/MS/PPM/CHAND/93-03/3622-24**
Date: 21-7-03

T.S. SEN
Additional Director
Industrial Safety & Health
Nagpur

T.S. SEN
CHARTERED ENGINEER (CIVIL)
& CONSULTANT
PHONE: (0712) 2535647
(0712) 2522151