
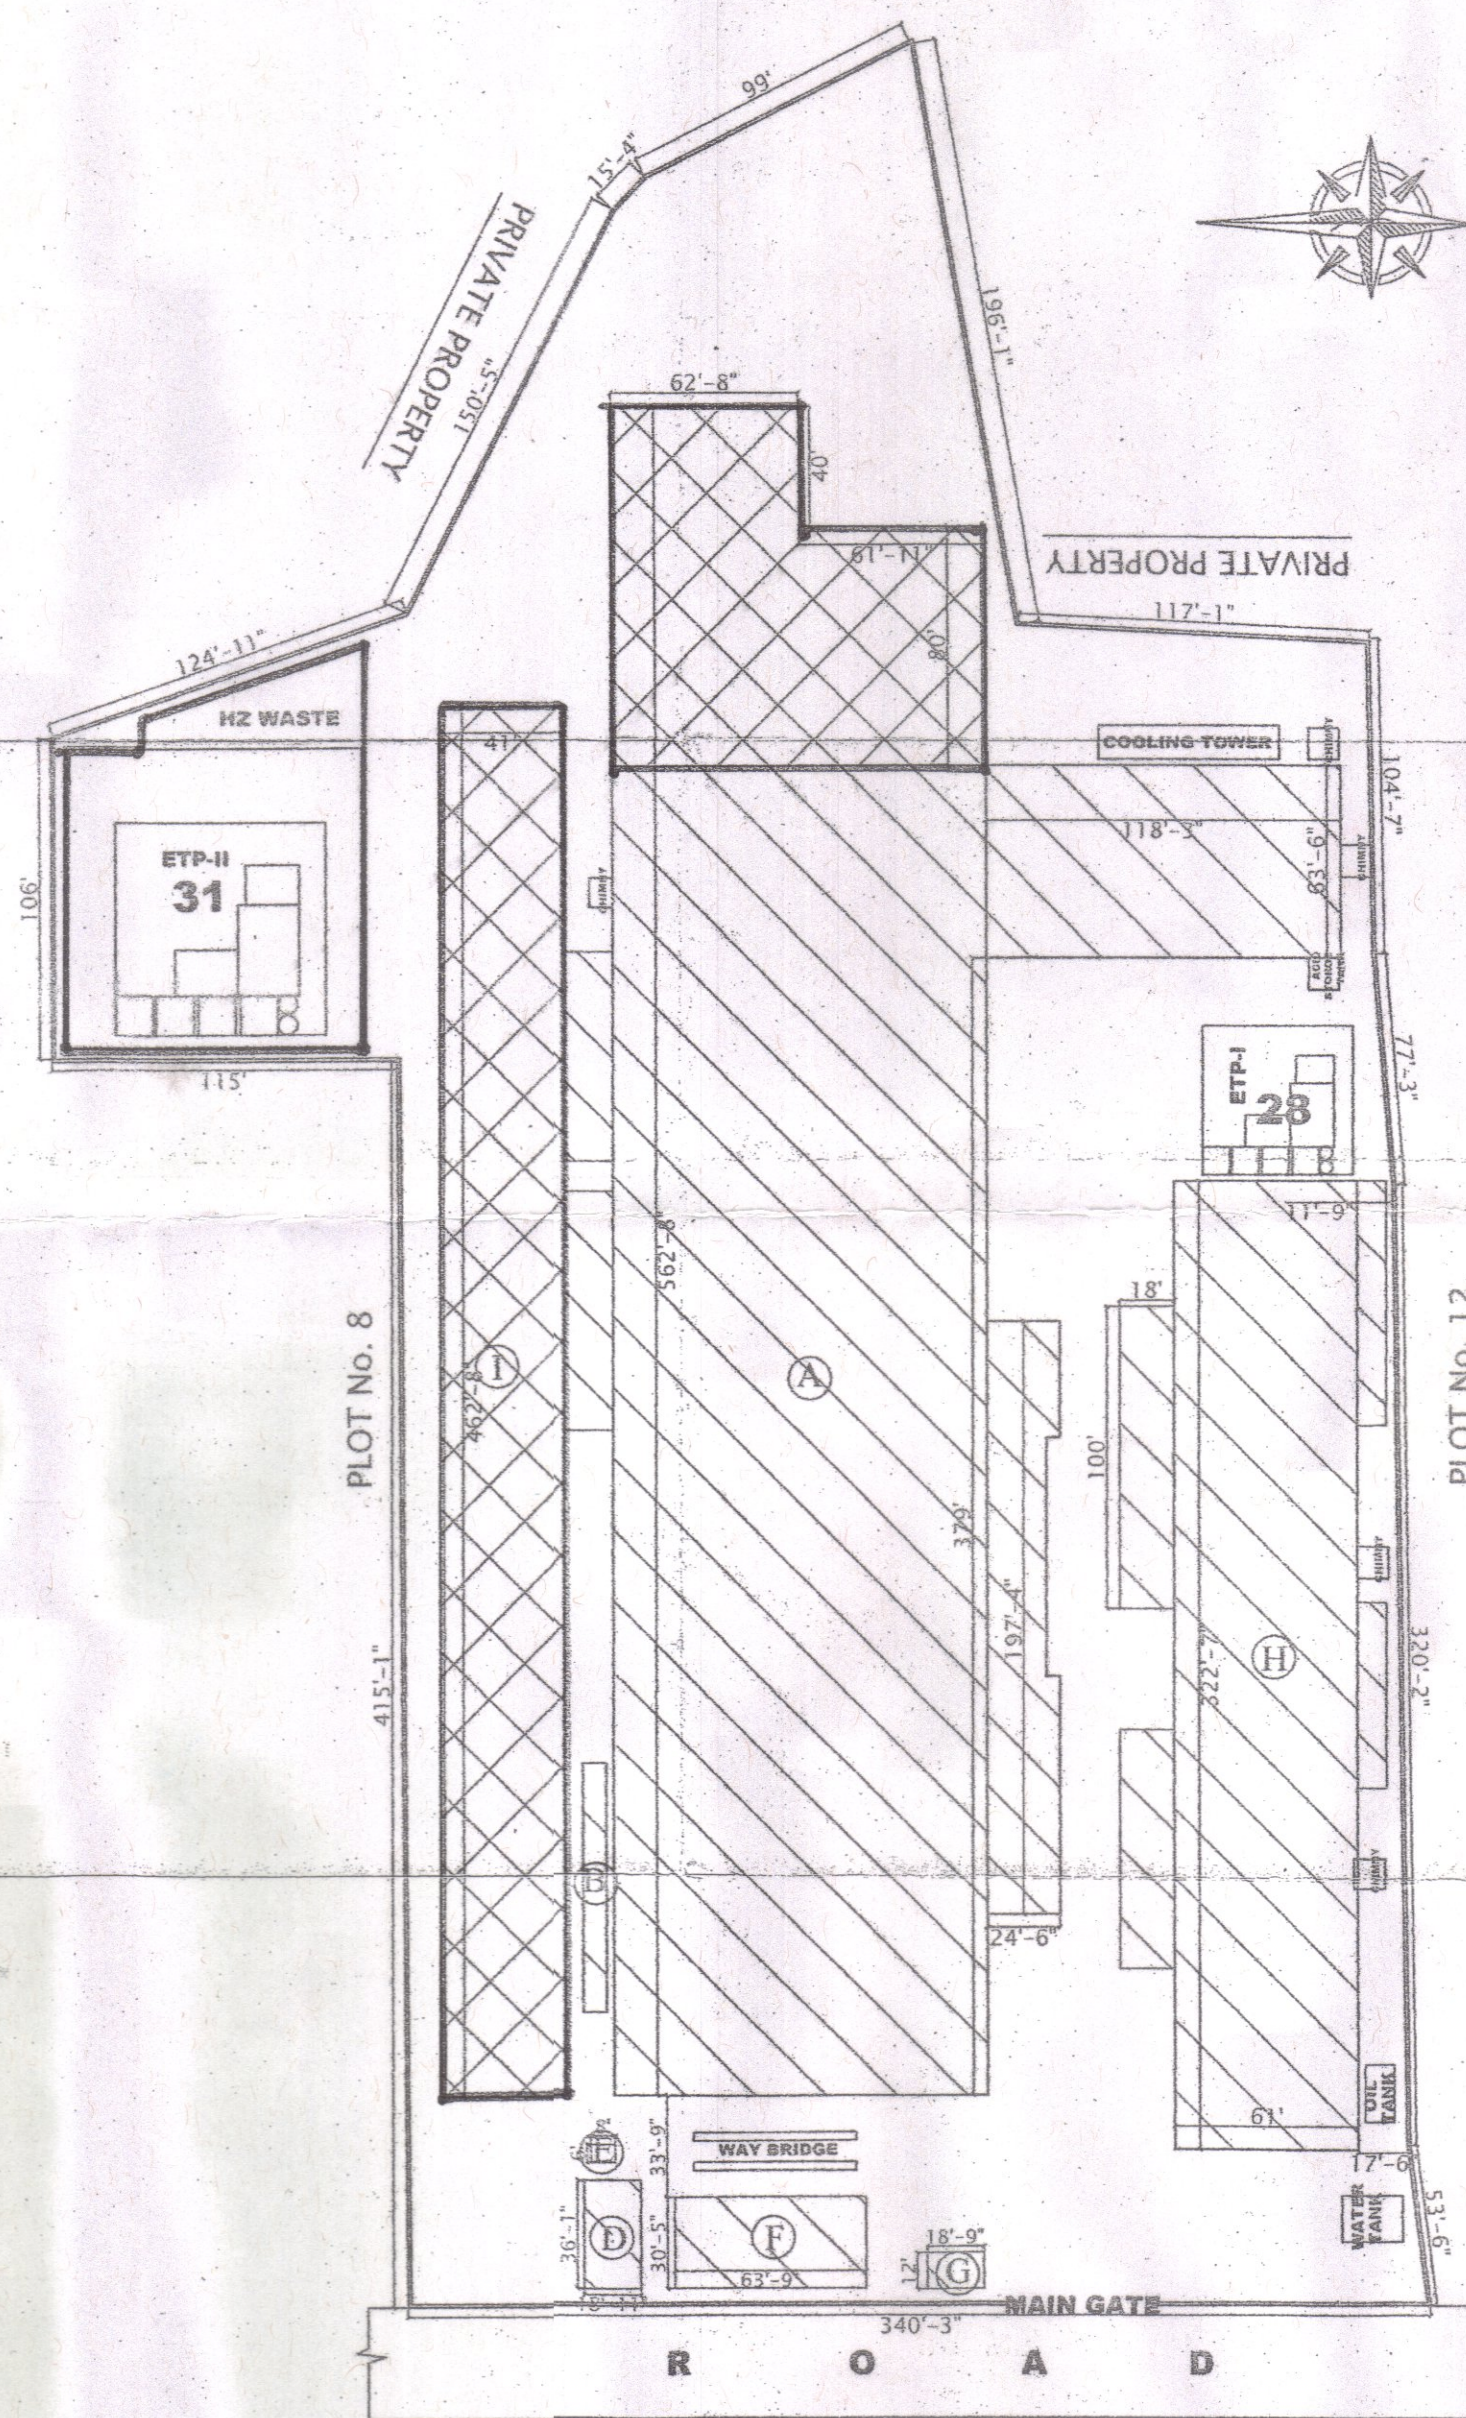
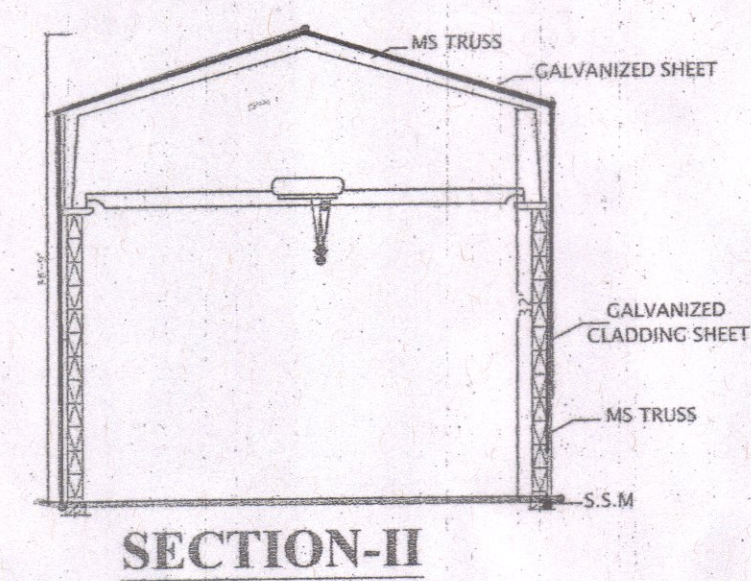
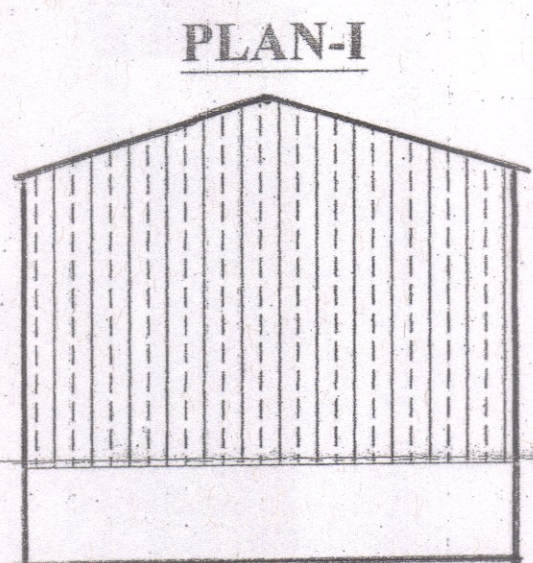
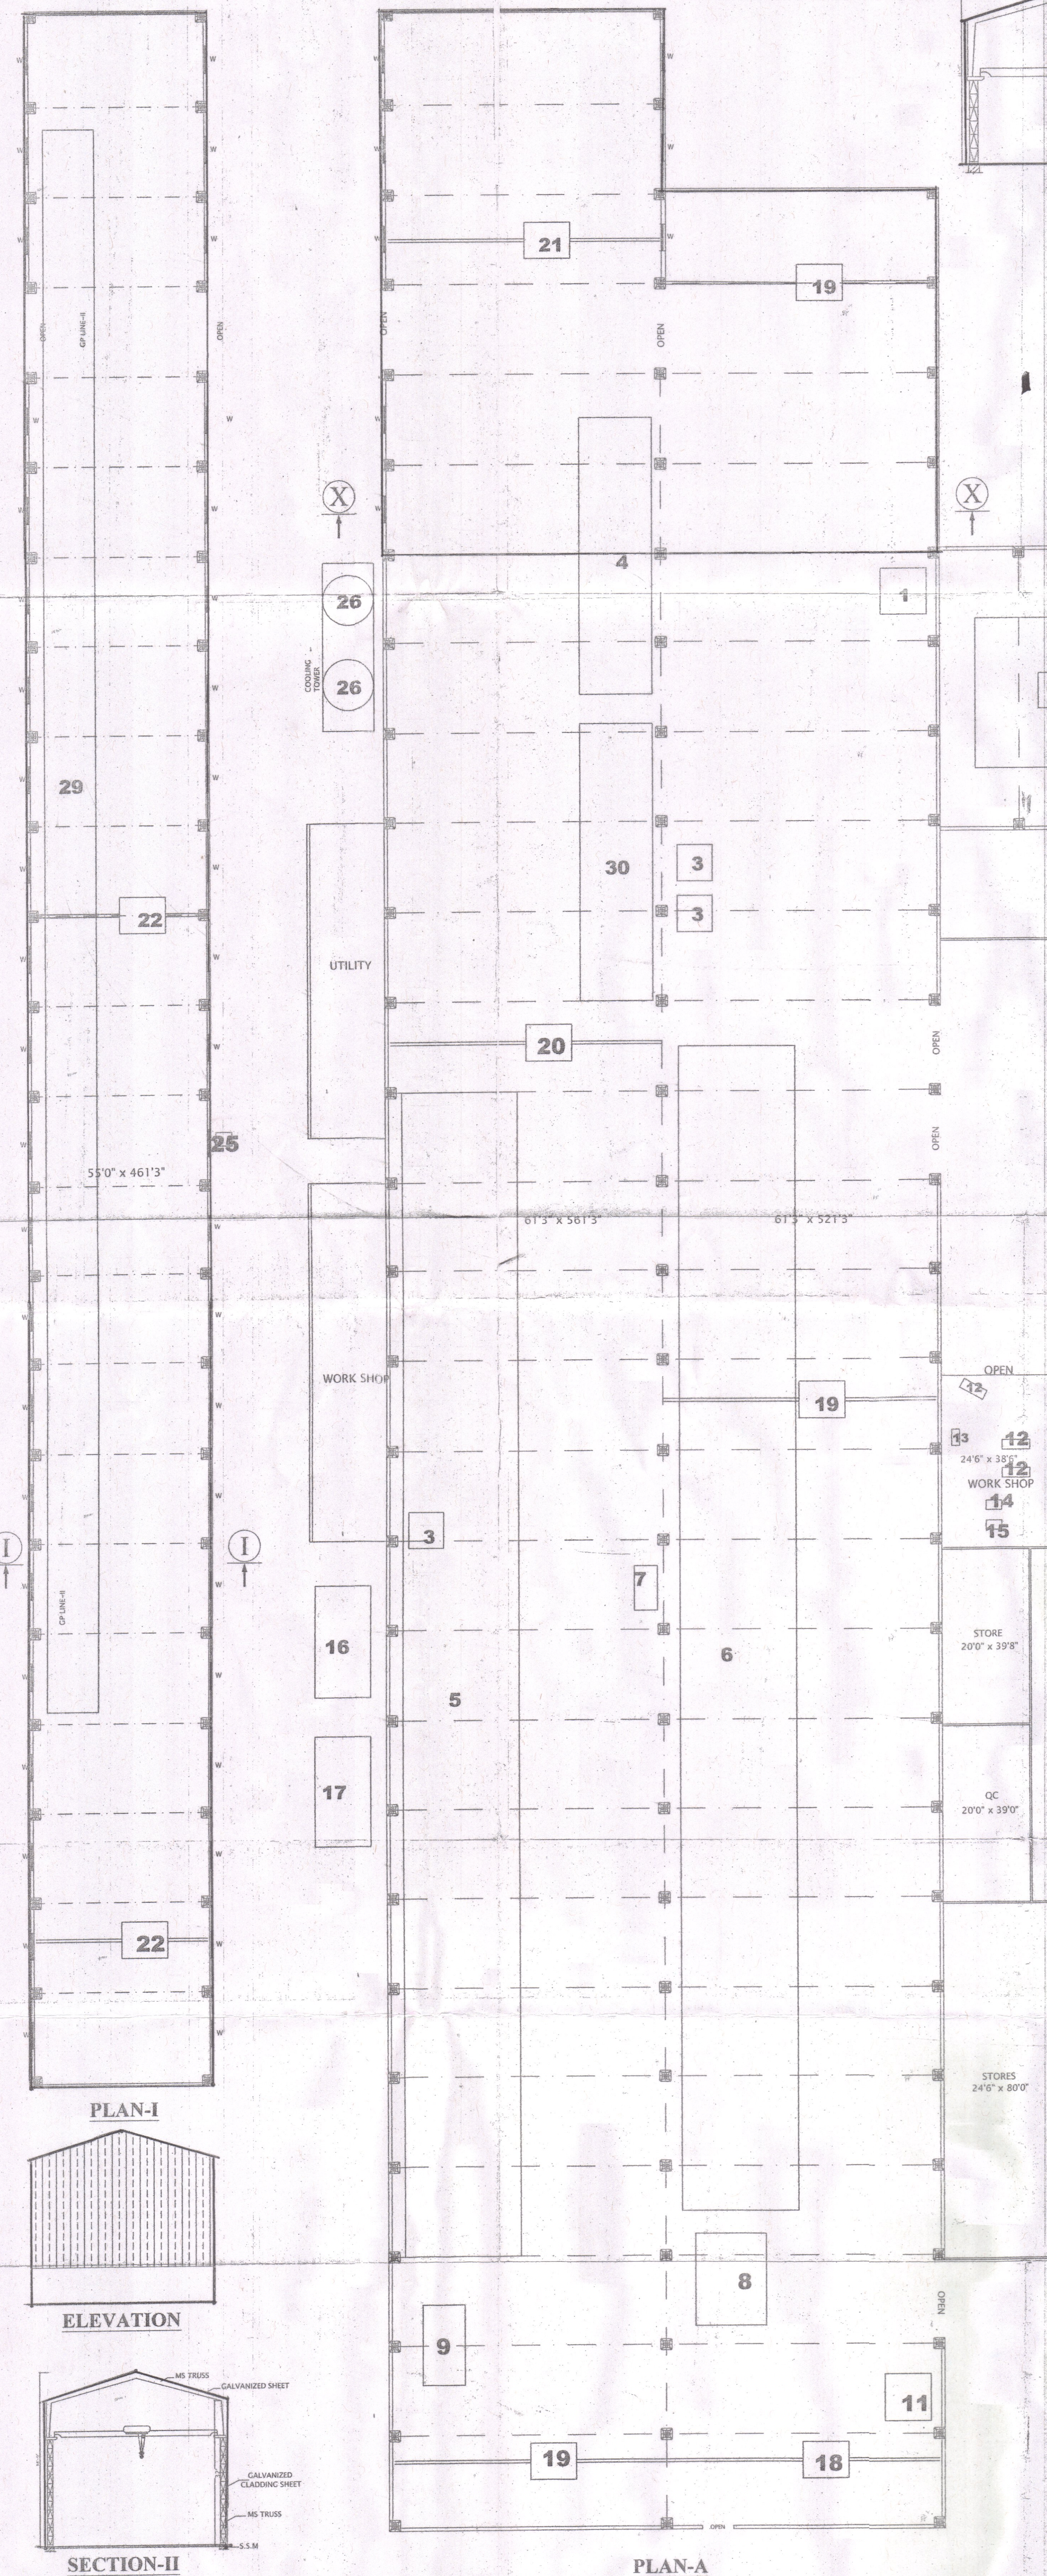


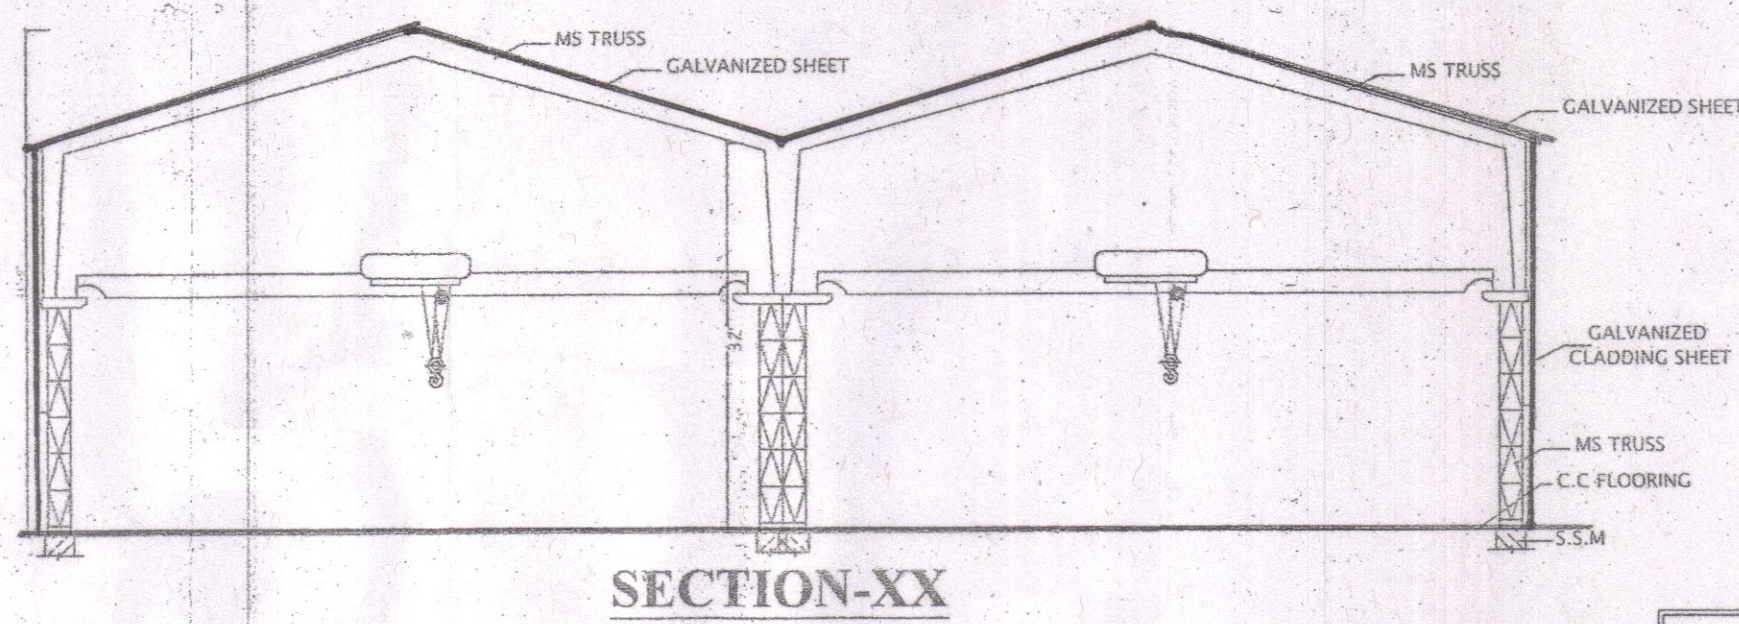

SITE PLAN
(SCALE 1"=64'0")

APPROVED BY

ಈ ಕೆಳಗೆ ಸಹಿ ಮಾಡಿದವರು: ಗೌರವಾನ್ವಿತ
ಇವರು: 21/9/2014 ದಿನ: 23/11/2014
ಪ್ರಸ್ತುತ ಸಮೀಕ್ಷಣ ವರದಿಯು ಅನುಮೋದನೆಗೆ
ಅರ್ಹವಿದ್ದು...01... ಪರಿಶೀಲನೆ, ಅನುಮೋದನೆ
ಅವರು ಸಹಿ ಮಾಡುವುದು.
ಗೌರವಾನ್ವಿತ

INDEX TO SITE PLAN

- A - TUBE MILL & GP LINE SHED
- B - REST ROOM
- C - TOILET BLOCK
- D - CANTEN BLOCK
- E - OFFICE TOILET
- F - OFFICE
- G - SECURITY ROOM
- H - GP LINE SHED - I
- I - GP LINE SHED - II

SCHEDULE OF OPENINGS

DOORS	
D 3'0" x 7'0"	
D1 2'6" x 7'0"	
WINDOWS	
W 6'0" x 5'0"	
W1 4'0" x 4'0"	
VENTILATORS	
V 3'0" x 2'0"	
V1 1'0" x 1'0"	

PREVIOUS APPROVAL No
JDF-2/FPN/CR-244/2011-12 Dt: 03/03/2012

☒ AREA & M/C ALREADY APPROVED

☐ AREA & M/C'S TO BE APPROVED

SCHEDULE OF MACHINERIES

Sl.No.	DESCRIPTION	QTY	HP	KVA/KW
1	THREADING M/C	1	-	15.0
2	GI PLANT	1	-	200.0
3	AIR COMPRESSOR	3	225.0	-
4	HR SLITTING M/C	1	175.0	-
5	TUBE MILL	1	-	450.0
6	TUBE MILL	1	-	300.0
7	AIR COMPRESSOR	1	45.0	-
8	HYDROTESTING M/C	1	20.0	-
9	TUBE DRYING M/C	1	-	150.0
10	7.5 Ton EOT CRANE	2	82.0	-
11	THREADING M/C	1	-	50.0
12	LATHE TURNING M/C	1	15.0	-
13	SHAPER M/C	1	3.0	-
14	POWER HACK SAW	1	1.5	-
15	RADIAL DRILLING M/C	1	1.5	-
16	SOUND PROOF DG SET	1	-	625.0
17	SOUND PROOF DG SET	1	-	125.0
18	5 Ton EOT CRANE	3	72.0	-
19	10 Ton EOT CRANE	3	87.0	-
20	20 Ton EOT CRANE	1	35.0	-
21	30 Ton EOT CRANE	1	45.0	-
22	15 Ton EOT CRANE	2	70.0	-
23	SLITTING LINE	1	40.0	-
24	GP LINE M/C	1	-	120.0
25	BLOWER	2	30.0	-
26	COOLING TOWER	6	60.0	-
27	BLOWER	1	10.0	-
28	ETP PLANT	1	20.0	-
29	GP LINE M/C	1	-	350.0
30	SLITTING LINE	1	50.0	-
31	ETP PLANT	1	35.0	-
32	AIR COMPRESSOR	1	25.0	-
TOTAL				1147.0 2385.0

SCALE: 1"=16', 1"=64'
ENGINEER'S SIGNATURE

G.S. SANTHOSH
G.S. SANTHOSH
B.E. (CIVIL)
BBC/BL/3.23/E-1065/02-03

APPLICANT SIGNATURE

For SRI LAKSHMI METAL UDYOG LIMITED
(Signature)
Authorized Signatory

NOTE:
FIRE EXTINGUISHERS, FIRST AID BOX AND DRINKING WATER ARE AVAILABLE AT THE PREMISES.
PLAN SHOWING THE EXISTING & EXTENSION FACTORY BUILDING AND REVISED MACHINERY LAYOUT FOR
M/s SRI LAKSHMI METAL UDYOG LIMITED
PLOT No. 9 to 11,
K.I.A.D.8 INDUSTRIAL AREA,
ATTIBILE ANEKAL TALUK,
BANGALORE 562107.