


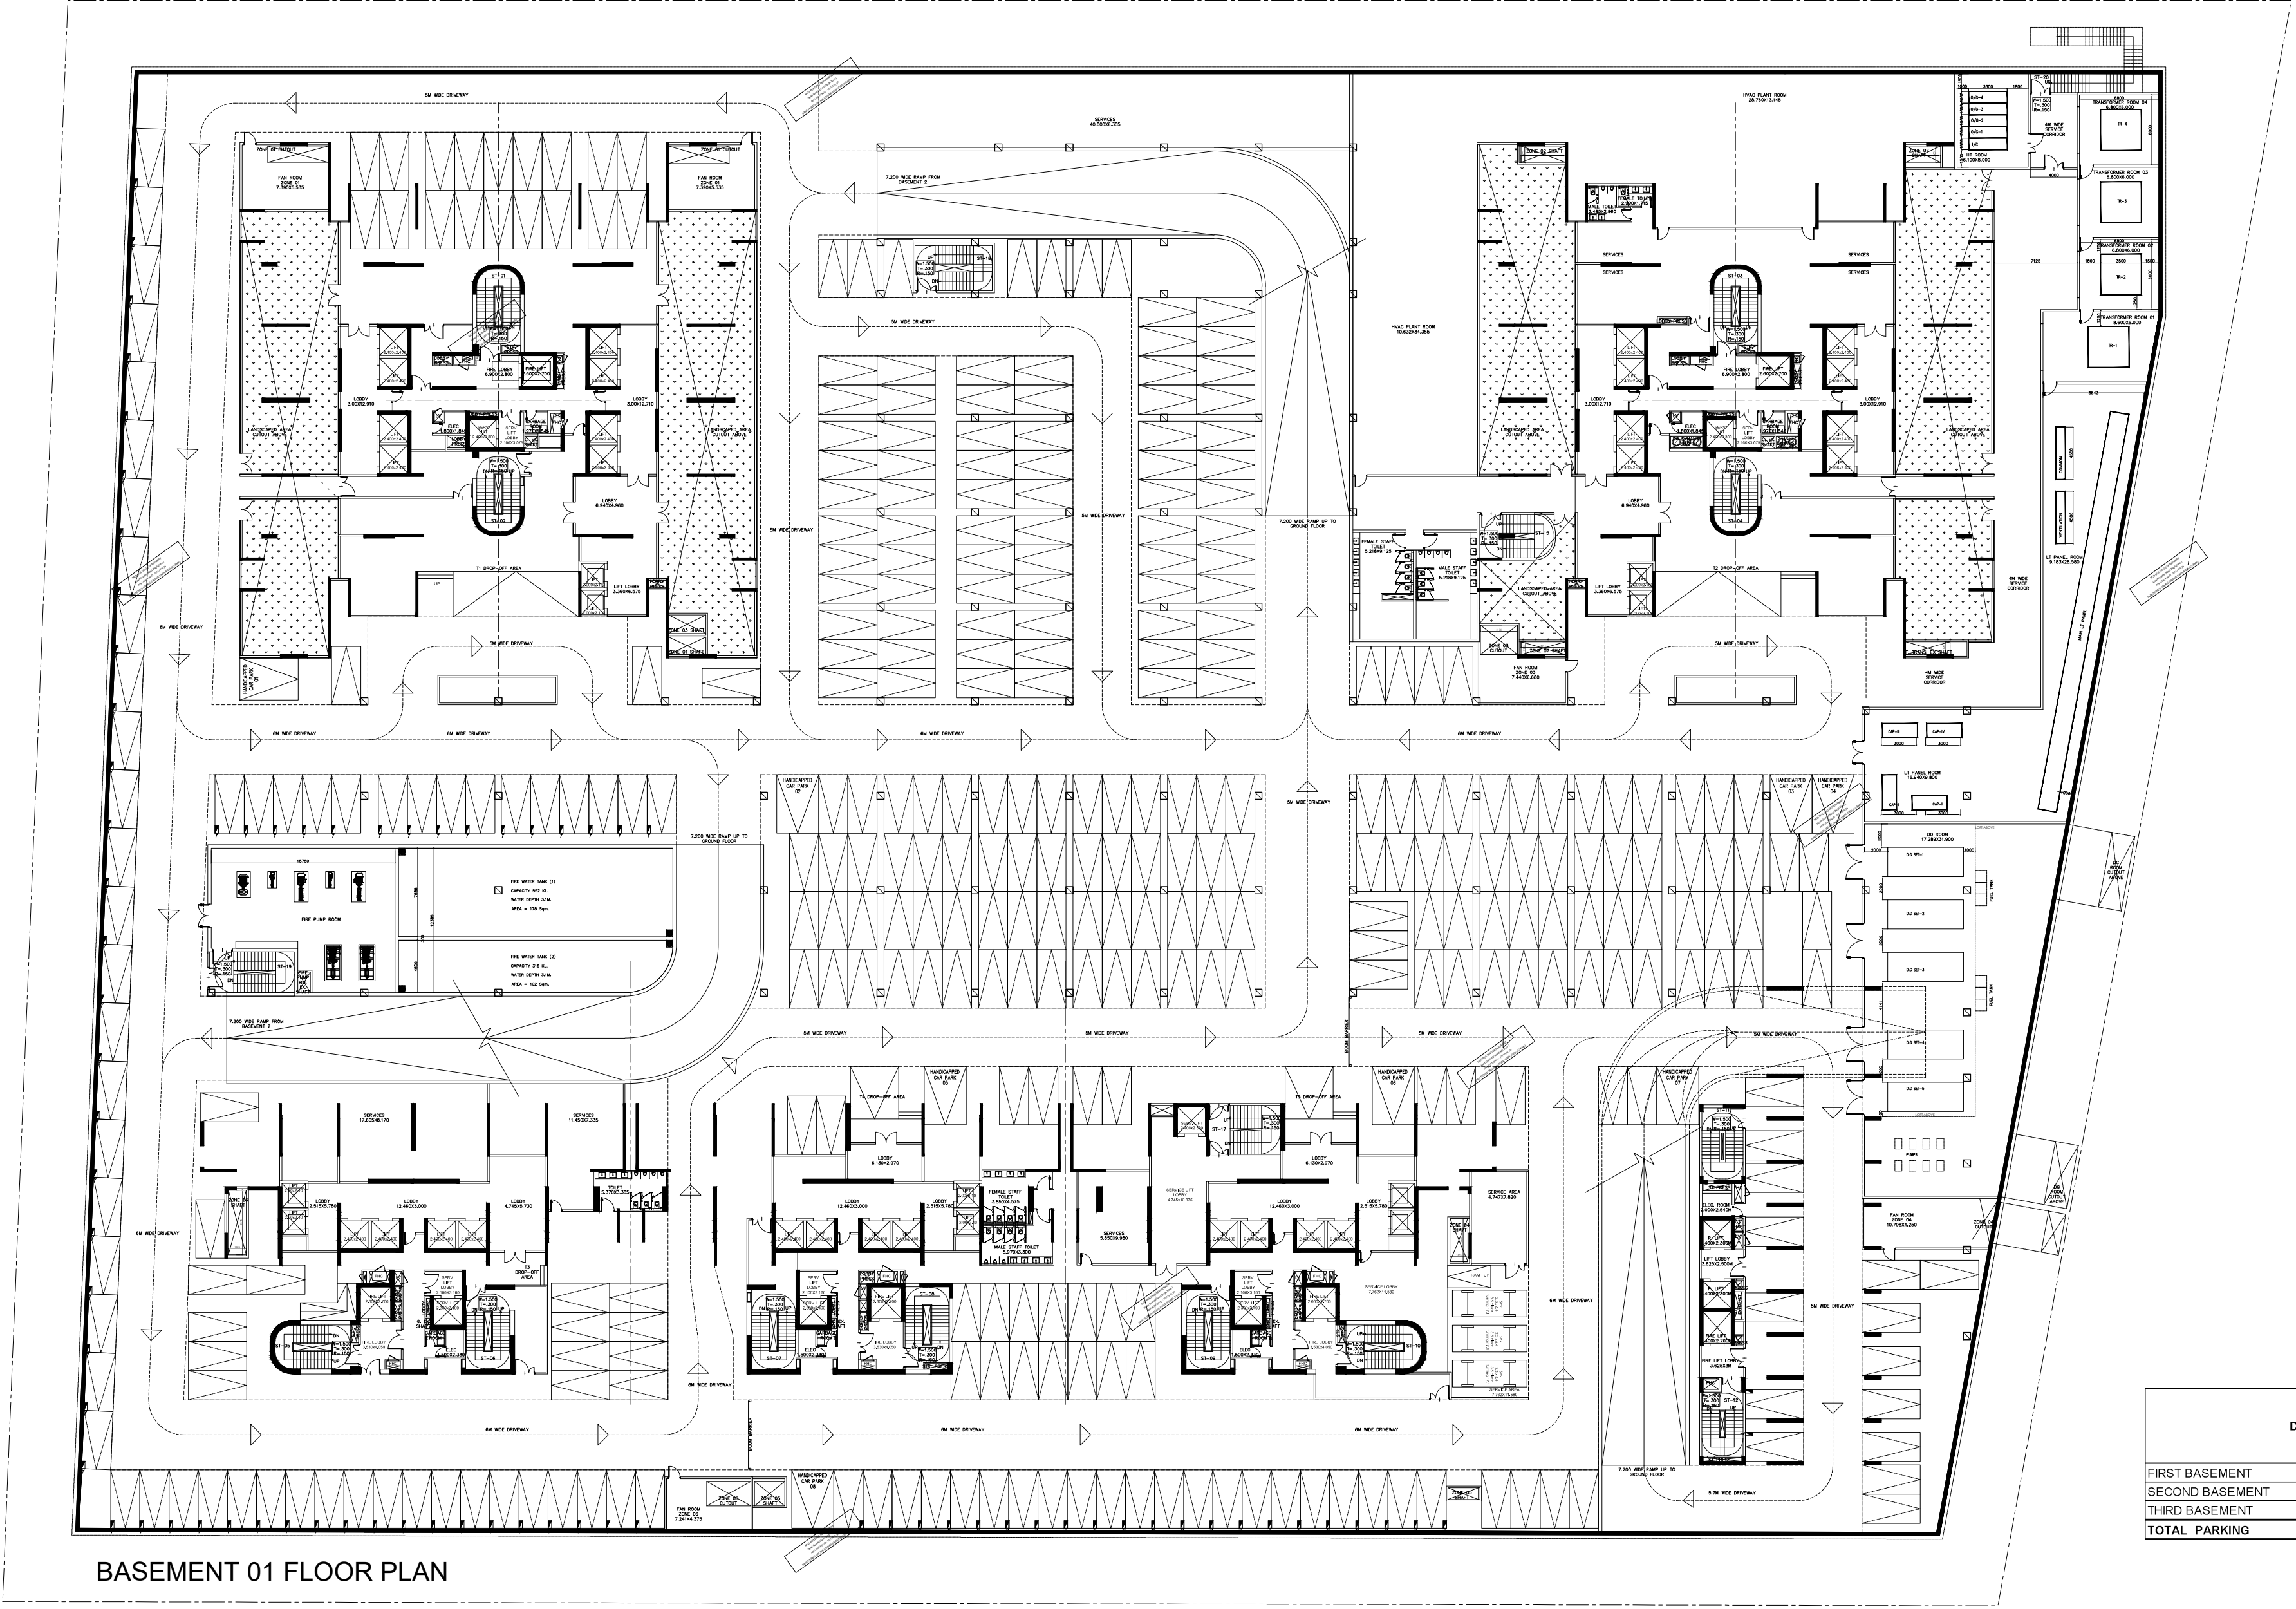

BASEMENT 01 FLOOR PLAN

- NOTES:
- 1. EV RECHARGING POINTS
 - 2. 6 CARS FOR HANDICAPPED PERSONS TO BE PROVIDED FOR EVERY 200 CARS AND 1 CAR FOR EVERY 100 THERE AFTER
 - 3. 20% CARS TO HAVE EV CHARGING

PROPOSED PARKING STATEMENT		
DESCRIPTION	CARS MARKED FOR HANDICAPPED	EV CARS TO HAVE CHARGING
FIRST BASEMENT	8	80
SECOND BASEMENT	8	80
THIRD BASEMENT	8	80
TOTAL PARKING	24	240

DESCRIPTION	AREA PER EGS	AREA(IN SQ.MT.)	PERMISSIBLE PARKING
FIRST BASEMENT	32.00	12866.74	402
SECOND BASEMENT	32.00	12866.74	402
THIRD BASEMENT	32.00	12866.74	402
TOTAL PARKING		48600.22	1206

SUBMISSION DRAWING

PROJECT TARC PROJECTS LIMITED:-
PLOT 67, KIRTI NAGAR INDUSTRIAL AREA,
NAJAFGARH ROAD, WEST DELHI

ARCHITECT :
GIAN P. MATHUR AND ASSOCIATES (P) LTD.
C - 55, EAST OF KAILASH,
NEW DELHI-110065
T : 46595599 | F 46595512
E : info@gpmindia.com
W : www.gpmindia.com

BASEMENT LVL-1 PLAN

SCALE 1:300 SHEET - A0

ALL DIMENSIONS ARE IN METER

OWNER'S SIGN

ARCHITECT SIGN

STRUCTURE SIGN

DRAWING NO :-

04