


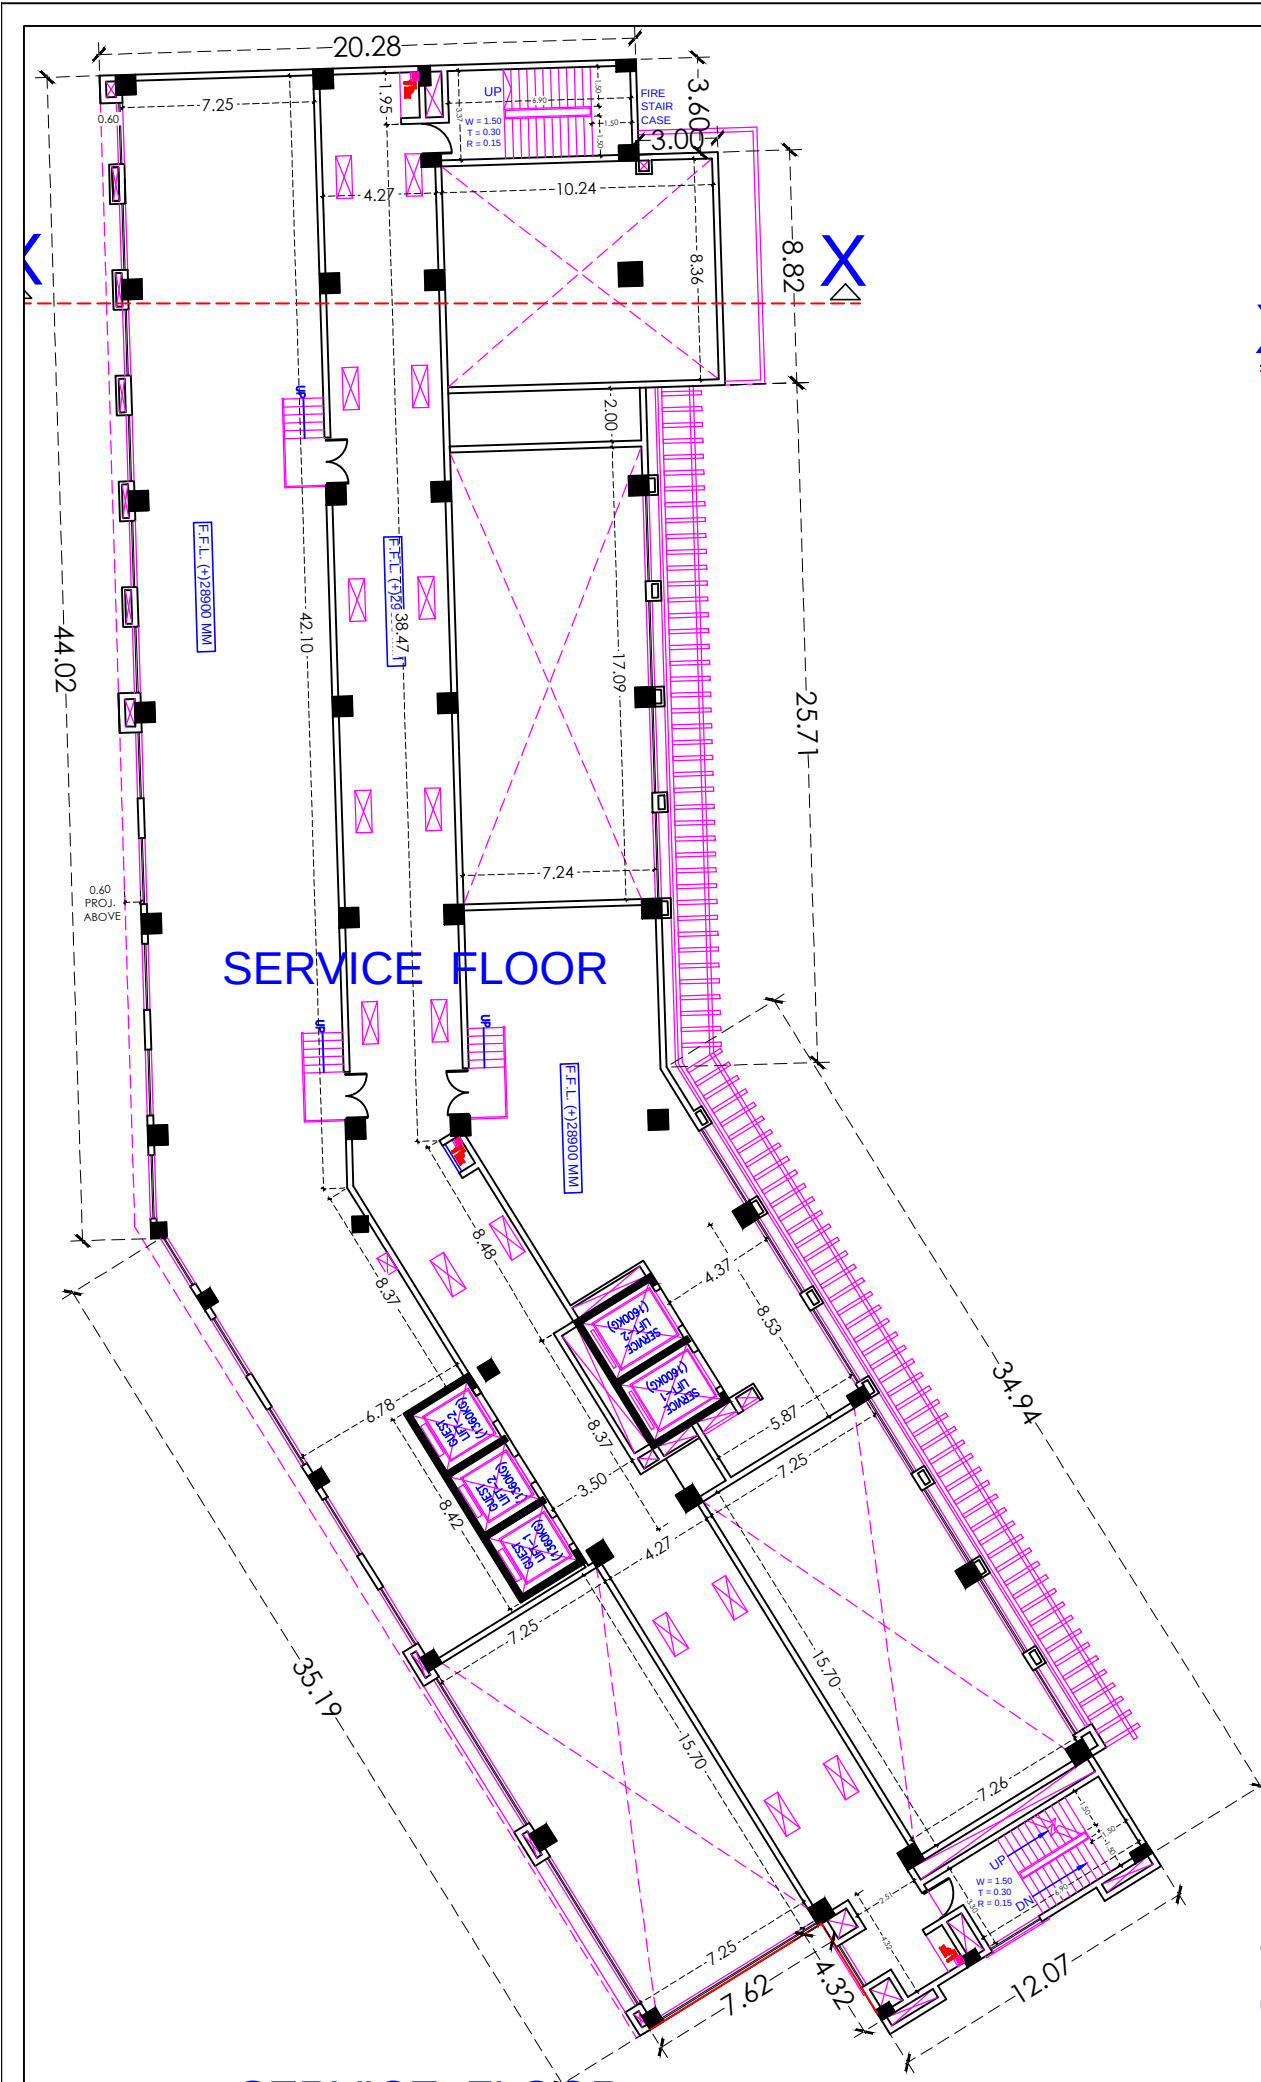


SERVICE FLOOR




TYPICAL FLOOR PLAN
(SECOND THIRD & FOURTH)




FIFTH FLOOR PLAN
(UNDER FACADE NITI-2019)

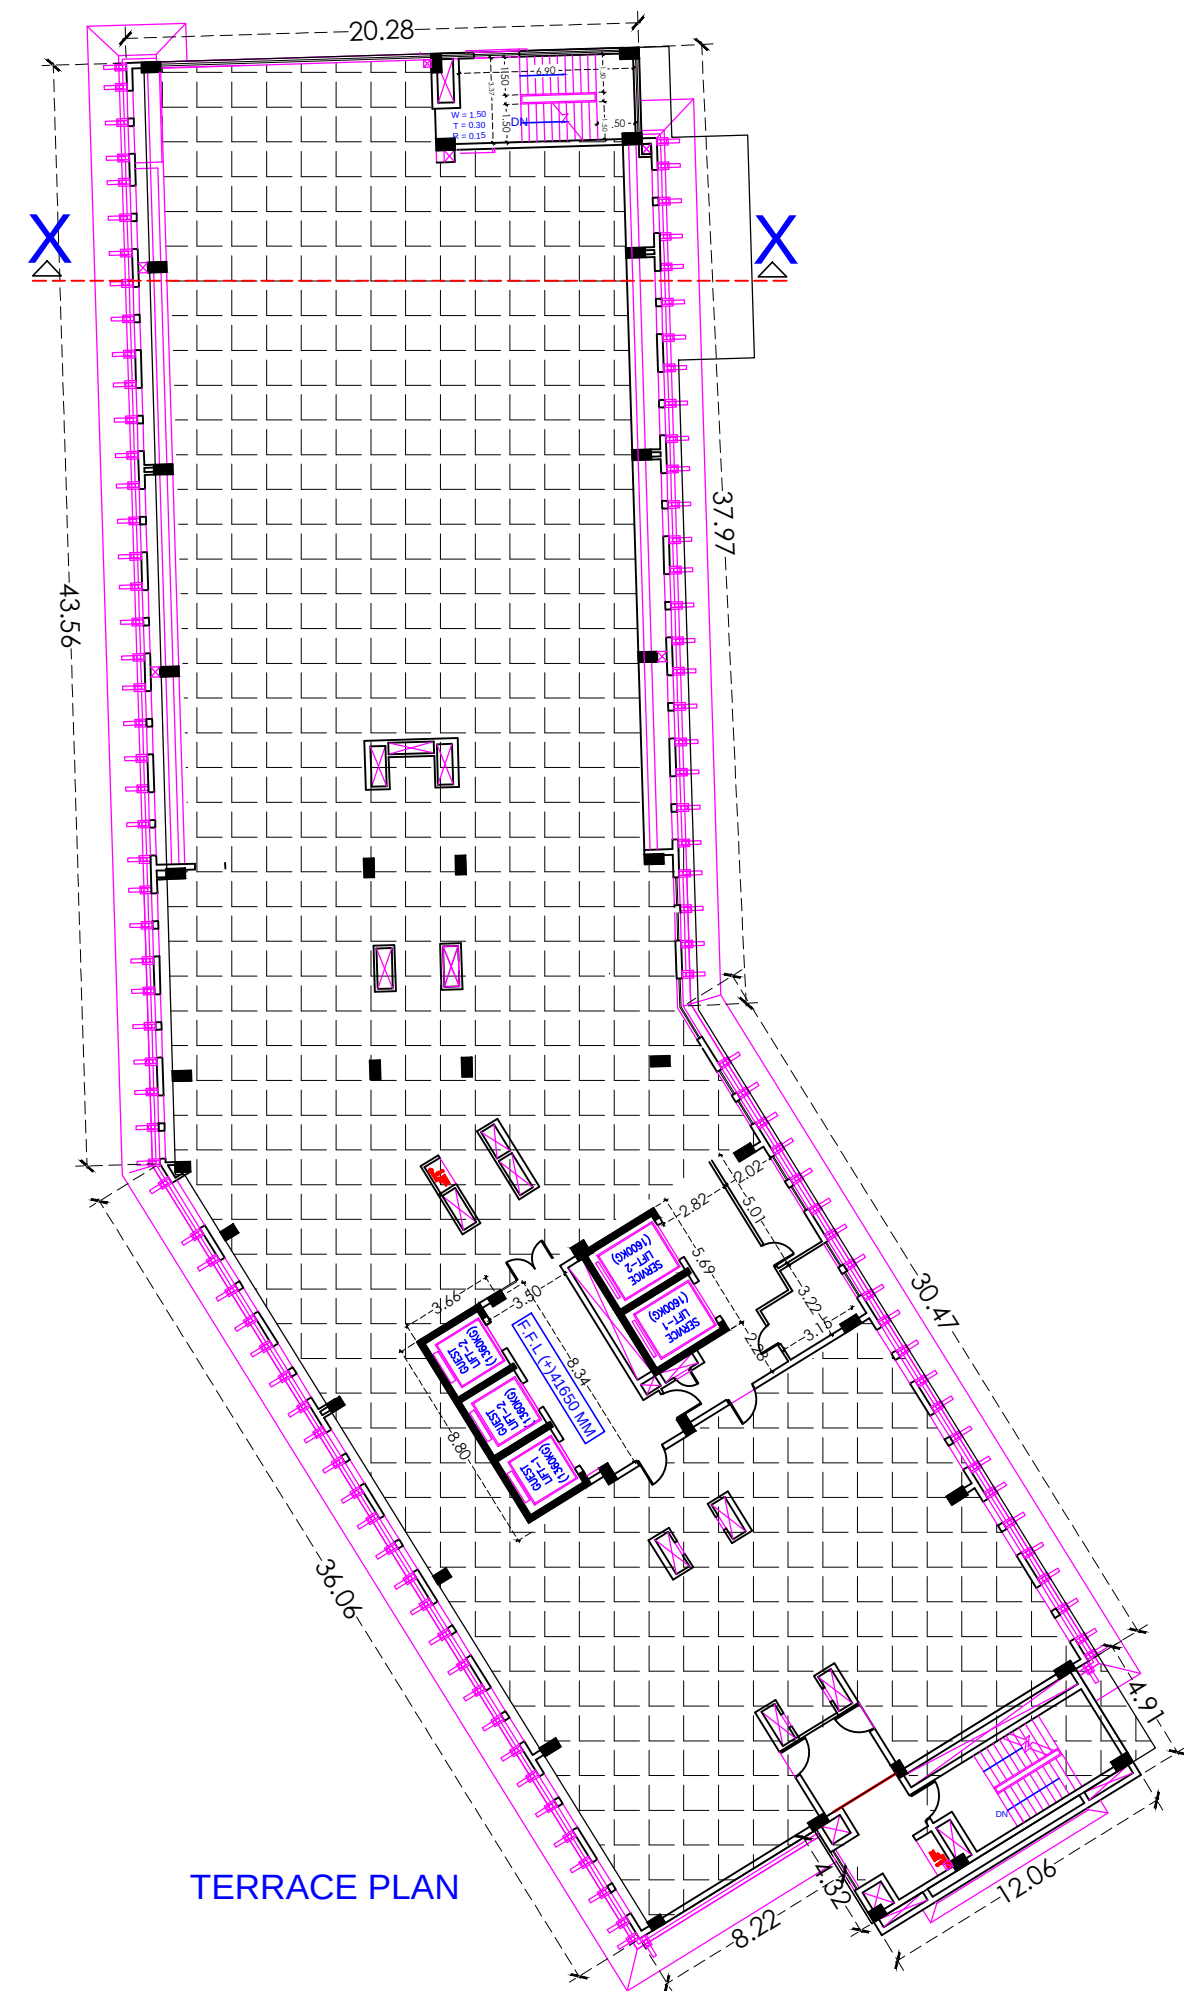


TERRACE PLAN

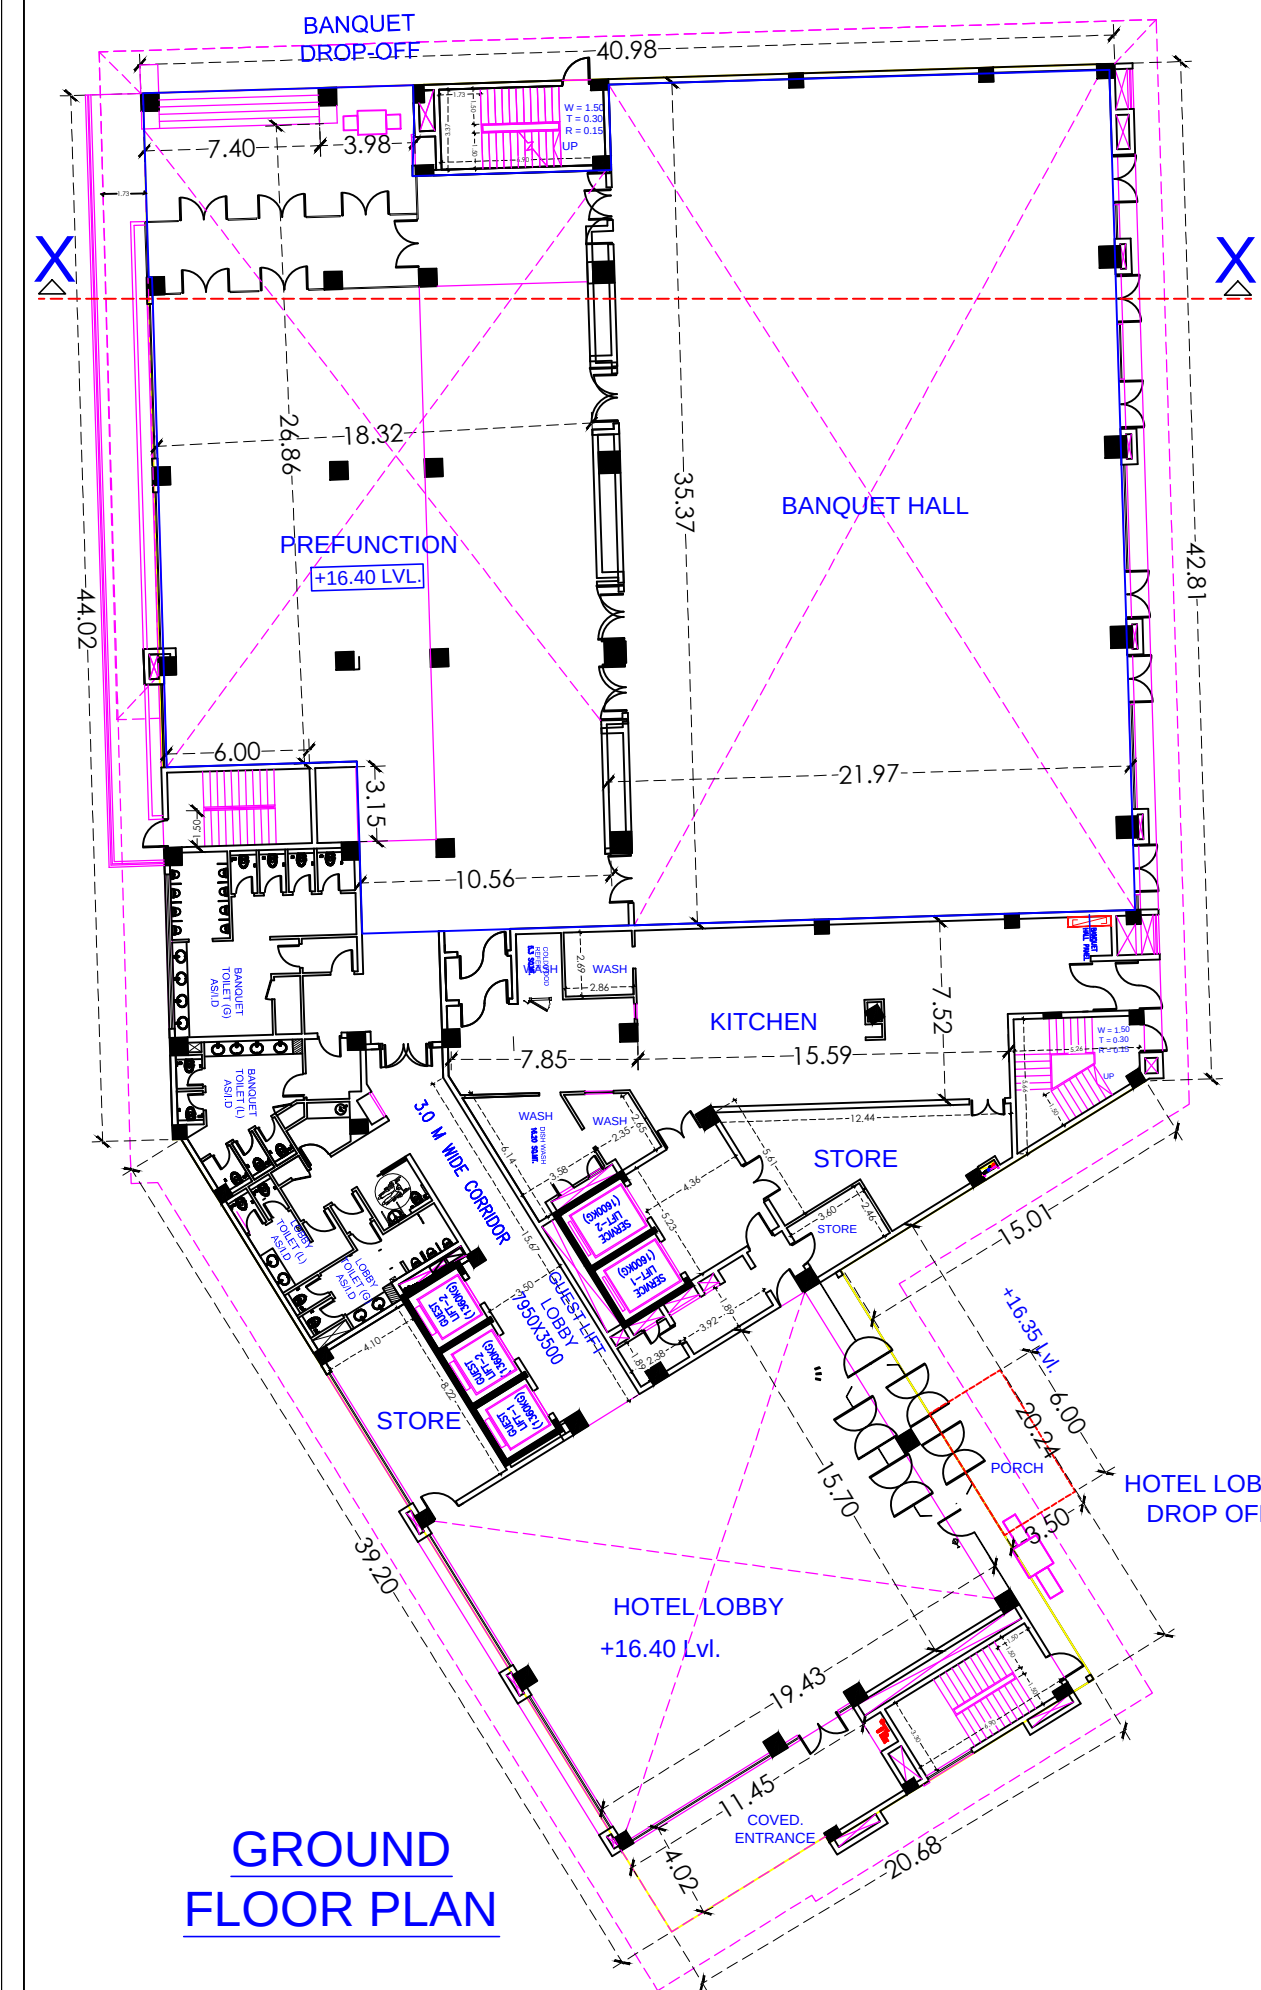

GROUND
FLOOR PLAN

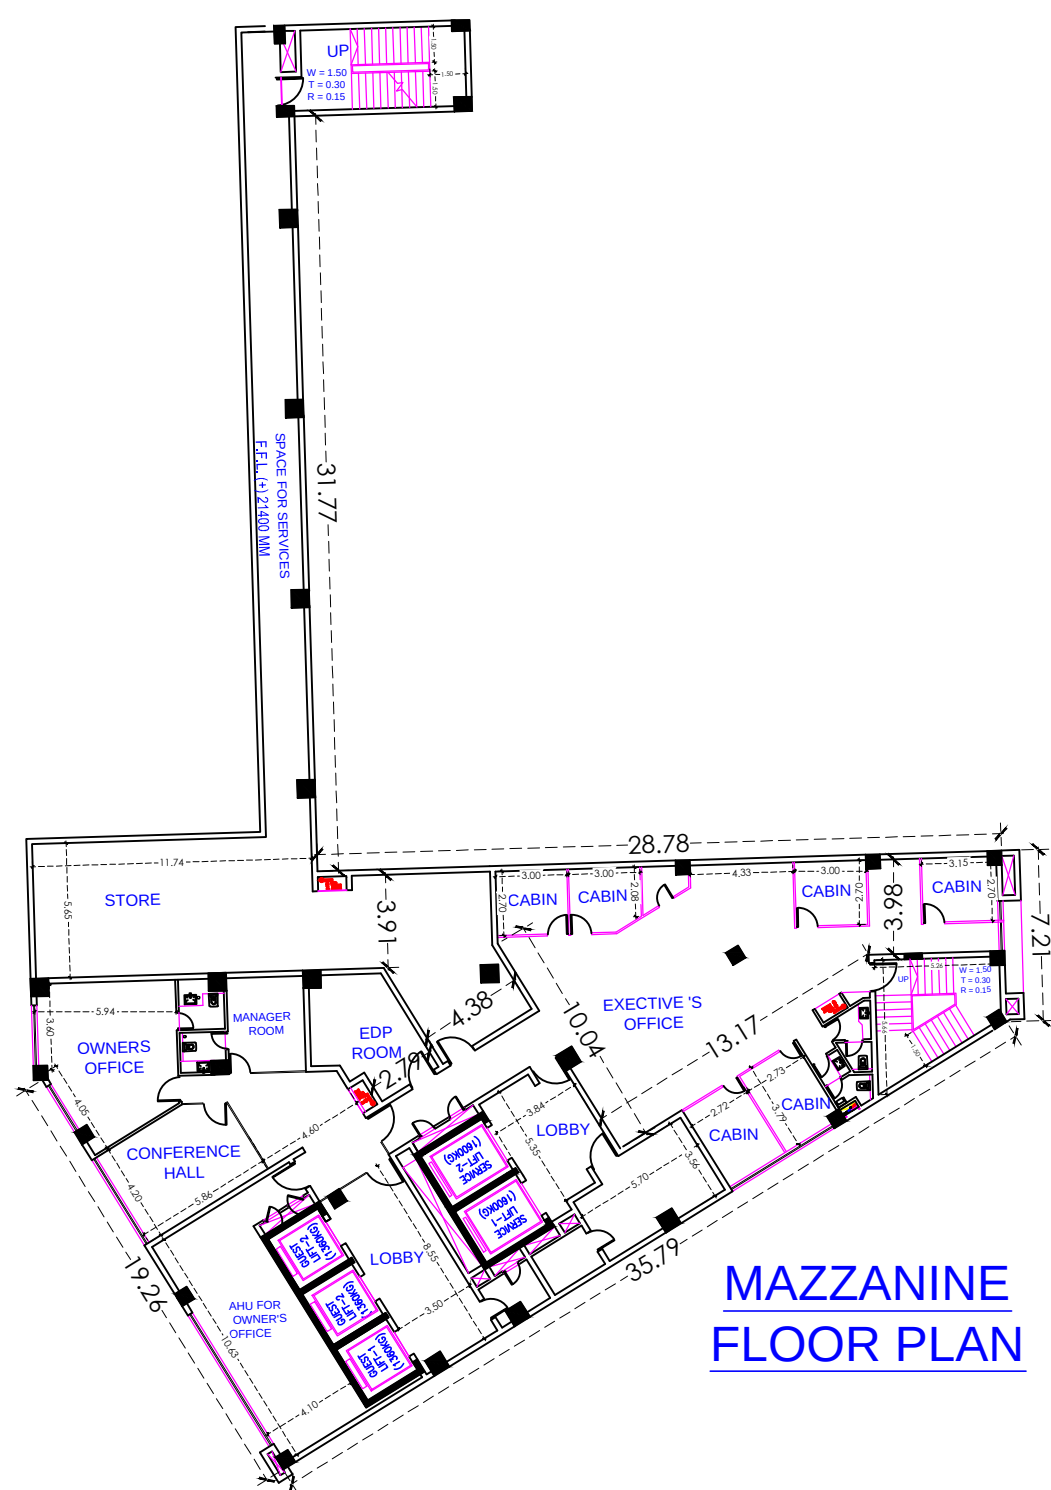

MAZZANINE
FLOOR PLAN

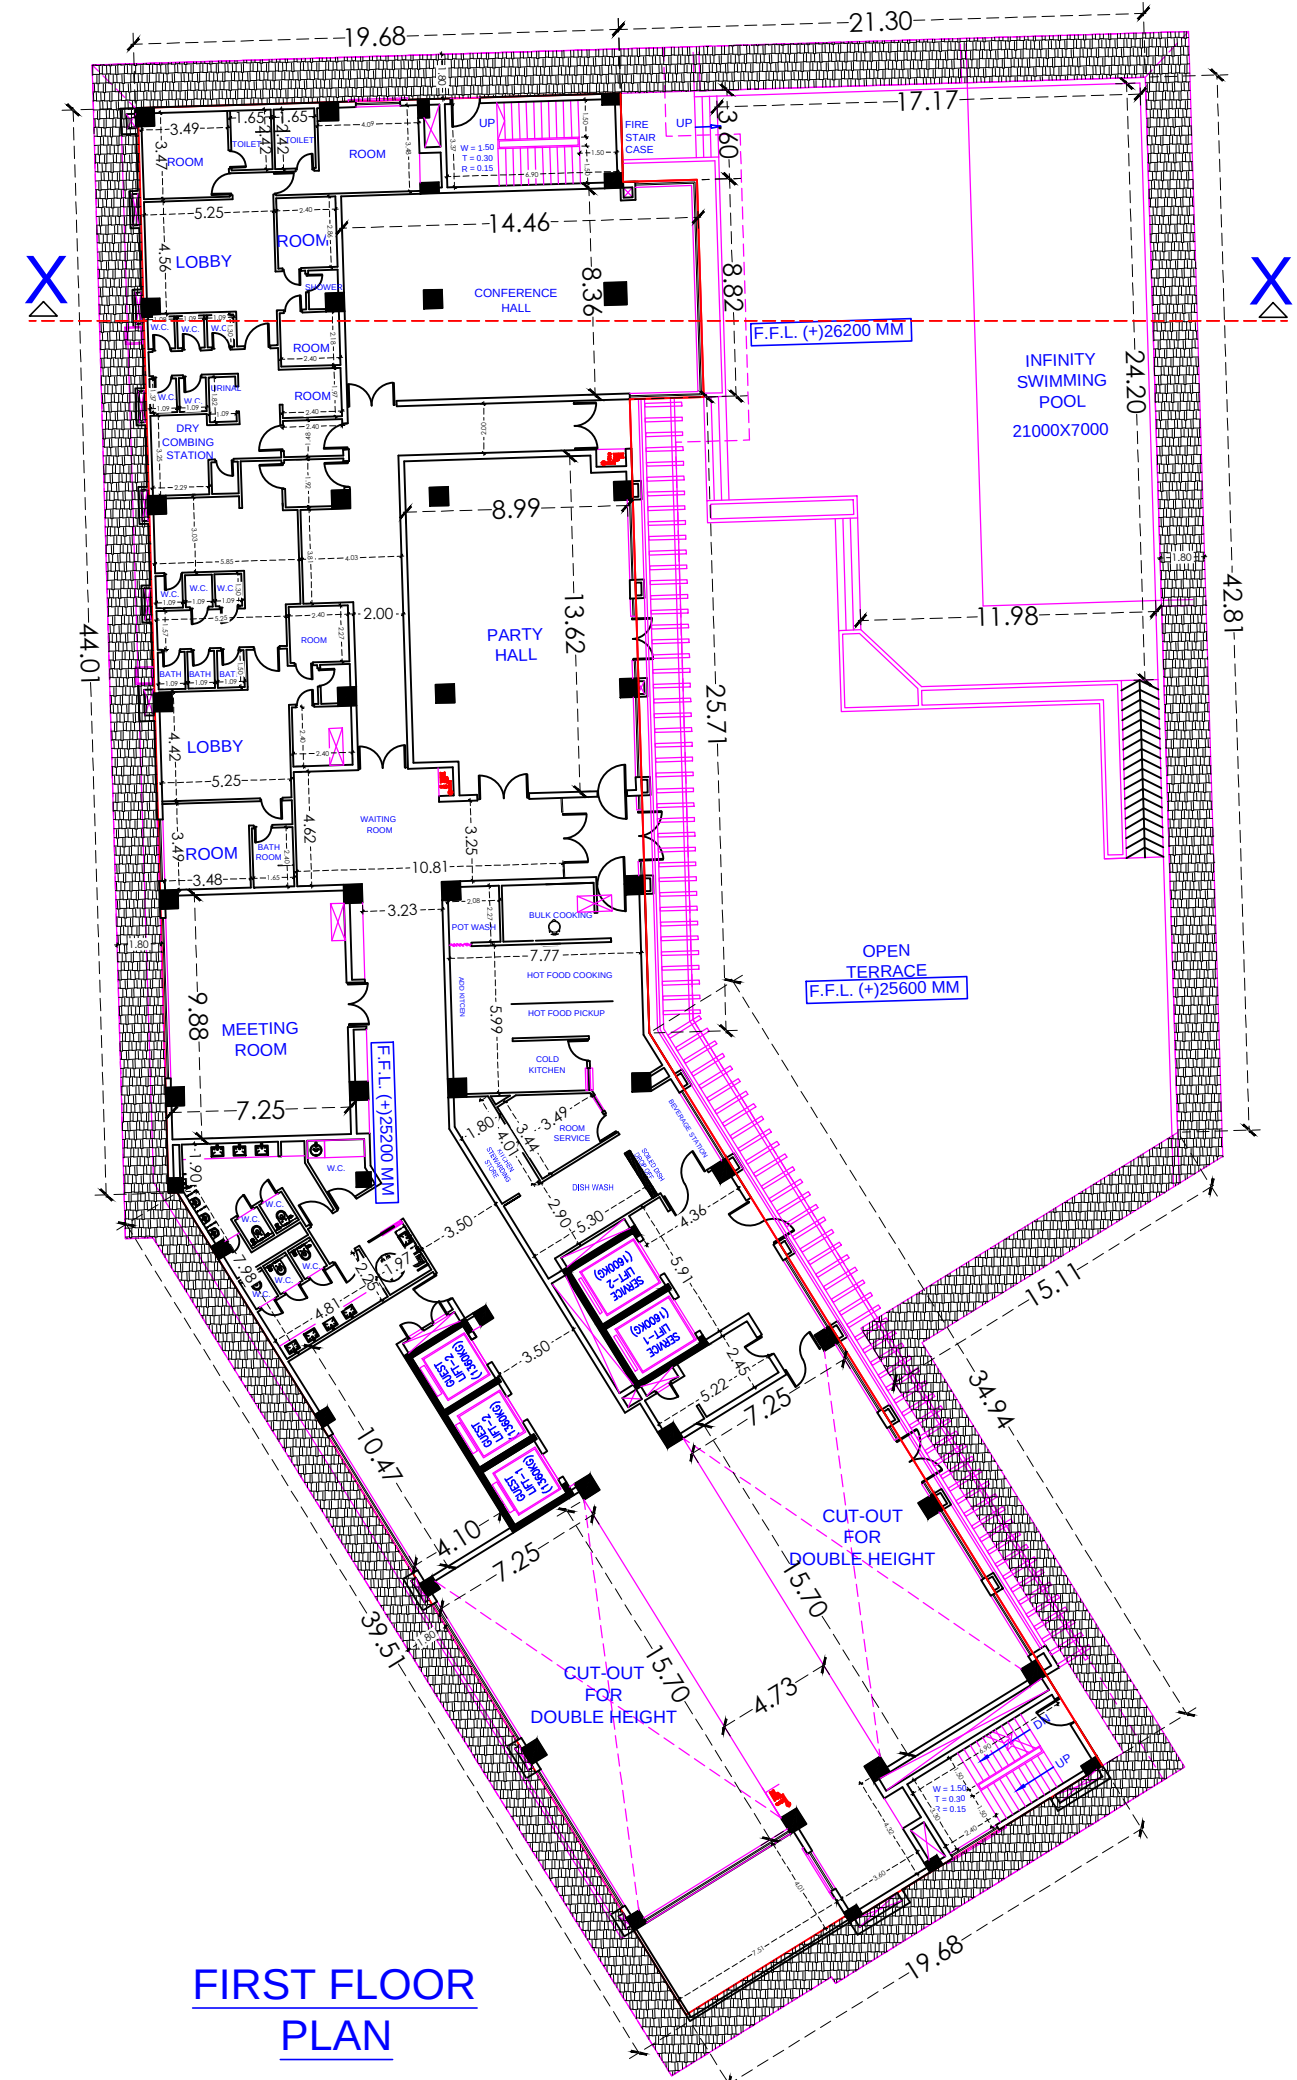

FIRST FLOOR
PLAN

FOR OFFICE USE ONLY:

SEAL / STAMP

PROJECT :-

REVISED PROPOSED HOTEL BUILDING MAP FOR
MR. AMARJEET SINGH S/O MR. PREETAM SINGH
AND MR. PARVINDER PREET SINGH S/O
MR. NAUNIHAL SINGH LAND BEARING KHATA NO.
(179,177,180,2,164,292) AND KHASRA NO. 279 Kha, 283,
284, 269, 282, 268Kha, 275Ka,268Ka,281,270,272,273,274
SITUATED AT MAUZA MALSI,
PARGANA PACHWADUN, DISTT.-DEHRADUN

AREA STATEMENT OF BUILDING :-

RAIN WATER HARVESTING TANK CALCULATIONS:-

CERTIFIED THAT:-

1. THE BUILDING PLANS SUBMITTED FOR APPROVAL SATISFY THE SAFETY REQUIREMENT AS STIPULATED IN ANNEXTURE-II AND THE BEST OF OUR KNOWLEDGE AND UNDER STANDING.
2. THE STRUCTURE DESIGN INCLUDING SAFETY FROM NATURAL HAZARDS BASED ON SOIL CONDITIONS HAS BEEN PREPARED BY DULY QUALIFIED STRUCTURAL ENGG. AT LEAST B.E (CIVIL) OR EQUIVALENT AND THESE PROVISIONS SHALL BE ADHERED TO DURING THE CONSTRUCTION.

GAURAV SINGH
Registered Architect
Reg No. CA/200738549

SIGNATURE OF ARCHITECT

GAURAV SINGH
Registered Architect
Reg No. CA/200738549

SIGNATURE OF STRUCTURAL ENGINEER

SIGNATURE OF OWNER

SHEET TITLE SUBMISSION :-
FLOOR PLANS

SCALE
1:100

JOB NO
DRG. NO 05



FIRST FLOOR, CS4 WESTEND MALL, NEAR IMA BLOOD BANK,
CHAKRATA ROAD, DEHRADUN, PIN-248003.