


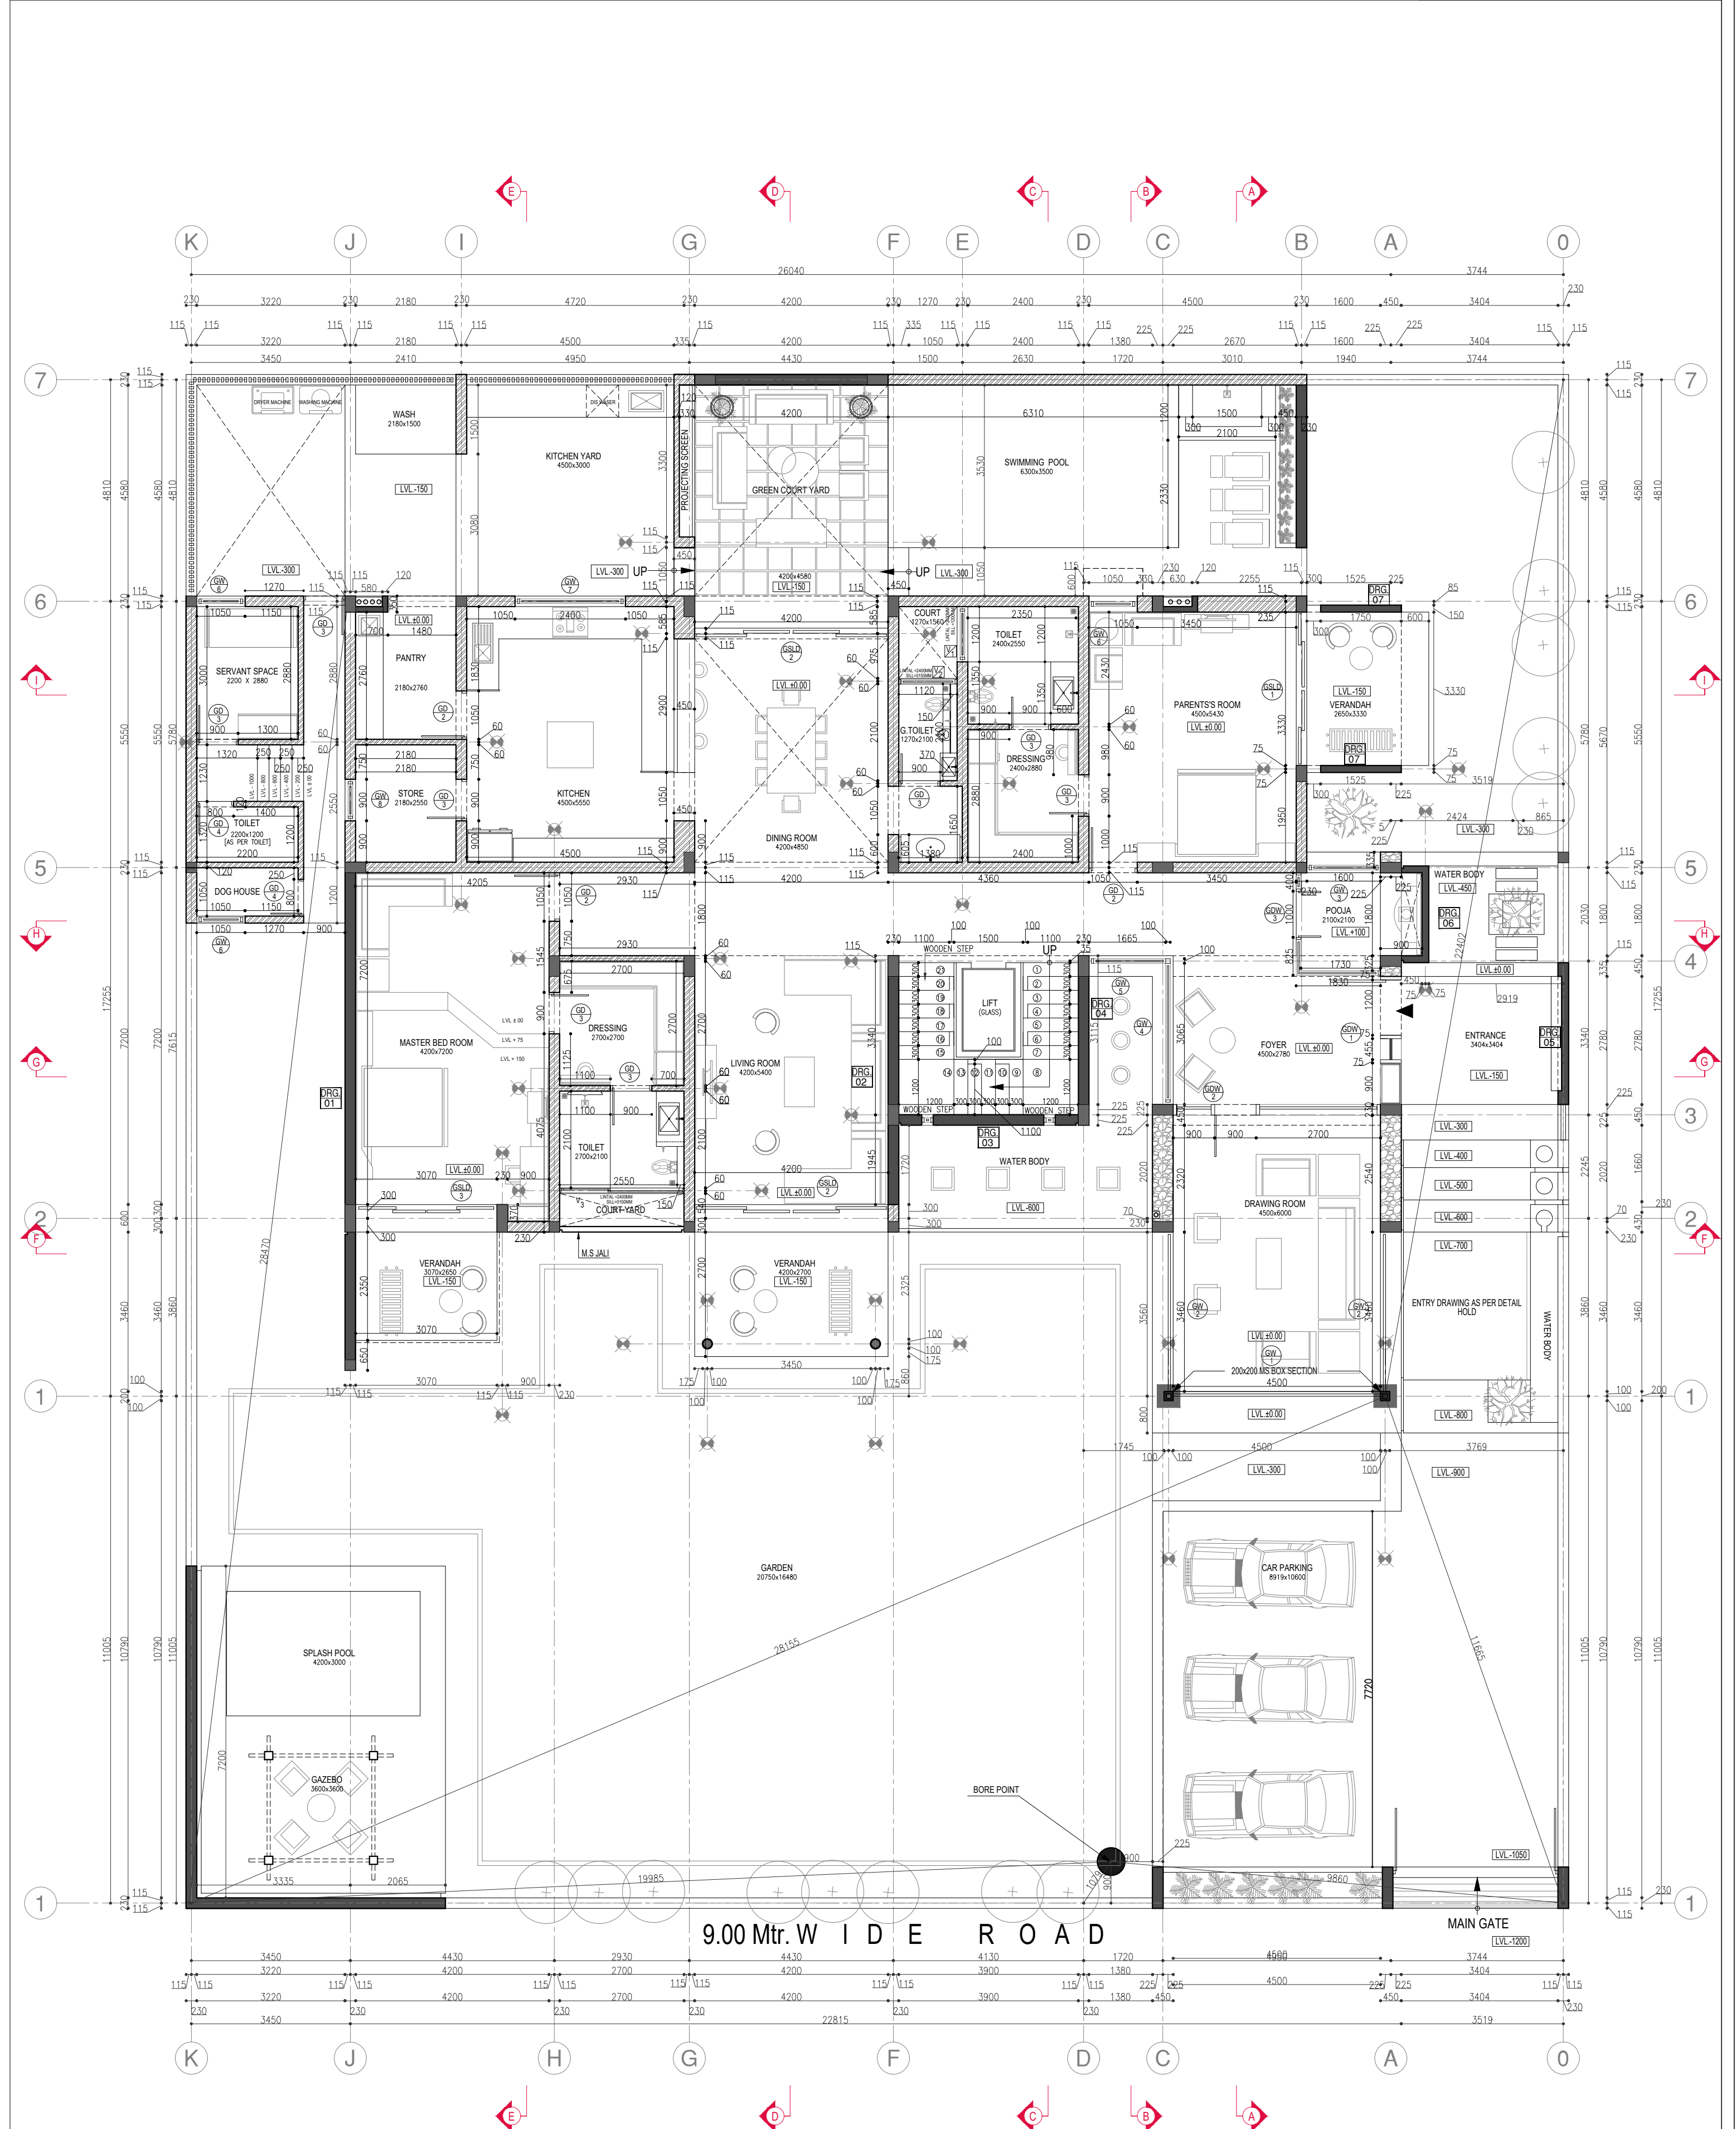

NOTE

- <1> ALL DIMENSIONS ARE IN MILLIMETER.
- <2> ALL DIMENSIONS ARE FROM UNFINISHED SURFACE TO UNFINISHED SURFACE.
- <3> ALL DIMENSIONS ARE TO BE READ AND NOT TO BE MEASURED.
- <4> DRIP MOULD IS TO BE PROVIDED AT ALL EXTERNAL WINDOW LINTELS.
- <5> A MOULD FOR RAIN WATER PIPES TO BE PROVIDED DURING WALL CONSTRUCTION.
- <6> AT POSITIONS INDICATED IN DRAWINGS.
- <7> CHICKEN MESH TO BE PROVIDED AT EVERY JUNCTION OF BRICK AND CONCRETE, TO BE PLASTERED.
- <8> RAIN WATER DRAIN PIPES THROUGH BEAMS AND COLUMNS TO BE INSTALLED WHILE CASTING AS PER THE POSITIONS SHOWN IN DRAWING/LEVEL TO BE DECIDED ON SITE WITH REFERENCE TO AVAILABLE FLOOR (SHOWN).
- <9> ALL DOOR/WINDOWS LINTEL ARE AT (1/2)2000 MM UNLESS OTHERWISE SPECIFIED.
- <10> IN CASE OF ANY DISCREPANCY BETWEEN ARCHITECTURAL, DRGS. AND OTHER DRGS., DISCREPANCY SHOULD BE BROUGHT TO THE NOTICE OF THE ARCHITECT BEFORE COMMENCEMENT OF THE WORK.
- <11> IN CASE OF ANY AMBIGUITIES ON SITE, THE ARCHITECT SHOULD BE INFORMED.
- <12> IT IS MUST TO INFORM AND TO HAVE PRIOR PERMISSION OF ARCHITECT BEFORE MAKING ANY CHANGES ON SITE.
- <13> REFER THE LATEST REVISED DRAWING.
- <14> DIMENSIONS OF STRUCTURAL STEEL SECTION AND JUNCTION DETAILS TO BE APPROVED FROM STRUCTURAL ENGINEER BEFORE EXECUTION.
- <15> BEFORE COMMENCING THE WORK, IT IS MUST TO OBTAIN PRIOR PERMISSION FROM AUDA OR MUNICIPAL CORPORATION.
- <16> SOIL TESTING TO BE CARRIED OUT BEFORE COMMENCEMENT OF THE FOUNDATION.
- <17> FOUNDATION & U/LINT DETAIL TO BE APPROVED FROM STRUCTURAL ENGINEER.
- <18> IT IS MUST FOR RESPECTIVE SITE ENGINEER TO CHECK AND CO-RELATE THE STRUCTURAL DRAWINGS WITH ARCHITECTURAL DRAWINGS.

REMARK	DATE
R1 Staircase revision	15-02-2017
R2 ENTRANCE FOYER	14-03-2017
R3 SARVANT COUNTER	14-03-2017
R4 BORE POINT	23-03-2017
R5 ENTRANCE FOYER & DRAWING ROOM CENTER PARTITION	10-10-2017
R6 pooja room corner wall removing	10-10-2017
R7 TOILET LAYOUT AND VANTILETION DETAIL	08-11-2017
R8 SARVANT COUNTER AREA HOLD	08-11-2017
R9 SARVANT AREA CHANGE	02-12-2017
R10 SWIMMING POOL / GREEN COURT YARD	02-12-2017

TYPICAL TRENCH DETAIL

BORE POINT

DRIP MOULD IN EXPOSED RCC FASIA BAND

DRIP MOULD IN PLASTERED FASIA BAND

R.W.P. INSTALLATION DETAIL

SCALE: 1:50
DATE : 02-12-17

DRG.NO : R-WD_03
DRAWNBY : TUSHAR GAJJAR

PROPOSED RESIDENCE FOR
Shri Vipulbhai Patel
AT.Ahmedabad

REV-GROUND FLOOR PLAN (G.F)

HITESH MISTRY & ASSOCIATES
302 SACHET-III Mirambika Road Near Naranpura Post Office
Naranpura Ahmedabad E-mail:hitesh_111277@hotmail.com

This drawing and the design it covers are the property of HITESH MISTRY. They are merely loaned and on the agreement that they will not be reproduced, copied, loaned, exhibited nor used except in the limited way and private use permitted by the lender to the borrower