


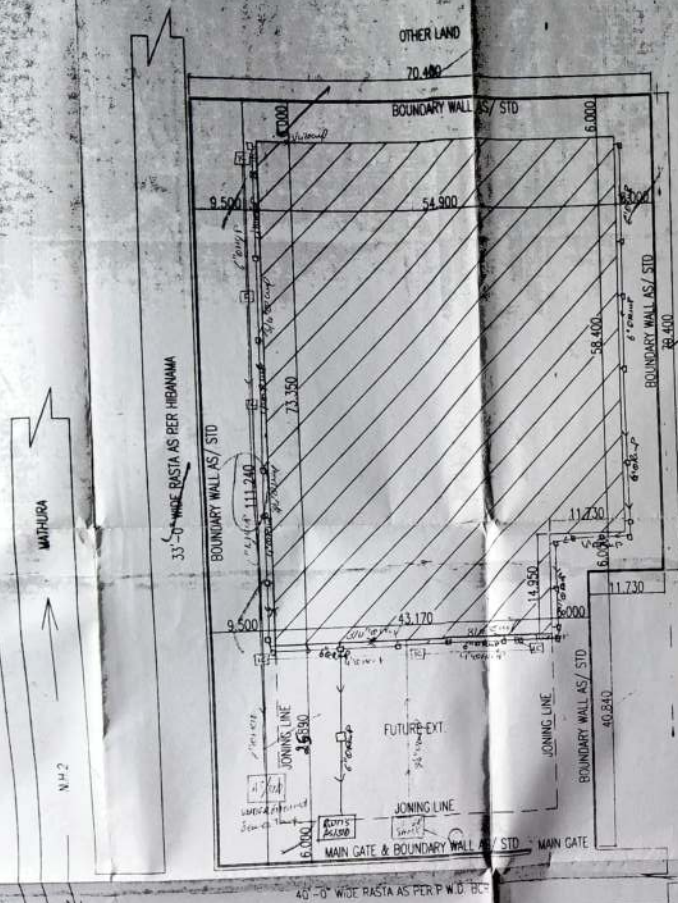

SITE PLAN

JOINERY DETAIL:-

D = 1.20X2.40


D1 = 0.90X2.13

D2 = 0.76X2.13

W = 1.50X1.50

V = 0.90X0.90

R5 = 3.00X3.00

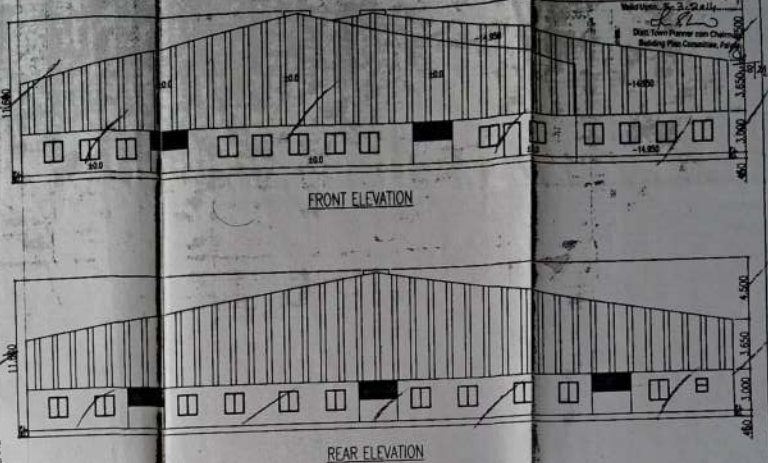

AREA DETAIL

TOTAL PLOT AREA = 7301.00 SQMT.

PRMI. F.A.R. = 9.26250 SQMT.


PRMI. COVD. AREA ON G.F. = 4380.600 SQMT.

PROP. COVD. AREA ON G.F. = 54.900X73.350

= 1.730X14.945 = 4028.915-175.363 = 3851.552 SQMT.

ACHIVED : A.R. = 3851.552X100 = 52.753%

7301.00

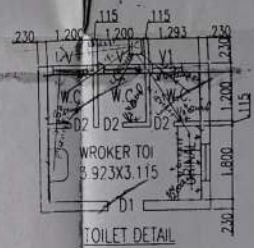

NOTE:

1. NATURE OF INDUSTRIES-GENERAL WORK
2. NO. OF WORKERS -5 MAIL ONLY.
3. TRED WEST -N
4. SOLAR WATER FITTING SYSTEM PROVIDED
5. FIRE FITTING SYSTEM PROVIDED TIME OF CONSTRUCTION

REVISED INDUSTRIAL BUILDING PLAN ON M/S KLP Engineering Pvt. Ltd. KHASRA NO.16/3/2 MIN. 9/2 12/ IN THE REVENUE ESTATEN OF VILLAGE GADPURI & DISTT PALWAL

DATE:-

SCALE 1:50 & 1:100

SHEET NO. 3/3

OWNER SIGN

ARCHITECT :-



ARCHITECT SIGN

design SOLUTION
ARCHITECTURE, INTERIOR, PLANNING
booth no. 30 first floor mkt. sec. 11 fbd.
M. 09811616224