

AREA STATEMENT

PROJECT DETAIL

Authority: Mathura-Vindavan Development Authority

Authority Class: Category C

Authority Grade: Development Authority (DA)

Control Type: Regular

Project Type: Building Permission

Nature of Development: NEW

Development Area: Developed Area

Sub-Development Area: City Area

Special Project: NA

Site Address: District Mathura, Tehsil Mathura-Sadar

Village: Allahpur

AREA DETAILS:

1. Area of Plot As per record

2. Document Area

3. As per site condition

4. Area of Plot Considered

5. Deduction for

6. Up/Proposed roads

7. Road Widening Area

8. Road Widening Area

9. Any reservations

10. Total

11. Net Area of plot (1 - 2) AREA OF PLOT

12. Plot Area For Coverage

13. Plot Area For FAR

14. Perm. FAR Area (2.00)

15. Total Perm. FAR area (2.00)

16. Permissible Coverage area (40.00 %)

17. Proposed Coverage Area (31.06 %)

18. Total Prop. Coverage Area (31.06 %)

19. Balance coverage area (8.94 %)

20. Proposed Area at:

21. Basement Floor

22. Ground Floor

23. First Floor

24. Second Floor

25. Third Floor

26. Fourth Floor

27. Terrace Floor

28. Total Area

29. Total FAR Area

30. Accessory/Use Area Added in Built-Up Area

31. Total Built-Up Area

32. Tenement Statement

33. Tenement Proposed At:

34. G.F.

35. All Floors

36. Total Tenements (3 + 4)

37. Parking Statement

38. Proposed Parking Spaces

39. Building Name

40. Building Name

41. Proposed Built Up Area

42. Total Proposed Built Up Area

43. Total FAR Area

44. Basement Floor

45. Ground Floor

46. First Floor

47. Second Floor

48. Third Floor

49. Fourth Floor

50. Terrace Floor

51. Total

52. Required Parking (Table 7a)

53. Building Name

54. Type

55. SubUse

56. Area (Sq.mt.)

57. Parking space reqd. for every

58. Units

59. Prop.

60. Regd./Unit

61. Car

62. Regd.

63. Prop.

64. A (THREE STAR HOTEL)

65. Total

66. Parking Check (Table 7b)

67. Vehicle Type

68. No.

69. Reduced Req'd

70. Parking (Increase of Plot having R/W Area surrendered FOC)

71. Area

72. No.

73. Area

74. Equivalent Car

75. Total Car

76. Other Parking

77. Total

78. FARs Unit Details

79. Building

80. No. of Same Bldg

81. Gross Built Up Area (Sq.mt.)

82. Deductions From Gross BUA/Area in Sq.mt.)

83. VShaft

84. Ramp

85. Total Built Up Area (Sq.mt.)

86. Mummy

87. Lift

88. Double Machine

89. Height

90. Ramp

91. Parking

92. Deductions (Area in Sq.mt.)

93. Proposed FAR Area (Sq.mt.)

94. Commercial

95. Total FAR Area (Sq.mt.)

96. No. of Unit

97. A (THREE STAR HOTEL)

98. Grand Total

99. Color Index

100. PLOT BOUNDARY

101. ABUTTING ROAD

102. PROPOSED CONSTRUCTION

103. COMMON PLOT

104. ROAD ALIGNMENT (ROAD WIDENING AREA)

105. FUTURE T.P. SCHEME DEDUCTION AREA

106. EXISTING (To be retained)

107. EXISTING (To be demolished)

108. Staircase Checks (Table 8a-1)

109. Floor Name

110. StarCase Name

111. Flight Width

112. Tread Width

113. Riser Height

114. Railing Ht.

115. BASEMENT FLOOR PLAN

116. STAIRCASE

117. 1.68

118. 0.305

119. 0.000

120. 1.00

121. 1.00

122. GROUND FLOOR PLAN

123. STAIRCASE

124. 1.50

125. 0.300

126. 0.100

127. 1.00

128. 1.00

129. FIRST FLOOR PLAN

130. STAIRCASE

131. 1.68

132. 0.305

133. 0.132

134. 1.00

135. 1.00

136. SECOND FLOOR PLAN

137. STAIRCASE

138. 1.68

139. 0.305

140. 0.132

141. 1.00

142. 1.00

143. THIRD FLOOR PLAN

144. STAIRCASE

145. 1.50

146. 0.300

147. 0.143

148. 1.00

149. 1.00

150. FOURTH FLOOR PLAN

151. STAIRCASE

152. 1.50

153. 0.300

154. 0.143

155. 1.00

156. 1.00

157. TERRACE FLOOR PLAN

158. STAIRCASE

159. 1.50

160. 0.300

161. 0.000

162. 1.00

163. 1.00

164. UnitBUA Table for Building 'A' (THREE STAR HOTEL)

165. Floor

166. Name

167. UnitBUA Type

168. Net UnitBUA Area

169. Gross UnitBUA Area

170. Deductions From Gross UnitBUA Area in Sq.mt.)

171. UnitBUA Area

172. Door

173. Window

174. External Wall

175. Carpet Area

176. No. of Unit

177. BASEMENT FLOOR PLAN

178. BS1

179. OTHER

180. 6.62

181. 6.62

182. 4.46

183. 0.00

184. 0.00

185. 2.16

186. 0.21

187. 0.00

188. 1.95

189. 0.00

190. BS2

191. OTHER

192. 45.09

193. 45.09

194. 6.32

195. 0.00

196. 0.00

197. 38.77

198. 0.42

199. 0.00

200. 6.39

201. 31.96

202. BS3

203. OTHER

204. 29.99

205. 29.99

206. 2.55

207. 0.00

208. 0.00

209. 27.44

210. 0.35

211. 0.00

212. 4.96

213. 22.13

214. Total per Floor

215. Typical Floor = 1

216. 81.70

217. 81.70

218. 13.33

219. 0.00

220. 0.00

221. 68.37

222. 0.98

223. 0.00

224. 13.30

225. 54.09

226. 03

227. GROUND FLOOR PLAN

228. GF

229. OTHER

230. 724.82

231. 724.82

232. 13.33

233. 0.00

234. 0.00

235. 711.49

236. 1.96

237. 8.97

238. 13.98

239. 686.98

240. 01

241. Total per Floor

242. Typical Floor = 1

243. 724.82

244. 724.82

245. 13.33

246. 0.00

247. 0.00

248. 711.49

249. 1.96

250. 8.97

251. 13.98

252. 686.98

253. 01

254. FIRST FLOOR PLAN

255. FF

256. OTHER

257. 724.82

258. 724.82

259. 13.33

260. 0.00

261. 0.00

262. 711.49

263. 1.96

264. 8.97

265. 13.98

266. 686.98

267. 01

268. Total per Floor

269. Typical Floor = 1

270. 724.82

271. 724.82

272. 13.33

273. 0.00

274. 0.00

275. 711.49

276. 1.96

277. 8.97

278. 13.98

279. 686.98

280. 01

281. SECOND FLOOR PLAN

282. SF

283. OTHER

284. 724.82

285. 724.82

286. 13.33

287. 0.00

288. 0.00

289. 711.49

289. 1.96

290. 8.97

291. 13.98

292. 686.98

293. 01

294. Total per Floor

295. Typical Floor = 1

296. 724.82

297. 724.82

298. 13.33

299. 0.00

300. 0.00

301. 711.49

301. 1.96

302. 8.97

303. 13.98

304. 686.98

305. 01

306. THIRD FLOOR PLAN

307. TF

308. OTHER

309. 724.82

310. 724.82

311. 13.33

312. 0.00

313. 0.00

314. 711.49

314. 1.96

315. 8.97

316. 13.98

317. 686.98

318. 01

319. Total per Floor

320. Typical Floor = 1

321. 724.82

322. 724.82

323. 13.33

324. 0.00

325. 0.00

326. 711.49

326. 1.96

327. 8.97

328. 13.98

329. 686.98

330. 01

331. FOURTH FLOOR PLAN

332. FUF

333. OTHER

334. 724.82

335. 724.82

336. 13.33

337. 0.00

338. 0.00

339. 711.49

339. 1.96

340. 8.97

341. 13.98

342. 686.98

343. 01

344. Total per Floor

345. Typical Floor = 1

346. 724.82

347. 724.82

348. 13.33

349. 0.00

350. 0.00

351. 711.49

351. 1.96

352. 8.97

353. 13.98

354. 686.98

355. 01

356. Total

357. 4700.65

358. 80.20

359. 144.00

360. 4476.37

361. 224.98

362. 57.73

363. 8.87

364. 104.16

365. 144.00

366. 643.12

367. 3293.50

368. 3293.50

369. 08

370. Building 'A' (THREE STAR HOTEL)

371. Floor Name

372. Gross Builtup Area

373. Deductions From Gross BUA/Area in Sq.mt.)

374. Total Area (Sq.mt.)

375. Mummy

376. Lift

377. Double Machine

378. Height

379. Ramp

380. Parking

381. Deductions (Area in Sq.mt.)

382. Proposed FAR Area (Sq.mt.)

383. Total FAR Area (Sq.mt.)

384. No. of Unit

385. Basement Floor

386. 868.82

387. 0.00

388. 144.00

389. 724.82

390. 21.76

391. 0.00

392. 0.00

393. 0.00

394. 0.00

395. 0.00

396. 703.06

397. 703.06

398. 01

399. First Floor

400. 724.82

401. 0.00

402. 0.00

403. 724.82

404. 21.76

405. 13.33

406. 0.00

407. 104.16

408. 0.00

409. 0.00

410. 585.56

411. 585.56

412. 01

413. Second Floor

414. 724.84

415. 20.03

416. 0.00

417. 704.79

418. 21.76

419. 13.33

420. 0.00

421. 0.00

422. 0.00

423. 669.70

424. 669.70

425. 01

426. Third Floor

427. 724.85

428. 28.08

429. 0.00

430. 696.74

431. 21.76

432. 8.87

433. 0.00

434. 0.00

435. 0.00

436. 666.10

437. 666.10

438. 01

439. Fourth Floor

440. 724.85

441. 32.09

442. 0.00

443. 692.73

444. 21.76

445. 8.87

446. 0.00

447. 0.00

448. 0.00

449. 662.10

450. 662.10

451. 01

452. Terrace Floor

453. 63.66

454. 0.00

455. 0.00

456. 63.66

457. 54.79

458. 0.00

459. 8.87

460. 0.00

461. 0.00

462. 0.00

463. 0.00

464. 0.00

465. 0.00

466. 0.00

467. 0.00

468. 0.00

469. 0.00

470. 0.00

471. Total

472. 4700.65

473. 80.20

474. 144.00

475. 4476.37

476. 224.98

477. 57.73

478. 8.87

479. 104.16

480. 144.00

481. 643.12

482. 3293.50

483. 3293.50

484. 08

485. Building Use/SUBUSE Details

486. Building Name

487. Building Use

488. Building SubUse

489. Building Use Group

490. Building Type

491. Building Structure

492. No Of Non-Residential Units

493. Floor Name

494. Floor Use

495. Floor SubUse

496. FAR Name

497. FAR Use

498. FAR SubUse

499. BASEMENT FLOOR PLAN

500. Commercial + Parking

501. 3 Star Hotel

502. Commercial FAR

503. Commercial FAR

504. Commercial FAR

505. GROUND FLOOR PLAN

506. Commercial

507. 3 Star Hotel

508. Commercial FAR

509. Commercial FAR

510. Commercial FAR

511. FIRST FLOOR PLAN

512. Commercial

513. 3 Star Hotel

514. Commercial FAR

515. Commercial FAR

516. Commercial FAR

517. SECOND FLOOR PLAN

518. Commercial

519. 3 Star Hotel

520. Commercial FAR

521. Commercial FAR

522. Commercial FAR

523. THIRD FLOOR PLAN

524. Commercial

525. 3 Star Hotel

526. Commercial FAR

527. Commercial FAR

528. Commercial FAR

529. FOURTH FLOOR PLAN

530. Commercial

531. 3 Star Hotel

532. Commercial FAR

533. Commercial FAR

534. Commercial FAR

535. TERRACE FLOOR PLAN

536. Commercial

537. 3 Star Hotel

538. Commercial FAR

539. Commercial FAR

540. Commercial FAR

541. SCHEDULE OF WINDOW/VENTILATION

542. BUILDING NAME

543. NAME

544. LENGTH

545. HEIGHT

546. NOS

547. A (THREE STAR HOTEL)

548. V1

549. 0.76

550. 1.00

551. 02

552. A (THREE STAR HOTEL)

553. W1

554. 0.76

555. 1.80

556. 10

557. A (THREE STAR HOTEL)

558. V5

559. 0.84

560. 1.00

561. 42

562. A (THREE STAR HOTEL)

563. MECH VENT

564. 1.22

565. 1.00

566. 01

567. A (THREE STAR HOTEL)

568. W4

569. 1.22

570. 1.80

571. 02

572. A (THREE STAR HOTEL)

573. W3

574. 1.52

575. 1.80

576. 02

577. A (THREE STAR HOTEL)

578. W6

579. 1.83

580. 1.80

581. 07

582. A (THREE STAR HOTEL)

583. V2

584. 1.95

585. 1.00

586. 01

587. A (THREE STAR HOTEL)

588. MECH VENT

589. 2.10

590. 1.00

591. 02

592. A (THREE STAR HOTEL)

593. W2

594. 2.13

595. 1.80

596. 57

597. A (THREE STAR HOTEL)

598. W5

599. 2.44

600. 1.80

601. 05

602. A (THREE STAR HOTEL)

603. W1

604. 3.05

605. 1.80

606. 17

607. SCHEDULE OF DOOR

608. BUILDING NAME

609. NAME

610. LENGTH

611. HEIGHT

612. NOS

613. A (THREE STAR HOTEL)

614. D4

615. 0.84

616. 2.10

617. 43

618. A (THREE STAR HOTEL)

619. D3

620. 0.84

621. 2.10

622. 02

623. A (THREE STAR HOTEL)

624. D16

625. 0.90

626. 2.10

627. 20

628. A (THREE STAR HOTEL)

629. D8

630. 0.91

631. 2.10

632. 02

633. A (THREE STAR HOTEL)

634. D2

635. 0.91

636. 2.10

637. 13

638. A (THREE STAR HOTEL)

639. D17

640. 1.00

641. 2.10

642. 02

643. A (THREE STAR HOTEL)

644. D15

645. 1.00

646. 2.70

647. 40

648. A (THREE STAR HOTEL)

649. D7

650. 1.07

651. 2.10

652. 01

653. A (THREE STAR HOTEL)

654. D9

655. 1.22

656. 2.70

657. 02

658. A (THREE STAR HOTEL)

659. FIRE-DOOR

660. 1.50

661. 2.10

662. 05

663. A (THREE STAR HOTEL)

664. D6

665. 1.52

666. 2.70

667. 02

668. A (THREE STAR HOTEL)

669. D1

670. 1.83

671. 2.70

672. 12

673. Building 'A' (THREE STAR HOTEL)

674. Floor Name

675. Gross Builtup Area

676. Deductions From Gross BUA/Area in Sq.mt.)

677. Total Area (Sq.mt.)

678. Mummy

679. Lift

680. Double Machine

681. Height

682. Ramp

683. Parking

684. Deductions (Area in Sq.mt.)

685. Proposed FAR Area (Sq.mt.)

686. Total FAR Area (Sq.mt.)

687. No. of Unit

688. Basement Floor

689. 868.82

690. 0.00

691. 144.00

692. 724.82

693. 21.76

694. 0.00

695. 0.00

696. 0.00

697. 0.00

698. 703.06

699. 703.06

700. 01

701. First Floor

702. 724.82

703. 0.00

704. 0.00

705. 724.82

706. 21.76

707. 13.33

708. 0.00

709. 104.16

710. 0.00

711. 0.00

712. 585.56

713. 585.56

714. 01

715. Second Floor

716. 724.84

717. 20.03

718. 0.00

719. 704.79

720. 21.76

721. 13.33

722. 0.00

723. 0.00

724. 0.00

725. 669.70

726. 669.70

727. 01

728. Third Floor

729. 724.85

730. 28.08

731. 0.00

732. 696.74

733. 21.76

734. 8.87

735. 0.00

736. 0.00

737. 0.00

738. 666.10

739. 666.10

740. 01

741. Fourth Floor

742. 724.85

743. 32.09

744. 0.00

745. 692.73

746. 21.76

747. 8.87

748. 0.00

749. 0.00

750. 0.00

751. 662.10

752. 662.10

753. 01

754. Terrace Floor

755. 63.66

756. 0.00

757. 0.00

758. 63.66

759. 54.79

760. 0.00

761. 8.87

762. 0.00

763. 0.00

764. 0.00

765. 0.00

766. 0.00

767. 0.00

768. 0.00

769. 0.00

770. 0.00

771. Total

772. 4700.65

773. 80.20

774. 144.00

775. 4476.37

776. 224.98

777. 57.73

778. 8.87

779. 104.16

780. 144.00

781. 643.12

782. 3293.50

783. 3293.50

784. 08

785. Building Use/SUBUSE Details

786. Building Name

787. Building Use

788. Building SubUse

789. Building Use Group

790. Building Type

791. Building Structure

792. No Of Non-Residential Units

793. Floor Name

794. Floor Use

795. Floor SubUse

796. FAR Name

797. FAR Use

798. FAR SubUse

799. BASEMENT FLOOR PLAN

800. Commercial + Parking

801. 3 Star Hotel

802. Commercial FAR

803. Commercial FAR

804. Commercial FAR

805. GROUND FLOOR PLAN

806. Commercial

807. 3 Star Hotel

808. Commercial FAR

809. Commercial FAR

810. Commercial FAR

811. FIRST FLOOR PLAN

812. Commercial

813. 3 Star Hotel

814. Commercial FAR

815. Commercial FAR

816. Commercial FAR

817. SECOND FLOOR PLAN

818. Commercial

819. 3 Star Hotel

820. Commercial FAR

821. Commercial FAR

822. Commercial FAR

823. THIRD FLOOR PLAN

824. Commercial

825. 3 Star Hotel

826. Commercial FAR

827. Commercial FAR

828. Commercial FAR

829. FOURTH FLOOR PLAN

830. Commercial

831. 3 Star Hotel

832. Commercial FAR

833. Commercial FAR

834. Commercial FAR

835. TERRACE FLOOR PLAN

836. Commercial

837. 3 Star Hotel

838. Commercial FAR

839. Commercial FAR

840. Commercial FAR

841. SCHEDULE OF WINDOW/VENTILATION

842. BUILDING NAME

843. NAME

844. LENGTH

845. HEIGHT

846. NOS

847. A (THREE STAR HOTEL)

848. V1

849. 0.76

850. 1.00

851. 02

852. A (THREE STAR HOTEL)

853. W1

854. 0.76

855. 1.80

856. 10

857. A (THREE STAR HOTEL)

858. V5

859. 0.84

860. 1.00

861. 42

862. A (THREE STAR HOTEL)

863. MECH VENT

864. 1.22

865. 1.00

866. 01

867. A (THREE STAR HOTEL)

868. W4

869. 1.22

870. 1.80

871. 02

872. A (THREE STAR HOTEL)

873. W3

874. 1.52

875. 1.80

876. 02

877. A (THREE STAR HOTEL)

878. W6


879. 1.83

880. 1.80


881. 07

882. A (THREE STAR HOTEL)


883.

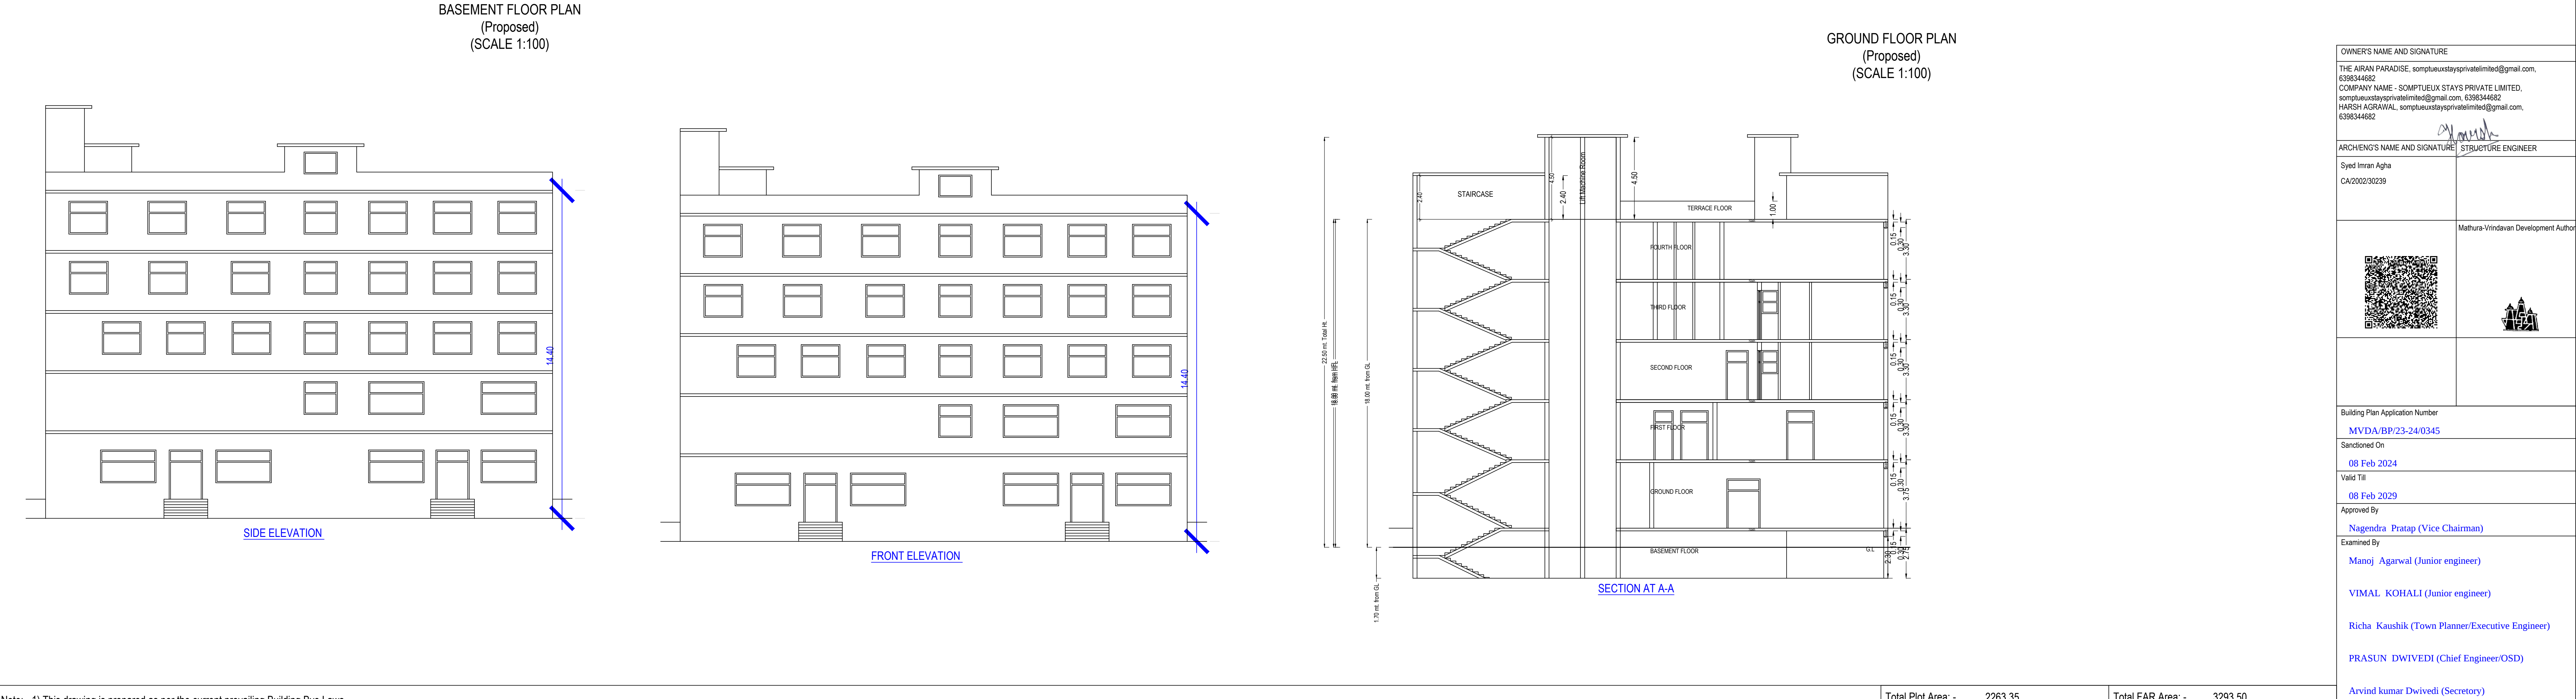


Note: - 1) This drawing is prepared as per the current prevailing Building Bye Laws.
2) If Map sanctioned is used for purpose anything other than stated in application will lead to rejection of Map.

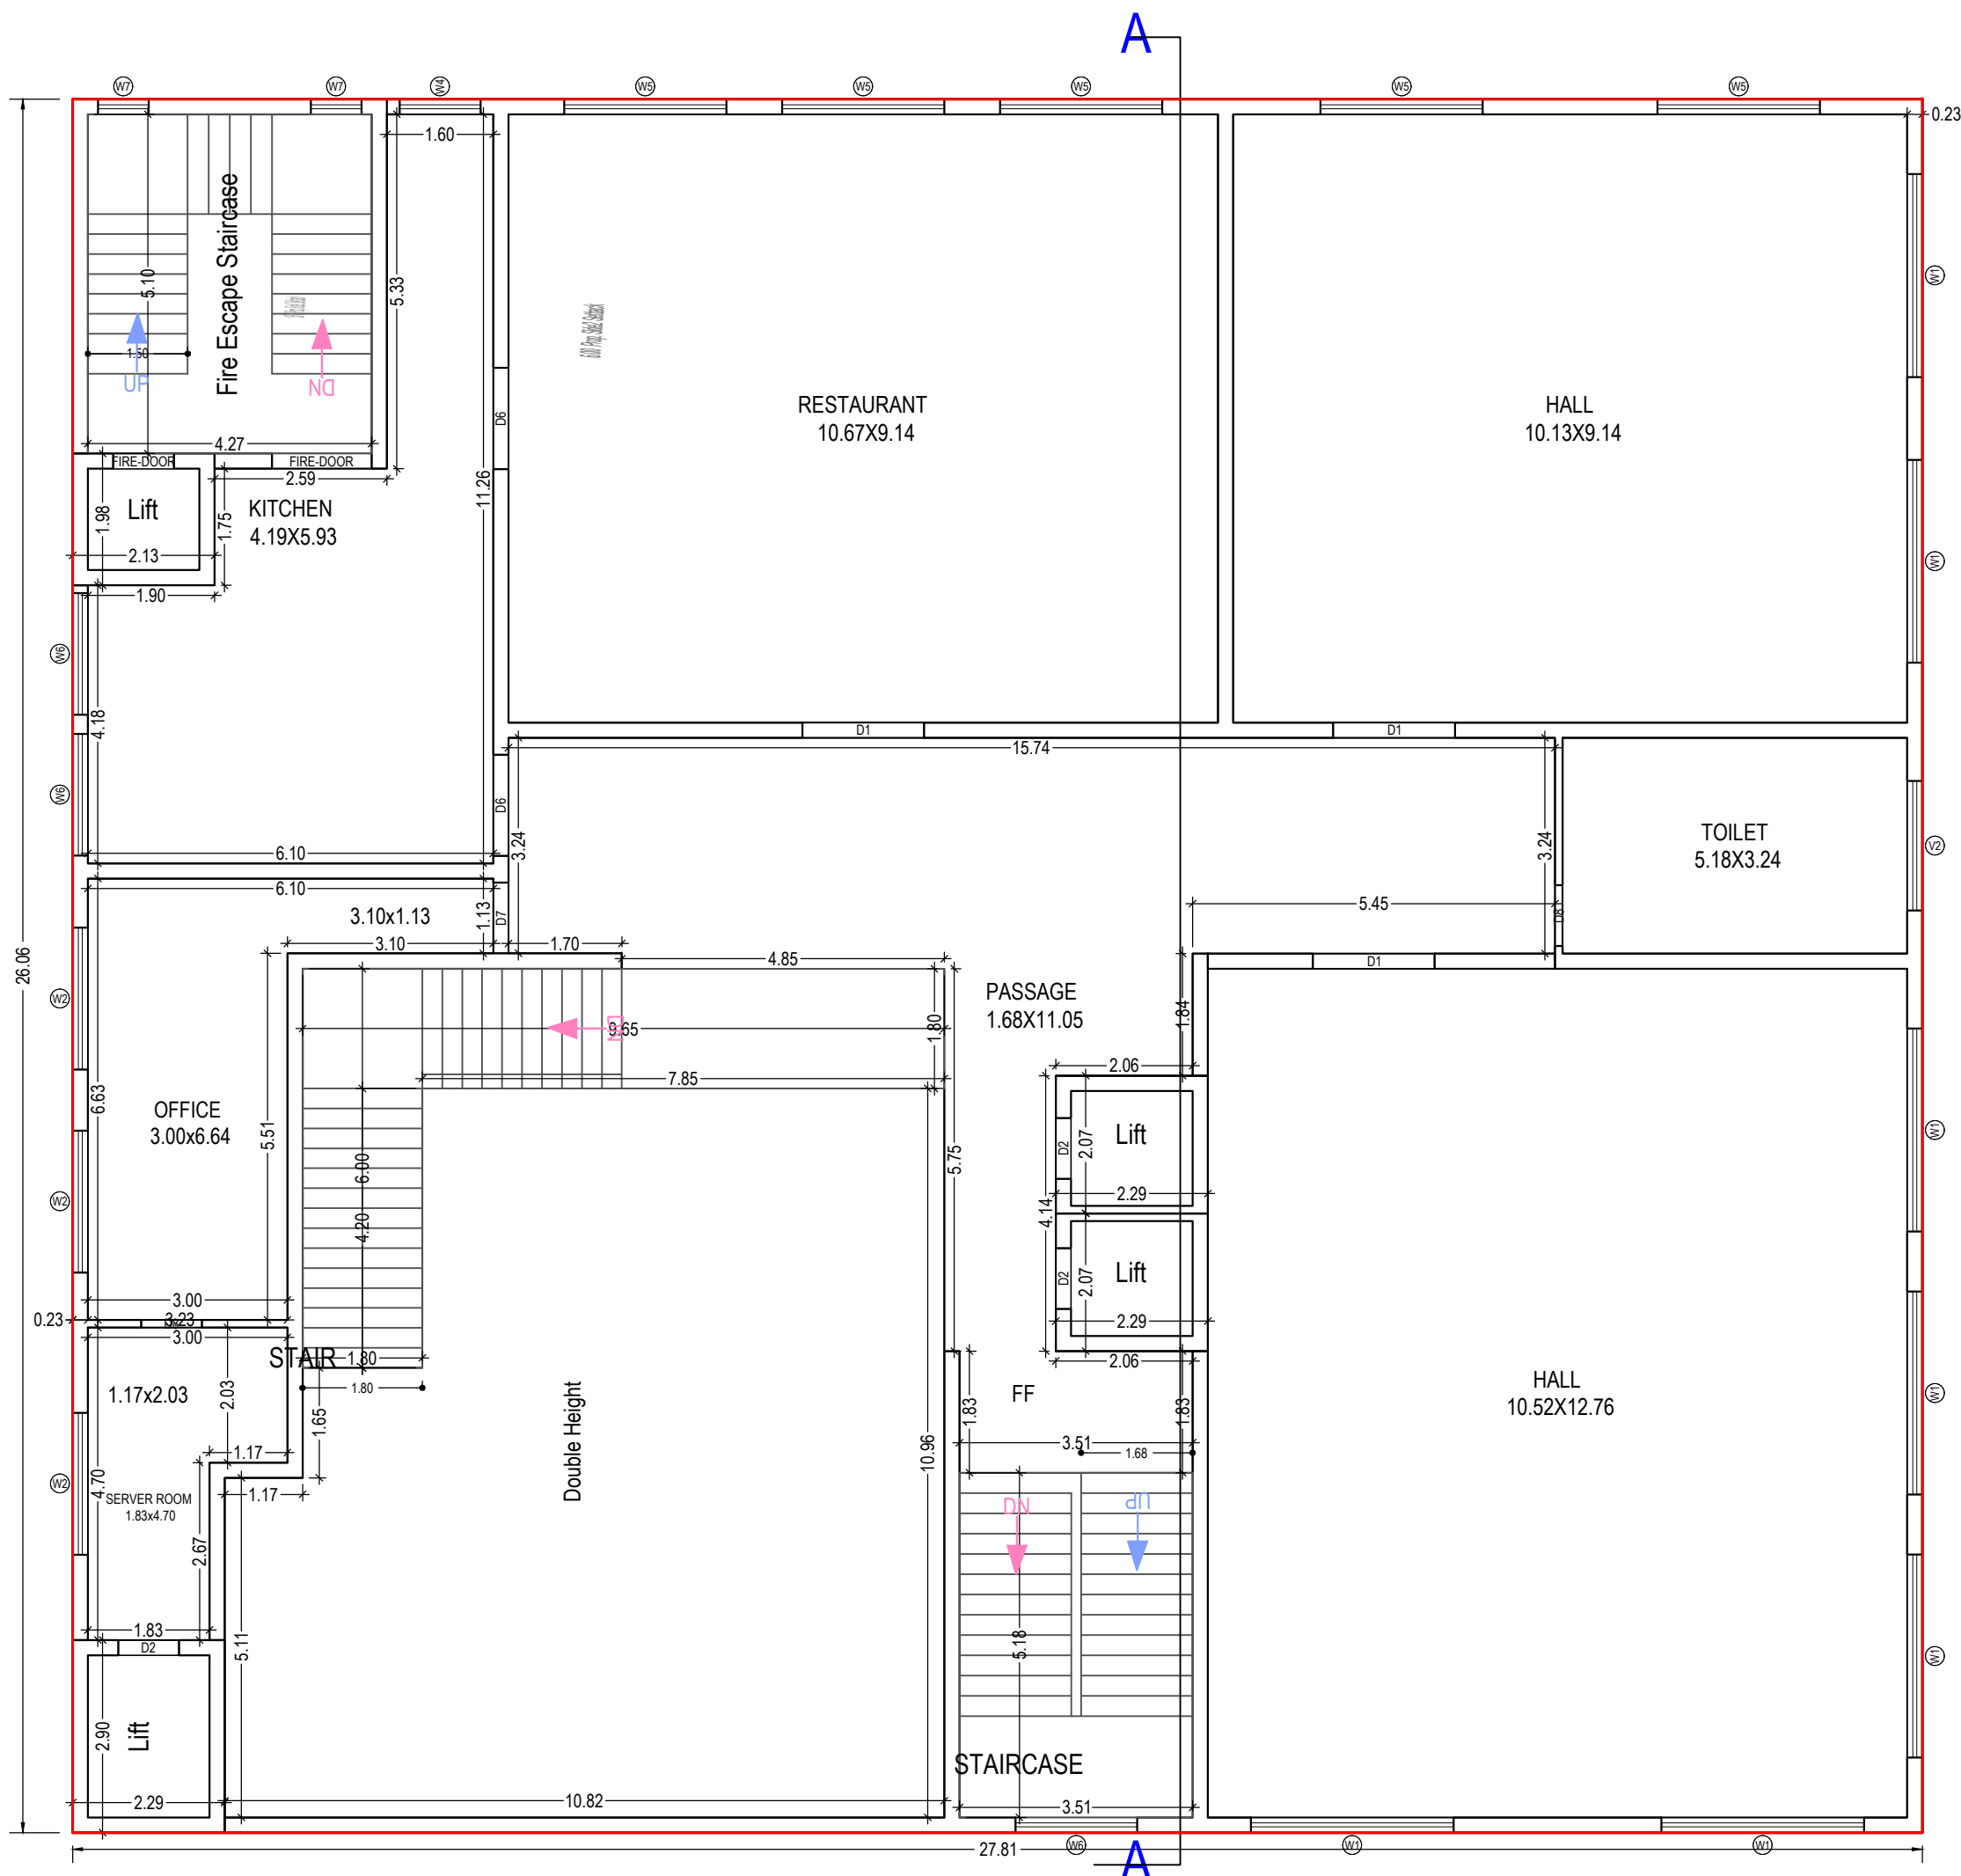


FIRST FLOOR PLAN
(Proposed)
(SCALE 1:100)

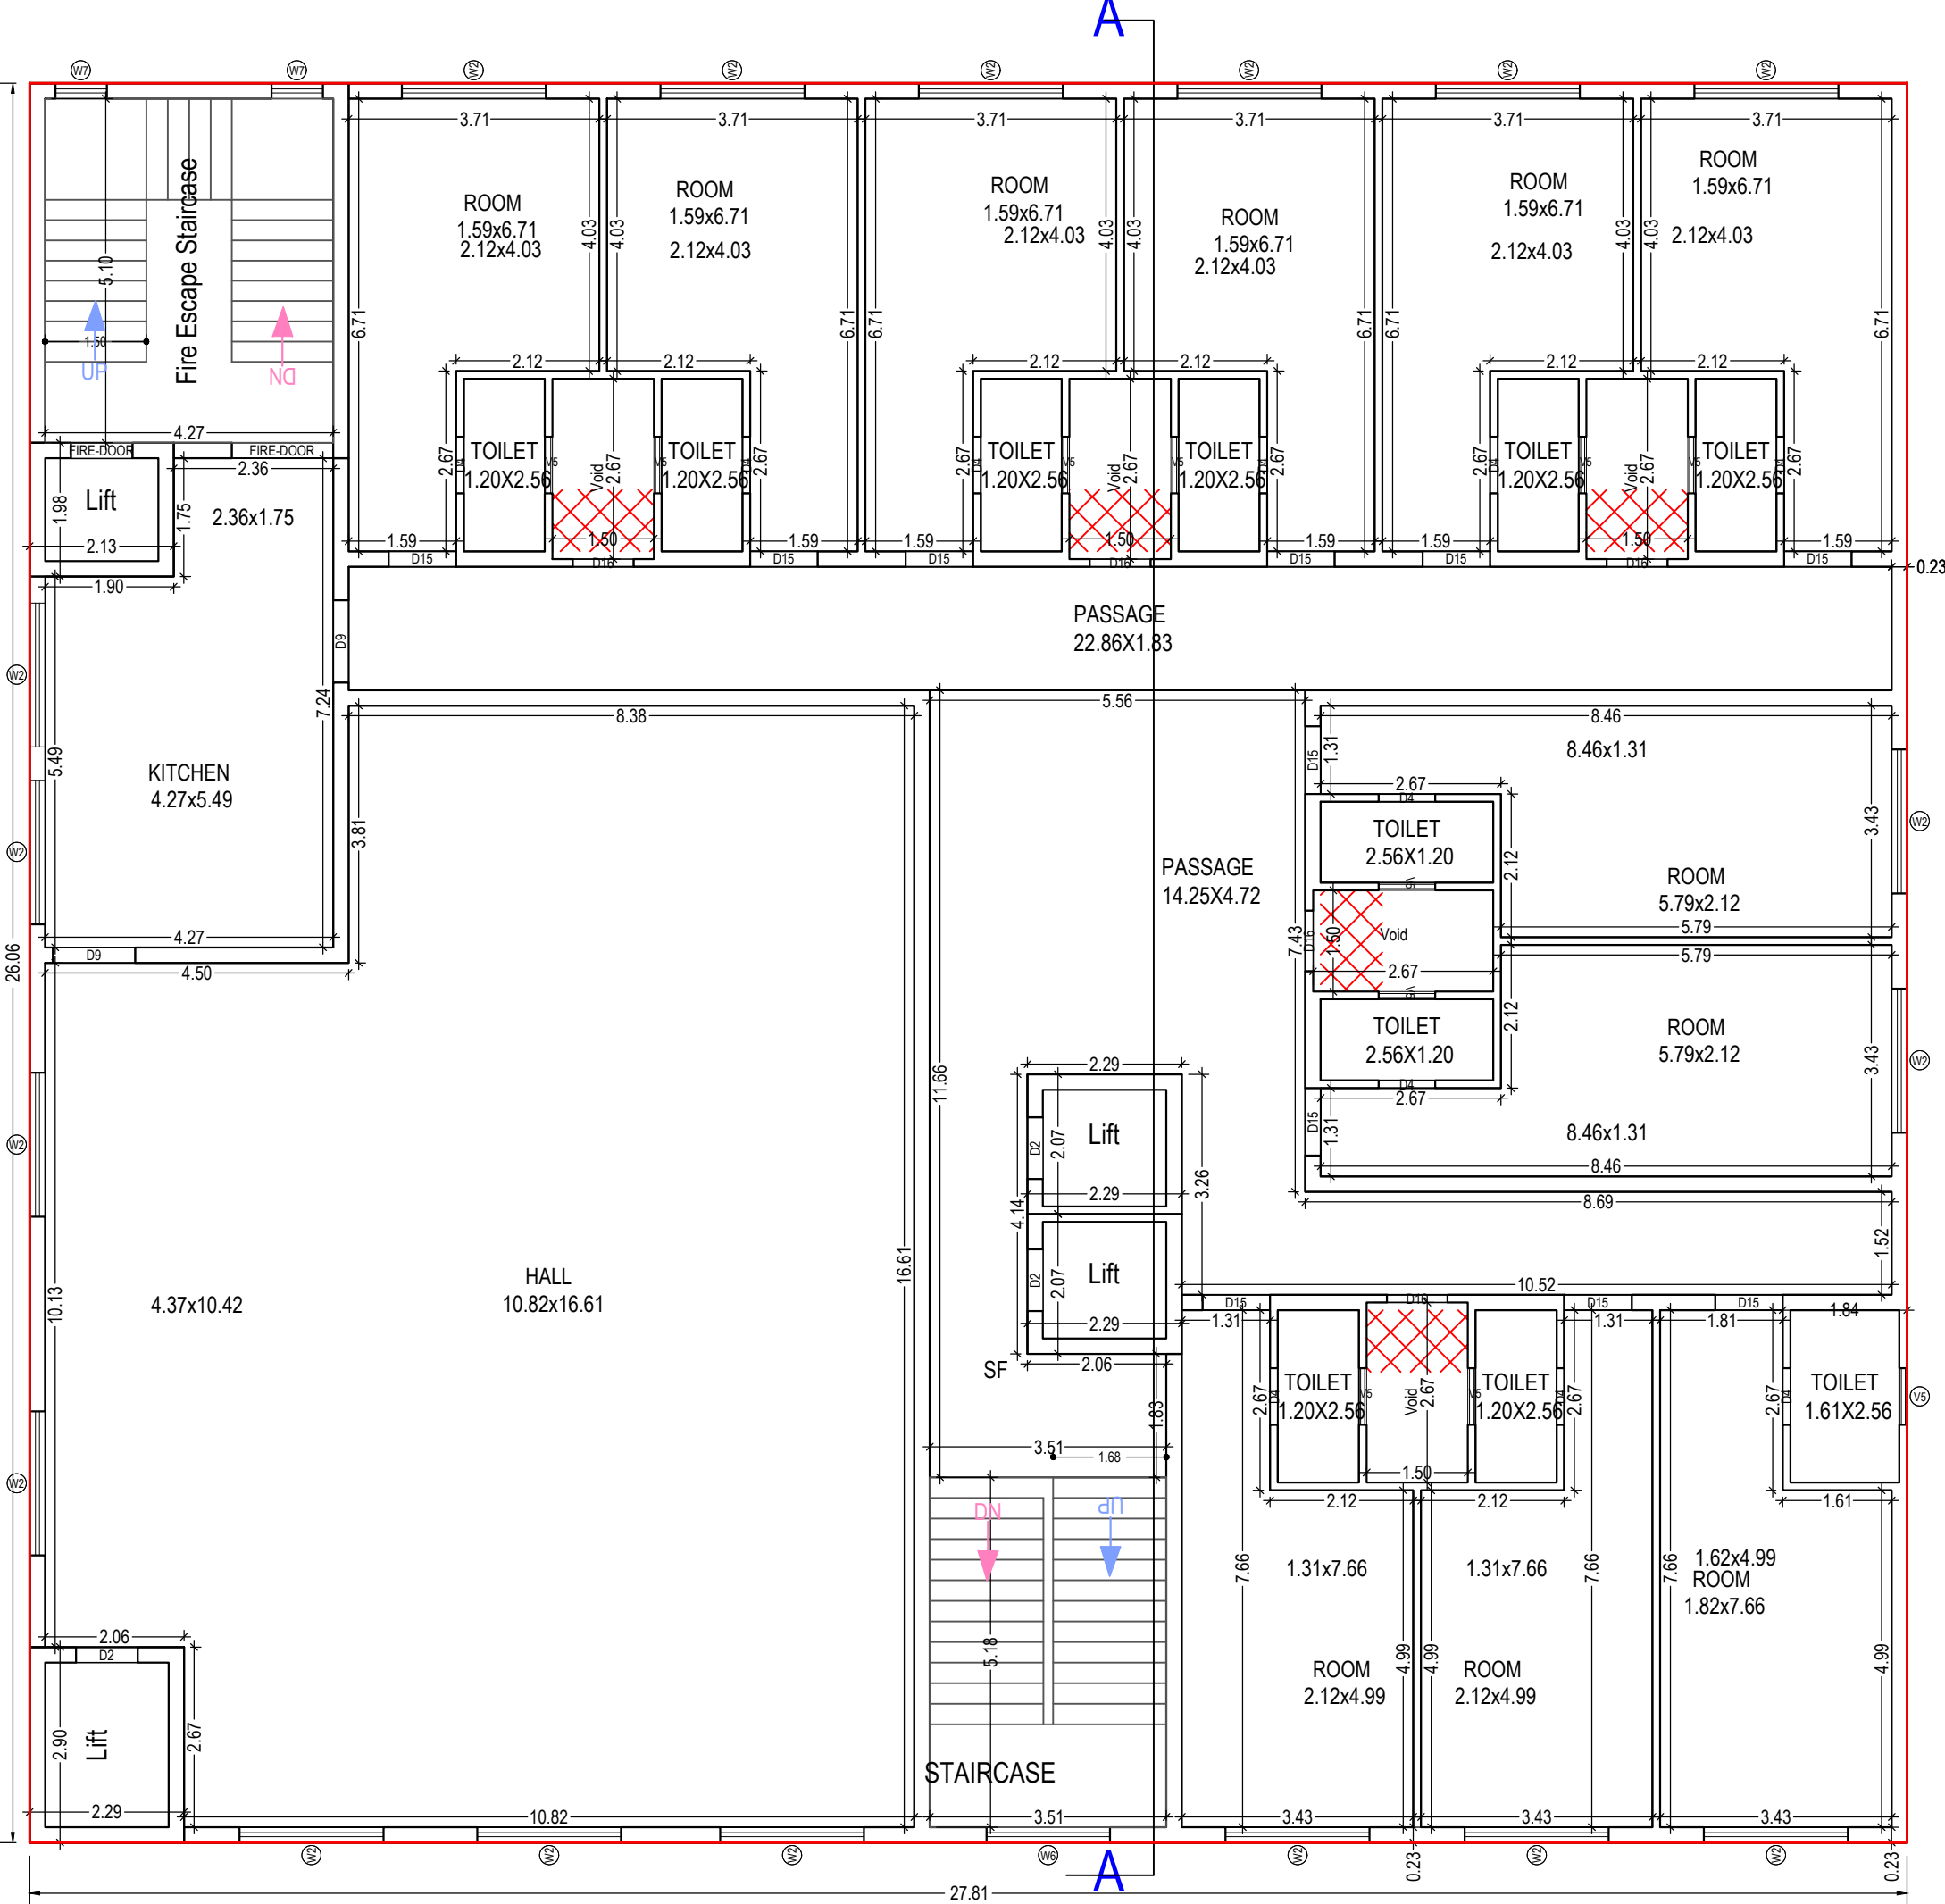


SECOND FLOOR PLAN
(Proposed)
(SCALE 1:100)

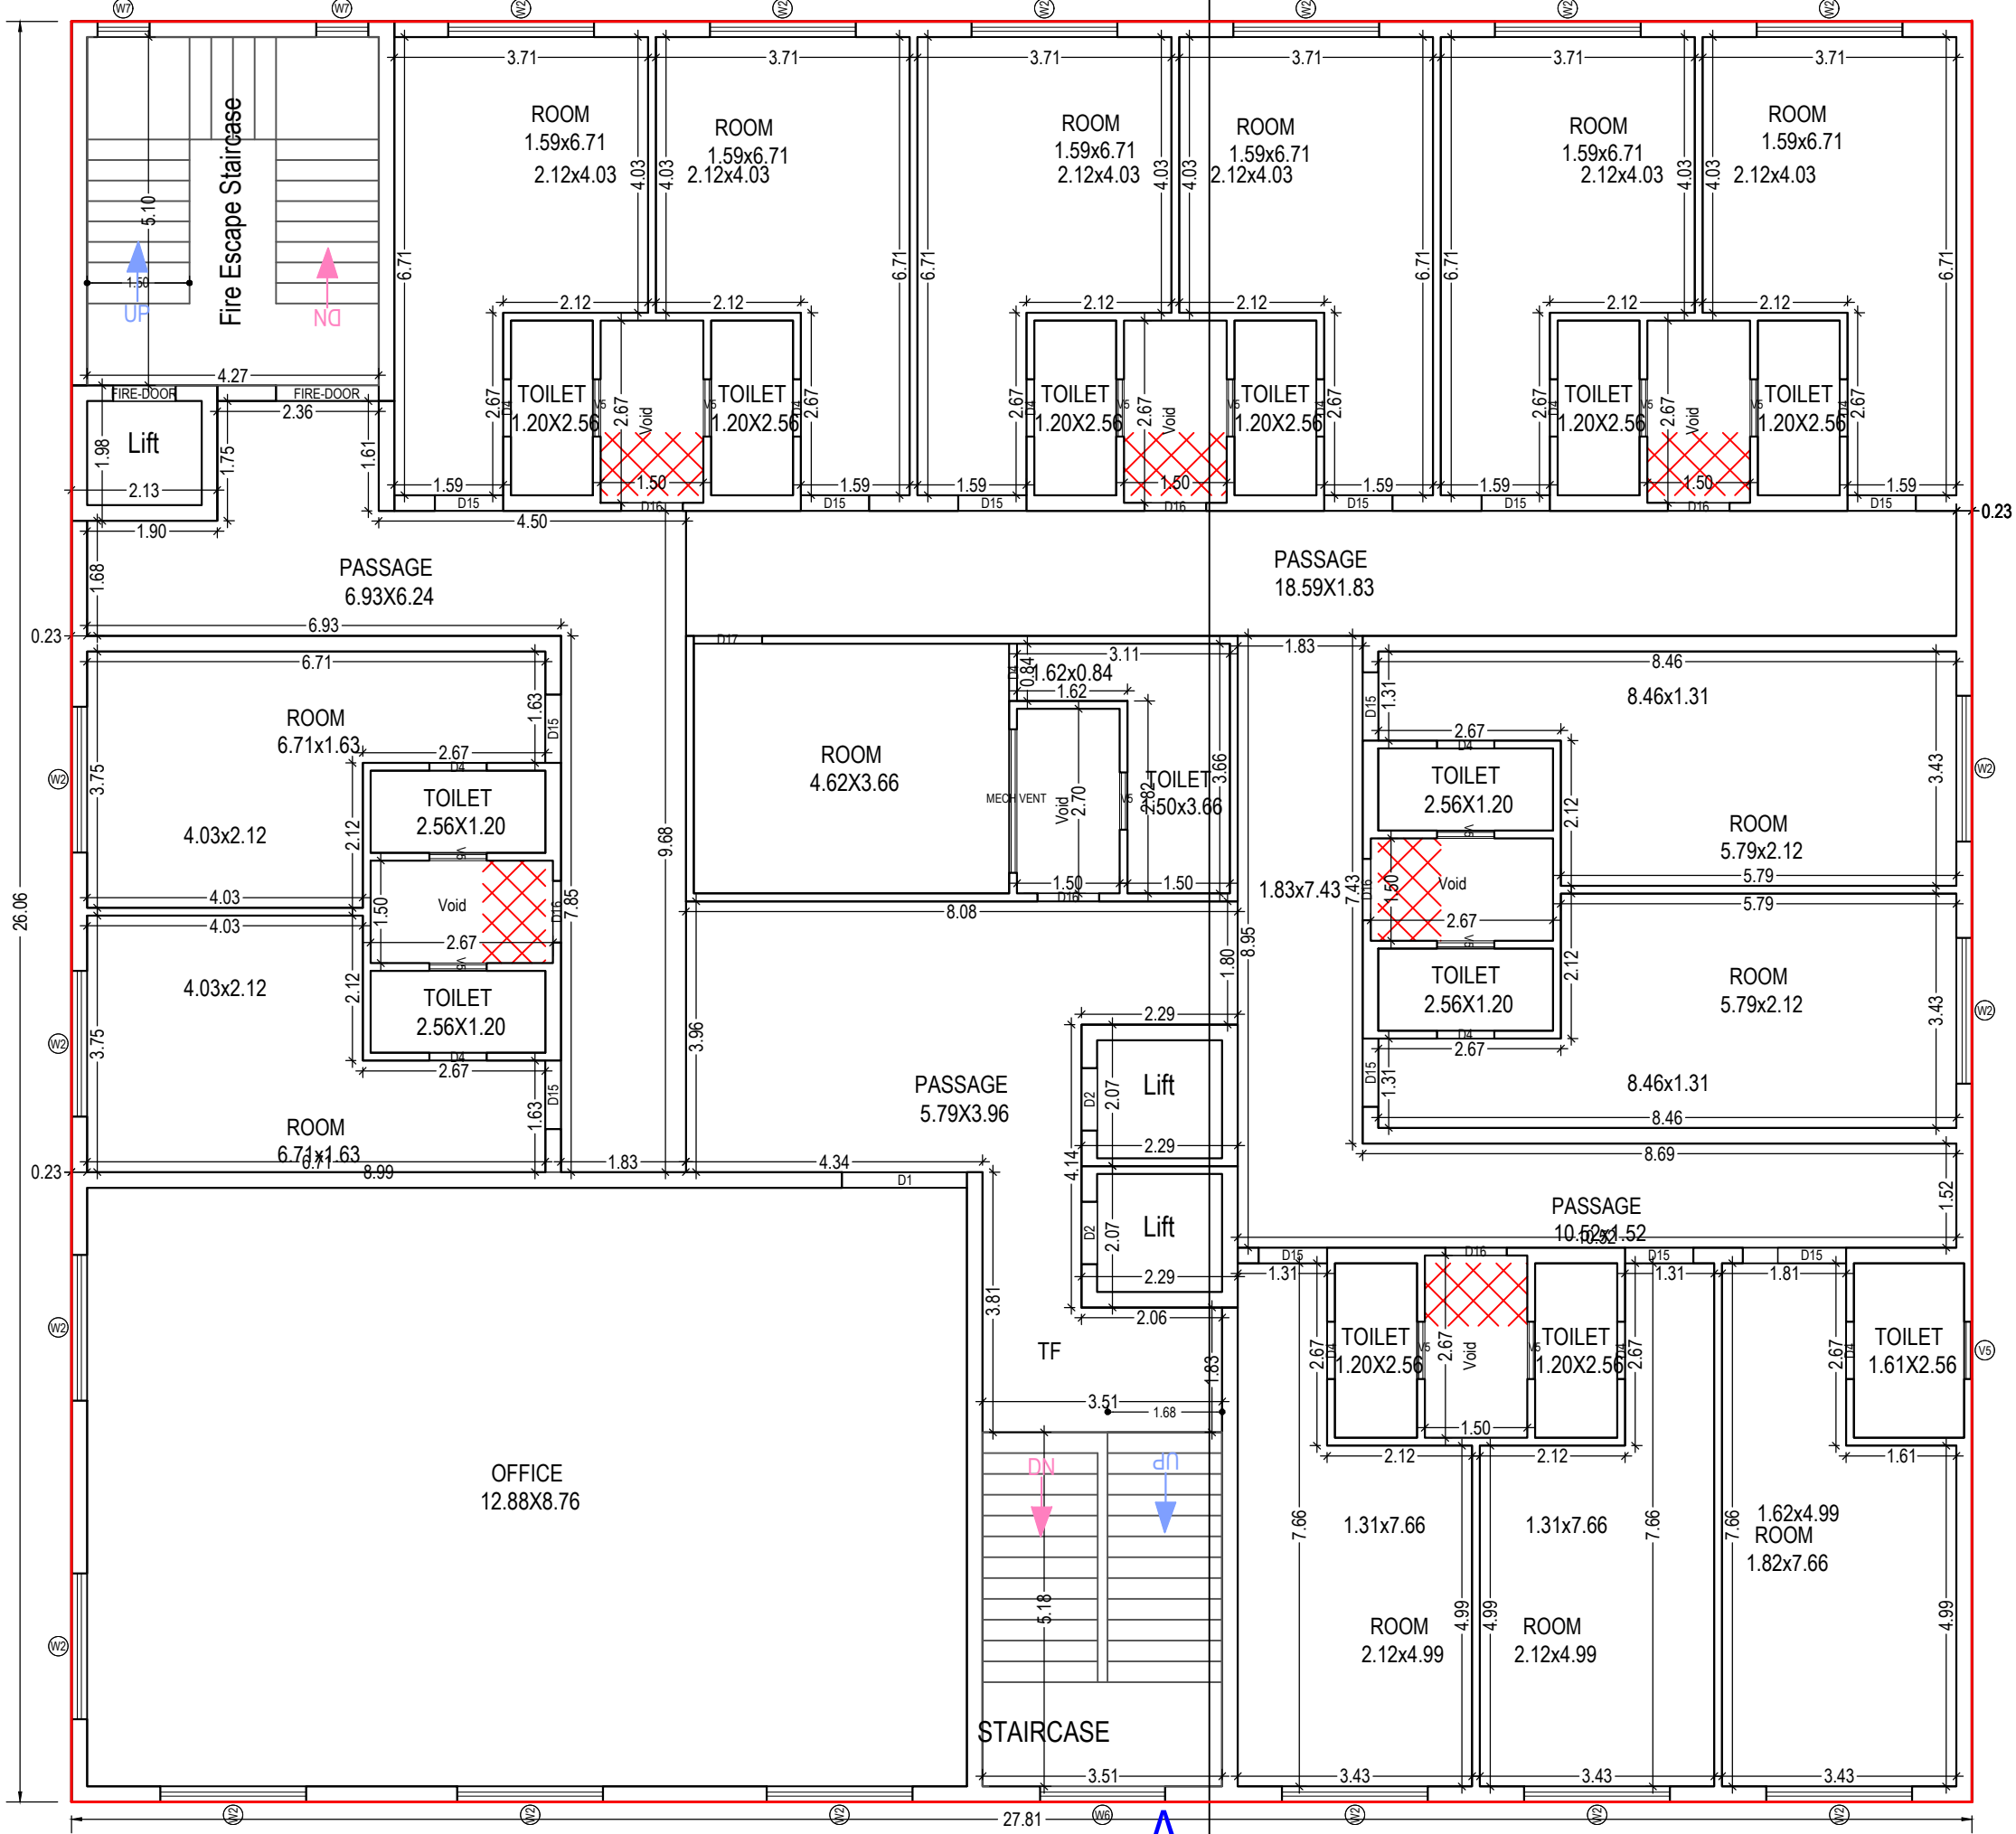


THIRD FLOOR PLAN
(Proposed)
(SCALE 1:100)

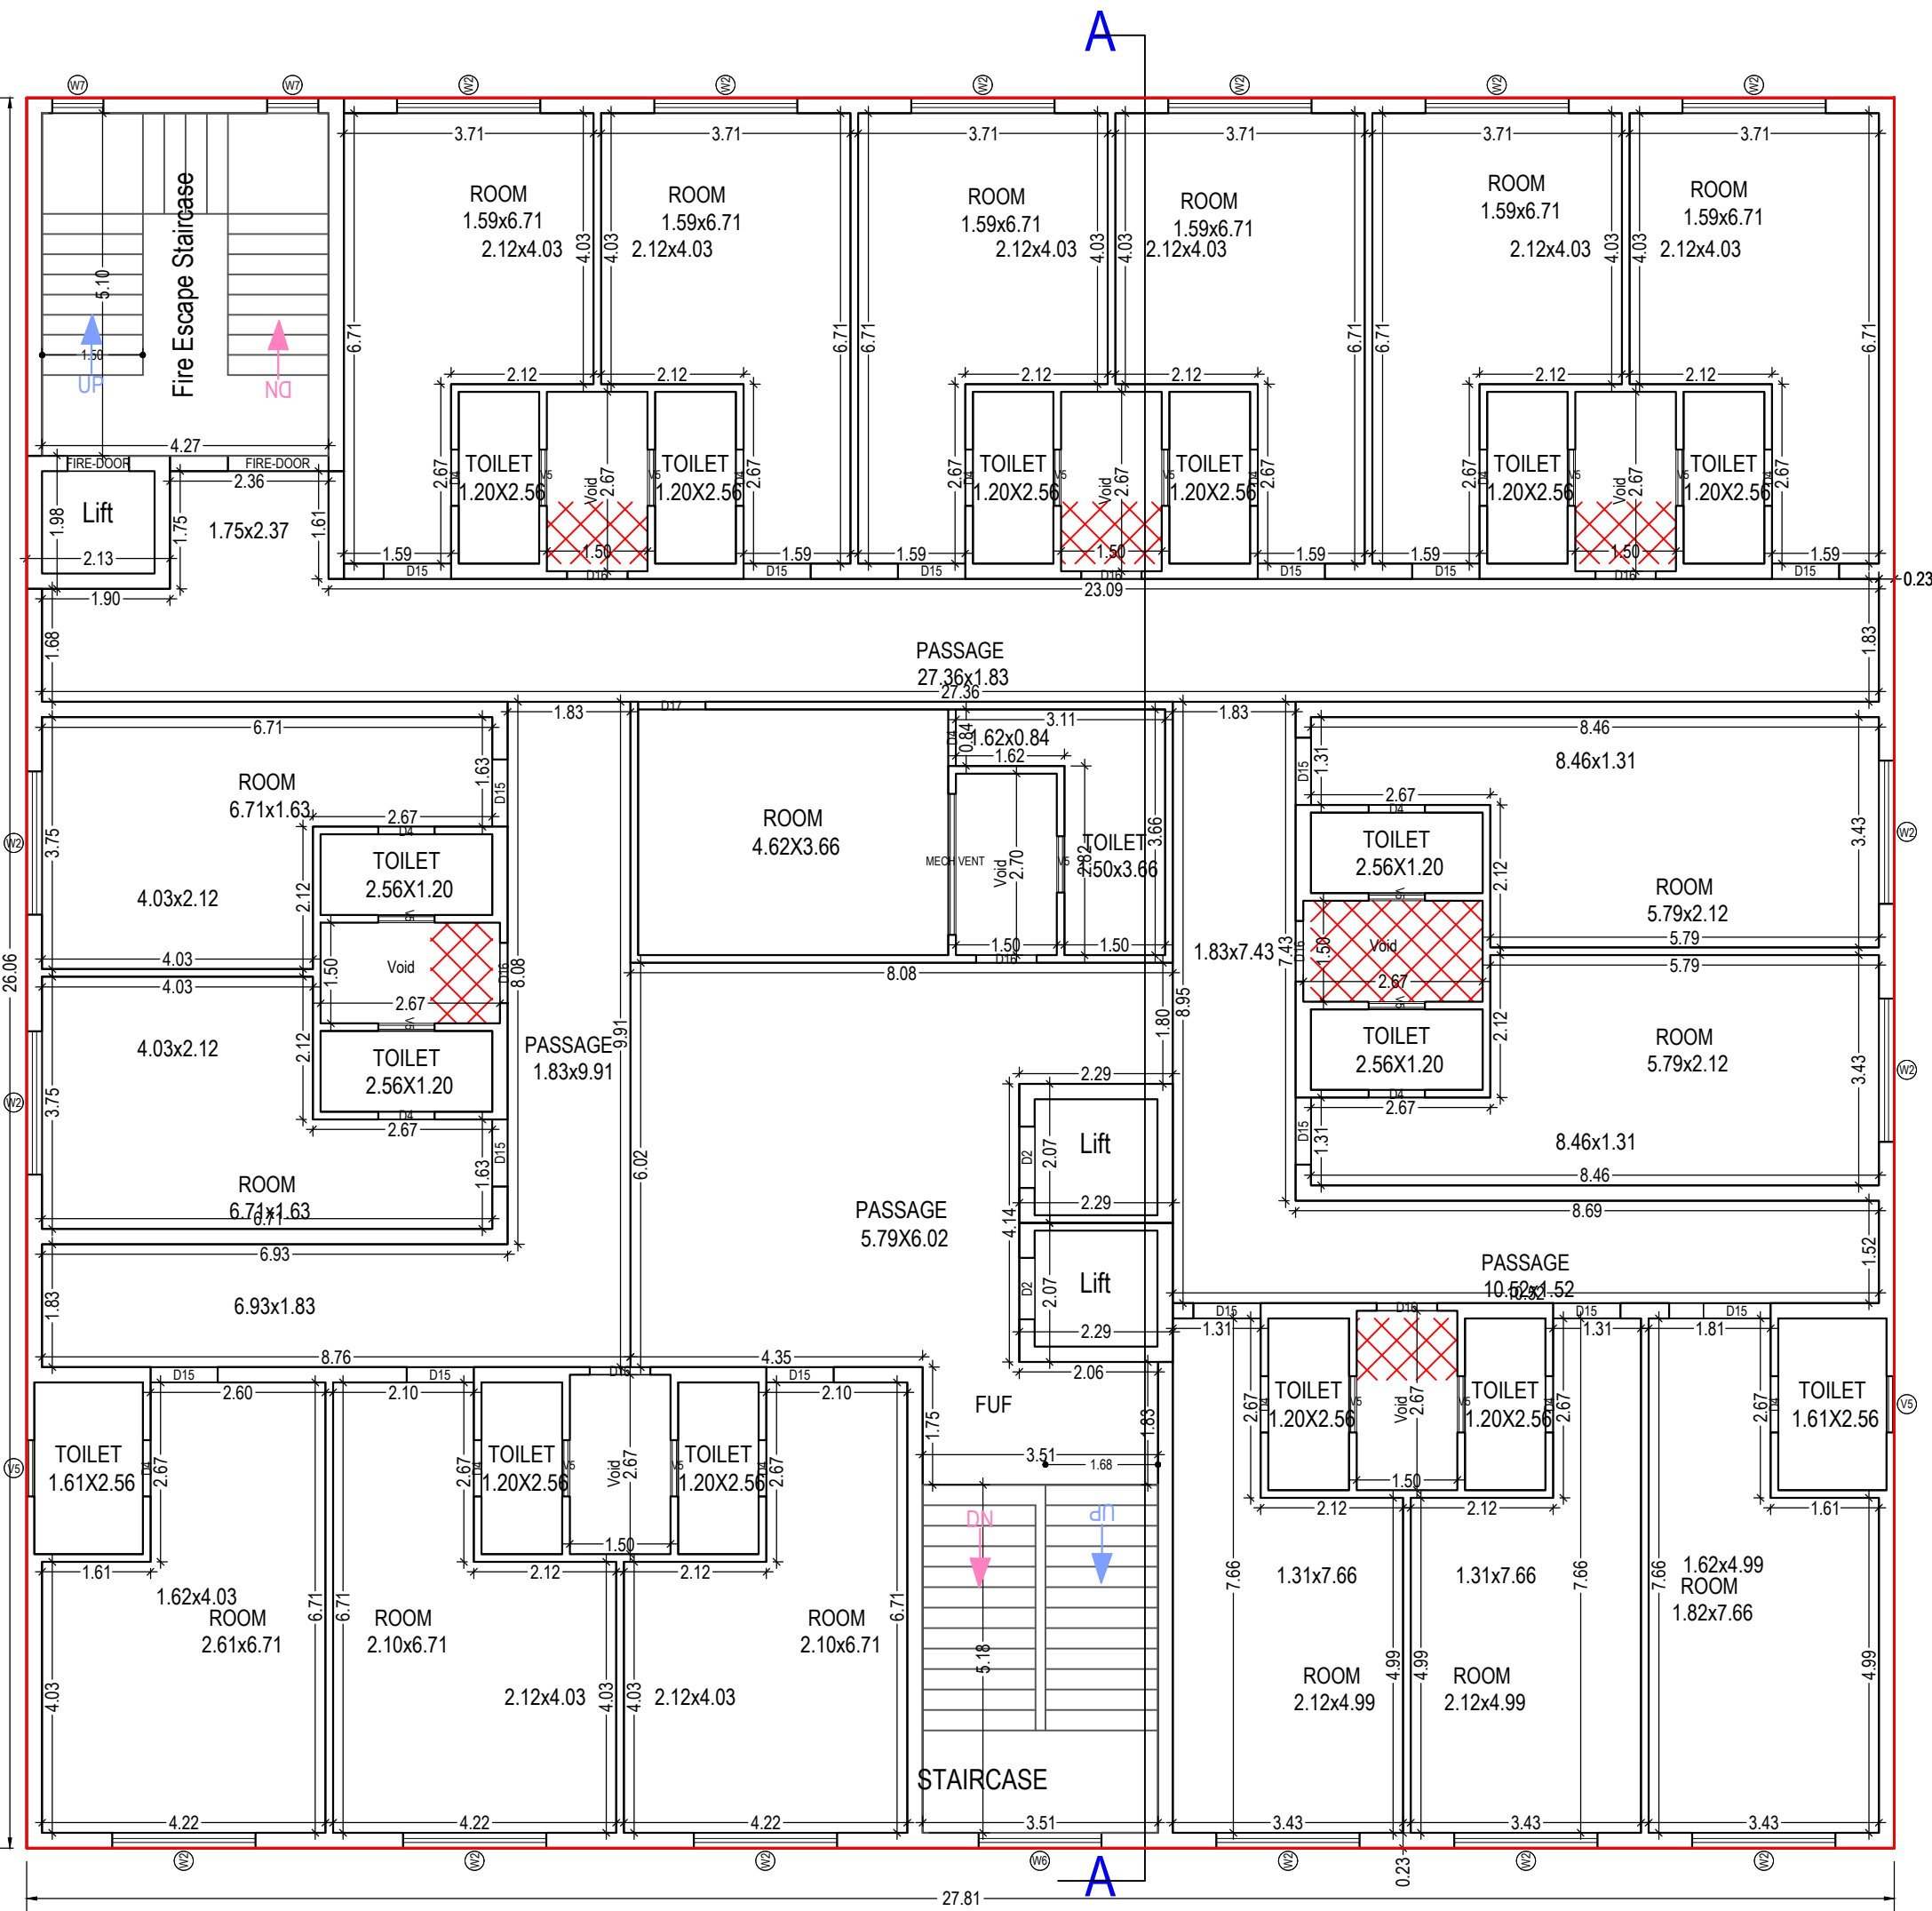


FOURTH FLOOR PLAN
(Proposed)
(SCALE 1:100)

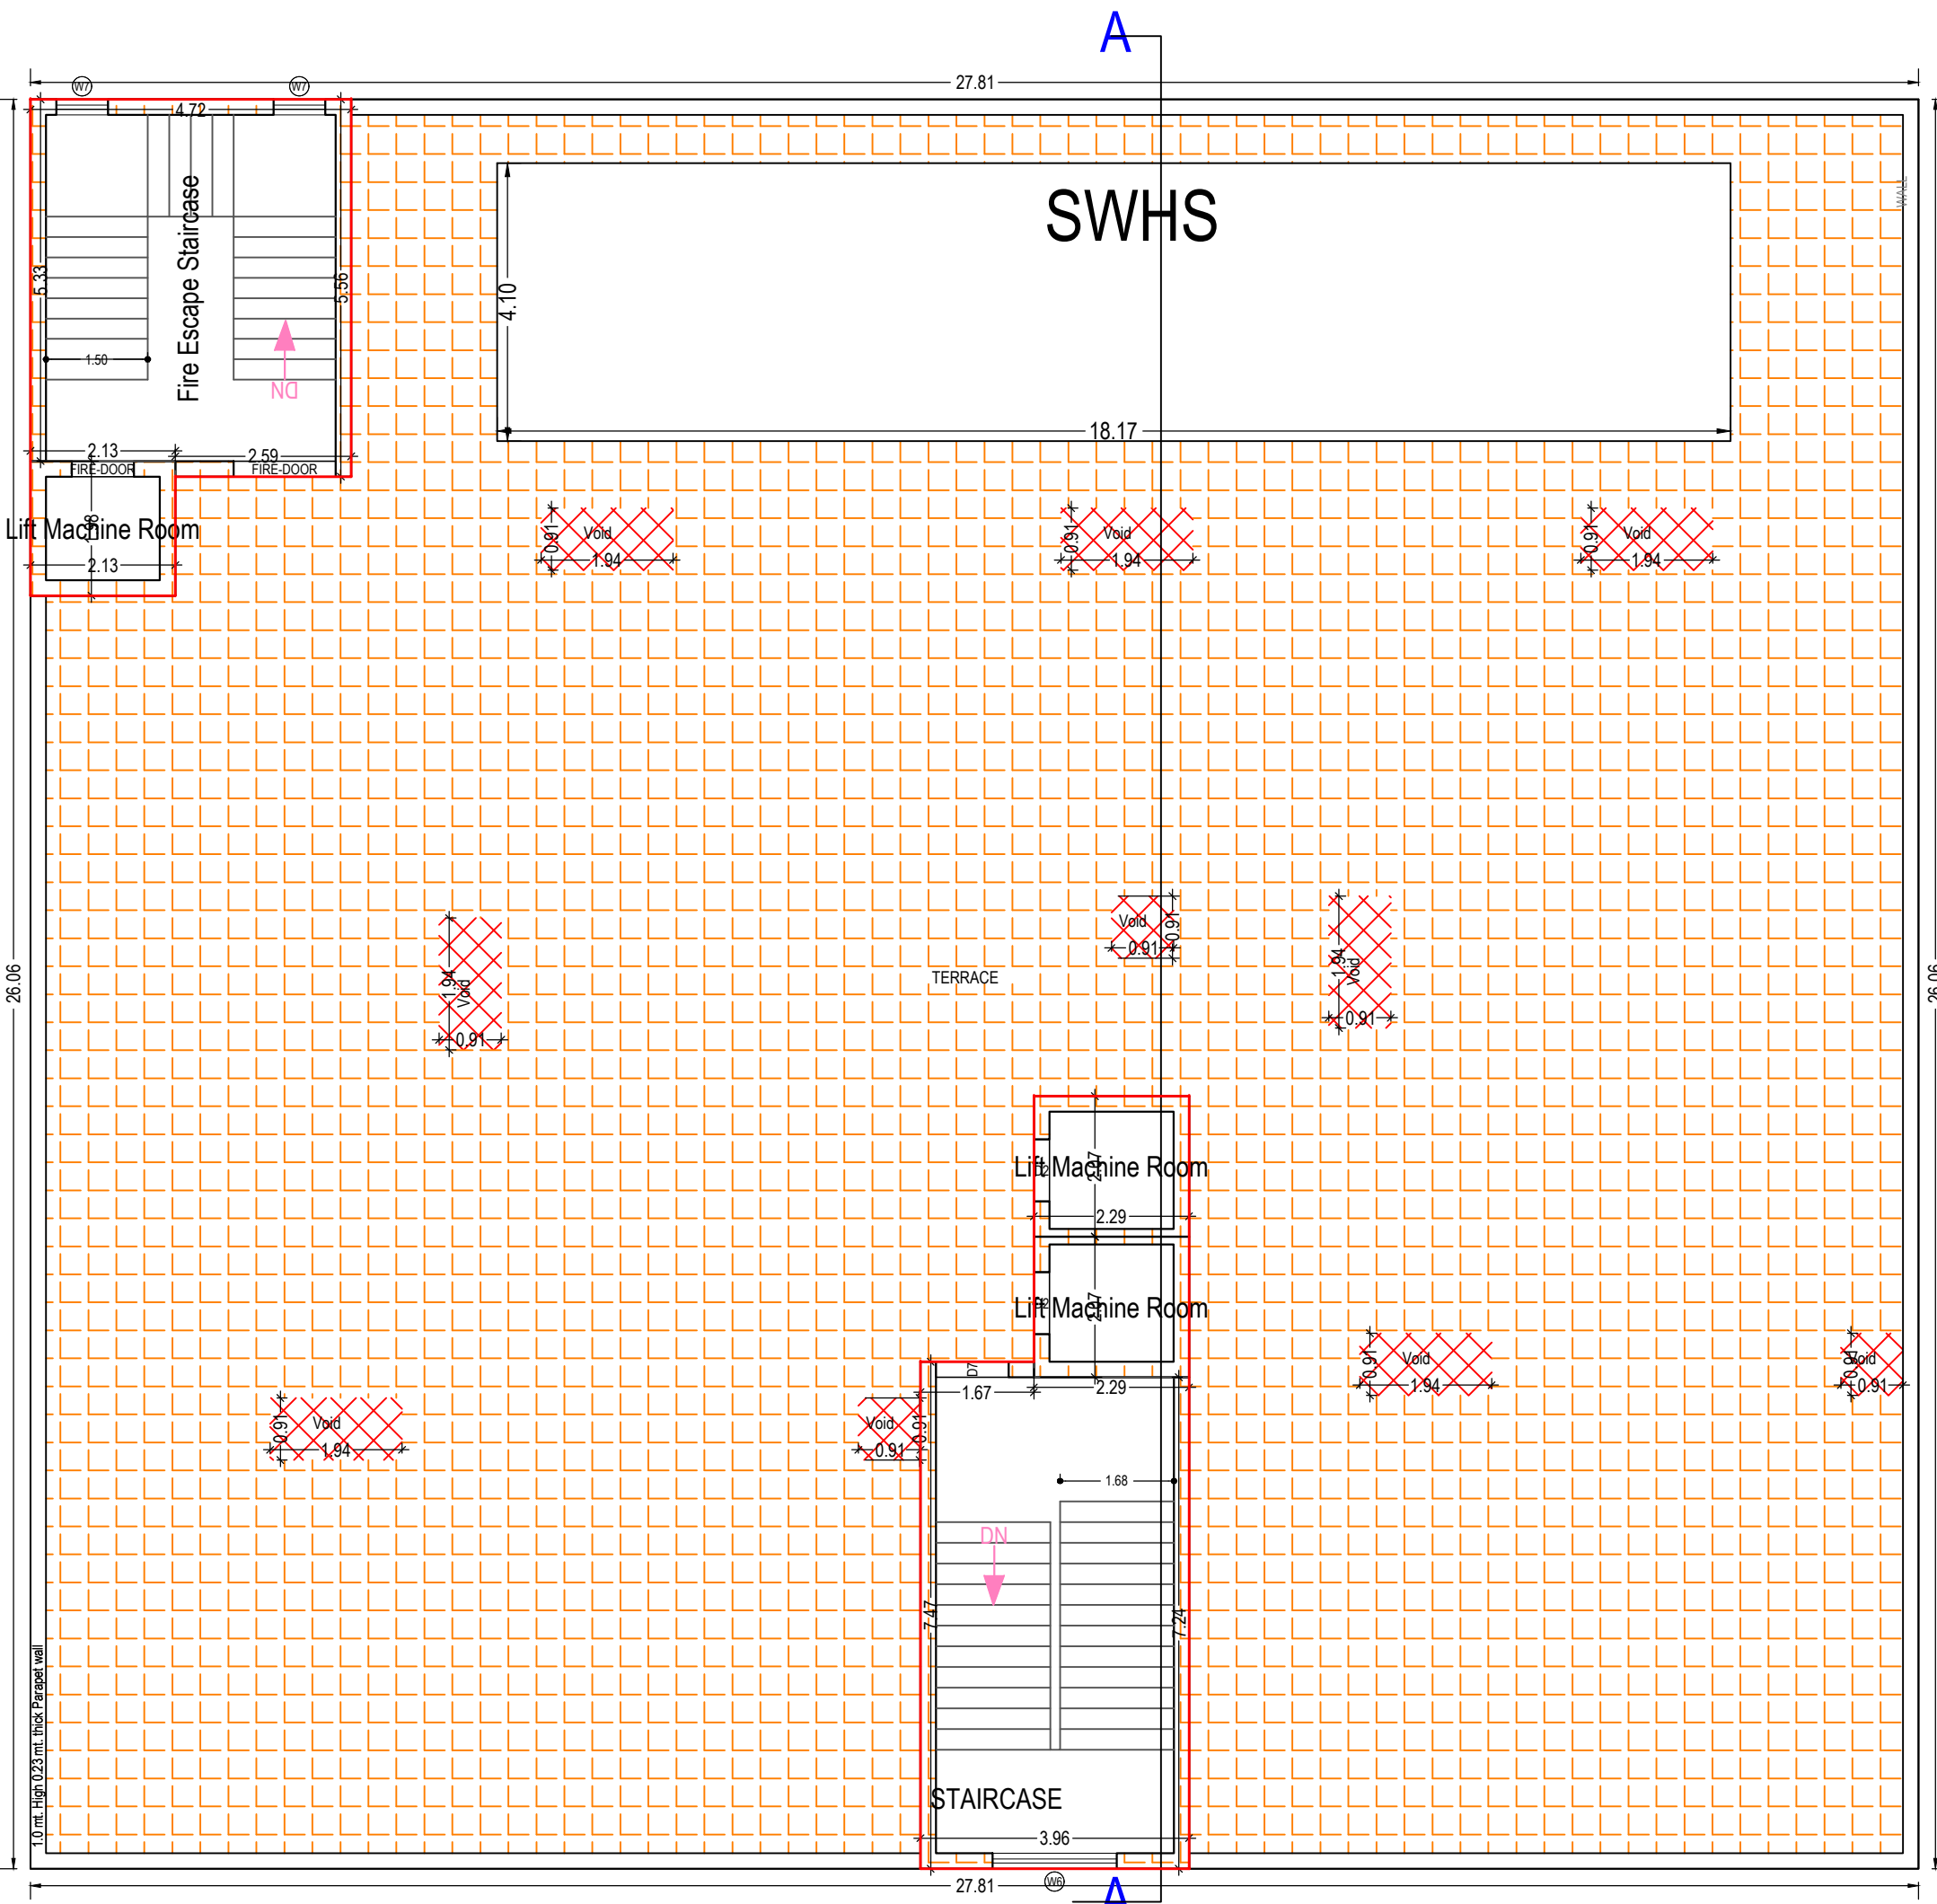


TERRACE FLOOR PLAN
(SCALE 1:100)

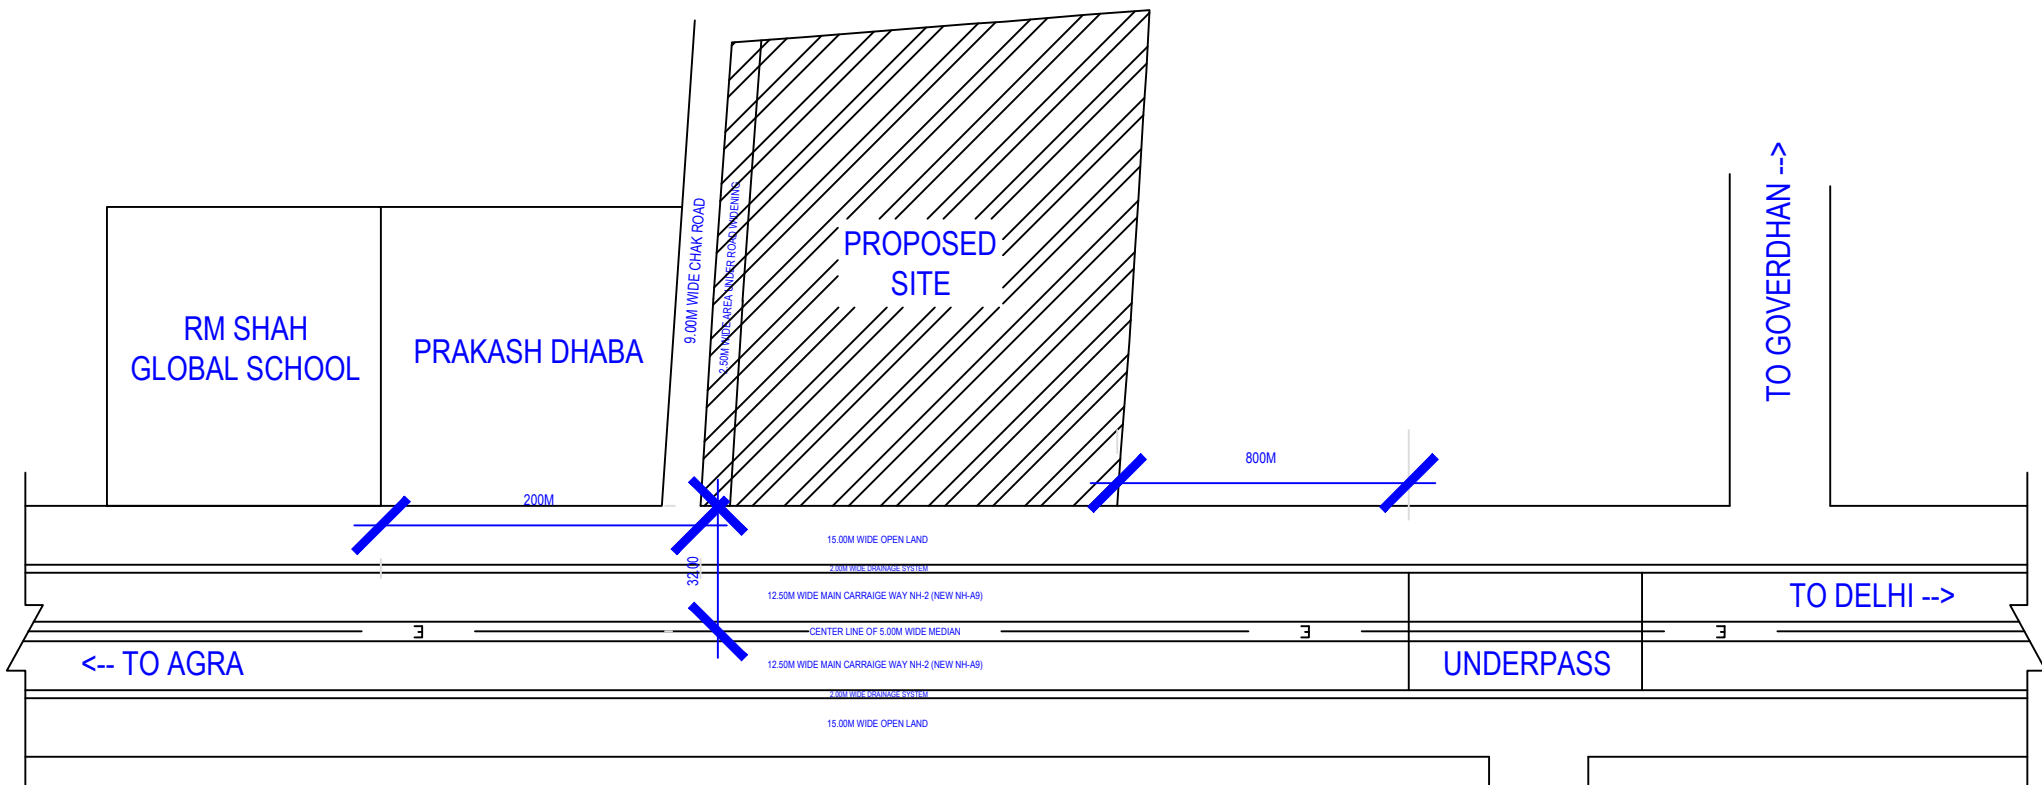

KEY PLAN
NTS

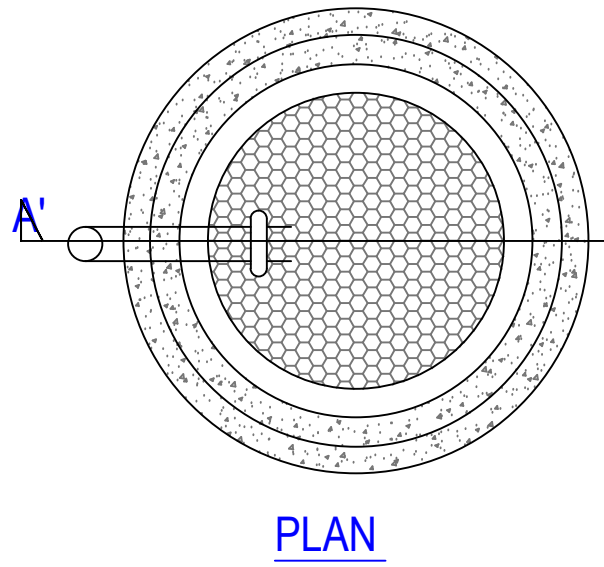


PLAN

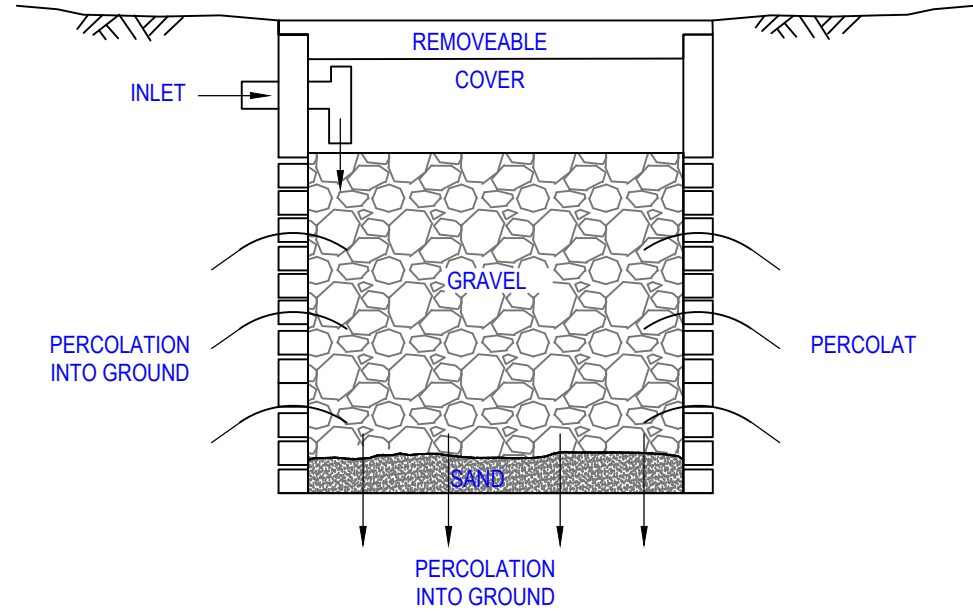


PERCOLATING WELL DETAIL


Note: - 1) This drawing is prepared as per the current prevailing Building Bye Laws.
2) If Map sanctioned is used for purpose anything other than stated in application will lead to rejection of Map.

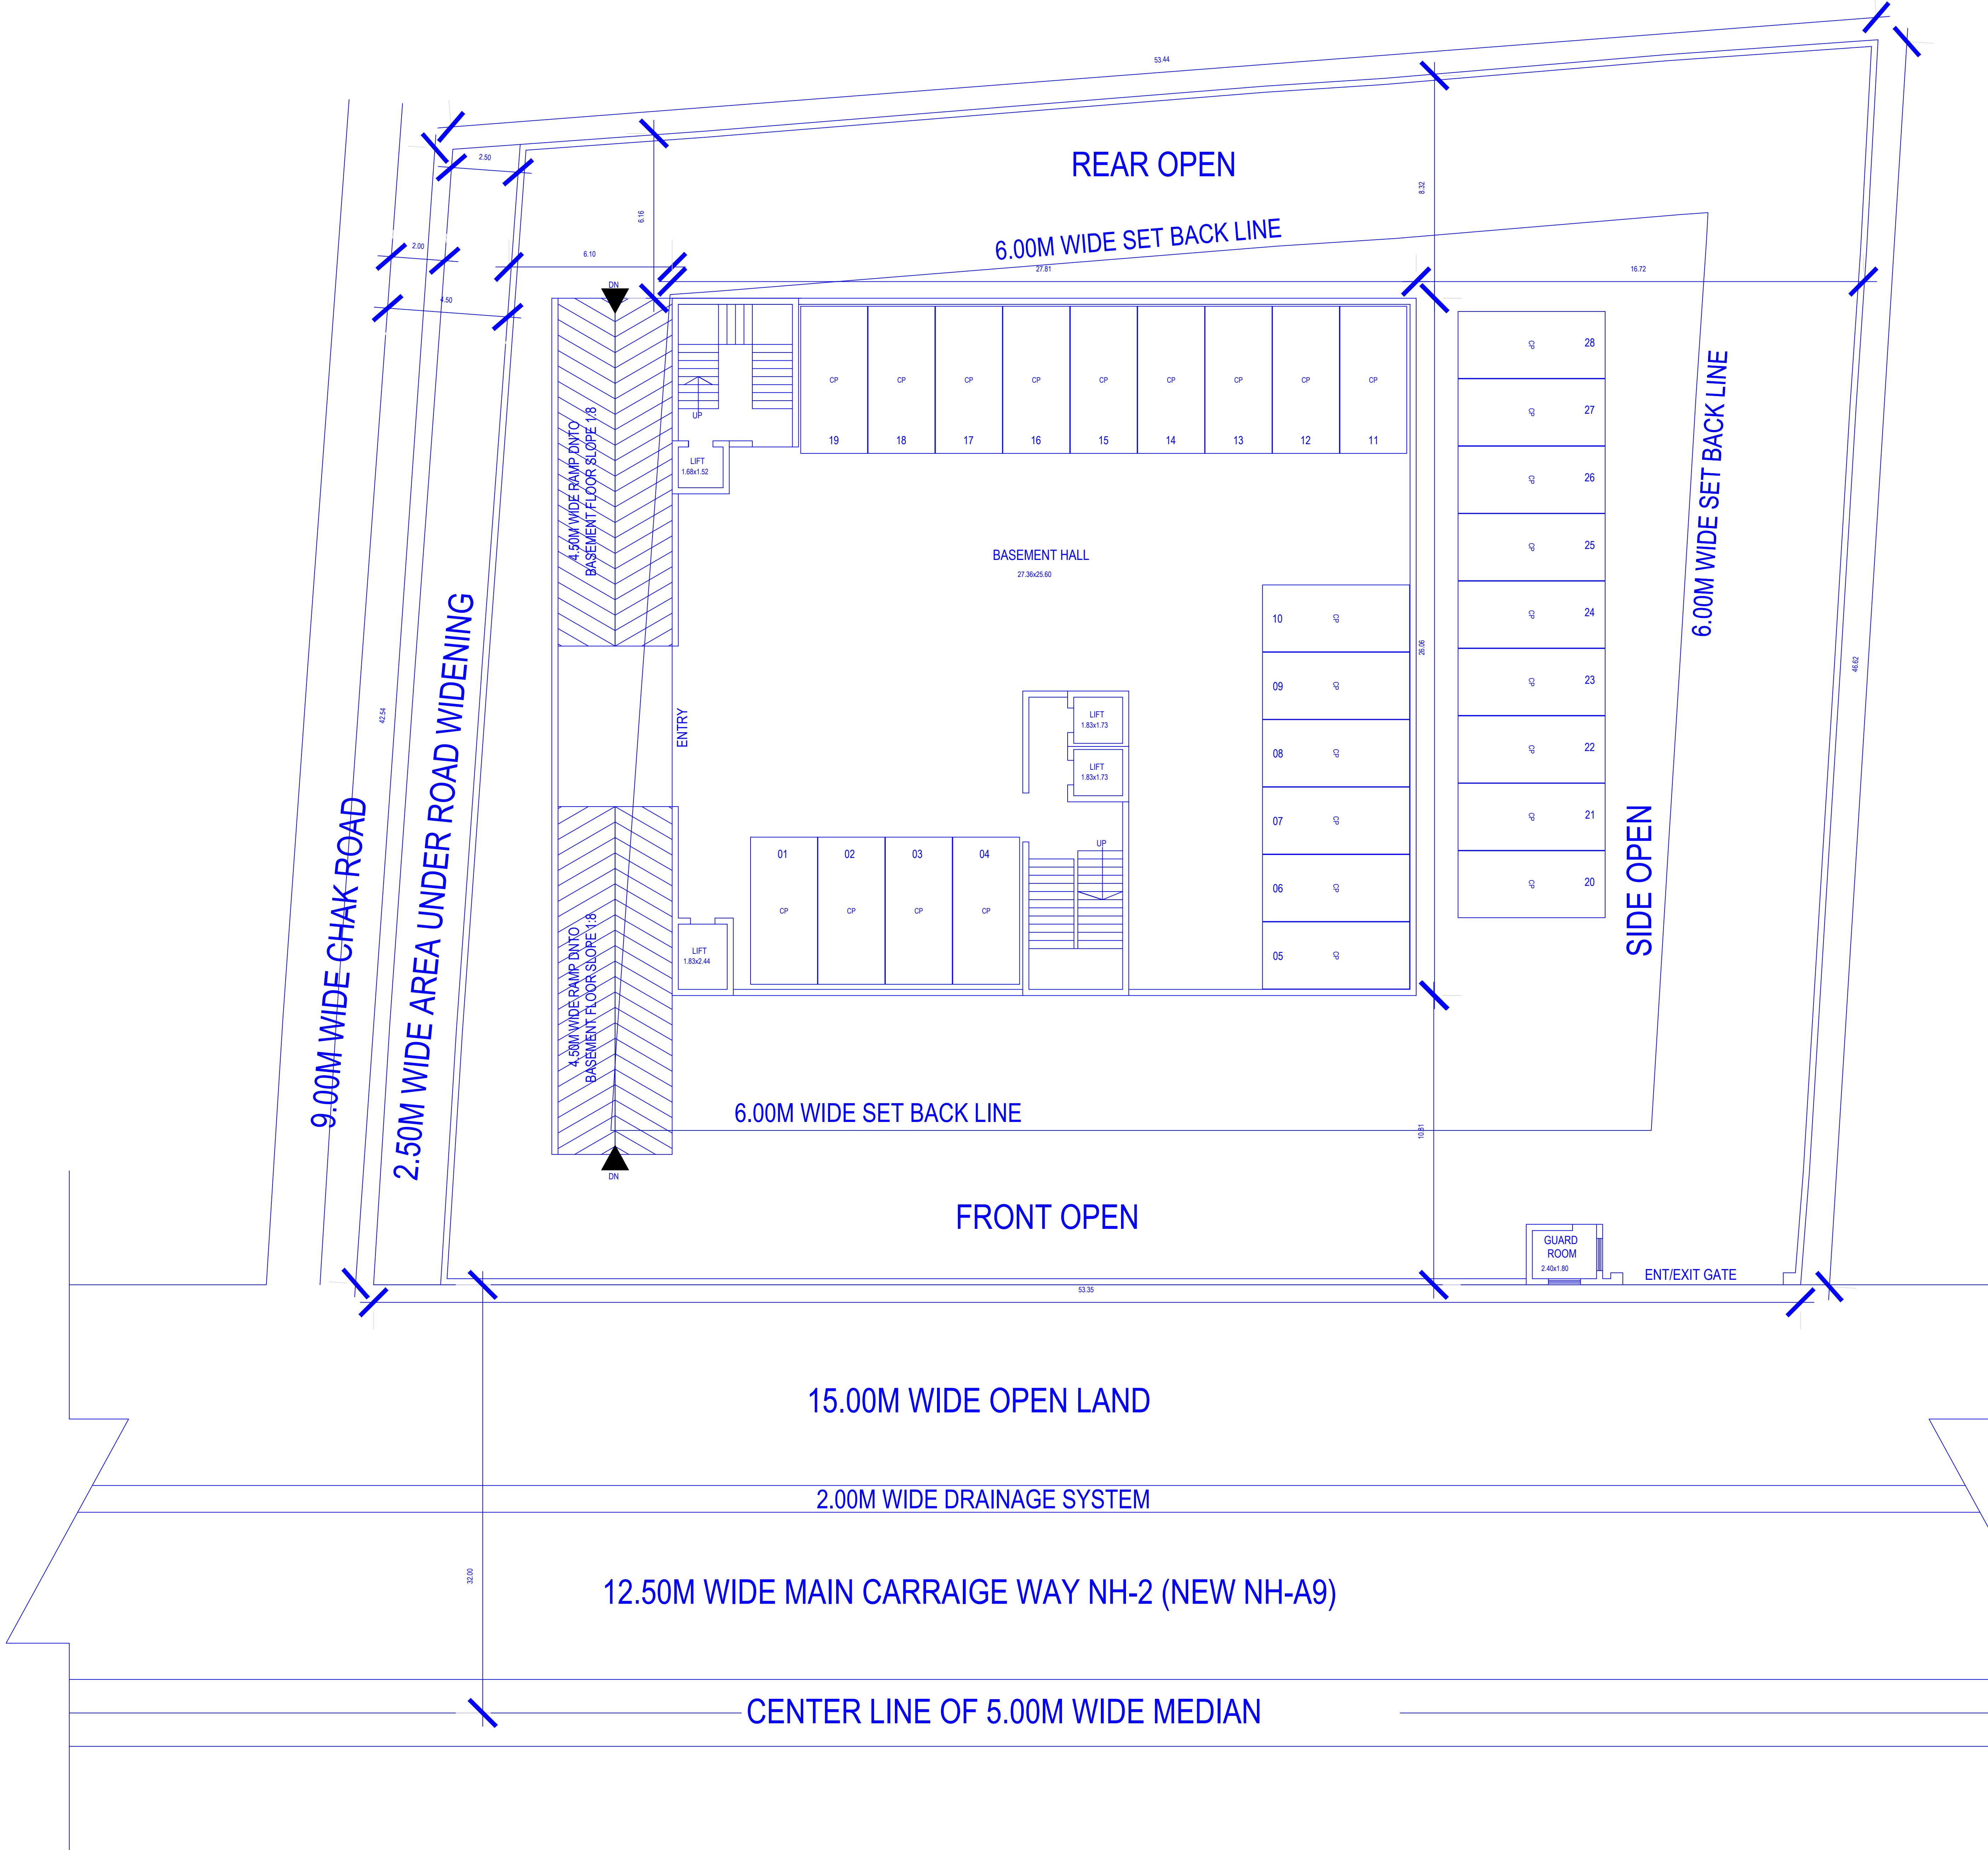

PARKING PLAN

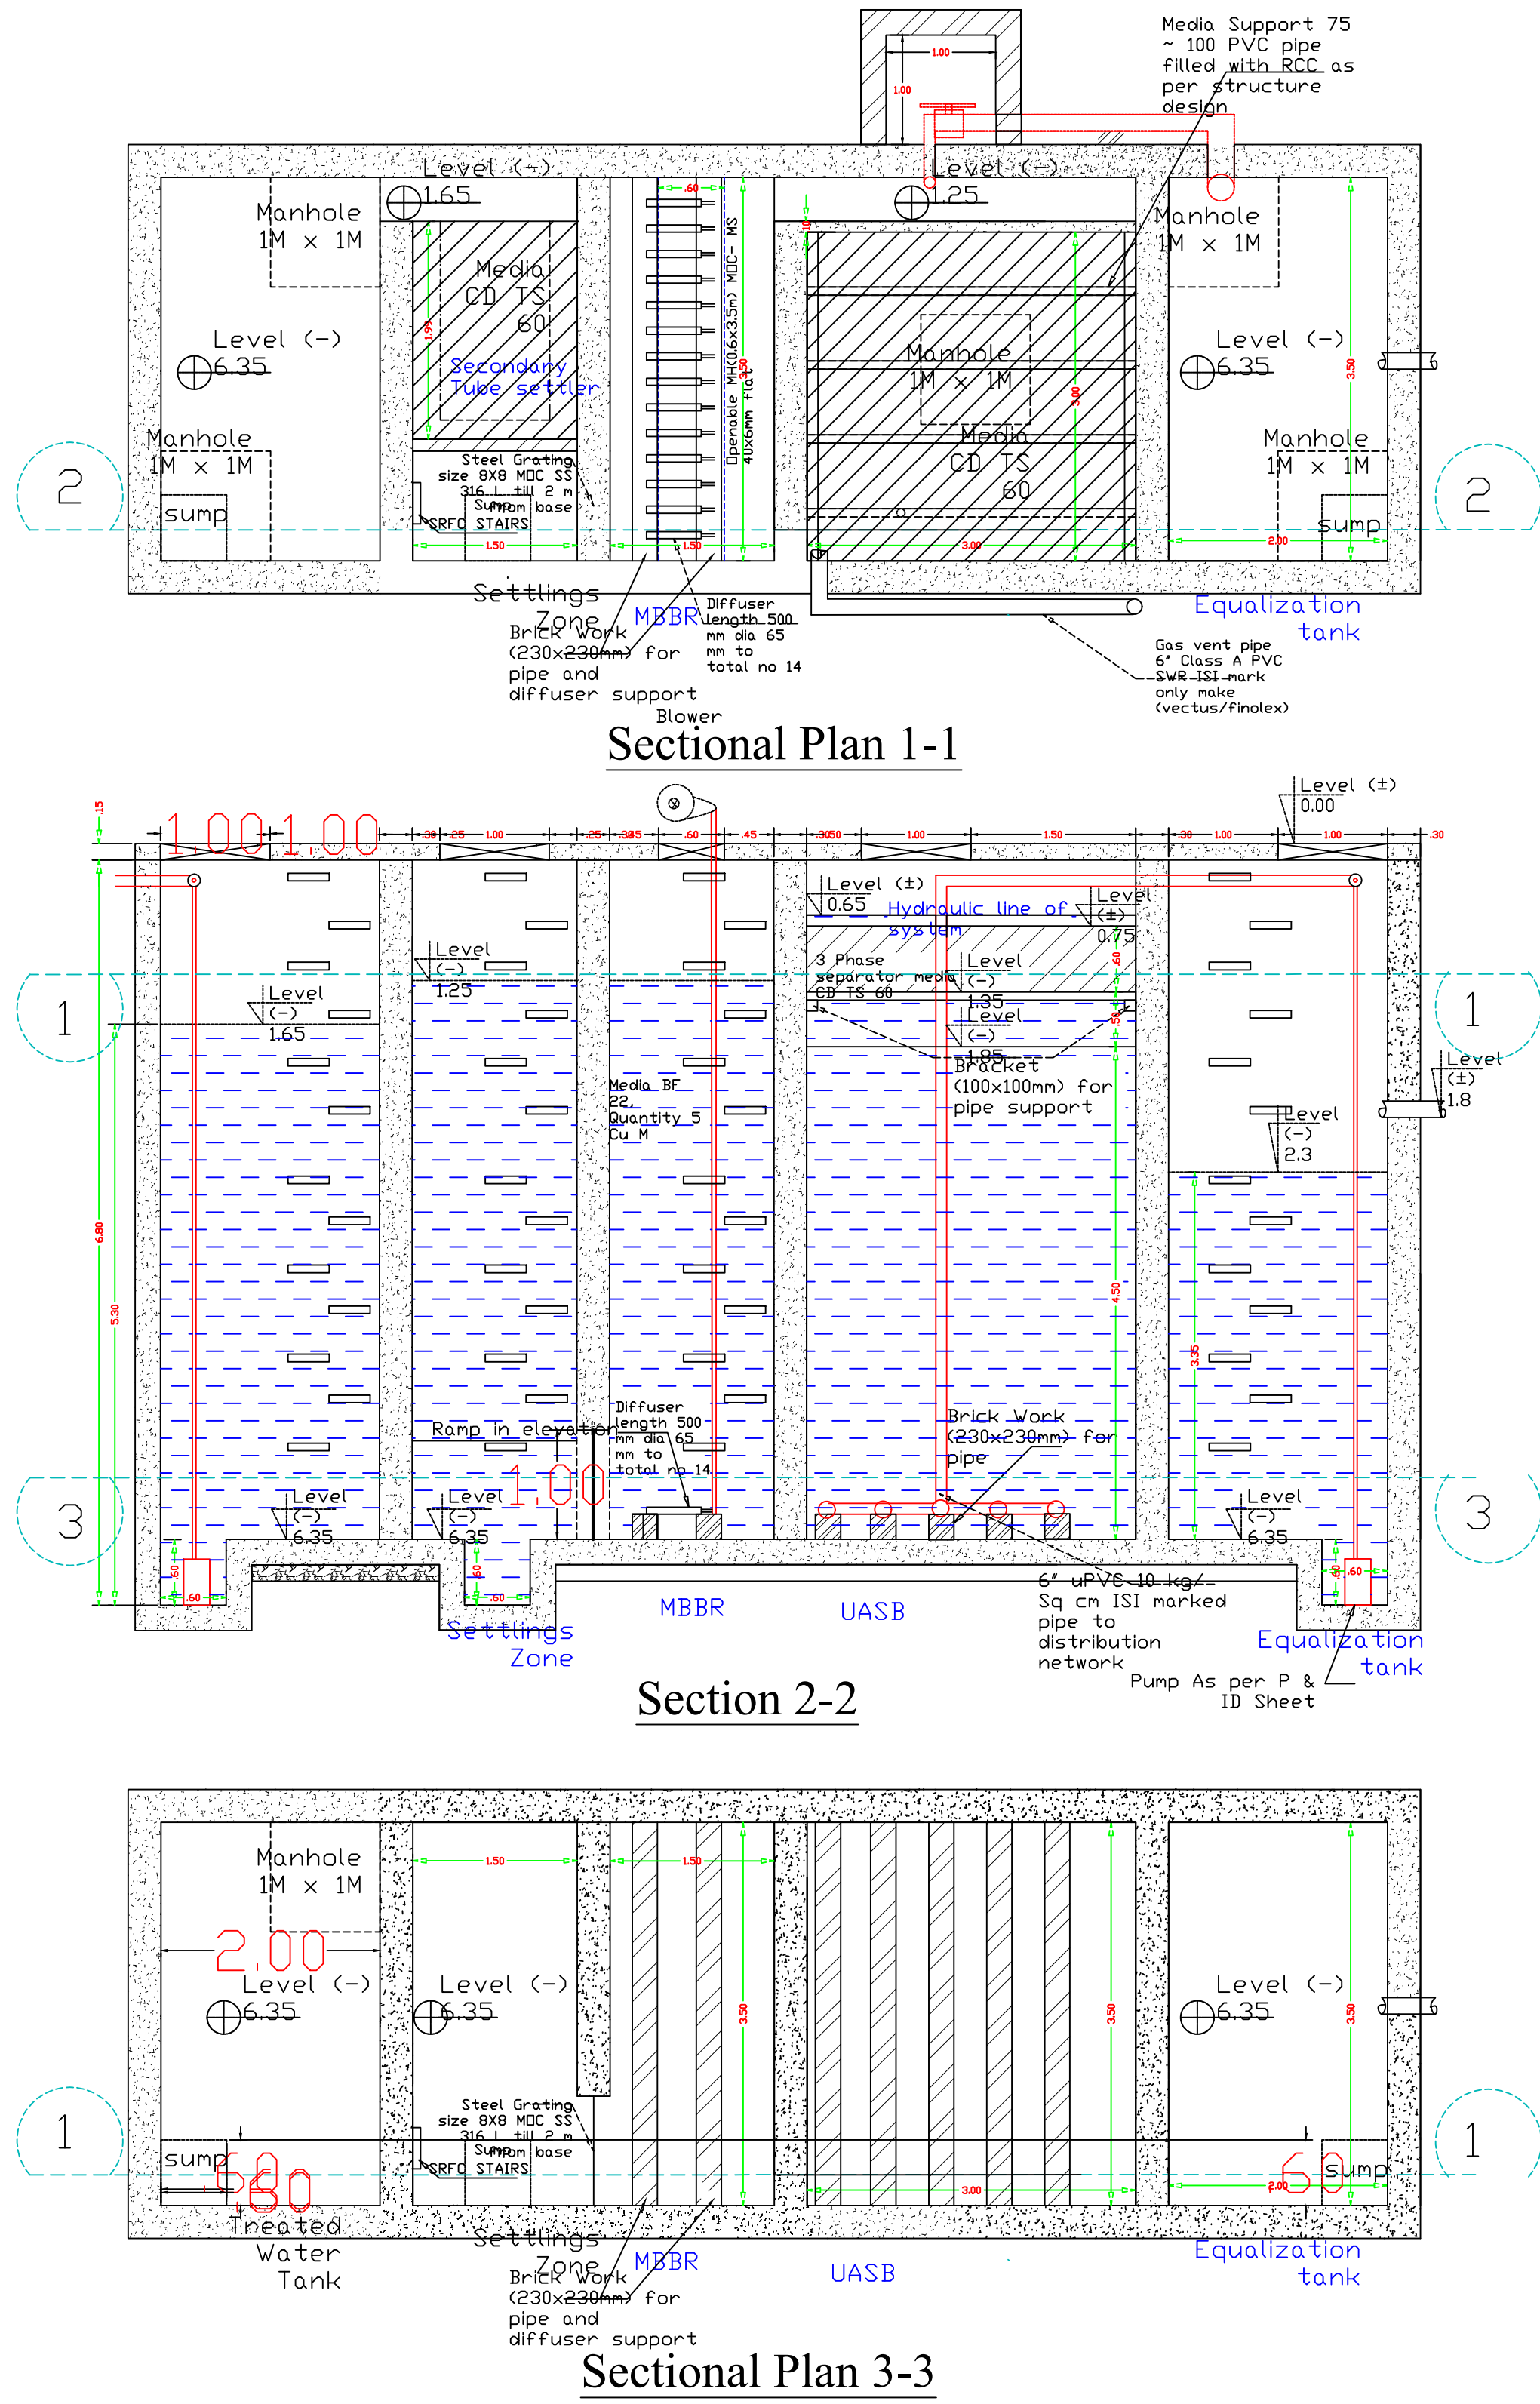


STP DETAIL FOR 5 KLD

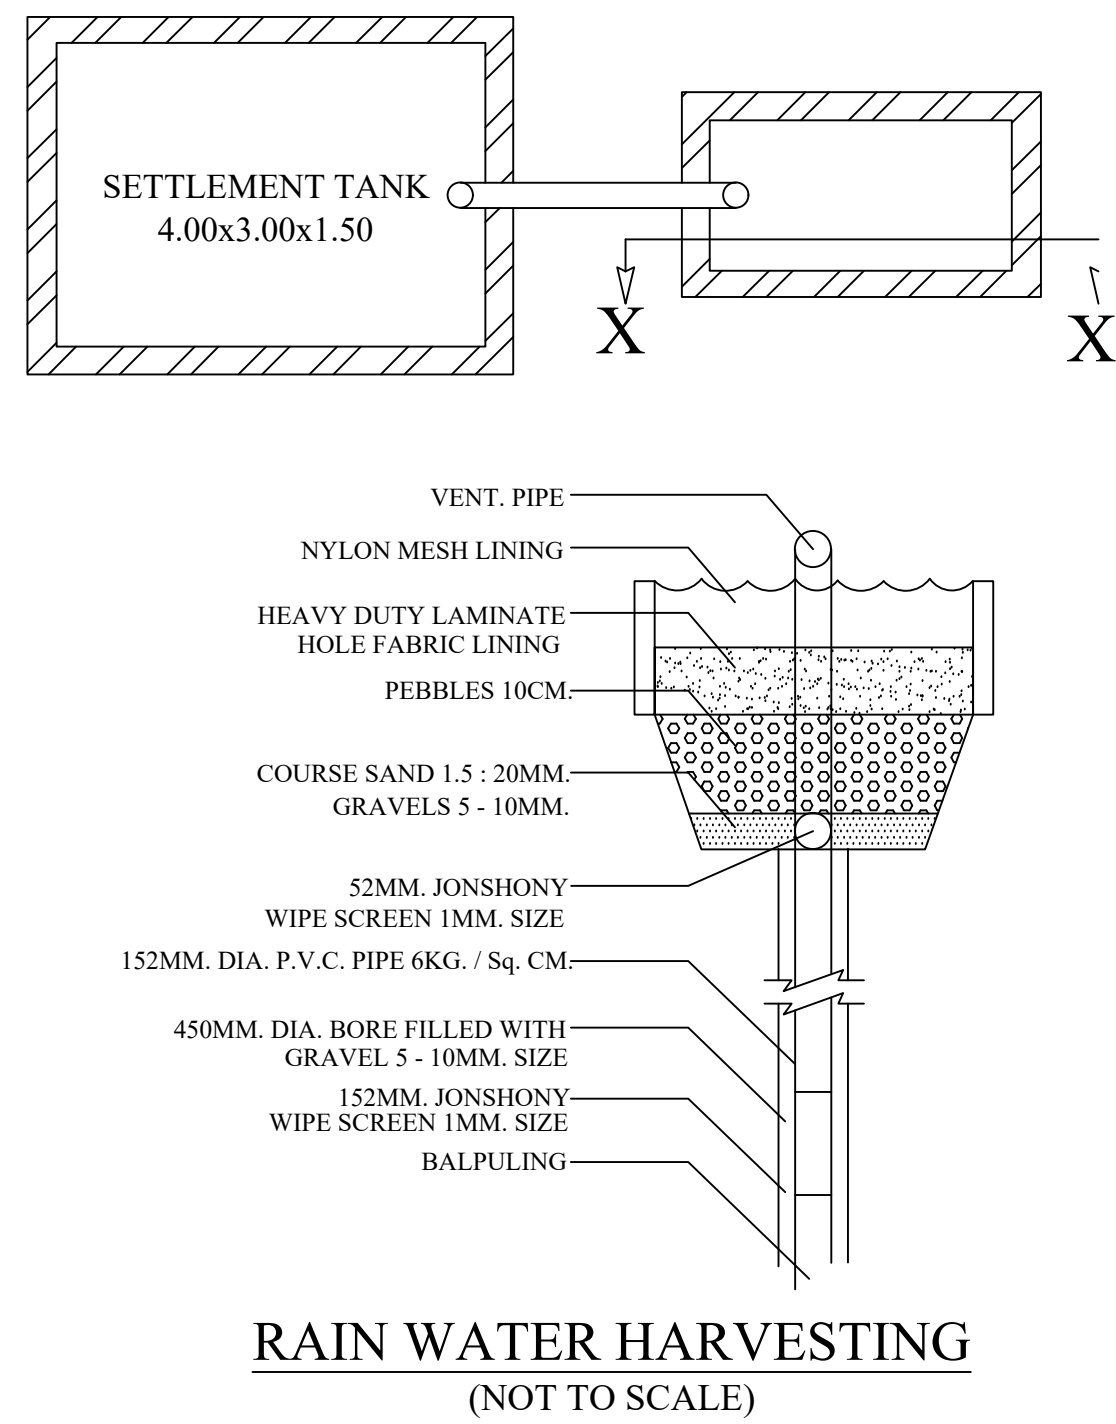

OWNERS NAME AND SIGNATURE THE AIRAN PARADISE, somptueuxstaysprivatelimited@gmail.com, 6398344882 COMPANY NAME : SOMPTUEUX STAYS PRIVATE LIMITED, somptueuxstaysprivatelimited@gmail.com, 6398344882 HARSH AGRAWAL, somptueuxstaysprivatelimited@gmail.com, 6398344882	
ARCHENG'S NAME AND SIGNATURE Syed Imran Agha CA2002/30239	
MATHURA VINDAVAN DEVELOPMENT AUTHORITY	
Building Plan Application Number M/DA/BP/23-24/0345 Sanctioned On 08 Feb 2024 Valid Till 08 Feb 2029 Approved By Nagendra Pratap (Vice Chairman) Examined By Manoj Agarwal (Junior engineer) VIMAL KOHALI (Junior engineer) Richa Kaushik (Town Planner/Executive Engineer) PRASUN DWIVEDI (Chief Engineer/OSD) Arvind kumar Dwivedi (Secretary) Nagendra Pratap (Vice Chairman)	

Note: - 1) This drawing is prepared as per the current prevailing Building Bye Laws.
2) If Map sanctioned is used for purpose anything other than stated in application will lead to rejection of Map.

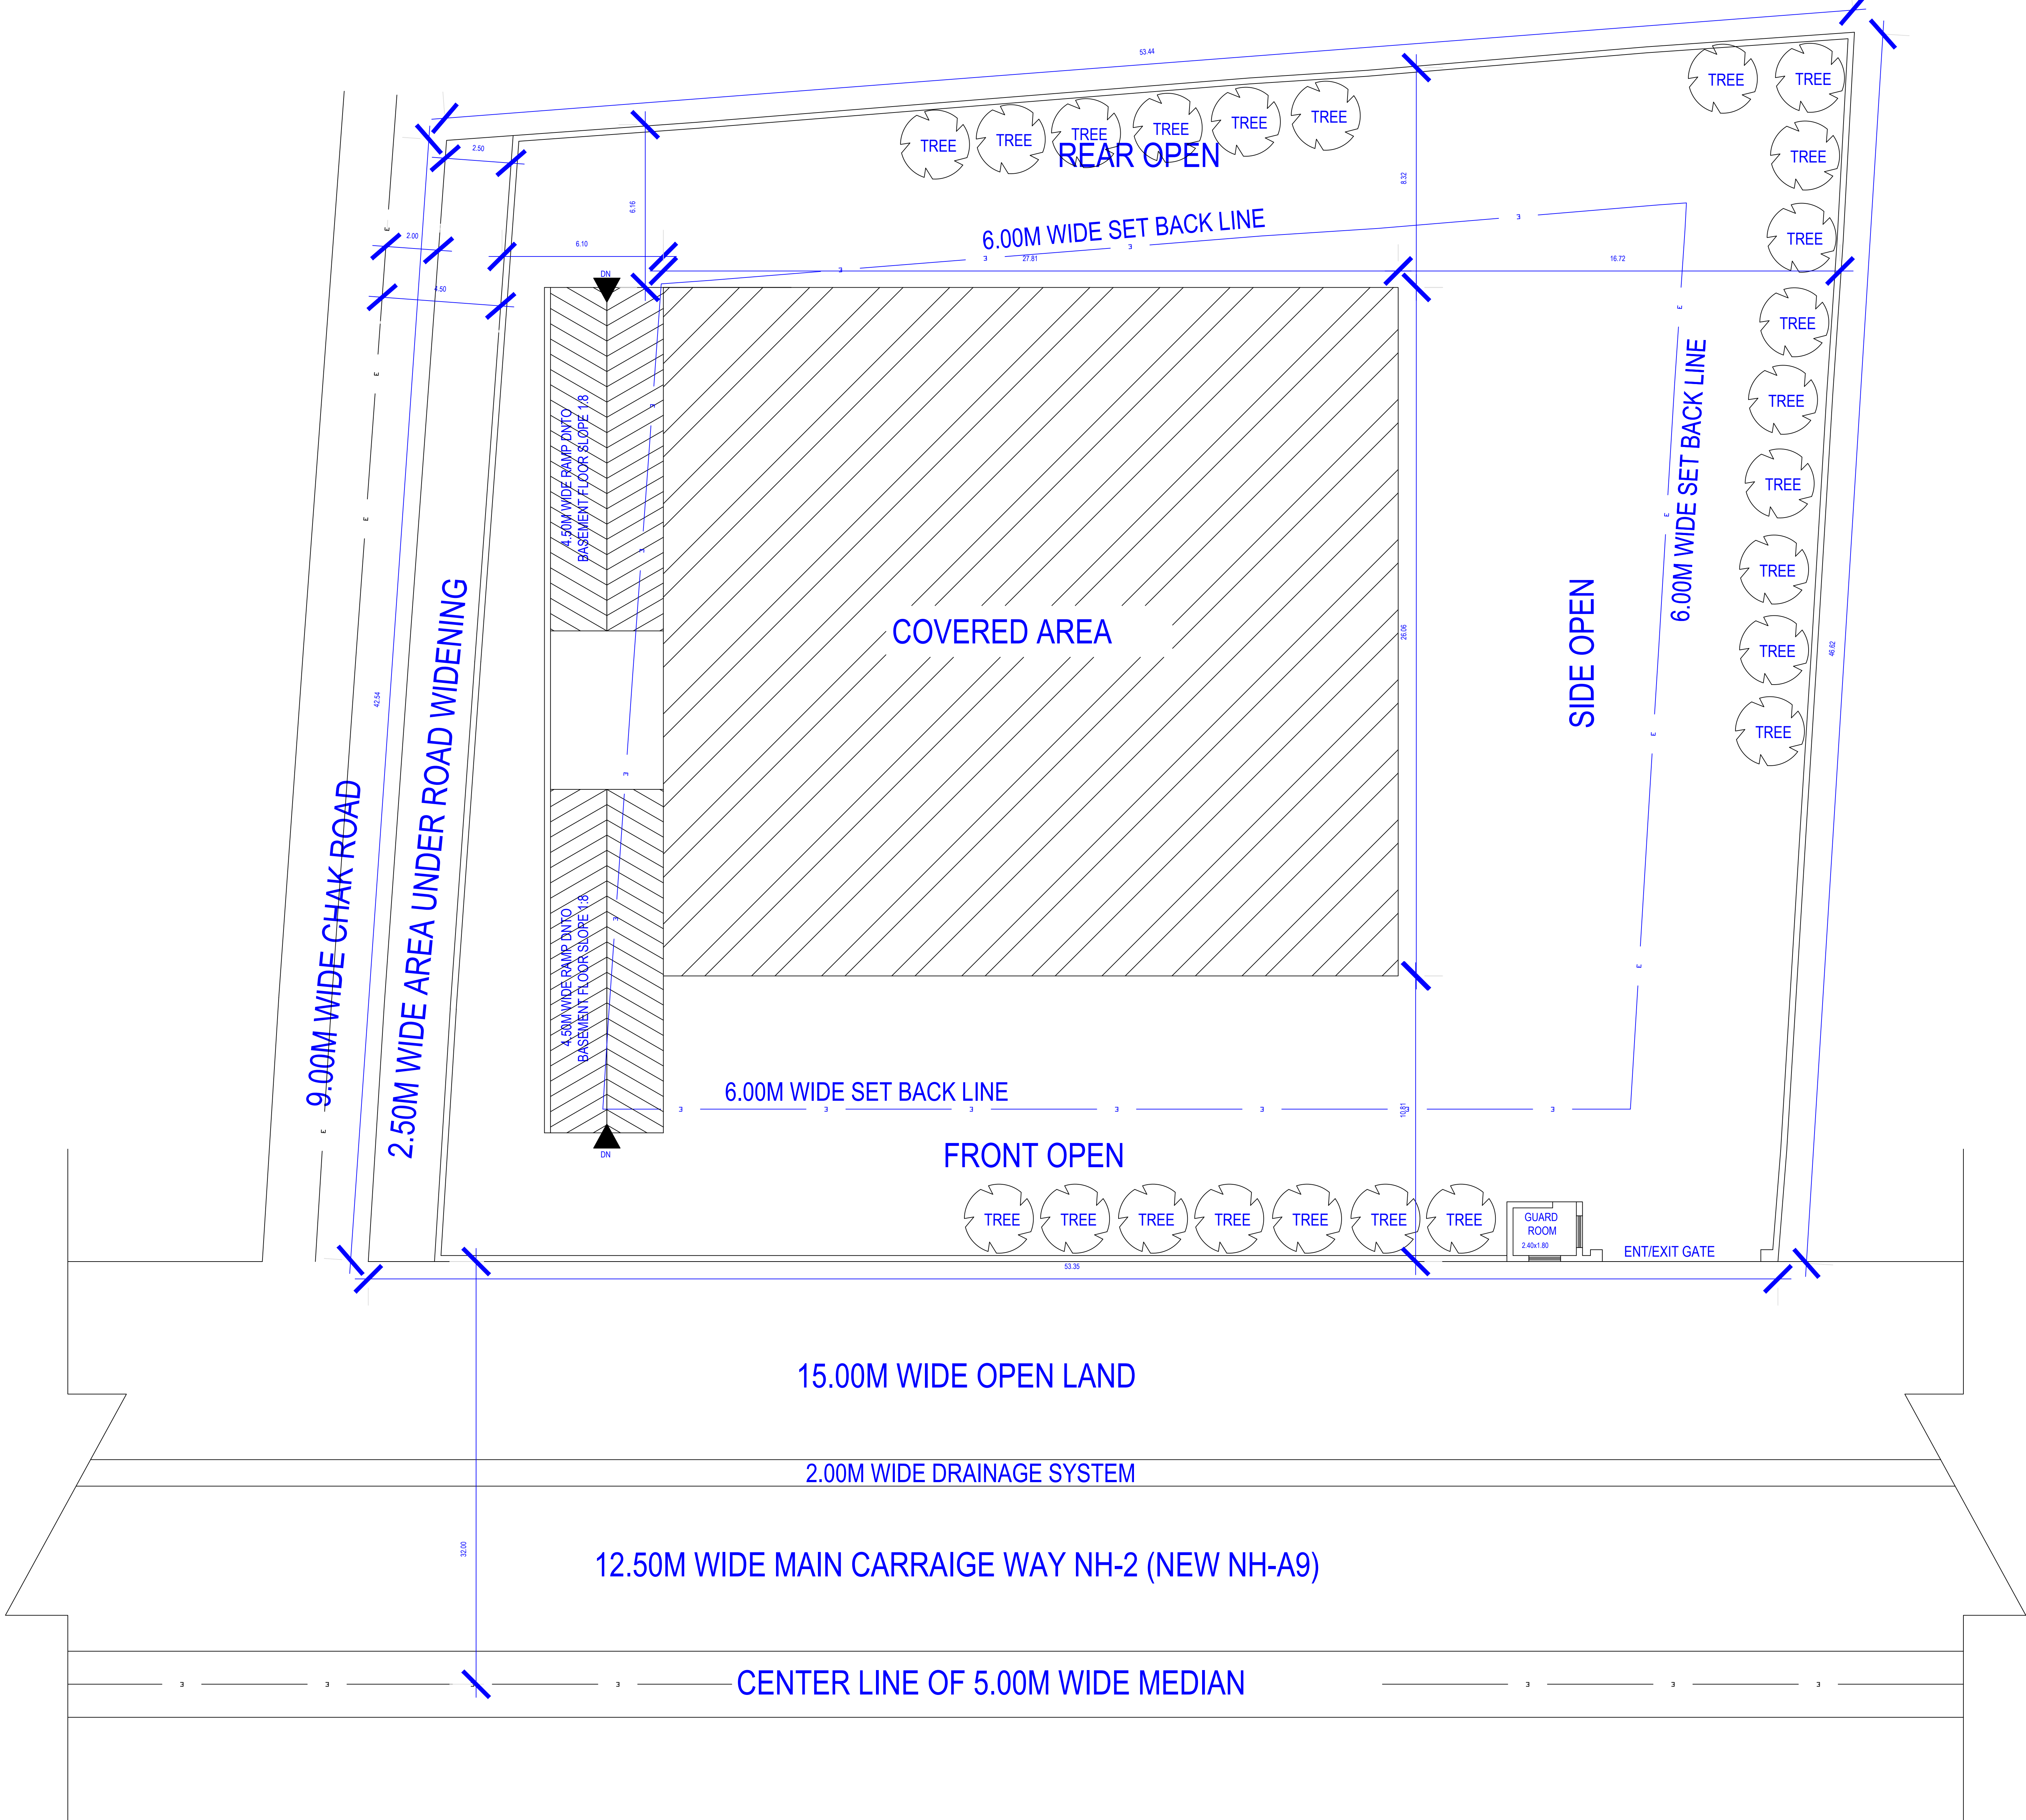

AREA STATEMENT		
	(IN SQ.M.)	(IN %AGE)
1. TOTAL PLOT AREA (AS PER SITE)	2369.94	
2. AREA UNDER ROAD WIDENING	106.58	
3. NET PLOT AREA	2263.36	100.00
4. COVD. AREA ON BASEMENT	724.82	32.02
5. COVD. AREA ON GROUND FLOOR	724.82	32.02
6. COVD. AREA ON FIRST FLOOR	724.82	32.02
7. COVD. AREA ON SECOND FLOOR	724.82	32.02
8. COVD. AREA ON THIRD FLOOR	724.82	32.02
9. COVD. AREA ON FOURTH FLOOR	724.82	32.02
10. MUMTY AREA	68.48	3.03
11. TOTAL COVERED AREA	4417.40	195.15
12. OPEN AREA AT GF	1538.54	67.98
13. COVERAGE	32.02%	
14. FAR (3624.10/2263.36)	1.60	

TITLE :

PROPOSED PLAN FOR THREE STAR HOTEL BUILDING "THE AIRAN PARADISE " SITUATED AT KHASRA NO 03, MAUZA ALLAHPUR, TEH & DISTT. MATHURA

OWNER NAME :

1. SMT. DAYAWATI W/O SHRI RAMESH CHAND AGRAWAL
2. SMT. SANGEETA AGRAWAL W/O SHRI DINESH CHAND AGRAWAL
R/O - JAI SHREE COLONY, SHAHGANJ GATE, MATHURA

LEASE TO COMPANY-NAME :

SOMPTUEUX STAYS PRIVATE LIMITED
C/O - RAJKUMAR AGRAWAL, OPP. KALYAN KAROTI, JAISINGHPURA BANGER, MATHURA

AUTH. PERSON OF COMPANY:


SHRI HARSH AGRAWAL S/O SHRI RAJKUMAR AGRAWAL
R/O - 24, JAI SHREE COLONY, SHAHGANJ GATE, MATHURA

ARCHITECTS

PRATAP EPC SERVICES PVT. LTD.
CA/2002/30239
MAHAVIDYA COLONY MATHURA
PH. 9837018285

OWNERS NAME AND SIGNATURE THE AIRAN PARADISE, somptueuxstaysprivatelimited@gmail.com, 6398344682 COMPANY NAME - SOMPTUEUX STAYS PRIVATE LIMITED, somptueuxstaysprivatelimited@gmail.com, 6398344682 HARSH AGRAWAL, somptueuxstaysprivatelimited@gmail.com, 6398344682	
ARCHENG'S NAME AND SIGNATURE Syed Imran Agha CA/2002/30239	STRUCTURE ENGINEER
	Mathura-Vindavan Development Authority
Building Plan Application Number MVDA/BP/23-24/0345	
Sanctioned On 08 Feb 2024	
Valid Till 08 Feb 2029	
Approved By Nagendra Pratap (Vice Chairman)	
Examined By Manoj Agarwal (Junior engineer)	
VIMAL KOHALI (Junior engineer)	
Richa Kaushik (Town Planner/Executive Engineer)	
PRASUN DWIVEDI (Chief Engineer/OSD)	
Arvind kumar Dwivedi (Secretary)	
Nagendra Pratap (Vice Chairman)	

Note: - 1) This drawing is prepared as per the current prevailing Building Bye Laws.
2) If Map sanctioned is used for purpose anything other than stated in application will lead to rejection of Map.

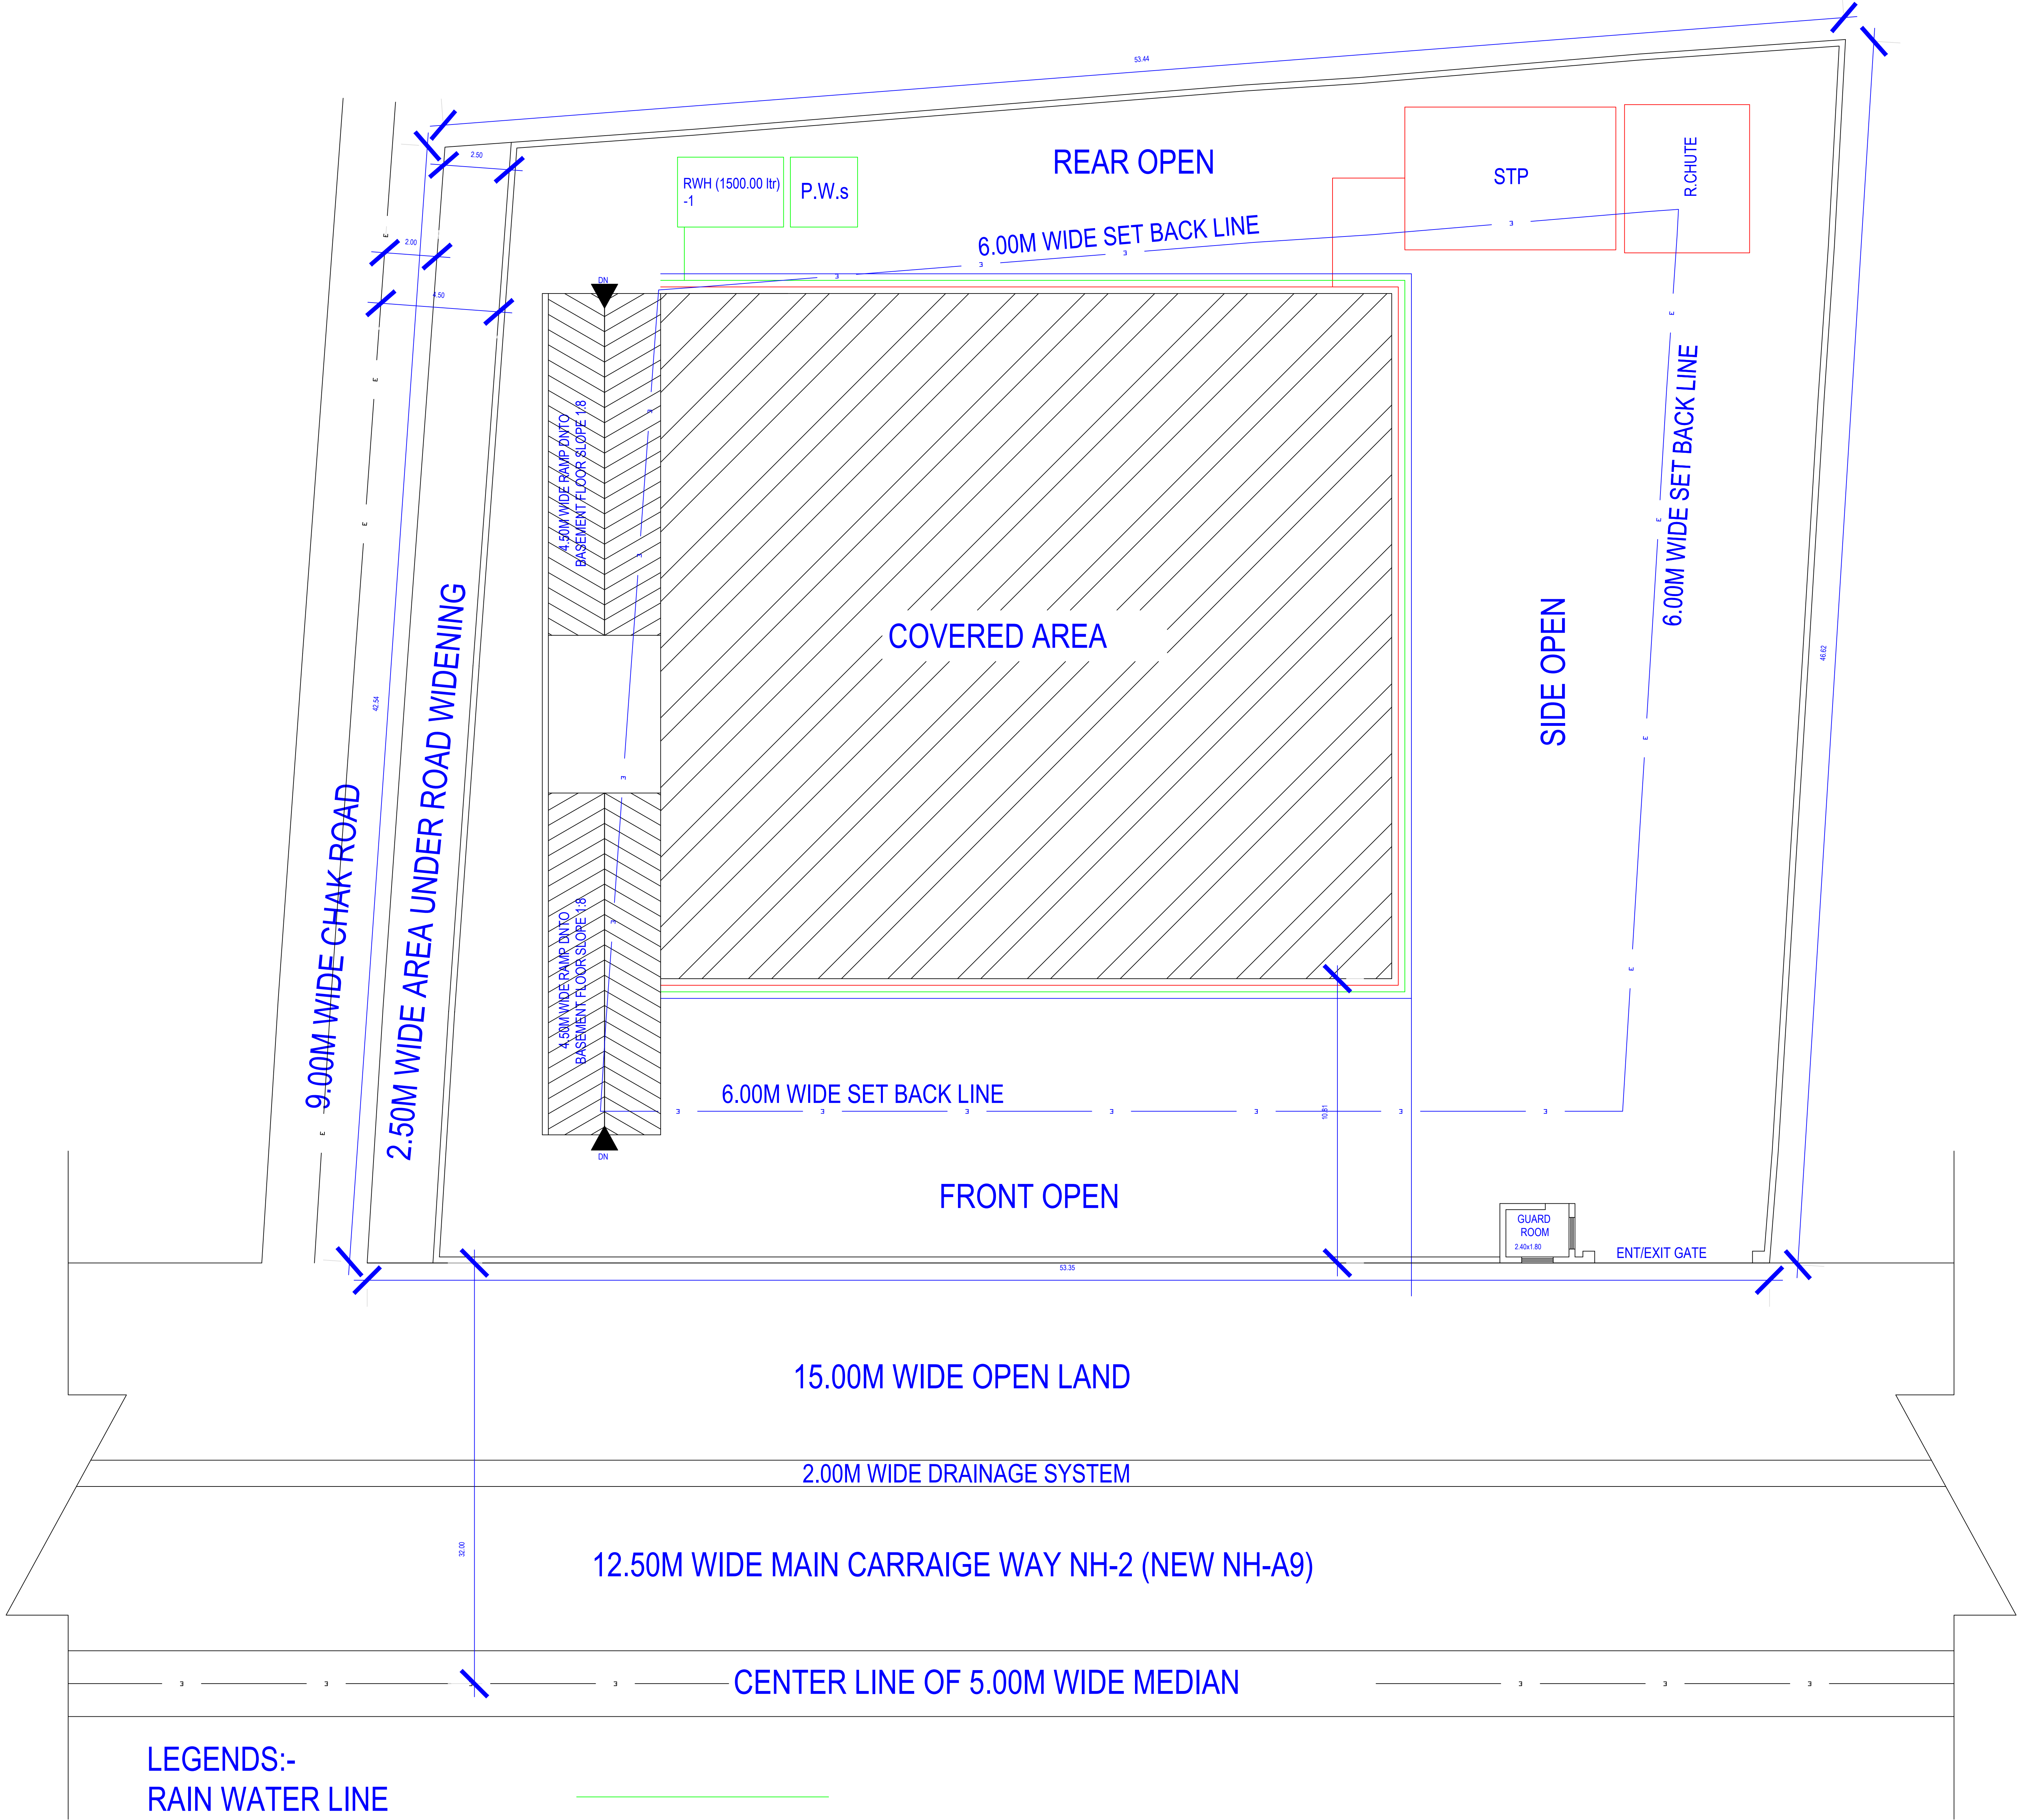

LEGENDS:-

RAIN WATER LINE

WASTE WATER LINE


SEWAGE WATER LINE

SERVICE PLAN

Note: - 1) This drawing is prepared as per the current prevailing Building Bye Laws.
2) If Map sanctioned is used for purpose anything other than stated in application will lead to rejection of Map.

OWNER'S NAME AND SIGNATURE
THE AIRAN PARADISE, somptueuxstaysprivatelimited@gmail.com, 6398344682
COMPANY NAME : SOMPTUEUX STAYS PRIVATE LIMITED, somptueuxstaysprivatelimited@gmail.com, 6398344682
HARSH AGRAWAL, somptueuxstaysprivatelimited@gmail.com, 6398344682

ARCHITECT'S NAME AND SIGNATURE
Syed Imran Agha
CA/2002/30239

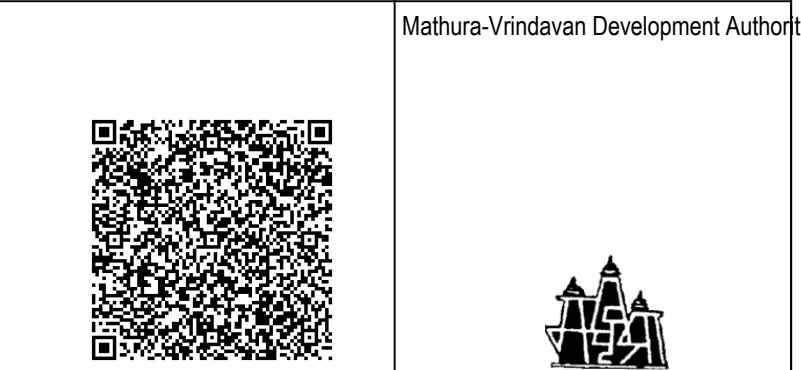

Building Plan Application Number
M/DA/BP/23-24/0345
Sanctioned On
08 Feb 2024
Valid Till
08 Feb 2029
Approved By
Nagendra Pratap (Vice Chairman)
Examined By
Manoj Agarwal (Junior engineer)
VIMAL KOHALI (Junior engineer)
Richa Kaushik (Town Planner/Executive Engineer)
PRASUN DWIVEDI (Chief Engineer/OSD)
Arvind kumar Dwivedi (Secretary)