



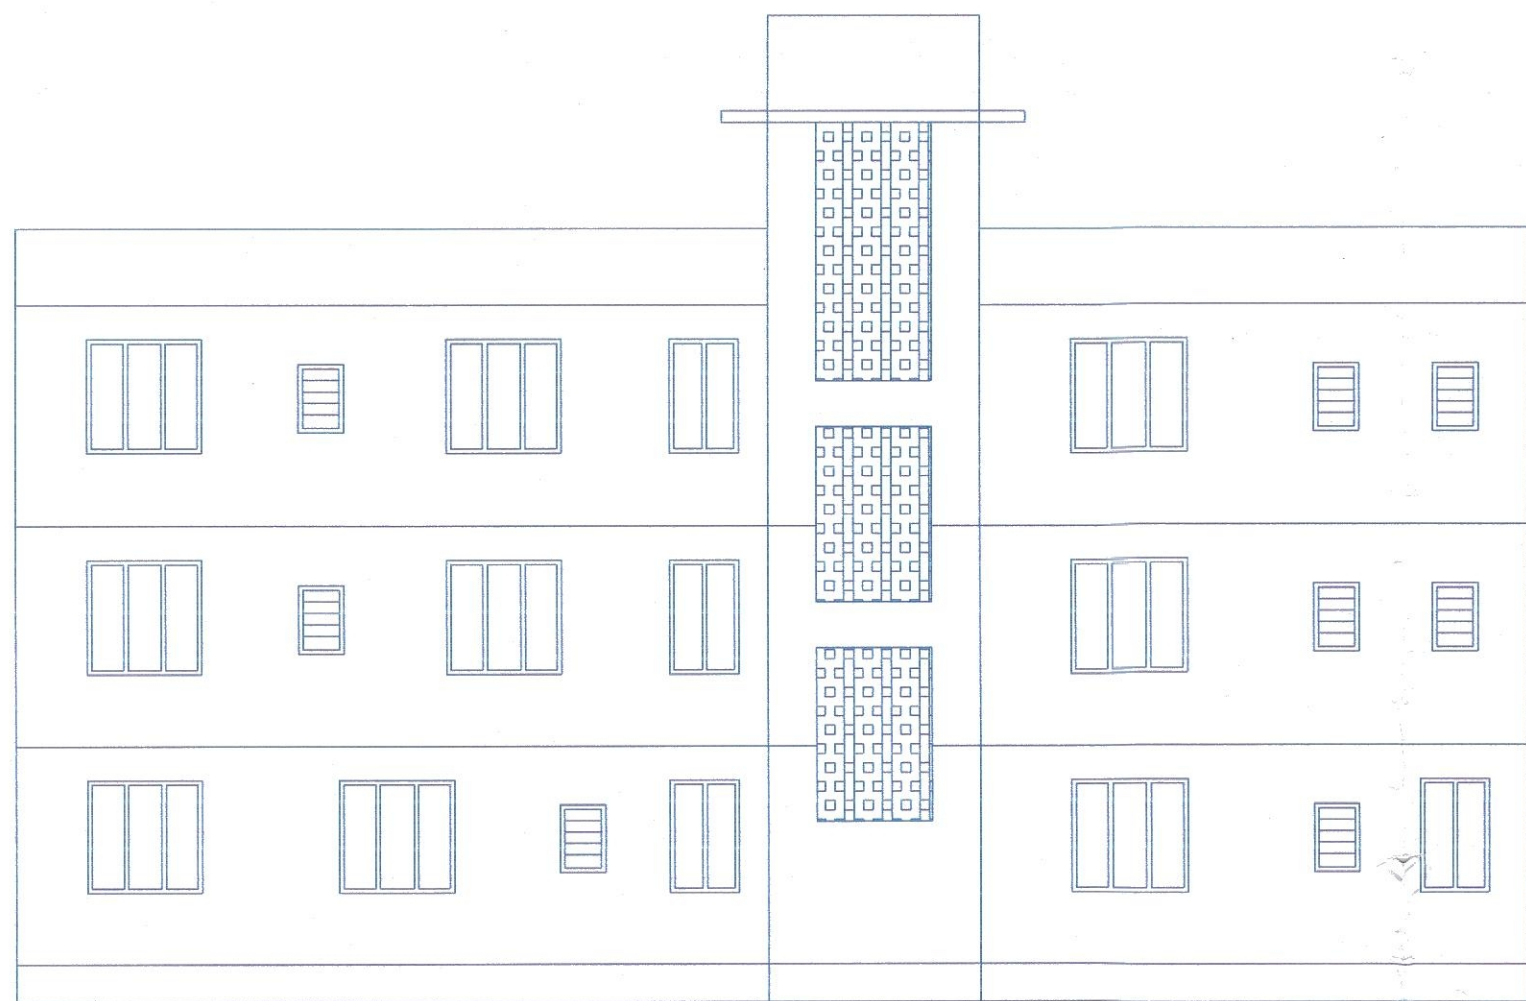


ELEVATION (OFFICE BUILDING)TYPE-D

SCALE:-1:100

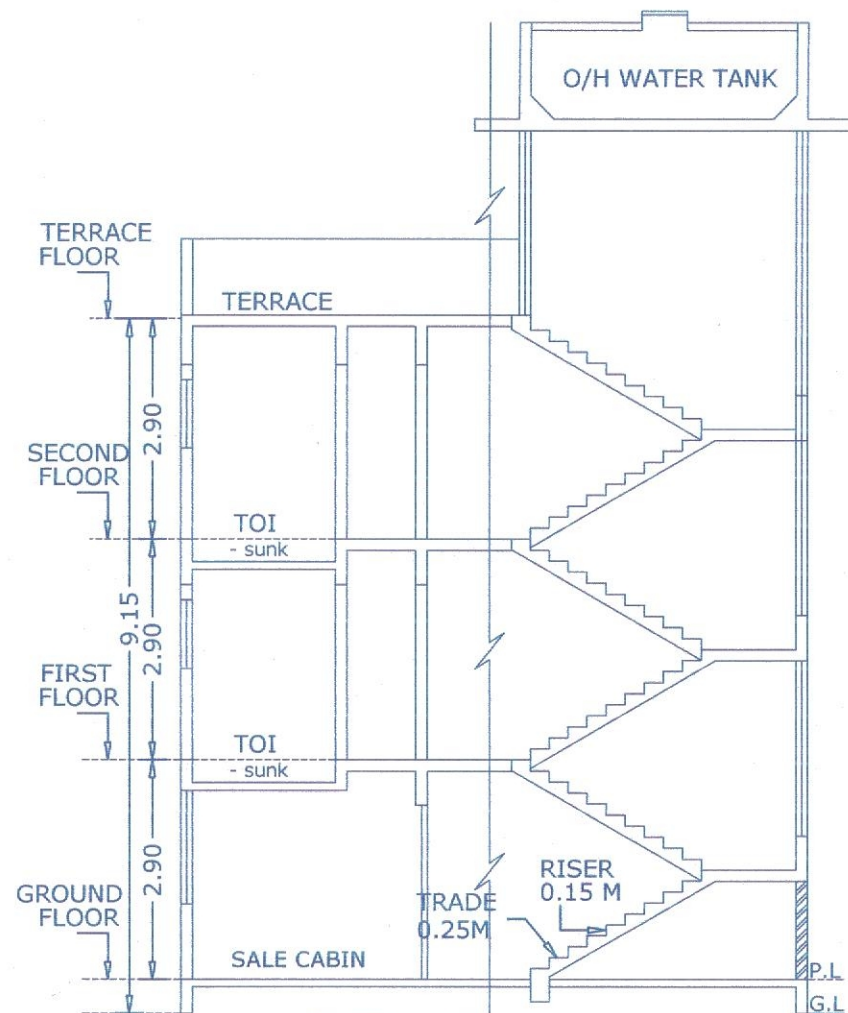


SECTION-AS(TYPE-D)

SCALE:-1:100

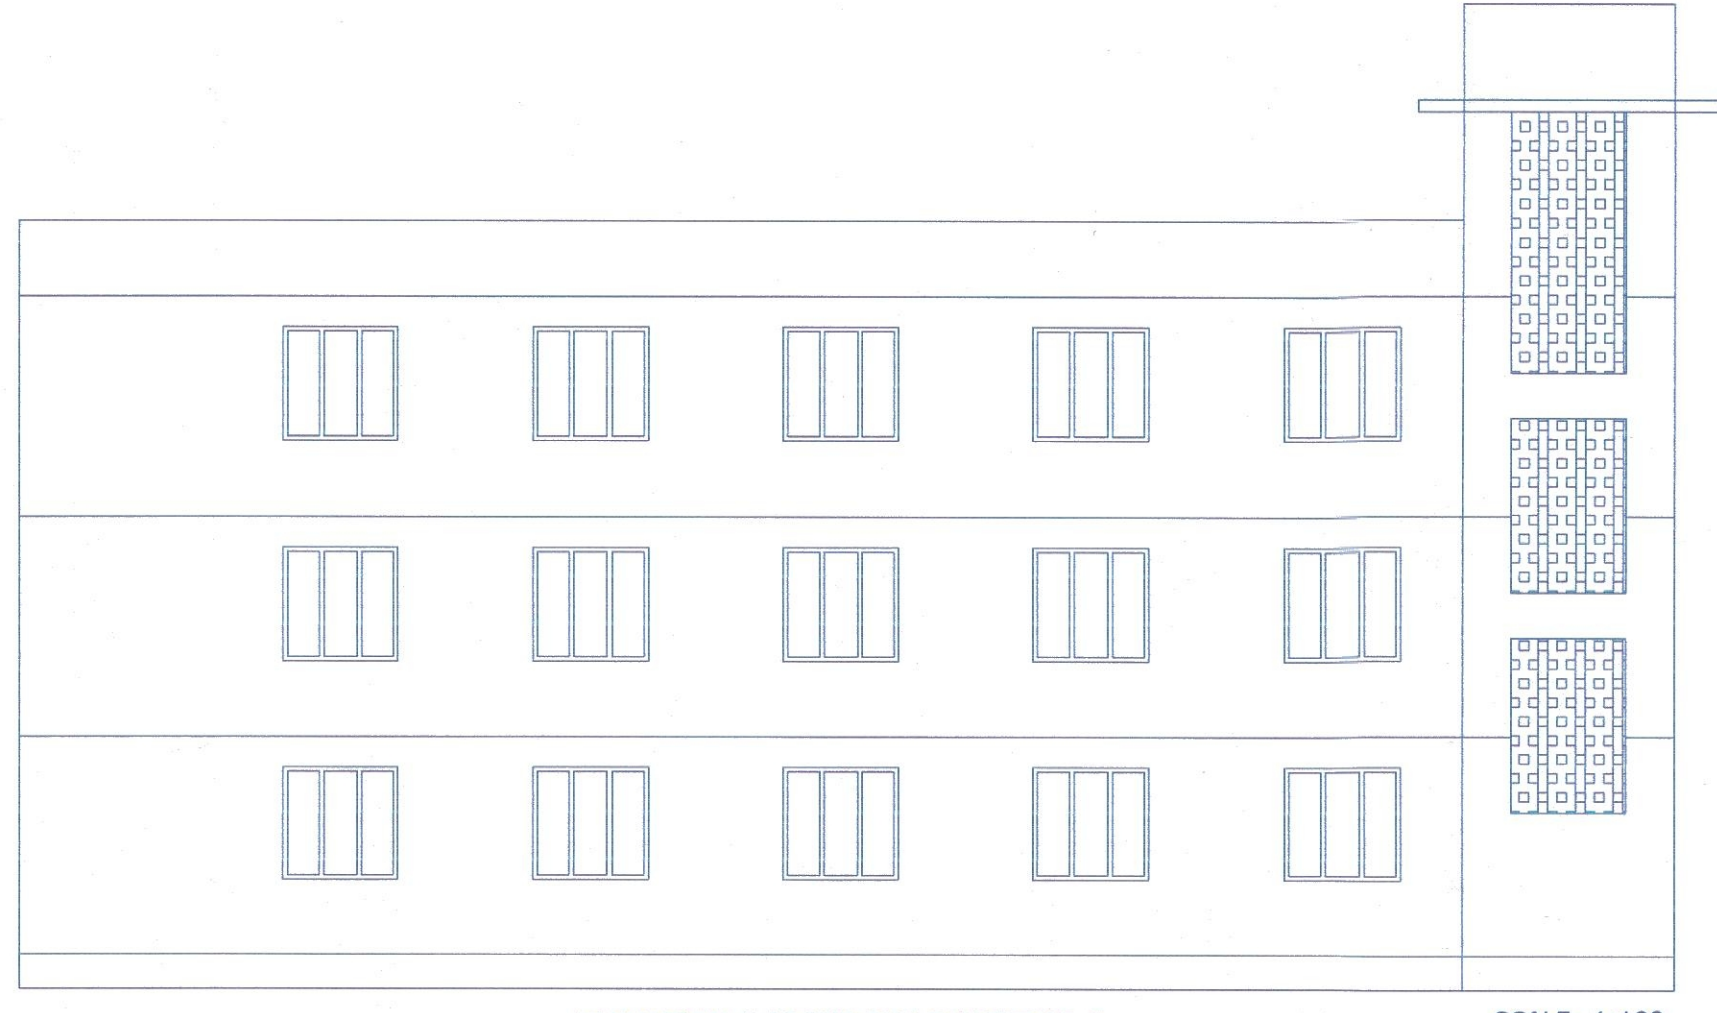


ELEVATION (LABOUR BUILDING)TYPE-E

SCALE:-1:100

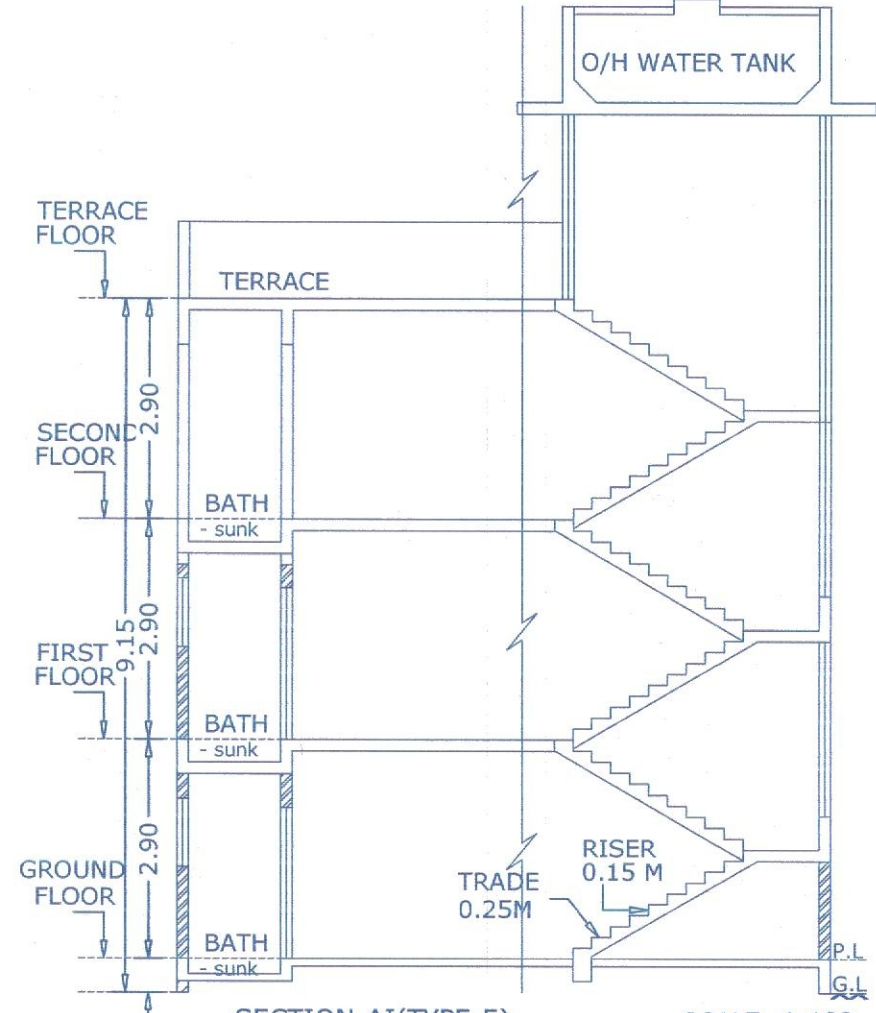


SECTION-AI(TYPE-E)

SCALE:-1:100

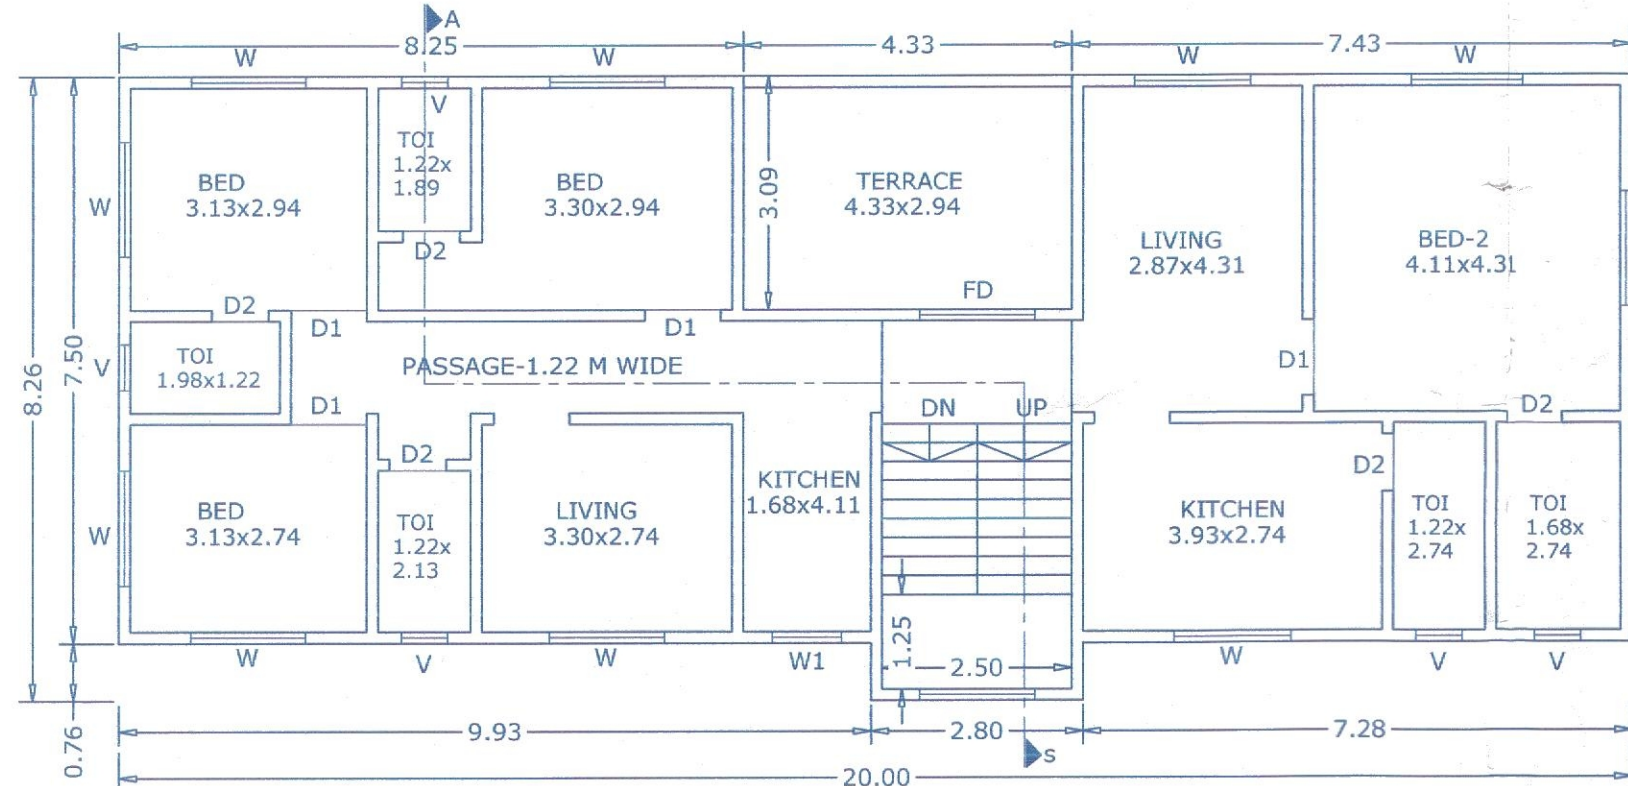

FIRST & SECOND FLOOR PLAN (OFFICE BUILDING)TYPE-D


SCALE:-1:100

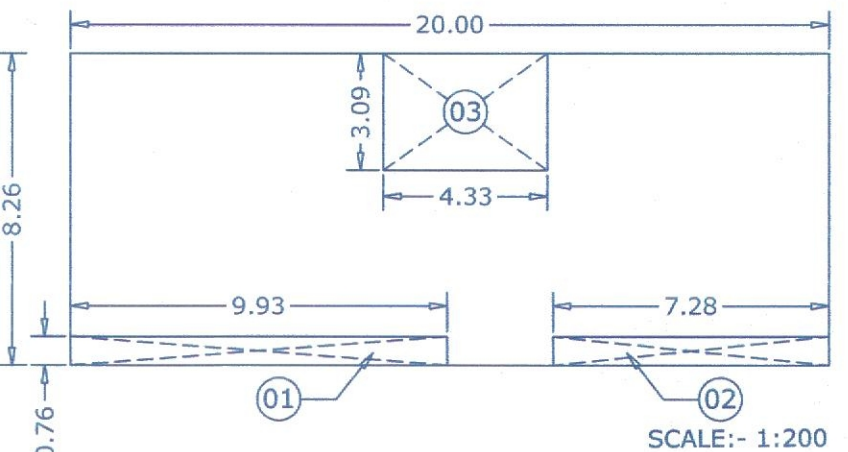

BUILTUP AREA LINE DIAGRAM FOR FIRST & SECOND FLOOR PLAN (OFFICE BUILDING)TYPE-D


SCALE:- 1:200

BUILTUP AREA CALCULATION FOR FIRST & SECOND FLOOR PLAN			
BLOCK	20.00	8.26	165.20
TOTAL			165.20
DEDUCTION			
01	9.93	0.76	7.55
02	7.28	0.76	5.53
03	4.33	3.09	13.38
TOTAL DEDUCTION			26.46
NET B.U.P AREA			138.74

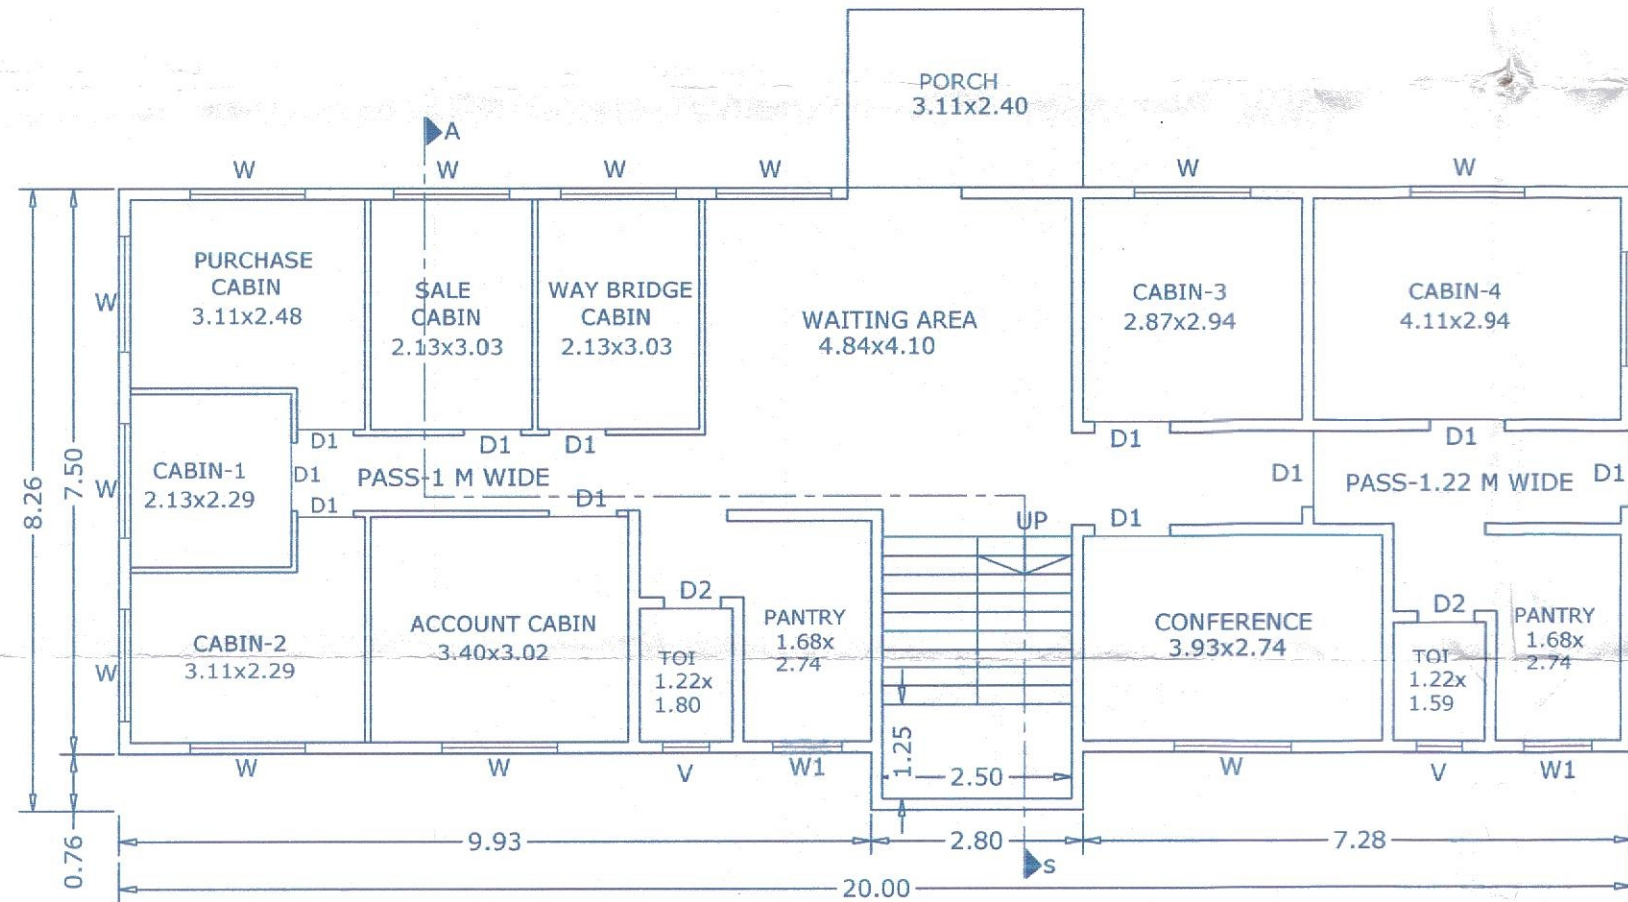

GROUND FLOOR PLAN (OFFICE BUILDING)TYPE-D


SCALE:-1:100

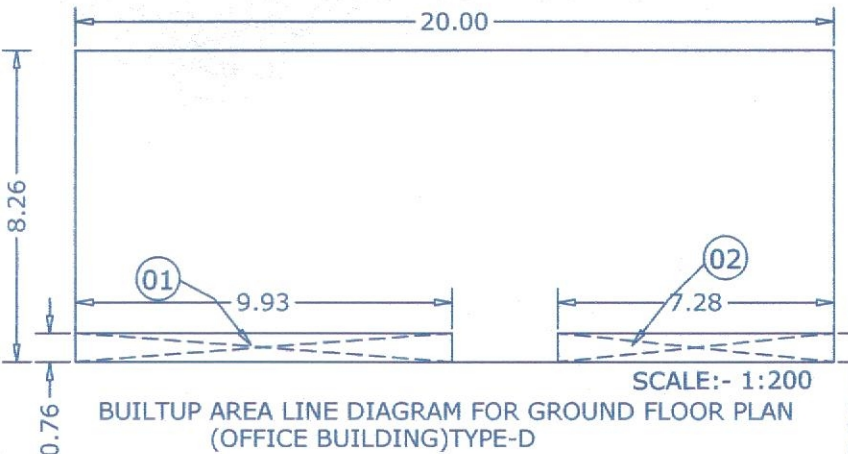

BUILTUP AREA LINE DIAGRAM FOR GROUND FLOOR PLAN (OFFICE BUILDING)TYPE-D


SCALE:- 1:200

BLOCK	20.00	8.26	165.20
TOTAL			165.20
DEDUCTION			
01	9.93	0.76	7.55
02	7.28	0.76	5.53
TOTAL DEDUCTION			13.08
NET B.UP AREA			152.12

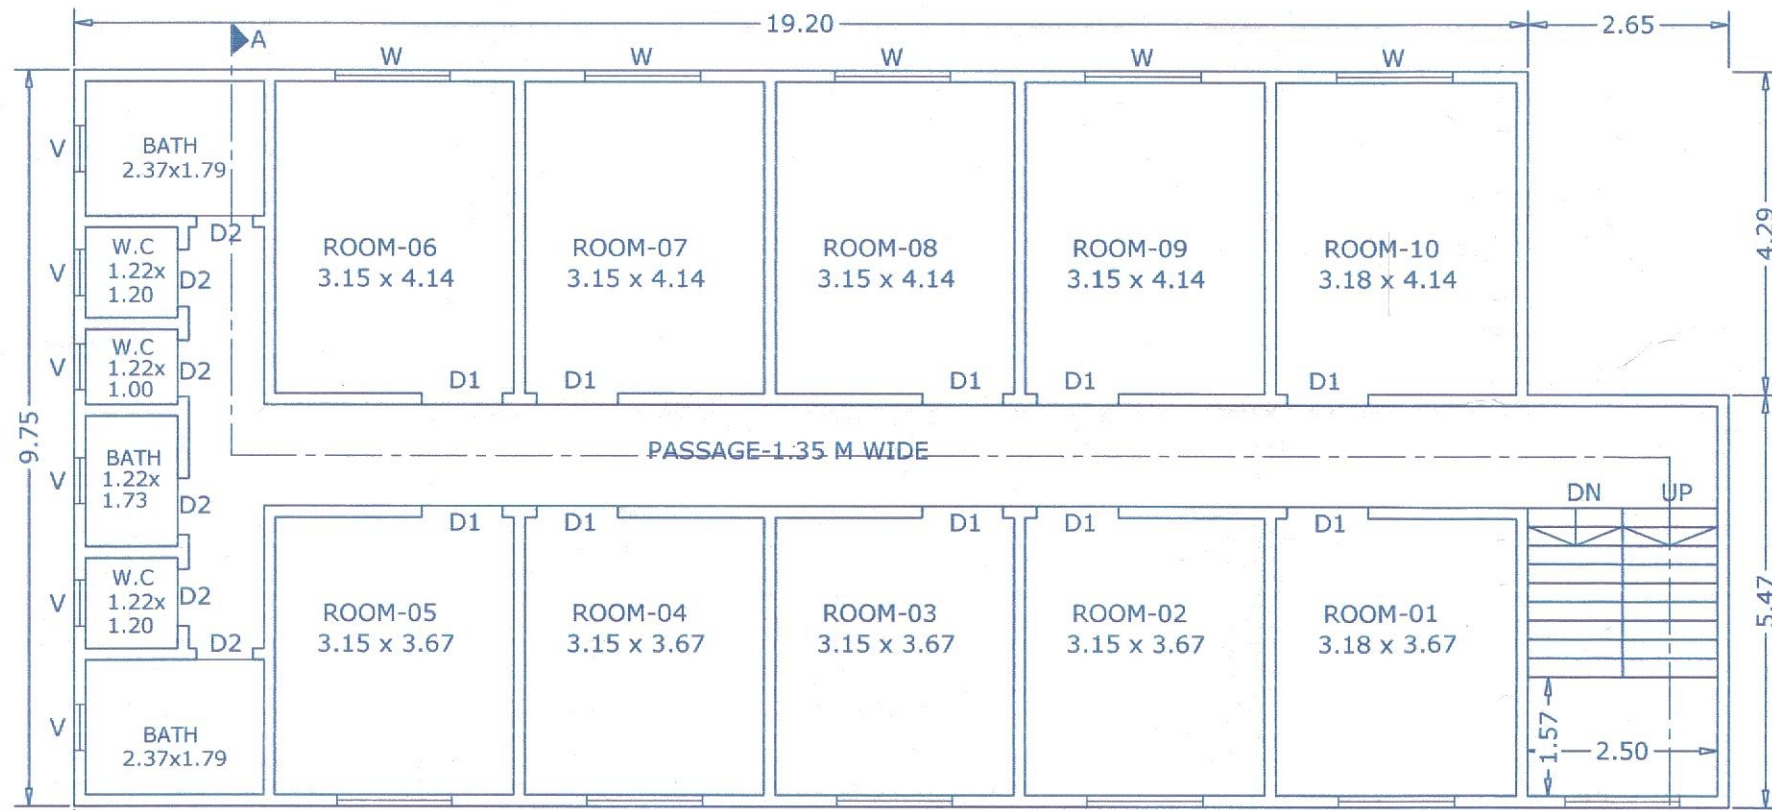


FIRST & SECOND FLOOR PLAN (LABOUR BUILDING)TYPE-E

SCALE:-1:100

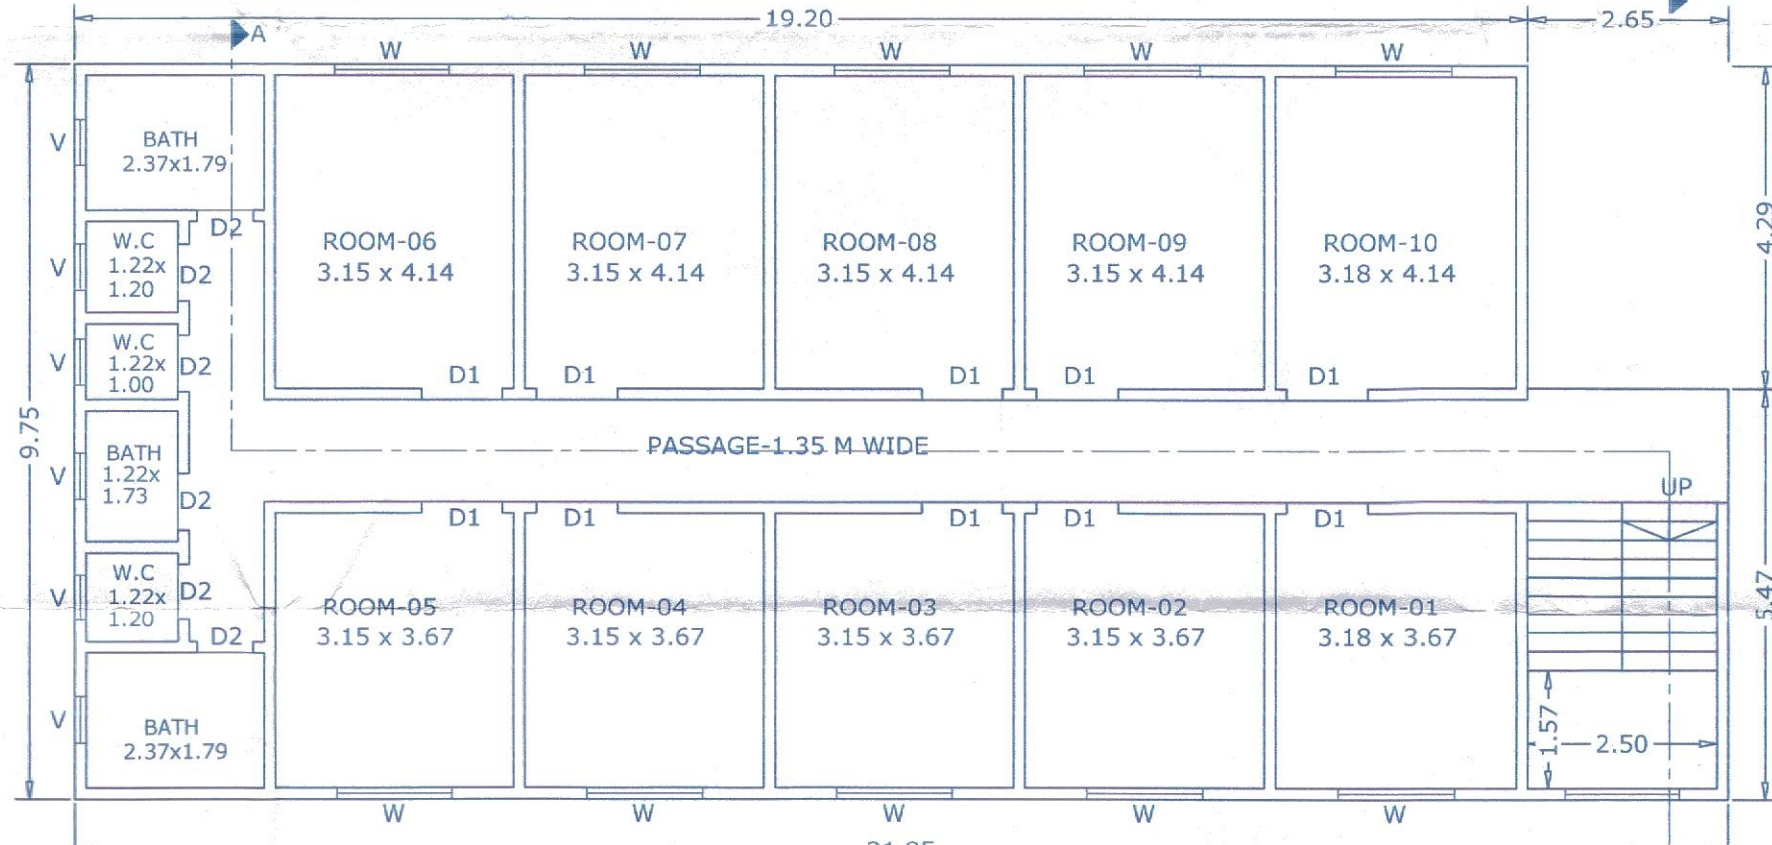

GROUND FLOOR PLAN (LABOUR BUILDING)TYPE-E

SCALE:-1:100

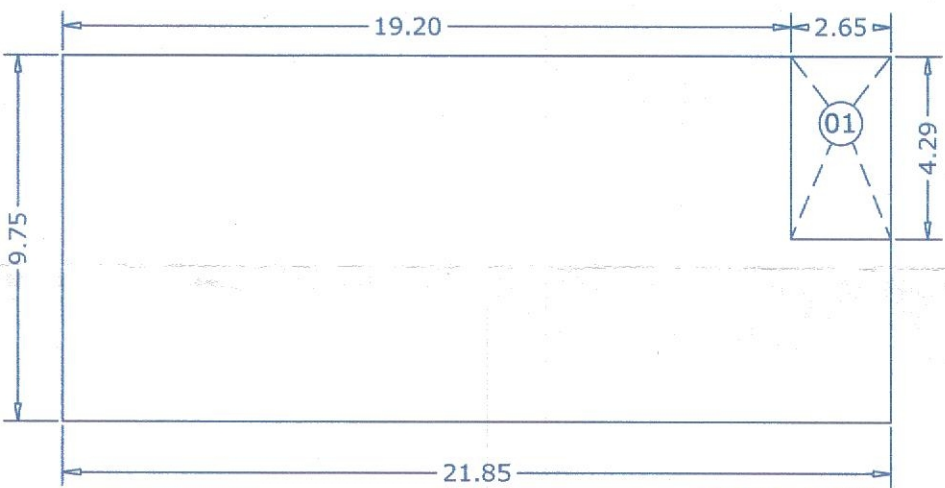

BUILTUP AREA LINE DIAGRAM FOR GROUND TO SECOND FLOOR PLAN (LABOUR BUILDING)TYPE-E

SCALE:- 1:200

BUILTUP AREA CALCULATION FOR GROUND & FIRST FLOOR PLAN			
BLOCK	21.85	9.75	213.04
TOTAL			213.04
DEDUCTION			
01	2.65	4.29	11.37
TOTAL DEDUCTION			11.37
NET B.U.P AREA			201.67

Proforma - I: Area Statement

SHEET-03 OF 03

Description Of Proposal & Property

REVISED PROPOSED CONSTRUCTION OF INDUSTRIAL BUILDING ON G.NO.1A/2 AT- VILLAGE - SUKHED, TAL - KHANDALA, DIST -SATARA.
FOR:- MRS. JAINAB HEMRAJ DESLE

Stamps Of Approval Of Plans



Building permission recommended for approval for Residential/Industrial/... Purpose as amended in... (No. of corrections...)
Subject to conditions mentioned vide letter No.
Dt.

Assistant Director of Town Planning, Branch Satara.



या कार्यालयाचे आदेश क्रमांक सुधा.स्वांकन/बांधकाम
स्वा.आर. ६३/२०२४ दि १०/०६/२०२४
मधील अटीस अधिन राहून मंजूर

उपविभागीय अधिकारी
बांध उपविभाग याई

Certificate of Area:
Certified that the plot under reference was surveyed by me on 20/10/2020 and the dimensions of sides etc. of plot stated on plan are as measured on site and the area so worked out as per triangulation method is less than the area stated in 7/12 extract. We are considering the area as per triangulation.

Mandar Jayant Lele
License No - ADTP /SATARA/ C-3/382
Valid Date-31/12/2024
Consulting Engineer Signature

Owner's Declaration -
I undersigned hereby confirm that I would abide by plans approved by Authority / Collector. I would execute the structure as per approved plans. Also I would execute the work under supervision of proper technical person so as to ensure the quality and safety at the work site. I hereby also declare that if any dispute arise about ownership/third party interest/ right & easement right access road such dispute will be settled by me with my own expenses.

MRS. JAINAB HEMRAJ DESLE
Signature of Owner :-

CERTIFICATE
Above mentioned plans are prepared by me as per UDCPR

PROJECT CONSULTANT:-

lele infratech pvt. ltd.
ground floor, b wing, yashoda apt., brahmin alley,
opp. n.e.s. high school, bhiwandi, dist. thane - 421 308
+91 2522 238100 | info@lelegroup.org

Job NO.	Drp No.	Date	Scale	Drawn By	Checked By	License no. of Engineer
		22.04.2021	As Shown	N.Arfat	N.Arfat	ADTP /SATARA/ C-3/382