


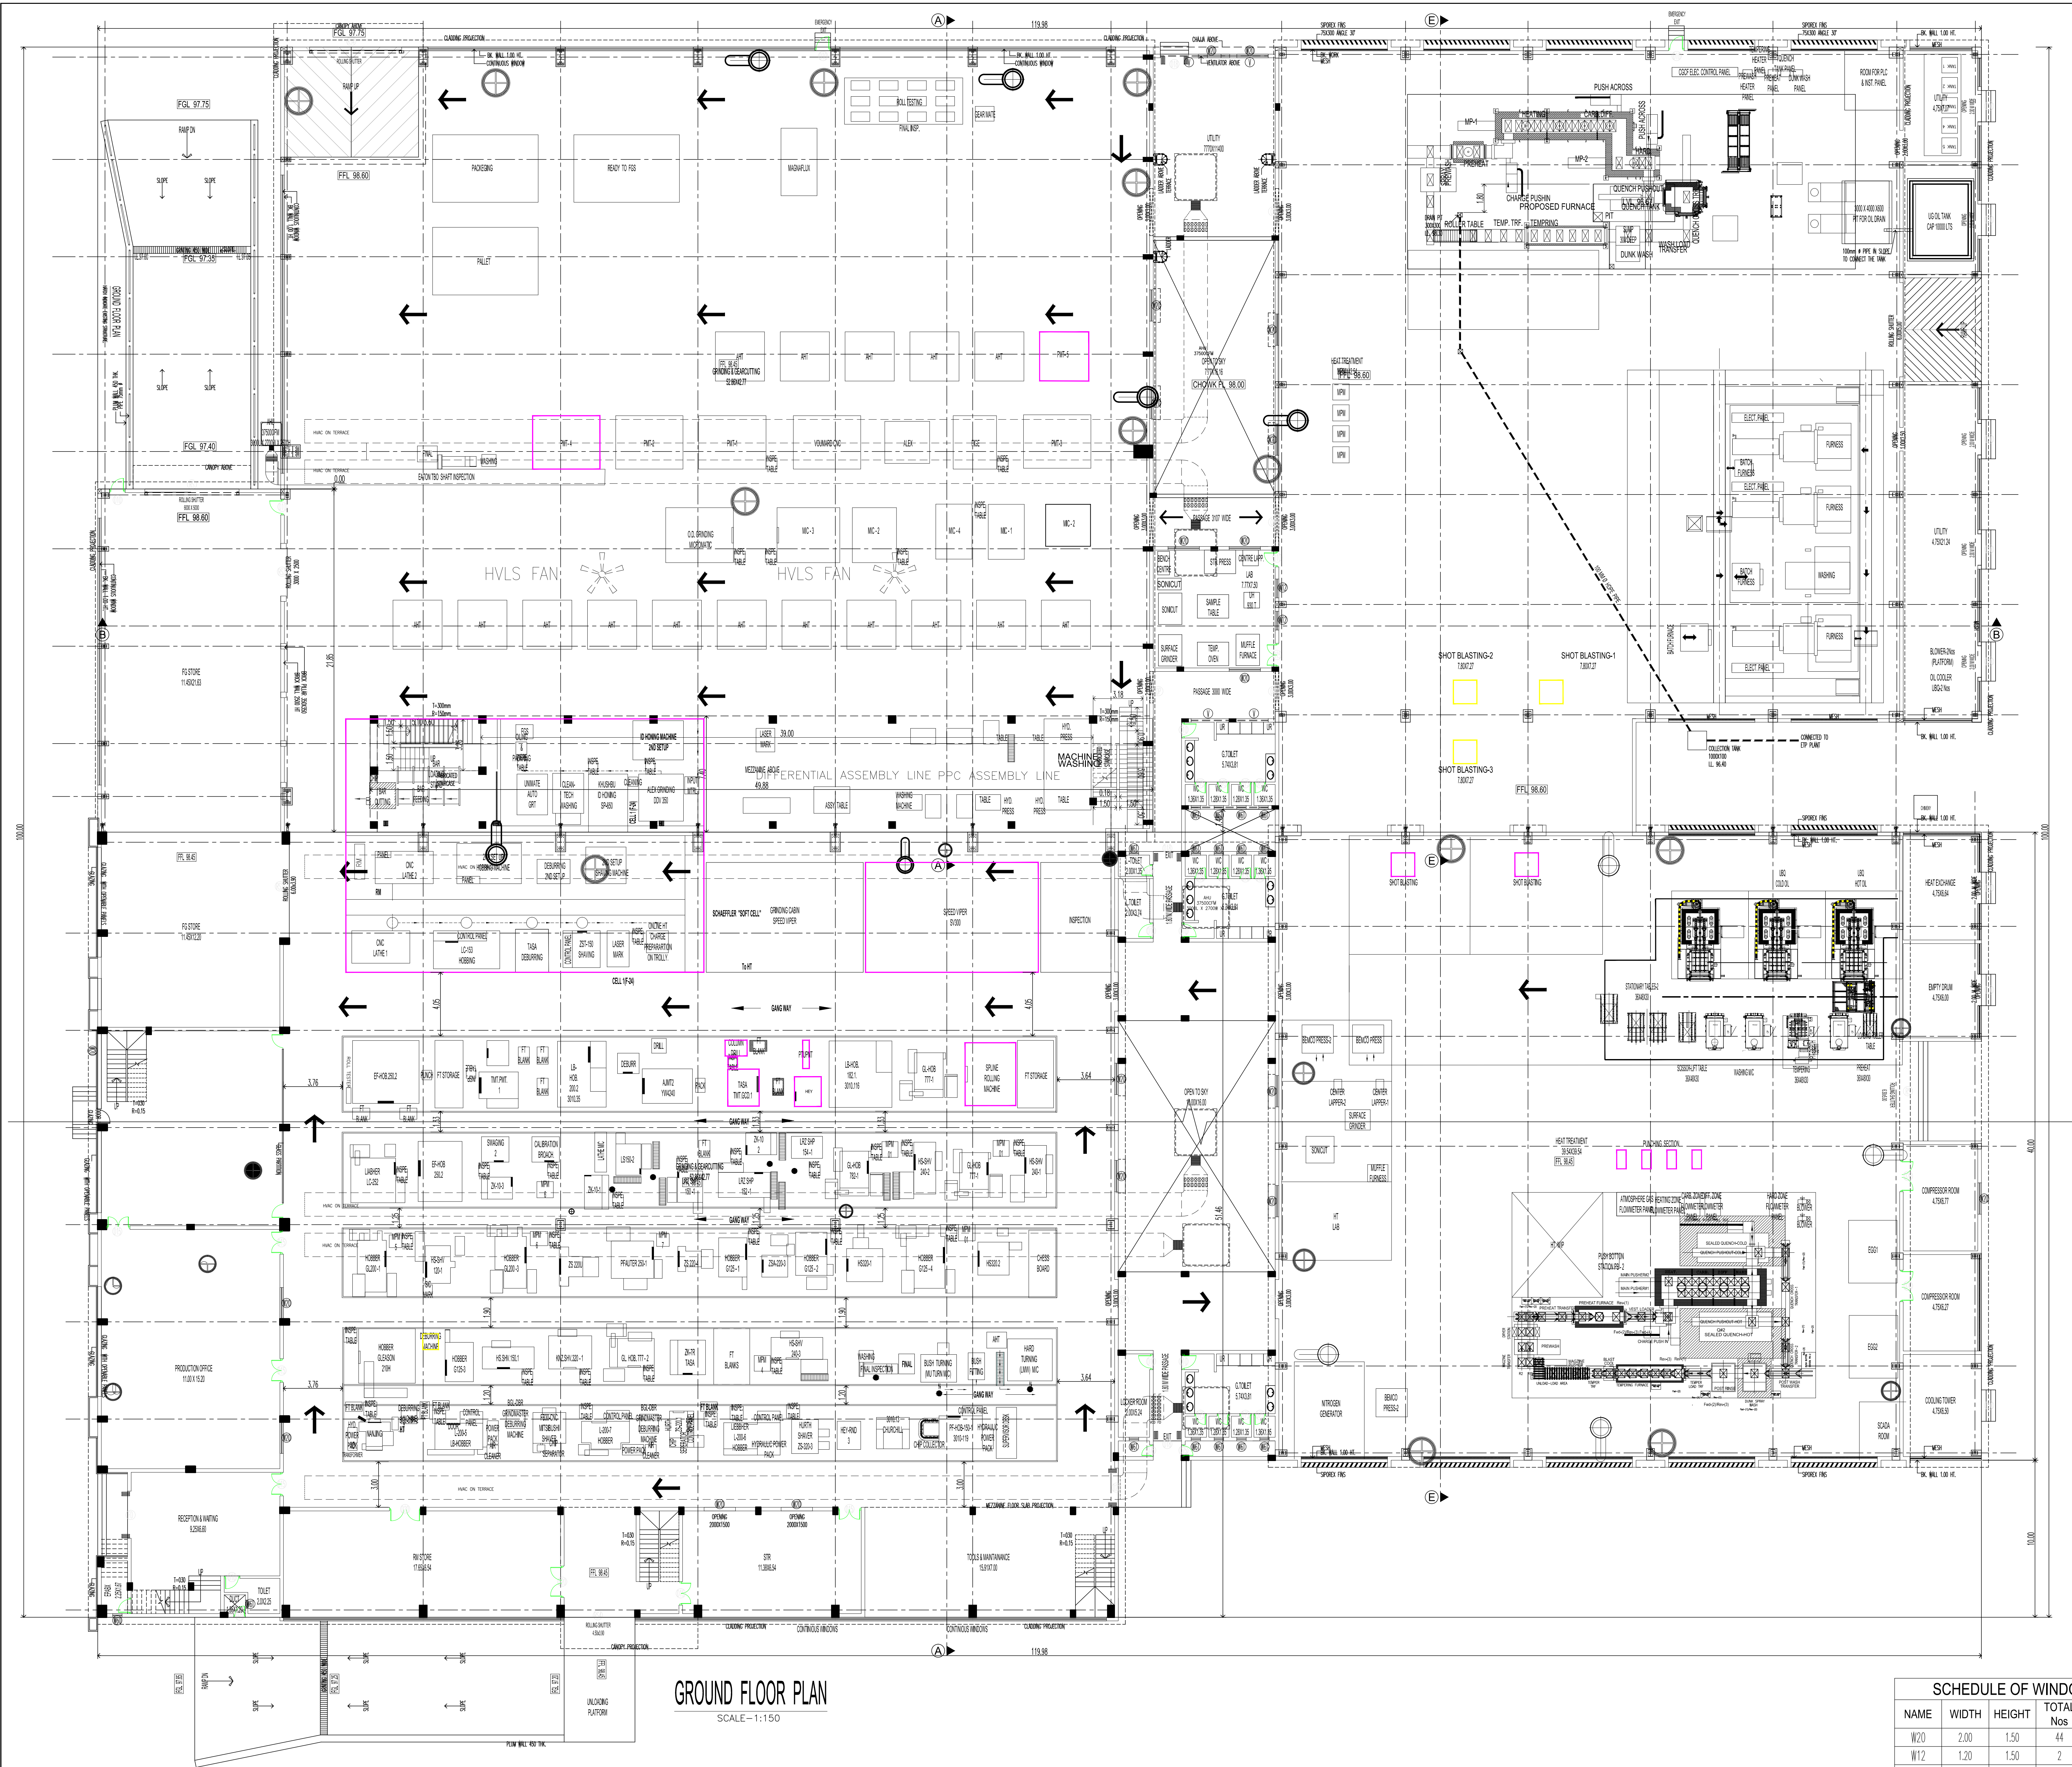

GROUND FLOOR PLAN
SCALE: 1:150



LONGITUDE - 74.186130
LATITUDE - 18.041706

SCHEDULE OF DOOR				
NAME	WIDTH	HEIGHT	TOTAL Nos	AREA
RS	6.00	5.00	3	90.00
RS4	4.50	3.90	2	35.10
RS2	6.00	3.90	1	23.40
RS3	3.00	2.50	1	7.50
RS4	6.00	6.00	1	36.00
FD	3.00	2.50	1	7.50
OP	3.00	3.00	10	90.00
D20	2.00	2.50	13	65.00
D18	1.80	2.50	3	13.50
D15	1.50	2.50	9	33.75
D10	1.00	2.50	16	40.00
D75	0.75	2.15	22	35.48
TOTAL			82	477.23

SCHEDULE OF WINDOW				
NAME	WIDTH	HEIGHT	TOTAL Nos	AREA
W20	2.00	1.50	44	132.00
W12	1.20	1.50	2	3.60
W61	0.60	0.90	21	11.34
V	2.50	0.50	8	10.00
TOTAL			75	156.94

PREVIOUS PLAN APPROVAL NO
PLN / 192 / MNG / RRV / 5195 / 12
DATE - 23-05-2013

DESCRIPTION OF PROPOSAL & PROPERTY
PROPOSED REVISED FACTORY SHED FOR BHARAT GEARS LTD.AT
GUT NO S 232/2/1, 232/3/2 & 232/3/1
VILLAGE LONAND, TAL - KHANDALA, DIST - SATARA.
BHARAT GEARS LTD.

NAME OF THE OWNER
DATE
31-08-2024

DRG.NOL
SCALE
1:150

SIGNATURE OF THE OWNER
CHECKED BY

ARCHITECT: SATISH N. JOSHI (CA837450)

ARCHICON DESIGN.
11/1 ARCHICON/ARCH/Bharat Gears/Factory Inspector/240831-Factory Inspector.dwg