



M/s BHARAT GEARS LIMITED
20 KM. MATHURA ROAD, PO. AMAR NAGAR,
DISTT. FARIDABAD- 121003 (HR)

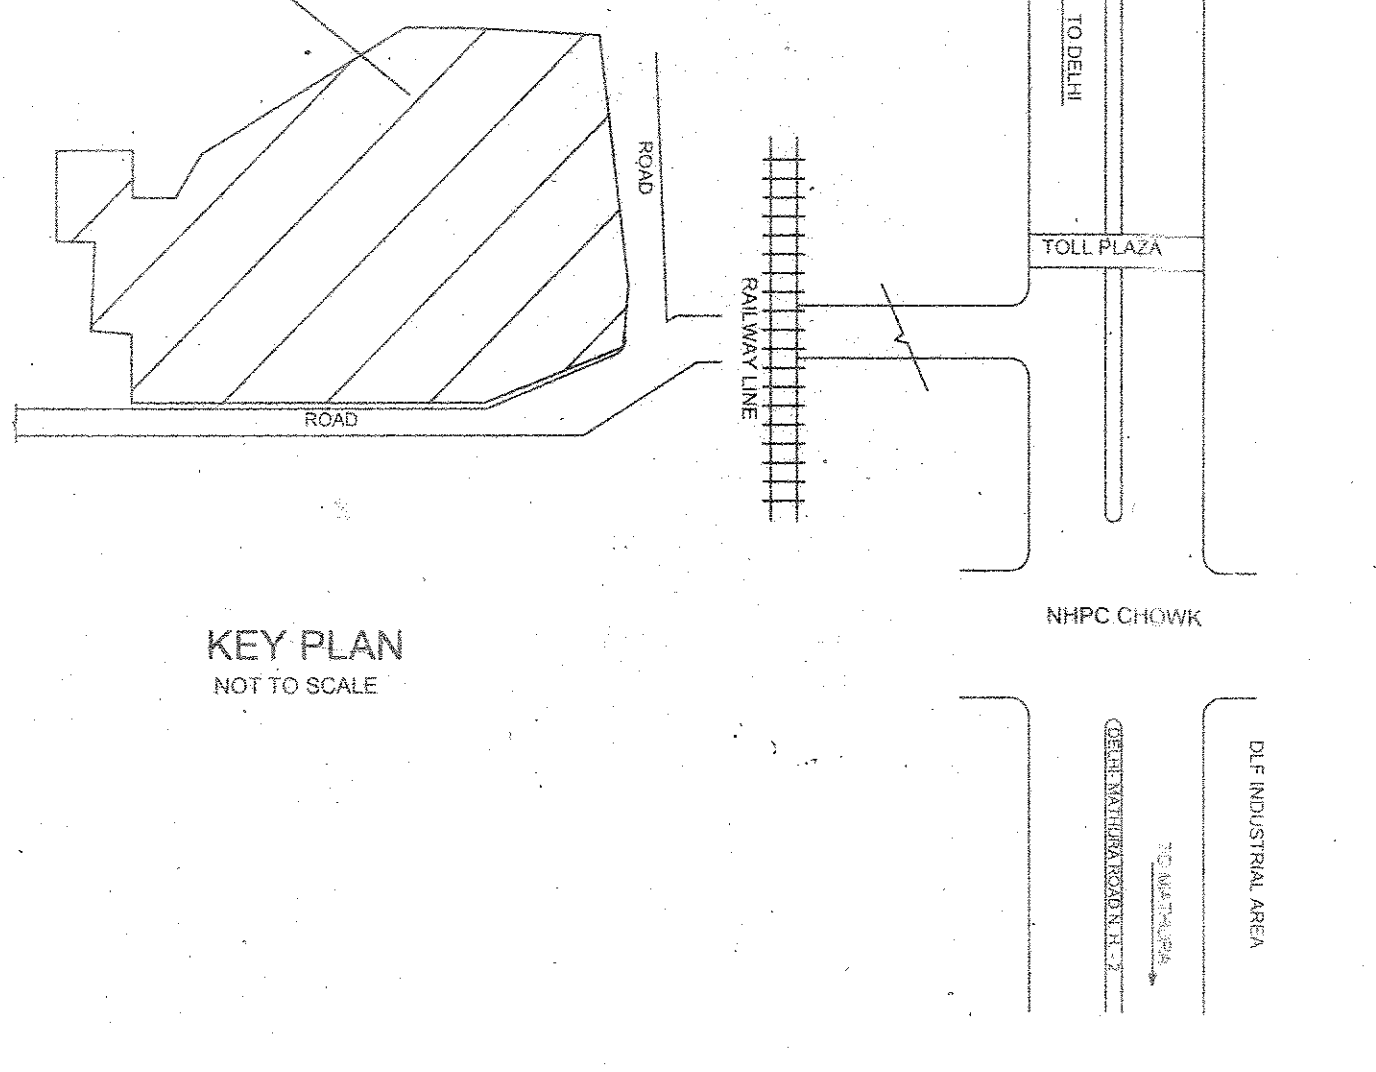

KEY PLAN
NOT TO SCALE

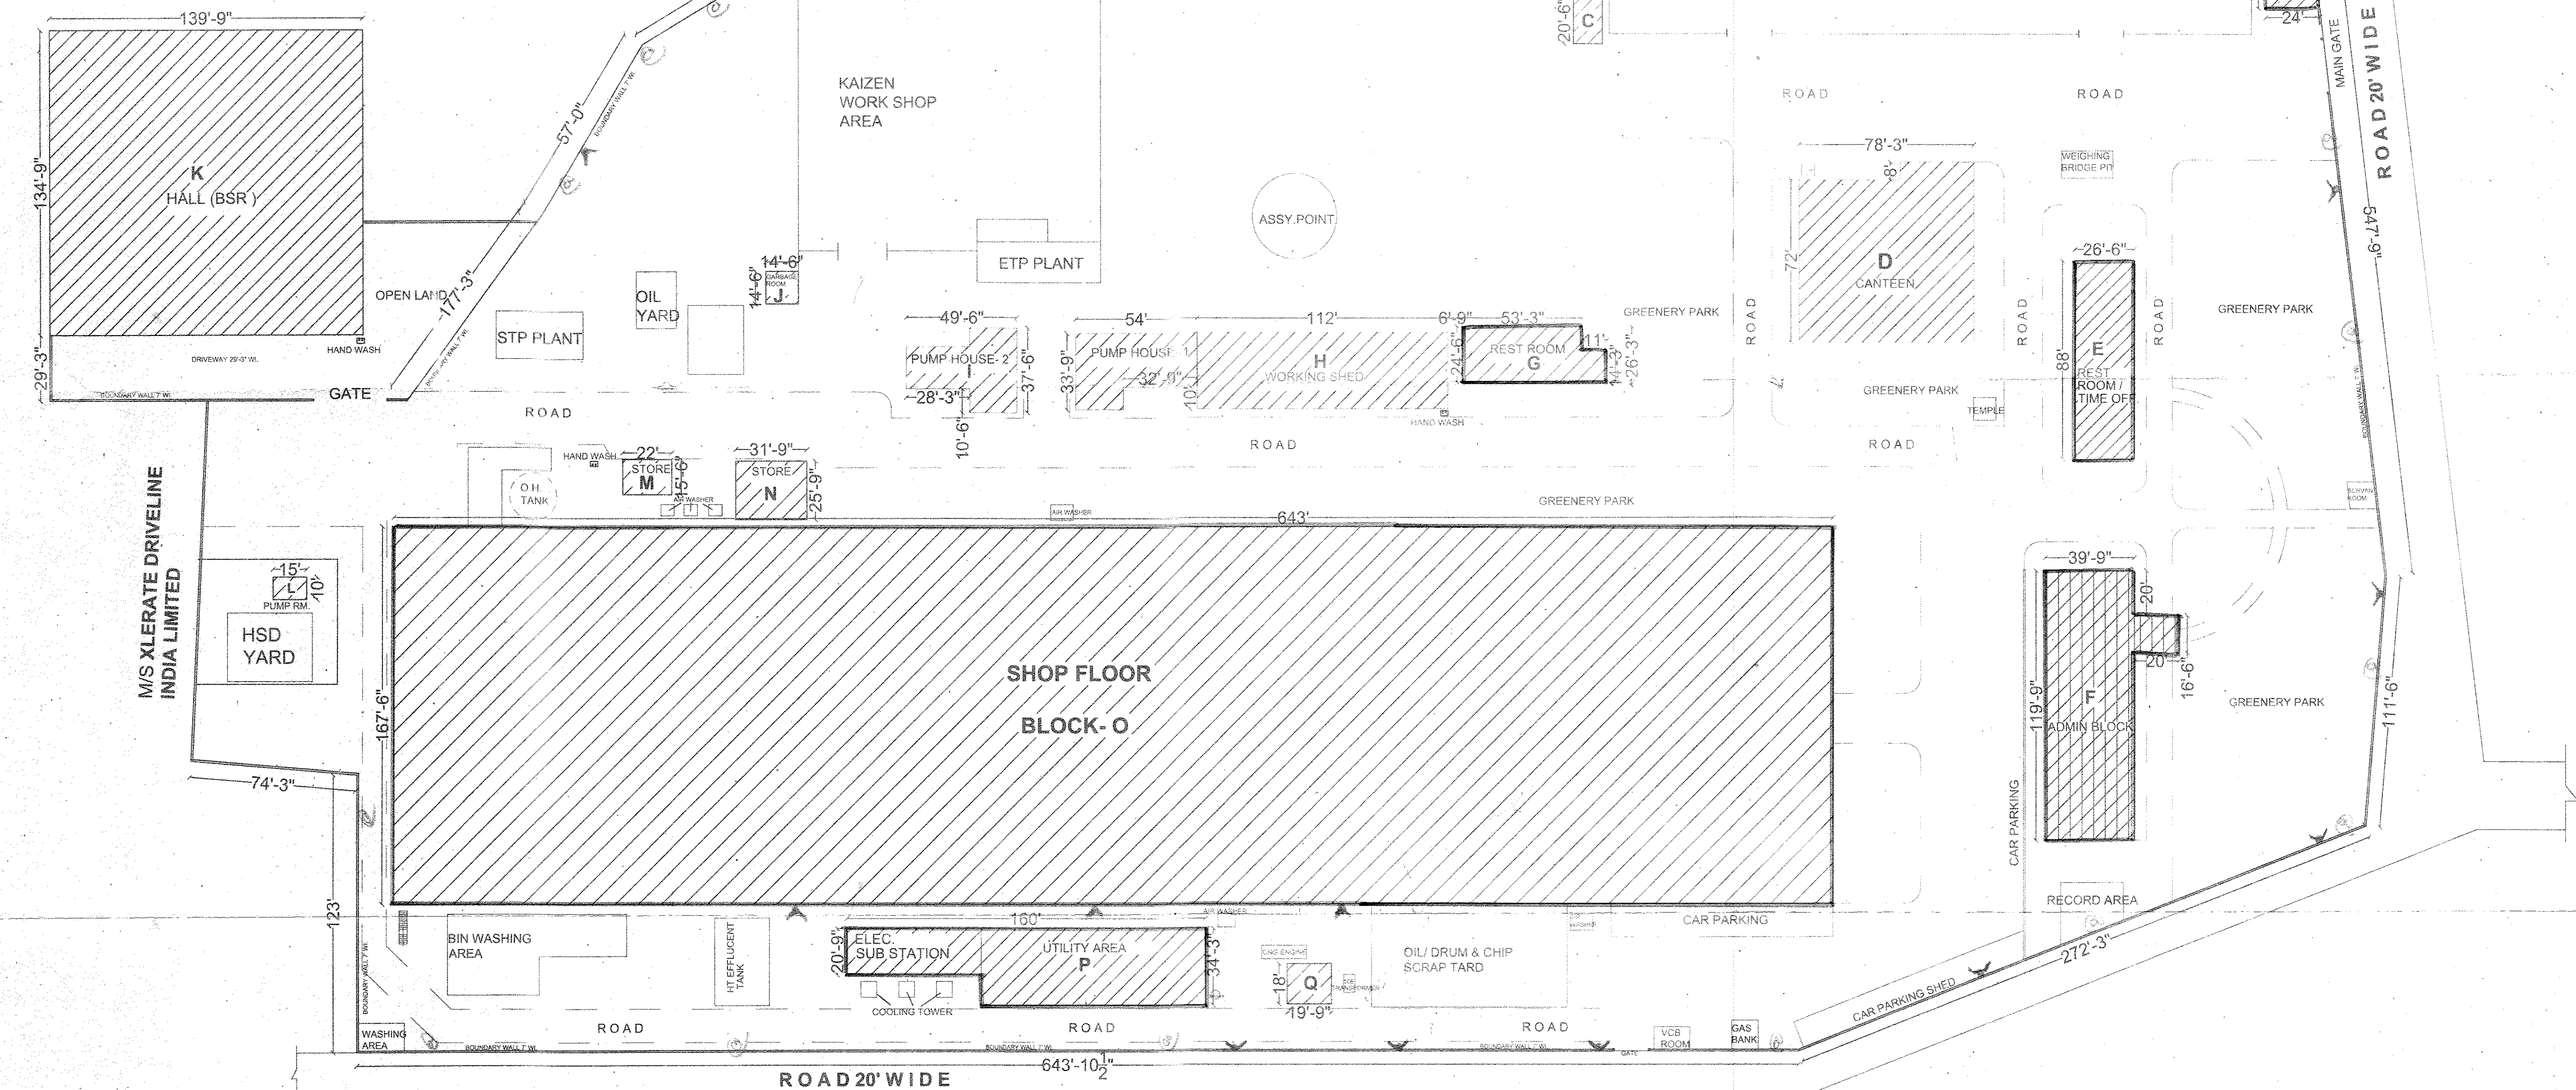

SITE PLAN
SCALE 1"=32'

APPROVED CONDITIONS ATTACHED
FOR CHIEF INSPECTOR OF FACTORIES
HARYANA, CHANDIGARH

REVISED/ADD. FACTORY BUILDING PLAN OF
M/s BHARAT GEARS LIMITED
20 KM. MATHURA ROAD, PO. AMAR NAGAR,
DISTT. FARIDABAD- 121003 (HR)
KHASRA NO. 2, 3min, 8min, 9, 10, 11, 12, 13 min, 20,
7 min, 1/2 min, 15, 20/21 min, 22 min, 23 min.

AREA CHART

TOTAL PLOT AREA = 450000.42 sqft. OR 50000.0 S.YDS
COVERED AREA

GROUND FLOOR BLOCK	-A = 765.99 SQFT.
GROUND FLOOR BLOCK	-B = 461.56 SQFT.
GROUND FLOOR BLOCK	-C = 266.50 SQFT.
GROUND FLOOR BLOCK	-D = 5997.59 SQFT.
GROUND FLOOR BLOCK	-E = 2332.00 SQFT.
GROUND FLOOR BLOCK	-F = 5090.03 SQFT.
FIRST FLOOR BLOCK	-F = 5090.03 SQFT.
GROUND FLOOR BLOCK	-G = 1461.38 SQFT.
GROUND FLOOR BLOCK	-H = 5275.00 SQFT.
GROUND FLOOR BLOCK	-I = 1326.56 SQFT.
GROUND FLOOR BLOCK	-J = 210.25 SQFT.
GROUND FLOOR BLOCK	-K = 18831.31 SQFT.
GROUND FLOOR BLOCK	-L = 150.00 SQFT.
GROUND FLOOR BLOCK	-M = 341.00 SQFT.
GROUND FLOOR BLOCK	-N = 817.56 SQFT.
GROUND FLOOR BLOCK	-O = 107702.50 SQFT.
GROUND FLOOR BLOCK	-P = 4670.00 SQFT.
GROUND FLOOR BLOCK	-Q = 355.50 SQFT.

DETAIL OF MACHINERY			
S.NO	MACHINE	SIZE	NO'S AREA
KEPT IN OPEN M/C			
106	TRANSFORMER	5'-0"x8'-0"	1 40.0
TOTAL			40.0 SQFT.

CONSULTANT:-
OM SAI ASSOCIATES
PH. NO. 9999-510-343

TITLE = SITE PLAN
DATE = APRIL 2016
SCALE = 1"=32'-0"

For BHARAT GEARS LIMITED

Chairman & Managing Director

APP. SIGNATURE

DRG. NO. 1/8

NOTE:
ALL REPLY APPROVED/REVISED BLOCK SHOWN AS
1. HVS COLOUR
ADD. AREA SHOWN AS THIS COLOUR

Er. R.K. SINGH
A. GURGAON
ENGINEER
ENGINEER SIGNATURE