



911 ✓

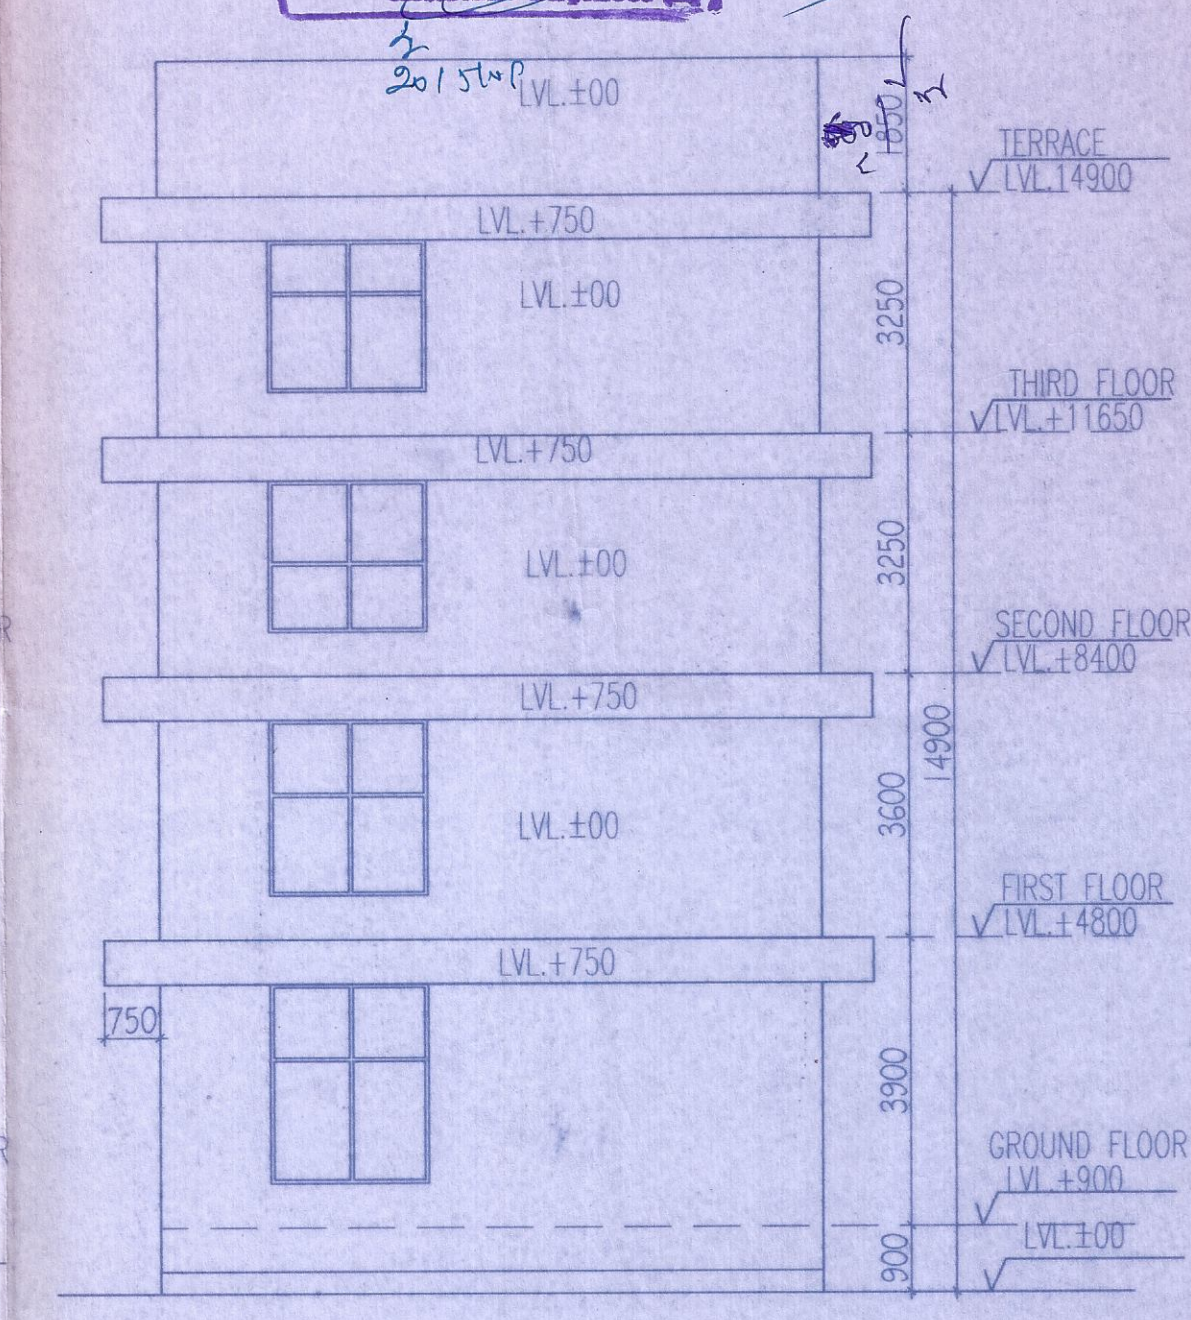

REAR ELEVATION

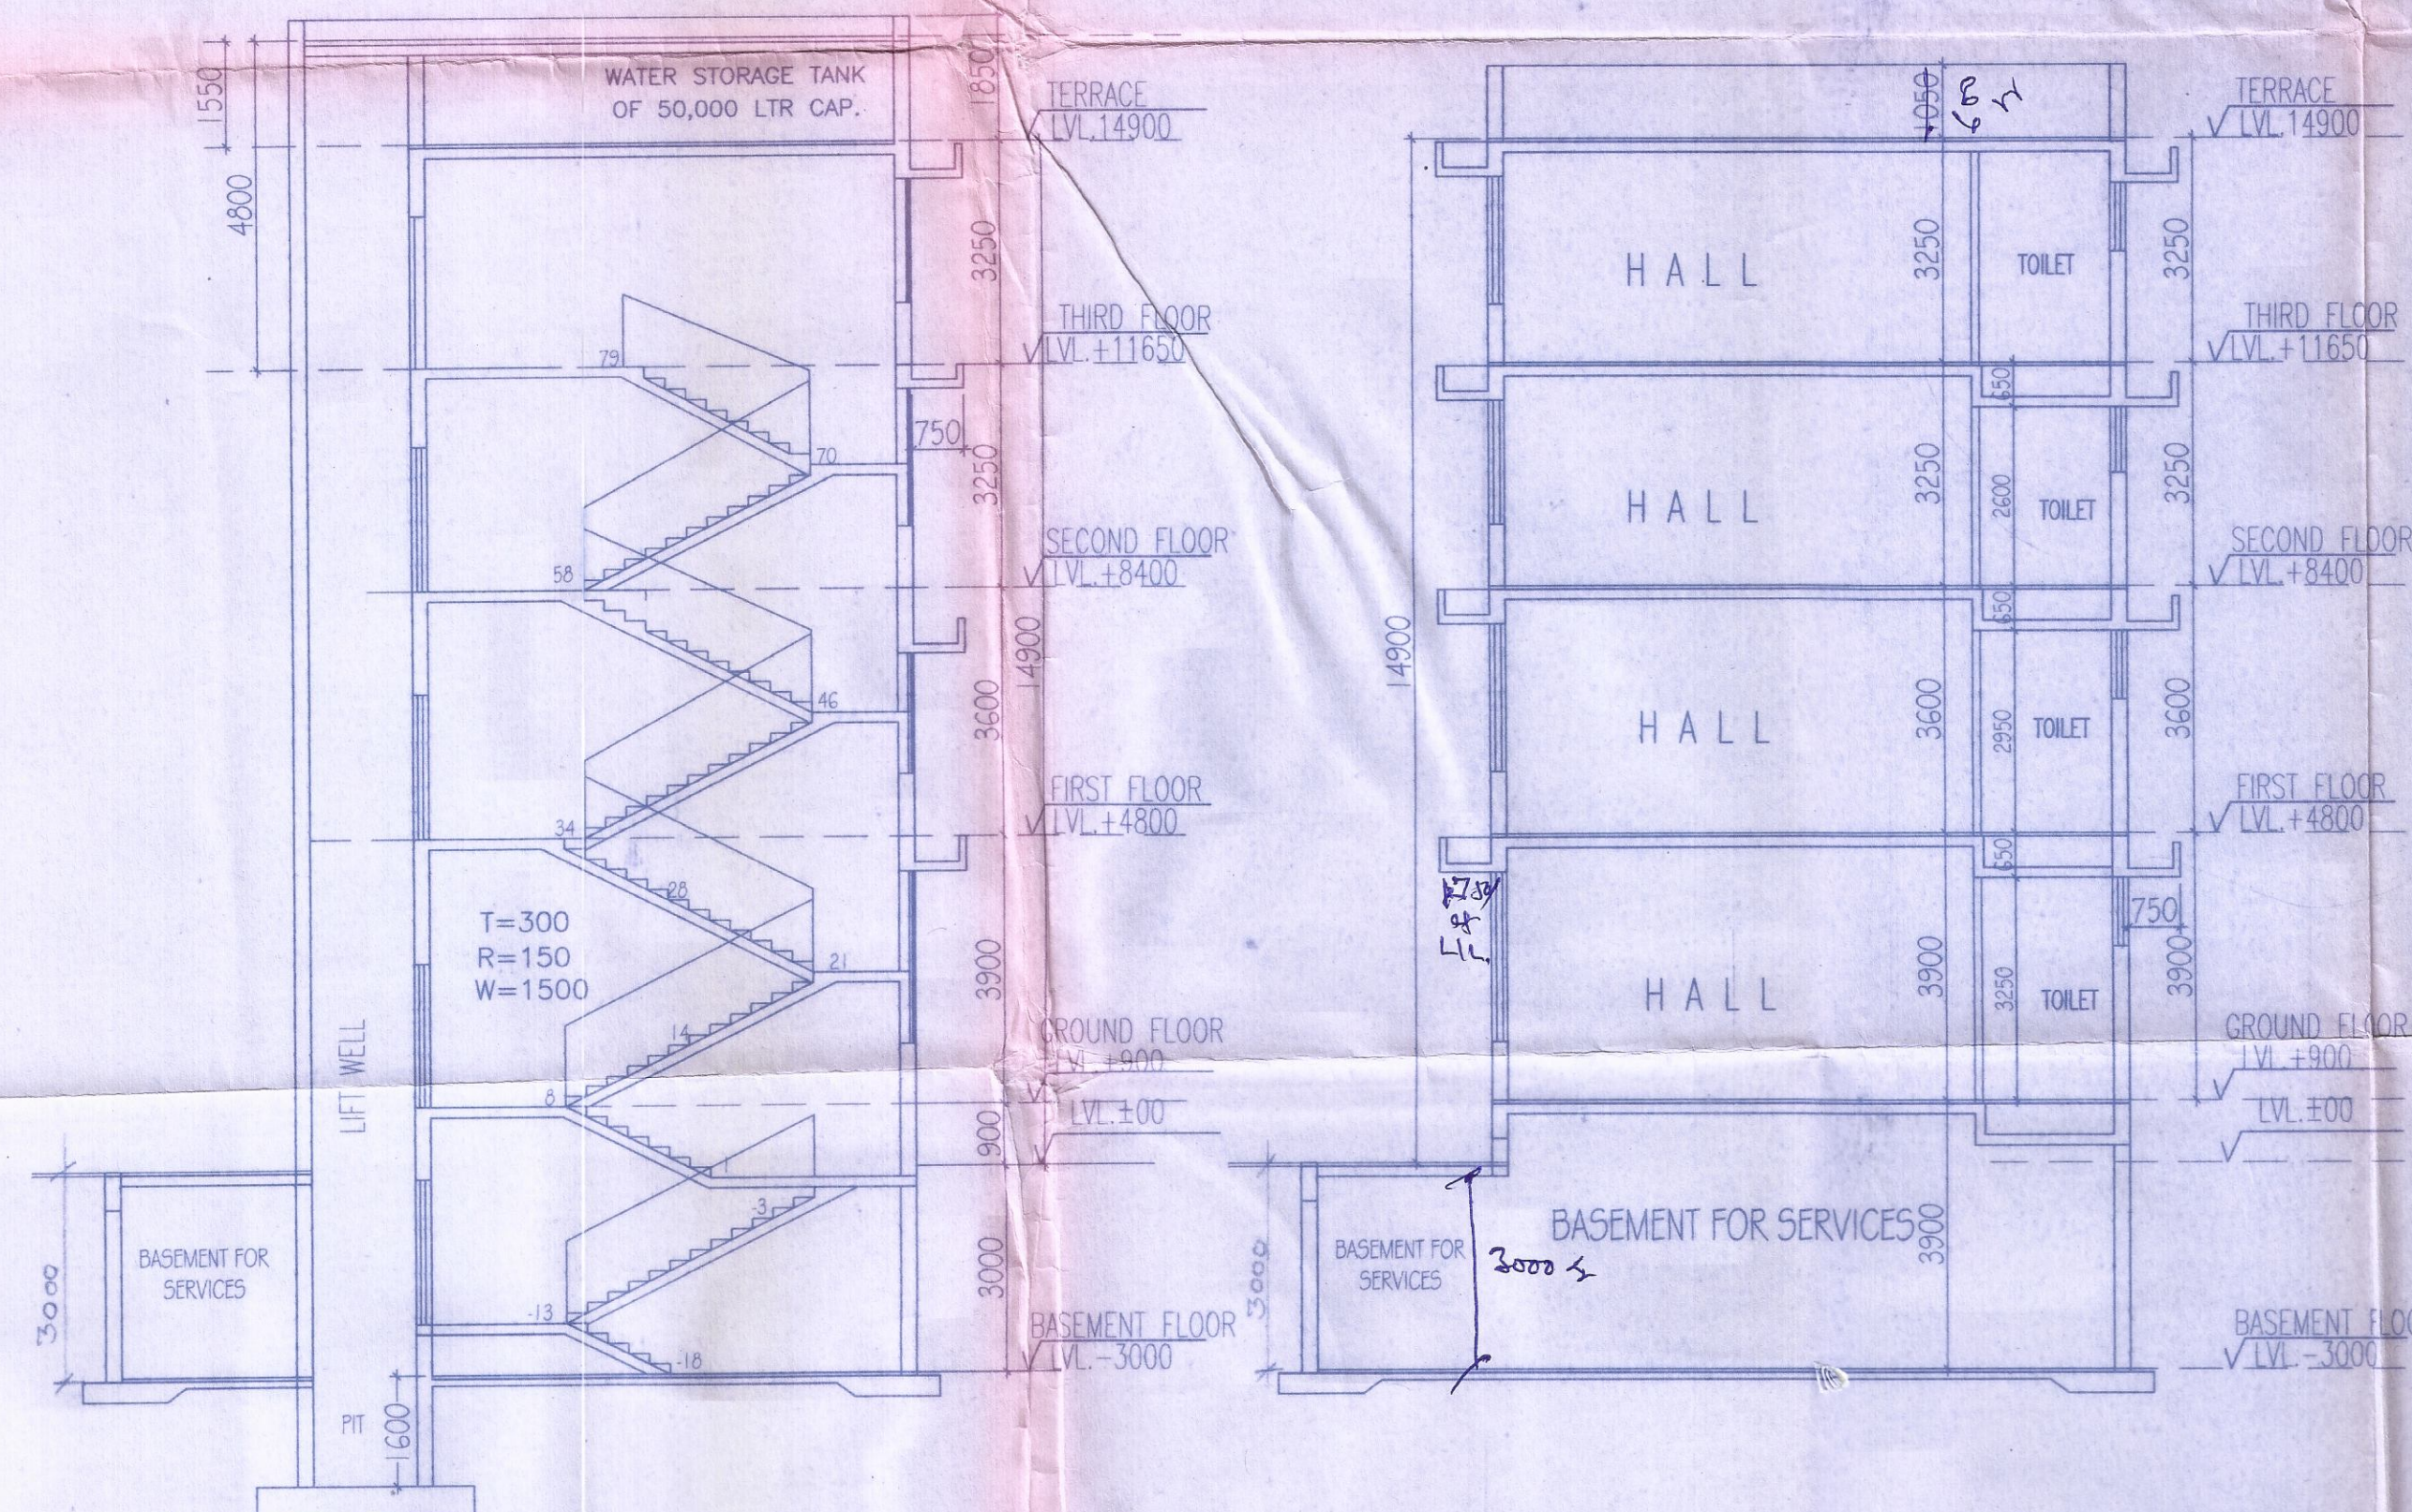

SECTION AT B-B'

Naresh Kumar
Authorised Signatory

TITLE PLANS , ELEVATIONS & SECTIONS

GIAN P. MATHUR
ARCHITECT
B. Arch., M.C.A., A.I.A.
CA No. 80/5769

SCALE : 1: 100	DWG. NO. - 02
----------------	---------------