

S.T.P.(H) S.T.P.(G) C.T.P.(HR)
Member Secretary Member Chairman
B.P.A.C. B.P.A.C. B.P.A.C.

S.T.P.(H) S.T.P.(G) C.T.P.(HR)
Member Secretary Member Chairman
B.P.A.C. B.P.A.C. B.P.A.C.


Sanctioned
To be read with this office
order No. 24399/2024
dated 07.08.2024

AD
PA
ATP

DTT
MEMBER
BPAC

Chartered and found ok for Public Health
(Internal) Service only subject to comments in
in forwarding letter No. 24399/2024 dated 07.08.2024

U.P. Engineers & Planners (Pvt.)
Pune, Maharashtra

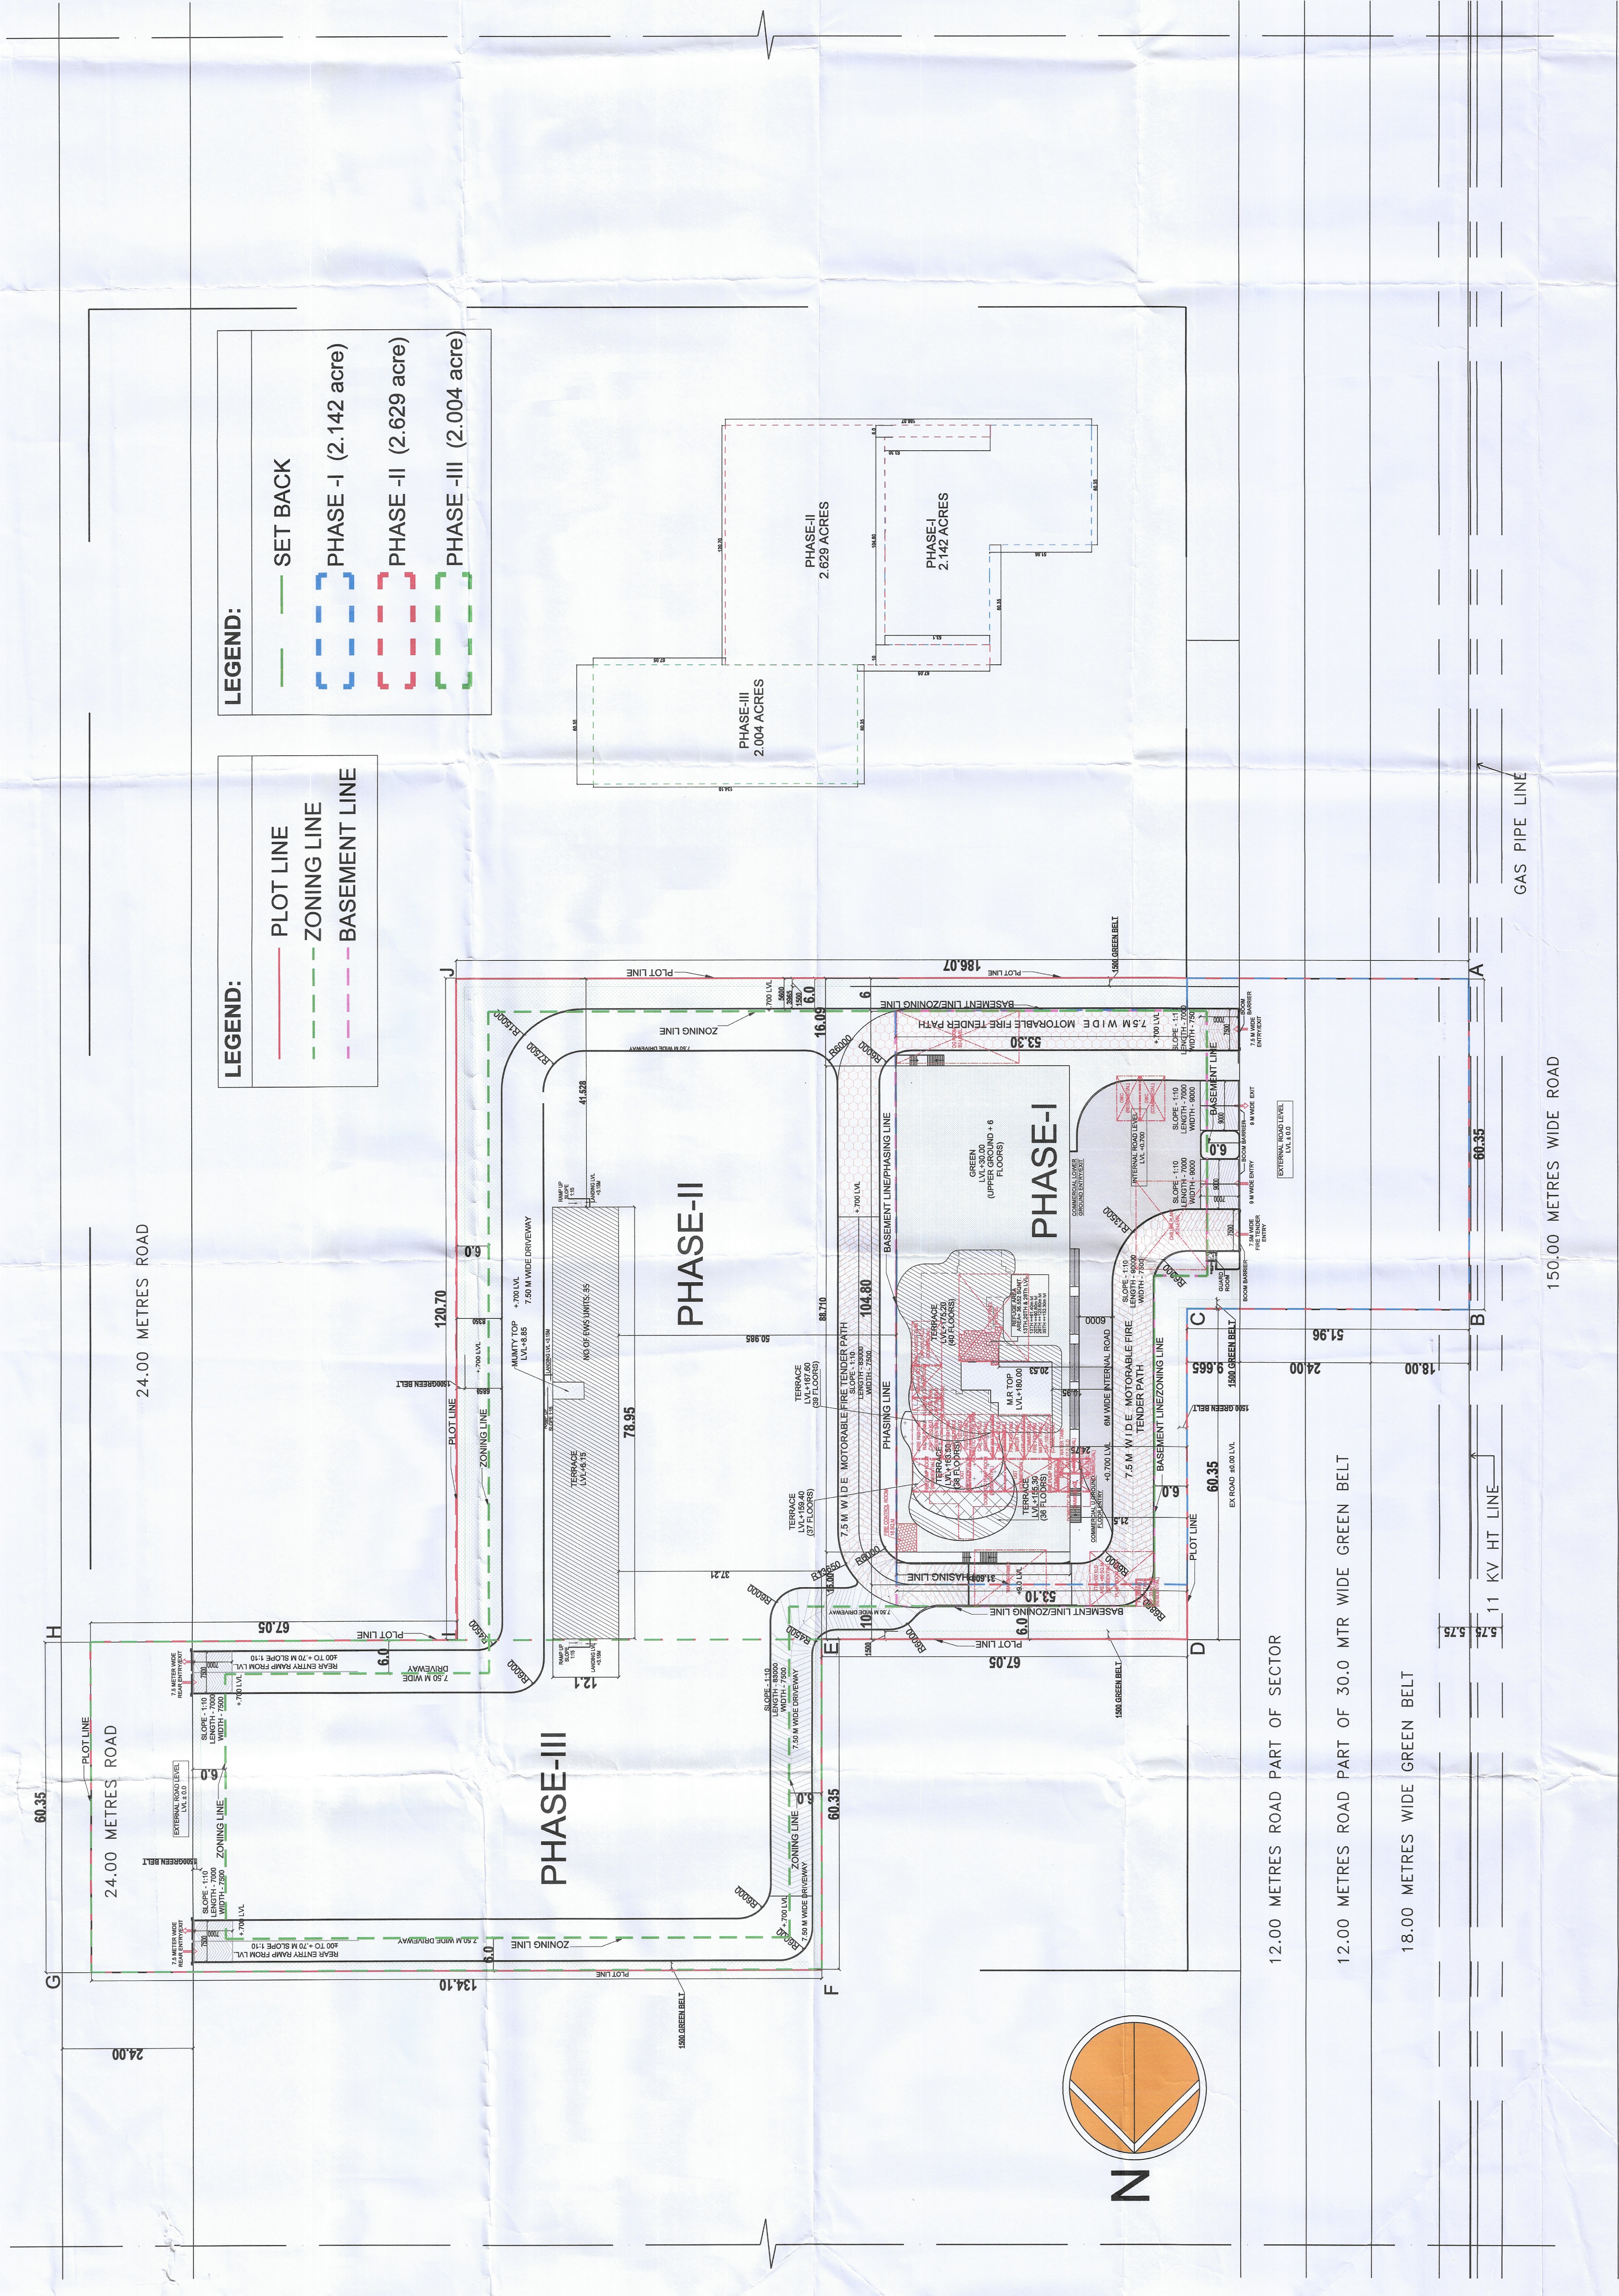

LEGEND:

- SET BACK
- PHASE - I (2.142 acre)
- PHASE - II (2.629 acre)
- PHASE - III (2.004 acre)

LEGEND:

- PLOT LINE
- ZONING LINE
- BASEMENT LINE

Owner:
MVN INFRASTRUCTURE
PROJECTS LLP.

Architect:
GIAN P. MATHUR AND ASSOCIATES (P) LTD.
C-55, East of Kailash, New Delhi-110065
Ph: 011-26100000, 011-26100001
E: info@gpmindia.com | W: www.gpmindia.com

Project Title:
PROPOSED BUILDING PLAN OF MIX LAND USE COLONY
(UNDER TOD POLICY DATED
08/02/2019) FOR COMMERCIAL AND RESIDENTIAL FOR AN AREA
OF 2.142 ACRES (CASE NO. 24399/2024) IN SECTOR 37.5, GURUGRAM BEING
DEVELOPED BY GOVA REALTORS PVT. LTD AND OTHERS IN
COLLABORATION WITH MVN INFRASTRUCTURE PROJECTS LLP.

Status: SUBMISSION DRAWING

Sheet Title
SITE PLAN WITH FIRE
FIGHTING LAYOUT

Owner's Sign
GIAN P. MATHUR
ARCHITECT
B. Arch. 2007
CA No. 8015789

Architect's Sign
GIAN P. MATHUR
ARCHITECT
B. Arch. 2007
CA No. 8015789

SCALE: 1:100
DATE: 22-07-2024
DWG. No.
SDAR/MVN/37DT-A/101C