







Sanctioned
To be read with this office
Stamp
DDT
MEMBER
BPAC

Sanctioned and read with this office
Stamp
DDT
MEMBER
BPAC

Sanctioned and read with this office
Stamp
DDT
MEMBER
BPAC

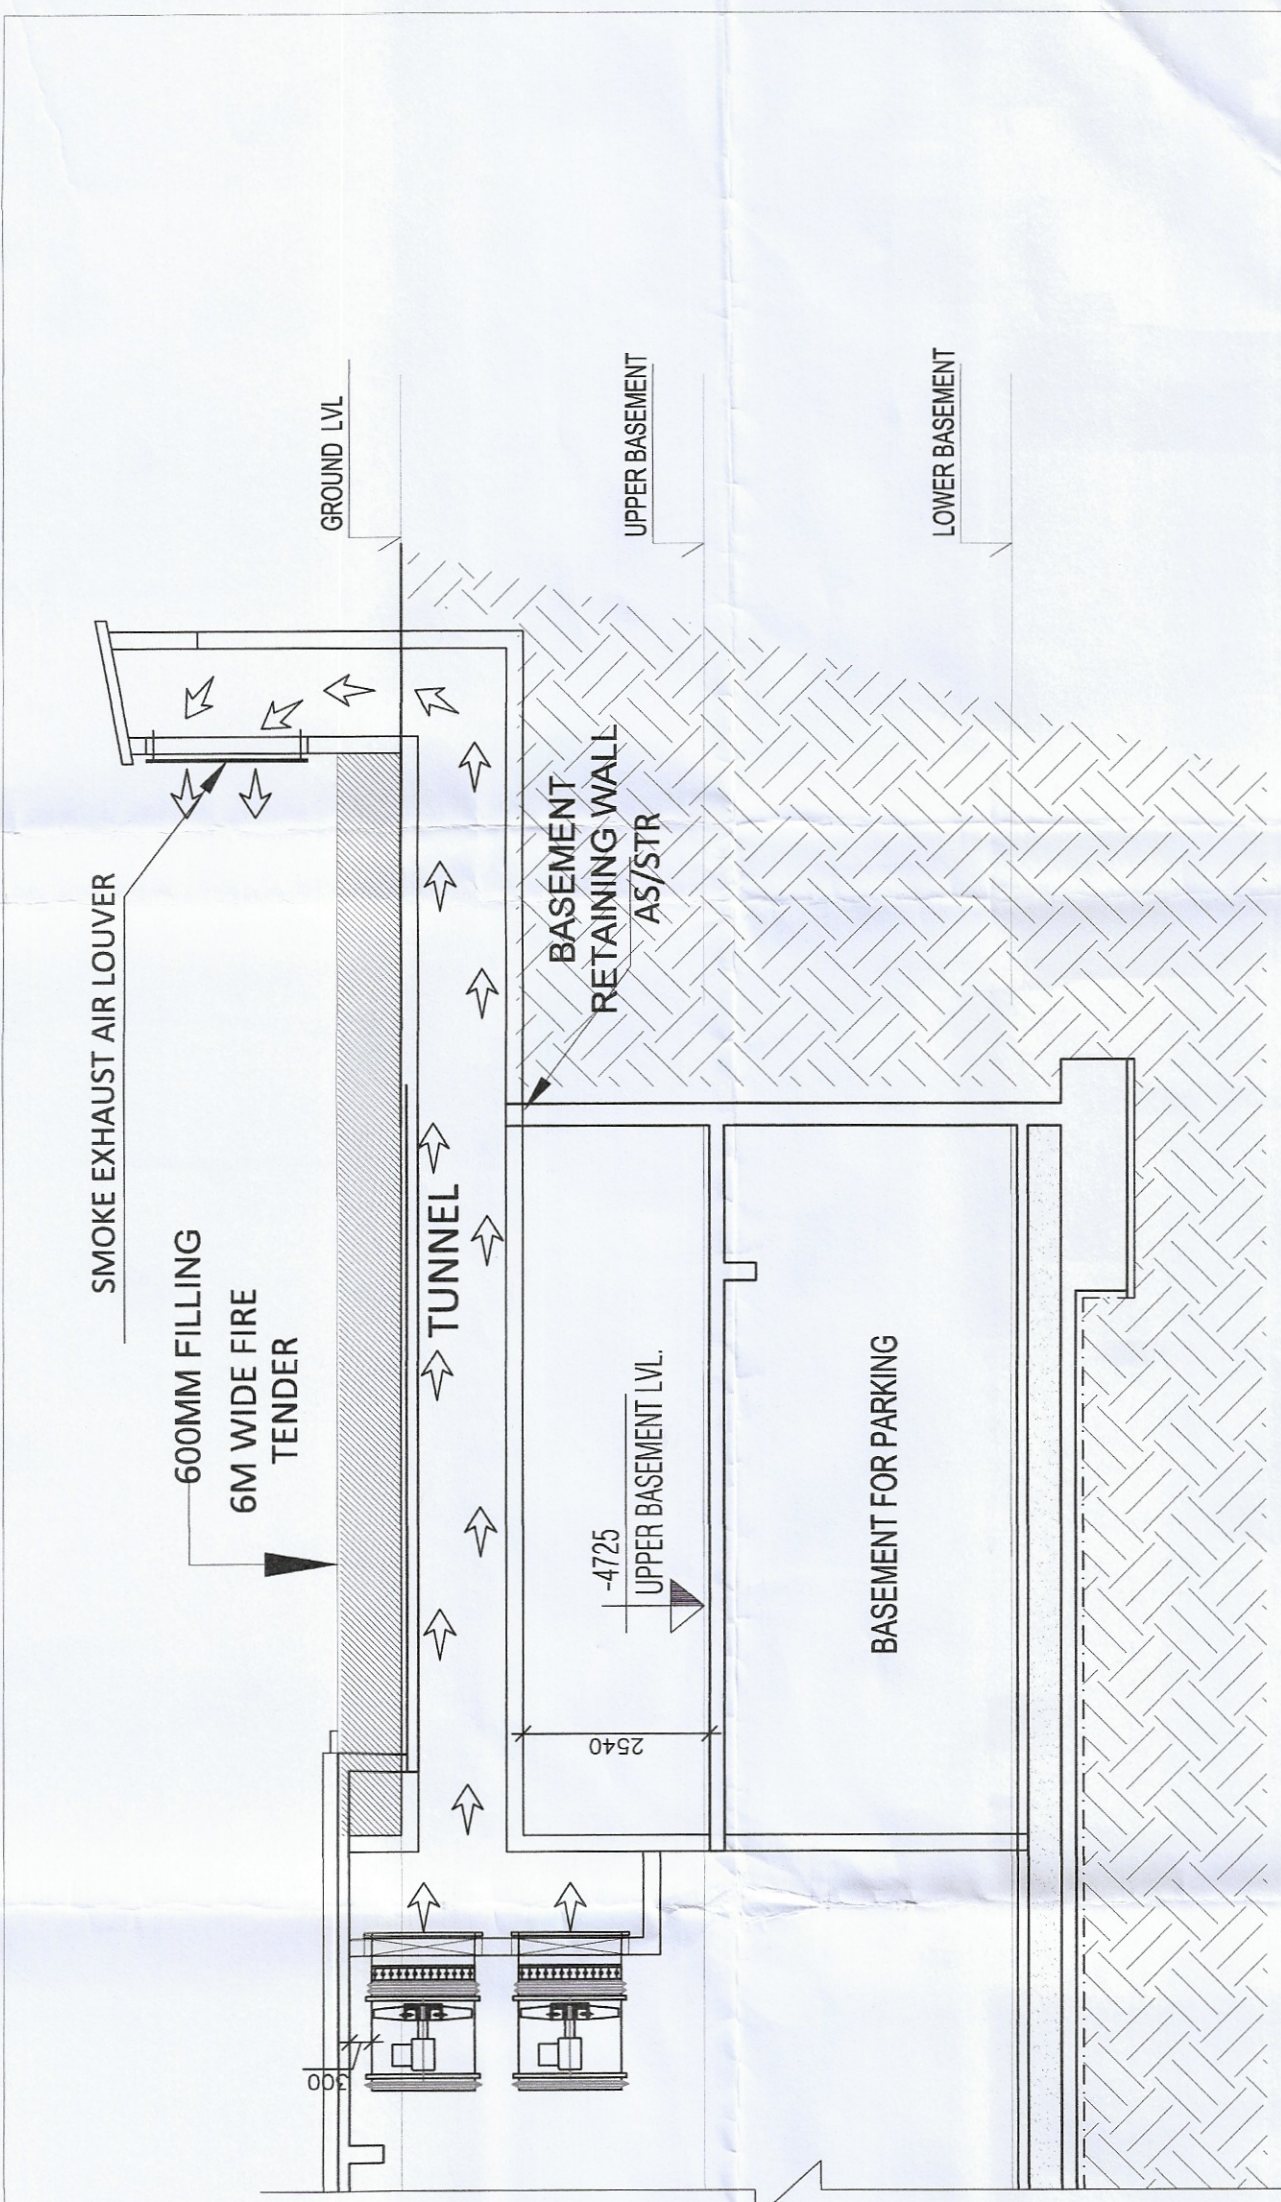

Typical Section For Mechanical Ventilation

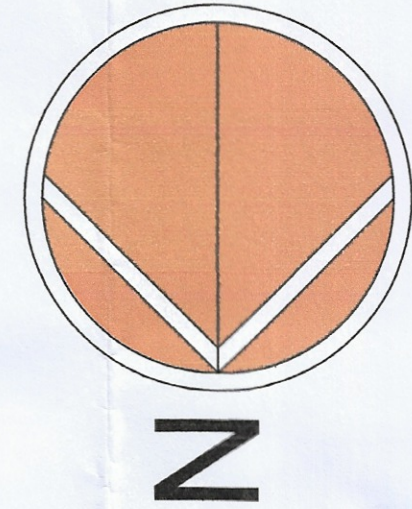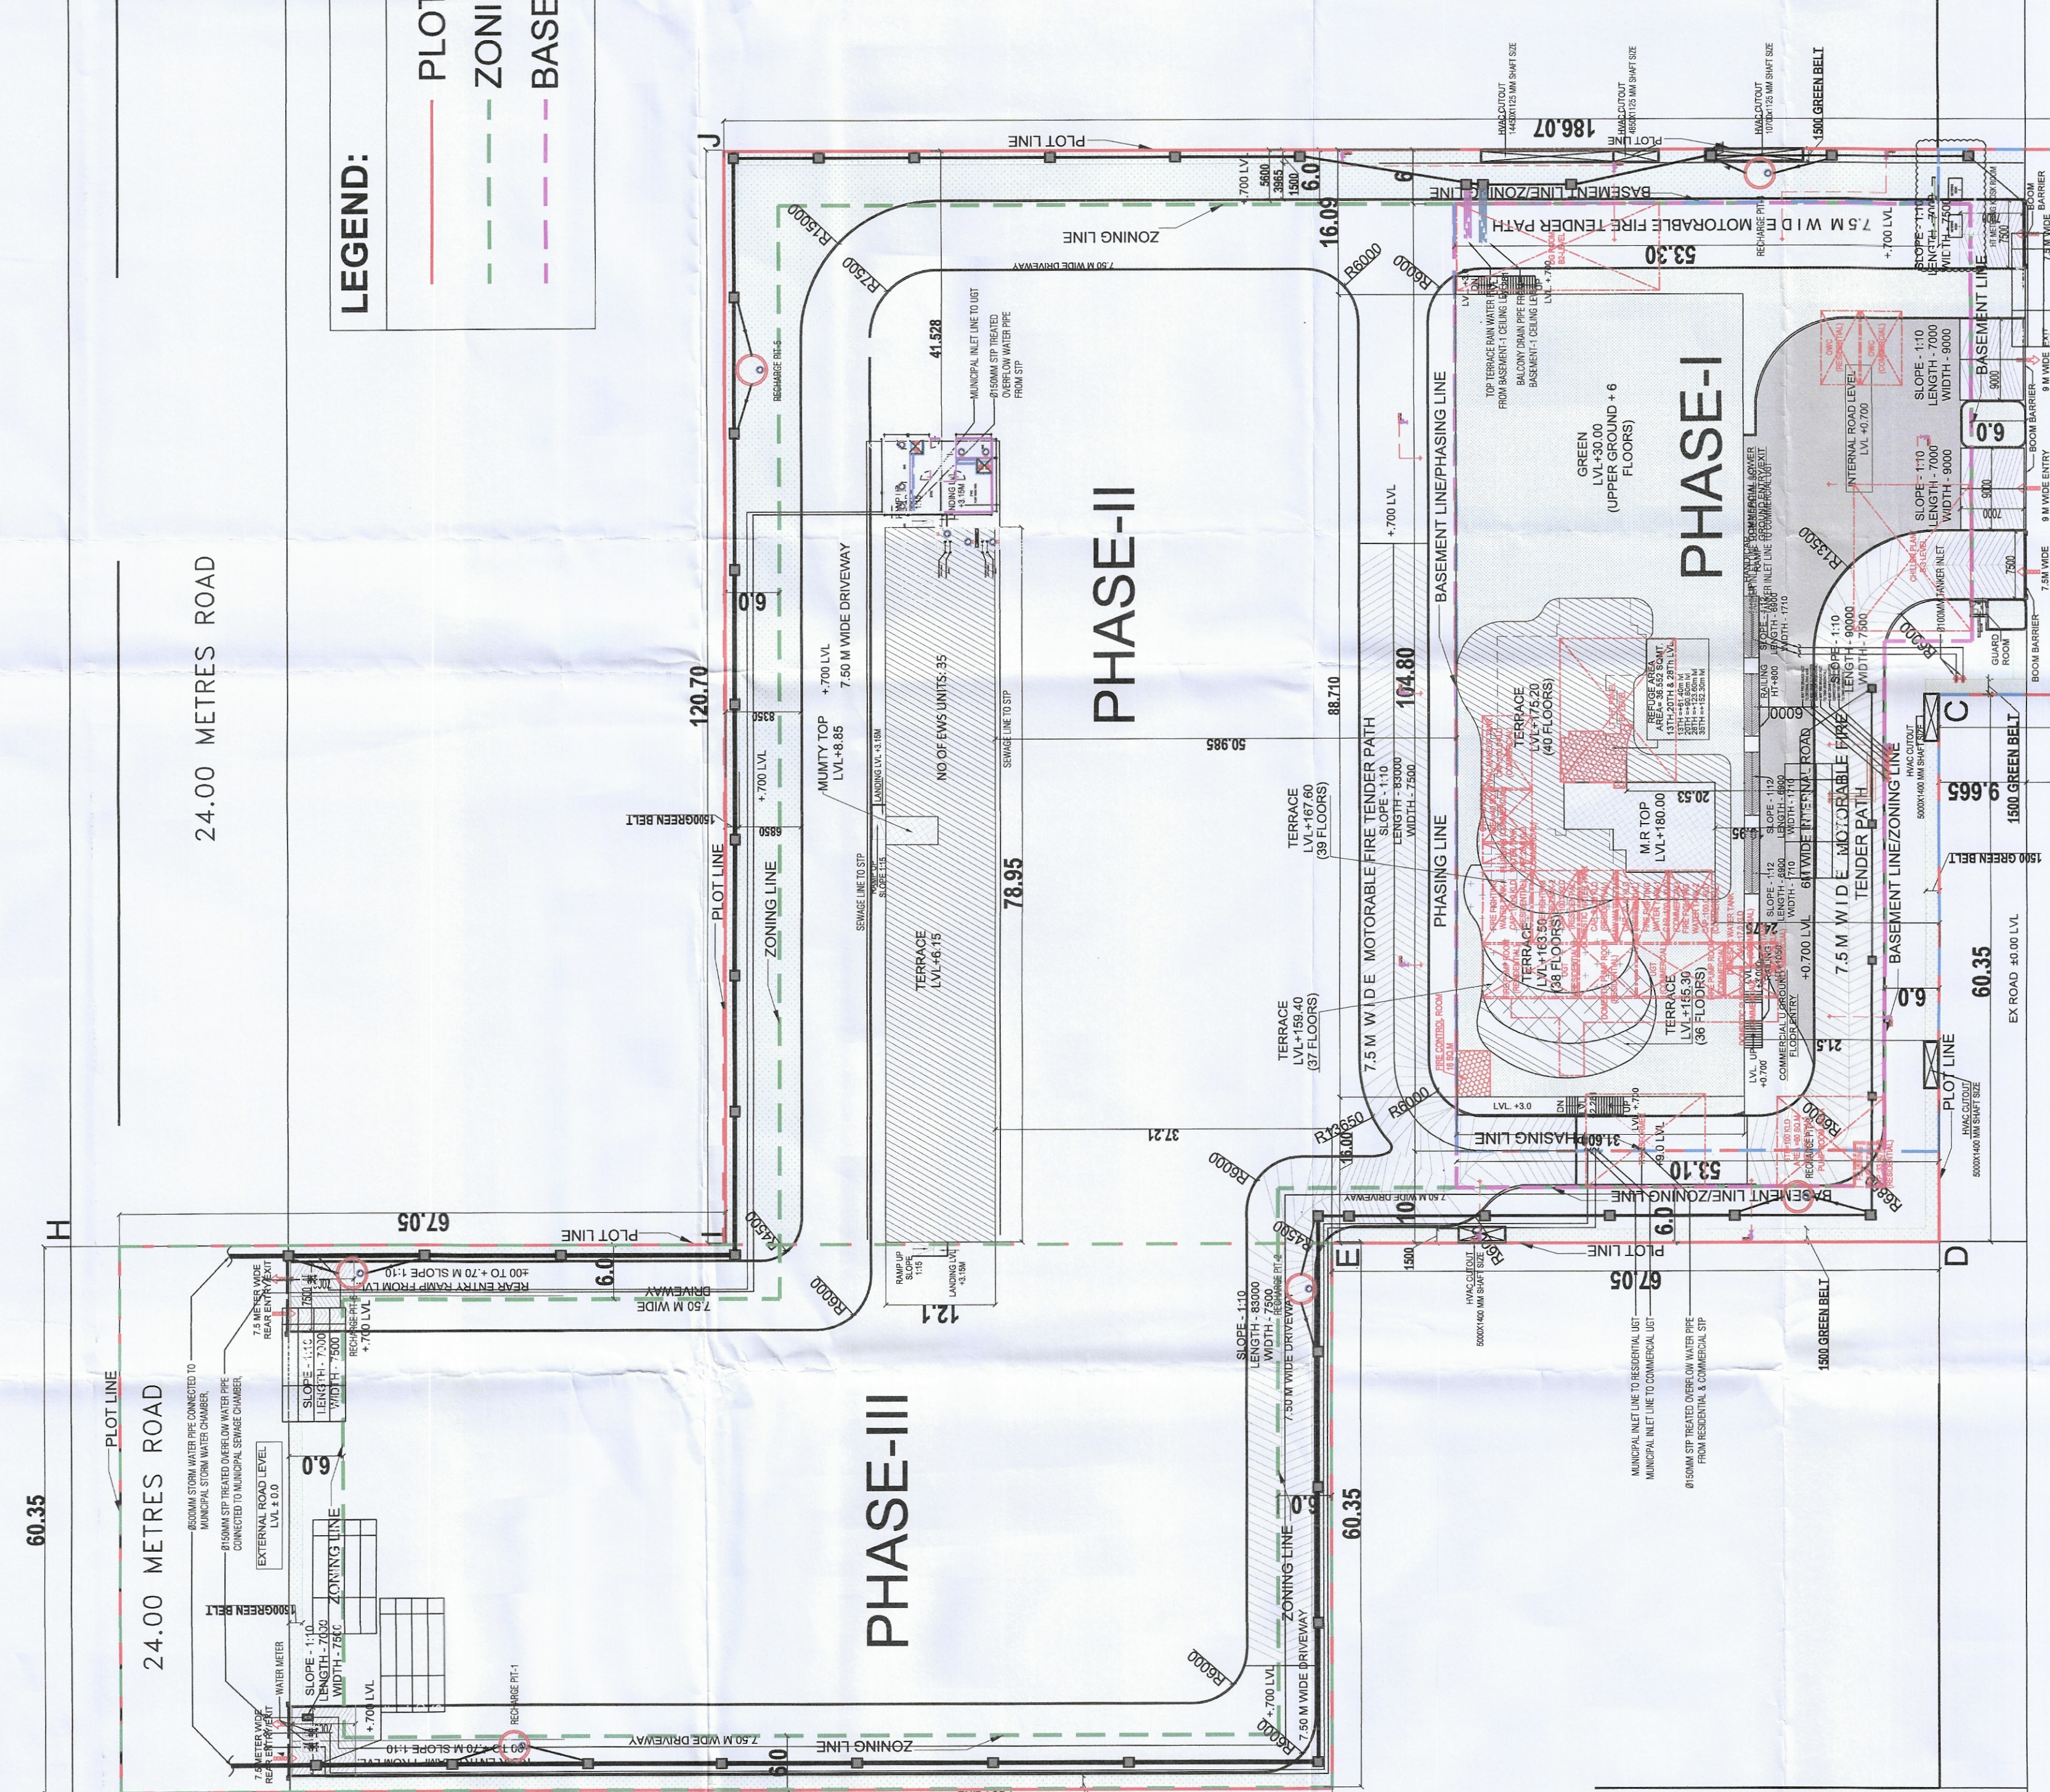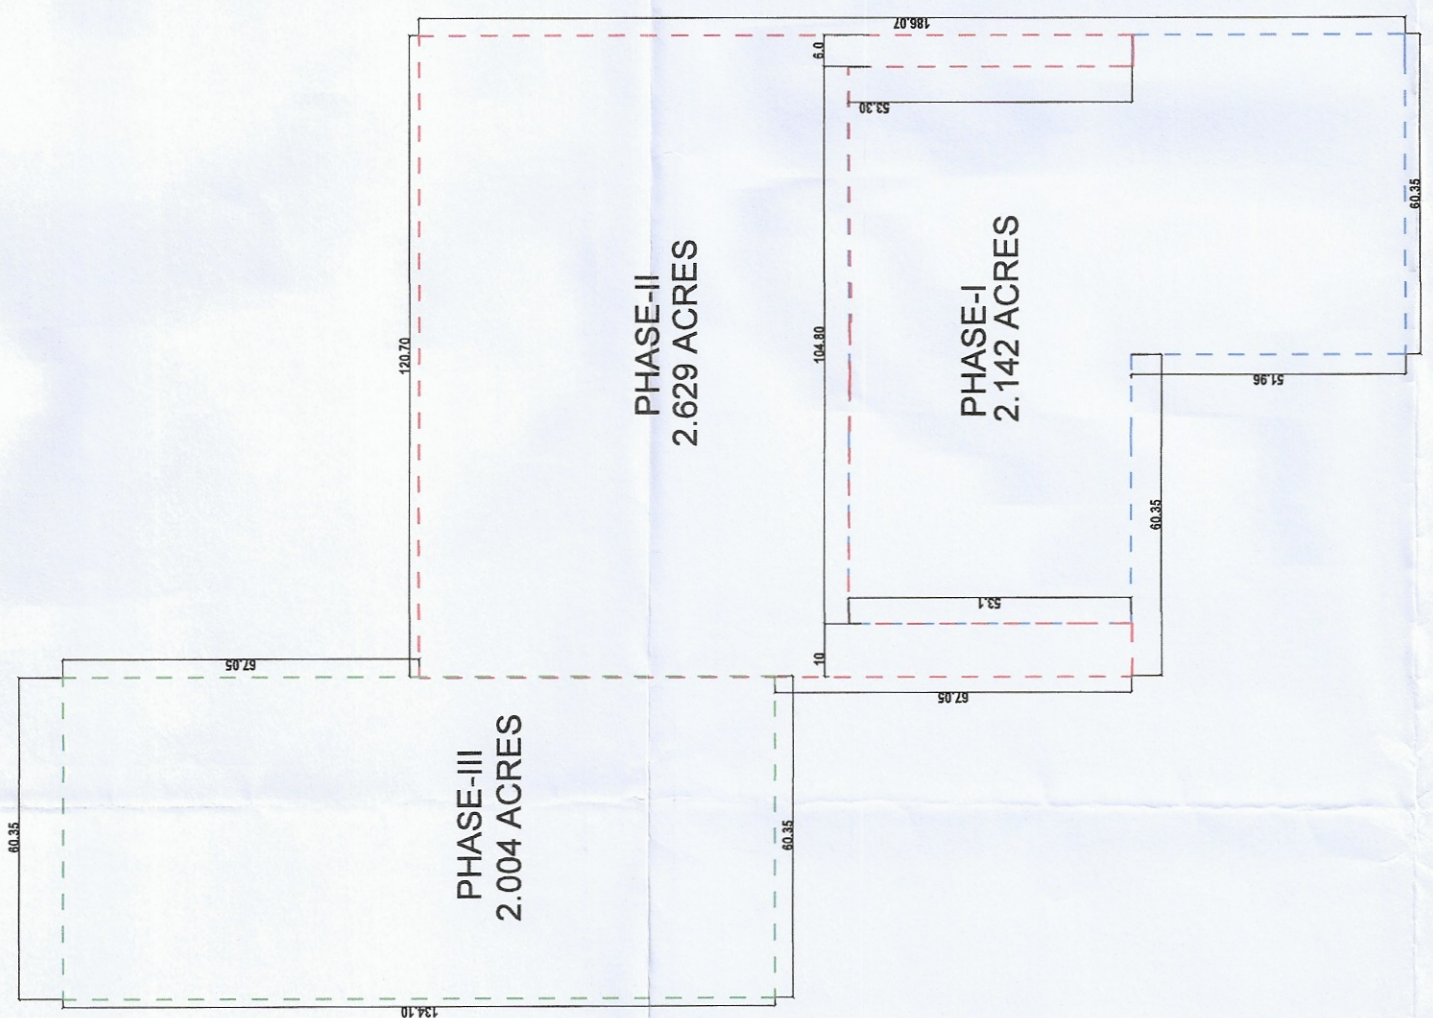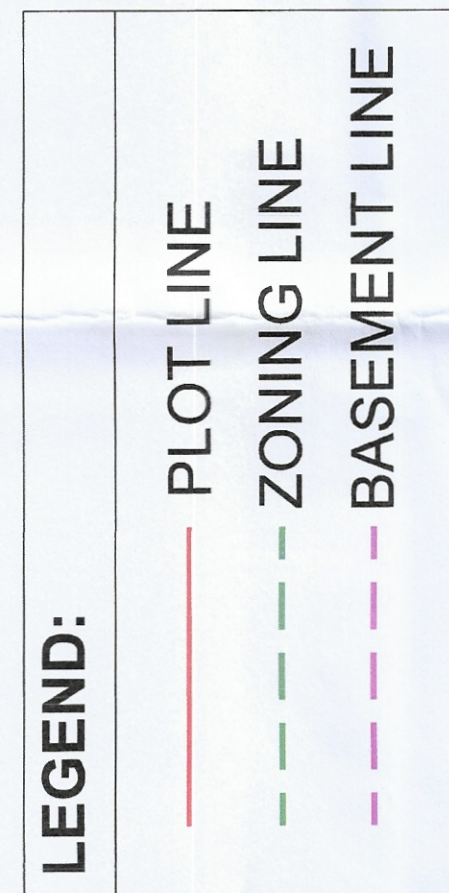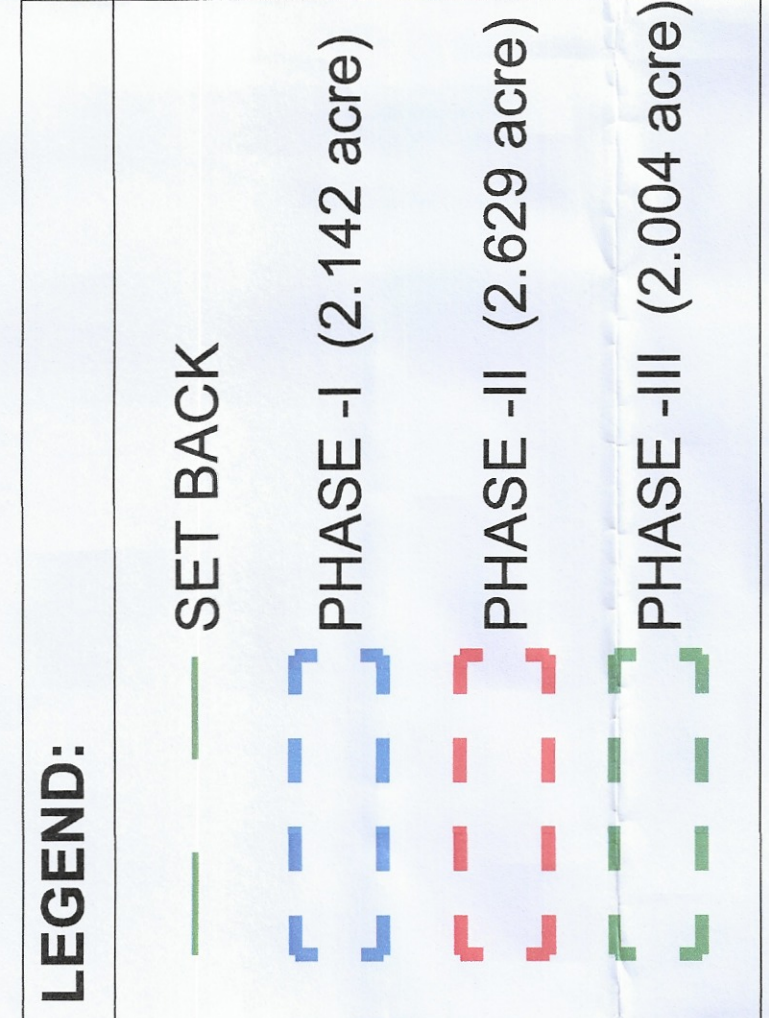

12.00 METRES ROAD PART OF SECTOR

12.00 METRES ROAD PART OF 30.0 MTR WIDE GREEN BELT

18.00 METRES WIDE GREEN BELT

GAS PIPE LINE

150.00 METRES WIDE ROAD

EXTERNAL SEWAGE & WATER SUPPLY LEGEND

DESCRIPTION	SYMBOL
SEWAGE TREATED WATER LINE	---
SEWAGE TREATED WATER CHAMBER	---
MUNICIPAL INLET	---
TUNNEL INLET	---

EXTERNAL STORM LEGEND

DESCRIPTION	SYMBOL
SEWAGE TREATED WATER CHAMBER	---
SEWAGE TREATED WATER CHAMBER	---
Owner: MNV INFRASTRUCTURE PROJECTS LLP.

Architect: GIAN P. MATTHUR & ASSOCIATES (P) LTD. 100, 101, 102, 1000.

Project Title: PROPOSED BUILDING PLAN OF MAX LAND USE COLONY UNDER TOP POLICY DATED 15/06/2019 FOR AN AREA MEASURING 6.725 ACRES IN SECTOR 37.0, SURUGRAM BEING DEVELOPED BY GOVIA REALTORS PVT. LTD AND OTHERS IN COLLABORATION WITH MNV INFRASTRUCTURE PROJECTS LLP.

Status: SUBMISSION DRAWING

Sheet Title: SITE PLAN WITH SERVICES

Owner's Sign: GIAN P. MATTHUR ARCHITECT B.Arch, IIT Bombay CA No. 80/5769

Architect's Sign: GIAN P. MATTHUR ARCHITECT B.Arch, IIT Bombay CA No. 80/5769

SCALE: 1: 100

DATE: 22-07-2024

DWG. No. SD/ARMN/3701-A/101B