
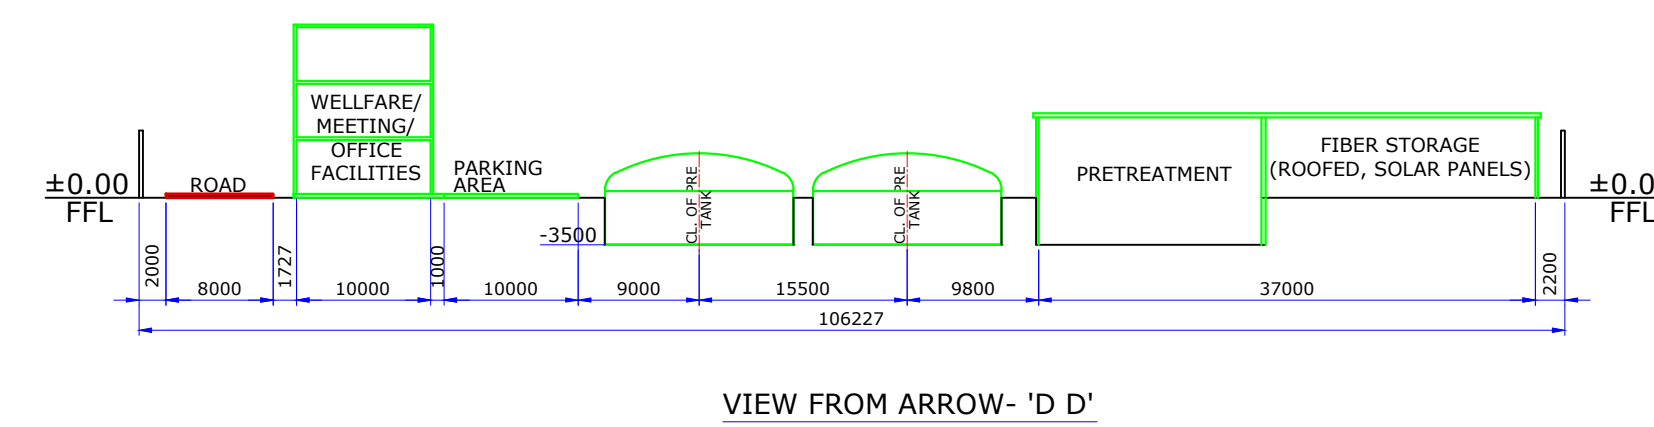
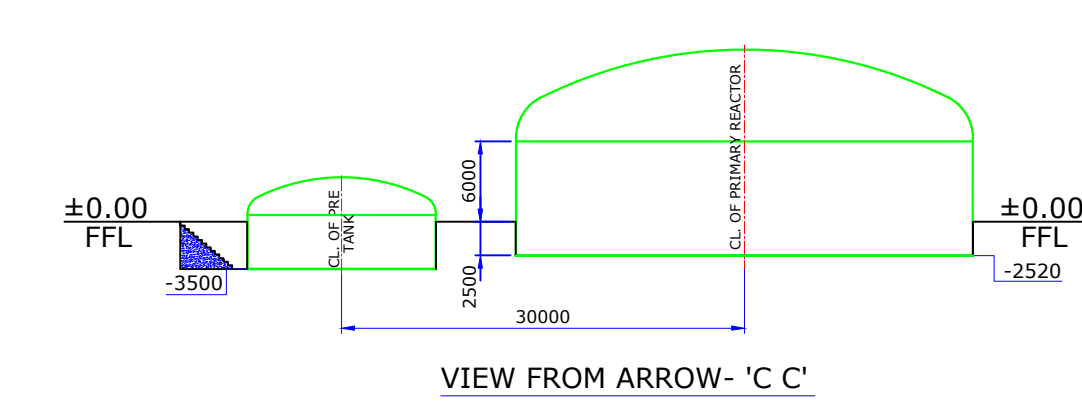
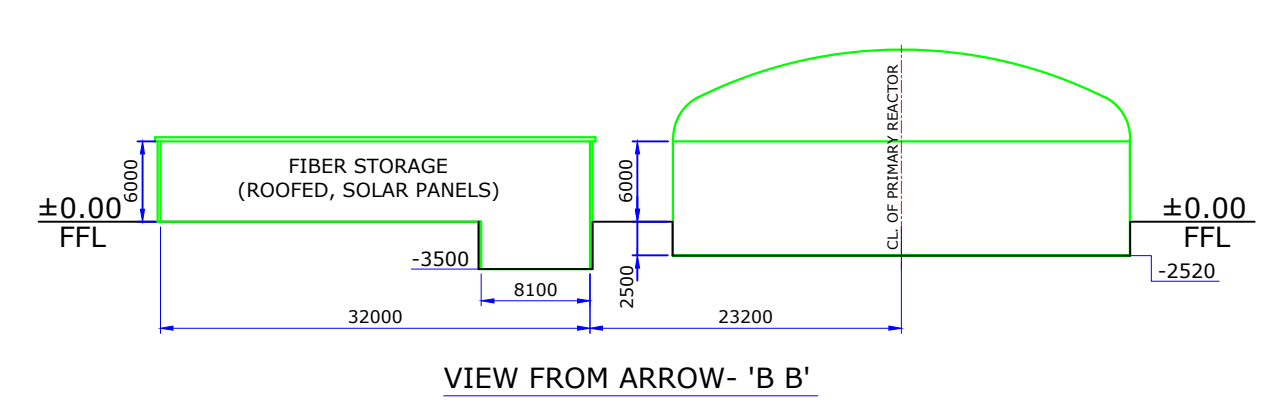
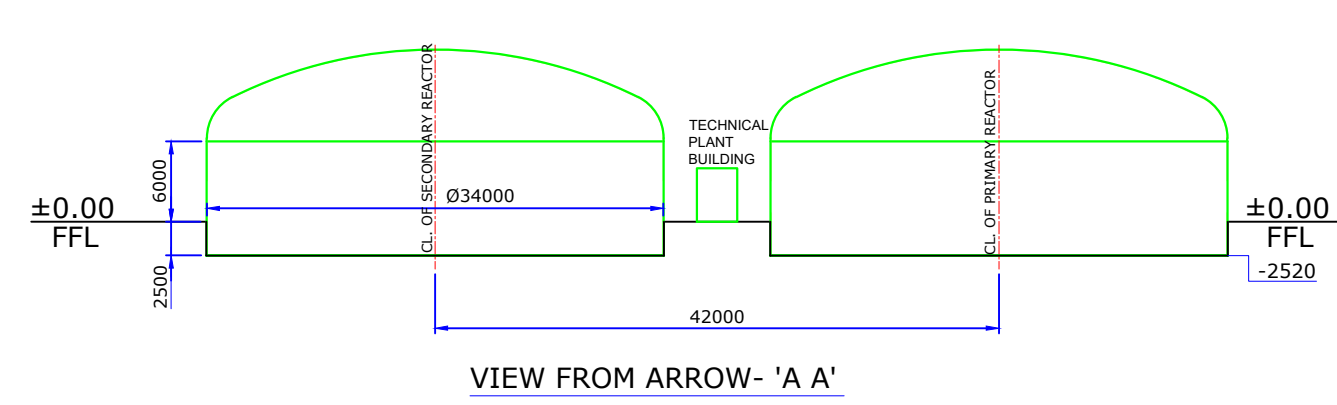


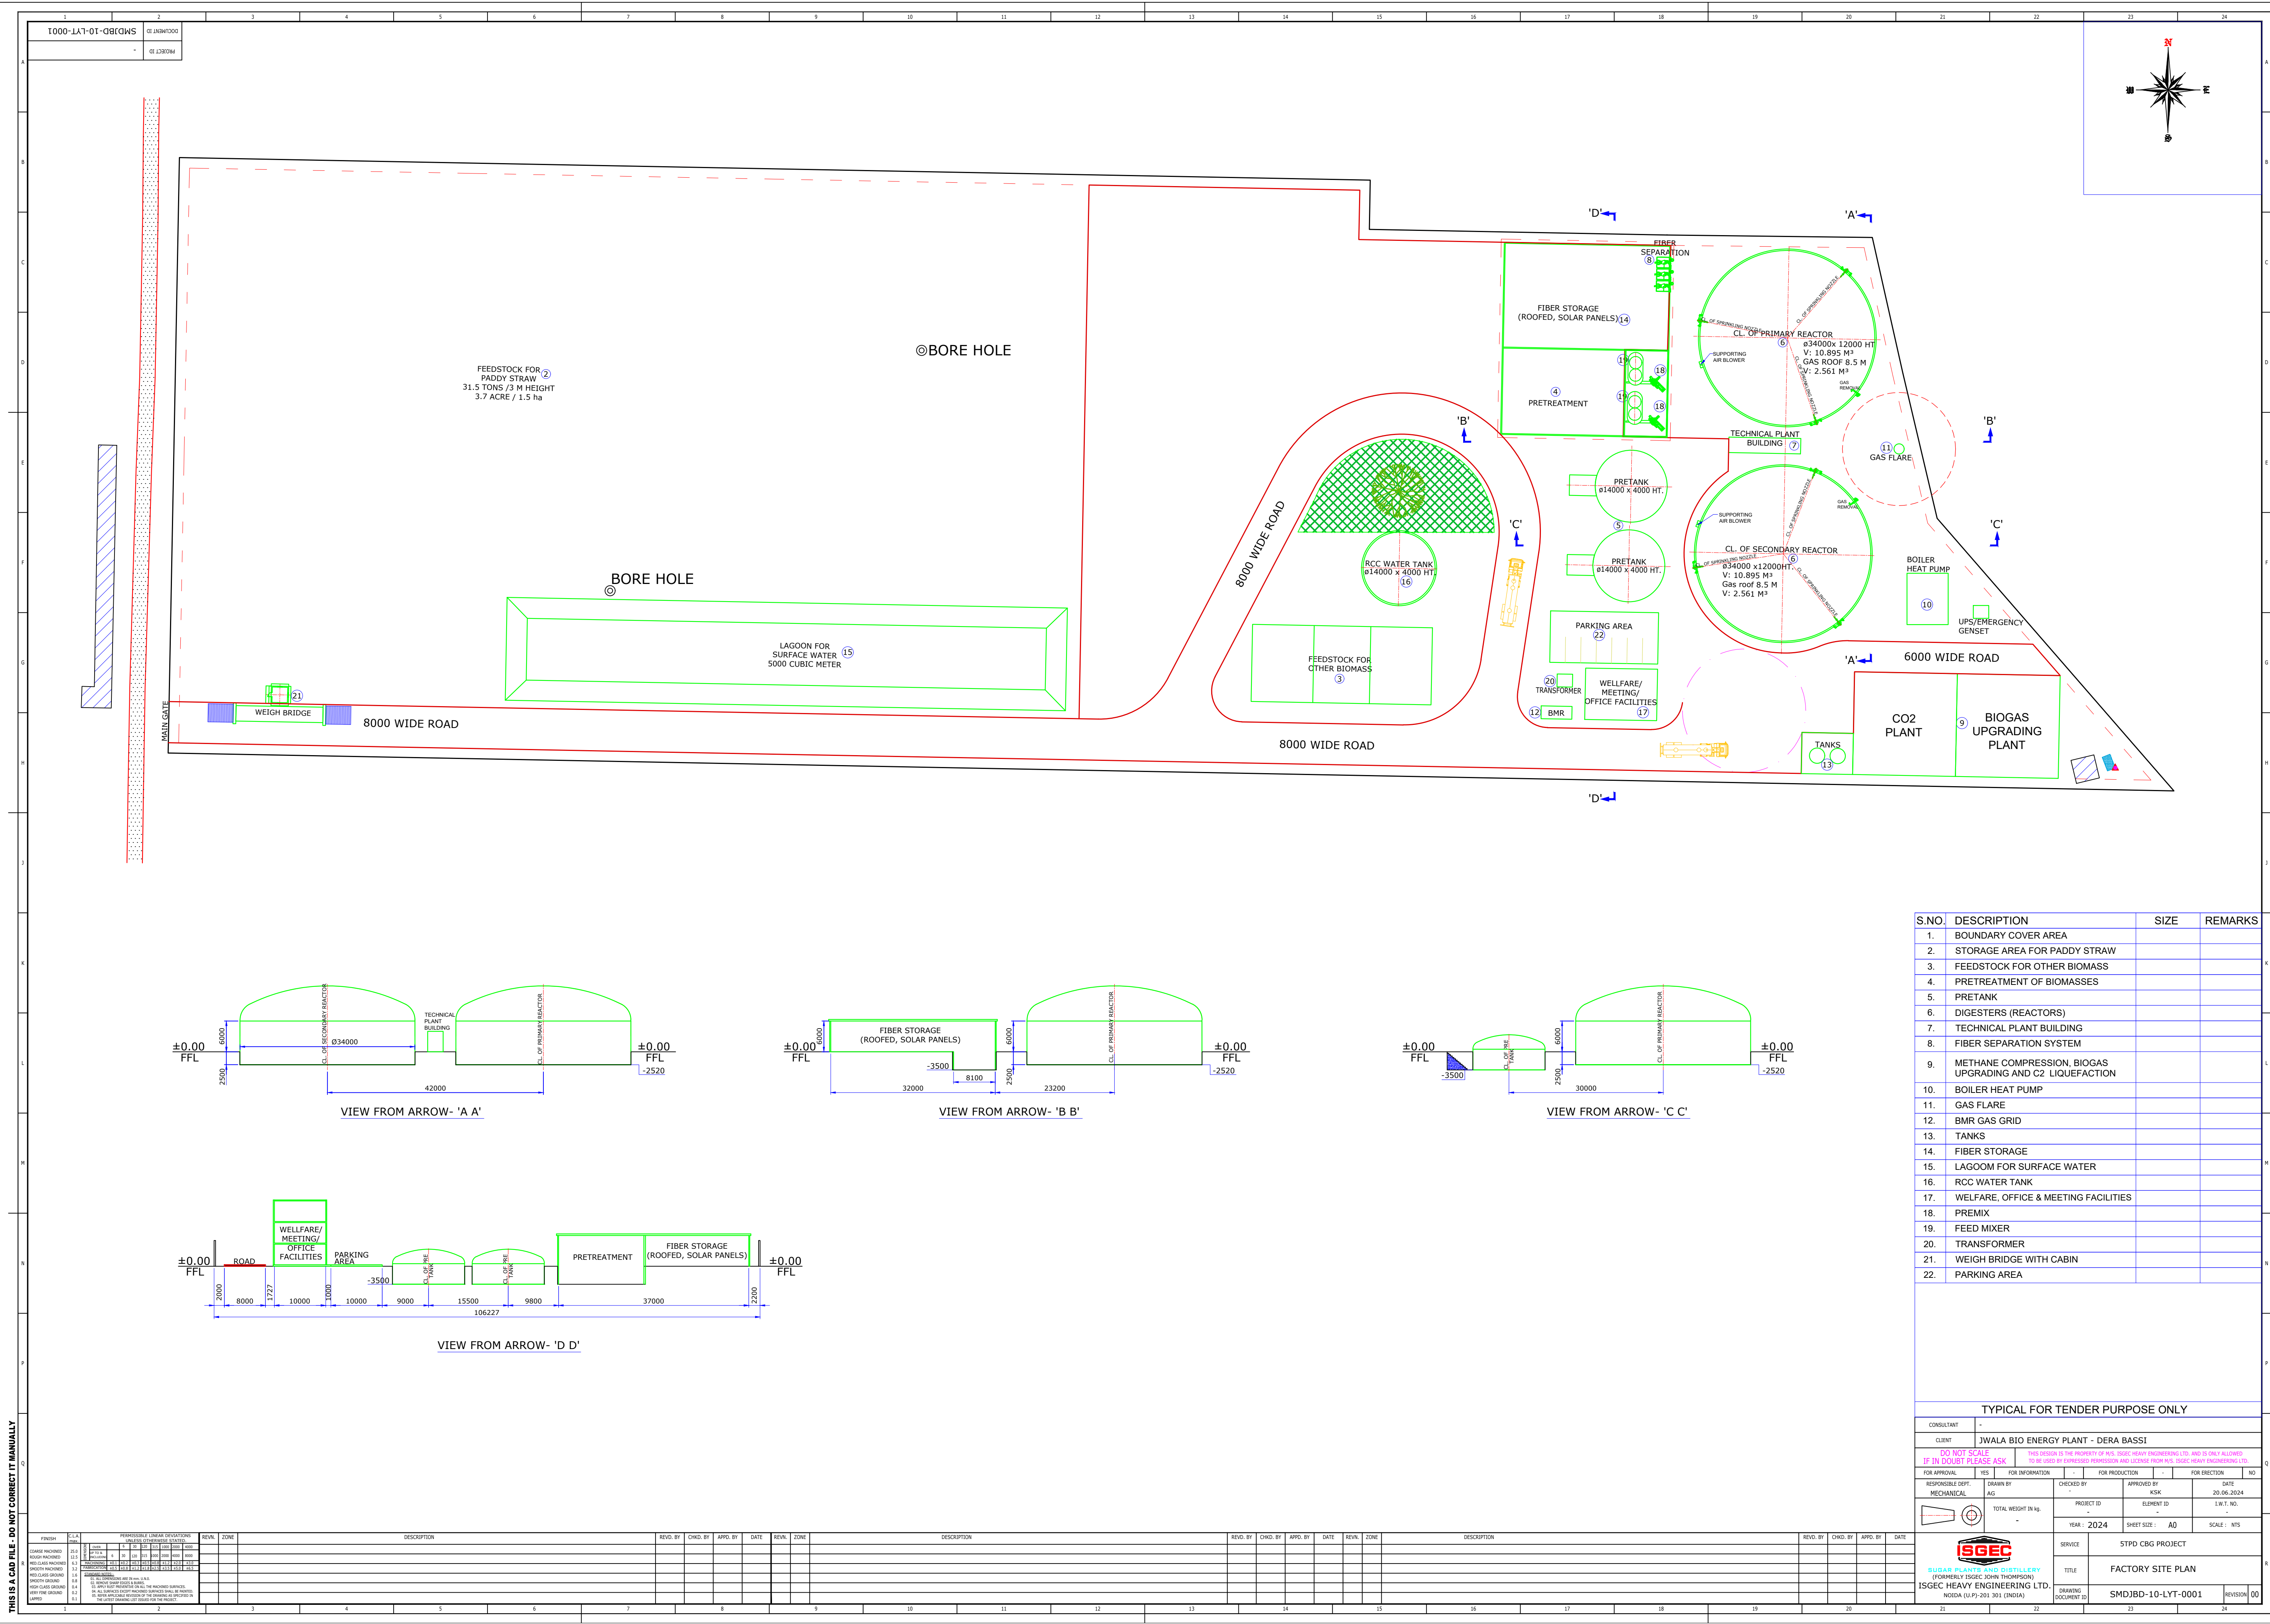

S.NO.	DESCRIPTION	SIZE	REMARKS
1.	BOUNDARY COVER AREA		
2.	STORAGE AREA FOR PADDY STRAW		
3.	FEEDSTOCK FOR OTHER BIOMASS		
4.	PRETREATMENT OF BIOMASSES		
5.	PRETANK		
6.	DIGESTERS (REACTORS)		
7.	TECHNICAL PLANT BUILDING		
8.	FIBER SEPARATION SYSTEM		
9.	METHANE COMPRESSION, BIOGAS UPGRADING AND C2 LIQUEFACTION		
10.	BOILER HEAT PUMP		
11.	GAS FLARE		
12.	BMR GAS GRID		
13.	TANKS		
14.	FIBER STORAGE		
15.	LAGOON FOR SURFACE WATER		
16.	RCC WATER TANK		
17.	WELFARE, OFFICE & MEETING FACILITIES		
18.	PREMIX		
19.	FEED MIXER		
20.	TRANSFORMER		
21.	WEIGH BRIDGE WITH CABIN		
22.	PARKING AREA		

TYPICAL FOR TENDER PURPOSE ONLY			
CONSULTANT	JWALA BIO ENERGY PLANT - DERA BASSI		
CLIENT	JWALA BIO ENERGY PLANT - DERA BASSI		
DO NOT SCALE IF IN DOUBT PLEASE ASK	THIS DESIGN IS THE PROPERTY OF M/S. ISGEC HEAVY ENGINEERING LTD. AND IS ONLY ALLOWED TO BE USED BY EXpressed PERMISSION AND LICENSE FROM M/S. ISGEC HEAVY ENGINEERING LTD.		
FOR APPROVAL	YES	FOR INFORMATION	NO
MECHANICAL	AG	CHECKED BY	APPROVED BY
DATE	20.06.2024	PROJECT ID	ELEMENT ID
YEAR	2024	SHEET SIZE	A0
SCALE	1:100	SCALE: 1:100	
SERVICE		STPD CBG PROJECT	
TITLE		FACTORY SITE PLAN	
DRAWING		SMDJBD-10-LYT-0001	
REVISION		00	

THIS IS A CAD FILE - DO NOT CORRECT IT MANUALLY