

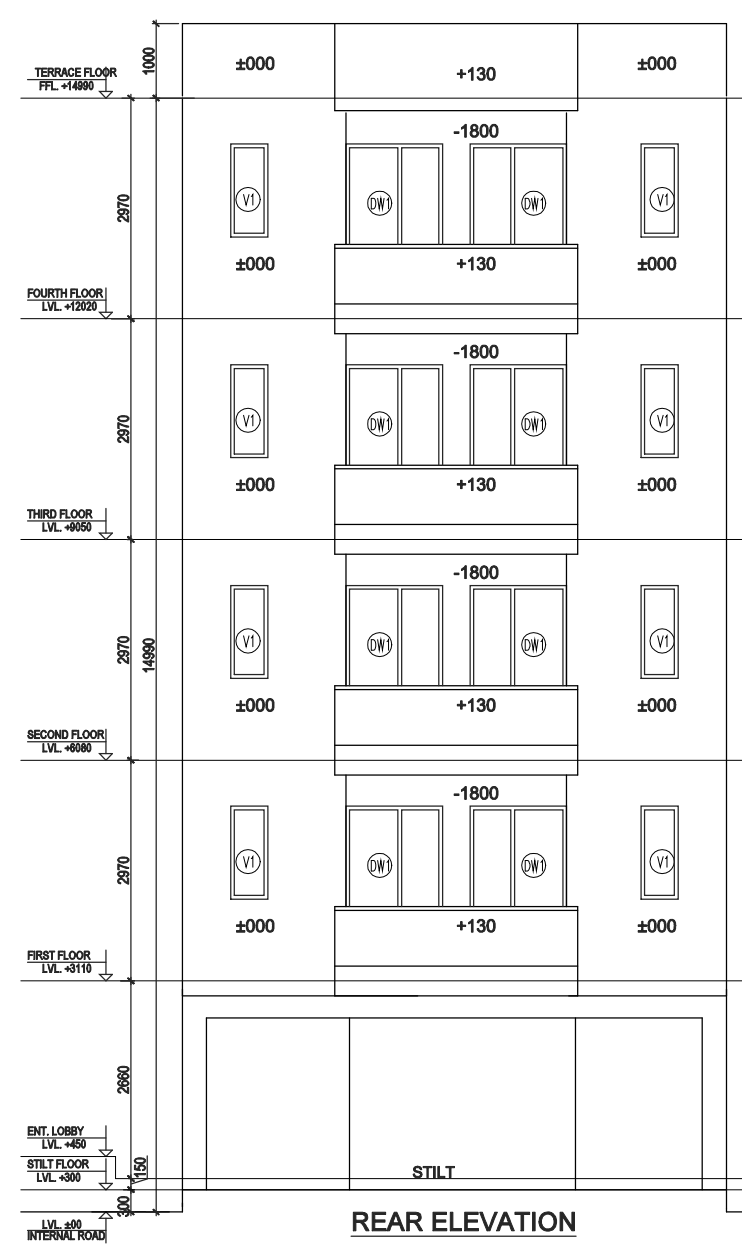
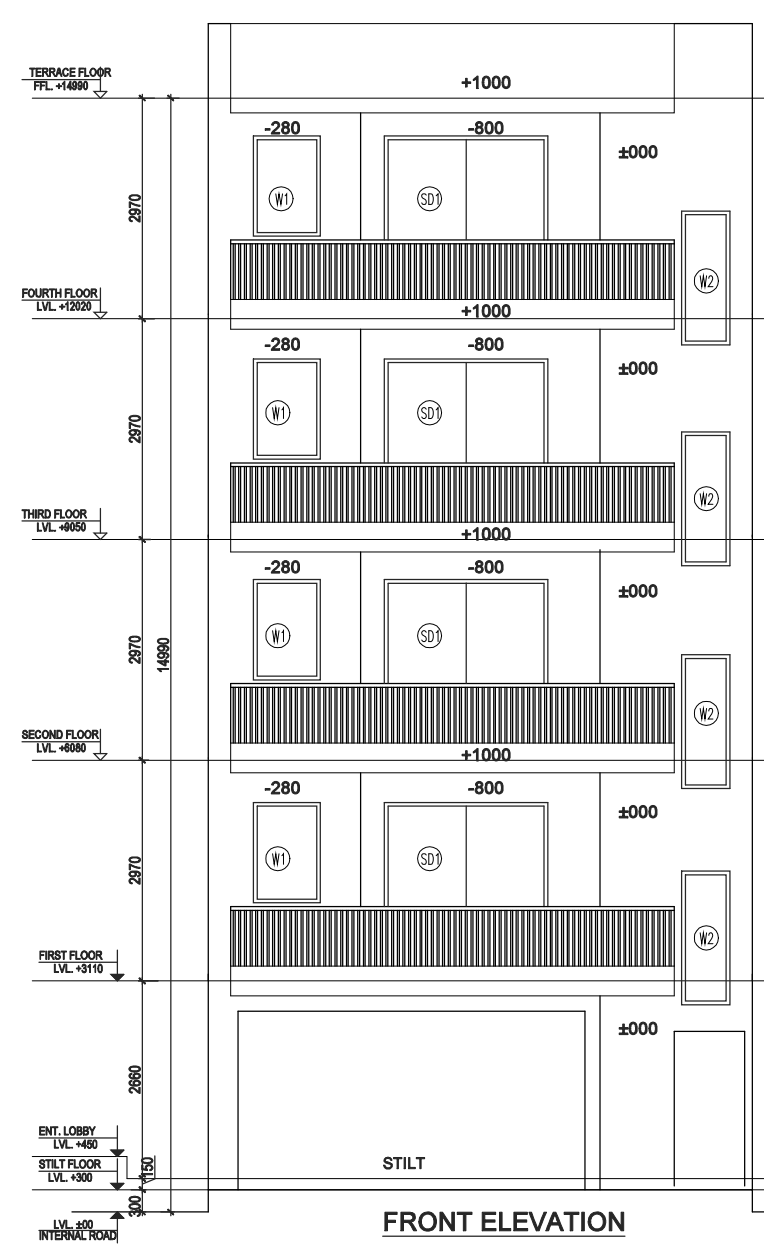
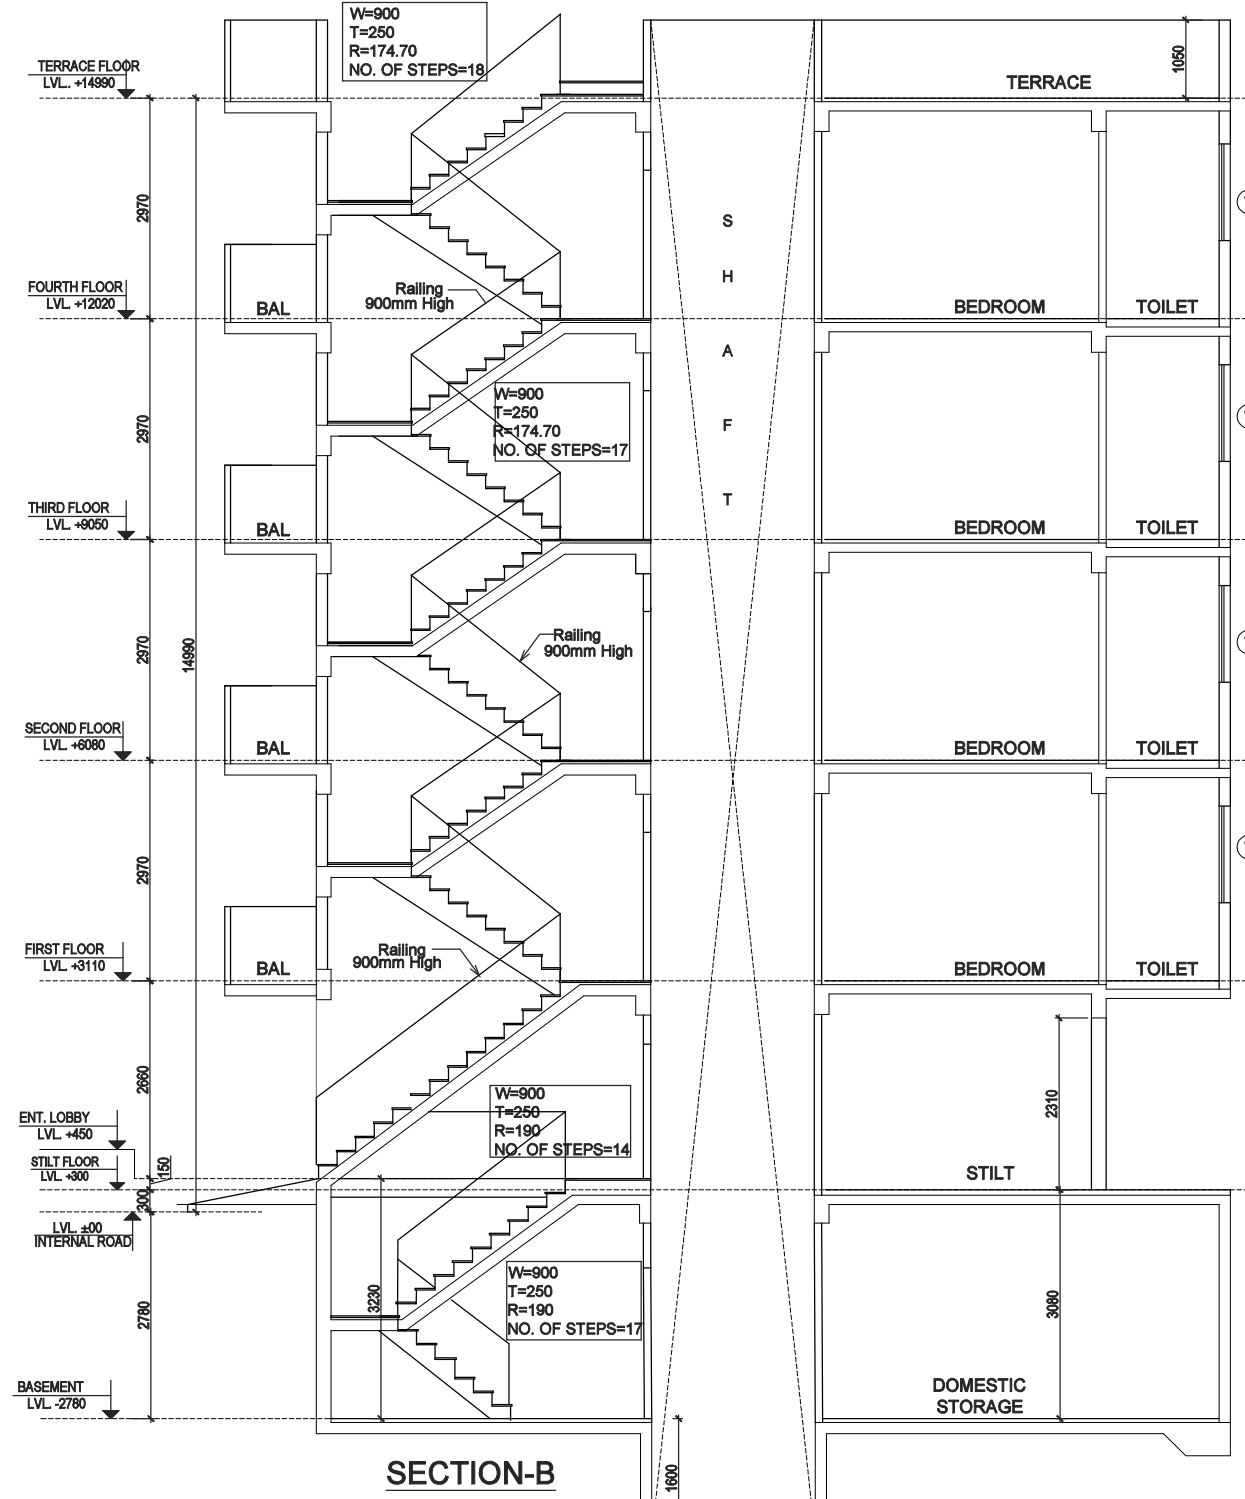
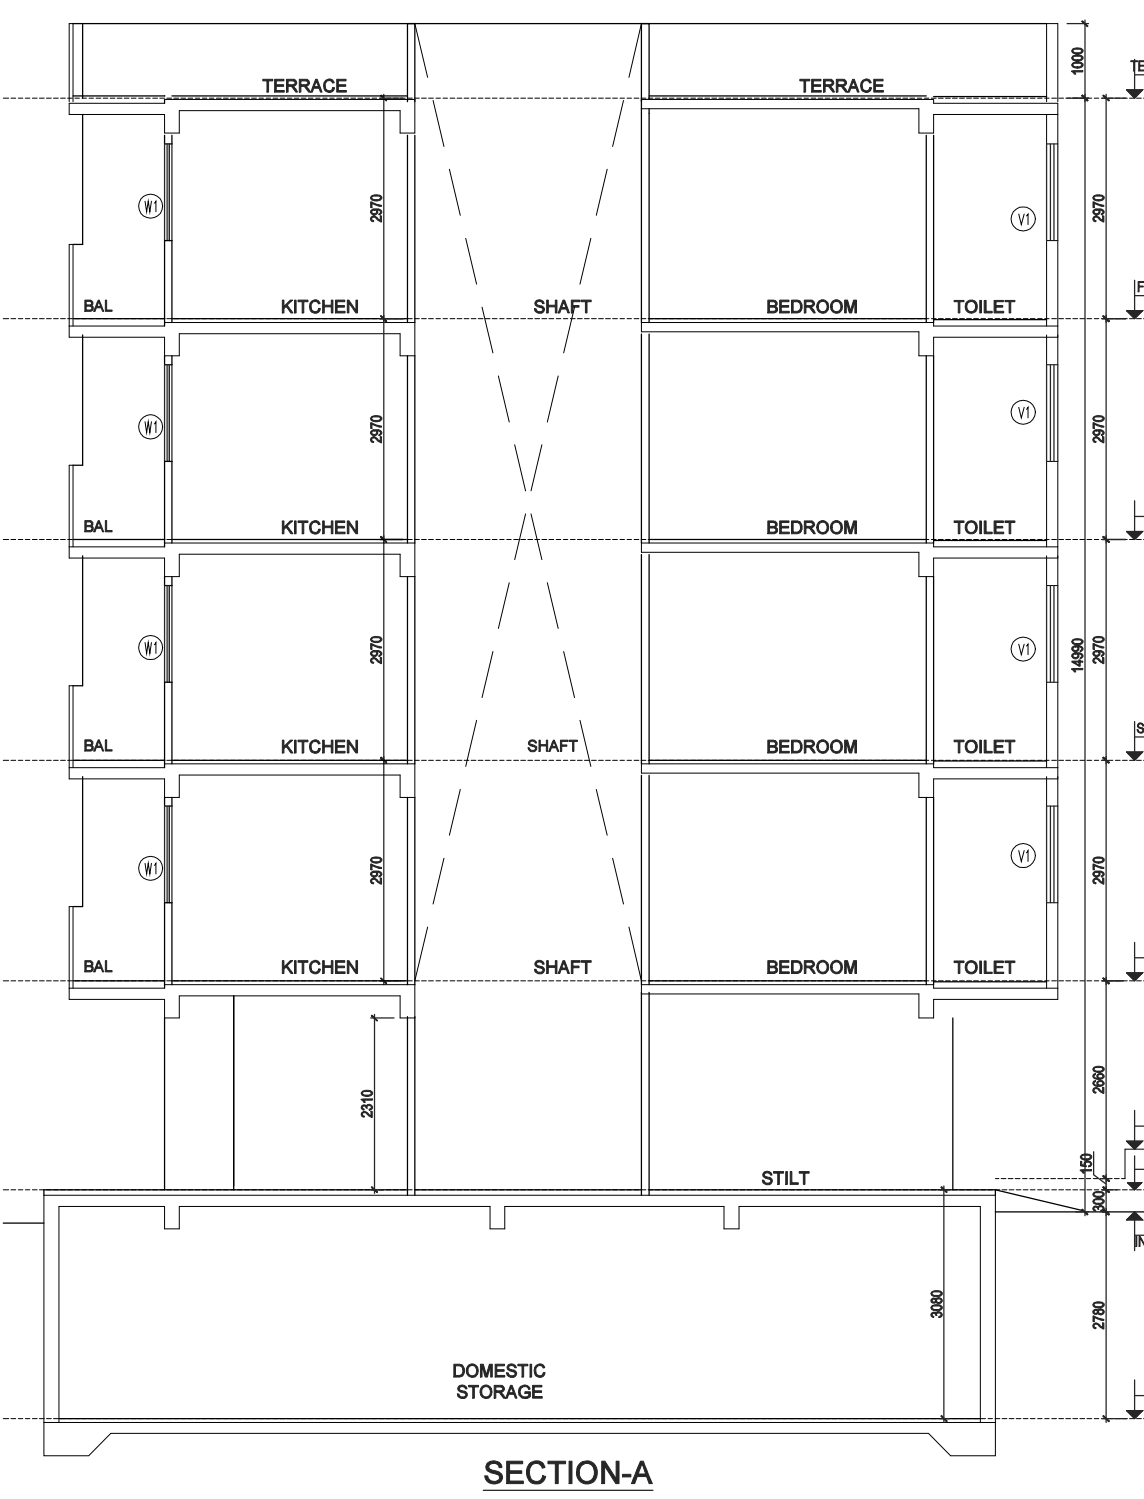
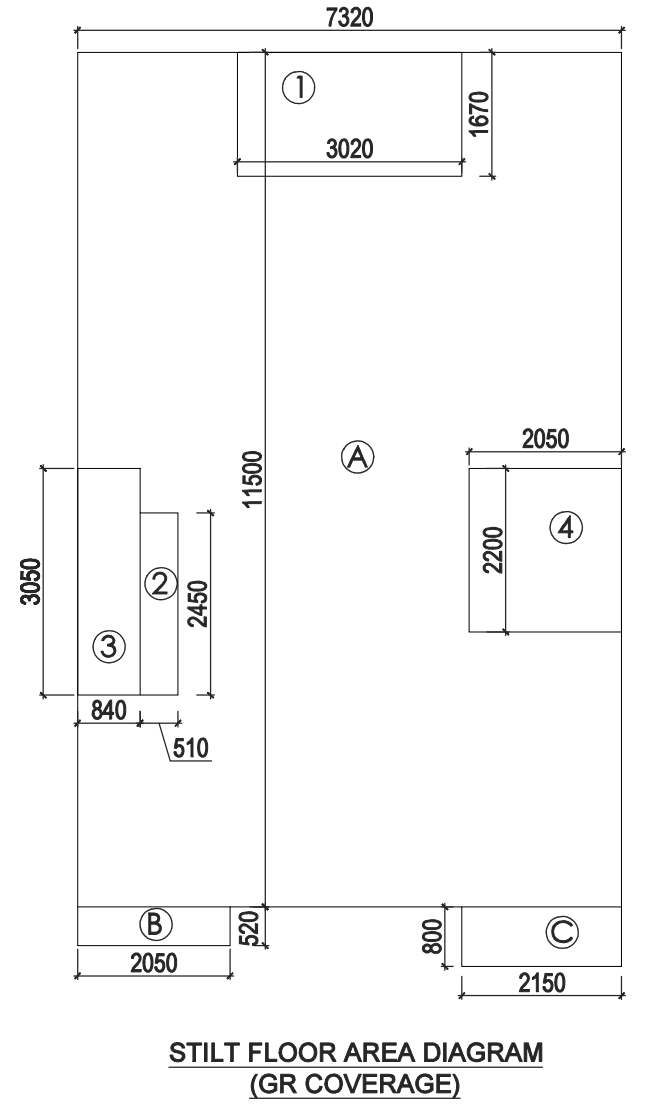
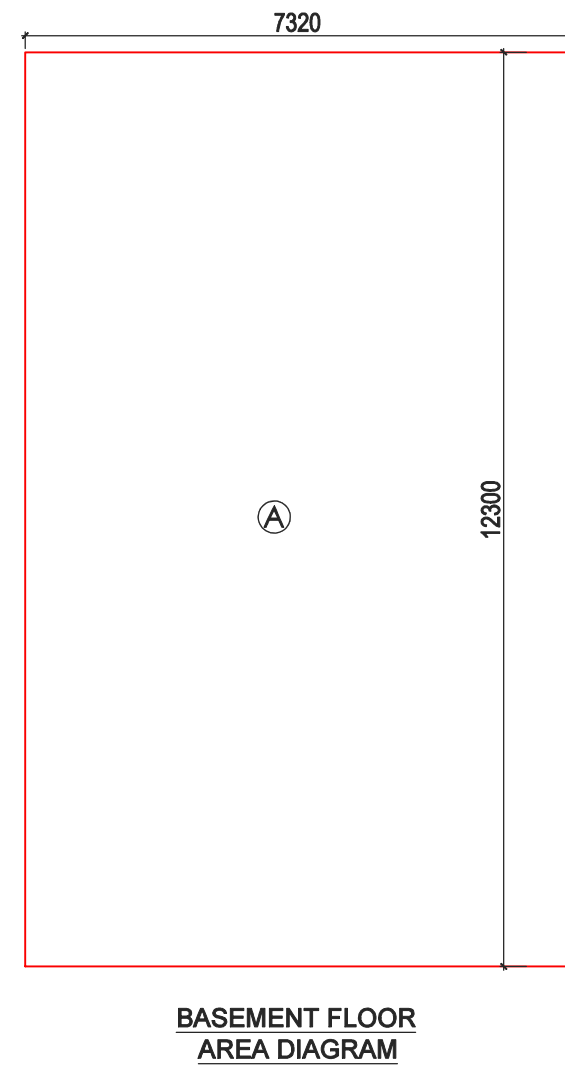
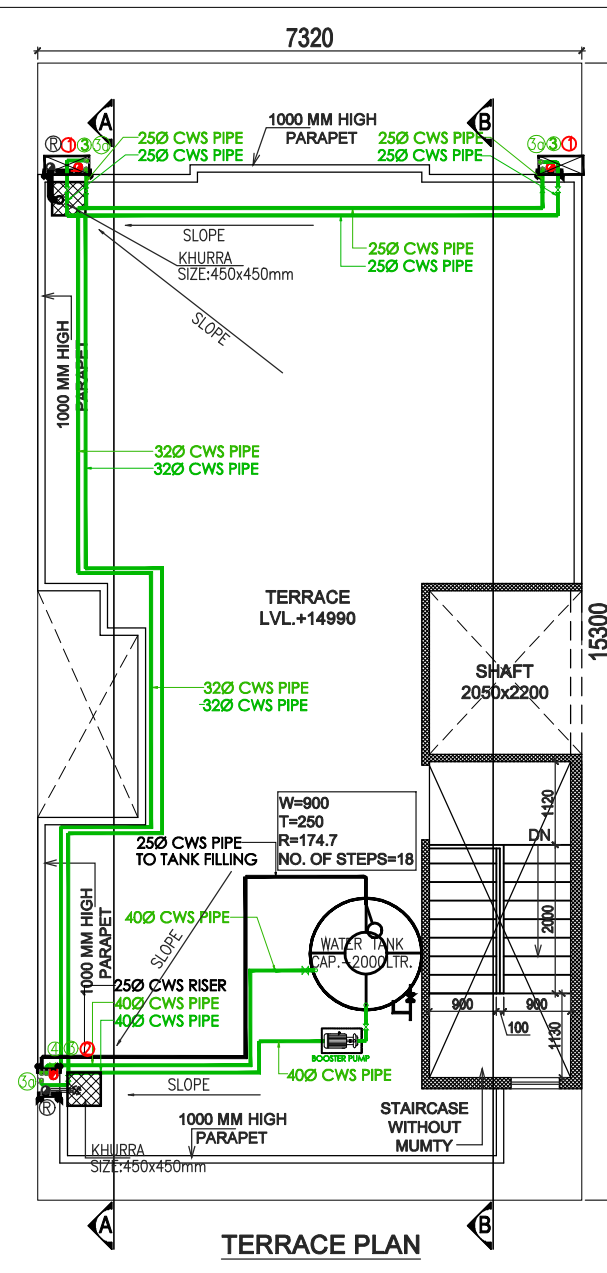
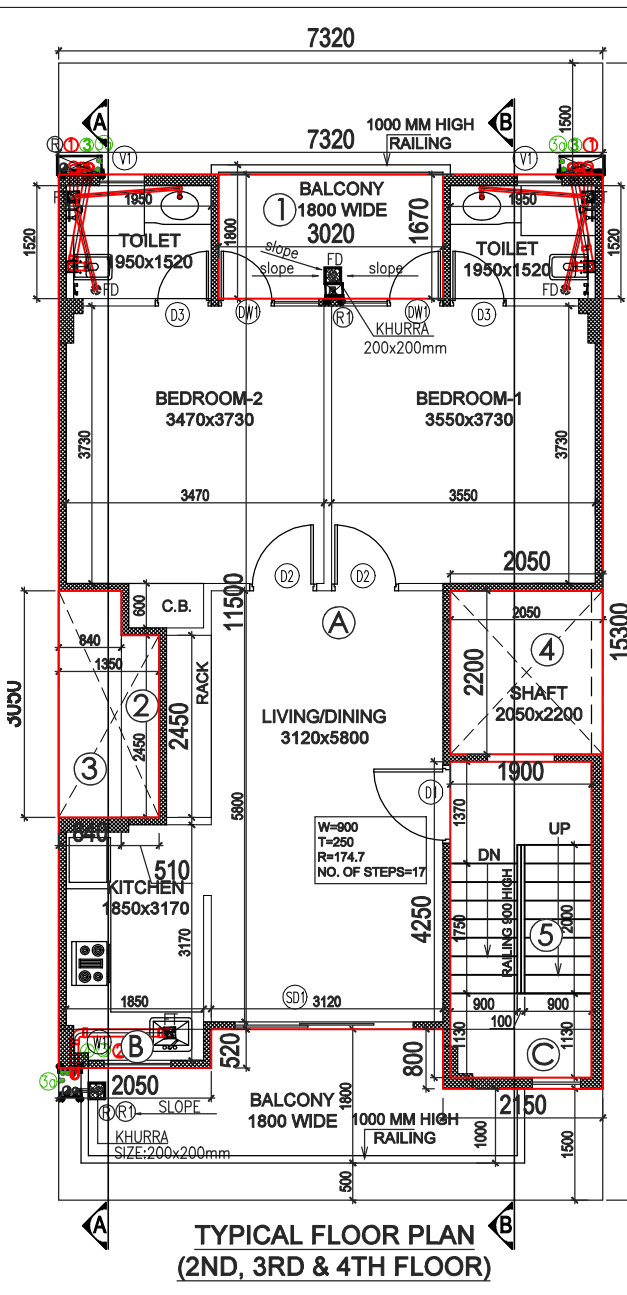
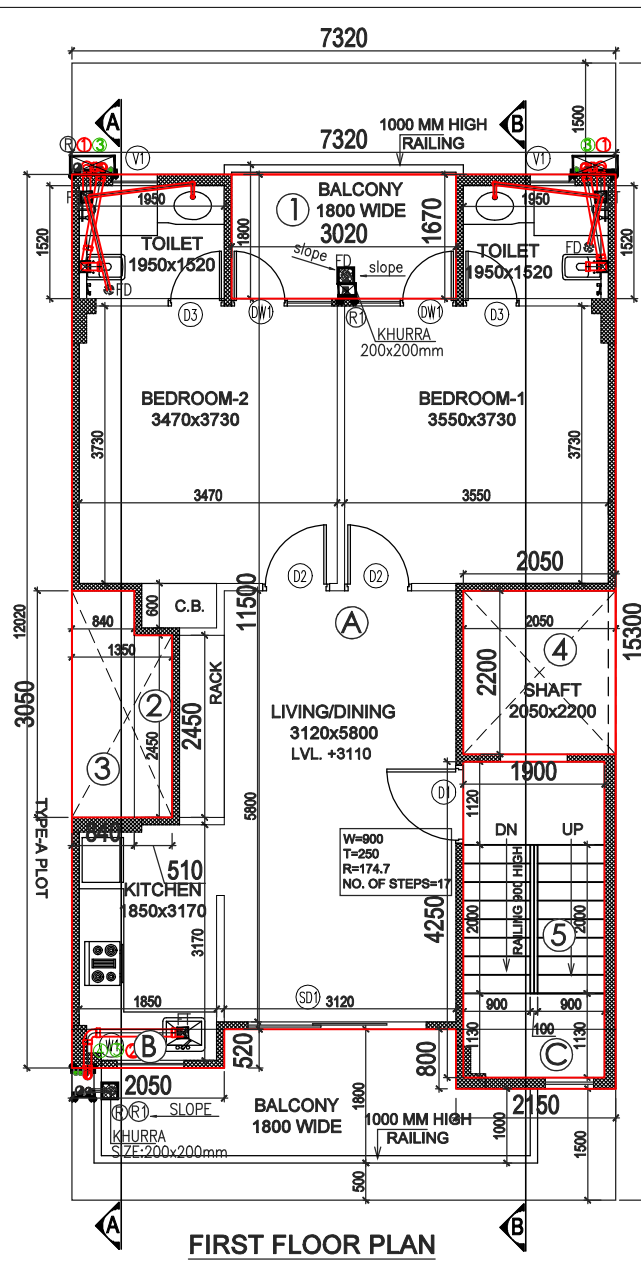
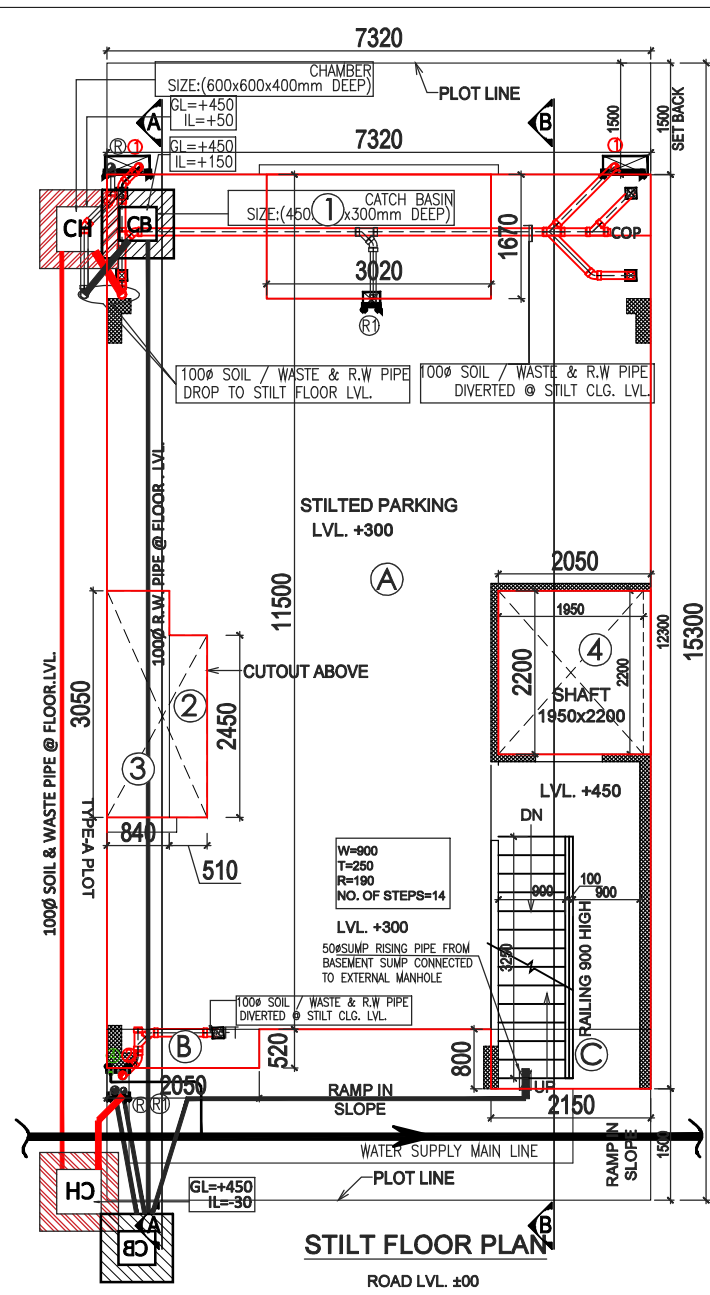


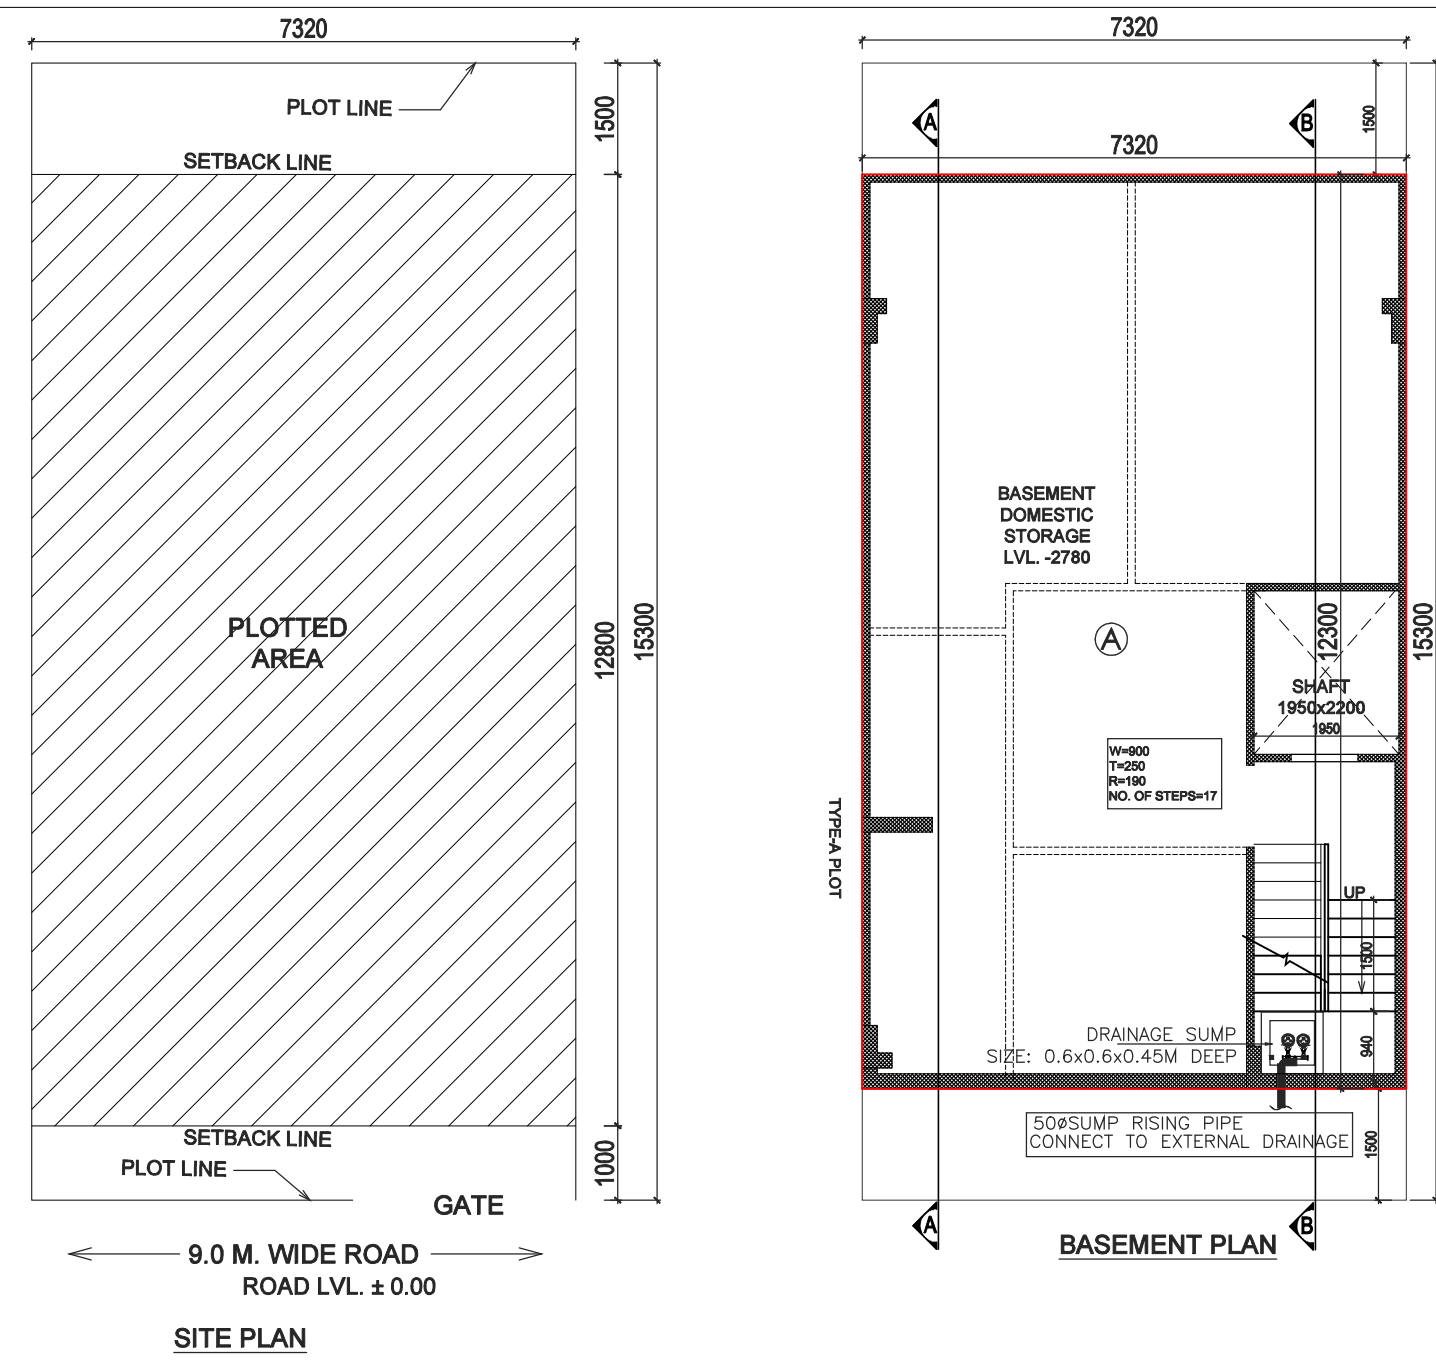

PLUMBING LEGENDS:	
①	110 OD SOIL PIPE
②	110 OD WASTE PIPE
③	COLD WATER SUPPLY DN TAKE
3a	COLD WATER SUPPLY DN TAKE (BY HYDRO-PNEUMATIC)
④	25Ø WATER SUPPLY RISER PIPE
R1	75 OD RWP FOR (BALCONY)
R	110 OD RWP FOR (TERRACE)
COP	CLEAN OUT PLUG

GIAN P. MATHUR
ARCHITECT
B. Arch., M.C.A., A.I.I.A.
CA No. 80/5769

Memo no. 1004
Dtd. 12-Oct-2021

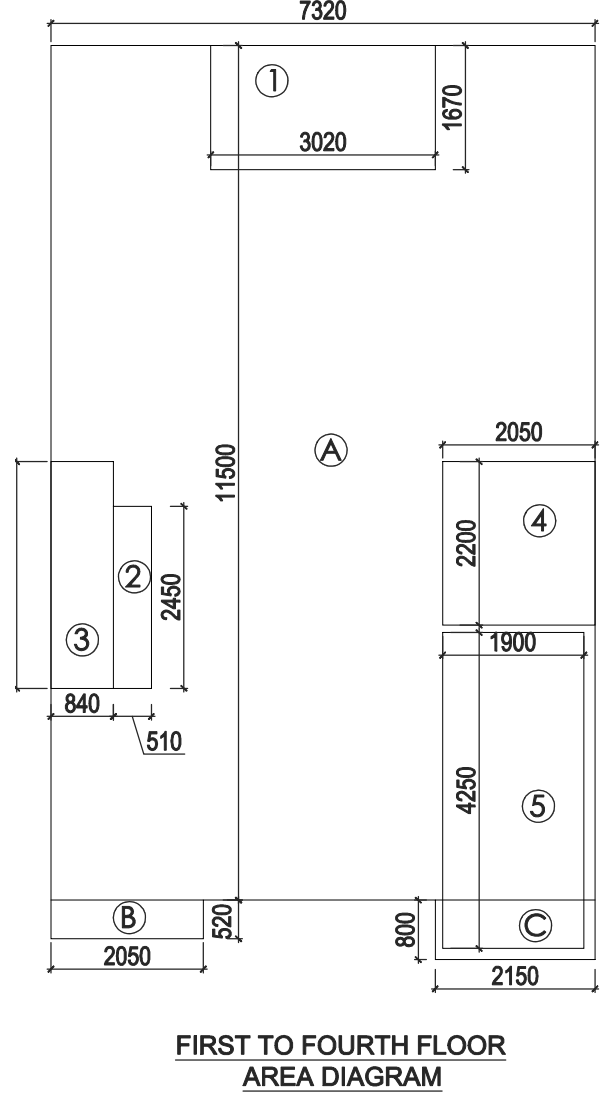


AREA CALCULATION									
								AREA	UNIT
TOTAL PLOT AREA (7.32 X 15.3)									111.996 SQ.M.
PERMISSIBLE FAR @ 2.64									295.669 SQ.M.
PROPOSED FAR @ 2.340									262.104 SQ.M.
PERMISSIBLE GR. COV. @ 66.0%									73.917 SQ.M.
PROPOSED GROUND COVERAGE @ 65.72%									73.601 SQ.M.
AREA OF STILT FLOOR (GR COVERAGE)									
A	7.320	X	11.500	X	1	=		84.180	SQ.M.
B	2.050	X	0.520	X	1	=		1.066	SQ.M.
C	2.150	X	0.800	X	1	=		1.720	SQ.M.
TOTAL									86.966 SQ.M.
DEDUCTION									
1	3.020	X	1.670	X	1	=		5.043	SQ.M.
2	0.510	X	2.450	X	1	=		1.250	SQ.M.
3	0.840	X	3.050	X	1	=		2.562	SQ.M.
4	2.050	X	2.200	X	1	=		4.510	SQ.M.
TOTAL									13.365 SQ.M.
TOTAL AREA OF STILT FLOOR									73.601 SQ.M.

AREA OF TYPICAL FLOOR (1ST TO 4TH)									
A	7.320	X	11.500	X	1	=		84.180	SQ.M.
B	2.050	X	0.520	X	1	=		1.066	SQ.M.
C	2.150	X	0.800	X	1	=		1.720	SQ.M.
TOTAL									86.966 SQ.M.
DEDUCTION									
1	3.020	X	1.670	X	1	=		5.043	SQ.M.
2	0.510	X	2.450	X	1	=		1.250	SQ.M.
3	0.840	X	3.050	X	1	=		2.562	SQ.M.
4	2.050	X	2.200	X	1	=		4.510	SQ.M.
TOTAL									13.365 SQ.M.
TOTAL AREA OF TYPICAL FLOOR									73.601 SQ.M.
TOTAL FLOOR AREA									
= (AREA OF TYPICAL FLOOR X 4)									262.104 SQ.M.
TOTAL GROUND COVERAGE									
= STILT FLOOR AREA									73.601 SQ.M.
BASEMENT AREA									
A	9.440	X	12.800	X	1	=		120.832	SQ.M.
TOTAL BASEMENT AREA									120.832 SQ.M.
TOTAL BUILT UP AREA									
(BASEMENT AREA + COVERAGE AT STILT FLOOR + FLOOR AREA (1ST TO 4TH) + STAIRCASE AREA X 4)									488.837 SQ.M.

DOOR WINDOW SCHEDULE					
TYPE	WIDTH	HEIGHT	SILL LVL.	LINTEL LVL.	REMARKS
D1	1050	2350	± 00	2350	ENTRANCE
D2	900	2350	± 00	2350	BEDROOMS
D3	750	2350	± 00	2350	TOILETS
SD1	2400	2350	± 00	2350	LIVING
DW1	750-600	2350	300	2350	BEDROOM
W1	900	1300	1050	2350	KITCHEN
W2	650	1800			STAIRCASE
V1	600	1300	1050	2350	TOILETS

100 MM THK RCC WALL

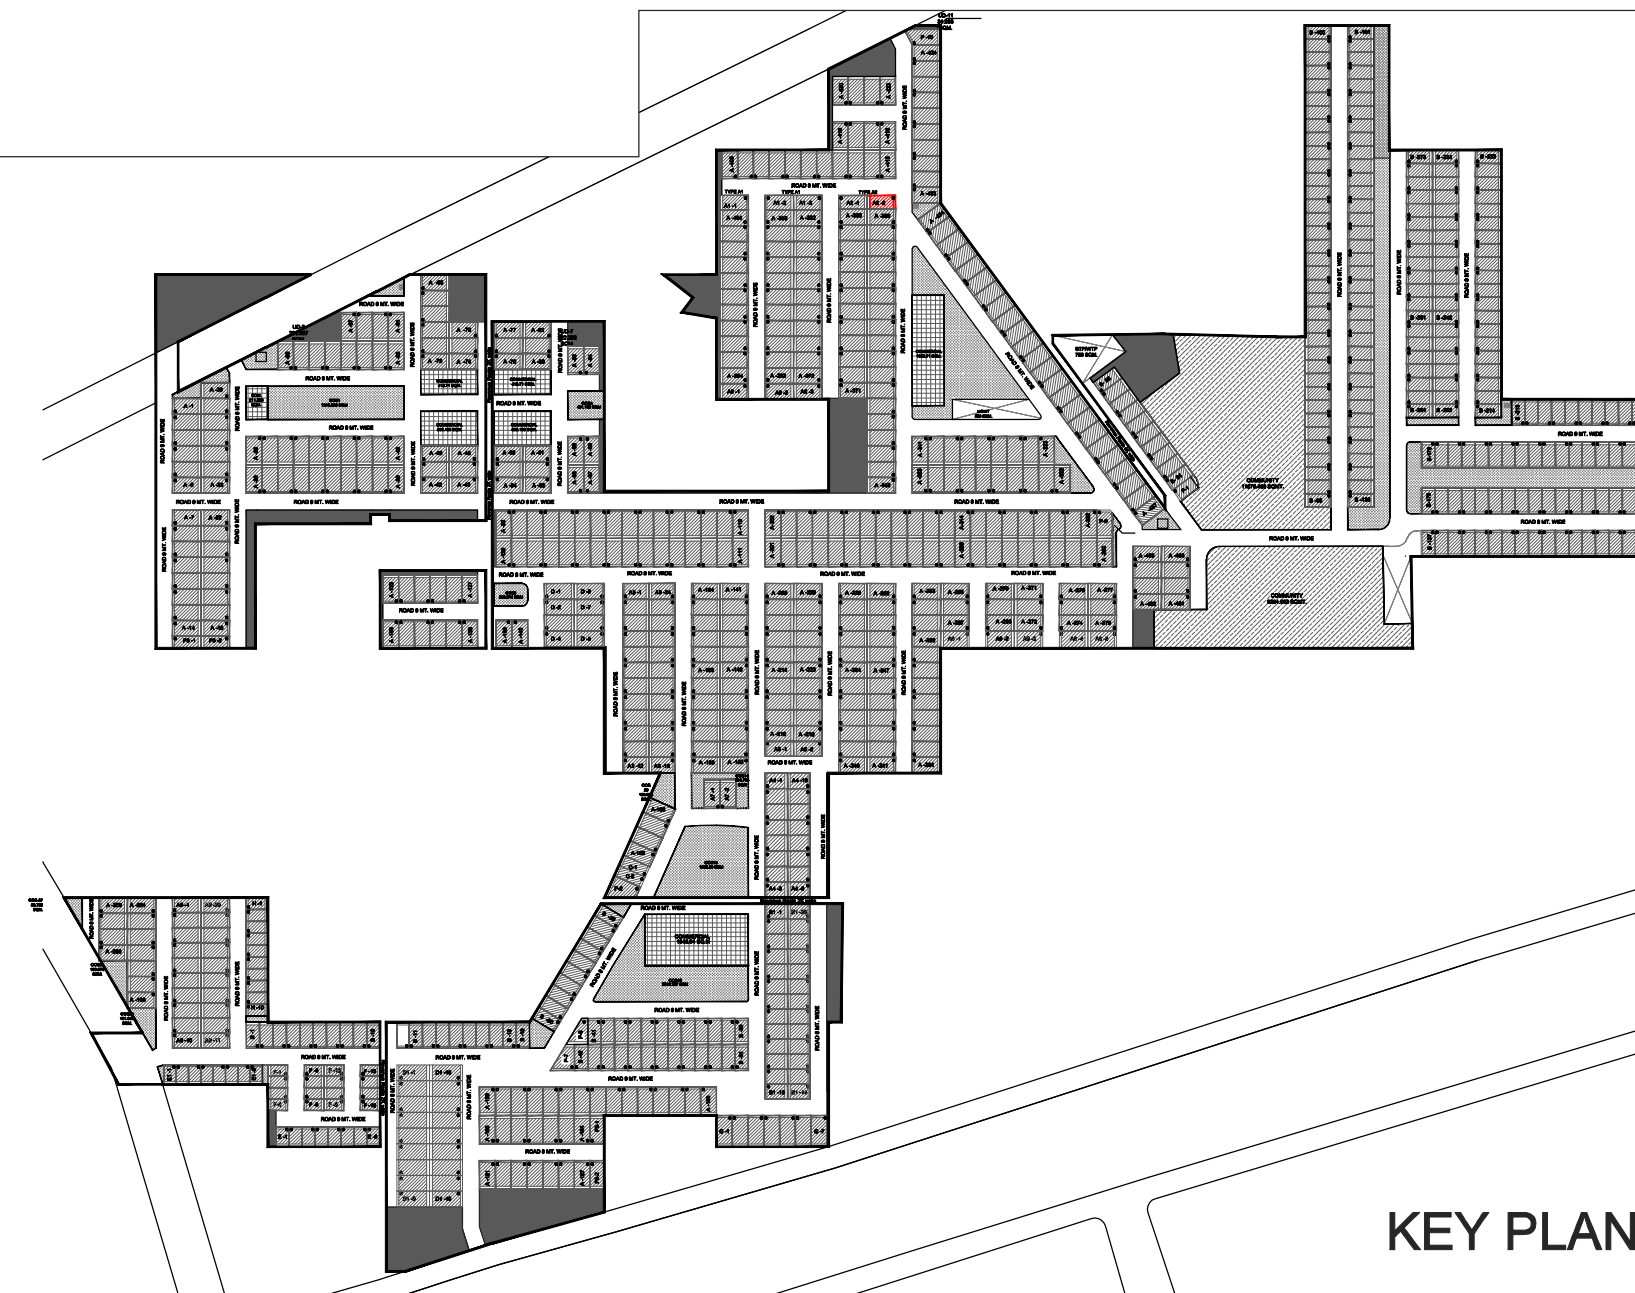

PROJECT:
PROPOSED BUILDING PLAN ON PLOT NO.- A2-2 (1 PLOT) FOR
RESIDENTIAL PLOTTED COLONY UNDER DEEN DAYAL JAN AWAS
YOJNA SCHEME-2016 IN SECTOR-89, GURUGRAM ON LAND
MEASURING 52.275 ACRES BEING DEVELOPED BY ADHIKAANSH
REALTORS PVT. LTD. IN COLLABORATION WITH AAWAM
RESIDENCY PVT. LTD.

ARCHITECT:
GIAN P. MATHUR AND ASSOCIATES (P) LTD.
C - 55, East Of Kailash, New Delhi-110065
T : 46599599 | F 46599512
E : info@gpmindia.com | W : www.gpmindia.com

DRAWING TITLE :
TYPE A2 - FLOOR PLANS WITH AREA
CALCULATION,
ELEVATIONS & SECTIONS (RIGHT SIDE)

D.N. - M3M-VL-04a
SCALE:- 1:100
DATE:- 02-09-2021
DRAWN BY:- ALI
CHECK BY:- NAMITA

ARCHITECT'S SIGN
AUTHORIZED SIGN
GIAN P. MATHUR
ARCHITECT
B. Arch., M.C.A., A.I.I.A.
CA No. 80/5769