
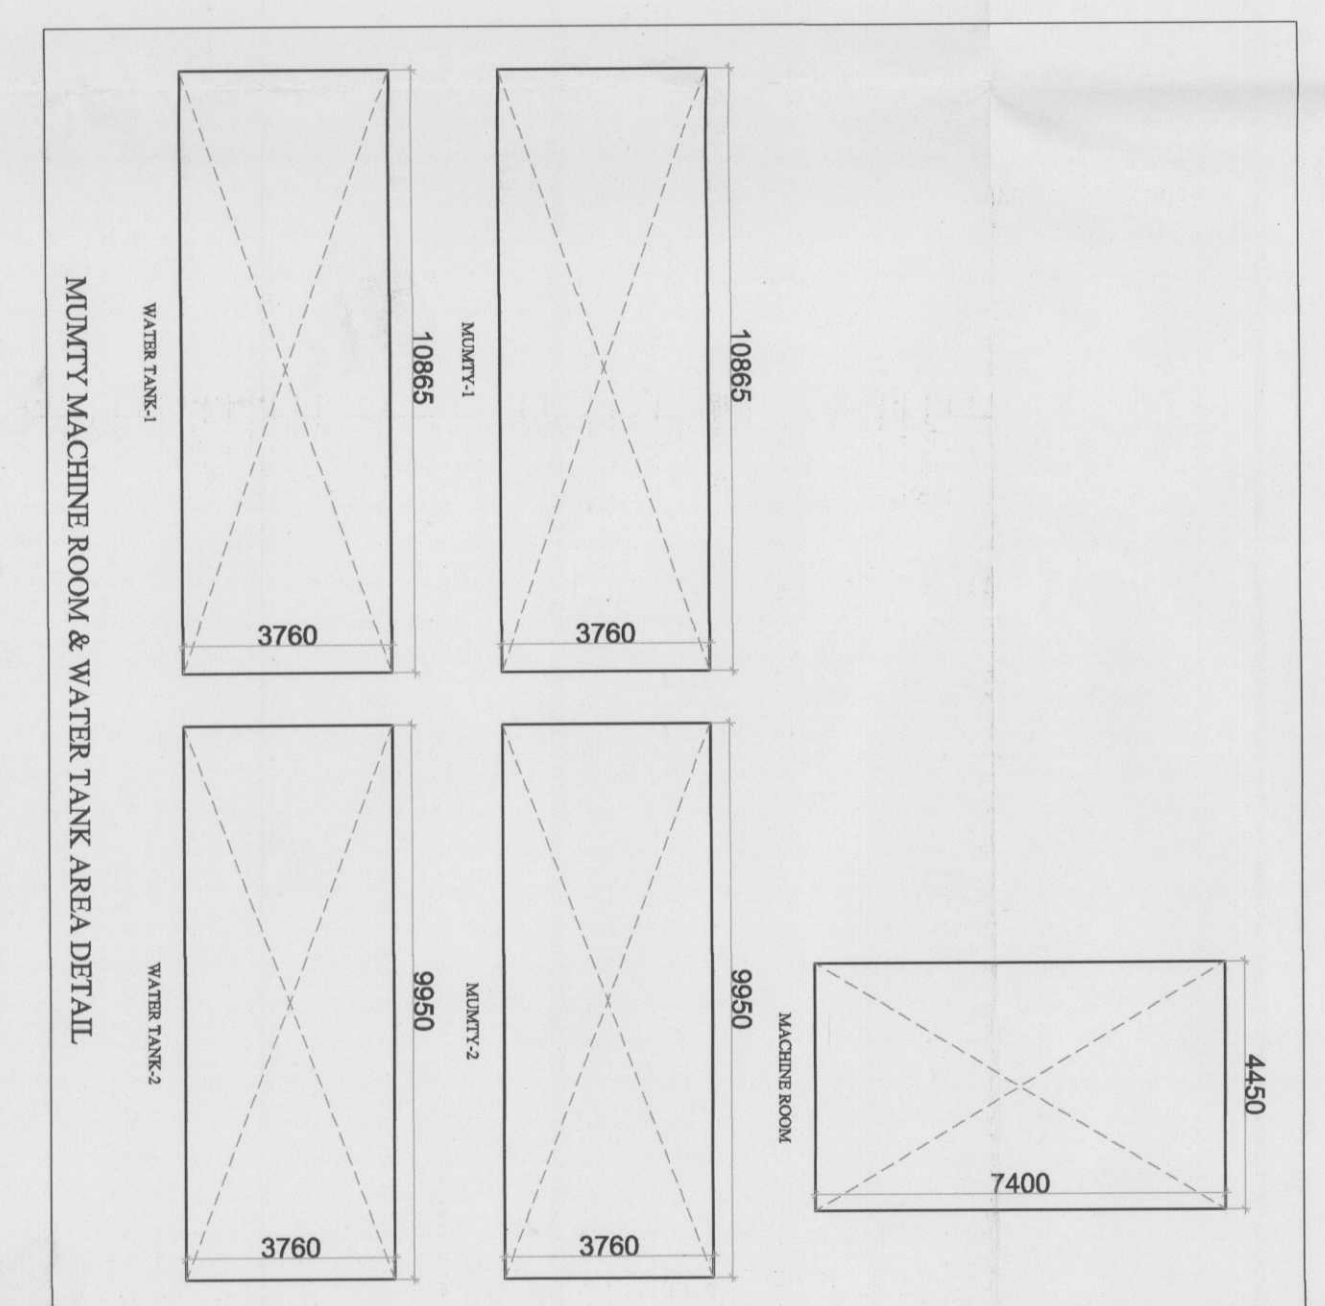
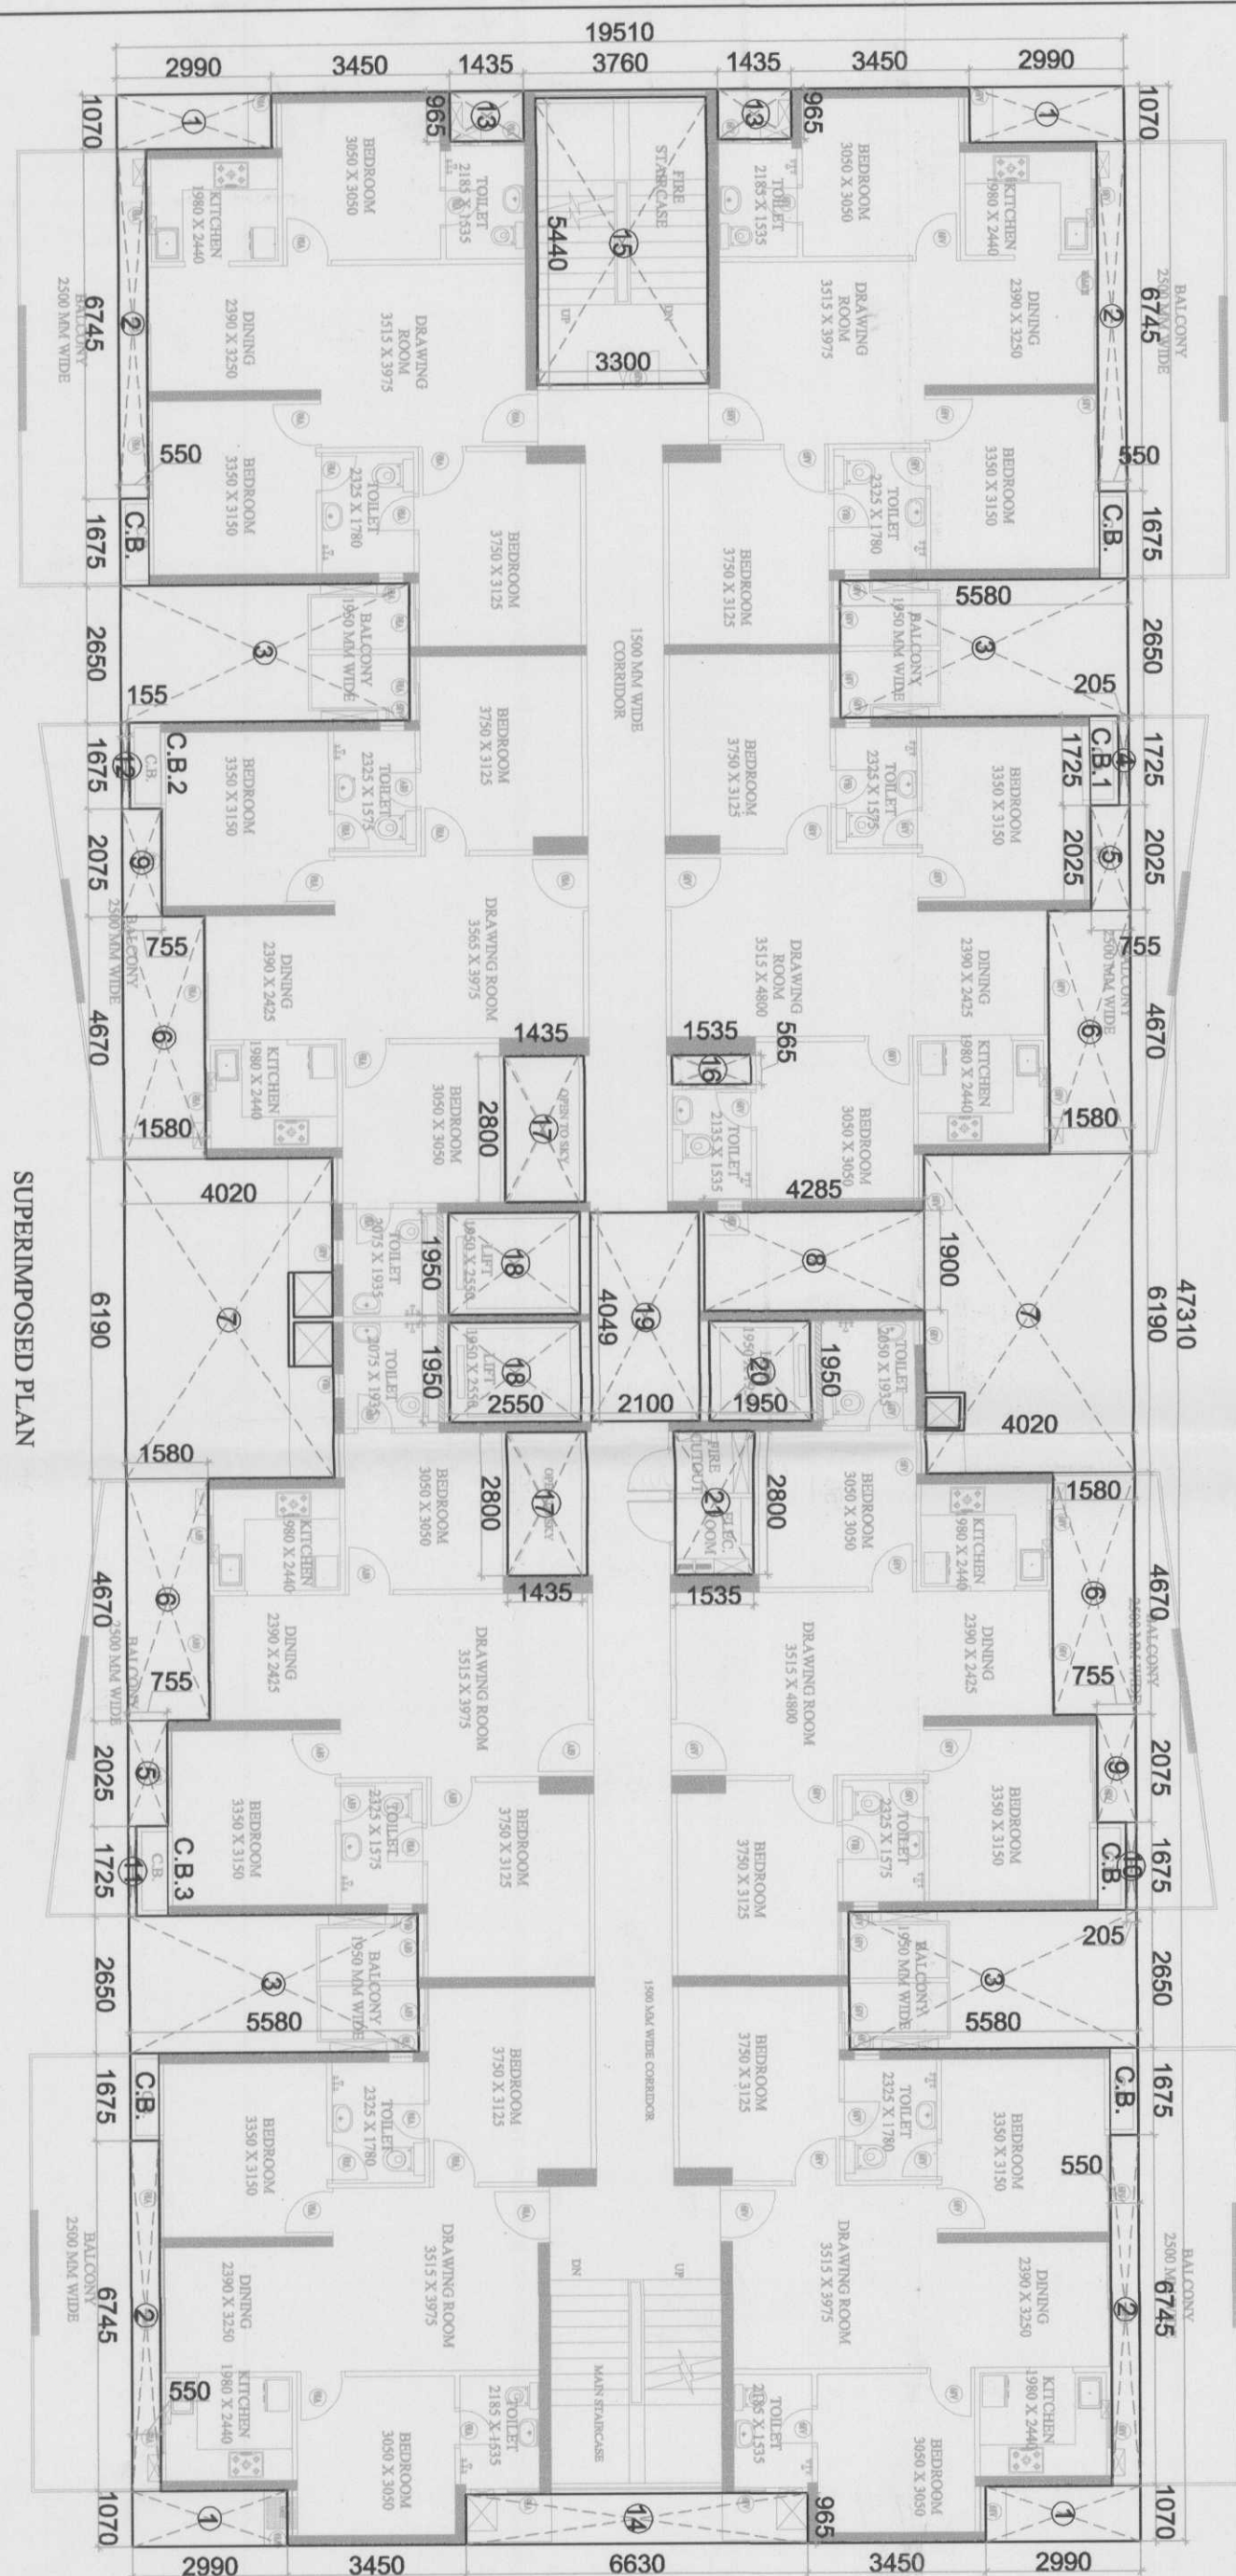
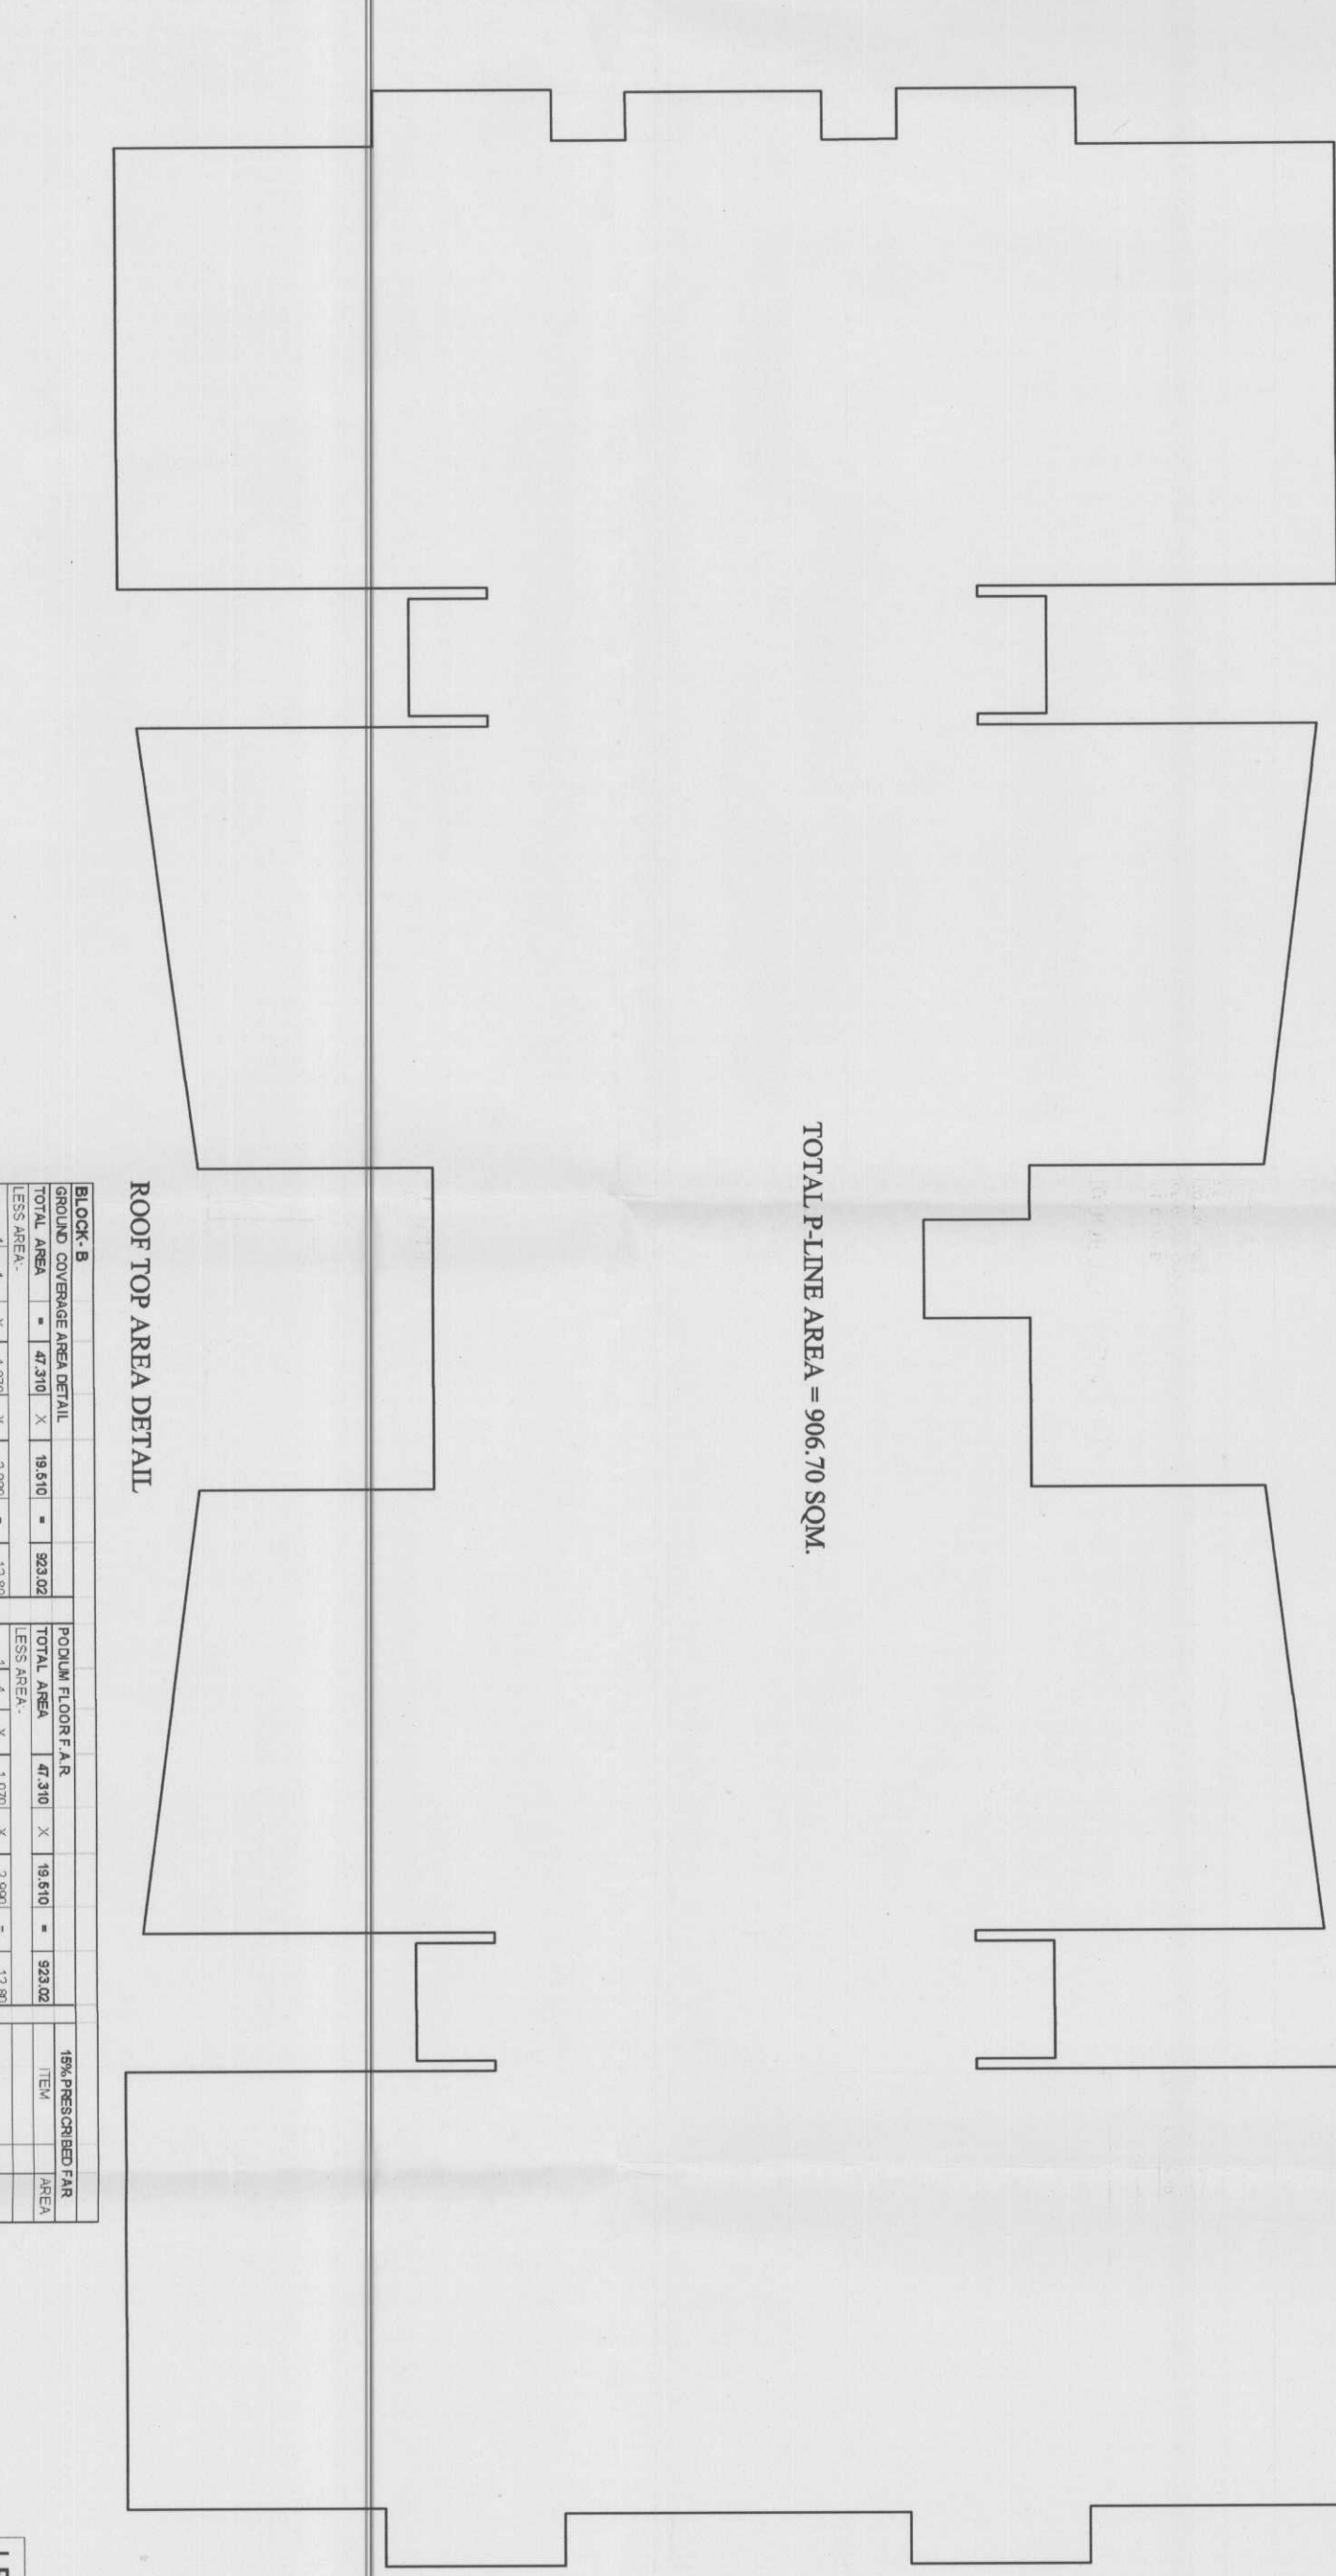
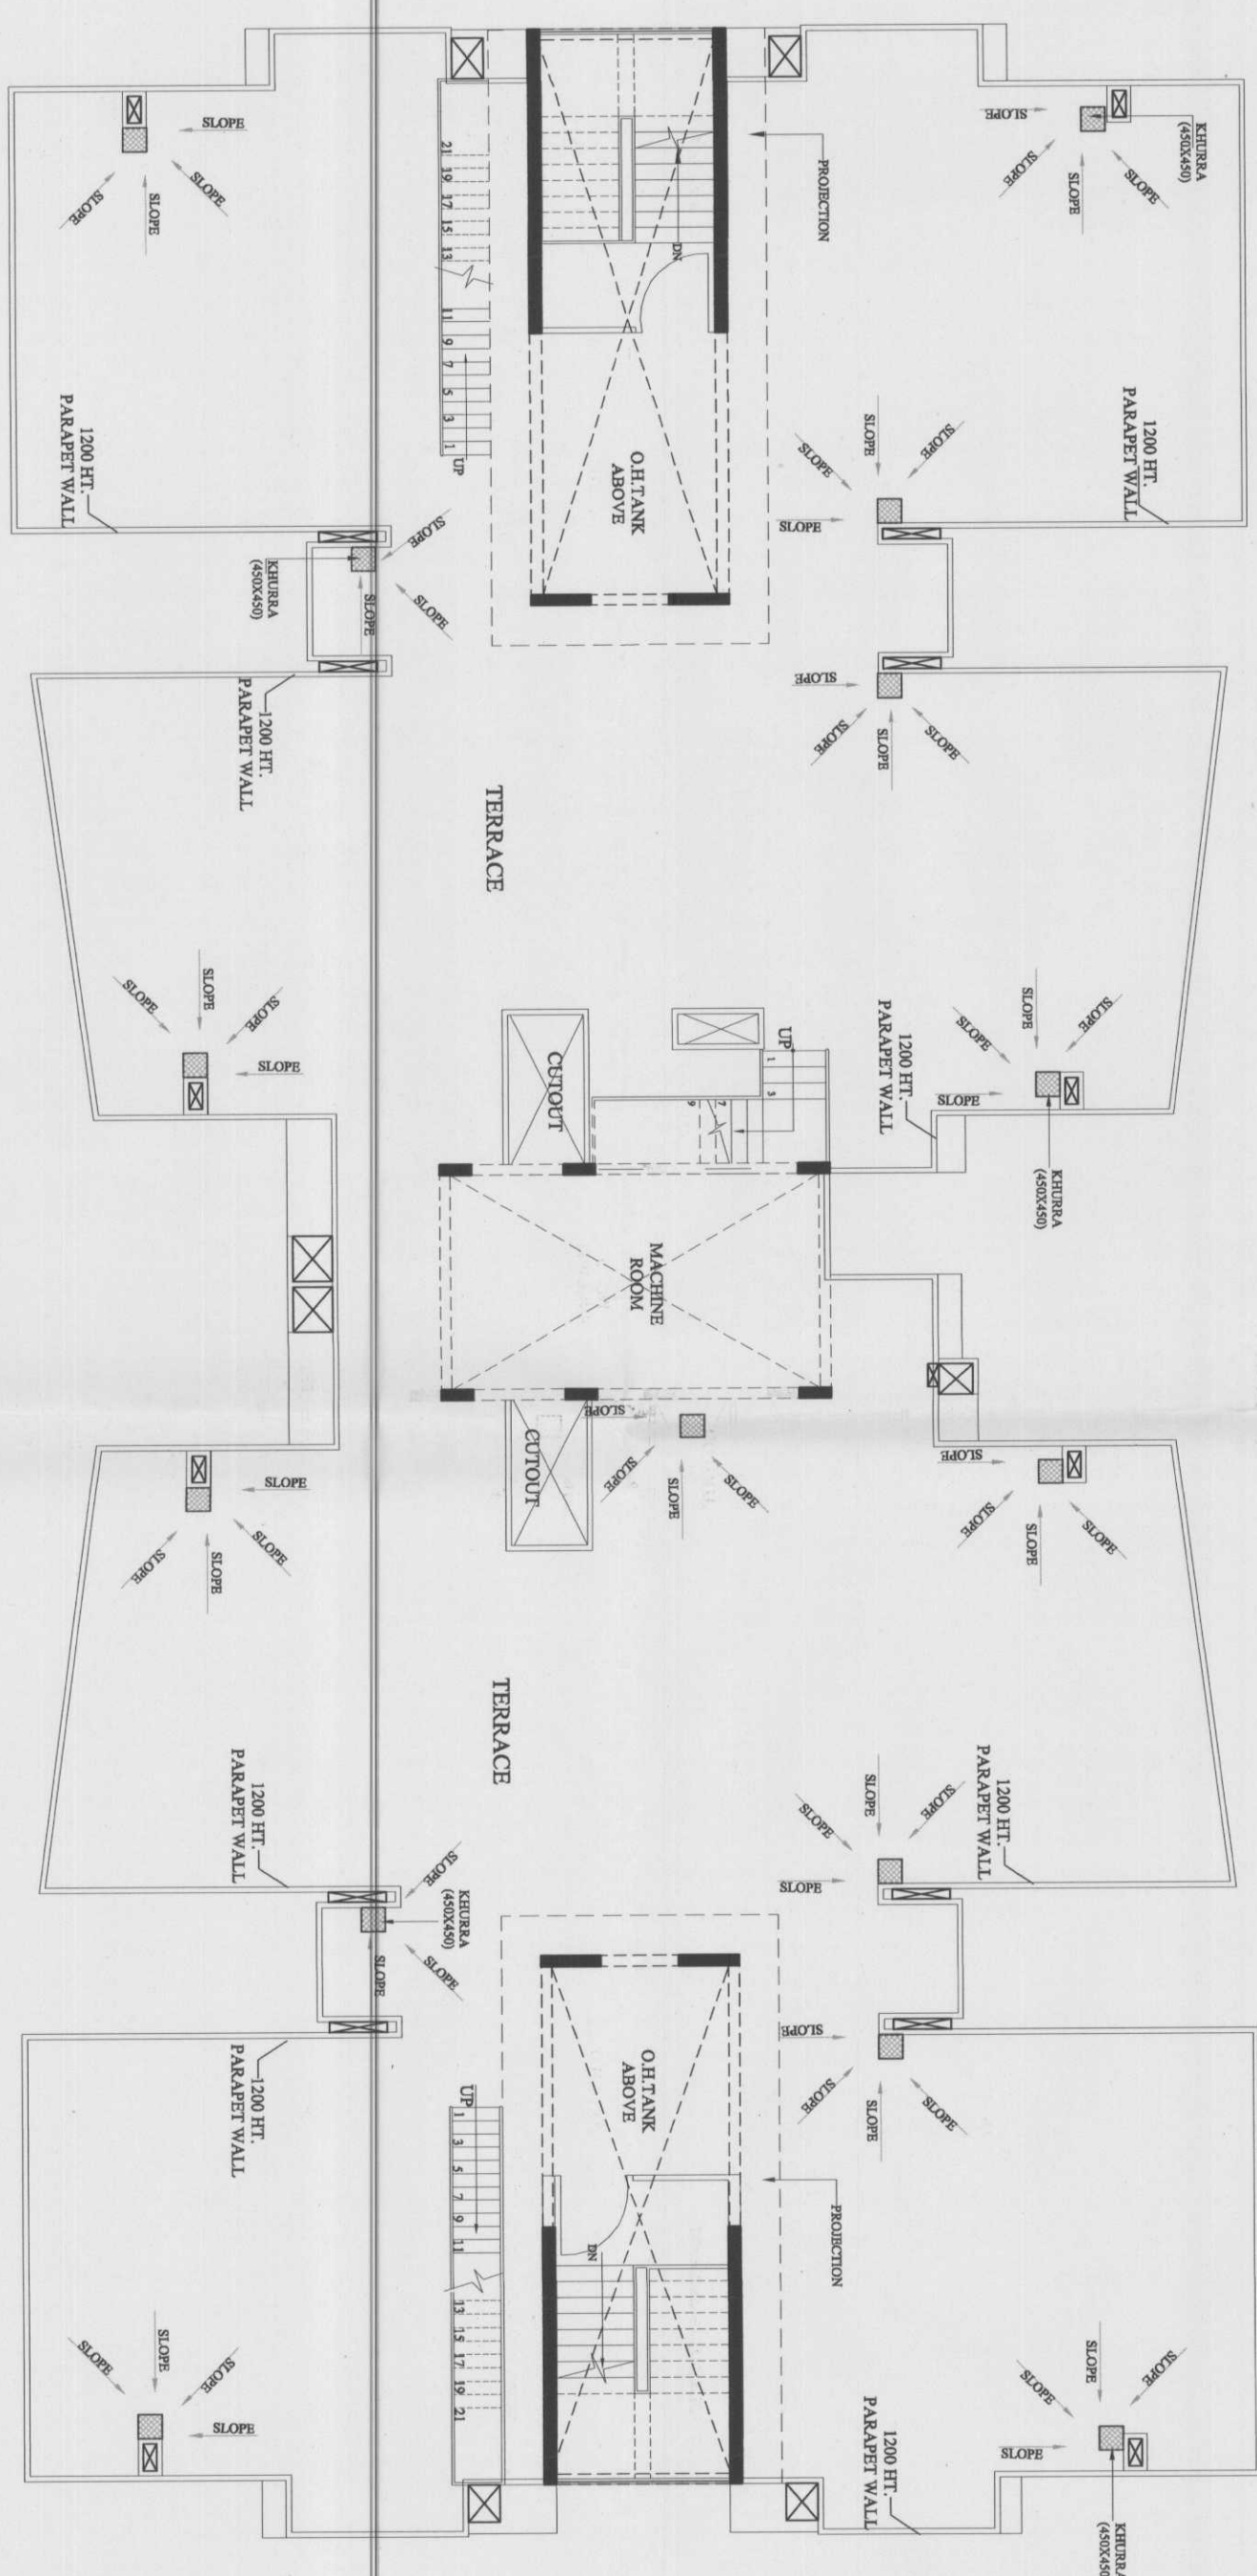
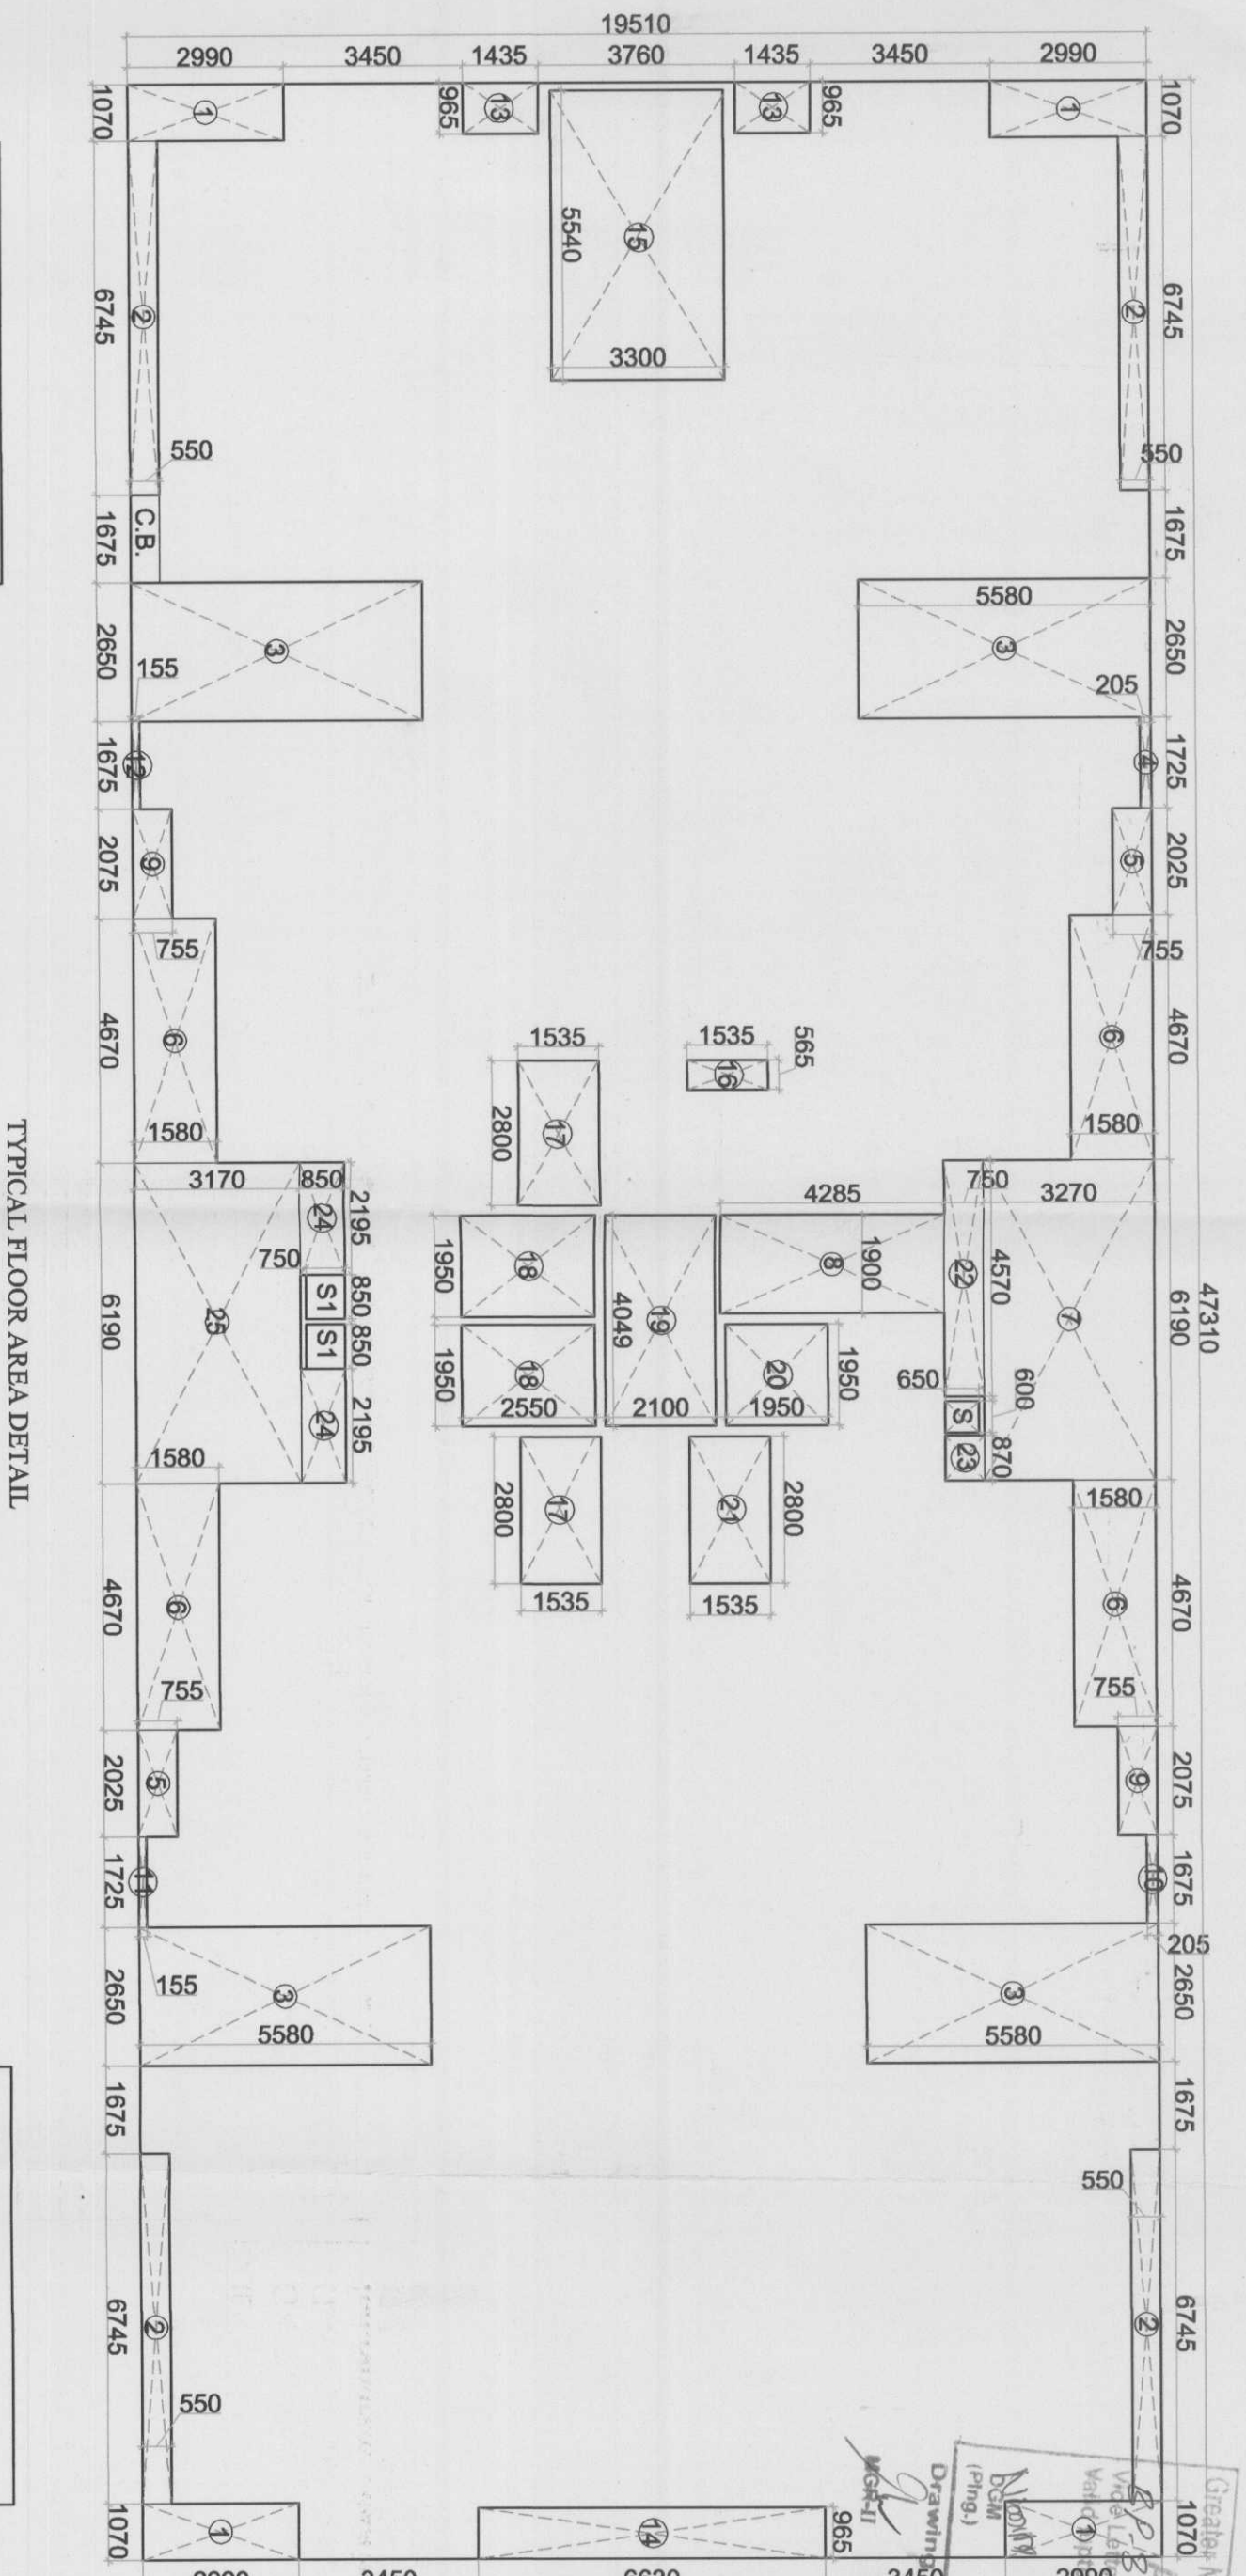


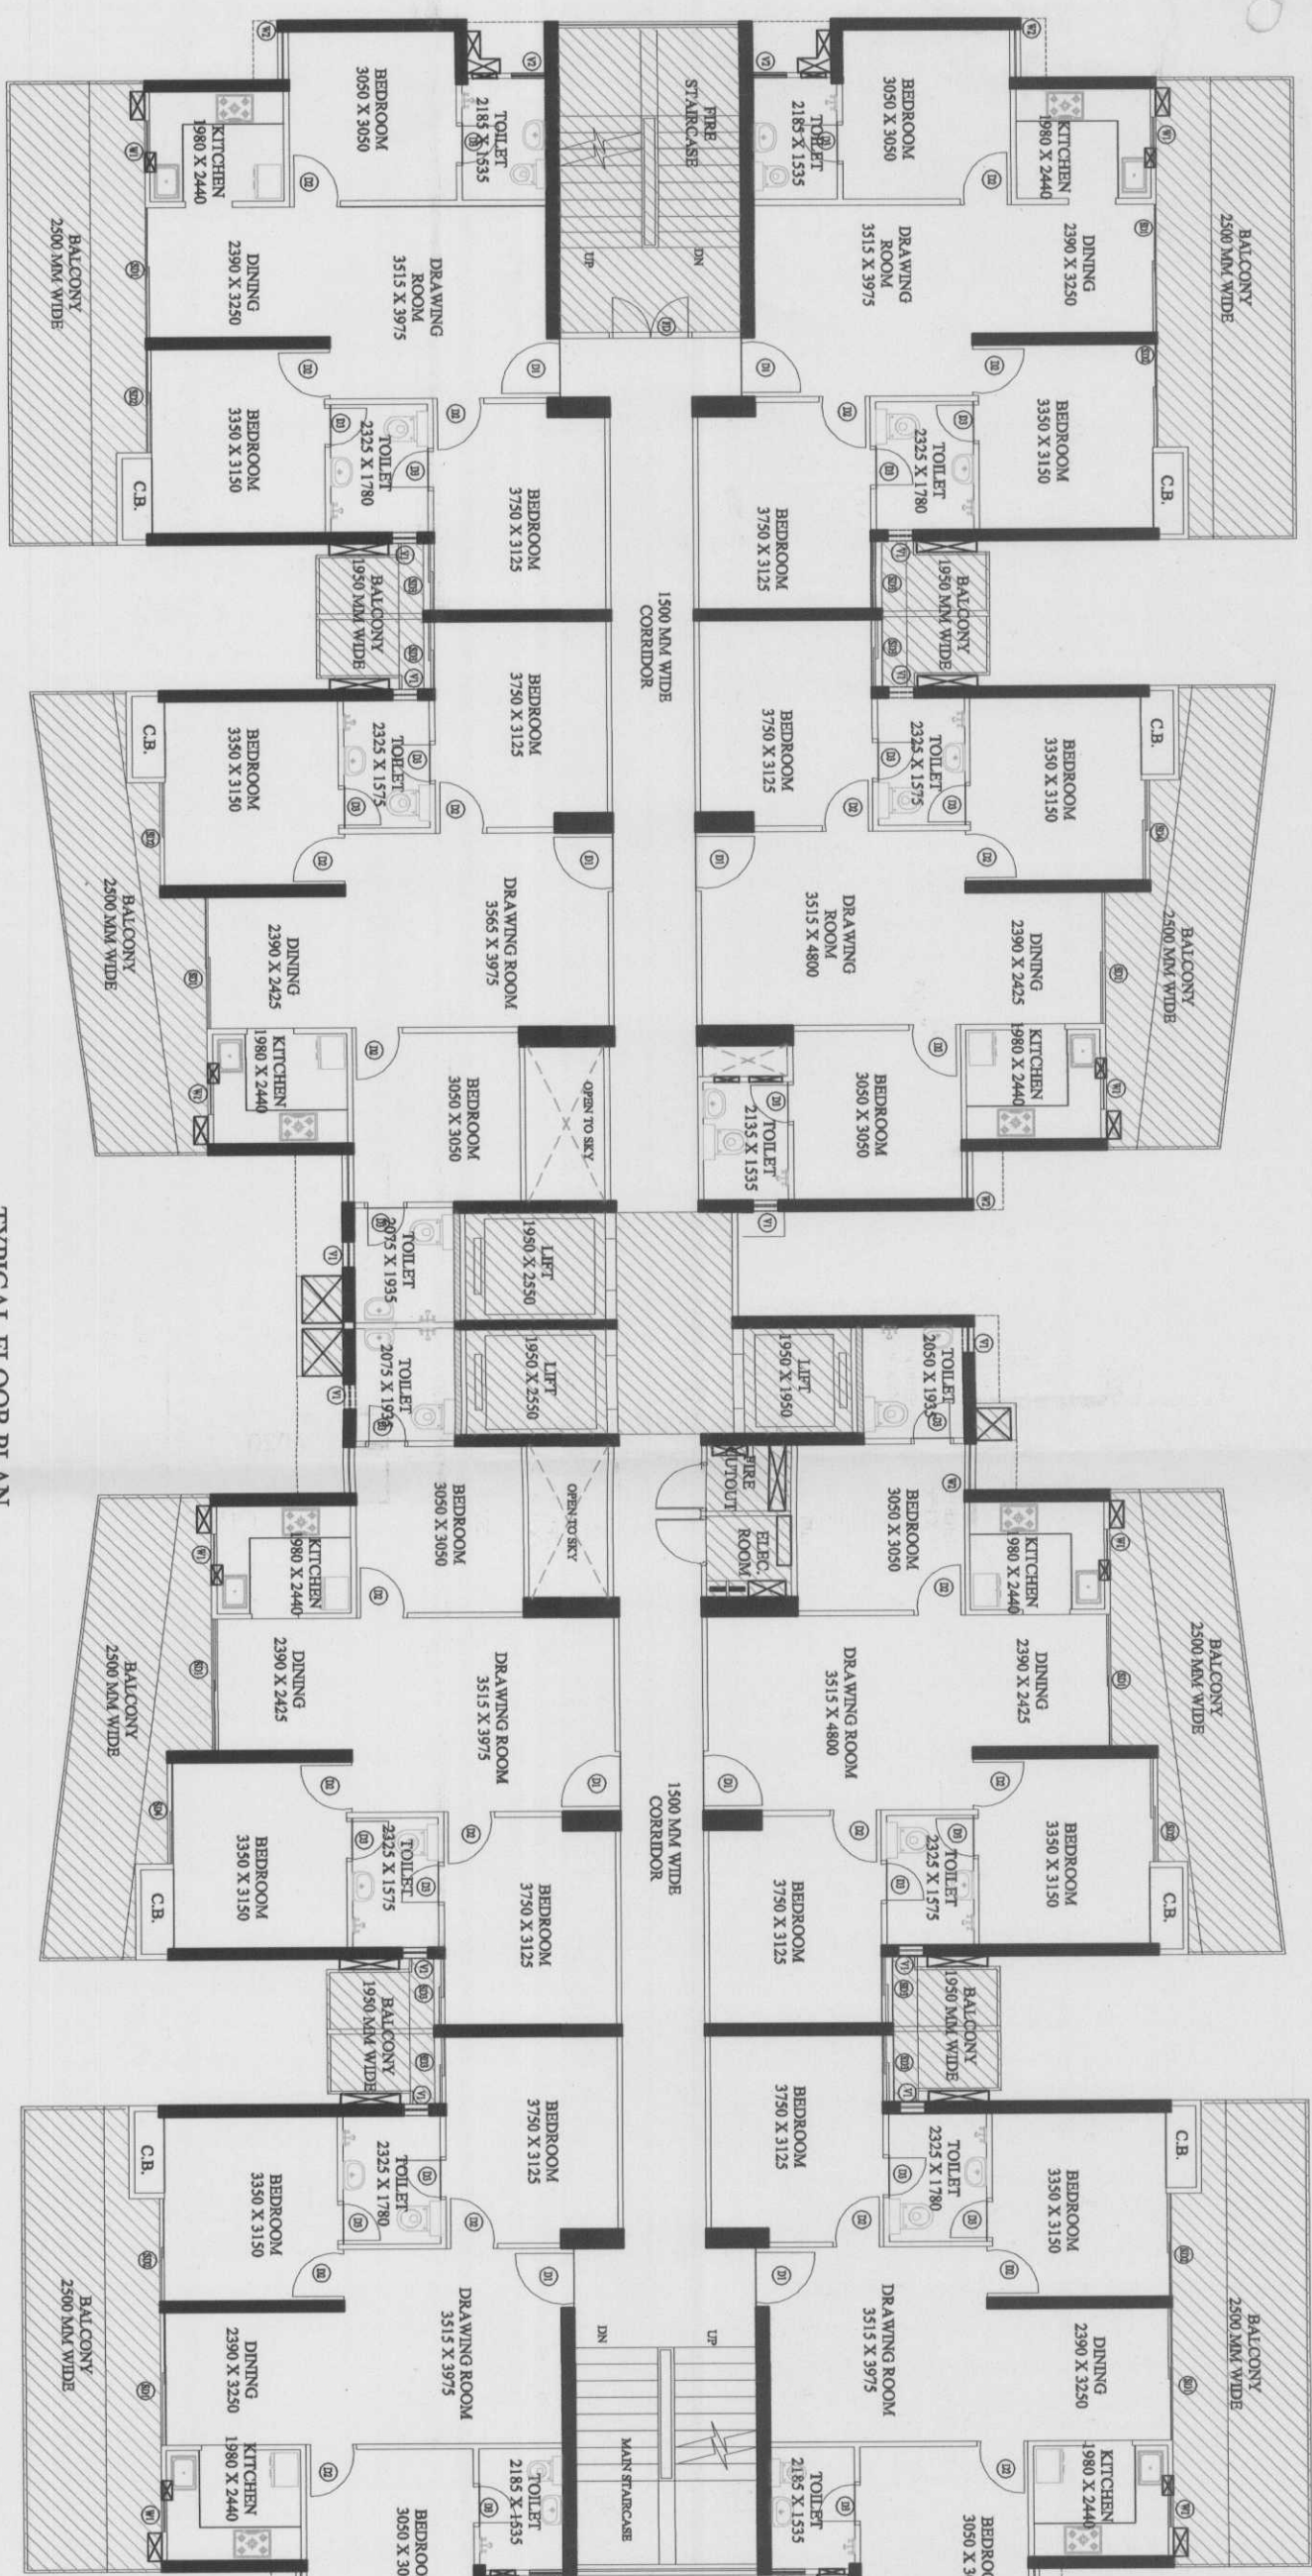

BIOGRAPHICAL INFORMATION										PERSONAL INFORMATION										EDUCATION										EMPLOYMENT HISTORY										MILITARY SERVICE										ADDITIONAL INFORMATION	
NAME					DATE OF BIRTH					PLACE OF BIRTH					CITY					COUNTRY					STATE					ZIP					RACE					SEX					RELIGION					MARRITAL STATUS					CHILDREN					PARENTS					SIBLINGS					MILITARY SERVICE					ADDITIONAL INFORMATION	
LAST NAME					FIRST NAME					MIDDLE NAME					FULL NAME					DATE OF BIRTH					PLACE OF BIRTH					CITY					COUNTRY					STATE					ZIP					RACE					SEX					RELIGION					MARRITAL STATUS					CHILDREN					PARENTS					SIBLINGS					MILITARY SERVICE					ADDITIONAL INFORMATION	
JAMES EARL RAY					APRIL 1928					MOBILE, ALABAMA					MOBILE, ALABAMA					UNITED STATES OF AMERICA					ALABAMA					36688					WHITE					MALE					METHODIST					MARRIED					ONE					JAMES EARL RAY, JR.					JAMES EARL RAY, SR.					JAMES EARL RAY, III					JAMES EARL RAY, IV					JAMES EARL RAY, V					JAMES EARL RAY, VI					JAMES EARL RAY, VII					JAMES EARL RAY, VIII					JAMES EARL RAY, IX					JAMES EARL RAY, X					JAMES EARL RAY, XI					JAMES EARL RAY, XII					JAMES EARL RAY, XIII					JAMES EARL RAY, XIV					JAMES EARL RAY, XV					JAMES EARL RAY, XVI					JAMES EARL RAY, XVII					JAMES EARL RAY, XVIII					JAMES EARL RAY, XIX					JAMES EARL RAY, XX					JAMES EARL RAY, XXI					JAMES EARL RAY, XXII					JAMES EARL RAY, XXIII					JAMES EARL RAY, XXIV					JAMES EARL RAY, XXV					JAMES EARL RAY, XXVI					JAMES EARL RAY, XXVII					JAMES EARL RAY, XXVIII					JAMES EARL RAY, XXIX					JAMES EARL RAY, XXX					JAMES EARL RAY, XXXI					JAMES EARL RAY, XXXII					JAMES JAMES EARL RAY, LXXXXXXX					JAMES EARL RAY, LXXXXXXXI					JAMES EARL RAY, LXXXXXXXII					JAMES EARL RAY, LXXXXXXXIII</				

CLIENT :- GAURSONS PROMOTERS PRIVATE LIMITED Gaur Biz Park Plot No.-1, Abhay Khand-II, Indrapuram, Ghaziabad PROJECT :- PROPOSED GROUP HOUSING PROJECT (GC-14) GAUR CITY-2 AT PLOT NO - GC-12 & GC-14/GH-3, SECTOR 16-C, GREATER NOIDA ■ REVISED SUBMISSION (GC-14)		SCALE :-	
TITLE :- FLOOR PLAN & AREA DETAIL		OWNERS SIGN	
ARCHITECT SIGN		GAURSONS PROMOTER PVT. LTD.  Authorized Signatory	
DWG. NO. :- RSD-11		KALASH AGGARWAL ARCHITECT (CA-66-1-0069) Gaur Biz Park, Plot No. 1 Abhay Khand-II, Indrapuram, Gh.	

LEGEND	
	BALCONY AREA
	15% PRESCRIBED F.A.R AREA
	EXCESS BALCONY F.A.R AREA

1070 Noida Industrial Dev. Authority
APPROVED
DATE: 28/04/2012
BY: 2990
Period: 5 years
Gm. Manager
(Plg & Archt.)
Ex (Pmg)
Drawing: 3450
Checked & Verified By: [Signature]
MCH/1
965