

STAMP OF APPROVAL OF PLAN

OFFICE OF THE KALYAN DOMBIVI
MUNICIPAL CORPORATION, KALYAN.


Building Permit No.:
KDMC/TDD/CC/KD/432.

PART OCCUPATION GRANTED


For ASSISTANT DIRECTOR OF
TOWN PLANNING
Kalyan-Dombivli Municipal Corporation



For ASSISTANT DIRECTOR OF
TOWN PLANNING
Kayan-Domestik Municipa Corporation
Cebu

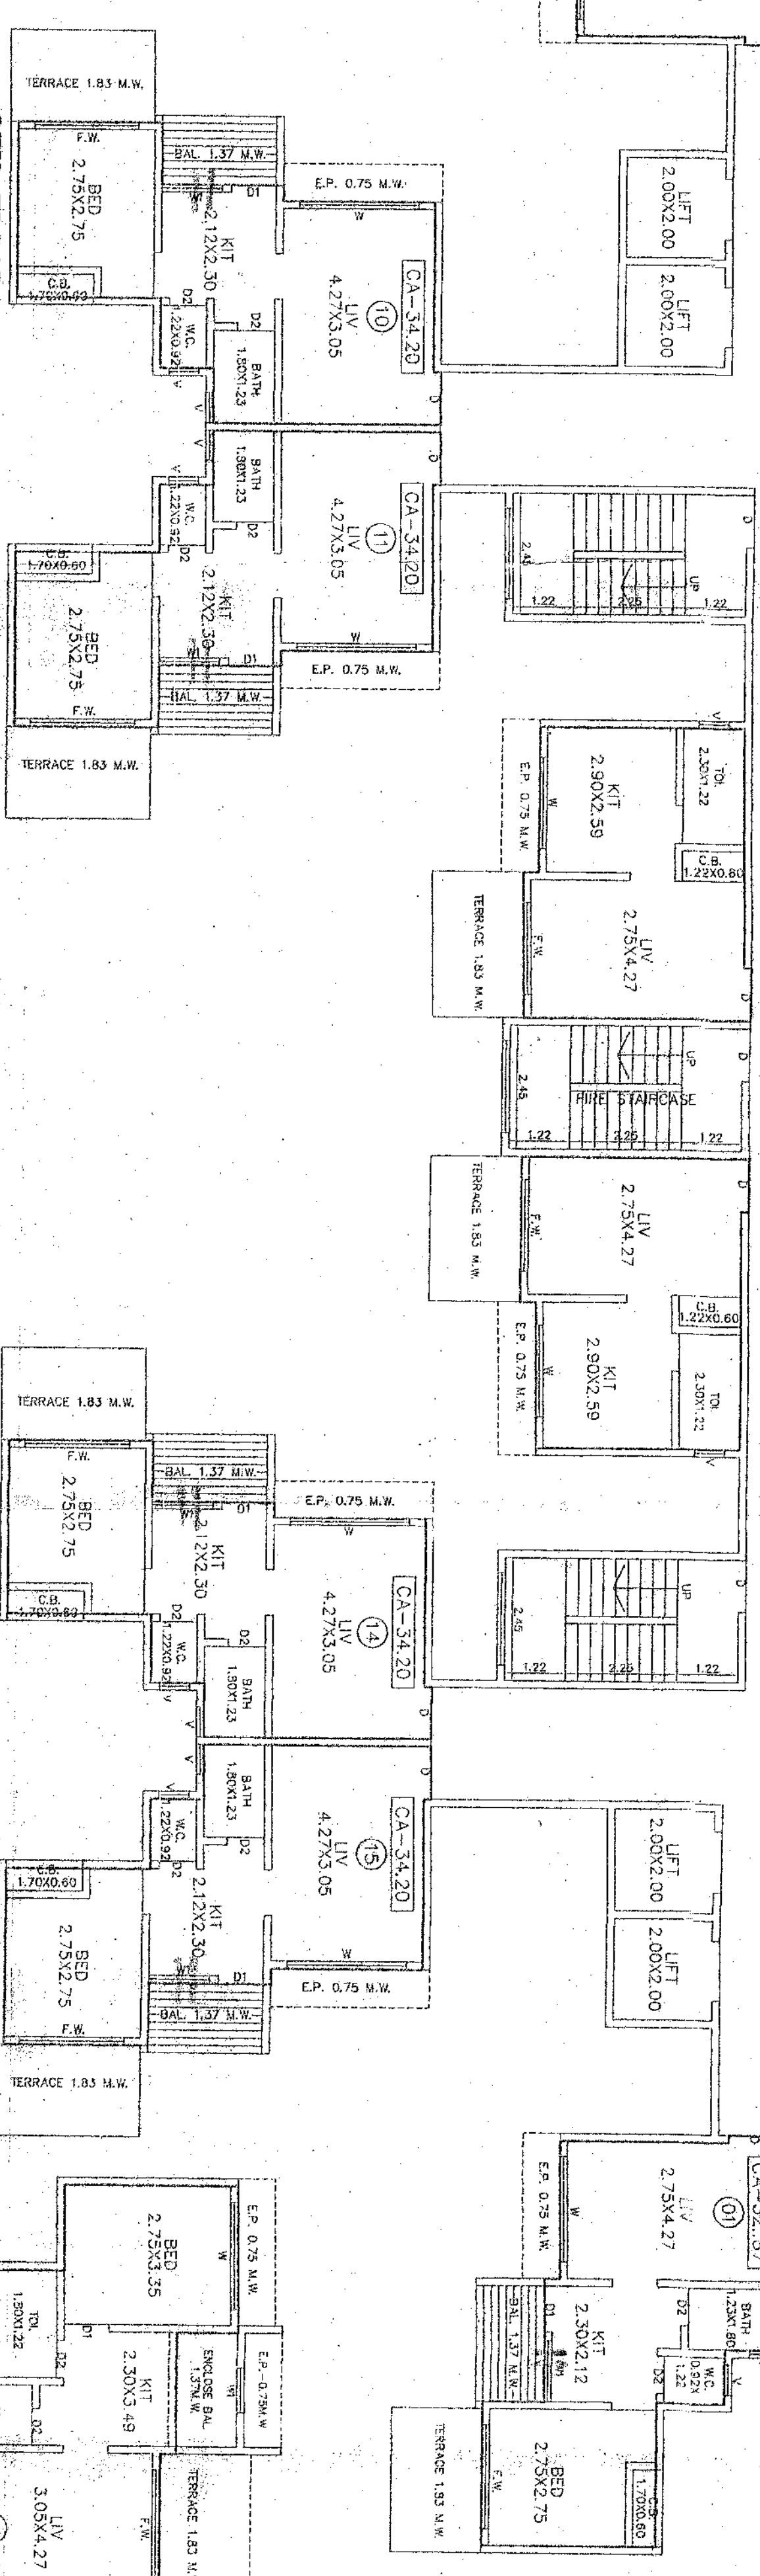

8TH FLOOR PLAN
SCALE 1:100

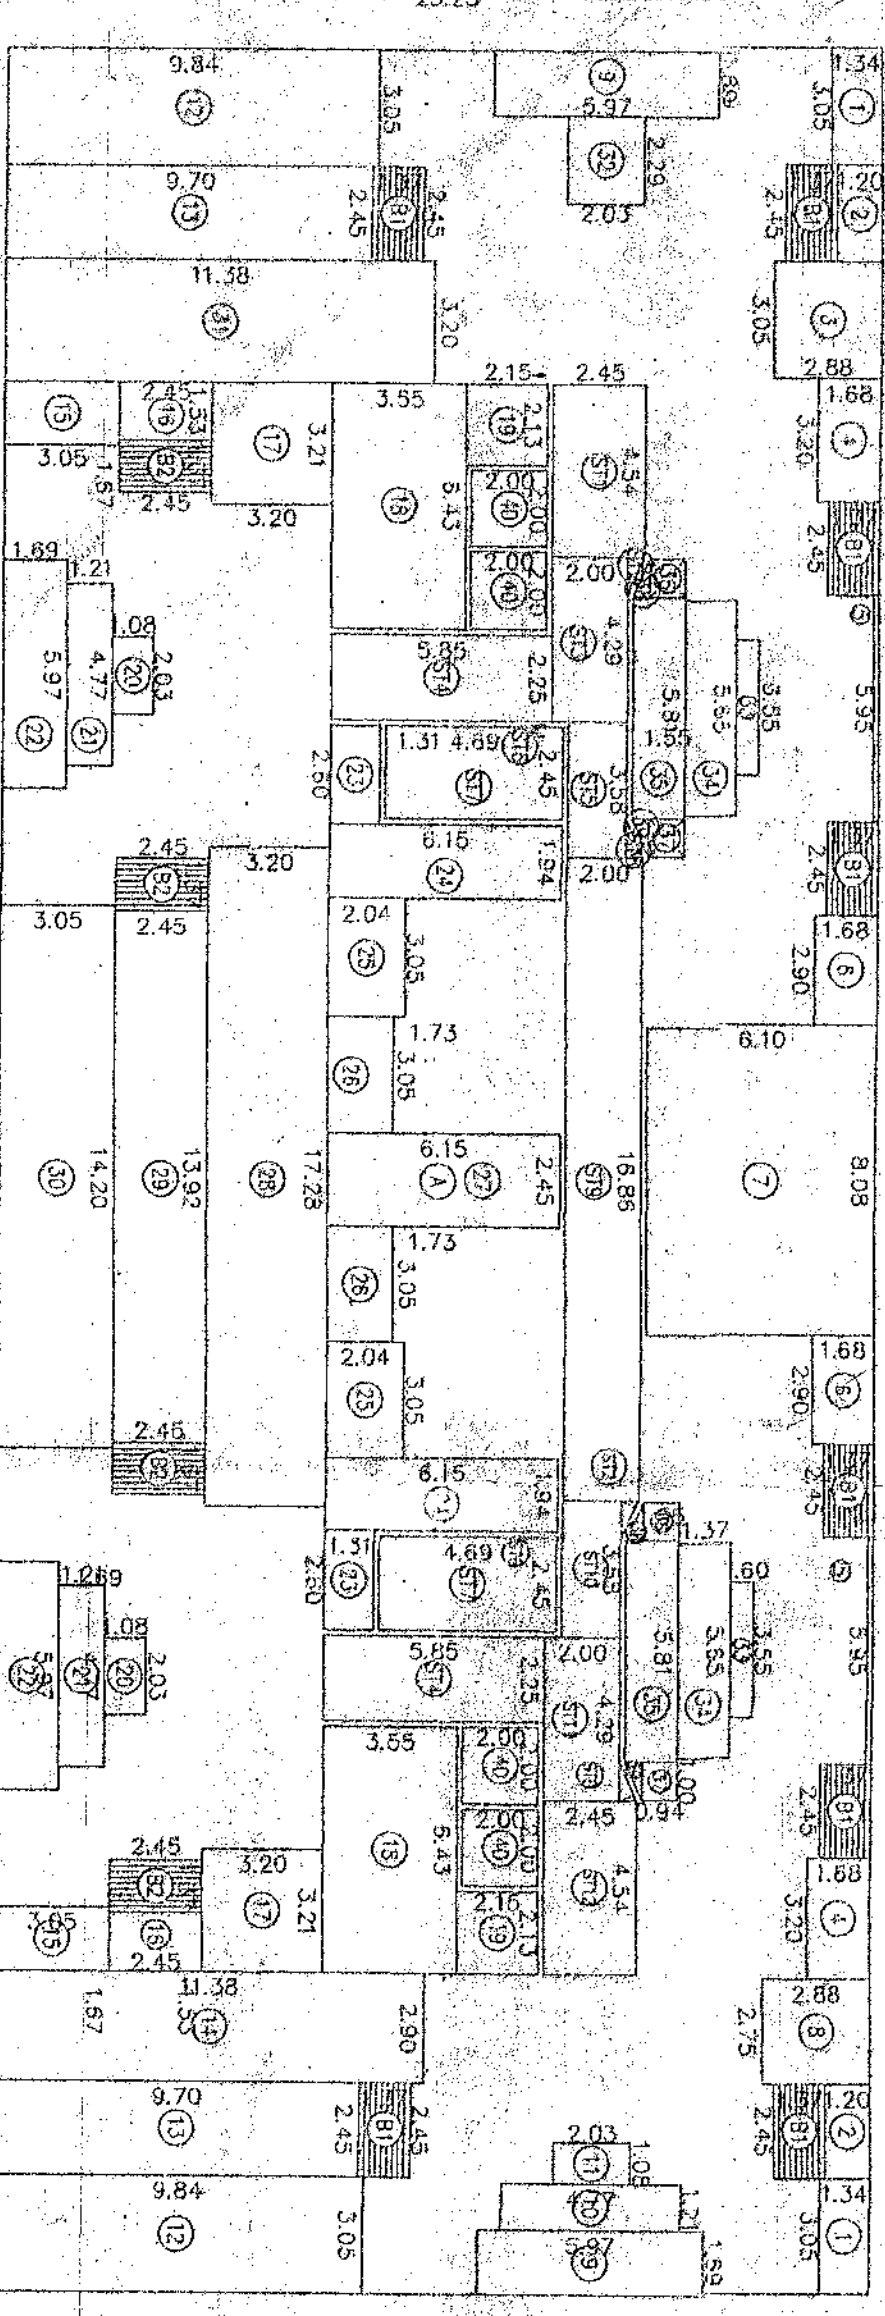

SCALE- 1:200
(5TH, 8TH & 15TH FLR.)


STATIONARY AND COLLATION			
201	2.51	2.56	1.70
202	2.52	2.57	1.71
203	2.53	2.58	1.72
300	3.50	3.55	2.69

100	3.56	3.61	2.70
101	3.57	3.62	2.71
102	3.58	3.63	2.72
200	4.56	4.61	3.70


201	4.62	4.67	3.71
202	4.63	4.68	3.72
203	4.64	4.69	3.73
315	5.76	5.81	4.85
316	5.77	5.82	


	1	2	
1	2	5	

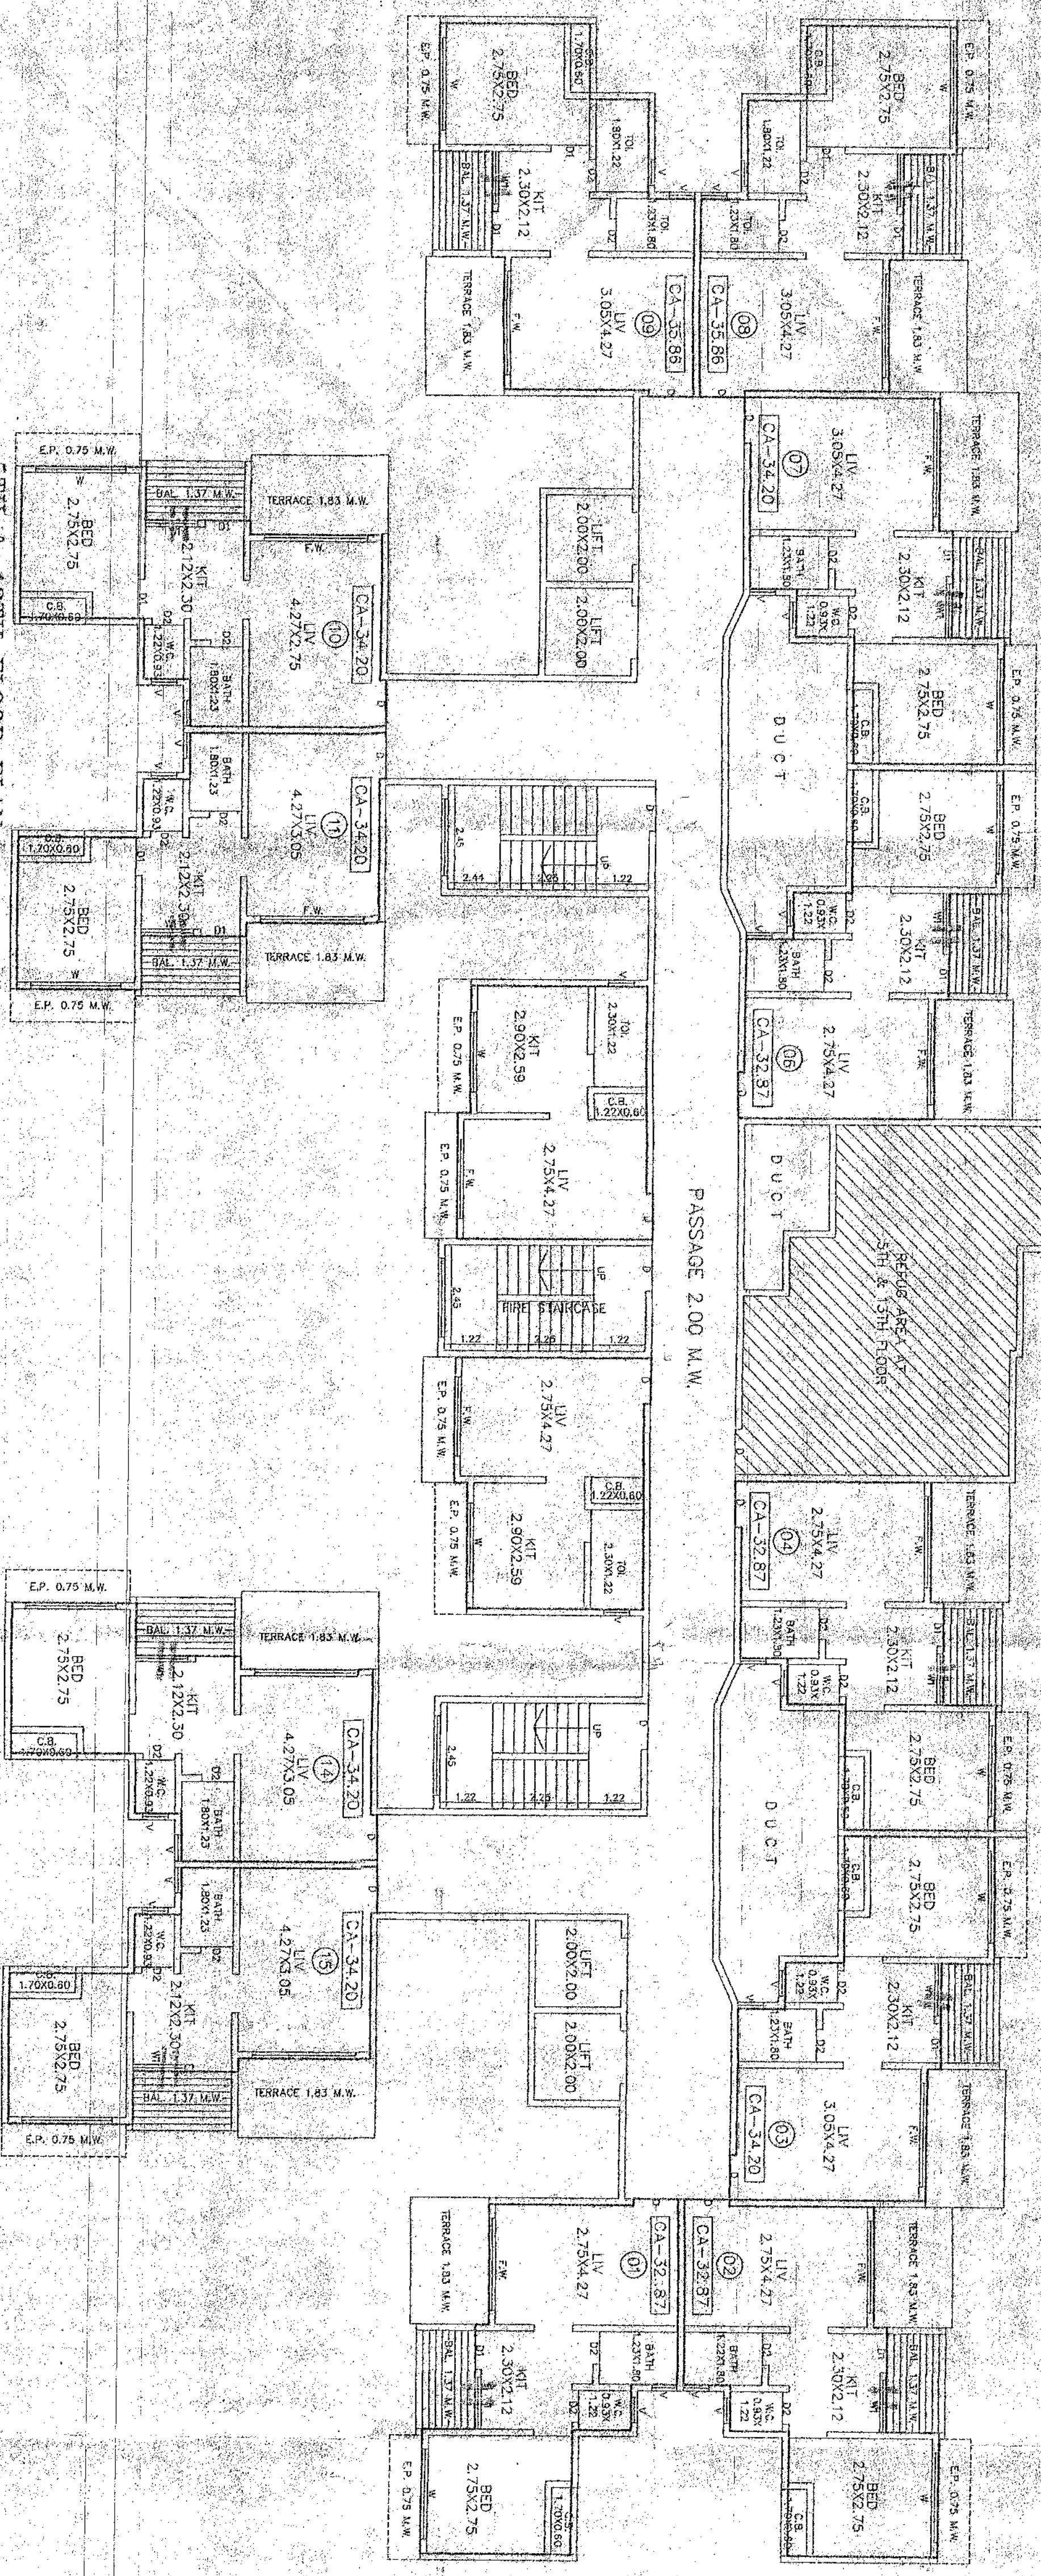

21H & 131H FLOOR PLAN

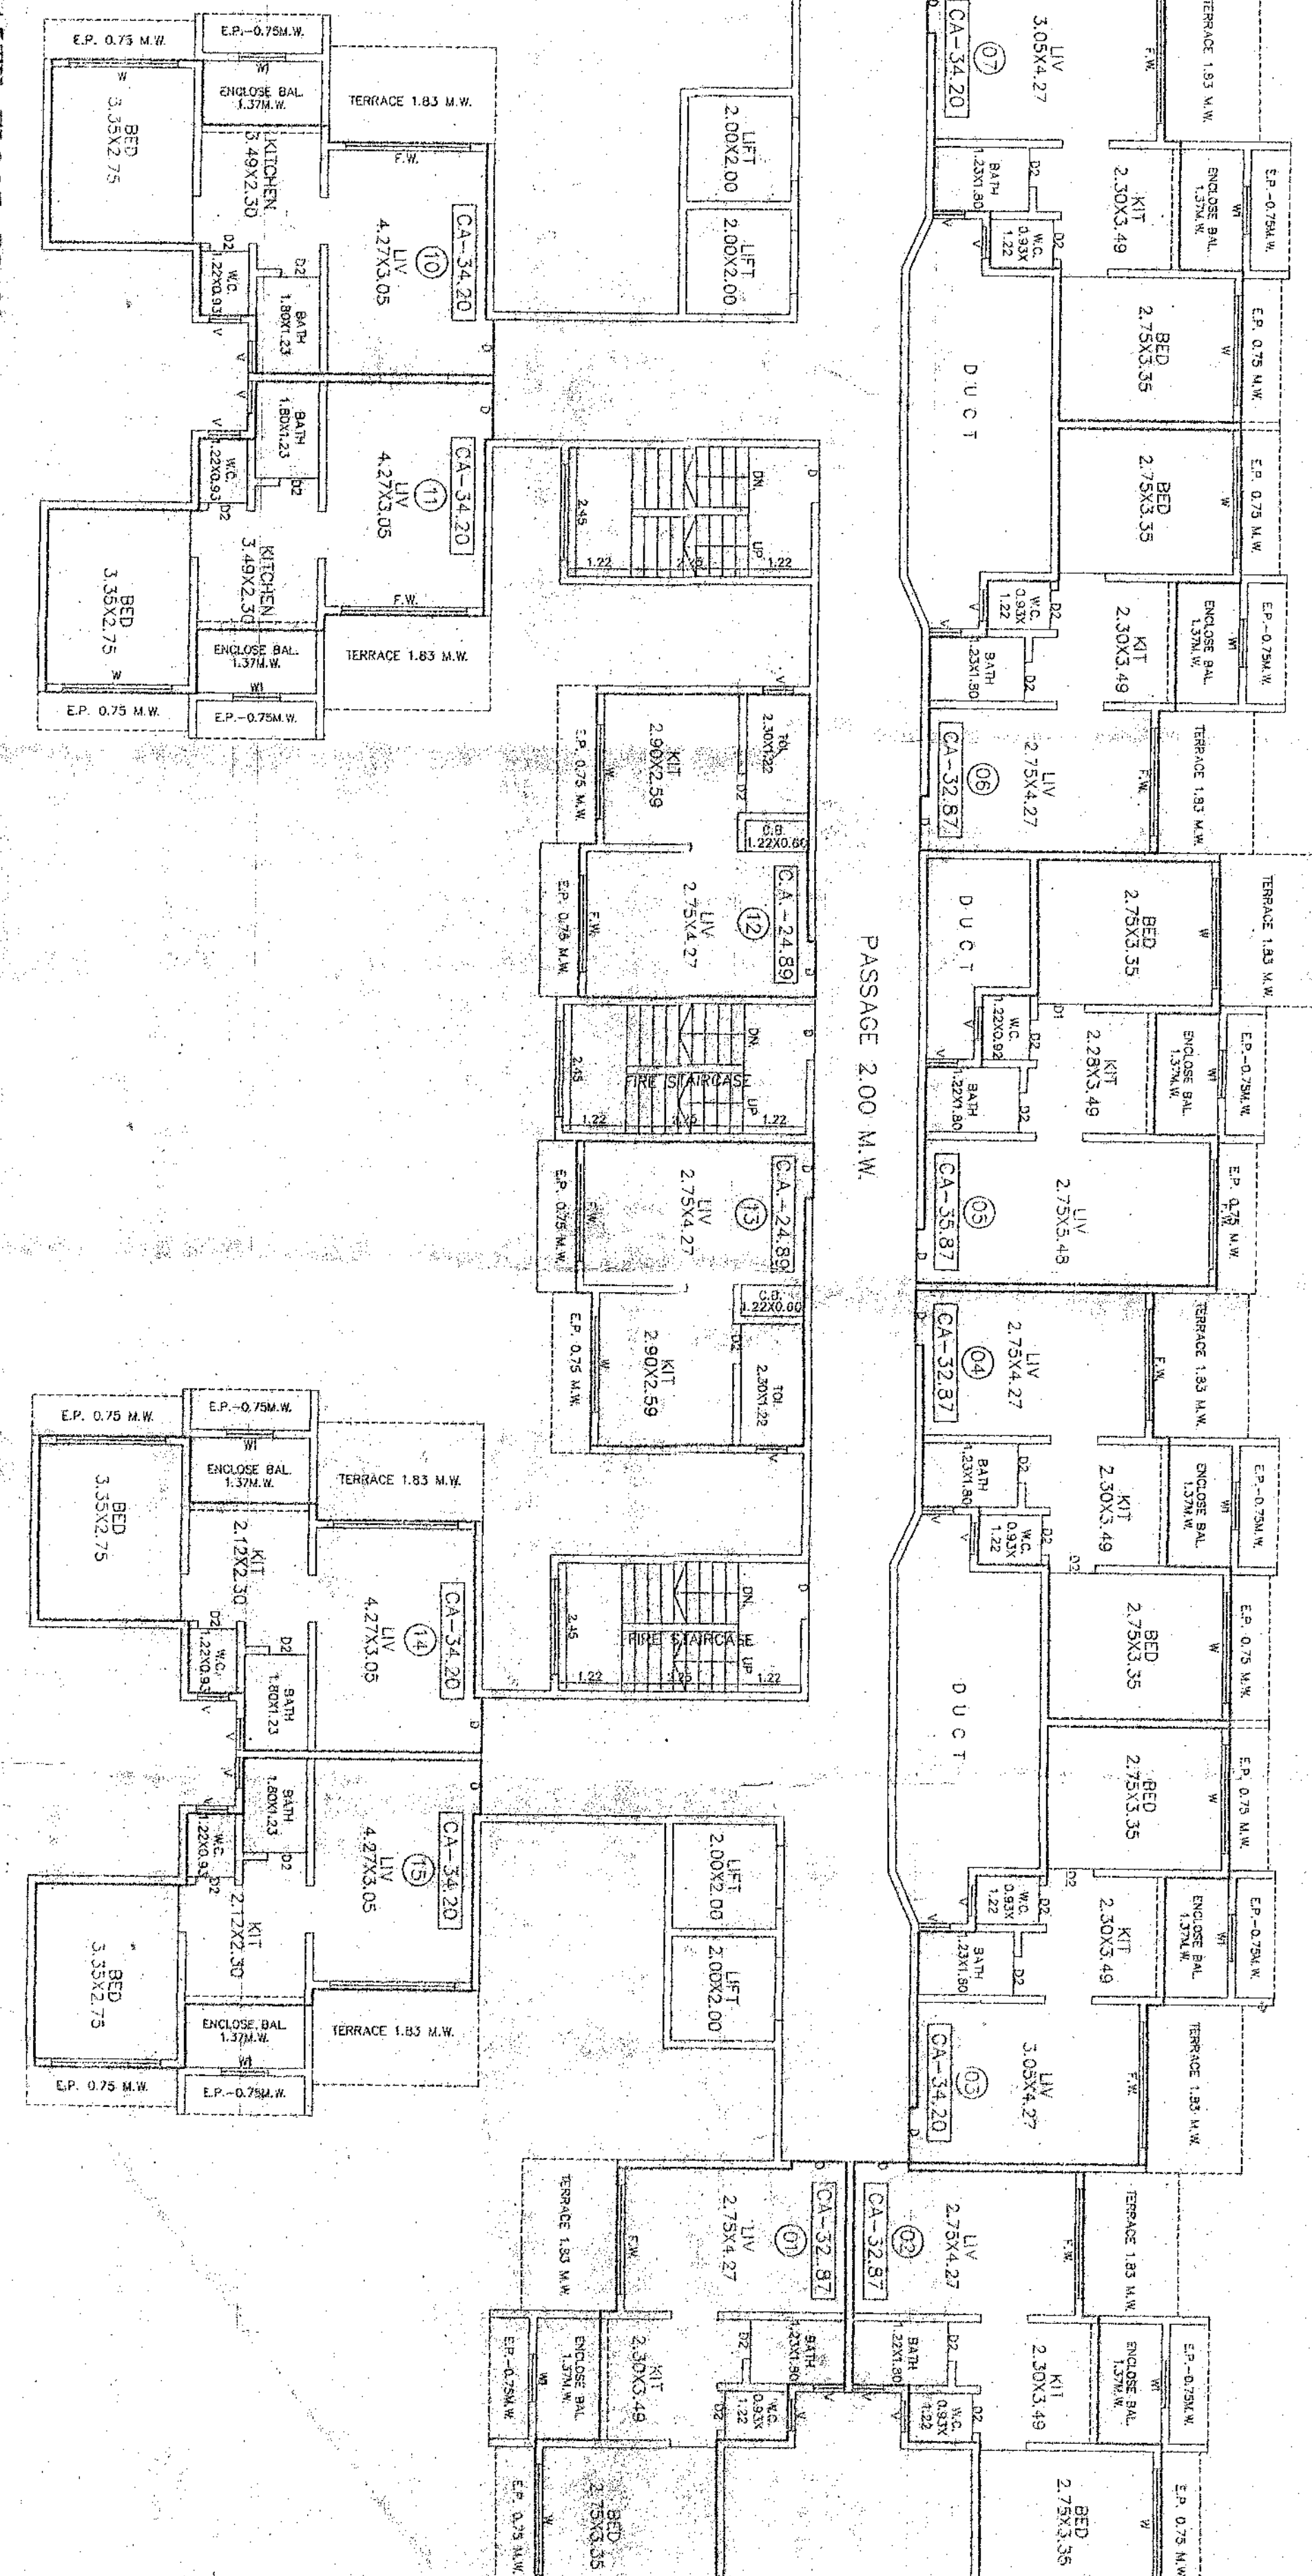

15TH FLOOR PLAN
SCALE 1:100

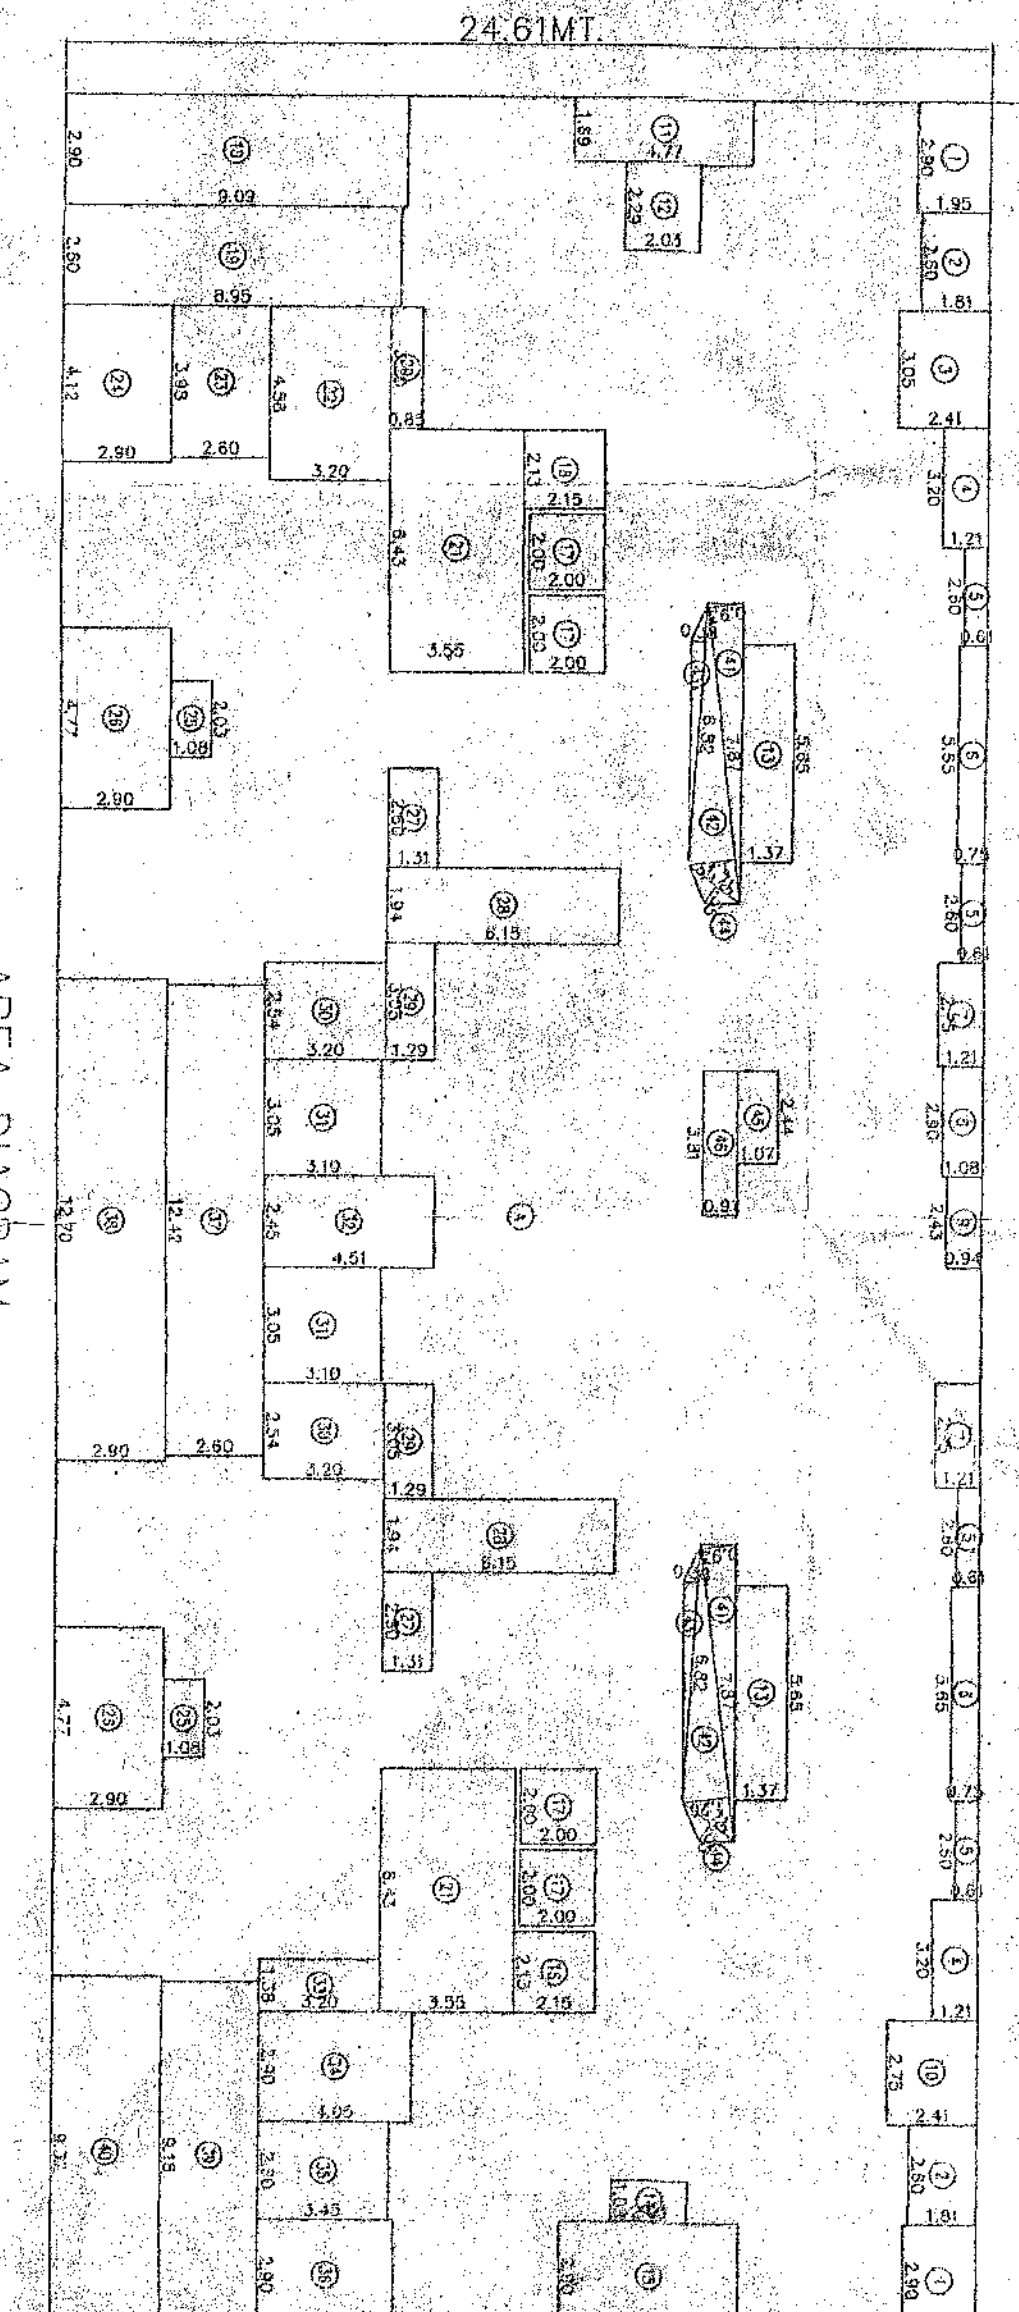[illegible]

AREA DIAGRAM
(15TH FLOOR)

SCALE- 1:200

DATE	9/29/2027	OWNER	MANGEN D. GUNAK & OTHERS
C.A.D.R.	WKS 21 KOKANE	REGISTERED	WKS 21 KOKANE
SCALE	5' = 1"	PROJECT	RECONSTRUCTION OF HIGHWAY 100
AS SHOWN		DATE	9/29/2027
DWG. NO.	720 04	PROJECT	RECONSTRUCTION OF HIGHWAY 100
ARCHITECT	AMBLER & ASSOCIATES	REGISTERED	WKS 21 KOKANE

CHD. BY.
SUBHASH
CAD./ORN



M. ANAND CONSULTANTS
ARCHITECTS & ENGINEERS

B-10/Bindu Tower, 1st Floor, Opp. Jaihind English School,
Sahibnagar, New Delhi - 110 028 (Kalyani) - 4211311