


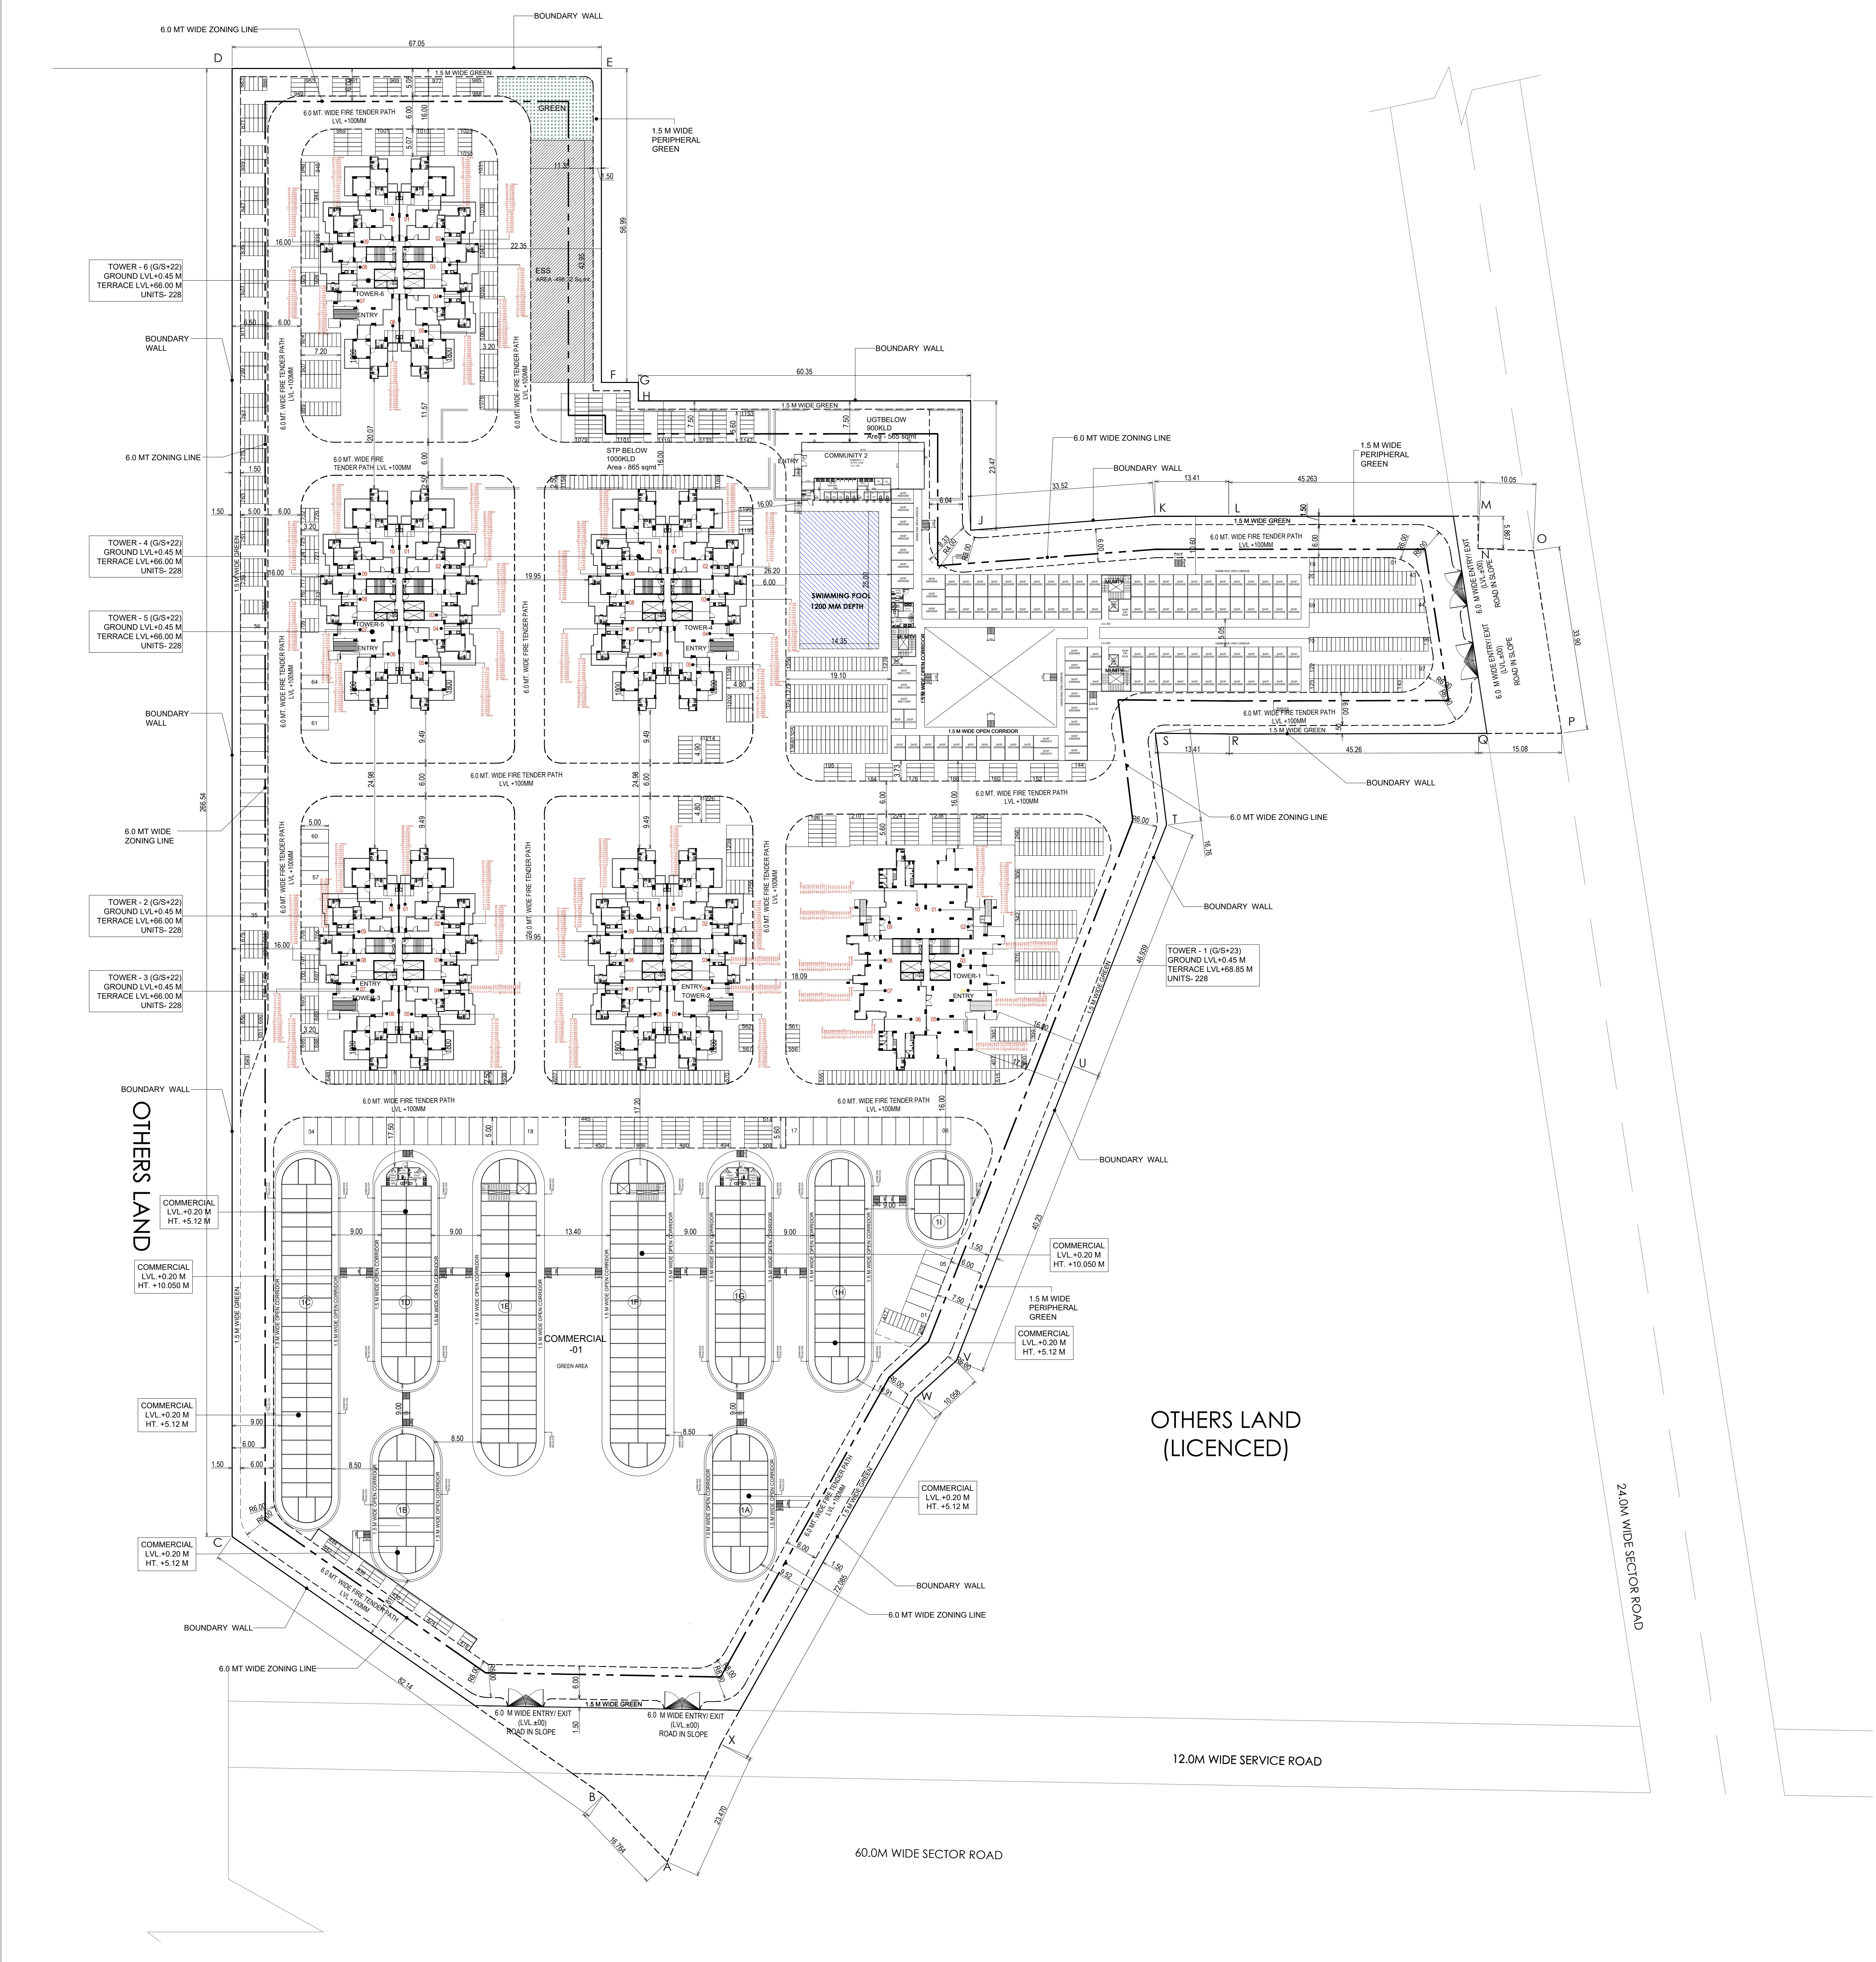

PROJECT TITLE	
PROPOSED BUILDING PLANS OF AFFORDABLE GROUP HOUSING COLONY OVER AN AREA MEASURING 9.90625 ACRES (LICENSE NO. 131 OF 2023 DATED 23.06.2023)IN REVENUE ESTATE OF VILLAGE MOHAMMADPUR GUJJAR AND SOHNA, SECTOR-35, DISTRICT GURUGRAM. BEING DEVELOPED BY TATHASTU REALTY PRIVATE LIMITED (FORMERLY KNOWN AS SEDULOUS REALTECH PVT. LTD.)	
LC -4982	
OWNERS' SIGNATURE	
ARCHITECTS' SIGNATURE	
DRAWING TITLE	
SITE PLAN WITH STILT	
ARCHITECT	
GANGA REALTY - DESIGN TEAM	
GANGA REALTY Vatika Tower, Golf Course Road Gurugram, Haryana	
DATE	SEP , 2023
SCALE	1:500
DEALT	MS
CHECKED	NKM
NORTH	
	
DWG. NO.	
S - 102	