


# OTHER'S PROPERTY

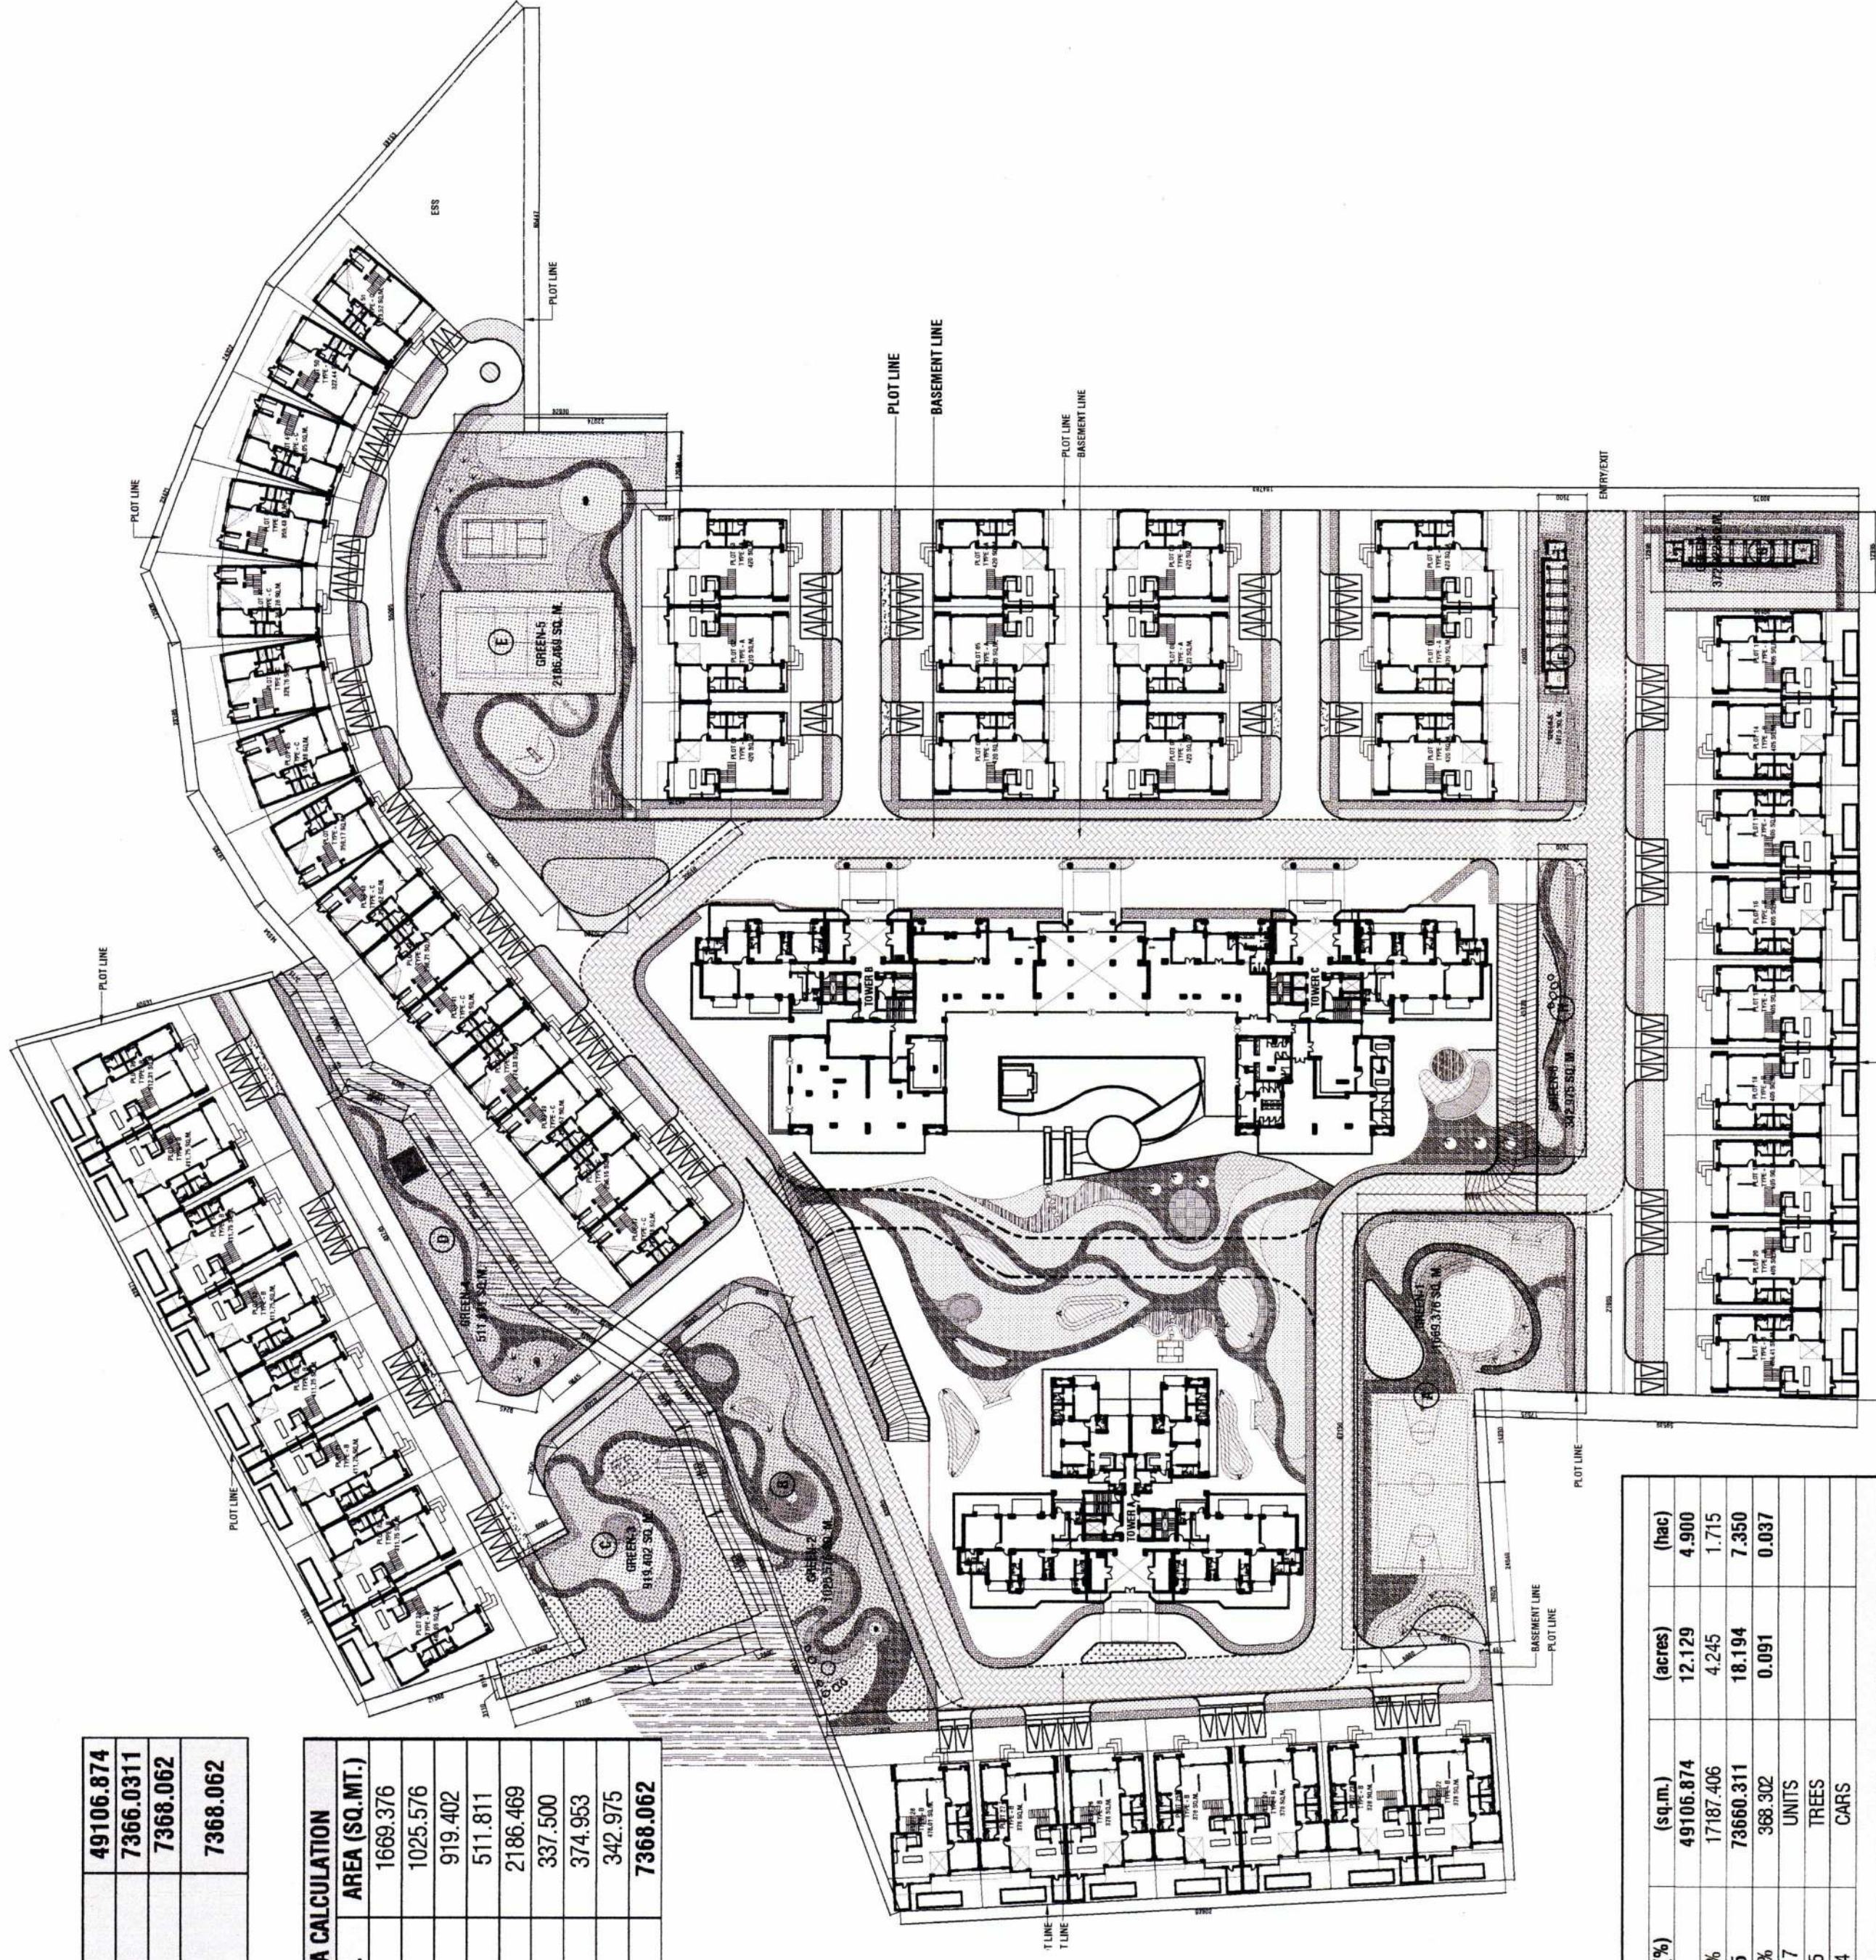

| GREEN AREA CALCULATION |      |               |
|------------------------|------|---------------|
| TYPE                   | QTY. | AREA (SQ.MT.) |
| A                      | 1    | 1669.376      |
| B                      | 1    | 1025.576      |
| C                      | 1    | 919.402       |
| D                      | 1    | 511.811       |
| E                      | 1    | 2186.469      |
| F                      | 1    | 337.500       |
| G                      | 1    | 374.953       |
| H                      | 1    | 342.975       |
| TOTAL                  |      | 7368.062      |


| No. | S.W.T. | DESCRIPTION                                   | PLOT AREA STATEMENT |         |               |               | 16.6m x 10.1m | 16.6m x 10.1m | 16.6m x 10.1m | 16.6m x 10.1m | 16.6m x 10.1m | 16.6m x 10.1m |
|-----|--------|-----------------------------------------------|---------------------|---------|---------------|---------------|---------------|---------------|---------------|---------------|---------------|---------------|
|     |        |                                               | PLOT AREA           | No. (%) | 16.6m x 10.1m | 16.6m x 10.1m |               |               |               |               |               |               |
| 1   |        | PERMISSIBLE GROUND COVERAGE (50% OF LOT AREA) |                     | 35%     | 1718.45       | 1718.45       | 1718.45       | 1718.45       | 1718.45       | 1718.45       | 1718.45       | 1718.45       |
| 2   |        | PERMISSIBLE BASIC FLOOR F.O.P. OF LOT AREA    |                     | 35%     | 1718.45       | 1718.45       | 1718.45       | 1718.45       | 1718.45       | 1718.45       | 1718.45       | 1718.45       |
| 3   |        | PERMISSIBLE BASIC FLOOR F.O.P. OF LOT AREA    |                     | 35%     | 1718.45       | 1718.45       | 1718.45       | 1718.45       | 1718.45       | 1718.45       | 1718.45       | 1718.45       |
| 4   |        | PERMISSIBLE BASIC FLOOR F.O.P. OF LOT AREA    |                     | 35%     | 1718.45       | 1718.45       | 1718.45       | 1718.45       | 1718.45       | 1718.45       | 1718.45       | 1718.45       |
| 5   |        | PERMISSIBLE DENSITY @ 300 NOS./HAC            |                     | 1617    | THIRDS        | THIRDS        | THIRDS        | THIRDS        | THIRDS        | THIRDS        | THIRDS        | THIRDS        |
| 6   |        | REQUIRED NO. OF THIRDS @ 300 NOS./HAC         |                     | 240     | THIRDS        | THIRDS        | THIRDS        | THIRDS        | THIRDS        | THIRDS        | THIRDS        | THIRDS        |
| 7   |        | REQUIRED NO. OF THIRDS @ 300 NOS./HAC         |                     | 240     | THIRDS        | THIRDS        | THIRDS        | THIRDS        | THIRDS        | THIRDS        | THIRDS        | THIRDS        |
| 8   |        | ACHIEVED GROUND COVERAGE                      |                     | 29%     | 1405.180      | 1405.180      | 1405.180      | 1405.180      | 1405.180      | 1405.180      | 1405.180      | 1405.180      |
| 9   |        | ACHIEVED FLOOR AREA                           |                     | 1.874   | 78303.311     | 78303.311     | 78303.311     | 78303.311     | 78303.311     | 78303.311     | 78303.311     | 78303.311     |
| 10  |        | NO. OF PLOTS PROVIDED                         |                     | 1.874   | 52716.981     | 52716.981     | 52716.981     | 52716.981     | 52716.981     | 52716.981     | 52716.981     | 52716.981     |
| 11  |        | NO. OF PLOTS PROVIDED                         |                     | 1.874   | 52716.981     | 52716.981     | 52716.981     | 52716.981     | 52716.981     | 52716.981     | 52716.981     | 52716.981     |
| 12  |        | NO. OF PLOTS PROVIDED                         |                     | 1.874   | 52716.981     | 52716.981     | 52716.981     | 52716.981     | 52716.981     | 52716.981     | 52716.981     | 52716.981     |
| 13  |        | PROPOSED GREEN                                |                     | 0.4%    | 314.797       | 314.797       | 314.797       | 314.797       | 314.797       | 314.797       | 314.797       | 314.797       |
| 14  |        | PROPOSED GREEN                                |                     | 0.4%    | 314.797       | 314.797       | 314.797       | 314.797       | 314.797       | 314.797       | 314.797       | 314.797       |
| 92  |        | PROPOSED GREEN                                |                     | 0.4%    | 314.797       | 314.797       | 314.797       | 314.797       | 314.797       | 314           |               |               |

[illegible]

| TYPE                 | PILOT         | MONTH | PILOT BEANS | SHR               | PILOT AREA | YIELD/AC |
|----------------------|---------------|-------|-------------|-------------------|------------|----------|
| TYPE A<br>(12 UNITS) | PILOT 01      | 15    | 28          | REGULAR           | 450        | 15,000   |
|                      | PILOT 02      | 15    | 28          | REGULAR           | 450        | 15,000   |
|                      | PILOT 03      | 15    | 28          | REGULAR           | 450        | 15,000   |
|                      | PILOT 04      | 15    | 28          | REGULAR           | 450        | 15,000   |
|                      | PILOT 05      | 15    | 28          | REGULAR           | 450        | 15,000   |
|                      | PILOT 06      | 15    | 28          | REGULAR           | 450        | 15,000   |
|                      | PILOT 07      | 15    | 28          | REGULAR           | 450        | 15,000   |
|                      | PILOT 08      | 15    | 28          | REGULAR           | 450        | 15,000   |
|                      | PILOT 09      | 15    | 28          | REGULAR           | 450        | 15,000   |
|                      | PILOT 10      | 15    | 28          | REGULAR           | 450        | 15,000   |
|                      | PILOT 11      | 15    | 28          | REGULAR           | 450        | 15,000   |
|                      | PILOT 12      | 15    | 28          | REGULAR           | 450        | 15,000   |
| TYPE B<br>(12 UNITS) | PILOT 13      | 12.5  | 30          | REGULAR           | 450        | 10,000   |
|                      | PILOT 14      | 12.5  | 30          | REGULAR           | 450        | 10,000   |
|                      | PILOT 15      | 12.5  | 30          | REGULAR           | 450        | 10,000   |
|                      | PILOT 16      | 12.5  | 30          | REGULAR           | 450        | 10,000   |
|                      | PILOT 17      | 12.5  | 30          | REGULAR           | 450        | 10,000   |
|                      | PILOT 18      | 12.5  | 30          | REGULAR           | 450        | 10,000   |
|                      | PILOT 19      | 12.5  | 30          | REGULAR           | 450        | 10,000   |
|                      | PILOT 20      | 12.5  | 30          | REGULAR           | 450        | 10,000   |
|                      | PILOT 21      | 12.5  | 30          | REGULAR           | 450        | 10,000   |
|                      | PILOT 22      | 12.5  | 30          | REGULAR           | 450        | 10,000   |
|                      | PILOT 23      | 12.5  | 30          | REGULAR           | 450        | 10,000   |
|                      | PILOT 24      | 12.5  | 30          | REGULAR           | 450        | 10,000   |
| TYPE C<br>(12 UNITS) | PILOT 25      | 12.5  | 30.5        | REGULAR           | 417.5      | 10,000   |
|                      | PILOT 26      | 12.5  | 30.5        | REGULAR           | 417.5      | 10,000   |
|                      | PILOT 27      | 12.5  | 30.5        | REGULAR           | 417.5      | 10,000   |
|                      | PILOT 28      | 12.5  | 30.5        | REGULAR           | 417.5      | 10,000   |
|                      | PILOT 29      | 12.5  | 30.5        | REGULAR           | 417.5      | 10,000   |
|                      | PILOT 30      | 12.5  | 30.5        | REGULAR           | 417.5      | 10,000   |
|                      | PILOT 31      | 12.5  | 30.5        | REGULAR           | 417.5      | 10,000   |
|                      | PILOT 32      | 12.5  | 30.5        | REGULAR           | 417.5      | 10,000   |
|                      | PILOT 33      | 12.5  | 30.5        | REGULAR           | 417.5      | 10,000   |
|                      | PILOT 34      | 12.5  | 30.5        | REGULAR           | 417.5      | 10,000   |
|                      | PILOT 35      | 12.5  | 30.5        | REGULAR           | 417.5      | 10,000   |
|                      | PILOT 36      | 12.5  | 30.5        | REGULAR           | 417.5      | 10,000   |
| TOTAL = 91           | PILOT 37 (12) | 22.5  | 30.5        | REGULAR (12) = 19 | 352.4      | 10,000   |

## SCALE 1:850

01 SITE PLAN  
SCALE 1:400

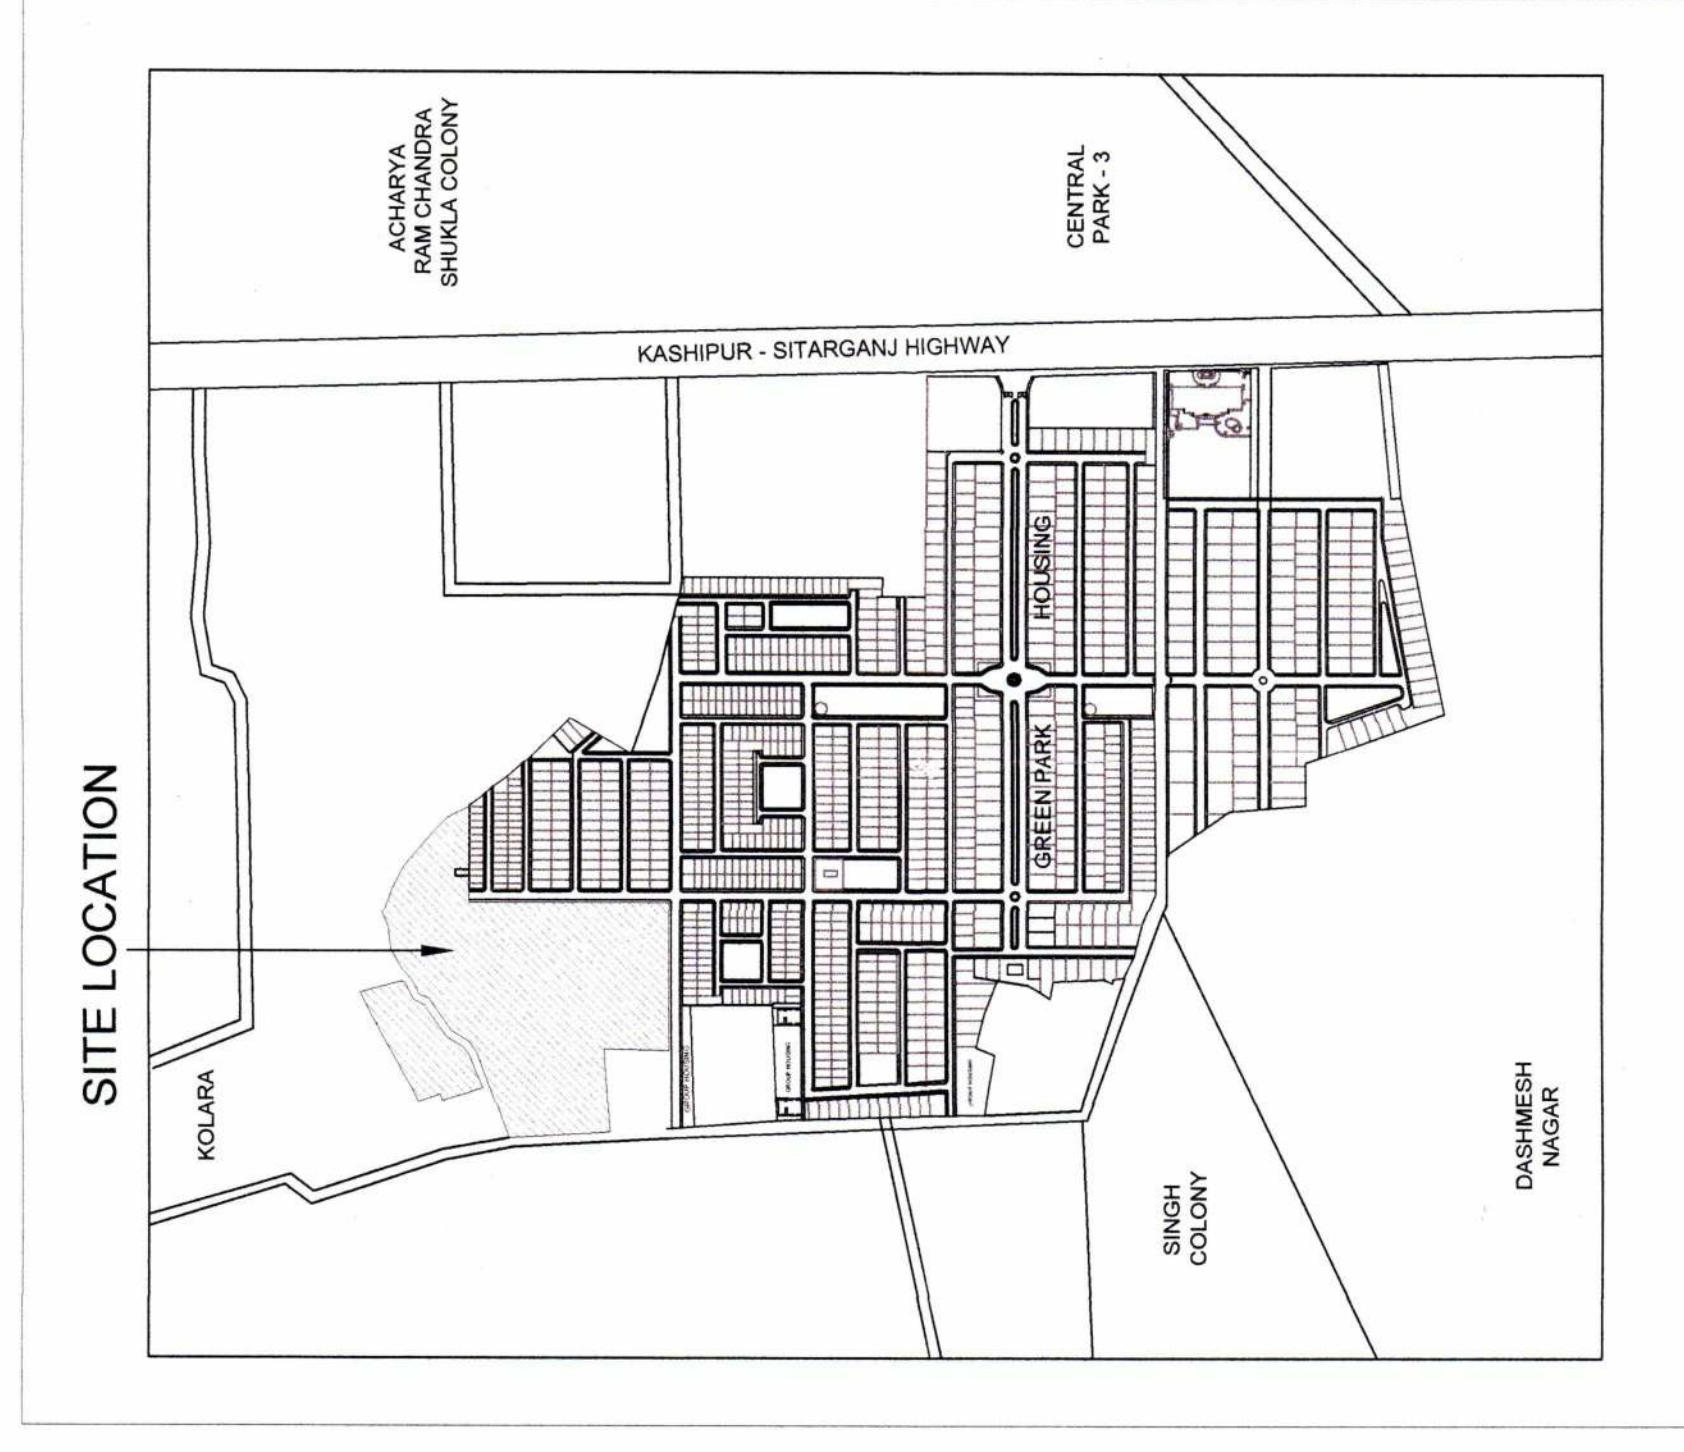

03 KEY PLAN NOT TO SCALE

**SITE PLAN @ GROUND FLOOR LEVEL**

|  |  |           |
|--|--|-----------|
|  |  | SHEET NO. |
|--|--|-----------|

01

SCALE : 1:400

DATE : 30.11.2022

SITE PLAN @ GROUND LEVEL

|  |  |
|--|--|
|  |  |
|--|--|