

कार्यालय मुख्य अग्निशमन अधिकारी, जनपद देहरादून।

ईमेल—cfoddn.ukfs@gmail.com

पत्रांक: न-3/सीएफओ(ग्रुप हाउसिंग भवन)-D-PE-66-2024
सेवा में,

दिनांक: मार्च 19, 2024

सचिव

मसूरी देहरादून विकास प्राधिकरण

जनपद-देहरादून।

विषय

आपके पत्र संख्या-MDDA/NE/AA/0129/23-24 व मानचित्र संख्या-MAP/MDDA/NE/AA/0139/23-24 दिनांक 16.10.2023 के अन्तर्गत REVISION IN SANCTION ADD./PROPOSEDGROUP HOUSING BUILDING PLAN FOR M/S AVENUE COMMERCIAL PVT. LTD. THROUGHITS DIRECTOR/AUTHORIZED SIGNATORY MR. SUMIT GUPTA S/O MR. GANESH GUPTA, SITUATED AT LAND BEARING KHASRA NO-5CHA, 6, 7, 8, 9, 10, 11 & 13, 14, 16, 17, 18, 19 KA, 19 KHA, 20 KA, 20 KHA, 21, 22, 23, 24, 26, 27 KA, 27 KHA, 28 KHA & 29, MAUZA-TARLA NAGAL, PARGANA-PARWADOON, जनपद देहरादून में कुल प्लॉट क्षेत्रफल 9554 वर्गमीटर में ग्रुप हाउसिंग भवन के मानचित्र स्वीकृत करने हेतु अनापत्ति/आपत्ति के प्रेषण बावत।

महोदय,

कृपया आप अपने पत्र संख्या-MDDA/NE/AA/0129/23-24 व मानचित्र संख्या-MAP/MDDA/NE/AA/0139/23-24 दिनांक 16.10.2023 एवं आवेदक द्वारा अग्निशमन एवं आपात सेवा उत्तराखण्ड की बैबसाईट पर आवेदित यूनिक नम्बर 64316823 दिनांक 09.03.2024 का सन्दर्भ ग्रहण करने का कष्ट करें, जो कि REVISION IN SANCTION ADD./PROPOSEDGROUP HOUSING BUILDING PLAN FOR M/S AVENUE COMMERCIAL PVT. LTD. THROUGHITS DIRECTOR/AUTHORIZED SIGNATORY MR. SUMIT GUPTA S/O MR. GANESH GUPTA, SITUATED AT LAND BEARING KHASRA NO-5CHA, 6, 7, 8, 9, 10, 11 & 13, 14, 16, 17, 18, 19 KA, 19 KHA, 20 KA, 20 KHA, 21, 22, 23, 24, 26, 27 KA, 27 KHA, 28 KHA & 29, MAUZA-TARLA NAGAL, PARGANA-PARWADOON, जनपद देहरादून में कुल प्लॉट क्षेत्रफल 9554 वर्गमीटर में ग्रुप हाउसिंग भवन के निर्माण सम्बन्धी मानचित्र संलग्न करते हुए आपत्ति/अनापत्ति प्रमाण पत्र निर्गत किये जाने के सम्बन्ध में आख्या उपलब्ध कराये जाने की अपेक्षा की गई है।

उपरोक्त सम्बन्ध में अवगत कराना है कि प्रस्तावित स्थल का अग्निशमन अधिकारी देहरादून द्वारा निरीक्षण कराया गया। अग्निशमन अधिकारी देहरादून की निरीक्षण की निरीक्षण आख्या दिनांक मार्च 12, 2024 के अनुसार प्रस्तावित स्थल में ग्रुप हाउसिंग भवन ब्लॉक-ए (बेसमेन्ट एवं अग्रेत्तर आठ तल), ब्लॉक-बी (लोअर बेसमेन्ट, बेसमेन्ट एवं अग्रेत्तर आठ तल) तथा ब्लॉक-सी (लोअर बेसमेन्ट, बेसमेन्ट एवं अग्रेत्तर आठ तल) में प्रस्तावित है। जिसका कुल प्लॉट एरिया-9554 वर्गमीटर है व कवर्ड एरिया-36,258.65 वर्गमीटर है। जिस तक पर्याप्त पहुँच मार्ग उपलब्ध है। जिस पर अग्निशमन विभाग के भारी वाहन आसानी से आवागमन कर सकते हैं। प्रश्नगत स्थल अग्नि सुरक्षा के दृष्टिगत सुरक्षित पाया गया। प्रश्नगत स्थल के ऊपर से कोई विद्युत लाईन नहीं गुजर रही है। आवेदक को निर्देशित किया गया कि प्रश्नगत स्थल पर ग्रुप हाउसिंग भवन के निर्माण के समय/निर्माणोपरान्त निम्नांकित अग्निशमन सुरक्षा एवं जीव रक्षा व्यवस्था की जानी आवश्यक होगी।

1. भवन निर्माण राष्ट्रीय भवन निर्माण संहिता-2005 (संशोधित-2016) पार्ट-3 एवं पार्ट-4 में निहित मानको तथा उत्तराखण्ड भवन निर्माण उपविधि (यथा संशोधित) में निहित मानको के अनुसार कराया जाना अनिवार्य होगा।
2. मानको के अनुसार सैट बैक अग्र भाग-8.50 मीटर, पृष्ठ-08 मीटर, पार्श्व (1)-08 मीटर, पार्श्व (2)-08 मीटर आन्तरिक जीने की न्यूनतम चौड़ाई-1.50 मीटर, कॉरिडोर की न्यूनतम चौड़ाई-1.50 मीटर तथा बेसमेन्ट हेतु रैम्प की न्यूनतम चौड़ाई वन-वे के लिए 4.5 मीटर व टू-वे की स्थिति में 7.2 मीटर एवं रैम्प की ढाल 1:10 छोड़ा जाना आवश्यक होगा।
3. प्रस्तावित भवन में नेशनल बिल्डिंग कोड ऑफ इण्डिया 2016 पार्ट-4 फायर एण्ड सेफ्टी के पृष्ठ संख्या-32 के Table 5 Travel Distance (Based on Occupancy and Construction Type) Clauses 4.4.2.1 and 4.4.2.2 में दिये गये प्राविधानों का अनिवार्य रूप से पालन करना आवश्यक होगा।
4. प्रस्तावित भवन में नेशनल बिल्डिंग कोड ऑफ इण्डिया 2016 पार्ट-4 फायर एण्ड सेफ्टी 4.4.2.5. के पृष्ठ संख्या-37 के Table 6 Pressurization of Staircases and Lift Lobbies में दिये गये प्राविधानों का अनिवार्य रूप से पालन करना आवश्यक होगा। भवन में मानकों के अनुसार फायर चैक डोर सिस्टम (Fire Check Door System) का प्राविधान किया जाए।
5. प्रस्तावित भवन में नेशनल बिल्डिंग कोड ऑफ इण्डिया पार्ट-4 के पृष्ठ संख्या-68 के C-1.14 (Illumination of Means of Exit) में दिये गये प्राविधानों का अनिवार्य रूप से पालन करना आवश्यक होगा।
6. प्रस्तावित भवन में नेशनल बिल्डिंग कोड ऑफ इण्डिया पार्ट-4 के पृष्ठ संख्या-69 के C-1.16 (Transformers shall conform to the following) में दिये गये प्राविधानों का अनिवार्य रूप से पालन करना आवश्यक होगा।
7. प्रस्तावित भवन में नेशनल बिल्डिंग कोड ऑफ इण्डिया पार्ट-4 पृष्ठ संख्या-29 के 4.10 Pressurization of Staircases (Protected Escape Routes) में दिये गये प्राविधानों का अनिवार्य रूप से पालन करना आवश्यक होगा।
8. प्रस्तावित भवन में नेशनल बिल्डिंग कोड ऑफ इण्डिया पार्ट-3 के पृष्ठ संख्या-66 के C-1.6, (बेसमेन्ट) में दिये गये प्राविधानों का अनिवार्य रूप से पालन करना आवश्यक होगा।

9. प्रस्तावित भवनो के बेसमेन्ट/भूगर्ह में आटोमेटिक स्प्रिंकलर सिस्टम का प्राविधान मानको के अनुरूप किया जाय। बेसमेन्ट से धुँए के निकास हेतु स्मोक एक्सट्रैक्शन सिस्टम एवं फ्रेश एयर इण्डक्शन यूनिट का प्राविधान किया जाना आवश्यक हो।
10. प्रस्तावित भवन में महानिदेशालय अग्निशमन सेवा, नागरिक सुरक्षा एवं गृह रक्षक के पत्र संख्या-VIII-1101/02/2021-DGCD(F) दिनांक 02.08.2023 के द्वारा Advisory For Provision of Emergency Evacuation in High Rise Building-Regarding में दिये गये निर्देशों का अनुपालन किया जाना आवश्यक होगा।
11. प्रस्तावित भवन में मानको के अनुरूप रिफ्यूज एरिया का प्राविधान किया जाए।
12. प्रस्तावित भवन (ब्लॉक-ए, बी एवं सी) में बेसमेन्ट सहित प्रत्येक तल में न्यूनतम दो जीने का प्राविधान किया जाए, जो कि एक-दूसरे के विपरीत दिशा में हो। जिसमें से एक जीना भवन के बाहरी दिवार पर बना हो, जो कि खुले स्थान पर खुलते हो। ट्रेवल्स डिस्टेन्स एवं कवर्ड एरिया के हिसाब से एक अतिरिक्त जीने का प्राविधान किया जाए। भवन में मानकों के अनुसार फायर चैक डोर (Fire Check Door) का प्राविधान किया जाए।
13. प्रस्तावित भवन में 01 लाख लीटर क्षमता का भूमिगत पानी टैंक का निर्माण करेंगे। प्रस्तावित भवन के पम्प हाउस में 01 अद्द विद्युत पम्प (1620 एल.पी.एम. क्षमता फायर पम्प), 01 अद्द डीजल पम्प (1620 एल.पी.एम. क्षमता फायर पम्प) एवं 01 अद्द जौकी पम्प (180 एल.पी.एम. क्षमता) का प्राविधान किया जाना आवश्यक होगा। इन्ही से हाईड्रैन्टों की जलापूर्ति की जाएगी।
14. प्रस्तावित भवन परिसर में मानकानुसार निश्चित दूरी पर हाईड्रैन्ट आउटलेट का प्राविधान किया जाना आवश्यक होगा।
15. प्रस्तावित भवन के ब्लॉक-ए, ब्लॉक-बी एवं ब्लॉक-सी के टैरिस में 25-25 हजार लीटर क्षमता का टैरिस टैंक तथा 900 ली. प्रति मिनट क्षमता का टैरिस पम्प का प्राविधान किया जाना आवश्यक है। यदि भवन के टैरिस में टैरिस टैंक बनाया जाना सम्भव नहीं है तो 50 हजार लीटर क्षमता का भूमिगत पानी टैंक तथा 02 अद्द फायर पम्प 900 ली. प्रति मिनट क्षमता का प्राविधान किया जाना आवश्यक होगा।
16. प्रस्तावित भवन के निश्चित दूरी पर मानकानुसार होजरील तथा डाउनकमर का प्राविधान किया जाना आवश्यक होगा।
17. प्रस्तावित भवन के निश्चित दूरी पर पी0 ए0 सिस्टम तथा मैनुवली आपरेटर इलैक्ट्रॉनिक फायर अलार्म सिस्टम का प्राविधान किया जाना आवश्यक होगा।
18. प्रस्तावित भवन में यदि फाल्स सिलिंग का प्रयोग किया जाता है तो मानकानुसार अप एवं डाउन ऑटोमेटिक स्प्रिंकलर सिस्टम स्थापित किये जाए। इसके अतिरिक्त भवन के टैरिस में 05 हजार लीटर क्षमता का टैरिस टैंक व 450 ली. प्रति मिनट क्षमता का टैरिस पम्प का प्राविधान किया जाना आवश्यक होगा।
19. प्रस्तावित भवन में की जाने वाली विद्युत व्यवस्था एम0सी0बी0 तथा ई0एल0सी0बी0 पर आधारित होगी।
20. इलैक्ट्रिक पैनल की सुरक्षा हेतु उपर्युक्त क्षमता के सी0ओ0टू0 फायर एक्सटिंग्यूशर का प्राविधान किया जाए।
21. प्राथमिक अग्निशमन उपकरण/यंत्र (फायर एक्सटिंग्यूशर, होजरील) भारतीय मानक (आई0एस0 2190:1992) एवं अन्य अग्निशमन व्यवस्था आई0एस0आई0 मार्क होने चाहिए।

अतः उपरोक्त अग्नि सुरक्षा व्यवस्थाओं/शर्तों एवं उपनिदेशक (तकनीकी) उत्तराखण्ड अग्निशमन एवं आपात सेवा उत्तराखण्ड देहरादून महोदय के ऑनलाईन अनुमोदनोपरान्त दिनांकित 18.03.2024 तथा अग्निशमन अधिकारी देहरादून की संस्तुति के आधार पर प्रस्तावित ग्रुप हाउसिंग भवन के निर्माण हेतु अग्निसुरक्षा दृष्टिकोण से स्थल का मानचित्र अनुमोदन किया जाता है Pre-Establishment की संस्तुति की जाती है। आख्या संस्तुति सहित सादर सेवा में प्रेषित है।

(वी0 बी0 यादव)
मुख्य अग्निशमन अधिकारी
देहरादून।

अस्थाई अनुमोदन

मुख्य अग्निशक्ती अधिकारी
देहरादून

SANCTION MAP NO. (C-0140/15-16)
SANCTION MAP NO. (R/0178/73-24)

JOB TITLE
REVISION IN SANCTION AND PROPOSED
GROUP HOUSING BUILDING PLAN FOR M/S
AVENUE COMMERCIAL PV LTD. THROUGH
ITS DIRECTOR / AUTHORIZED SIGNATORY
MR. SUMIT GUPTA/S/O MR. GANESH GUPTA
SITUATED AT LAND BEARING KHASRA NO.
CH/07/8/10/11 & 13, 14, 16, 17, 18, 19 KA.19
KHA. 20 KA.20 KHA.21, 22, 23, 24, 26, 27 KA.27
KHA. 28 KA.1A & 29 MAUZA TARLA NAGAL,
PARGANA PARVADOON, DISTT. - DEHRADUN

LOWER BASEMENT SHEET NO. 03


STATEMENT OF AREA
LOWER BASEMENT AREA = 5896.22 SQ.MT.

REFERENCE
SINK PIT
WATER TANK
MAN HOLE
INSPECTION CHAMBER
R.A.W. WATER HARVESTING
FIRE HYDRANT
UNDER GROUND WATER TANK (UGWT)
OVER HEAD FIRE WATER TANK (OHFWT)
SPRINKLER

NORTH
SHEET TITLE
SCALE 1:100

SIG. OF OWNER

At Rajendra Prasad Sharma
R.A. No. 10/13
Date: 15/05/2024

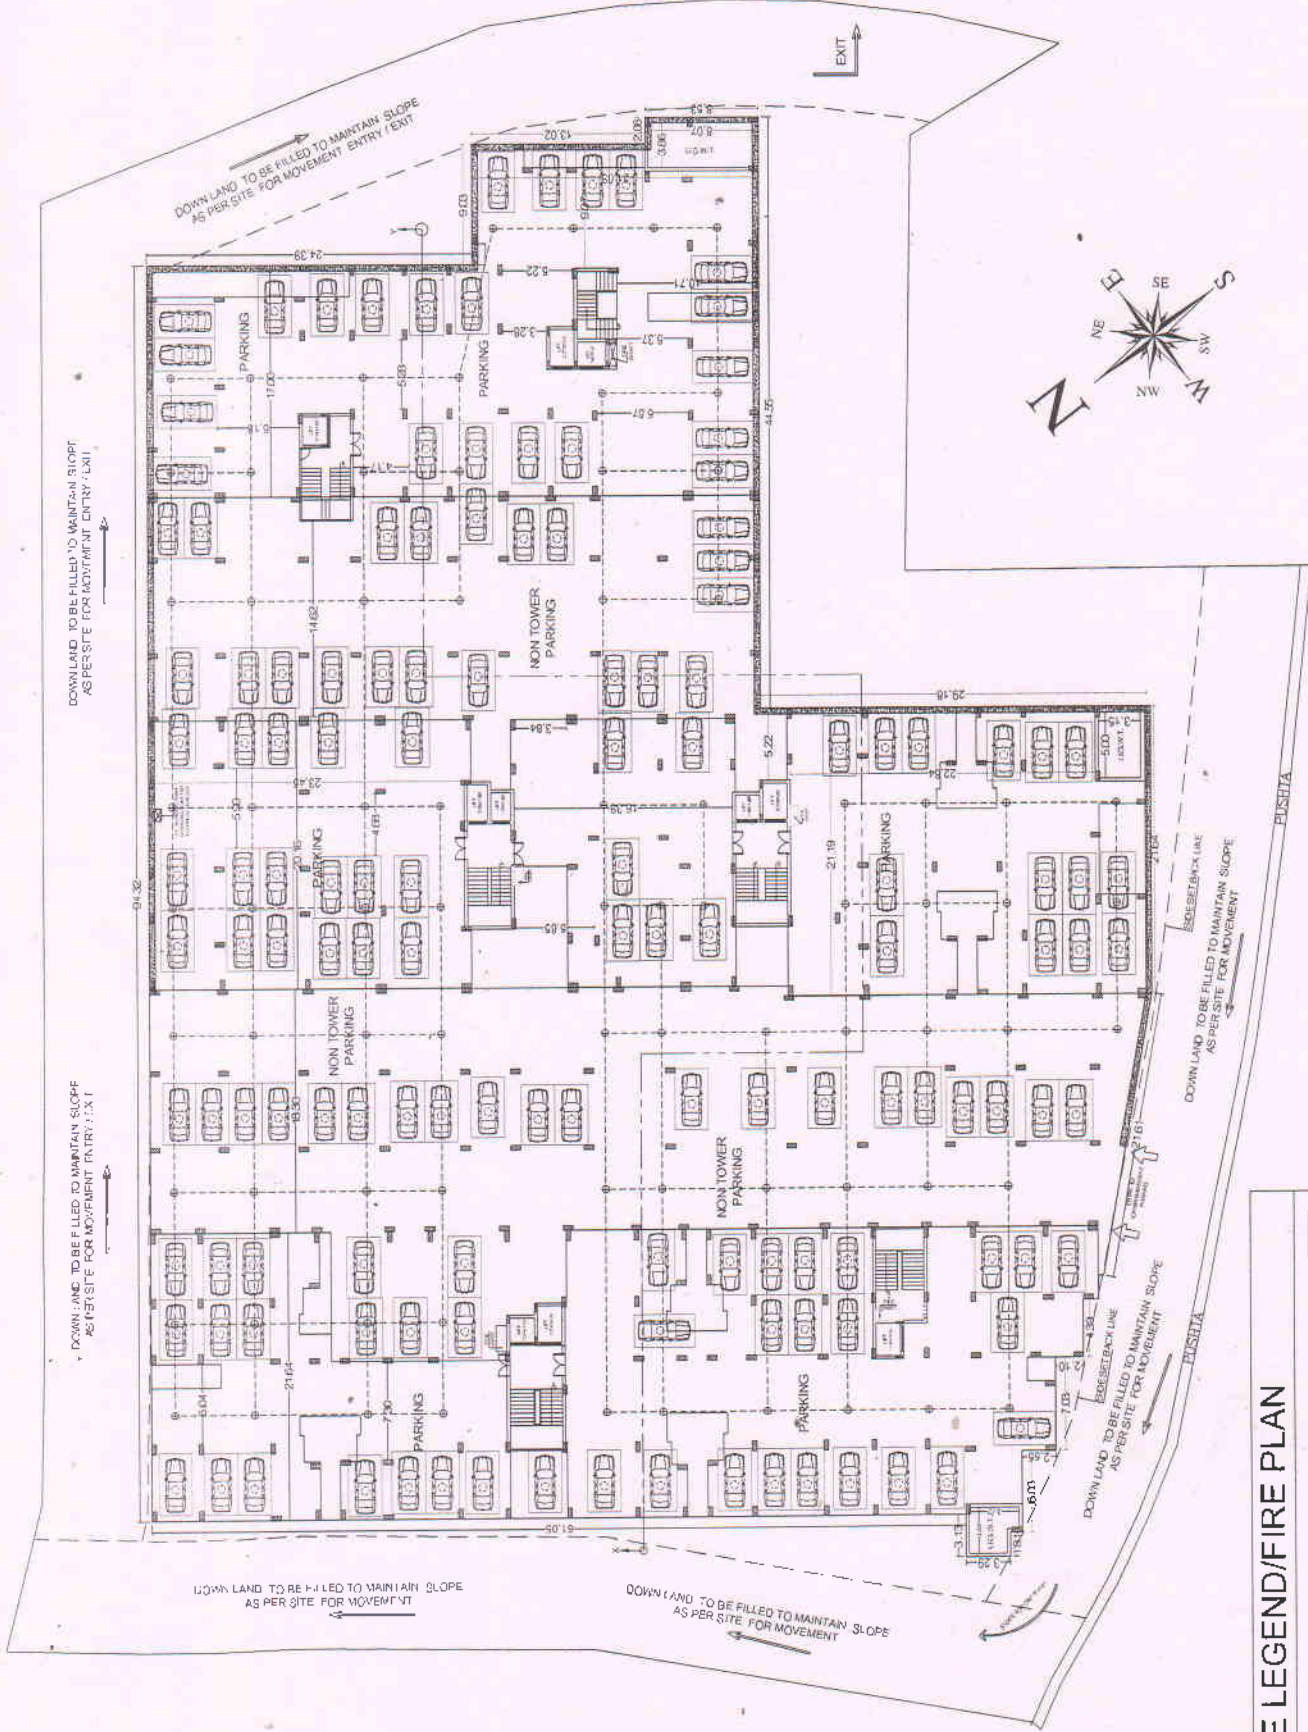

LOWER BASEMENT PLAN (PARKING)

FIRE LEGEND/FIRE PLAN

- FIRE EXTINGUISHER F.EXT
- FIRE HYDRANT F.H
- UNDER GROUND WATER TANK (UGWT)
- OVER HEAD FIRE WATER TANK (OHFWT)
- SPRINKLER

- FIRE EXTINGUISHER F.EXT
FIRE HYDRANT F.H
UNDER GROUND WATER TANK (UGFWT)
OVER HEAD FIRE WATER TANK(OHFWT)
SPRINKLER

अस्थाई अनुमोदन

मुख्य अग्निशमन अधिकारी
देहरादून

SANCTION MAP NO. (C-0140/15-16)
SANCTION MAP NO. (R0178/23-24)

JOB TITLE

REVISION IN SANCTION ADD. PROPOSED GROUP HOUSING BUILDING PLAN FOR M/S. MAHAVEE COMMERCIAL PVT. LTD. THROUG ITS DIRECTOR AUTHORIZED SIGNATORY MR. SUMIT GUPTA S/O MR. GANESH GUPTA. SITUATED AT 13 AND BEARING NF-ASR NO. 19. CHA. 6/ 8,9,13,17 & 13.14, 16, 17, 18, 19 KA. 20 KA. 20 KHA. 21, 22, 23, 24, 25, 27 KA. 27 KHA. 28 KHA & 29, MAUQA TARI A NAGAL, PARGANA PARWADON, DISTT. - DEHRADU

UPPER BASEMENT
SHEET NO. 04

STATEMENT OF AREA

UPPER BASEMENT AREA = 31314HSQDM.

REFERENCE

③	5.24% INT	5.1%

	60%N+DOL	MH
	50%E+E+DOL	MH

INSPECTION CHAMBER I.C.
RAIN WATER HARVESTING

FIRE EXTINGUISHER FEXT

FIRE HYDRANT
UNDER GROUND WATER TANK (UGFT)

EVER HEAD FIRE WATER TANK (HFWT)
SPRINKLER

NORTH	SHEET TITLE
-------	-------------

2

SCALE 1:100

SIG. OF OWNER

FIRST FL+UPPER BASEMENT PLAN
(PARKING)

(PARKING)

KEY PLAN

अस्थाई अनुमोदन

मुख्या अभियंता अविभाजन अधिकारी
देहरादून

SANCTION MAP NO. (C-140/15-15)
SANCTION MAP NO. (R/017623-24)

JOB TITLE

REVISION IN SANCTION ADD. PROPOSED
GROUP HOUSING BUILDING PLAN FOR M/S
AVENUE COMMERCIAL PVT. LTD. THROUGH
ITS DIRECTOR/ AUTHORIZED SIGNATORY
MR. SUMIT GUPTA S/O MR. GANESH GUPTA
SITUATED AT LAND BEARING KHASRA NO.
CHAK 7/3, 9, 10, 11 & 13, 14, 15, 17, 18, 19 & 19
KHA, 20 KHA 21, 22, 23, 24, 25, 27 KHA, 27
KHA, 28 KHA & 29, MAUZA, TARLA NAGAL,
PARGANA PARWADOON, DISTT. - DEHRADUN

ELEVATION/SECTION
PLANS (BLOCK-A)
SHEET NO. 05

STATEMENT OF AREA

SANCT FIRST FLOOR AREA = 1130.71 SQ. M.
LIFT AREA = 22.25 SQ. M.
SANCT SECOND FLOOR AREA = 1130.71 SQ. M.
SANCT THIRD FLOOR AREA = 1130.71 SQ. M.
SANCT FOURTH FLOOR AREA = 1130.71 SQ. M.
SANCT FIFTH FLOOR AREA = 1130.71 SQ. M.
SANCT SIXTH FLOOR AREA = 1130.71 SQ. M.
SANCT SEVENTH FLOOR AREA = 1130.71 SQ. M.
SANCT EIGHTH FLOOR AREA = 1130.71 SQ. M.
TOTAL AREA FOR (F.A.N.) = 894.47 SQ. M.
TOTAL COVERED AREA FOR (F.A.N.) = 894.47 SQ. M.
TOTAL COVERED AREA FOR (F.A.N.) = 894.47 SQ. M.

TOTAL 2 BHK UNIT = 56 UNITS
TOTAL 1 BHK UNIT = 18 UNITS
TOTAL UNIT BLOCK (A) = 74 UNITS
FACADE UNITS = 9.00 UNITS

NORTH
SCALE 1:100
R.W.H-200 CM

SIG. OF OWNER

At: P. V. Singh
B. V. Singh
C. V. Singh
D. V. Singh
FIRE LEGEND/FIRE PLAN

FIRE EXTINGUISHER F.EXT
FIRE HYDRANT F.H
UNDER GROUND WATER TANK (UGFWT)
OVER HEAD FIRE WATER TANK (OHFWT)
SPRINKLER



SECTION AT A-A
(BLOCK-A)

LEFT SIDE ELEVATION
(BLOCK-A)

FRONT ELEVATION
(BLOCK-A)

TERRACE PLAN
(BLOCK-A)

EIGHTH FLOOR PLAN
(BLOCK-A)

SECOND TO SEVENTH FLOOR PLAN
(BLOCK-A)

FIRST FLOOR PLAN
(BLOCK-A)

मुख्य अग्निशमन अधिकारी
देहरादून

JOB TITLE

01413012871336

REVISION IN SANCTION AND PROPOSED
GROUP HOUSING BUILDING PLAN FOR MS
ANUPKUM COMMERCIAL PVT. LTD. THROUGH
ITS DIRECTOR AUTHORIZED SIGNATORY
MR. SUMIT GUPTA SO. GANESH GUPTA
SITUATED AT LAND BEARING KHASRA NO.
CH-6A, 7/3, 10, 11 & 13, 14, 15, 17, 18, 19A, 19
KHA. 20 KA, 20 KHA, 21, 22, 23, 24, 25, 26, 27 (KA, 27
KHA, 28 KA-4 & 29, MAUZA TARLA NAGAL,
PARGANA PARWADON, DISTT. - DEHRADUN

ELEVATION, SECTION,
PLANS (BLOCK-B)
SHEET NO. 06

STATEMENT OF AREA

SAC, FIRST FLOOR, AREA	= 1250.30 SQ M
1ST AREA	= 20.35 SQ MT
SAC, SECOND FLOOR, AREA	= 2030.30 SQ M
SAC, THIRD FLOOR, AREA	= 1250.30 SQ M
SAC, FOURTH FLOOR, AREA	= 1250.30 SQ M
SAC, FIFTH FLOOR, AREA	= 1250.30 SQ M
SAC, SIXTH FLOOR, AREA	= 1250.30 SQ M
SAC, SEVENTH FLOOR, AREA	= 1250.30 SQ M
SAC, EIGHTH FLOOR, AREA	= 1250.30 SQ M
SAC, NINTH FLOOR, AREA	= 1250.30 SQ M
10 FLOOR, AREA FOR (AIR)	= 1078.10 SQ M
ALL FLOOR, AREA	= 17757.50 M ²

TOTAL 3 BHK UNIT = 80 UNITS
TOTAL 1 BHK UNIT = 8 UNITS
TOTAL UNIT BLOCK (B) = 77 UNITS
FACADE UNITS = 11 UNITS


NORTH	SHEET TITLE
-------	-------------

SCALE 1:100




SIC. OF OWNER

[illegible]




FIRE EXTINGUISHER F.EXT
FIRE HYDRANT F.H
UNDER GROUND WATER TANK (UGFWT)
OVER HEAD FIRE WATER TANK(OHFWT)
SPRINKLER

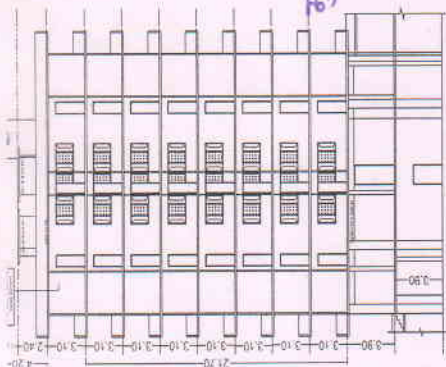


SECTION AT A-A*
(BLOCK-B)

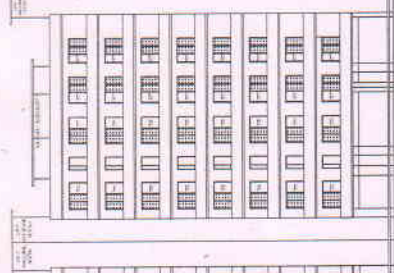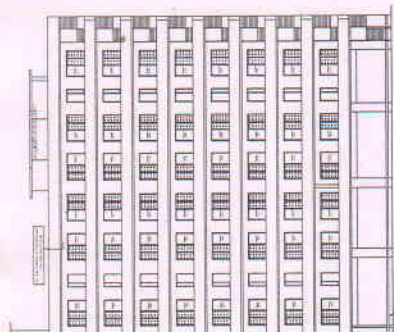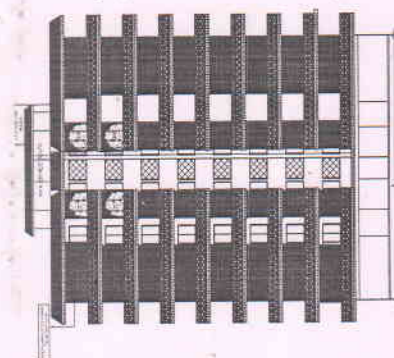RIGHT SIDE ELEVATION
(BLOCK-B)

FRONT ELEVATION
(BLOCK-B)




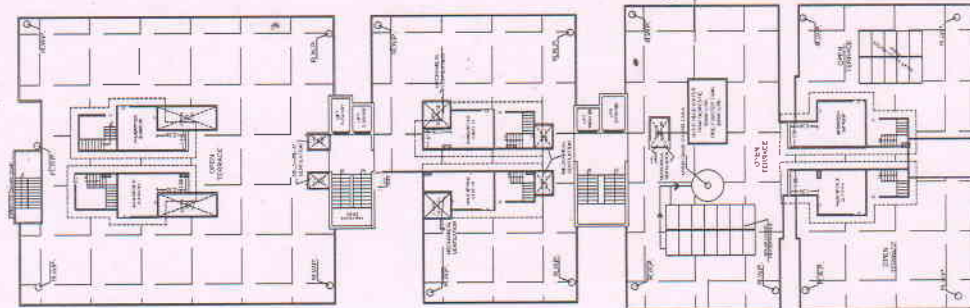
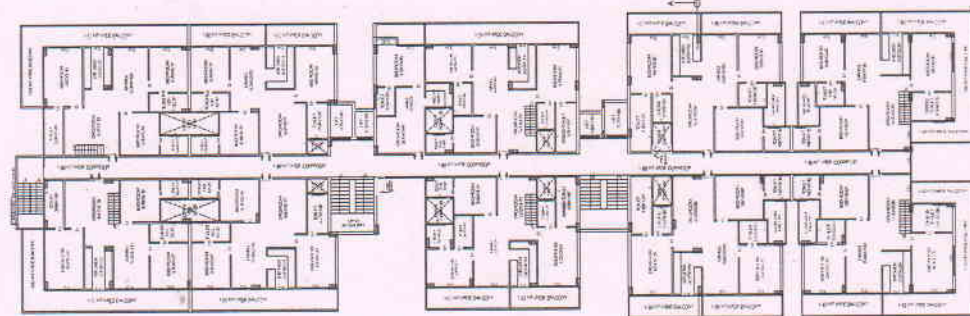
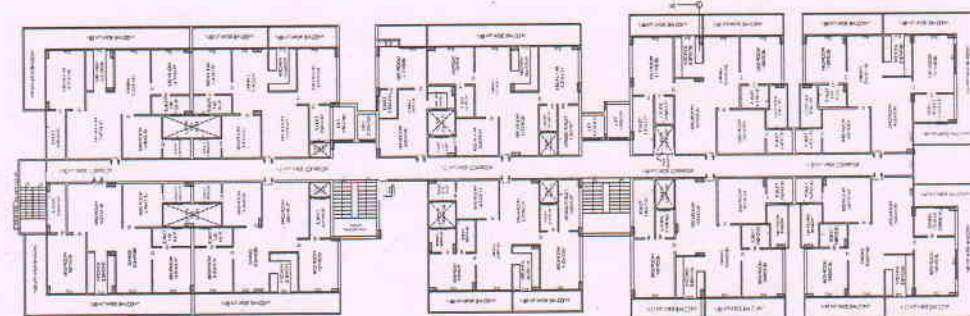
TERRACE PLAN
(BLOCK B)EIGHTH FLOOR PLAN
(BLOCK B)

SECOND TO SEVENTH FLOOR PLAN

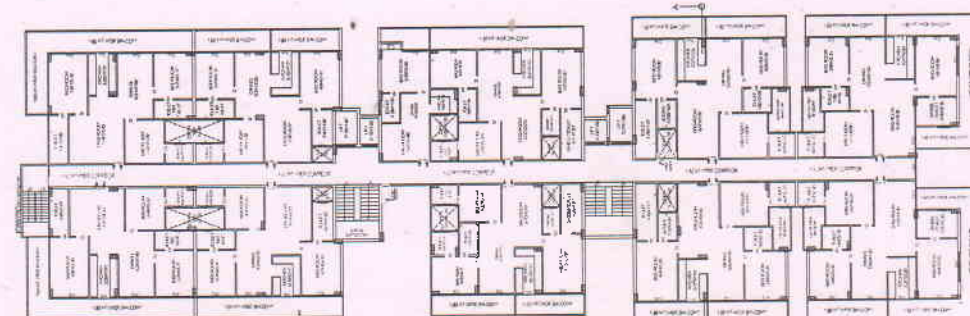

FIRST FLOOR PLAN

This architectural drawing shows a detailed elevation of a building facade. It features a symmetrical arrangement of windows and doors across multiple floors. The central section is flanked by vertical elements that appear to be columns or pilasters. On the right side, a staircase is visible, leading up to an entrance. The drawing uses fine lines to represent architectural details and shading to indicate depth and form.

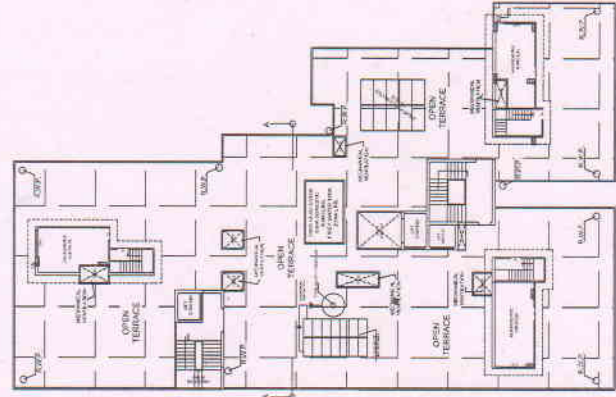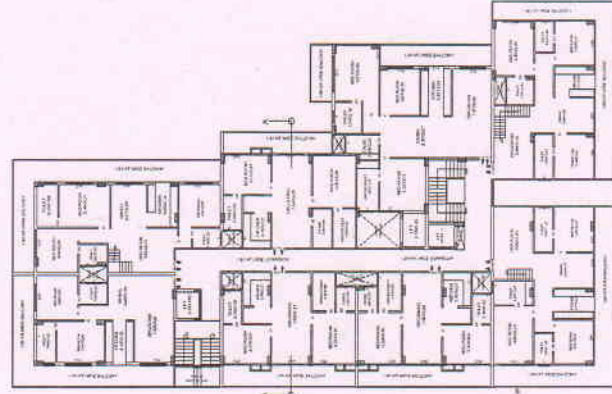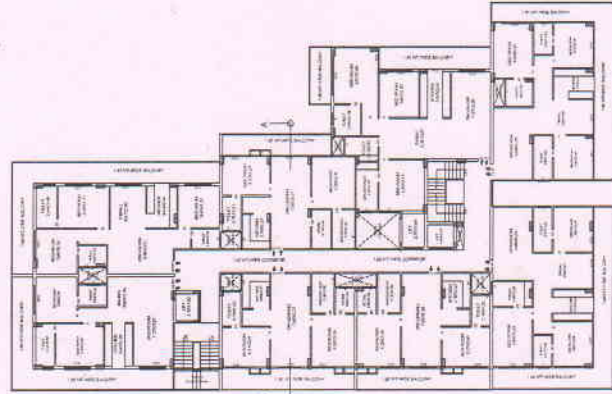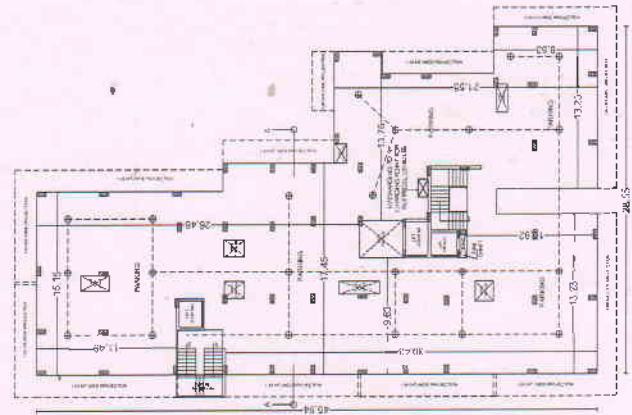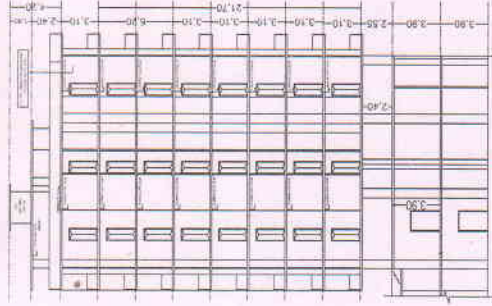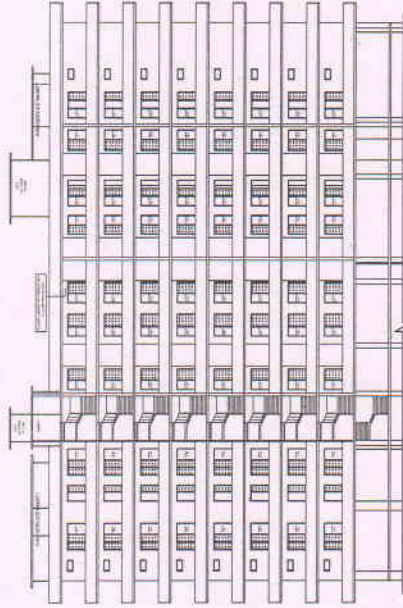

ELEVATION, SECTION,
PLANS (BLOCK-C)
SHEET NO. 07

STATEMENT OF AREA	
SANC GR FLOOR AREA, FIVE FLOORS	= 674.35 SQ. MT.
1ST AREA	= 12.81 SQ. MT.
SANC SECOND FLOOR AREA	= 874.32 SQ. MT.
SANC FIRST FLOOR AREA	= 874.32 SQ. MT.
SANC THIRD FLOOR AREA	= 874.32 SQ. MT.
SANC FIFTH FLOOR AREA	= 874.35 SQ. MT.
SANC SIXTH FLOOR AREA	= 874.32 SQ. MT.
SANC SEVENTH FLOOR AREA	= 874.32 SQ. MT.
PER EIGHTH FLOOR AREA	= 874.32 SQ. MT.
* Includes central air conditioning ductwork.	
1ST FLOOR AREA (P.A.R.)	= 874.32 SQ. MT.
5TH FLOOR AREA (P.A.R.)	= 874.35 SQ. MT.

TOTAL 3 BHK UNIT = 32 UNITS
TOTAL 2 BHK UNIT = 32 UNITS
TOTAL UNIT BLOCK (C) = 56 UNITS
FACADE UNITS = 8,000 UNITS

NORTH	SHEET TITLE
	SCALE 1:100 R.W.H-20CUM

SIG. OF OWNER

GROUND FLOOR PLAN
(STILT PARKING)(BLOCK-C)

FIRST TO SEVENTH FLOOR PLAN
(BLOCK-C)

EIGHTH FLOOR PLAN
(BLOCK-C)

TERRACE PLAN
(BLOCK-C)

Mr. Patrick Robinson
8 South 1st St.
Tulsa, Oklahoma 74103-1001

मुख्य अग्निशक्ति अधिकारी
देहरादून

JOB TITLE REVISION IN SANCTION ADD. PROPOSED GROUP HOUSING BUILDING PLAN FOR M/S AVENUE COMMERCIAL PVT. LTD. THROUGH IS DIRECTOR AUTHORIZED SIGNATORY MR. SUMIT GUPTA S/O MR. GANESH GUPTA CHARGED AT-14, BEARING KHASRA NO. 38A/67, 5.9.90, 11.4, 13, 16, 17, 18, 19KA, 19, 19KA, 20 KAZO KHA.21,22,23,24,26,27 KAZO KHA. 28 KHA & 28. MAUZA TARLA NAGAL, PARAGANA PARWADOON, DISTT. - DEHRADUN



REFERENCE

SEALANT S.P.
SEPTIC TANK S.P.
MIN. HOLE M.H.
INSPECTING CHAMBER I.C.
RAIN WATER HARVESTING
FEMALE KINGSLEY FEXT
FEMALE HYDRANT F.H.
UNDER GROUND WATER TANK (U.G.W.T.)
OVER HEAD PEE WATER TANK (O.H.W.T.)

NORTH	SHEET TITLE
	SCALE 1:100

SIGNED, OF OWNER

L.P. [Signature]
A. Rajan-Eggsan (Eggsan)
SEARCH M.C.A.
DASH Boudha and Harshvardh DASH Boudha

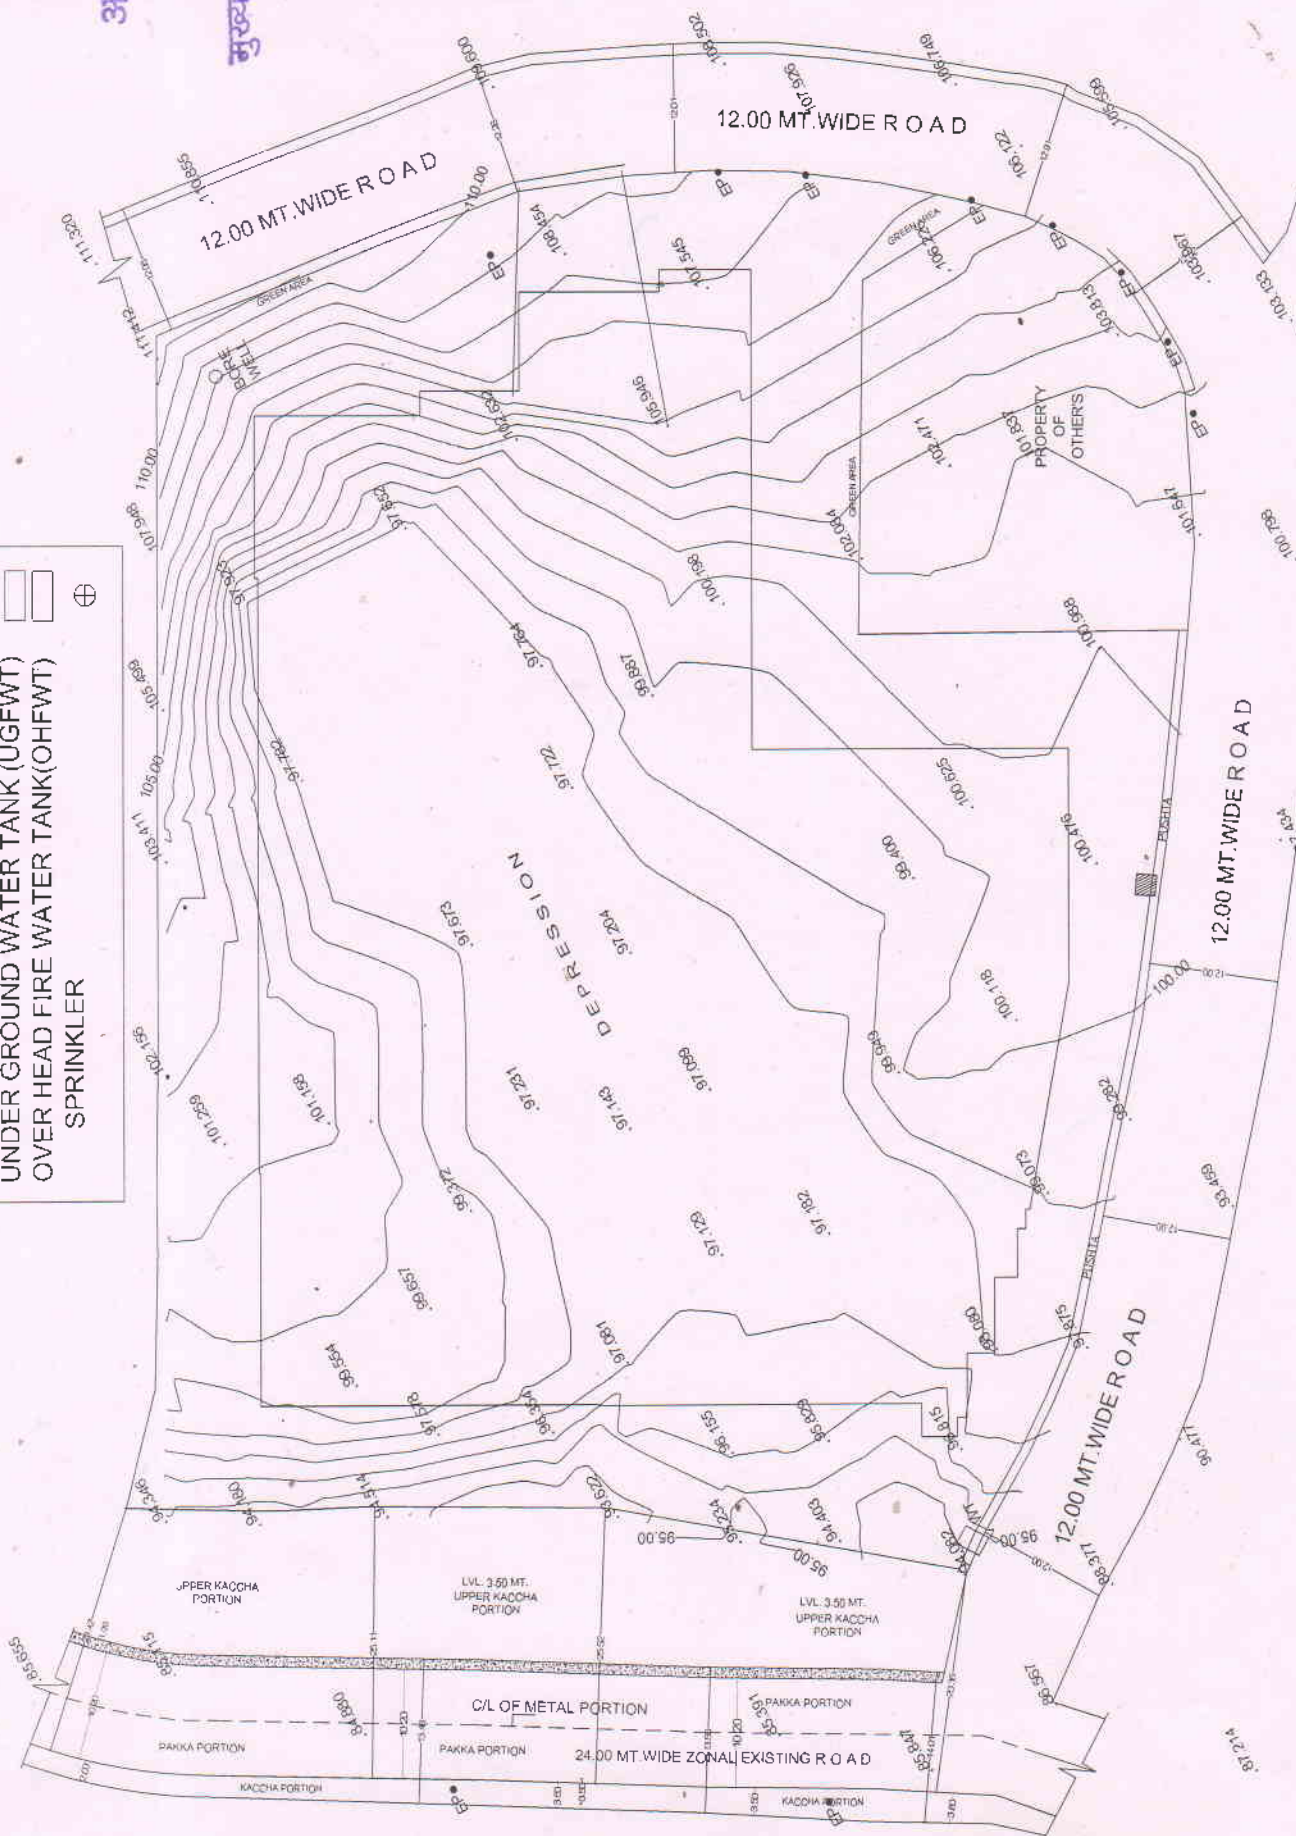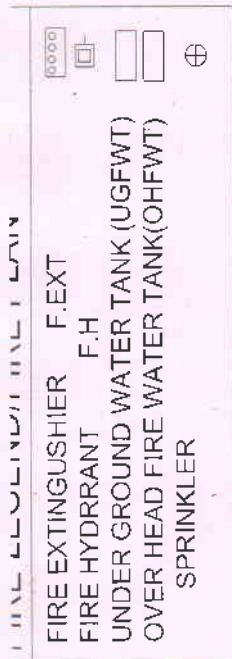

CONTOUR LINE PLAN