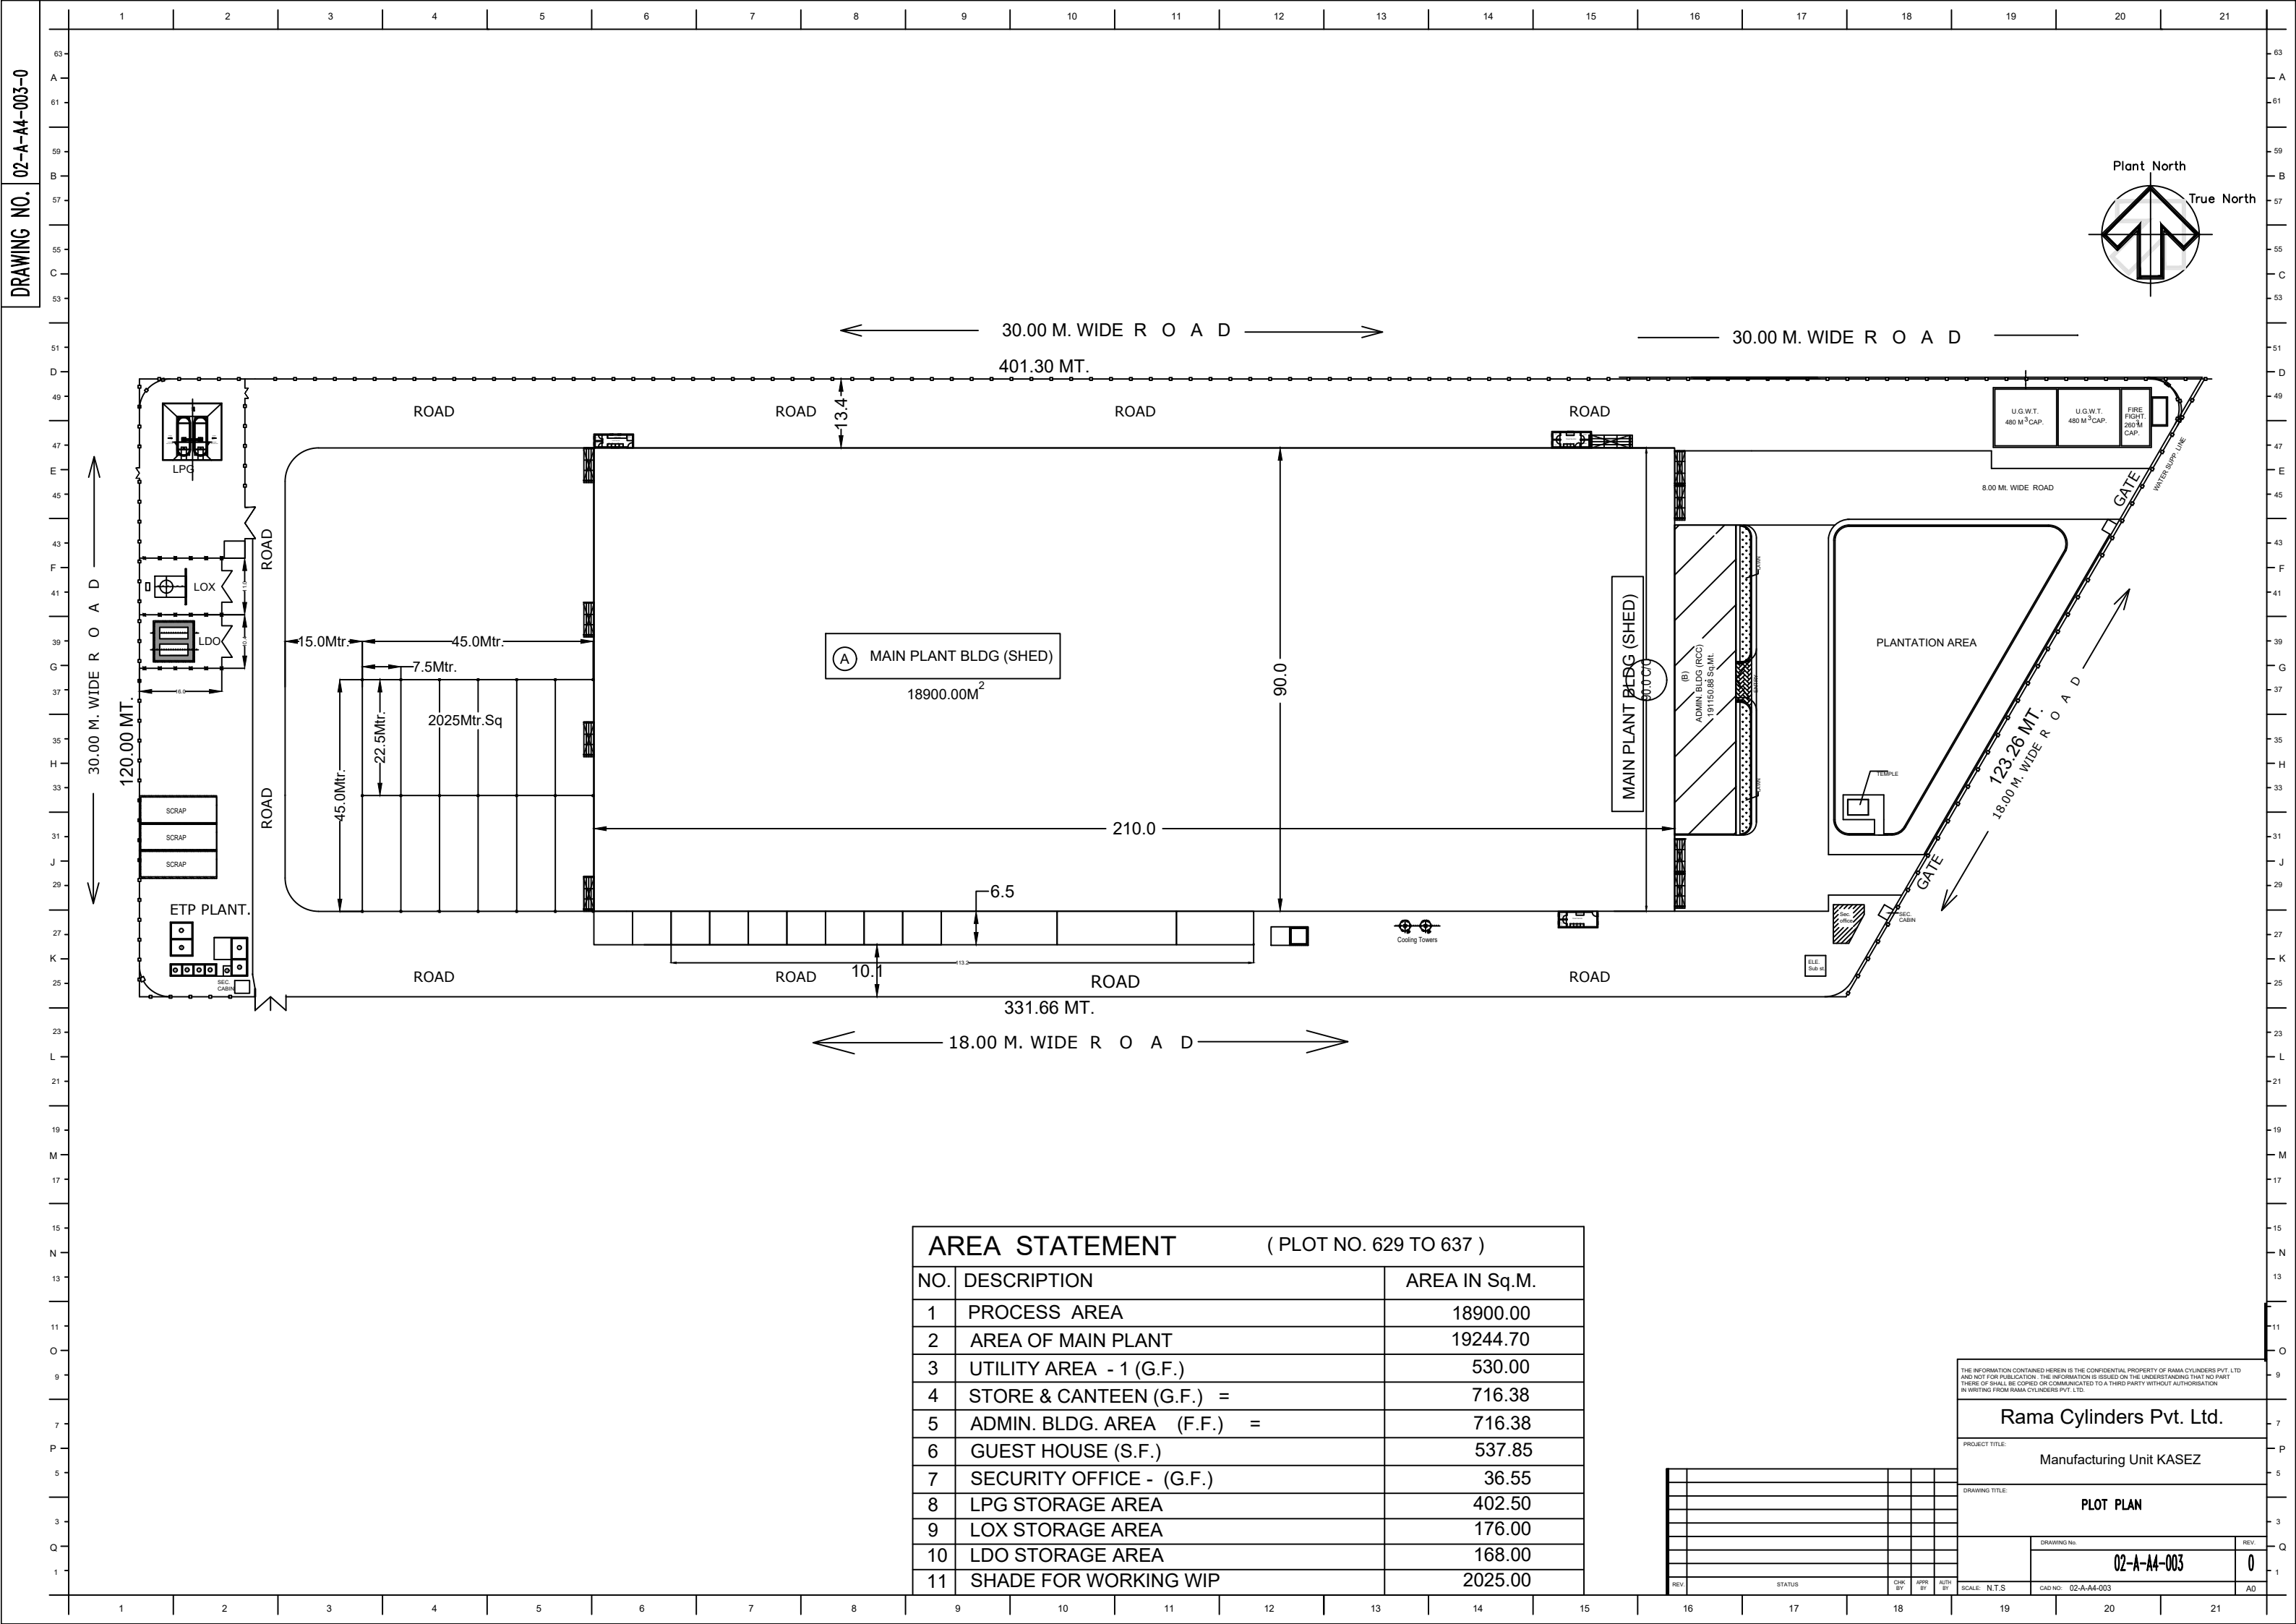


[illegible]

DRAWING NO. 02-A-44-003-0

Plant North
True North

30.00 M. WIDE R O A D

401.30 MT.

ROAD

ROAD

ROAD

ROAD

8.00 ML. WIDE ROAD

GATE

WATER SUPPLY LINE

PLANTATION AREA

TEMPLE

Sec. Cabin

Sec. Office

ADMIN BLDG (RCC)
191150.88 Sq.ML.

(B)

MAIN PLANT BLDG (SHED)
18900.00M²

210.0

6.5

ROAD

ROAD

ROAD

ROAD

331.66 MT.

18.00 M. WIDE R O A D

123.26 MT.

18.00 M. WIDE R O A D

GATE

ETP PLANT.

SCRAP

SCRAP

SCRAP

LDO

LOX

LPG

SEC CABIN

SEC OFFICE

Cooling Towers

2025Mtr.Sq

7.5Mtr.

45.0Mtr.

22.5Mtr.

15.0Mtr.

45.0Mtr.

13.4

90.0

10.1

13.2

30.00 M. WIDE R O A D

120.00 MT.

6.0

1

2

3

4

5

6

7

8

9

10

11

12

13

14

15

16

17

18

19

20

21

A

B

C

D

E

F

G

H

J

K

L

M

N

O

P

Q

NO.	DESCRIPTION	AREA IN Sq.M.
1	PROCESS AREA	18900.00
2	AREA OF MAIN PLANT	19244.70
3	UTILITY AREA - 1 (G.F.)	530.00
4	STORE & CANTEEN (G.F.) =	716.38
5	ADMIN. BLDG. AREA (F.F.) =	716.38
6	GUEST HOUSE (S.F.)	537.85
7	SECURITY OFFICE - (G.F.)	36.55
8	LPG STORAGE AREA	402.50
9	LOX STORAGE AREA	176.00
10	LDO STORAGE AREA	168.00
11	SHADE FOR WORKING WIP	2025.00

REV.	STATUS	CHK. BY	APP. BY	AUTH. BY

THE INFORMATION CONTAINED HEREIN IS THE CONFIDENTIAL PROPERTY OF RAMA CYLINDERS PVT. LTD. AND NOT FOR PUBLICATION. THE INFORMATION IS ISSUED ON THE UNDERSTANDING THAT NO PART THEREOF SHALL BE COPIED OR COMMUNICATED TO A THIRD PARTY WITHOUT AUTHORISATION IN WRITING FROM RAMA CYLINDERS PVT. LTD.

Rama Cylinders Pvt. Ltd.

PROJECT TITLE:
Manufacturing Unit KASEZ

DRAWING TITLE:
PLOT PLAN

DRAWING No.
02-A-44-003

SCALE: N.T.S.

CAD NO: 02-A-44-003

REV.
0

A0

DRAWING NO. 02-A-44-003-0

Plant North
True North

The site plan shows a large industrial facility. The main building is a rectangular shed labeled 'MAIN PLANT BLDG (SHED)' with an area of 18900.00M². To its left are several smaller buildings: 'LPG' storage, 'LOX' storage, 'LDO' storage, 'ETP PLANT.', 'SCRAP' area, and a 'SEC. CABIN'. A road runs along the top and bottom of the main building. To the right of the main building is another road, followed by an 'ADMIN BLDG (RCC)' with an area of 191150.88 Sq.Mt., a 'PLANTATION AREA' with a 'TEMPLE', and a 'FIRE FIGHT TANK'. A 'WATER SUPPLY LINE' runs along the right edge. The drawing includes dimensions for roads (e.g., 30.00 M. WIDE ROAD, 18.00 M. WIDE ROAD) and areas (e.g., 2025Mtr.Sq, 18900.00M²). A north arrow indicates the orientation.

AREA STATEMENT (PLOT NO. 629 TO 637)		
NO.	DESCRIPTION	AREA IN Sq.M.
1	PROCESS AREA	18900.00
2	AREA OF MAIN PLANT	19244.70
3	UTILITY AREA - 1 (G.F.)	530.00
4	STORE & CANTEEN (G.F.) =	716.38
5	ADMIN. BLDG. AREA (F.F.) =	716.38
6	GUEST HOUSE (S.F.)	537.85
7	SECURITY OFFICE - (G.F.)	36.55
8	LPG STORAGE AREA	402.50
9	LOX STORAGE AREA	176.00
10	LDO STORAGE AREA	168.00
11	SHADE FOR WORKING WIP	2025.00

REV.	STATUS	CHK. BY	APP. BY	AUTH. BY

THE INFORMATION CONTAINED HEREIN IS THE CONFIDENTIAL PROPERTY OF RAMA CYLINDERS PVT. LTD. AND NOT FOR PUBLICATION. THE INFORMATION IS ISSUED ON THE UNDERSTANDING THAT NO PART THEREOF SHALL BE COPIED OR COMMUNICATED TO A THIRD PARTY WITHOUT AUTHORISATION IN WRITING FROM RAMA CYLINDERS PVT. LTD.

Rama Cylinders Pvt. Ltd.

PROJECT TITLE:
Manufacturing Unit KASEZ

DRAWING TITLE:
PLOT PLAN

DRAWING No.: 02-A-44-003 REV.: 0

SCALE: N.T.S CAD NO: 02-A-44-003 A0