

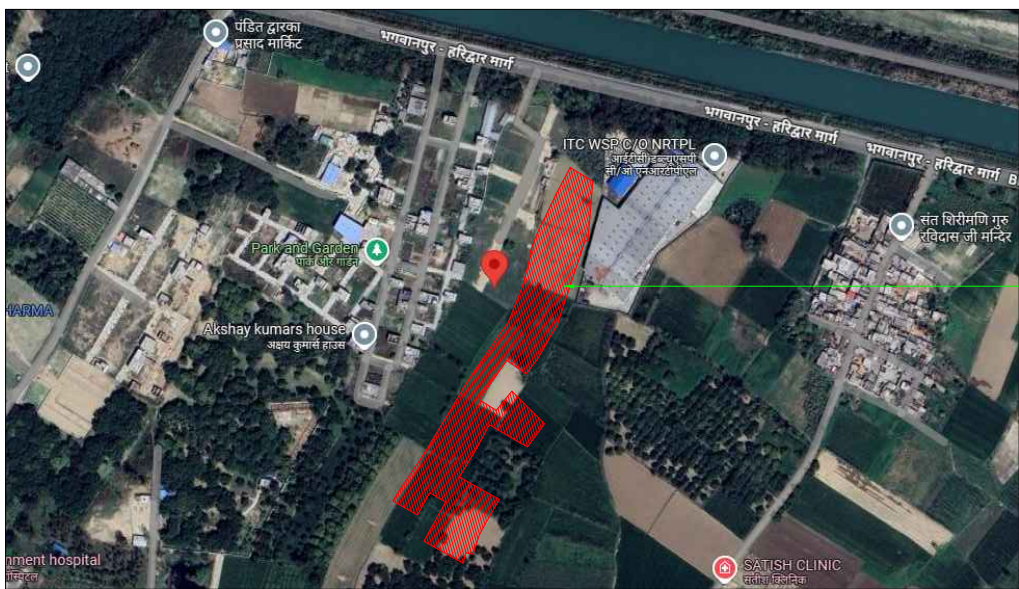
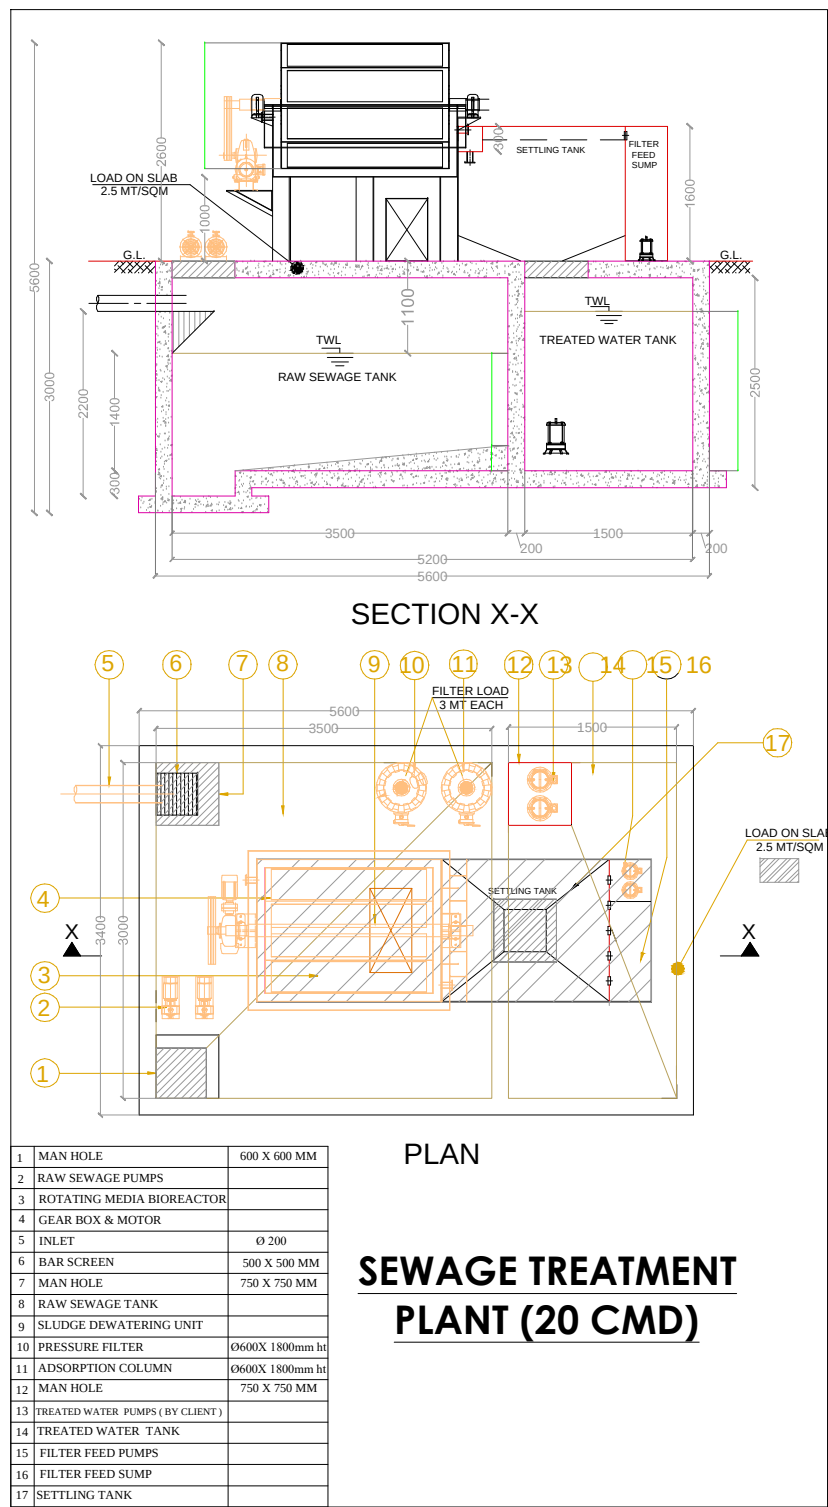


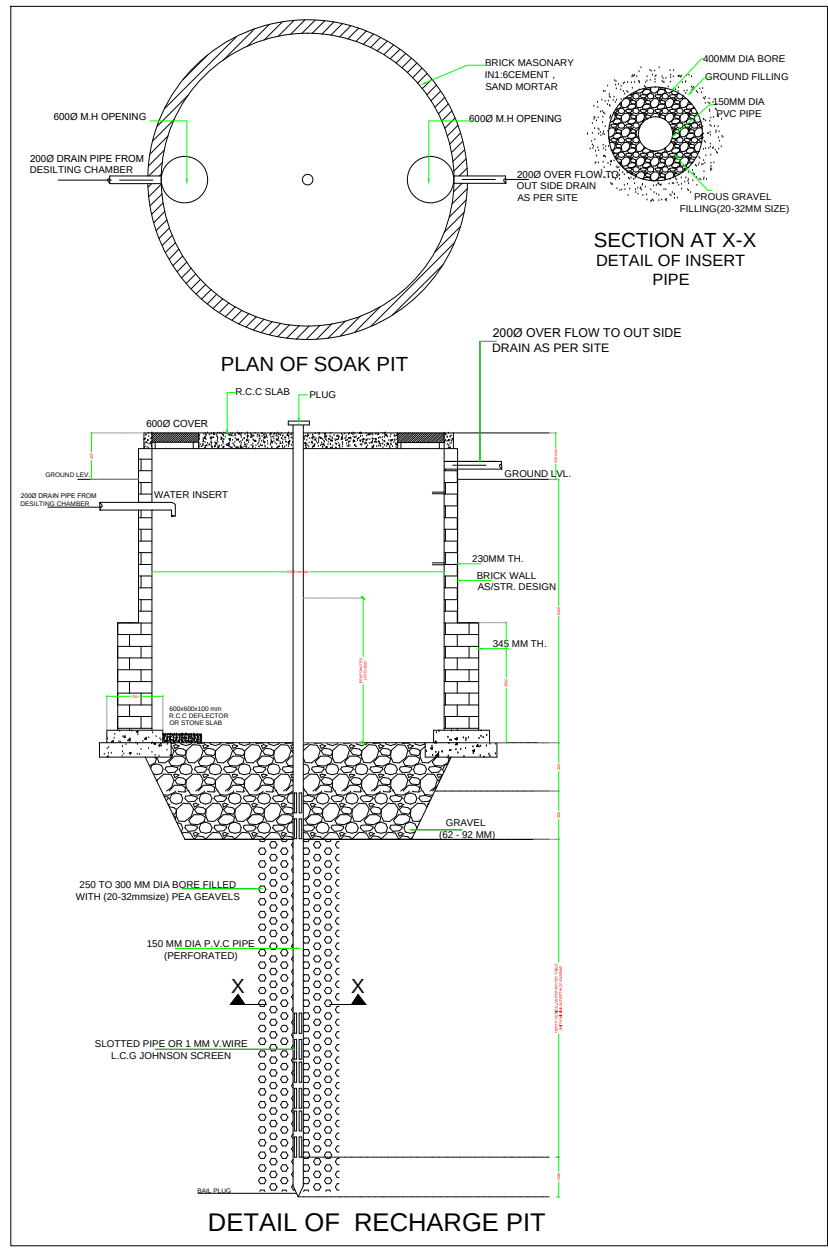


GOOGLE LOCATION
29.931898, 77.987371

CALCULATION OF STP	
NO OF PLOTS	= 170 UNITS
PER DAY USED WATER	= 135 LITER
MEMBER OF ONE RESIDENCE	= 5 MEMBERS
TOTAL MEMBER OF RESIDENCIAL HOUSE	= 170 X 5 = 850 MEMBER
USED WATER	= 850 X 135 = 114750.00 LITER
TOTAL KL OF STP	= 114750.00/1000 = 114.75 LITER
STP	= 119 KL SAYS

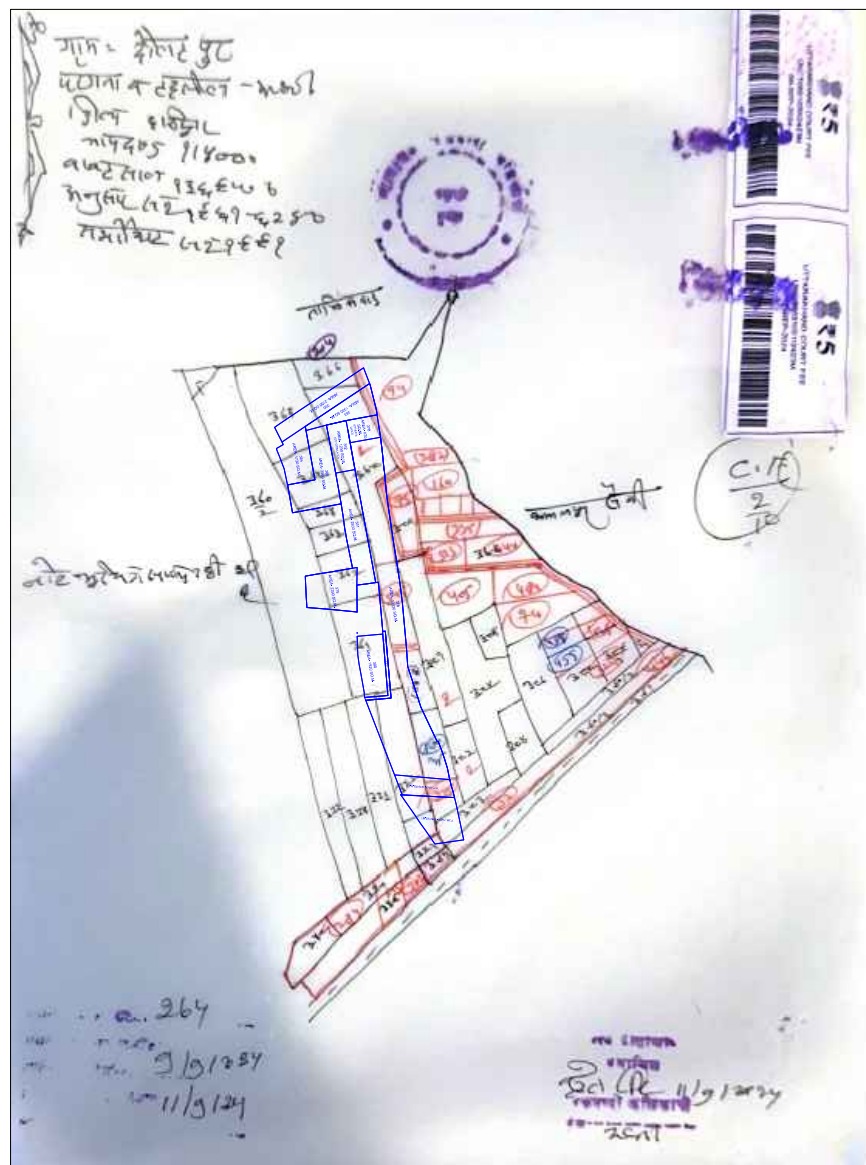

SAJRA PLAN

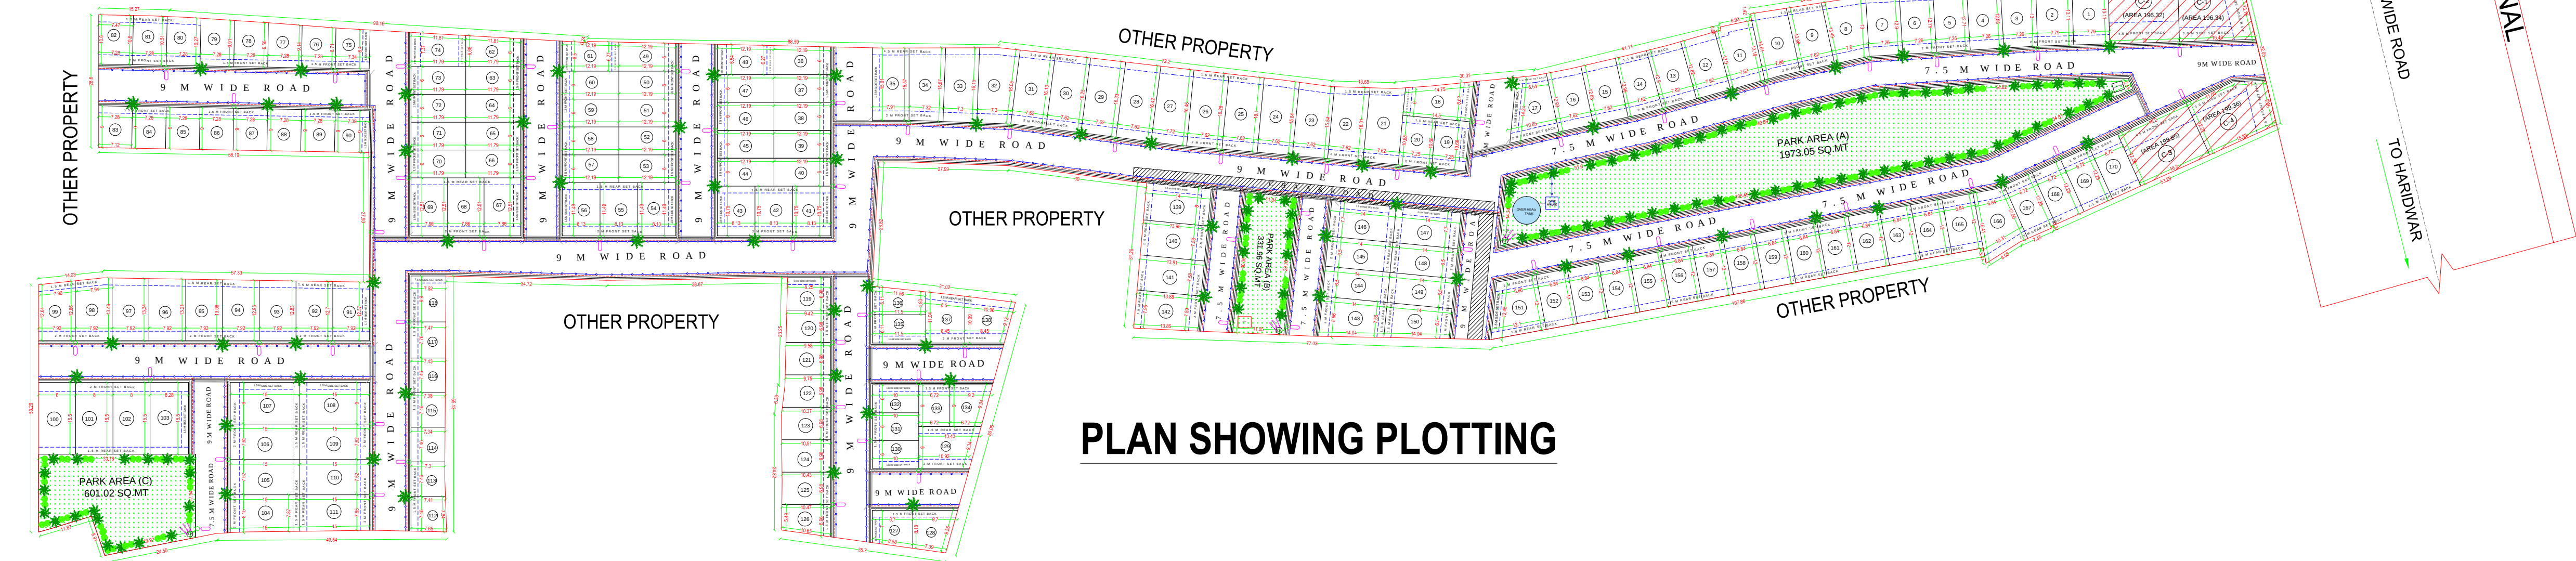

PLAN SHOWING PLOTTING

DETAILS OF NEW PLOTS						
LENGTH (M.)	WIDTH (M.)	AREA (SQ.M.)	PLOT No.	No. OF PLOTS	TOTAL AREA	SET BACKS (M.)
-	-	102.20	1	1	102.20	2.00 1.50 -
-	-	101.65	2	1	101.65	2.00 1.50 -
-	-	96.57	3	1	96.57	2.00 1.50 -
-	-	92.81	4	1	92.81	2.00 1.50 -
-	-	92.51	5	1	92.51	2.00 1.50 -
-	-	93.25	6	1	93.25	2.00 1.50 -
-	-	94.01	7	1	94.01	2.00 1.50 -
-	-	114.00	8	1	114.00	2.00 1.50 -
-	-	104.56	9	1	104.56	2.00 1.50 -
-	-	111.75	10	1	111.75	2.00 1.50 -
-	-	106.12	11	1	106.12	2.00 1.50 -
-	-	97.99	12	1	97.99	2.00 1.50 -
-	-	97.78	13	1	97.78	2.00 1.50 -
-	-	94.08	14	1	94.08	2.00 1.50 -
-	-	98.25	15	1	98.25	2.00 1.50 -
-	-	97.90	16	1	97.90	2.00 1.50 -
-	-	114.89	17	1	114.89	2.00 1.50 1.50
-	-	105.26	18	1	105.26	2.00 1.50 -
10.68	7.25	77.43	19	1	77.43	2.00 1.50 1.50
10.68	7.25	77.43	20	1	77.43	2.00 1.50 -
-	-	124.00	21	1	124.00	2.00 1.50 -
-	-	120.19	22	1	120.19	2.00 1.50 -
-	-	119.31	23	1	119.31	2.00 1.50 -
-	-	121.82	24	1	121.82	2.00 1.50 -
-	-	123.33	25	1	123.33	2.00 1.50 -
-	-	124.71	26	1	124.71	2.00 1.50 -
-	-	122.55	27	1	122.55	2.00 1.50 -
-	-	124.80	28	1	124.80	2.00 1.50 -
-	-	124.12	29	1	124.12	2.00 1.50 -
-	-	123.51	30	1	123.51	2.00 1.50 -
-	-	122.64	31	1	122.64	2.00 1.50 -
-	-	130.29	32	1	130.29	2.00 1.50 -
-	-	116.86	33	1	116.86	2.00 1.50 -
-	-	119.48	34	1	119.48	2.00 1.50 -
-	-	123.19	35	1	123.19	2.00 1.50 1.50
-	-	74.73	36	1	74.73	1.50 - -
12.19	6.00	73.14	37-40	4	292.56	1.50 - -
10.75	8.13	87.40	41	1	87.40	2.00 1.50 1.50
10.75	8.13	87.40	42	1	87.40	2.00 1.50 -
10.75	8.13	87.40	43	1	87.40	2.00 1.50 1.50
12.19	6.00	73.14	44-47	4	292.56	1.50 - -
-	-	78.02	48	1	78.02	2.00 1.50 -
-	-	74.78	49	1	74.78	1.50 - -
12.19	6.00	73.14	50-53	4	292.56	1.50 - -
11.49	8.13	93.41	54	1	93.41	2.00 1.50 1.50
11.49	8.13	93.41	55	1	93.41	2.00 1.50 -
11.49	8.13	93.41	56	1	93.41	2.00 1.50 1.50
12.19	6.00	73.14	57-60	4	292.56	1.50 - -
-	-	77.34	61	1	77.34	2.00 1.50 -
-	-	74.76	62	1	74.76	1.50 - -
11.79	6.00	70.74	63-66	4	282.96	1.50 - -
12.51	7.86	98.33	67	1	98.33	2.00 1.50 1.50
12.51	7.86	98.33	68	1	98.33	2.00 1.50 -
12.51	7.86	98.33	69	1	98.33	2.00 1.50 1.50
11.79	6.00	70.74	70-73	4	282.96	1.50 - -
-	-	82.81	74	1	82.81	2.00 1.50 -
-	-	62.75	75	1	62.75	1.50 - 1.50
-	-	64.97	76	1	64.97	1.50 - -
-	-	68.10	77	1	68.10	1.50 - -
-	-	70.87	78	1	70.87	1.50 - -
-	-	73.47	79	1	73.47	1.50 - -
-	-	75.79	80	1	75.79	2.00 1.50 -

-	-	76.97	81	1	76.97	2.00 1.50 -
-	-	78.17	82	1	78.17	2.00 1.50 -
-	-	64.78	83	1	64.78	1.50 - -
9.00	7.28	65.52	84-89	6	393.12	1.50 - -
9.00	7.39	66.51	90	1	66.51	1.50 - 1.50
-	-	100.07	91	1	100.07	2.00 1.50 1.50
-	-	101.08	92	1	101.08	2.00 1.50 -
-	-	102.09	93	1	102.09	2.00 1.50 -
-	-	103.10	94	1	103.10	2.00 1.50 -
-	-	104.11	95	1	104.11	2.00 1.50 -
-	-	105.12	96	1	105.12	2.00 1.50 -
-	-	106.13	97	1	106.13	2.00 1.50 -
-	-	104.94	98	1	104.94	2.00 1.50 -
-	-	98.60	99	1	98.60	2.00 1.50 -
15.50	8.00	124.00	100	1	124.00	2.00 1.50 -
15.50	8.00	124.00	101-102	2	248.00	2.00 1.50 -
15.50	8.28	128.34	103	1	128.34	2.00 1.50 1.50
-	-	119.42	104	1	119.42	2.00 1.50 -
15.00	7.62	114.30	105-106	2	228.60	2.00 1.50 -
15.00	9.00	135.00	107-108	2	270.00	2.00 1.50 1.50
15.00	7.62	114.30	109-110	2	228.60	2.00 1.50 -
-	-	116.36	111	1	116.36	2.00 1.50 -
-	-	56.83	112	1	56.83	1.50 - -
-	-	54.63	113	1	54.63	1.50 - -
-	-	54.62	114	1	54.62	1.50 - -
-	-	54.93	115	1	54.93	1.50 - -
-	-	55.24	116	1	55.24	1.50 - -
-	-	57.79	117	1	57.79	1.50 - -
-	-	74.21	118	1	74.21	1.50 - 1.50
-	-	65.16	119	1	65.16	1.50 - 1.50
-	-	66.34	120	1	66.34	1.50 - -
-	-	67.53	121	1	67.53	1.50 - -
-	-	69.77	122	1	69.77	1.50 - -
-	-	73.49	123	1	73.49	1.50 - -
-	-	73.10	124	1	73.10	1.50 - -
-	-	72.85	125	1	72.85	1.50 - -
-	-	65.46	126	1	65.46	1.50 - -
-	-	66.15	127	1	66.15	1.50 - 1.50
-	-	73.82	128	1	73.82	1.50 - -
-	-	109.65	129	1	109.65	2.00 1.50 -
10.00	6.00	60.00	130	1	60.00	1.50 - 1.50
10.00	6.00	60.00	131	1	60.00	1.50 - -
10.00	6.00	60.00	132	1	60.00	1.50 - 1.50
9.00	6.72	60.48	133	1	60.48	1.50 - -
-	-	71.62	134	1	71.62	1.50 - -
11.50	6.11	70.27	135	1	70.27	1.50 - 1.50
-	-	63.72	136	1	63.72	1.50 - -
-	-	89.35	137	1	89.35	2.00 1.50 -
-	-	92.07	138	1	92.07	2.00 1.50 -
14.00	8.00	112.00	139	1	112.00	2.00 1.50 1.50
13.95	7.58	105.74	140	1	105.74	2.00 1.50 -
13.91	7.58	105.44	141	1	105.44	2.00 1.50 -
-	-	109.68	142	1	109.68	2.00 1.50 -
-	-	113.41	143	1	113.41	2.00 1.50 -
14.00	6.50	91.00	144-145	2	182.00	2.00 1.50 -
14.00	7.70	107.80	146-147	2	215.60	2.00 1.50 1.50
14.00	6.50	91.00	148-149	2	182.00	2.00 1.50 -
-	-	98.35	150	1	98.35	2.00 1.50 -
-	-	124.33	151	1	124.33	2.00 1.50 1.50
12.00	6.84	82.08	152-165	14	1149.12	2.00 1.50 -
-	-	115.58	166	1	115.58	2.00 1.50 -
-	-	84.23	167	1	84.23	2.00 1.50 -
12.28	6.72	82.52	168-170	3	247.56	2.00 1.50 -
-	-	-	170	1	15115.44	-

SITE PLAN


SHEET NO - 1

LEGEND

	COMMERCIAL PLOT
	ELECTRIC POLES
	WATER SUPPLY LINE
	O. H. T. = OVER HEAD TANK
	ELECTRIC LINE
	0.3 M WIDE DRAIN
	CULVERT
	RECHARGE PIT
	TREE
	S. T. P. = SEWAGE TREATMENT PLANT

PROPOSED LAYOUT PLAN NIRVANA HOMES
AT KHASRA NO - 113 M, 113
GATA NO - 377,378,379,380,381,384,385 & 390
SITUATED AT VILLAGE DAULATPUR & TALIBABAD
PARGANA & TEHSIL ROORKEE DISTT - HARIDWAR.
OWNER -
SHRI INDER KUMAR S/O SHRI SHYAMLAL
SHRI SAGAR MANCHANDA S/O SHRI HARISH MANCHANDA

ARCHITECT

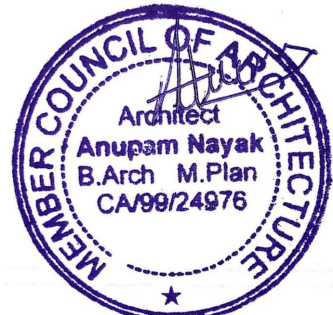

ANUPAM NAYAK
B. ARCH. M. PLANNING

SIG. OWNER