

सर्वेक्षण कार्य के लिये  
सर्वेक्षण क्षेत्र का विवरण  
सर्वेक्षण क्षेत्र का विवरण  
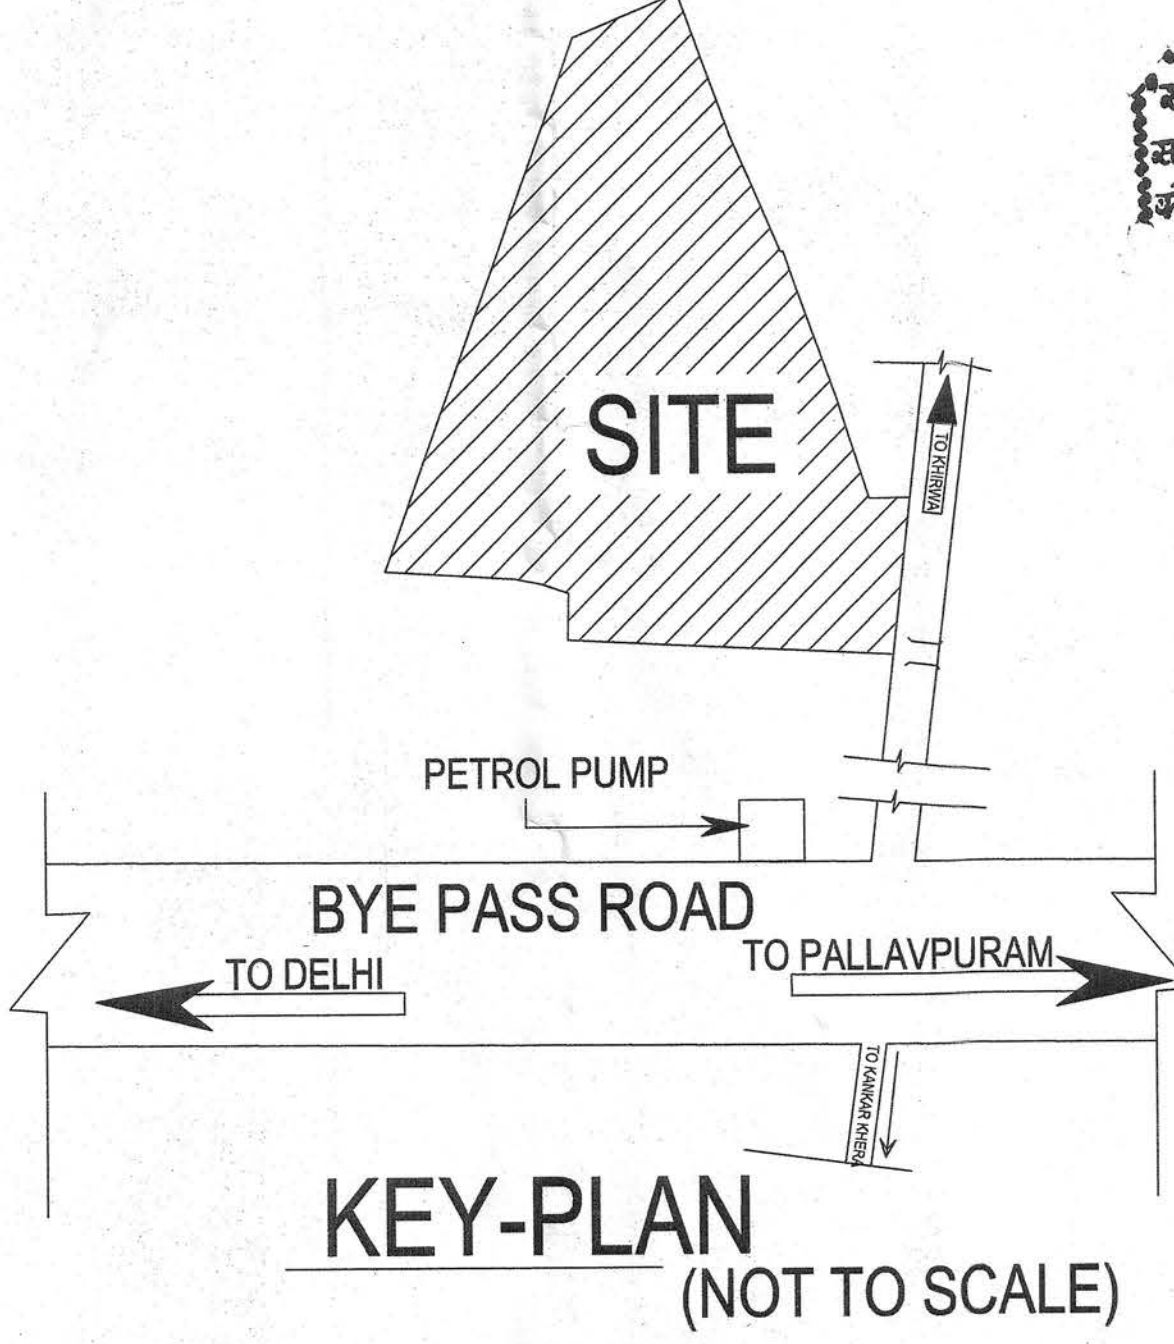


TABLE NO - 1

SUMMARY OF AREA FOR GROUP HOUSING	
GROUP HOUSING AREA	17485.00 SQ. M.
GROUND FLOOR AREA	3405.37 SQ. M.
FIRE ESCAPE (3.28X5.87X7NOS= 154.24 SQMT)	154.24 SQ. M.
NET GROUND FLOOR AREA ( 3405.37-154.24)	3251.13 SQ. M.
GROUND COVERAGE OF G+2 ( 205.99X9+2X12.38X115)	1856.75 SQ. M.
TOTAL GROUND COVERAGE	5107.88 SQ. M.
PERMISSIBLE FAR 2.5	43712.50 SQ. M.
AREA OF GROUND FLOOR	3251.13 SQ. M.
LIFT AREA ( 1.95X2.15X8+2X2.9X8)= 33.54+46.4=79.94	
FAR OF 1ST FLOOR TO 11TH FLOOR = (3251.13-79.94)X11	34883.09 SQ. M.
FAR FOR G+2	5570.28 SQ. M.
TOTAL FAR ACHIEVED	43704.50 SQ. M.
BASEMENT FLOOR	11576.28 SQ. M.
STILT	5232.68 SQ. M.
ACHIEVED FAR	43704.50 SQ. M.
FIRE ESCAPE=154.24X15	2313.70 SQ. M.
MUMTY	505.00 SQ. M.
MROOM	159.88 SQ. M.
TOTAL COVERED AREA	63492.04 SQ. M.
PERMISSIBLE UNITS ( 330 UNITS PER HECTARE)	621 UNITS
PROVIDED NO OF UNITS OF G+2 FLOORS	54 UNITS
PROPOSED NO OF UNITS OF GROUP HOUSING = 38X12 =456	456 UNITS
TOTAL NO OF UNITS PROPOSED	510 UNITS
PARKING REQUIRED=1.5 ECS FOR 100 SQMT FAR	656 ECS
PROPOSED CAR PARKING PROVIDED ON BASEMENT	308 CARS
PROPOSED CAR PARKING PROVIDED ON STILT+GROUND	308 CARS
TOTAL NO OF CARS PROVIDED	616 CARS
NO OF SCOOTERS PROVIDED ON BASEMENT	349 SCOOTERS
NO OF SCOOTERS PROVIDED ON STILT+GROUND	476 SCOOTERS
TOTAL NO OF SCOOTERS PROVIDED	825 SCOOTERS
TOTAL ECS ACHIEVED = 611+(825/4)	717 ECS

TABLE NO - 2

DRG NO- 001 MAIN LAY-OUT PLAN		
REVISED RESIDENTIAL LAY-OUT PLAN OF		
SANCTION DWG NO. 02/14		
SITUATED AT KHIRWA ROAD, MEERUT		
KHASRA NO.- JATOLI -- 284,285,286,288,289,290 & 291		
AREA STATMENT	SQ.MTS.	
LAND AREA	32490.00	
AREA UNDER ROAD WIDE.	557.59	
NET AREA	31932.41	
AREA UNDER PARK	4800.1	15.03% of 31932.41
NET AREA UNDER PLANNING	27132.31	
AREA FOR GROUP HOUSING	17485.00	DETAIL AS PER TABLE NO-1
RESIDUAL AREA FOR PLOTTED DEV	9647.31	
AREA UNDER PLOTS FOR PLOTTED DEV	4954.93	
AREA UNDER ROAD FOR PLOTTED DEV	3541.33	
AREA UNDER CLUB PLOT FOR PLOTTED DEV	965.80	
AREA UNDER COMMERCIAL FOR PLOTTED DEV	185.25	ALREADY SANCTIONED IN LOP NO 1889
LEGEND :-		
SITE BOUNDARY		
DRAIN AND CULVERT		
WATER SUPPLY LINE		
SEWER LINE		
ELECTRIC LINE		
FIRE HYDRENT		
TREES		

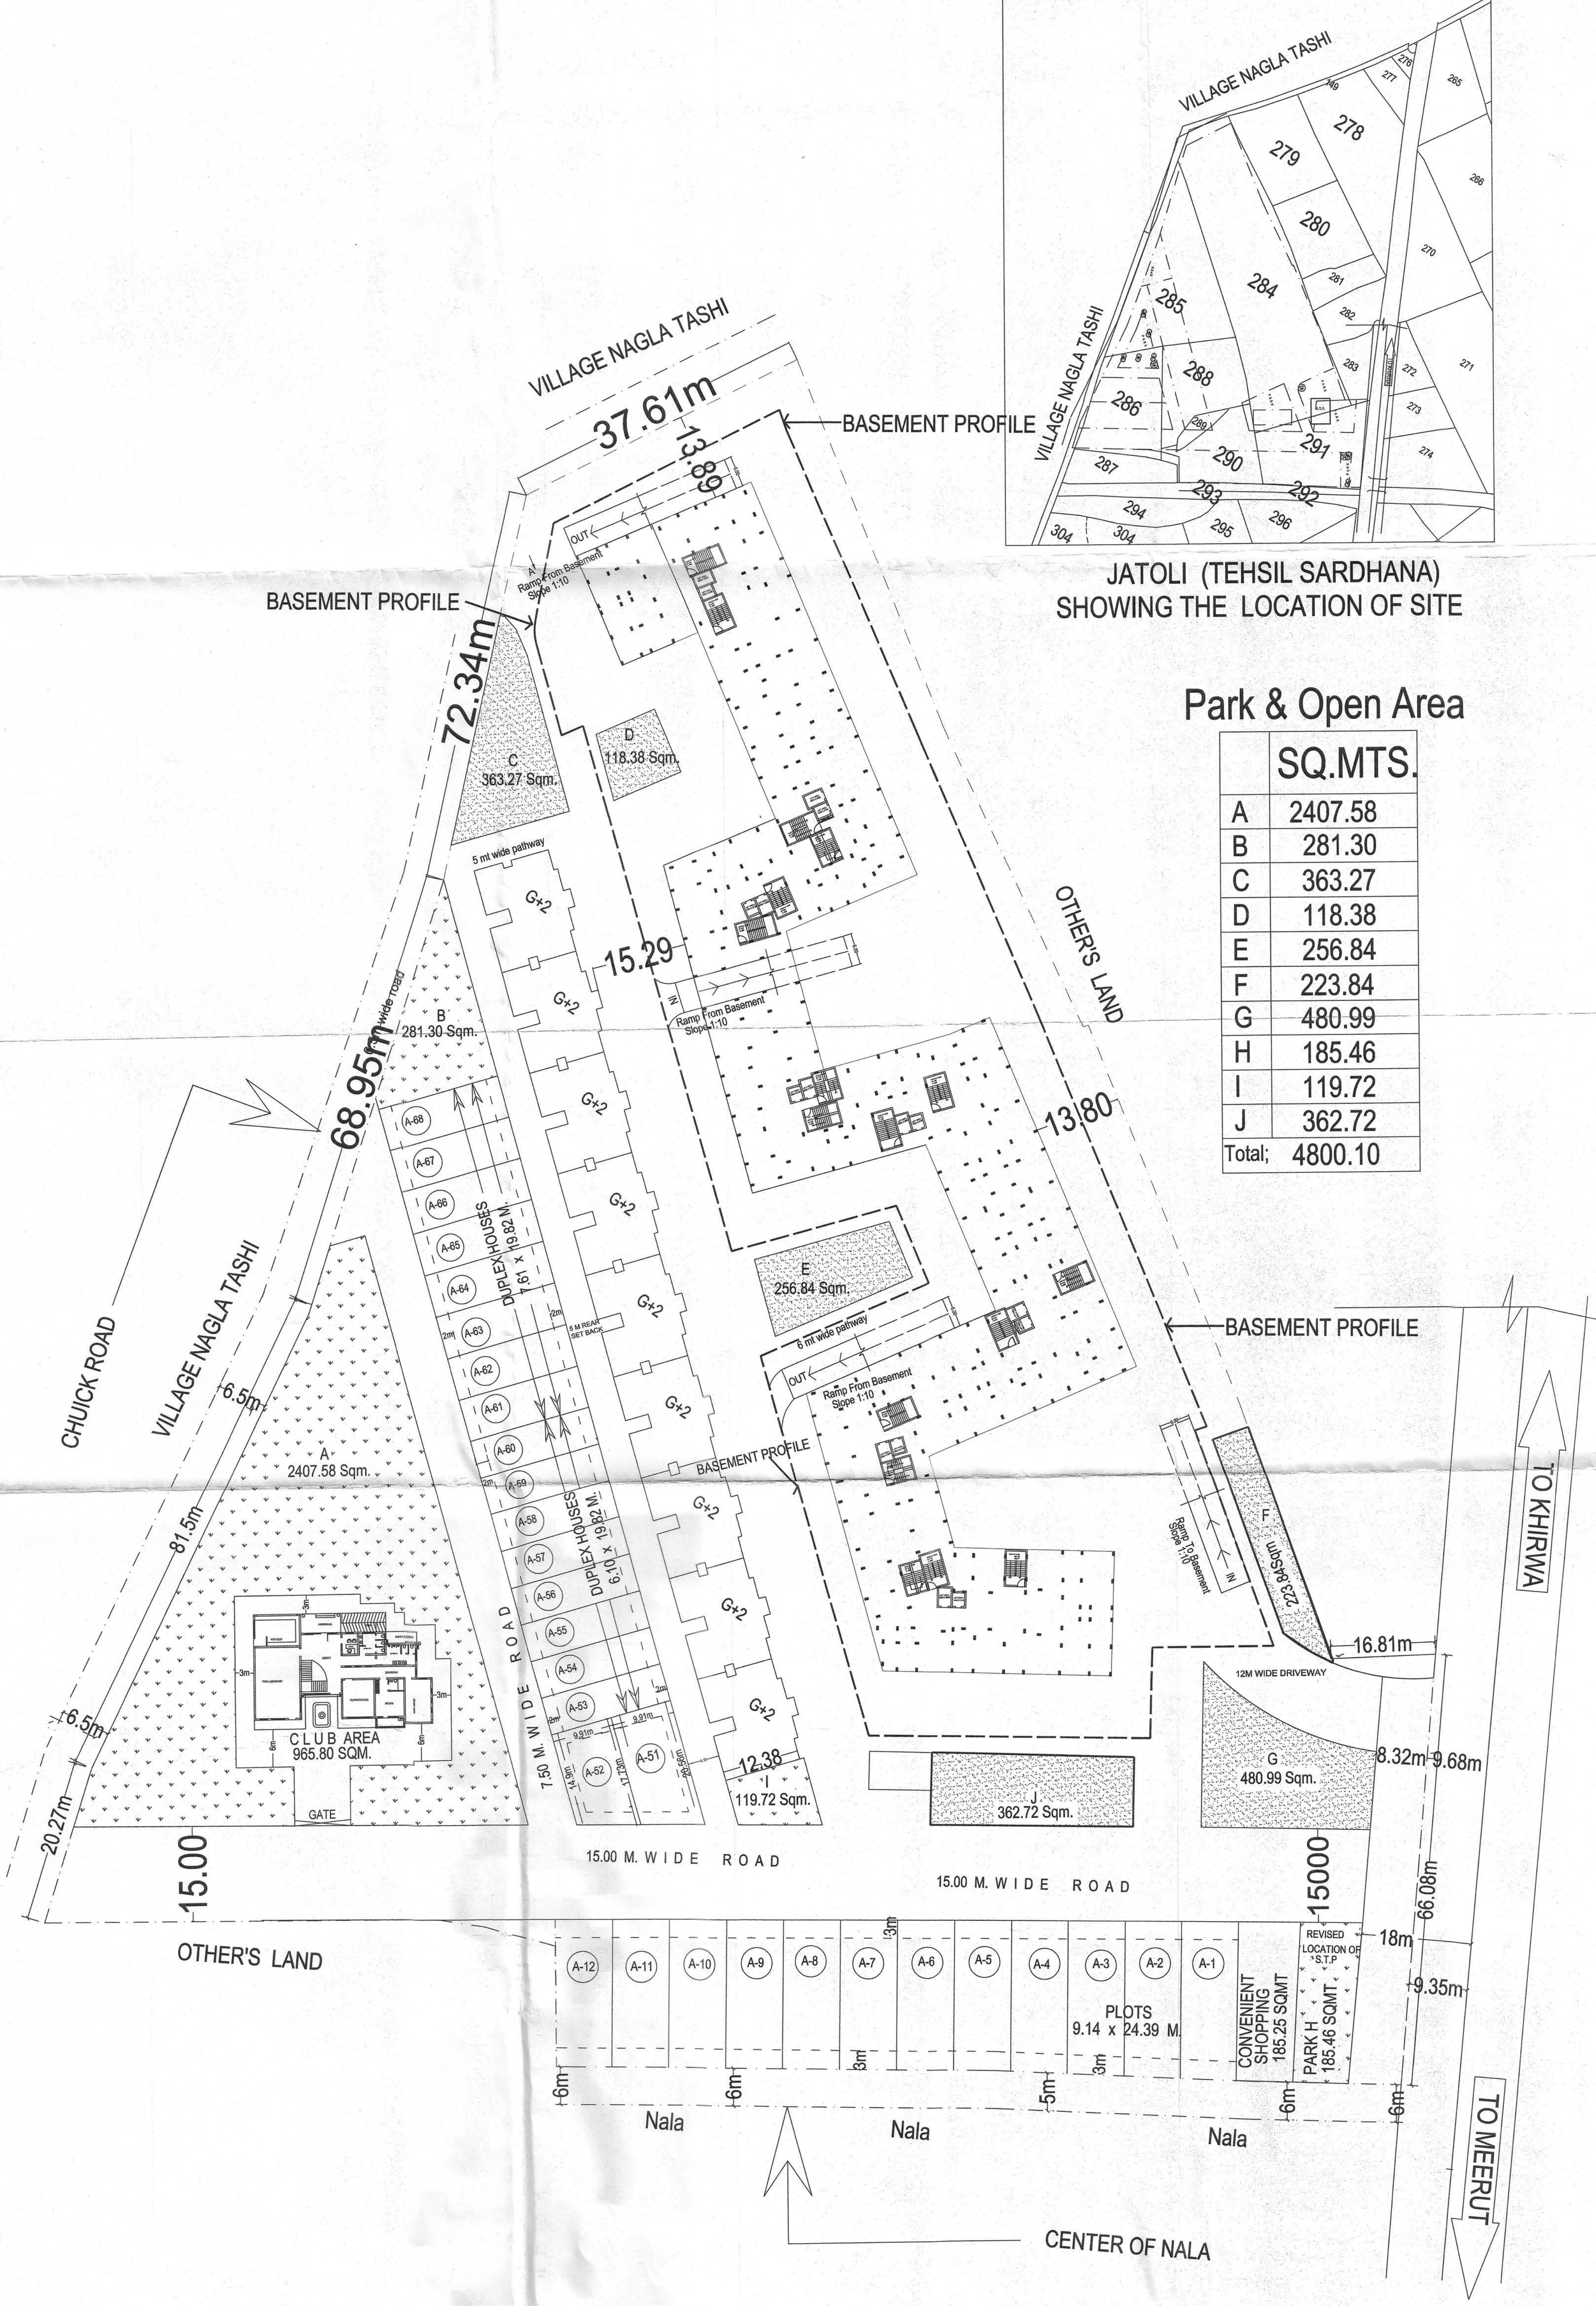

**NOTE:**  
1. ALL DIMENSIONS ARE IN MM UNLESS SPECIFIED.  
2. DIMENSIONS TO BE READ AND NOT MEASURED.  
3. READ THIS DRAWING IN CONJUNCTION WITH ITEMS OF WORK, STRUCTURAL, SERVICE AND MECHANICAL DRAWINGS.  
4. ALL ARCHITECTURAL DRAWINGS TO BE READ IN CONJUNCTION WITH RELEVANT STRUCTURAL AND SERVICES DRAWINGS.  
5. ANY DISCREPANCY BETWEEN DRAWINGS SHALL BE BROUGHT TO THE NOTICE OF ARCHITECT BEFORE EXECUTION.  
6. ALL FIXED AND LOOSE FUNITURES ARE INDICATIVE.

**CLIENT :**  
APEX PROMART PVT. LTD.  
312, MEERUT MALL, DELHI ROAD  
MEERUT-250002

**PROJECT :**  
KRRISH GREENS/EUROPEAN ESTATES, MEERUT  
DELH BYEPASS ROAD, MEERUT

For Apex Promart Pvt. Ltd.  
Director

**Drawing Title :**  
SITE PLAN

Plumbing & Fire Fighting Consultants:  
TECHNO ENGINEERING CONSULTANTS  
30-D (3rd floor), POCKET-A, SIDDHARTHA  
EXTENSION, NEW DELHI-110014  
TELEFAX : 011-26344668, E-mail :  
ssb\_tec@yahoo.co.in, ssb.tec@gmail.com

**Executive Architects :**  
arch 10  
design consultants  
ARCH 10 DESIGN CONSULTANTS  
549, SECTOR 32, POCKET B,  
GURGAON - 122015  
Tel: 011 124 4014369  
e-mail: mail.arch10@gmail.com

**Principle Architects :**  
BroadwayMalyan<sup>B</sup>  
Architecture Urbanism Design  
152 Beach Road #08-07/08  
The Gateway East  
Singapore 189721  
T: +65 6415 3420  
F: +65 6415 3421  
E: sing@broadwaymalyan.com  
www.BroadwayMalyan.com

**SHEET NO.**  
KRRISH\_SUB\_01

**DRAWN BY**  
TARUNA

**NORTH**  
N

**SCALE**  
1:250

THIS DRAWING IS THE PROPERTY OF TECHNICAL PROJECTS CONSULTANTS, AND IS NOT TO BE COPIED/USED/REPRODUCED WITHOUT THEIR PERMISSION



कम्प्यूटर द्वारा तैयार की गई योजना  
को मान्यता प्राप्त करने के लिए  
आपको इसे प्रमाणित करने के लिए  
आपको इसे प्रमाणित करने के लिए  
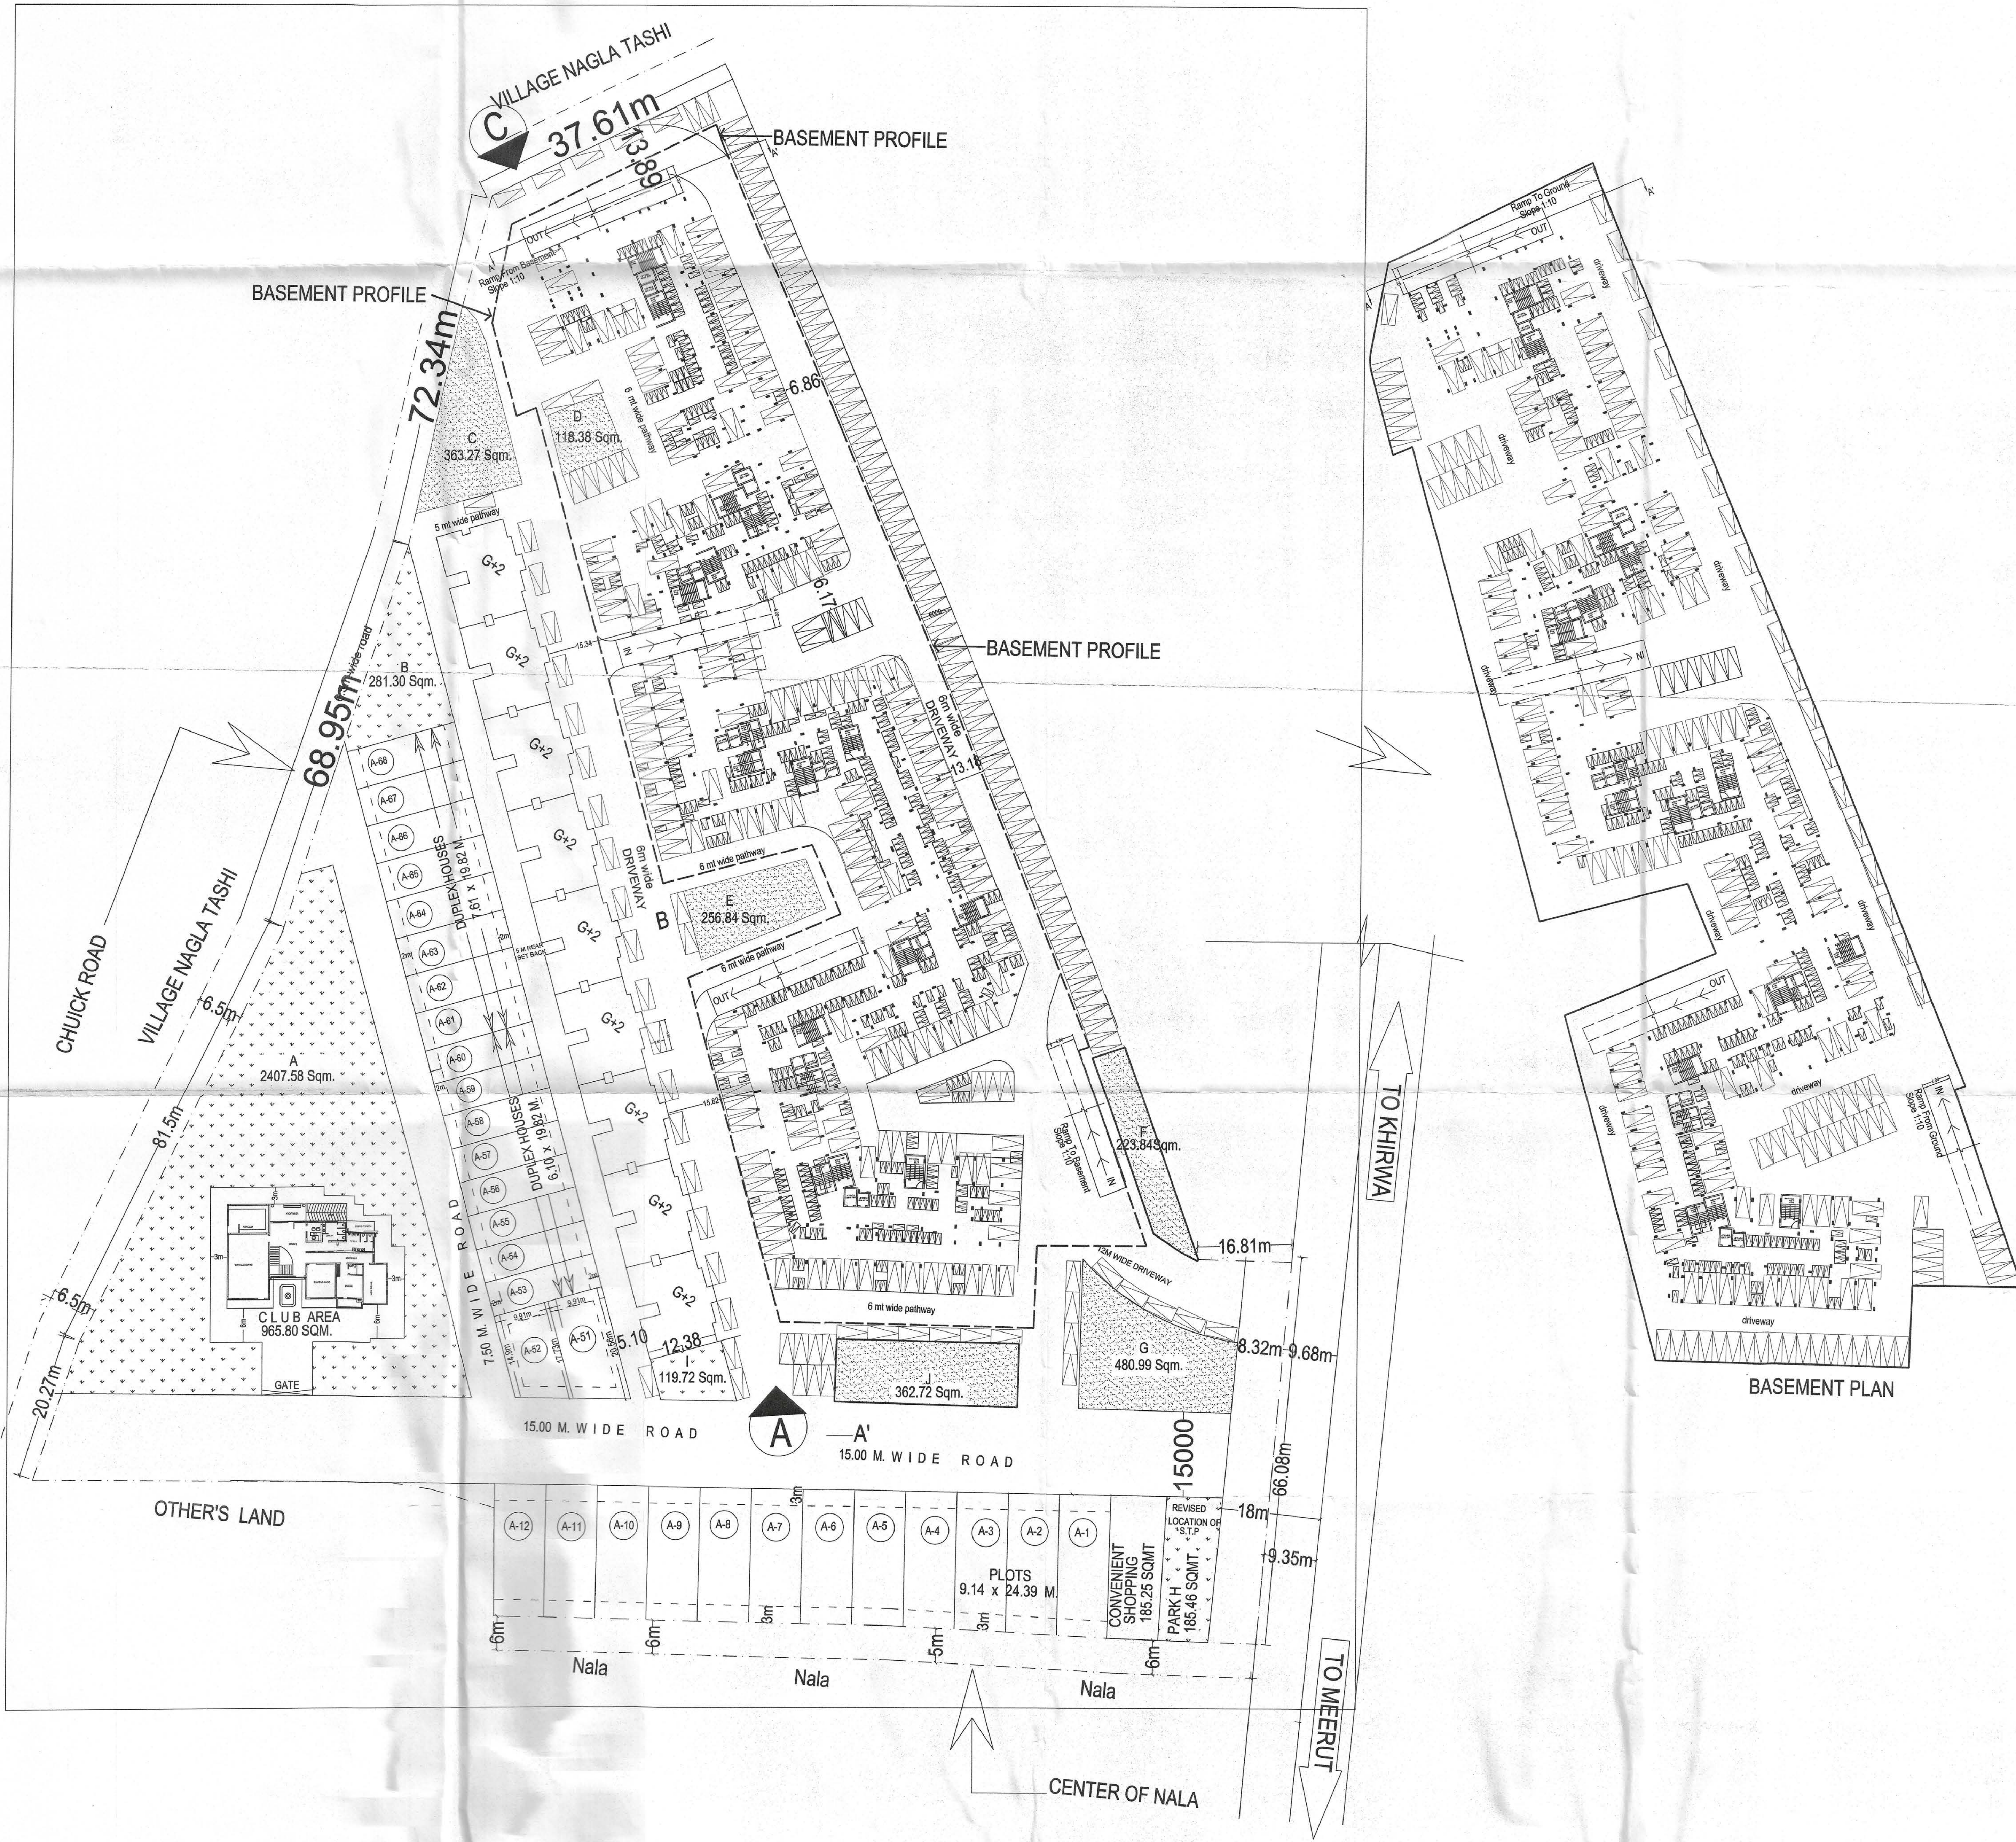

- NOTE :**
1. ALL DIMENSIONS ARE IN MM UNLESS SPECIFIED.
  2. DIMENSIONS TO BE READ AND NOT MEASURED.
  3. READ THIS DRAWING IN CONJUNCTION WITH ITEMS OF WORK, STRUCTURAL, SERVICE AND MECHANICAL DRAWINGS.
  4. ALL ARCHITECTURAL DRAWINGS TO BE READ IN CONJUNCTION WITH RELEVANT STRUCTURAL AND SERVICES DRAWINGS.
  5. ANY DISCREPANCY BETWEEN DRAWINGS SHALL BE BROUGHT TO THE NOTICE OF ARCHITECT BEFORE EXECUTION.
  6. ALL FIXED AND LOOSE FUNITURES ARE INDICATIVE.

**CLIENT :**

APEX PROPART PVT. LTD.  
312, MEERUT MALL, DELHI ROAD  
MEERUT-250002

**PROJECT :**

KRRISH GREENS/EUROPEAN ESTATES, MEERUT  
DELH BYEPASS ROAD, MEERUT

For Apex Propmart Pvt. Ltd.  
Director

**Drawing Title :**

**SITE PLAN & BASEMENT PLAN WITH PARKING**

Plumbing & Fire Fighting Consultants:

TECHNO ENGINEERING CONSULTANTS  
30-D (3rd floor), POCKET-A, SIDDHARTHA  
EXTENSION, NEW DELHI-110014  
TELEFAX : 011-26344666, E-mail :  
ssb\_tec@yahoo.co.in, ssb.tec@gmail.com

**Executive Architects :**

arch 10  
design consultants  
ARCH 10 DESIGN CONSULTANTS  
349, SECTOR 22, POCKET B,  
GURGAON - 122002  
Tel: 0124 4034466, E-mail: arch10@gmail.com

**Principle Architects :**  
**BroadwayMalyan<sup>B</sup>**  
Architecture Urbanism Design  
152 Beach Road #08-07/08  
The Gateway East  
Singapore 189721

T: +65 6415 3420  
F: +65 6415 3421  
E: Shing@broadwaymalyan.com  
www.BroadwayMalyan.com


**SHEET NO.**

KRRISH\_SUB\_02

**DRAWN BY**

TARUNA

**NORTH**

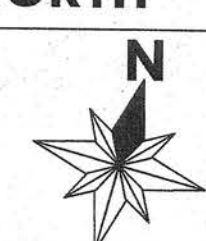

**SCALE**

1:250

THIS DRAWING IS THE PROPERTY OF TECHNICAL  
PROJECTS CONSULTANTS  
AND IS NOT TO BE COPIED/USED/REPRODUCED  
WITHOUT THEIR PERMISSION



यदि प्रमाणित करने के लिये कोई प्रमाण प्रस्तुत नहीं किया जायेगा तो शर्तों के अनुसार कार्य नहीं किया जायेगा।

यदि निर्माण कार्य होने लगे तो शर्तों के अनुसार कार्य किया जायेगा।

यदि प्रमाणित करने के लिये कोई प्रमाण प्रस्तुत नहीं किया जायेगा तो शर्तों के अनुसार कार्य नहीं किया जायेगा।

C

A

B-08

B-06

B-07

B-04

B-05

B-02

B-03

B-01

A

BASEMENT FLOOR	= -3.20Mts.
STILT FLOOR	= +0.00Mts.
GROUND FLOOR LEVEL	= +2.40Mts.
1st FLOOR LEVEL	= +5.40Mts.
2nd FLOOR LEVEL	= +8.40Mts.
3rd FLOOR LEVEL	= +11.40Mts.
4th FLOOR LEVEL	= +14.40Mts.
5th FLOOR LEVEL	= +17.40Mts.
6th FLOOR LEVEL	= +20.40Mts.
7th FLOOR LEVEL	= +23.40Mts.
8th FLOOR LEVEL	= +26.40Mts.
9th FLOOR LEVEL	= +29.40Mts.
10th FLOOR LEVEL	= +32.40Mts.
11th FLOOR LEVEL	= +35.40Mts.
TERRACE LEVEL	= +38.40Mts.

#### NOTE :

- ALL DIMENSIONS ARE IN MM UNLESS SPECIFIED.
- DIMENSIONS TO BE READ AND NOT MEASURED.
- READ THIS DRAWING IN CONJUNCTION WITH ITEMS OF WORK, STRUCTURAL, SERVICE AND MECHANICAL DRAWINGS.
- ALL ARCHITECTURAL DRAWINGS TO BE READ IN CONJUNCTION WITH RELEVANT STRUCTURAL AND SERVICES DRAWINGS.
- ANY DISCREPANCY BETWEEN DRAWINGS SHALL BE BROUGHT TO THE NOTICE OF ARCHITECT BEFORE EXECUTION.
- ALL FIXED AND LOOSE FUNITURES ARE INDICATIVE.

#### CLIENT :

APEX PROPMART PVT. LTD.  
312, MEERUT MALL, DELHI ROAD  
MEERUT-250002

#### PROJECT :

KRRISH GREENS/EUROPEAN ESTATES,  
MEERUT DELH BYPASS ROAD, MEERUT

For Apex Propmart Pvt. Ltd.  
Director

#### Drawing Title :

G + 11 FLOORS PLANS

#### Plumbing & Fire Fighting Consultants:

TECHNO ENGINEERING CONSULTANTS  
30-D (3rd floor), POCKET-A, SIDDHARTHA  
EXTENSION, NEW DELHI-110014  
TELEFAX : 011-26344668, E-mail :  
ssb\_tec@yahoo.co.in, ssb.tec@gmail.com

#### Executive Architects :

arch 70  
design consultants

Principle Architects :  
BroadwayMalyan<sup>B</sup>  
Architecture Urbanism Design

152 Beach Road #08-07/08  
The Gateway East  
Singapore 189721  
T: +65 6415 3420  
F: +65 6415 3421  
E: Sing@BroadwayMalyan.com  
www.BroadwayMalyan.com

#### SHEET NO.

KRRISH\_SUB\_04

#### DRAWN BY

TARUNA

#### NORTH

N

#### SCALE

1:250

THIS DRAWING IS THE PROPERTY OF TECHNICAL  
PROJECTS CONSULTANTS.  
AND IS NOT TO BE COPIED, USED, REPRODUCED  
WITHOUT THEIR PERMISSION.



आपका नाम की स्वीकृति के बिना  
कोई भी निर्माण पर कोई भी निर्माण  
कराया नहीं जायेगा।


आपका नाम की स्वीकृति के बिना  
कोई भी निर्माण पर कोई भी निर्माण  
कराया नहीं जायेगा।

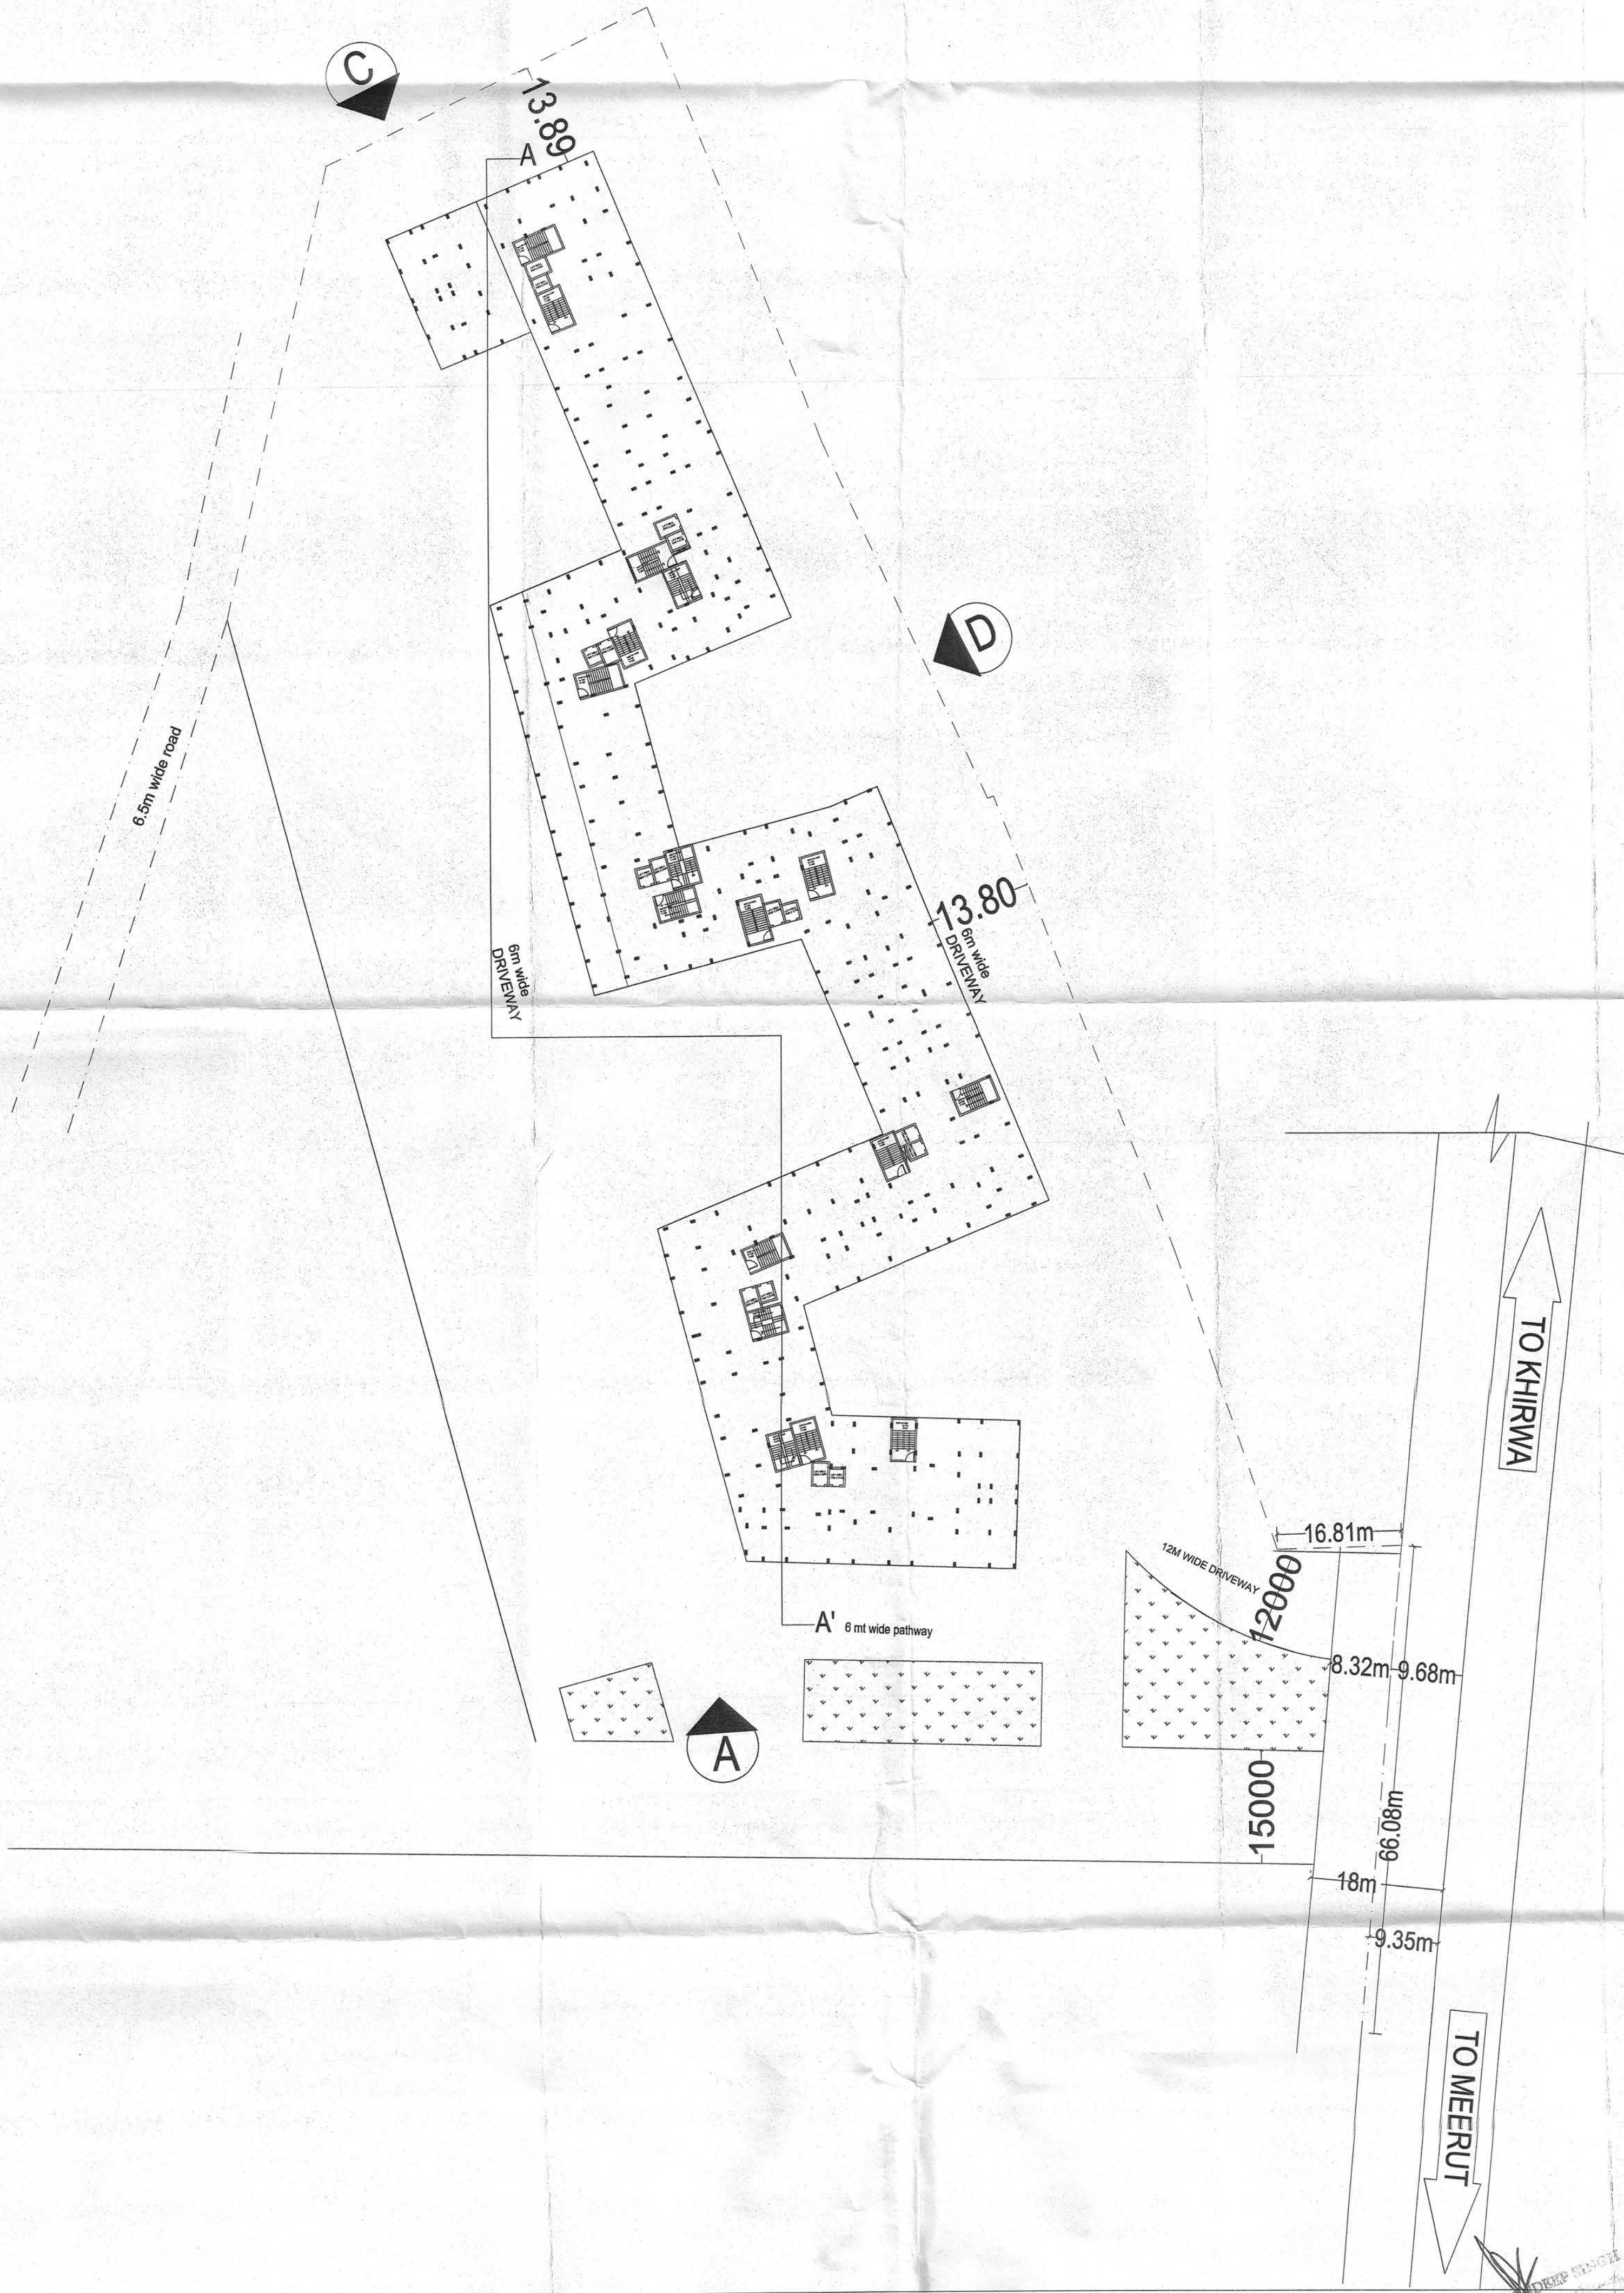

NOTE :

1. ALL DIMENSIONS ARE IN MM UNLESS SPECIFIED.
2. DIMENSIONS TO BE READ AND NOT MEASURED.
3. READ THIS DRAWING IN CONJUNCTION WITH ITEMS OF WORK, STRUCTURAL, SERVICE AND MECHANICAL DRAWINGS.
4. ALL ARCHITECTURAL DRAWINGS TO BE READ IN CONJUNCTION WITH RELEVANT STRUCTURAL AND SERVICES DRAWINGS.
5. ANY DISCREPANCY BETWEEN DRAWINGS SHALL BE BROUGHT TO THE NOTICE OF ARCHITECT BEFORE EXECUTION.
6. ALL FIXED AND LOOSE FURNITURES ARE INDICATIVE.

CLIENT :

APEX PROPMART PVT. LTD.  
312, MEERUT MALL, DELHI ROAD  
MEERUT-250002

PROJECT :

KRRISH GREENS/EUROPEAN ESTATES, MEERUT  
DELH BYEPASS ROAD, MEERUT

For Apex Propmart Pvt Ltd.  
Director

Drawing Title :

STILT FLOOR PLAN

Plumbing & Fire Fighting Consultants:

TECHNO ENGINEERING CONSULTANTS  
30-D (3rd floor), POCKET-A, SIDDHARTHA  
EXTENSION, NEW DELHI-110014  
TELEFAX : 011-26344668, E-mail :  
ssb\_tec@yahoo.co.in, ssb.tec@gmail.com

Executive Architects :

arch 70  
design consultants  
ARCH 70 DESIGN CONSULTANTS  
569, SECTOR 22, POCKET B,  
GURGAON - 122015  
Tel: 91 124 401 6569  
e-mail: mail.arch10@gmail.com

Principle Architects :  
BroadwayMalyan<sup>B</sup>  
Architecture Urbanism Design

152 Beach Road #08-07/08  
The Gateway East  
Singapore 189721  
T: +65 6415 3420  
F: +65 6415 3421  
E: Sing@BroadwayMalyan.com  
www.BroadwayMalyan.com

SHEET NO.

KRRISH SUB\_03

DRAWN BY

TARUNA

NORTH



SCALE

1:250

THIS DRAWING IS THE PROPERTY OF TECHNICAL  
PROJECTS CONSULTANTS,  
AND IS NOT TO BE COPIED/USED/REPRODUCED  
WITHOUT THEIR PERMISSION



सर्वेक्षण विभाग के कार्यालय  
कीर्ति प्रमोद बिल्डिंग्स का विभाग  
अंग्रेजी में सर्वेक्षण प्रतिवेदन  
प्रमाण: ६, विवरण संख्या २०००  
सर्वेक्षण दिनांक २०००

सर्वेक्षण विभाग के कार्यालय  
कीर्ति प्रमोद बिल्डिंग्स का विभाग  
अंग्रेजी में सर्वेक्षण प्रतिवेदन  
प्रमाण: ६, विवरण संख्या २०००  
सर्वेक्षण दिनांक २०००


C

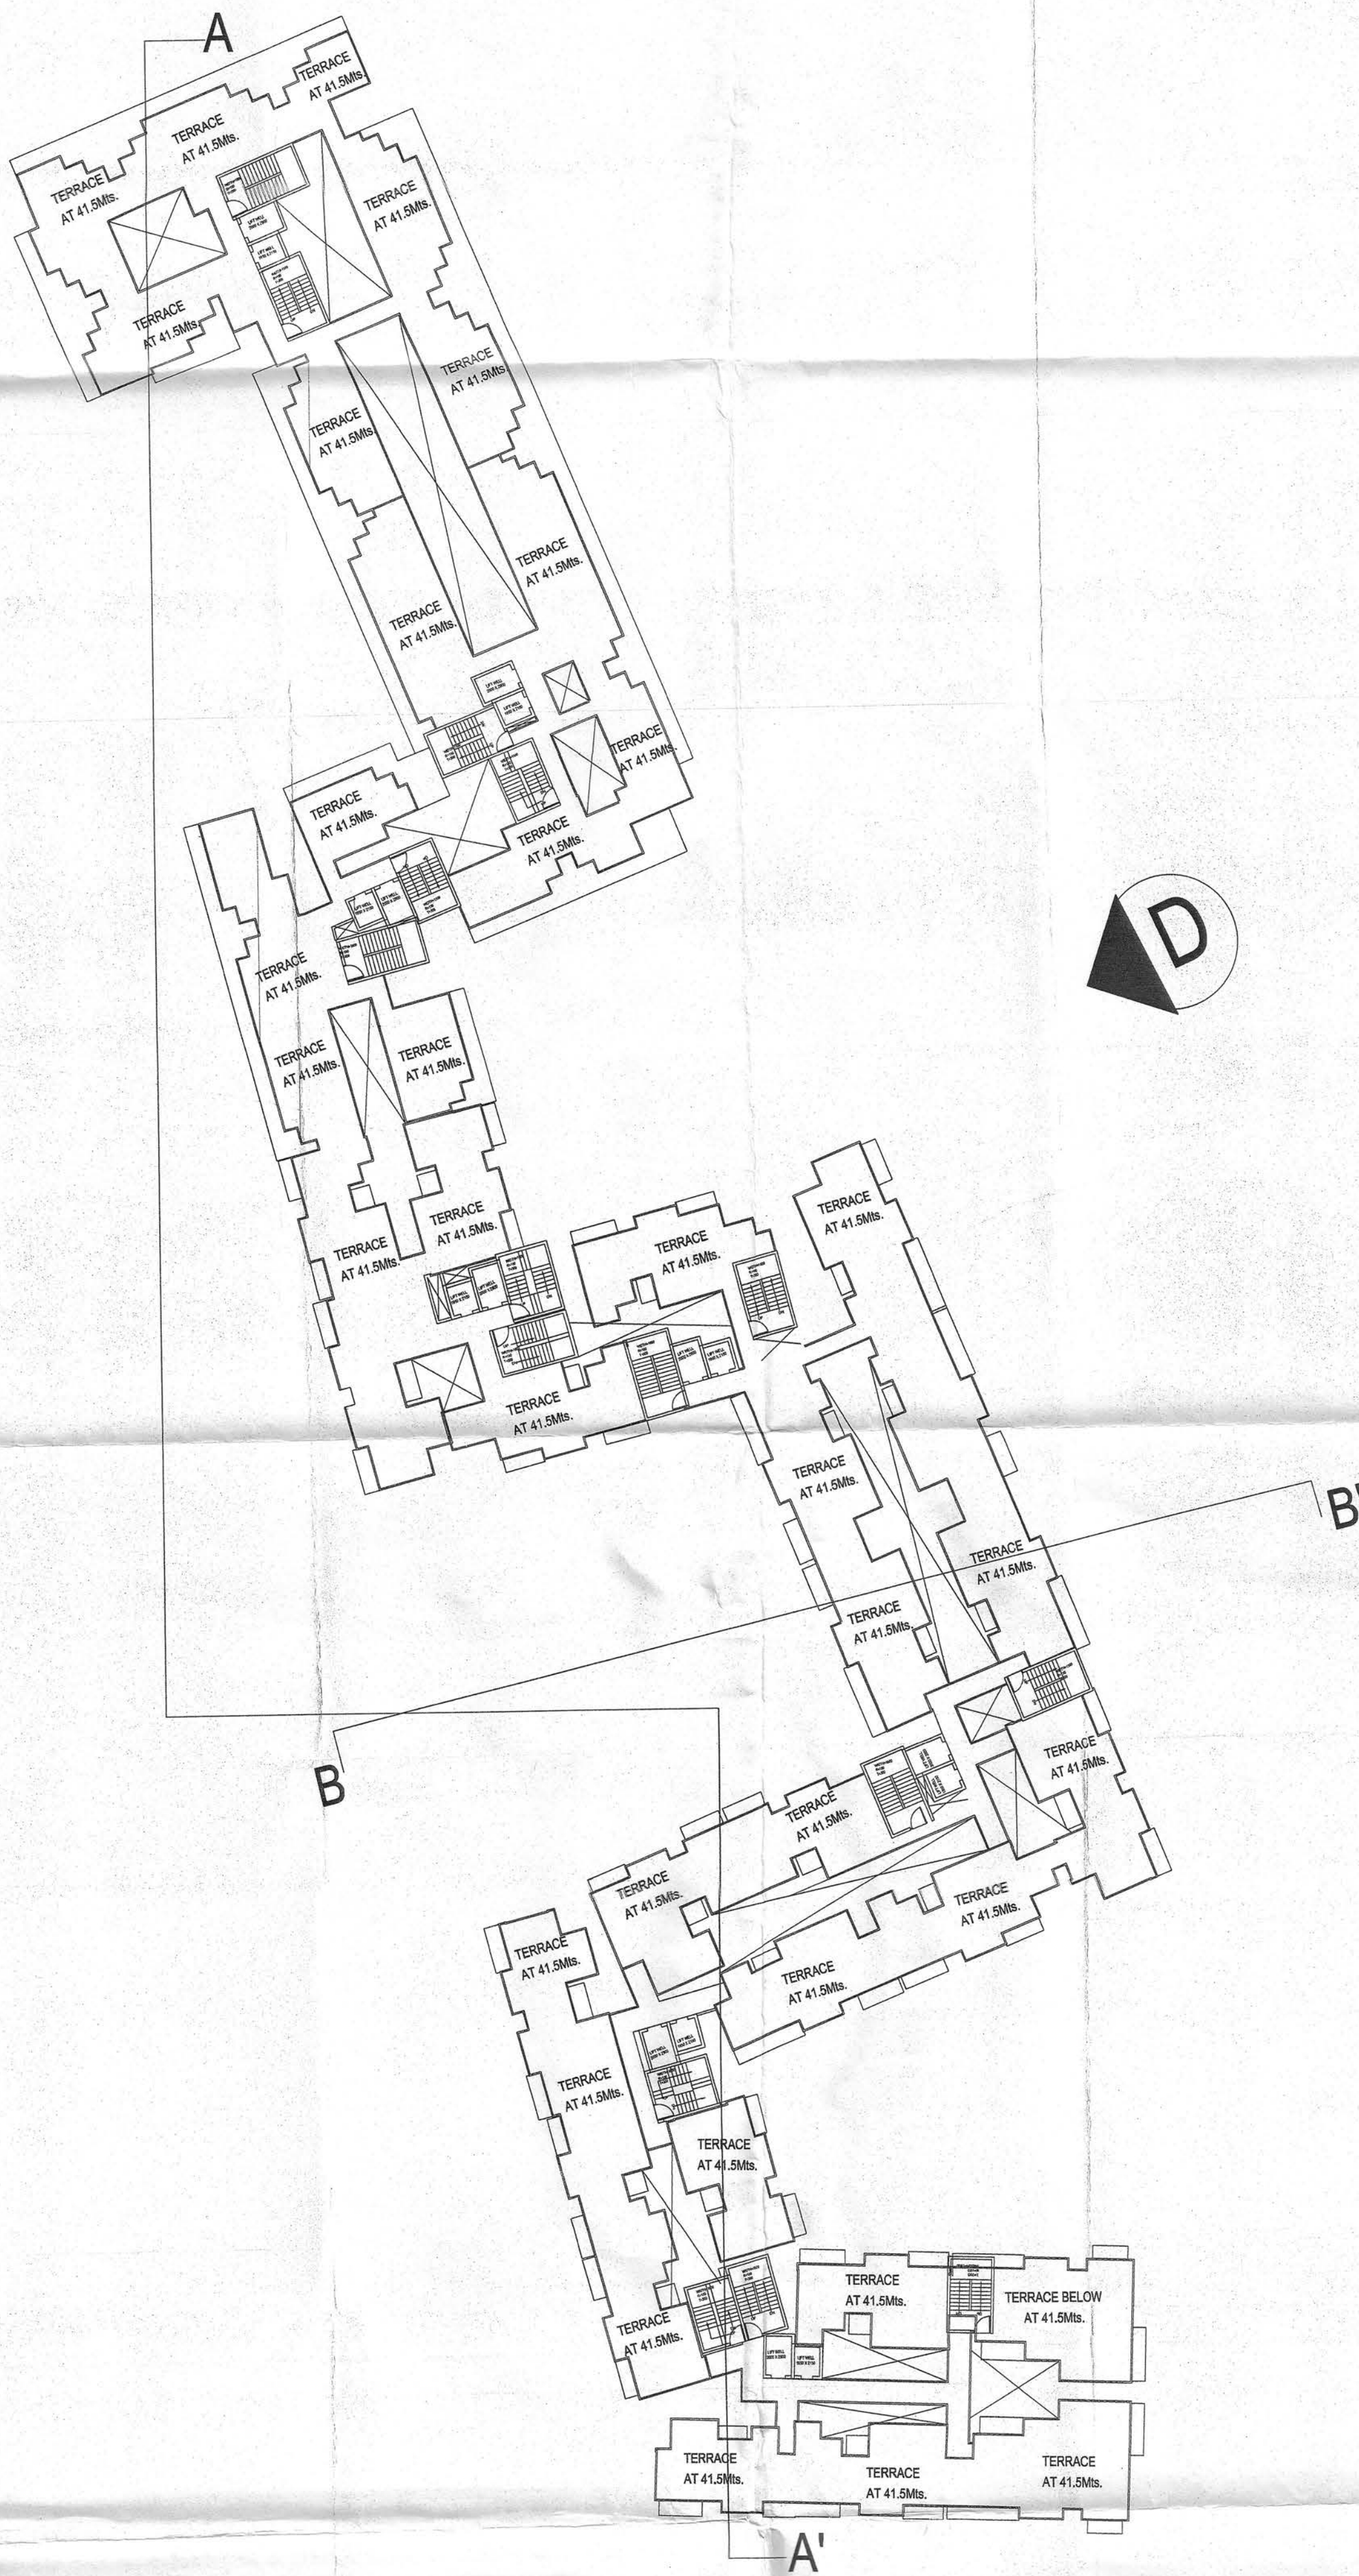

A

#### NOTE :

1. ALL DIMENSIONS ARE IN MM UNLESS SPECIFIED.
2. DIMENSIONS TO BE READ AND NOT MEASURED.
3. READ THIS DRAWING IN CONJUNCTION WITH ITEMS OF WORK, STRUCTURAL, SERVICE AND MECHANICAL DRAWINGS.
4. ALL ARCHITECTURAL DRAWINGS TO BE READ IN CONJUNCTION WITH RELEVANT STRUCTURAL AND SERVICES DRAWINGS.
5. ANY DISCREPANCY BETWEEN DRAWINGS SHALL BE BROUGHT TO THE NOTICE OF ARCHITECT BEFORE EXECUTION.
6. ALL FIXED AND LOOSE FUNITURES ARE INDICATIVE.

#### CLIENT :

APEX PROPMART PVT. LTD.  
312, MEERUT MALL, DELHI ROAD  
MEERUT-250002

#### PROJECT :

KRRISH GREENS/EUROPEAN ESTATES,  
MEERUT DELH BYEPASS ROAD, MEERUT

For Apex Propmart Pvt. Ltd.  
Director

#### Drawing Title :

TERRACE FLOOR

#### Plumbing & Fire Fighting Consultants:

TECHNO ENGINEERING CONSULTANTS  
30-D (3rd floor), POCKET-A, SIDDHARTHA  
EXTENSION, NEW DELHI-110014  
TELEFAX : 011-26344668, E-mail :  
ssb\_tec@yahoo.co.in, ssb.tec@gmail.com

#### Executive Architects:

arch 10  
design consultants

ARCH 10 DESIGN CONSULTANTS  
569, SECTOR 22, POCKET-A,  
GURGAON - 122015  
Tel: +91 124 4014569  
e-mail: arch10@gmail.com

#### Principle Architects : BroadwayMalayan<sup>B</sup>

152, Beach Road #08-07/08  
The Gateway East  
Singapore 189721  
T: +65 6415 3420  
F: +65 6415 3421  
E: Sing@BroadwayMalayan.com  
www.BroadwayMalayan.com

#### SHEET NO.

KRRISH\_SUB\_05

#### DRAWN BY

TARUNA

#### NORTH



THIS DRAWING IS THE PROPERTY OF TECHNICAL  
PROJECTS CONSULTANTS  
AND IS NOT TO BE COPIED/USED/REPRODUCED  
WITHOUT THEIR PERMISSION

#### SCALE

1:250



यदि प्रस्तावित संरचना के सम्बन्ध में कोई भी शर्त या प्रतिबन्धन का विचार किया जाये तो इसका ध्यान रखना आवश्यक है।


यदि किसी भी शर्त या प्रतिबन्धन का विचार किया जाये तो इसका ध्यान रखना आवश्यक है।

यदि प्रस्तावित संरचना के सम्बन्ध में कोई भी शर्त या प्रतिबन्धन का विचार किया जाये तो इसका ध्यान रखना आवश्यक है।

यदि प्रस्तावित संरचना के सम्बन्ध में कोई भी शर्त या प्रतिबन्धन का विचार किया जाये तो इसका ध्यान रखना आवश्यक है।

यदि प्रस्तावित संरचना के सम्बन्ध में कोई भी शर्त या प्रतिबन्धन का विचार किया जाये तो इसका ध्यान रखना आवश्यक है।

मेरठ विकास प्राधिकरण  
तयार करने वाले  
आर्किटेक्ट  
विशेष 15 से दिनांक 22/05/2020  
स्वीकृत  
आर्किटेक्ट

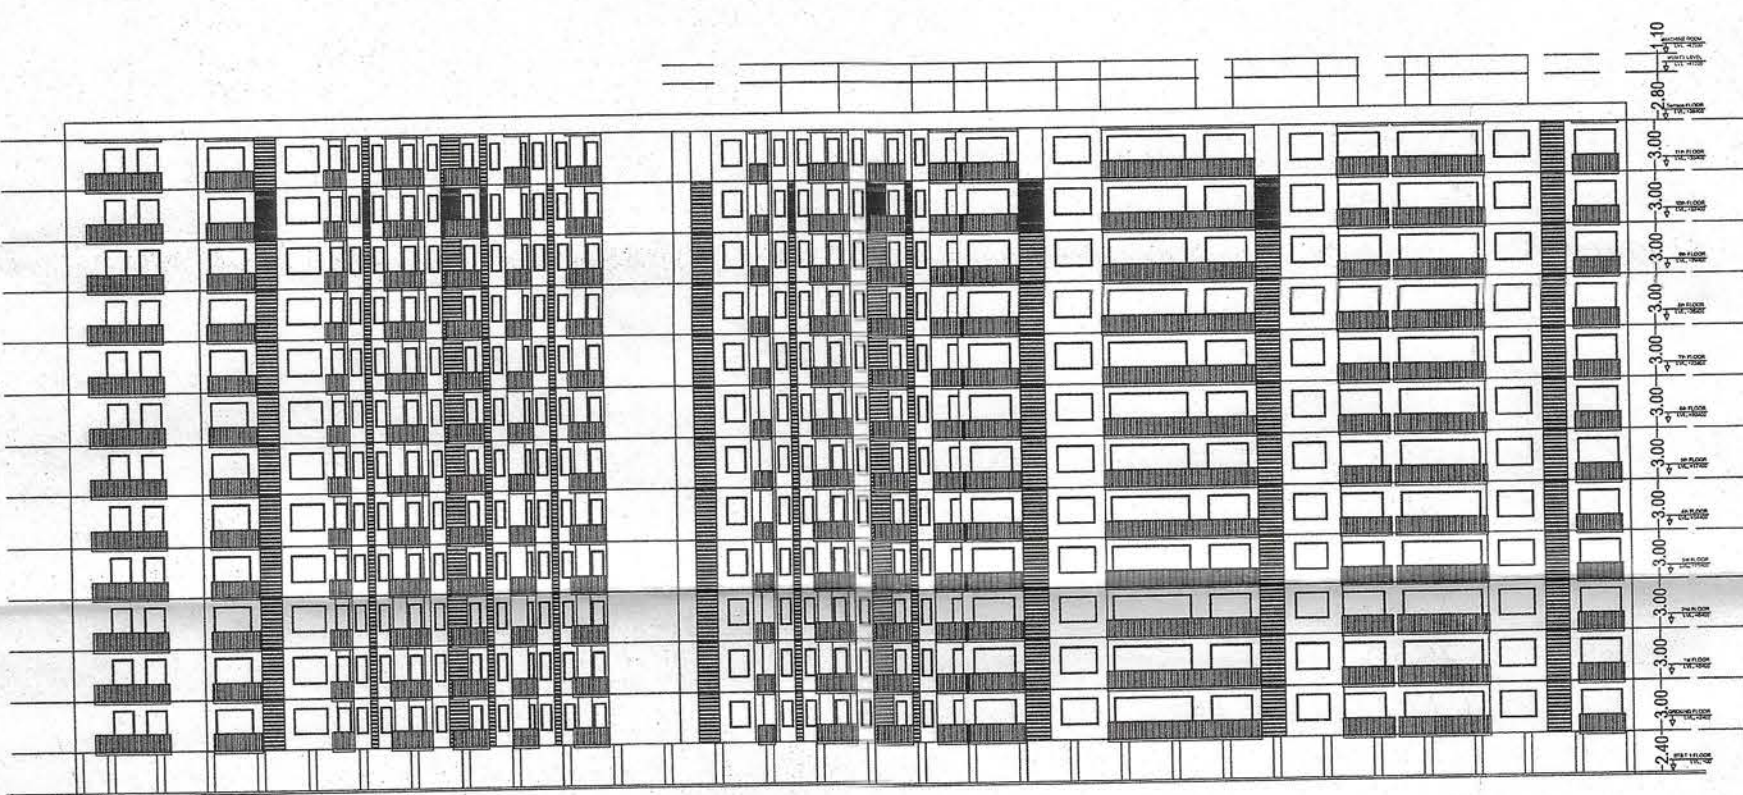


ELEVATION - A




ELEVATION - C




SECTION - B-B'

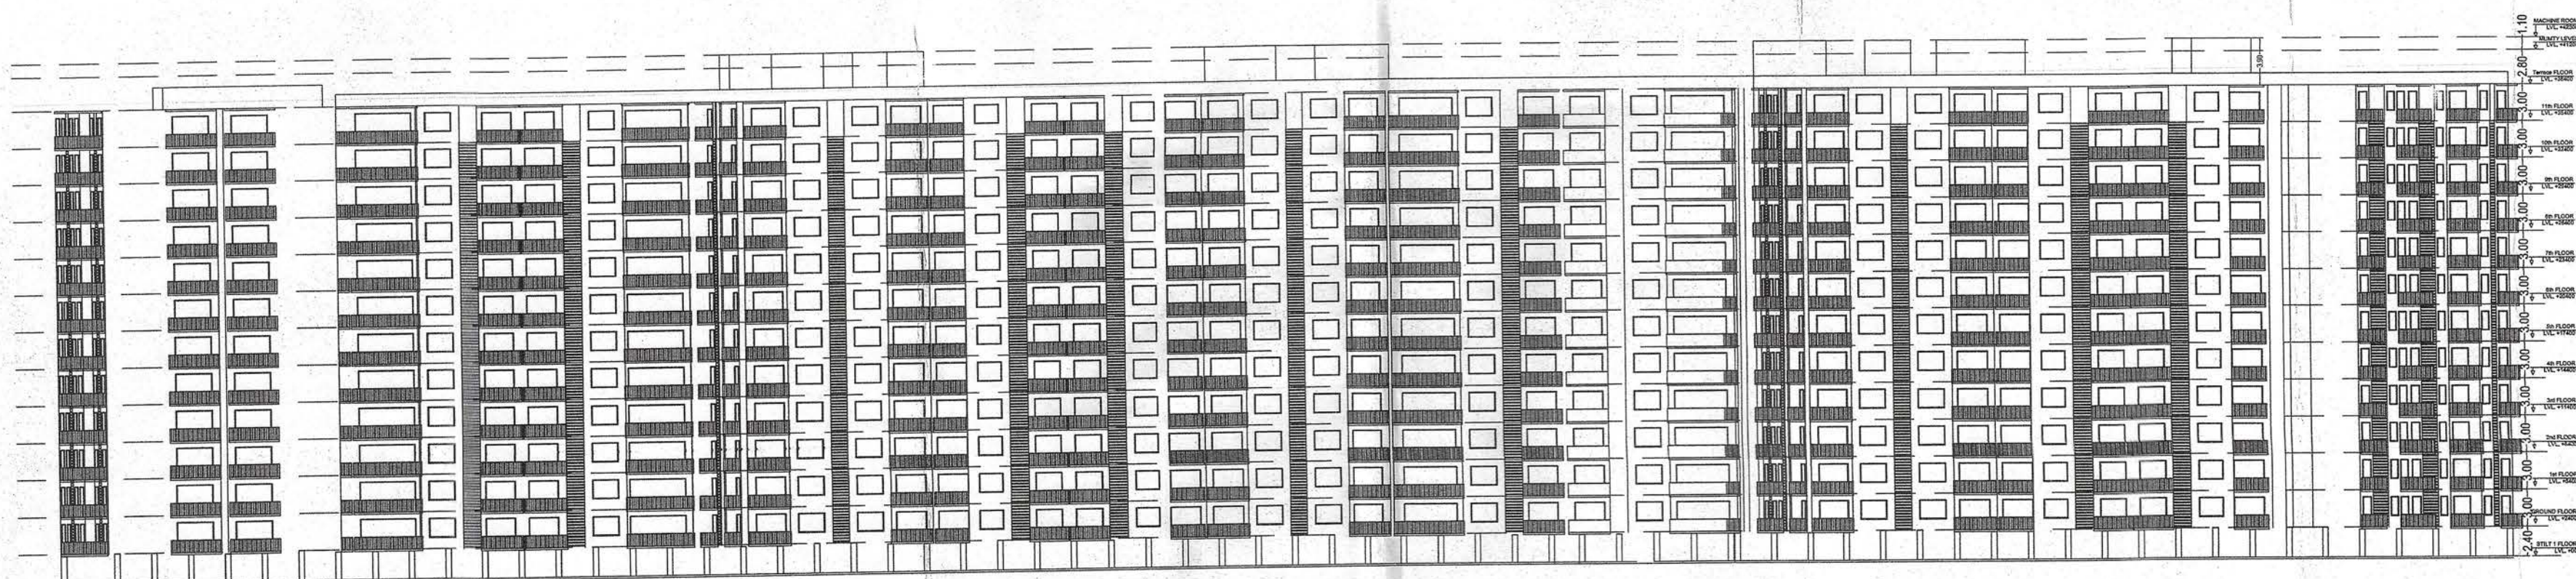


ELEVATION - B

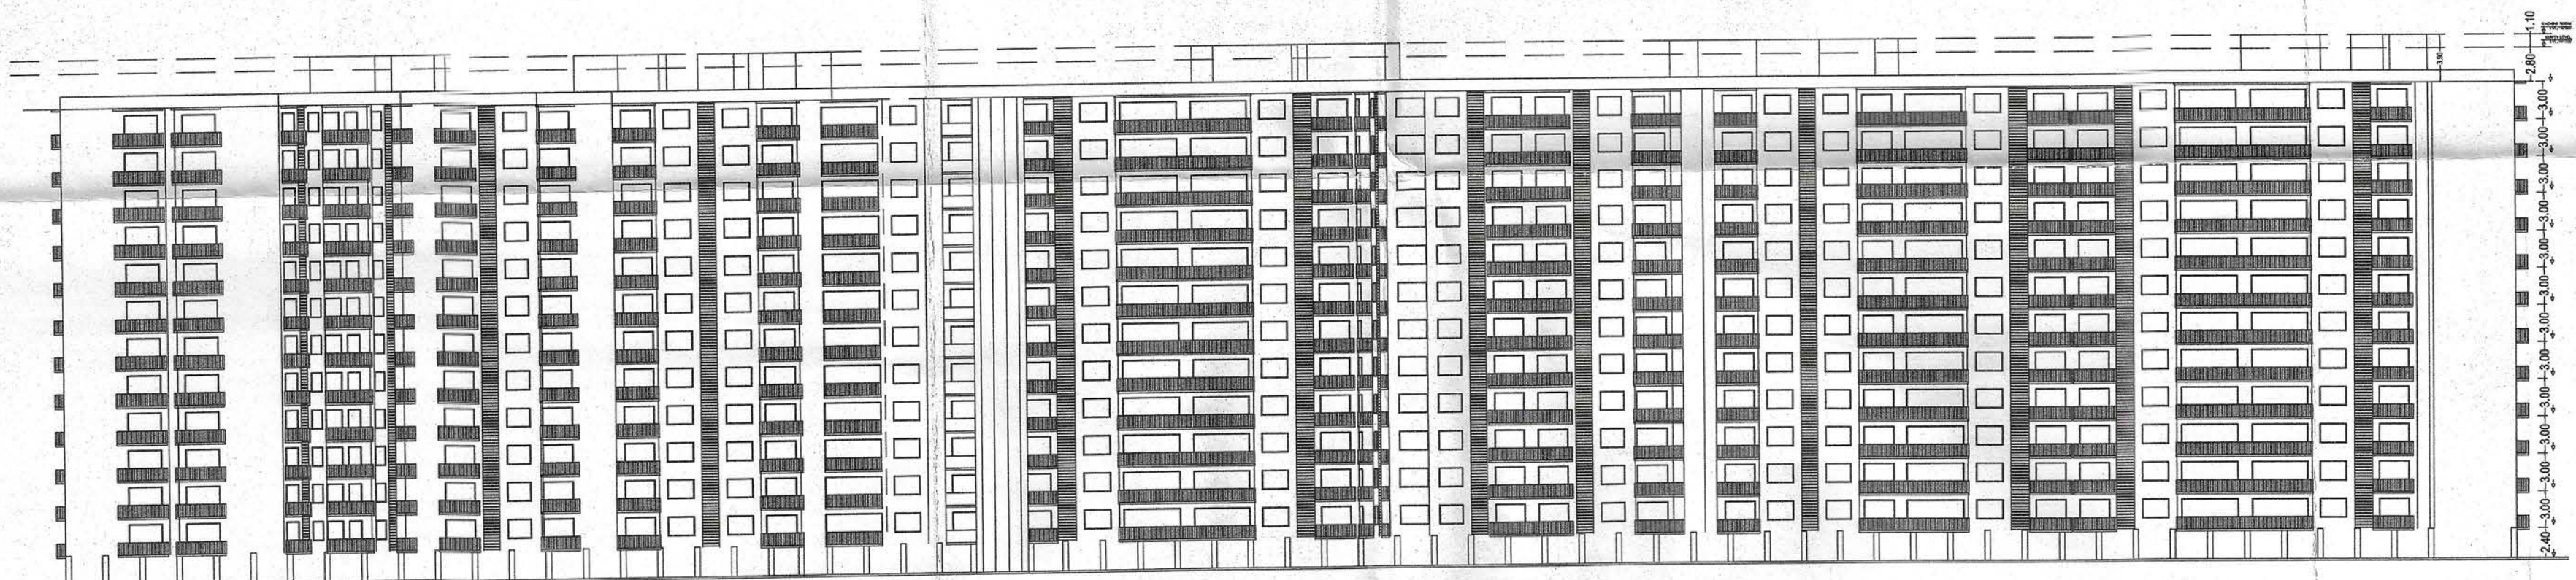

ELEVATION - D

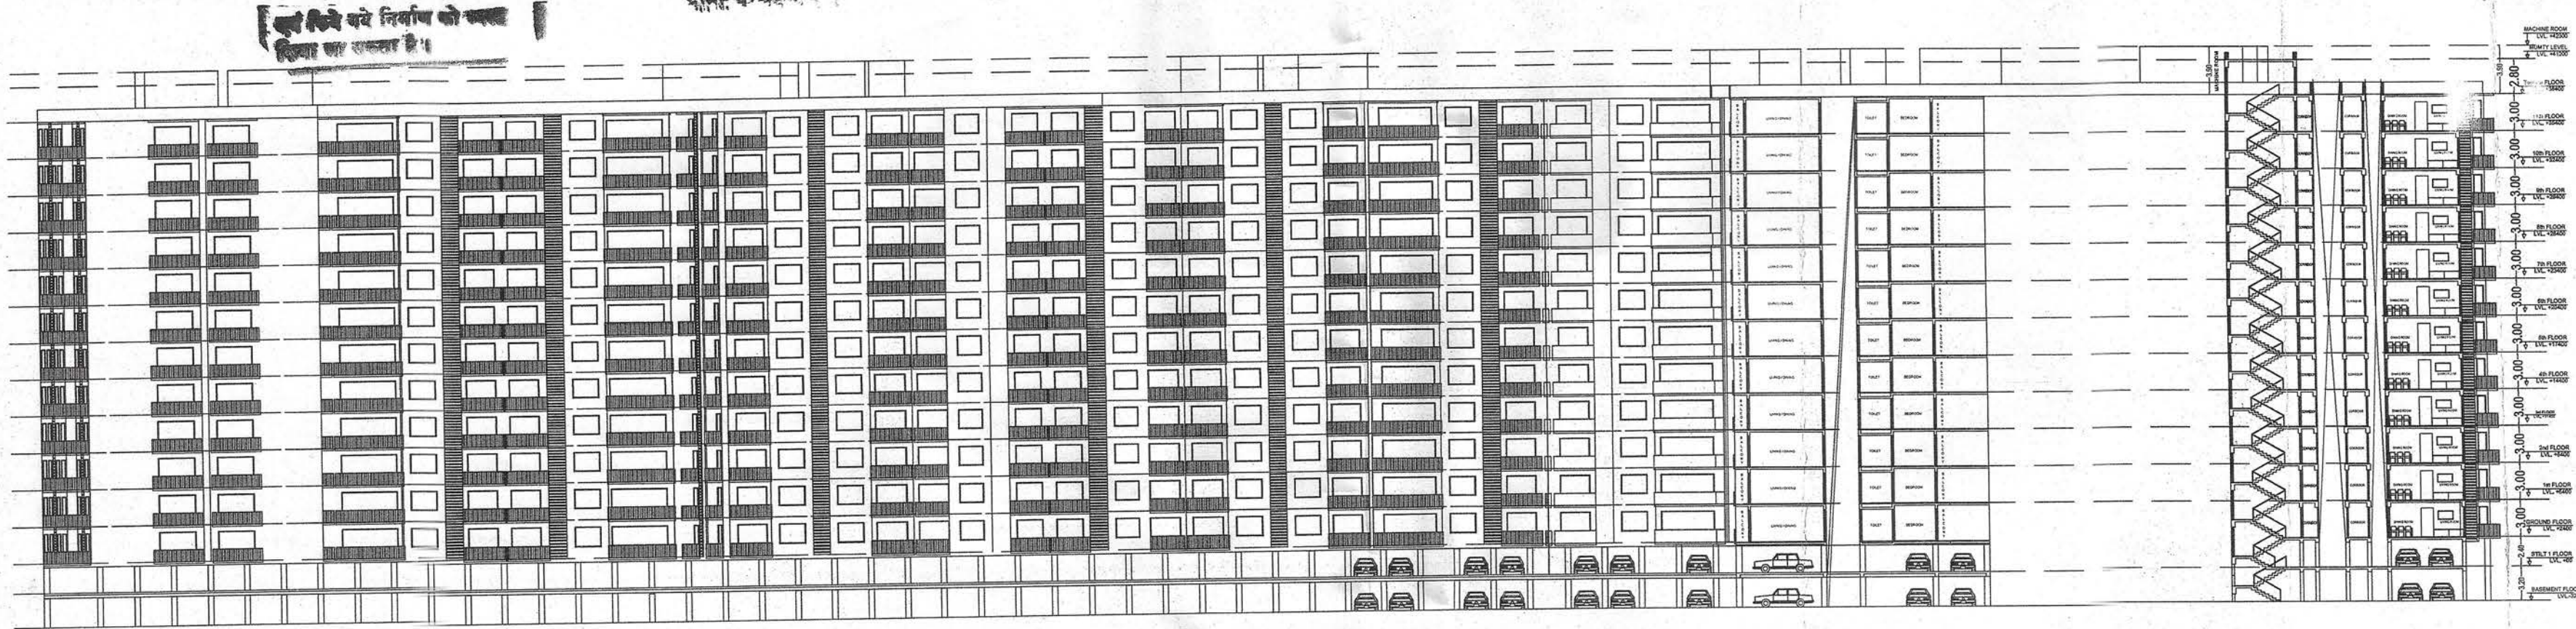

SECTION - A-A'

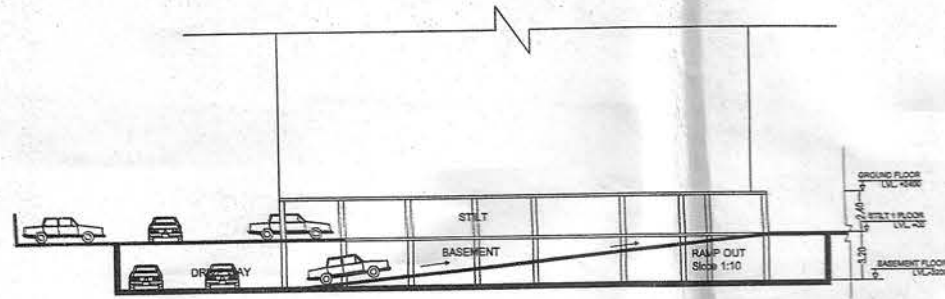

RAMP SECTION AT AA'

NOTE :

1. ALL DIMENSIONS ARE IN MM UNLESS SPECIFIED.
2. DIMENSIONS TO BE READ AND NOT MEASURED.
3. READ THIS DRAWING IN CONJUNCTION WITH ITEMS OF WORK, STRUCTURAL, SERVICE AND MECHANICAL DRAWINGS.
4. ALL ARCHITECTURAL DRAWINGS TO BE READ IN CONJUNCTION WITH RELEVANT STRUCTURAL AND SERVICES DRAWINGS.
5. ANY DISCREPANCY BETWEEN DRAWINGS SHALL BE BROUGHT TO THE NOTICE OF ARCHITECT BEFORE EXECUTION.
6. ALL FIXED AND LOOSE FURNITURES ARE INDICATIVE.

CLIENT :

APEX PROPMART PVT. LTD.  
312, MEERUT MALL, DELHI ROAD  
MEERUT-250002

PROJECT :

KRRISH GREENS/EUROPEAN ESTATES, MEERUT  
DELHI BYEPASS ROAD, MEERUT

For Apex Propmart Pvt. Ltd.  
Director

Drawing Title :

ELEVATIONS & SECTIONS

Plumbing & Fire Fighting Consultants:

TECHNO ENGINEERING CONSULTANTS  
30-D (3rd floor), POCKET-A, SIDDHARTHA  
EXTENSION, NEW DELHI-110014  
TELEFAX : 011-26344668, E-mail :  
ssb\_tec@yahoo.co.in, ssb.tec@gmail.com

Executive Architects :

arch 10  
design consultants  
ARCHITECTS DESIGN CONSULTANTS  
567, SECTOR 22, POCKET B,  
GURGAON - 122015  
Tel: +91 124 4014560  
e-mail: mail@arch10@gmail.com

Principle Architects :  
BroadwayMalyan<sup>B</sup>  
Architecture Urbanism Design

152 Beach Road #03-07/08  
The Gateway East  
Singapore 189721  
T: +65 6415 3420  
F: +65 6415 3421  
E: Sing@BroadwayMalyan.com  
www.BroadwayMalyan.com

SHEET NO.

KRRISH\_SUB\_06

DRAWN BY

TARUNA

NORTH



THIS DRAWING IS THE PROPERTY OF TECHNICAL  
PROJECTS CONSULTANTS,  
AND IS NOT TO BE COPIED/USED/REPRODUCED  
WITHOUT THEIR PERMISSION

SCALE

1:300