



TOWER 3 - 6TH FLOOR CENTER and EAST CORE

CC 6055, CC 6056, CE 6057

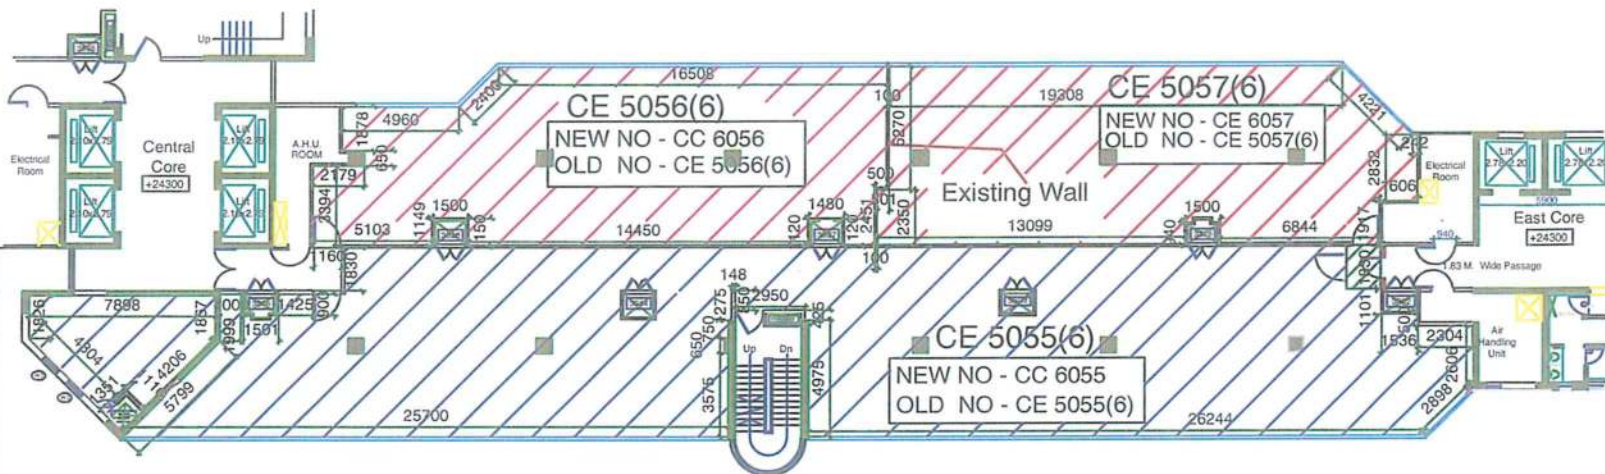

PLAN AS APPROVED ON 31.08.2012

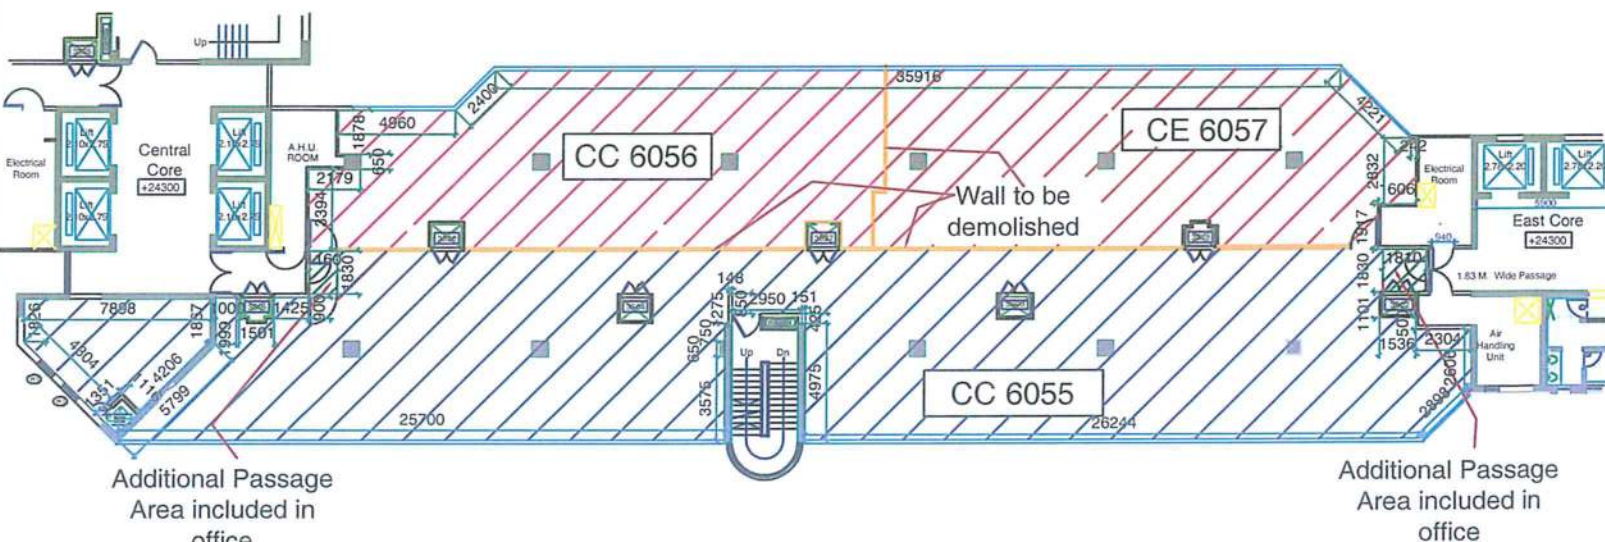


PROPOSED PLAN

ALL DIMENSIONS ARE IN mm

Site Plan



T 3 - F6

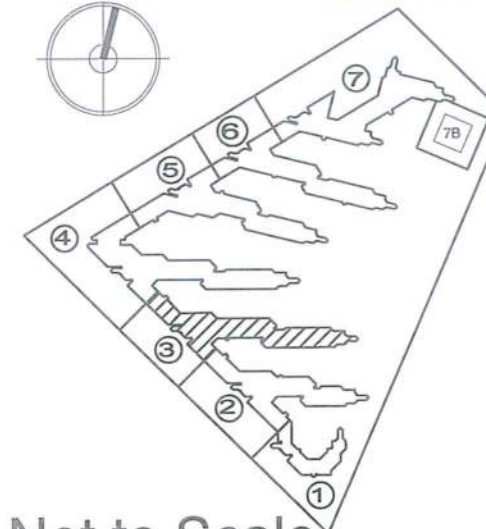


Not to Scale


LIST OF AMMENDMENT IN DWG.

- 1) Partition wall in black is existing wall & Yellow is wall to be demolished.
- 2) Door location shown w.r.t partition wall.
- 3) Additional Passage Area is included in office

LEGEND

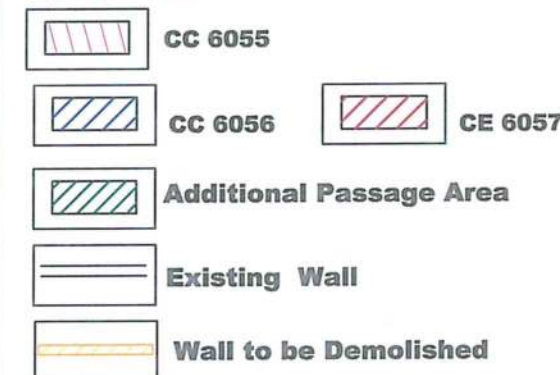

KEY PLAN

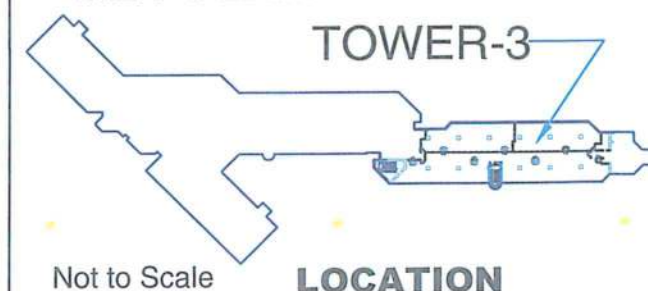

Not to Scale

LOCATION

CONTENTS OF SHEET


T-3 M-939+940+941
6TH FLOOR PLAN

CERTIFICATE OF AREA

CERTIFIED THAT I HAVE SURVEYED THE PLOT UNDER REFERENCE ON AND THAT THE DIMENSIONS OF THE SIDES ETC. OF THE PLOT STATED ON THE PLANS ARE AS MEASURED ON THE SITE AND THE AREA SO WORKED OUT IS SQ. METER AND TALLIES WITH THE AREA STATED IN THE DOCUMENT OF OWNERSHIP / TOWN PLANNING SCHEME RECORDS.

SIGNATURE OF THE ARCHITECT

DESCRIPTION OF PROPOSAL AND PROPERTY.
PLAN SHOWING ADDITION & ALTERATIONS TO THE EXISTING TOWER NO T5 ON PLOT BEARING NO. C-28, "G" BLOCK BANDRA KURLA, COMPLEX BANDRA (EAST) MUMBAI- 400050. FOR:-BHARAT DIAMOND BOURSE

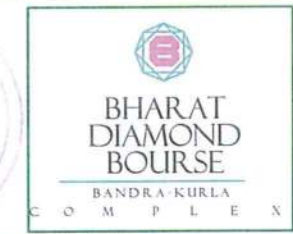


CFO STAMP and APPROVAL

MMRDA STAMP and APPROVAL
PLANS APPROVED AS PER LETTER BEARING NO. TCF(P-2)/BKC-27(CC)/G/C-28/Add-AH/2004/356
DATE: 28 MAR 2019
ISSUED SUBJECT TO THE CONDITIONS MENTIONED THEREIN.

Signature

Dy. Pl. / Jr. Ar. / Jr. Pl.
Town & Country Planning Division

NORTH

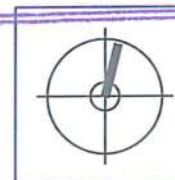

NOTES
THESE DRAWINGS AND SPECIFICATIONS AS INSTRUMENTS OF SERVICE ARE THE EXCLUSIVE PROPERTY OF ARCHITECT REZA KABUL AND THEIR USE AND PUBLICATION SHALL BE RESTRICTED TO THE ORIGINAL SITE FOR WHICH THEY WERE PREPARED.
REUSE, REPRODUCTION OR PUBLICATION BY ANY METHOD IN WHOLE OR IN PART IS PROHIBITED EXCEPT BY WRITTEN PERMISSION FROM THE ARCHITECT.
TITLE TO THESE PLANS & SPECIFICATIONS SHALL REMAIN WITH THE ARCHITECT WITHOUT PREJUDICE AND VISUAL CONTACT WITH THEM SHALL CONSTITUTE PRIMA FACIE EVIDENCE OF ACCEPTANCE OF THESE RESTRICTIONS.
CONTRACTORS MUST VERIFY DIMENSIONS ON THE JOB AND REPORT DISCREPANCIES IF ANY TO THE OFFICE.
DWGS. NOT TO BE SCALED WRITTEN DIMENSIONS TO BE FOLLOWED DESCRIPTION

SCALE: N.T.S

DATE: 26.10.18

DRAWN BY: MANALI

NAME OF THE OWNER

BHARAT DIAMOND BOURSE

ARCHITECT

ARUN DAS

6 SMITA APTS, 82B SARASWATI ROAD, OFF LINKING ROAD, SANTACRUZ (WEST) MUMBAI-400 054. MOBILE NO : 9820051511

Arjun Kumar Das
Registered Architect (Regn. No. CA/75/903)