



# TOWER 3 - 6TH FLOOR CENTER and EAST CORE CC 6055, CC 6056, CE 6057

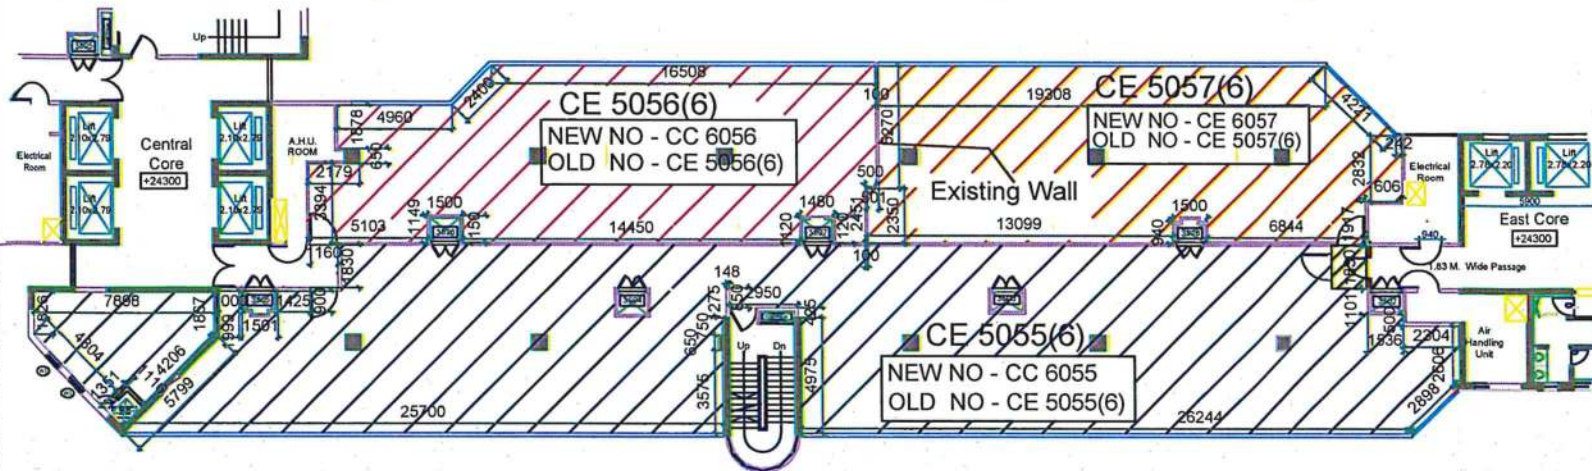

PLAN AS APPROVED ON 31.08.2012

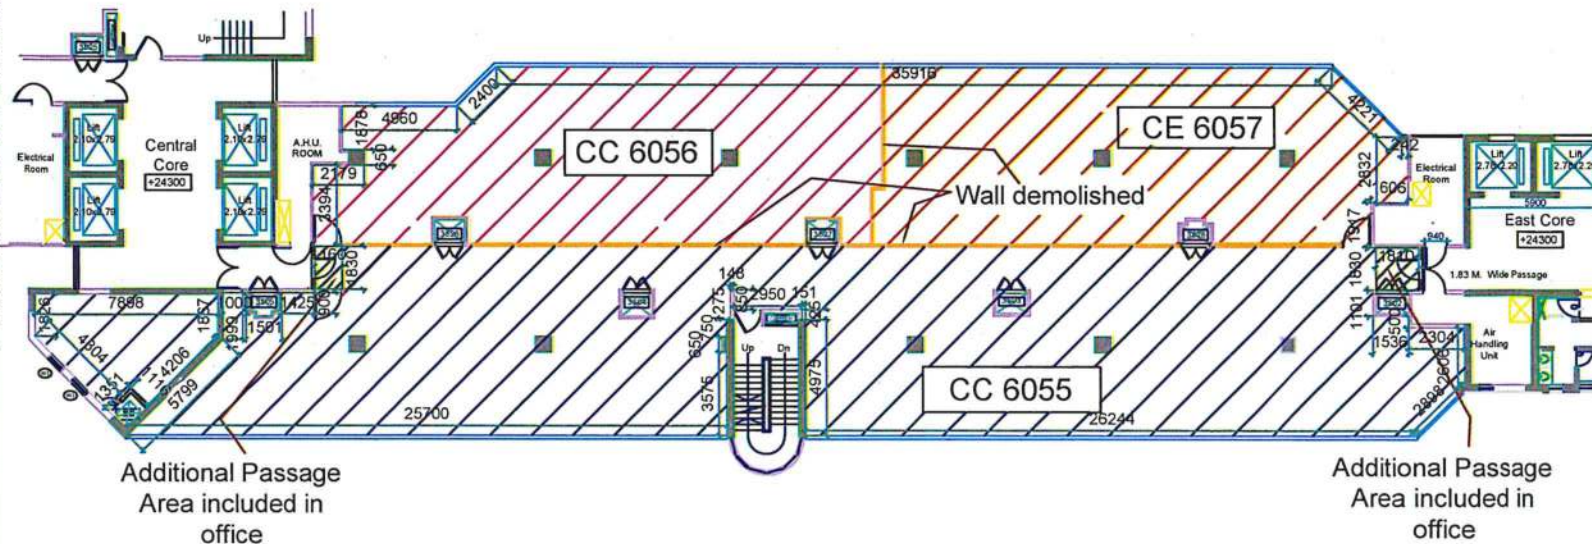


PLAN as APPROVED on 28.03.2019 is COMPLETED

ALL DIMENSIONS ARE IN mm

Site Plan

NORTH

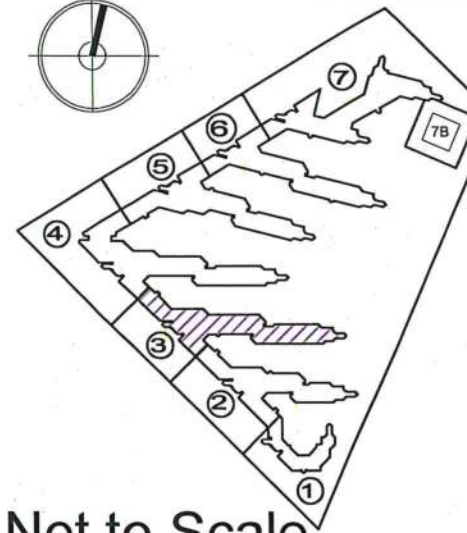


Not to Scale


## LIST OF AMMENDMENT IN DWG.

- 1) Partition wall in blue / black is existing wall & yellow is wall to be demolished.
- 2) Door location shown w.r.t partition wall.
- 3) Additional Passage Area is included in office

## LEGEND

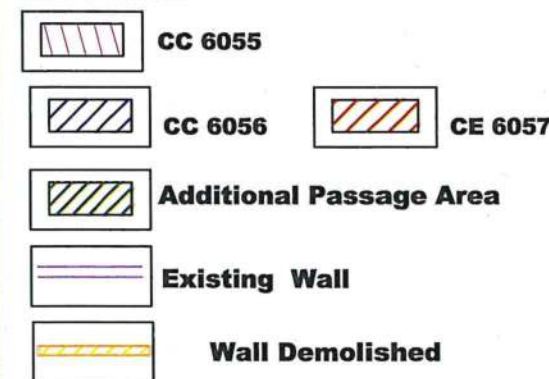

## KEY PLAN

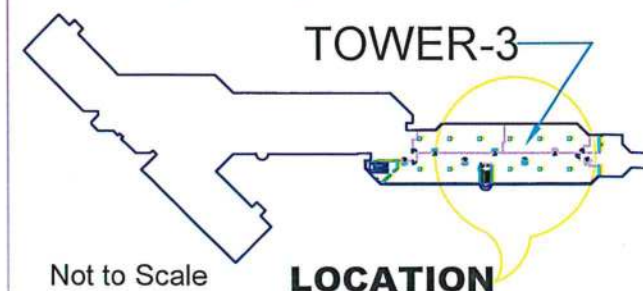

Not to Scale

LOCATION

CONTENTS OF SHEET


T-3  
6TH FLOOR PLAN

### CERTIFICATE OF AREA

CERTIFIED THAT I HAVE SURVEYED THE PLOT UNDER REFERENCE ON AND THAT THE DIMENSIONS OF THE SIDES ETC. OF THE PLOT STATED ON THE PLANS ARE AS MEASURED ON THE SITE AND THE AREA SO WORKED OUT IS SQ. METER AND TALLIES WITH THE AREA STATED IN THE DOCUMENT OF OWNERSHIP / TOWN PLANNING SCHEME RECORDS.

### DESCRIPTION OF PROPOSAL AND PROPERTY.


PLAN SHOWING ADDITION & ALTERATIONS TO THE EXISTING TOWER NO T5 ON PLOT BEARING NO. C-28, "G" BLOCK BANDRA KURLA, COMPLEX BANDRA (EAST) MUMBAI- 400050. FOR: BHARAT DIAMOND BOURSE

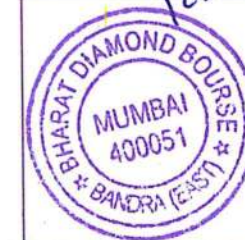

CFO STAMP and APPROVAL

MMRDA STAMP and APPROVAL  
PLANS APPROVED AS PER LETTER BEARING NO. T/CB-2/BKC-27(CC)/G/C-28/Int. Add. R/H/ DATE: 24 MAR 2021 404/534/2021  
ISSUED SUBJECT TO THE CONDITIONS MENTIONED THEREIN.

NORTH

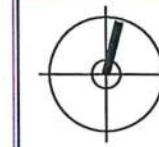

NOTES  
THESE DRAWINGS AND ANY SPECIFICATIONS AS INSTRUMENTS OF SERVICE ARE THE EXCLUSIVE PROPERTY OF BHARAT DIAMOND BOURSE AND THEIR USE AND PUBLICATION SHALL BE RESTRICTED TO THE ORIGINAL SITE FOR WHICH THEY WERE PREPARED.

REUSE, REPRODUCTION OR PUBLICATION BY ANY METHOD IN WHOLE OR IN PART IS PROHIBITED EXCEPT BY WRITTEN PERMISSION FROM BHARAT DIAMOND BOURSE.

TITLE TO THESE PLANS & SPECIFICATIONS SHALL REMAIN WITH BHARAT DIAMOND BOURSE WITHOUT PREJUDICE AND VISUAL CONTACT WITH THEM SHALL CONSTITUTE PRIMA FACIE EVIDENCE OF ACCEPTANCE OF THESE RESTRICTIONS.

CONTRACTORS MUST VERIFY DIMENSIONS ON THE JOB AND REPORT DISCREPANCIES IF ANY TO THE OFFICE.

DWGS. NOT TO BE SCALED WRITTEN DIMENSIONS TO BE FOLLOWED.

SCALE: N.T.S

DATE: 26.10.18

DRAWN BY: MANALI

NAME OF THE OWNER

BHARAT DIAMOND BOURSE

M/s. Design Spectra

2/33, Bhiku building, Veer Savarkar Road, Near Siddhivinayak Temple, Prabhadevi (W), Mumbai 400025

Mbl No. 9223246583

E-mail : designspectraarch@gmail.com

