



SITE PLAN

SAME OWNER'S LAND

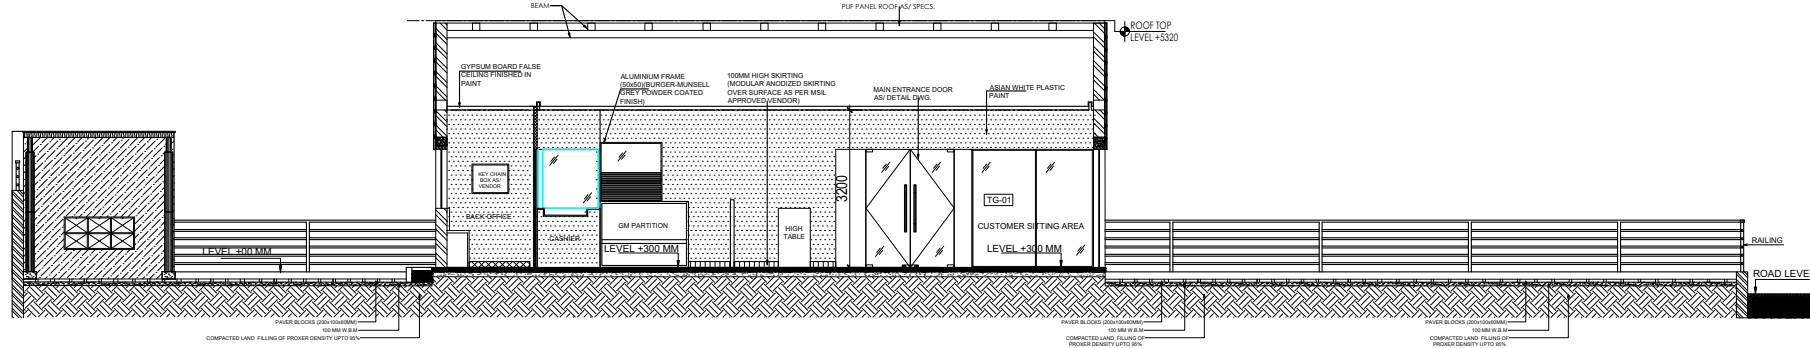

SECTION X-X

AREA STATEMENT		
TOTAL PLOT AREA	637.55 SQ.MT.	6862.60 SQ.FT
OFFICE BUILDING	96.46 SQ.MT.	1038.30 SQ.FT
LOW HEIGHT CANOPY	58.55 SQ.MT.	630.25 SQ.FT
HIGH HEIGHT CANOPY	42.90 SQ.MT.	461.75 SQ.FT
TWO WHEELER CANOPY	9.3 SQ.MT.	100.10 SQ.FT
FRONTAGE	18.67 MT.	61'-3"
NUMBER OF CAR PARKING	20 NOS.	

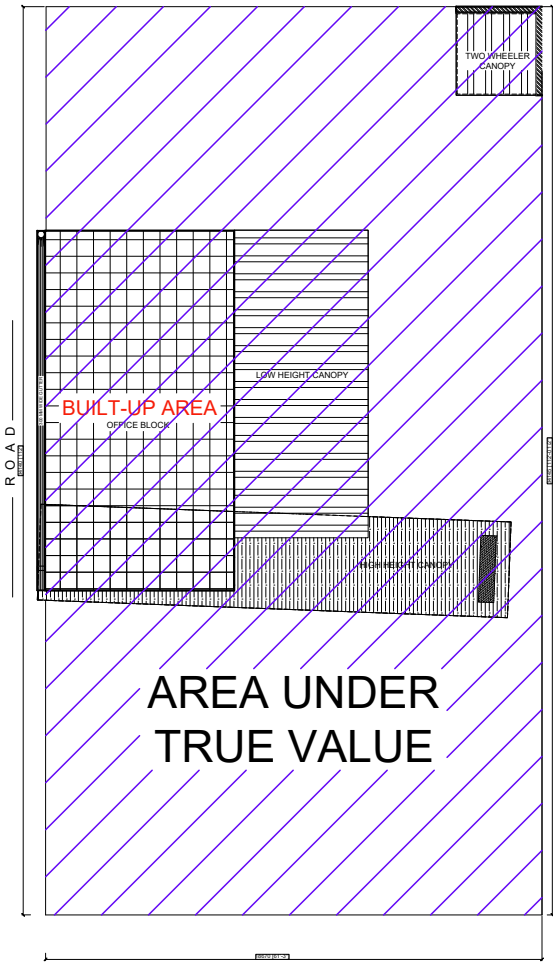

KEY PLAN

GOOD FOR CONSTRUCTION

ISSUE STATUS :

WORKING DRAWING

CLIENT :  
SHAKUMBARI AUTOMOBILES,  
DEHRADUN

ARCHITECT  
**TIWARY AND ASSOCIATES**  
Engineers, Architects & Interior Designers  
116, Akshardham Apartments, Pocket - 3,  
Sector - 19, Dwarka, New Delhi - 110075  
Phone - 011- 47069332, Mob - 09810178236  
Email - tiwarynassociates@gmail.com

REVISIONS	
#	DESCRIPTION

NOTE : ANY DISCREPANCY NOTED IN THE  
DRAWING WILL IMMEDIATELY BE BROUGHT  
TO THE NOTICE OF THE ARCHITECT OFFICE  
BEFORE EXECUTION.

PROJECT:  
**TRUE VALUE**

DRAWING TITLE:  
SITE PLAN\_DETAIL LAYOUT

SCALE :	N.T.S	DWG. NO.
DRAWN :	MONU	A-101
CHECK :	PARVEEN	
DATE :	21.08.2023	

THIS DRAWING IS THE SOLE PROPERTY OF  
TIWARY AND ASSOCIATES  
USE OF THIS DRAWING FOR ANY PURPOSE  
OTHER THAN THAT MENTIONED TO  
BE DONE ONLY AFTER THEIR PRIOR APPROVAL.