



TERRACE FLOOR PLAN

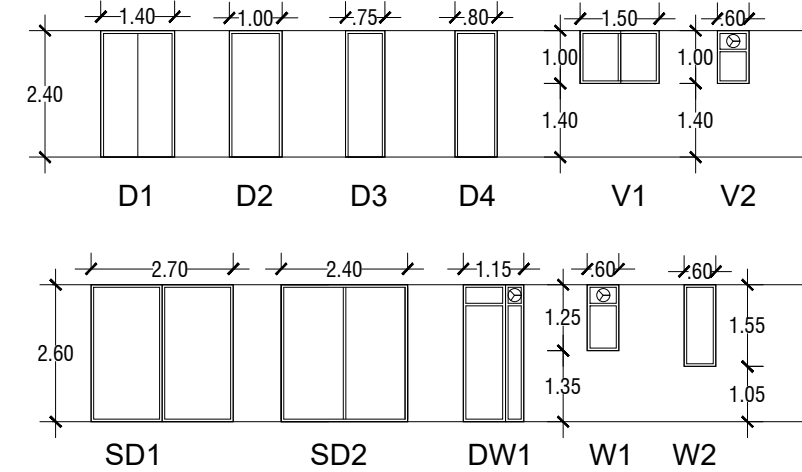


SCHEDULE OF OPENINGS


DOOR WINDOW SCHEDULE					
Sr. No.	Legend	Width (mm)	Height (mm)	Cill Lvl. (From FFL)	Lintel Lvl. (From FFL)
1	D1	1400	2400	0	2400
2	D2	1000	2400	0	2400
3	D3	750	2400	0	2400
4	D4	800	2400	0	2400
5	SD1	2700	2000	0	2000
6	SD2	2400	2000	0	2000
7	DW1	1150	2000	0	2000
8	W1	600	1250	1300	2000
9	W2	600	1050	1050	2000
10	V1	1500	1000	1400	2400
11	V2	600	1000	1400	2400

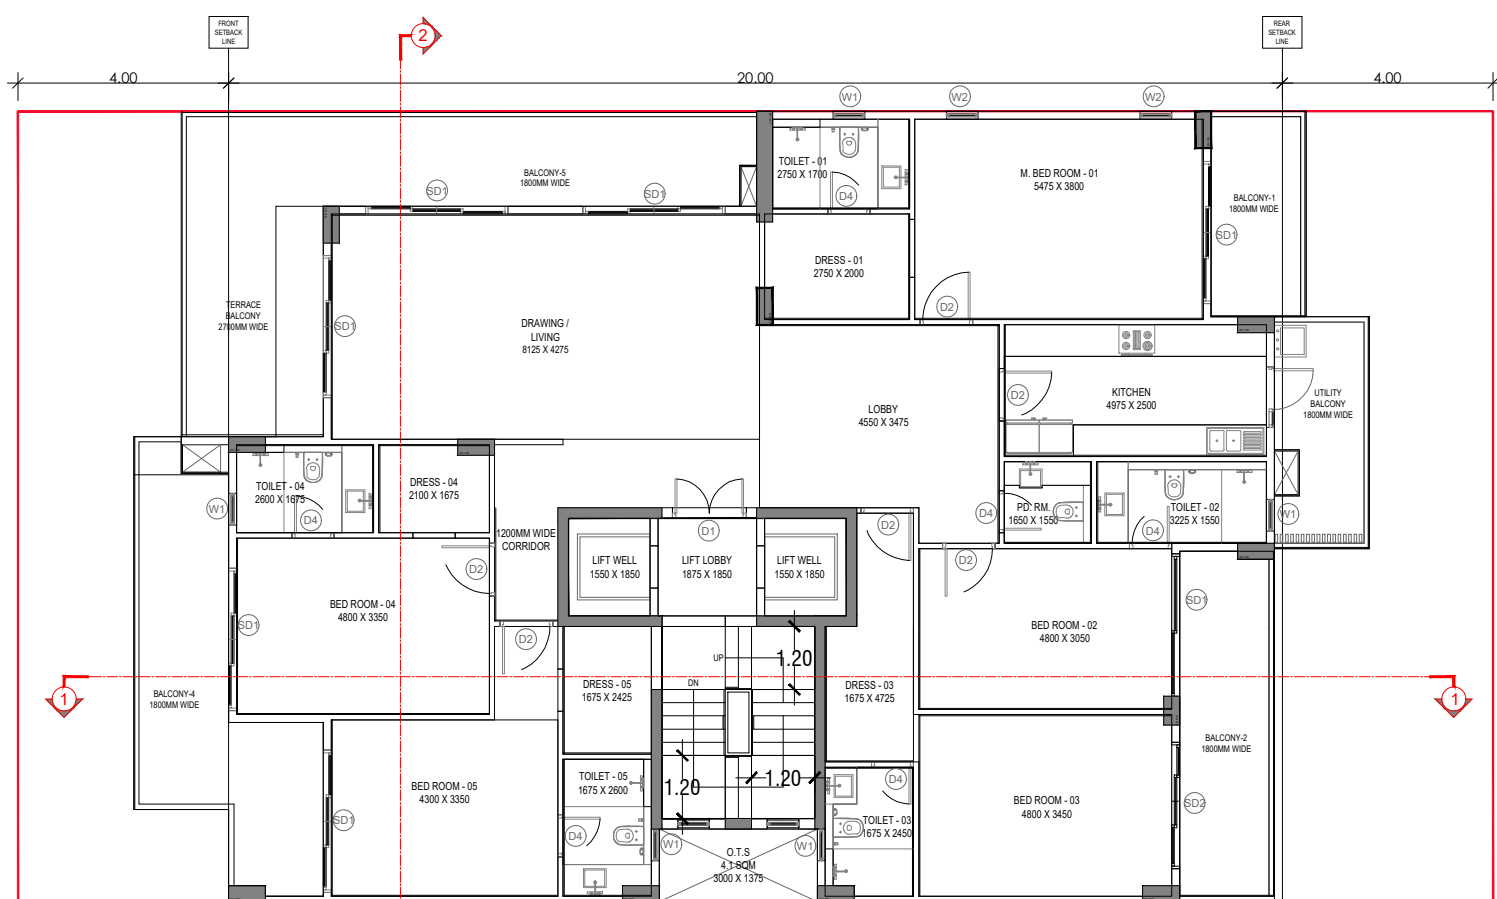


TYPICAL FLOOR PLAN

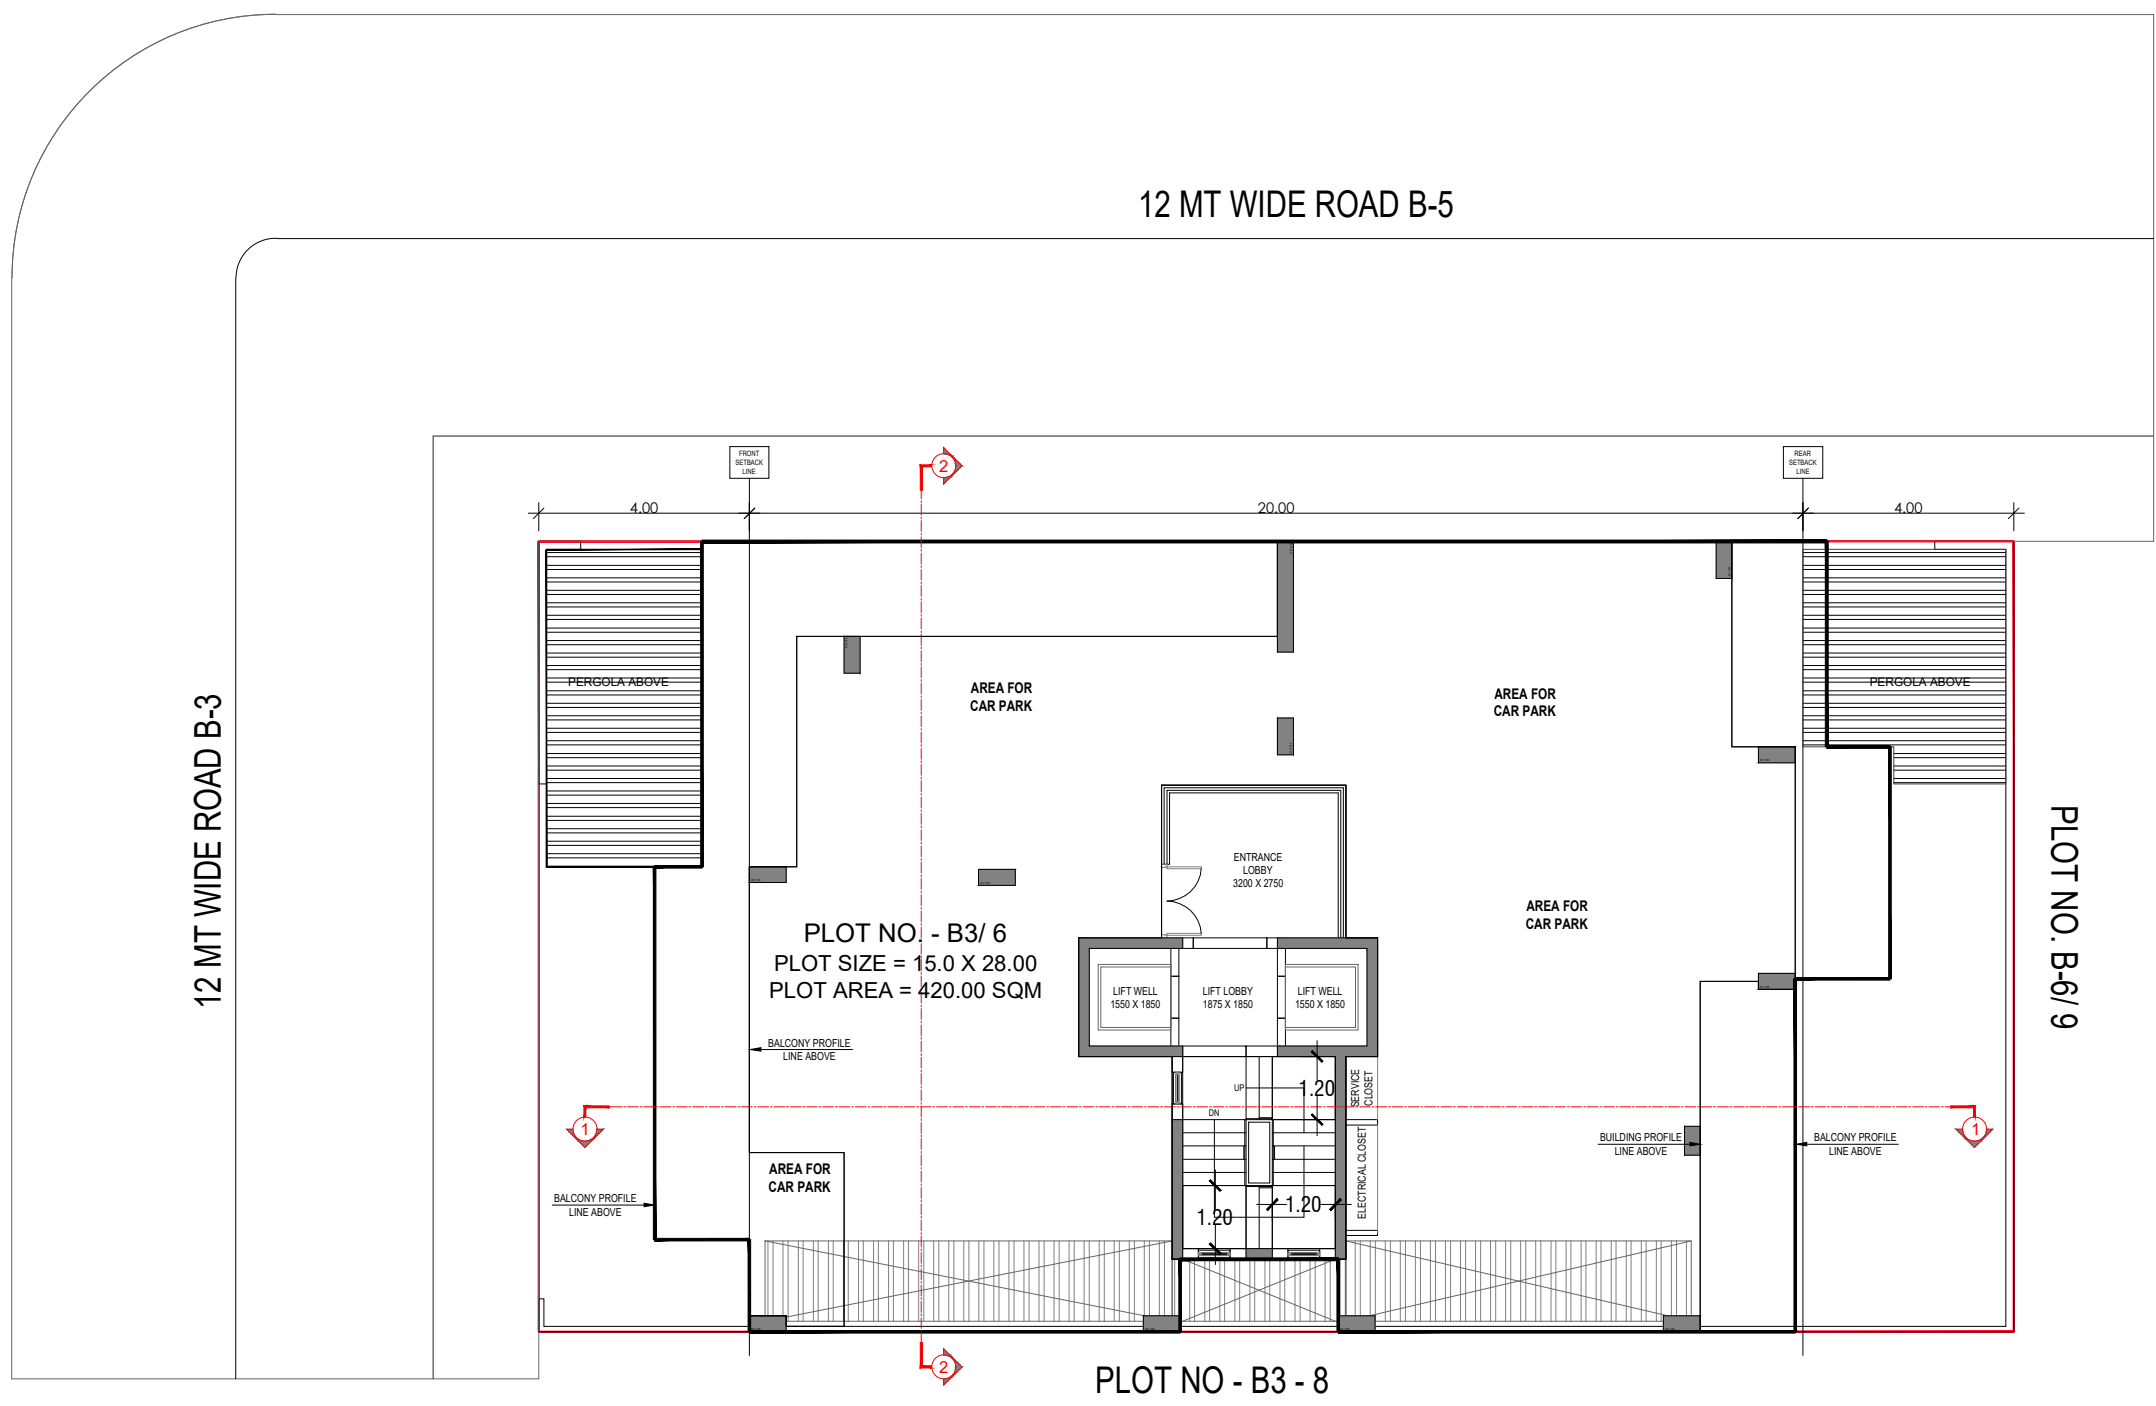


STILT FLOOR PLAN

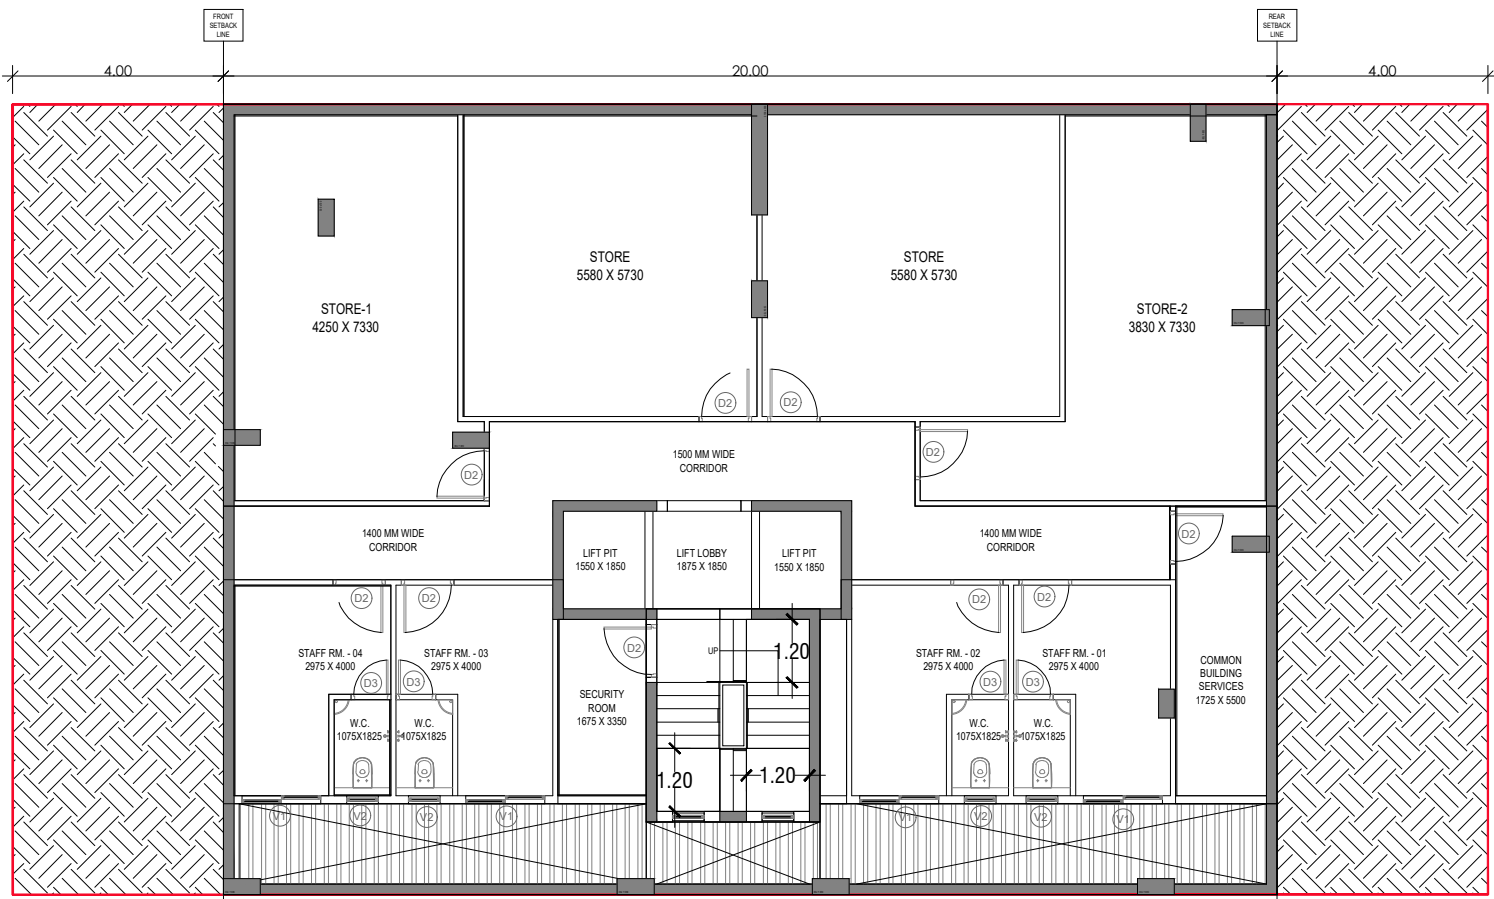

BASEMENT FLOOR PLAN

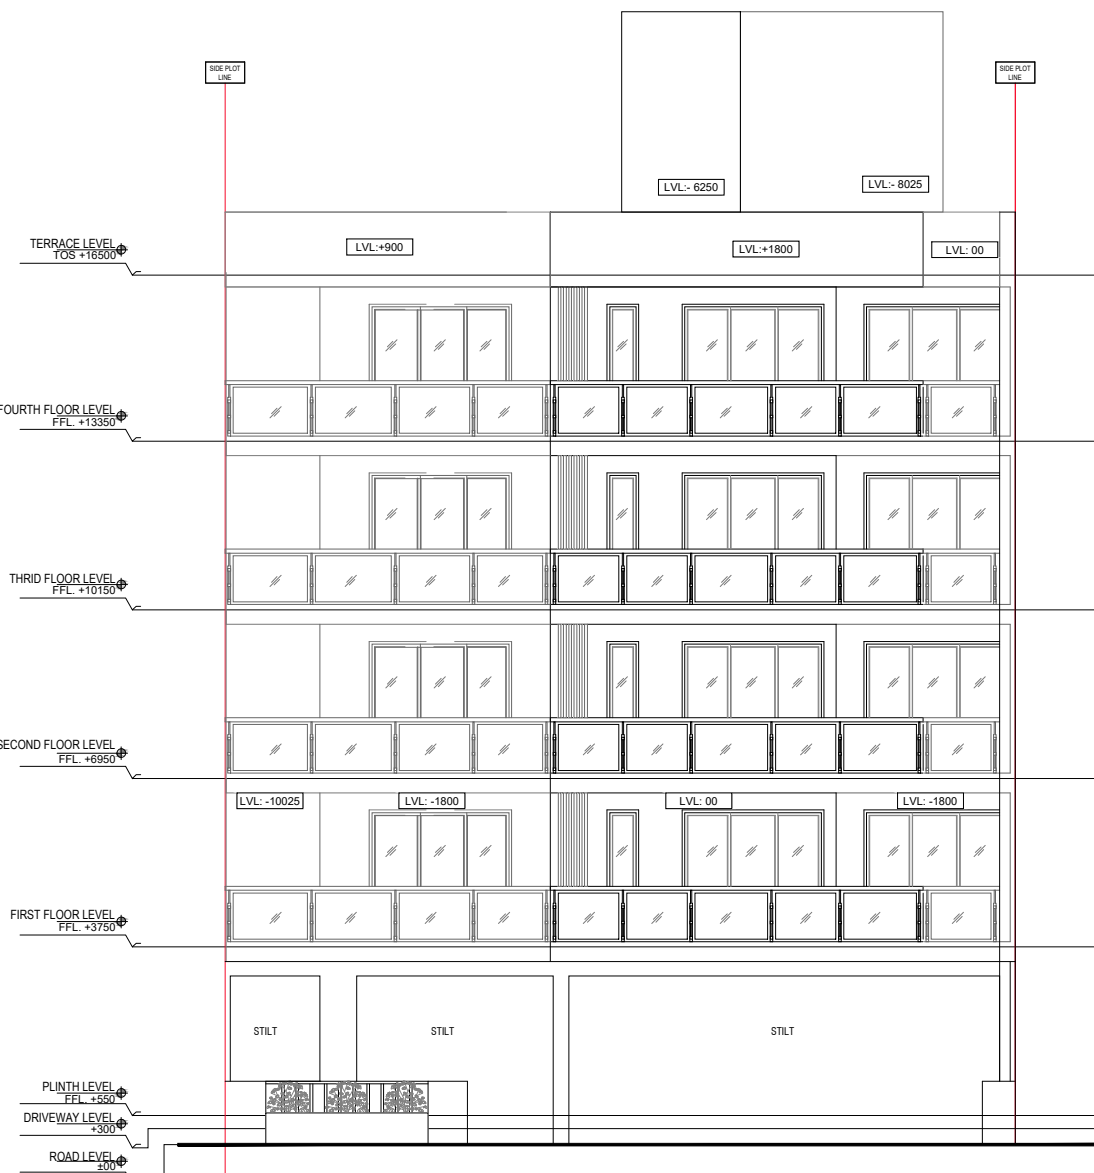


FRONT ELEVATION

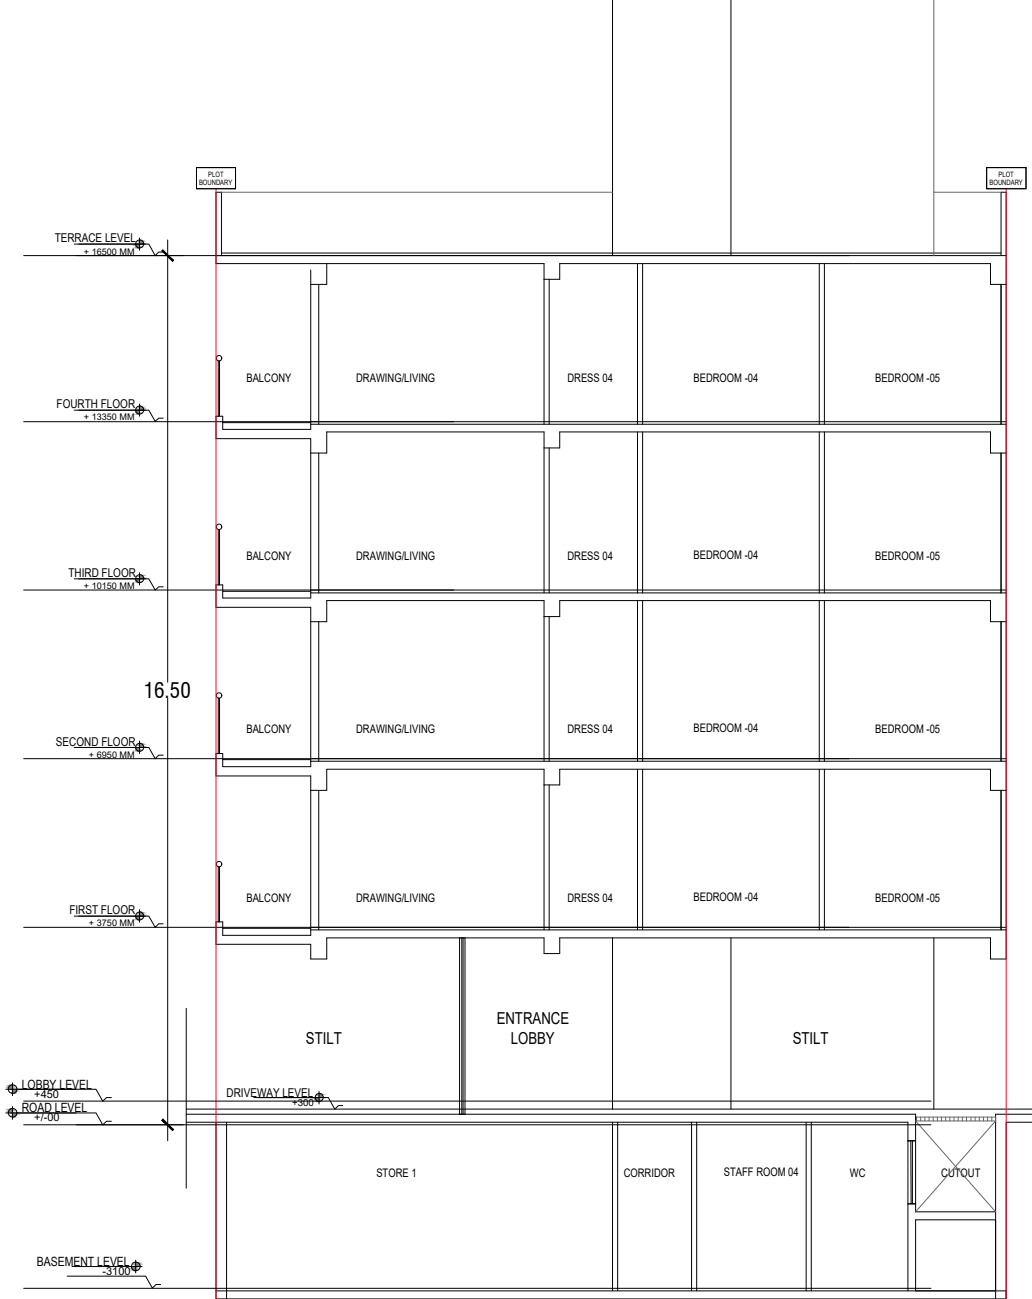


SECTION 2




SECTION 1

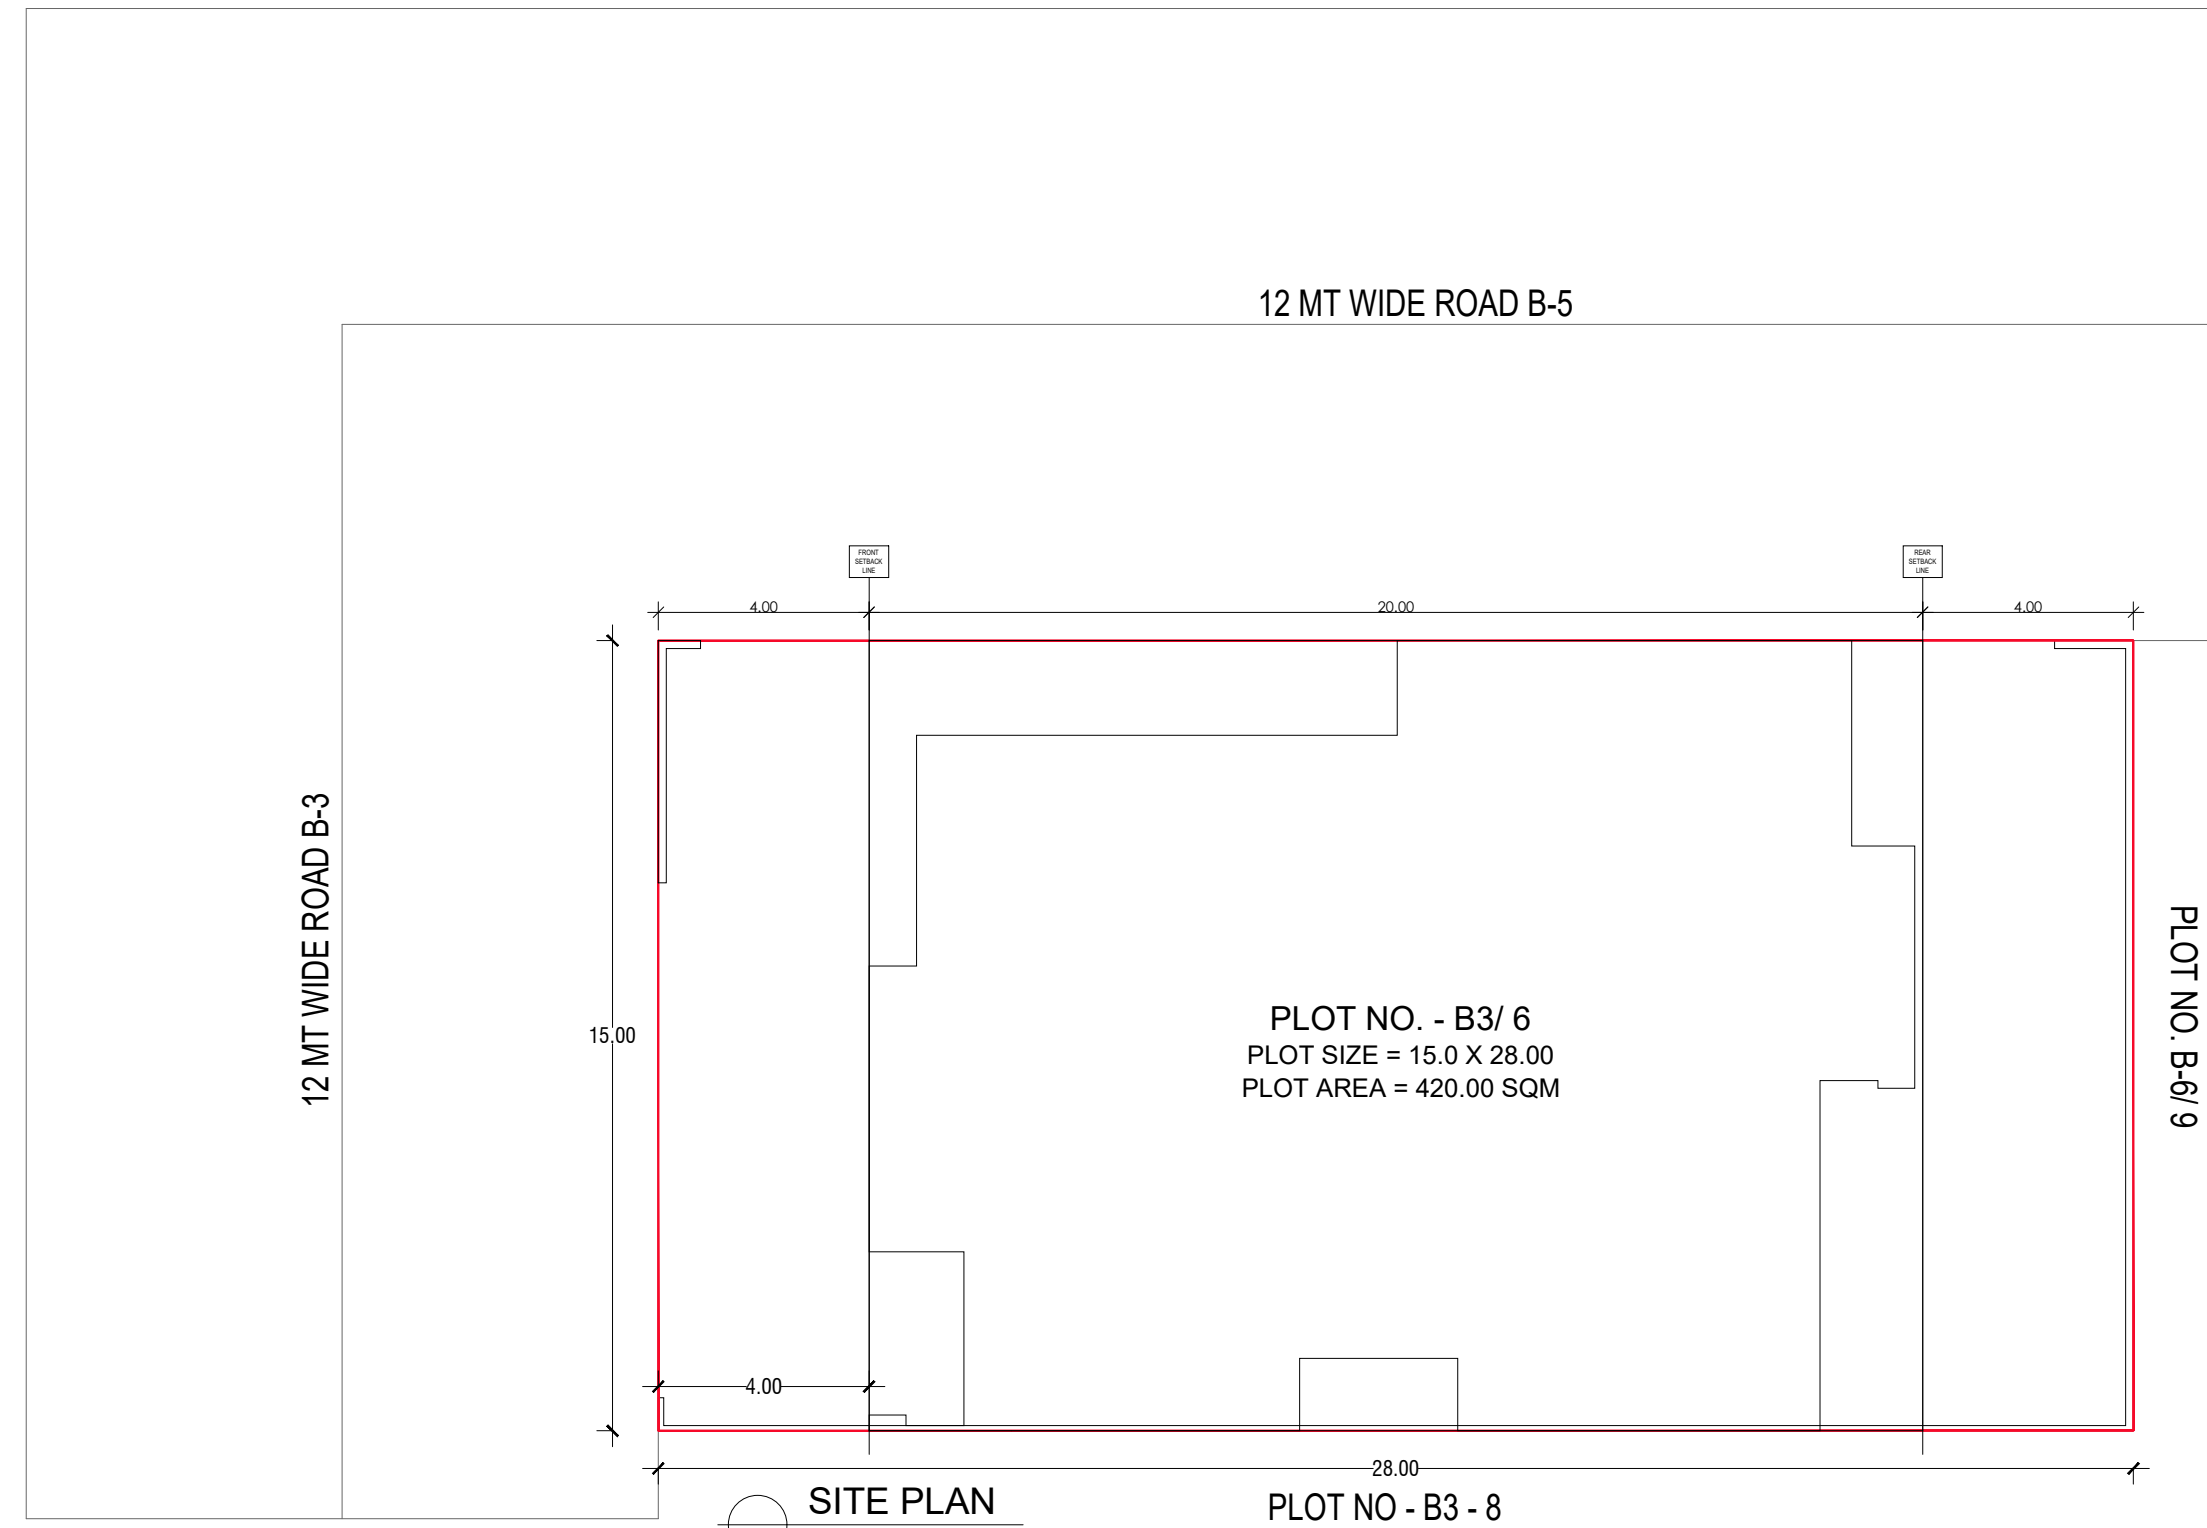


SITE PLAN

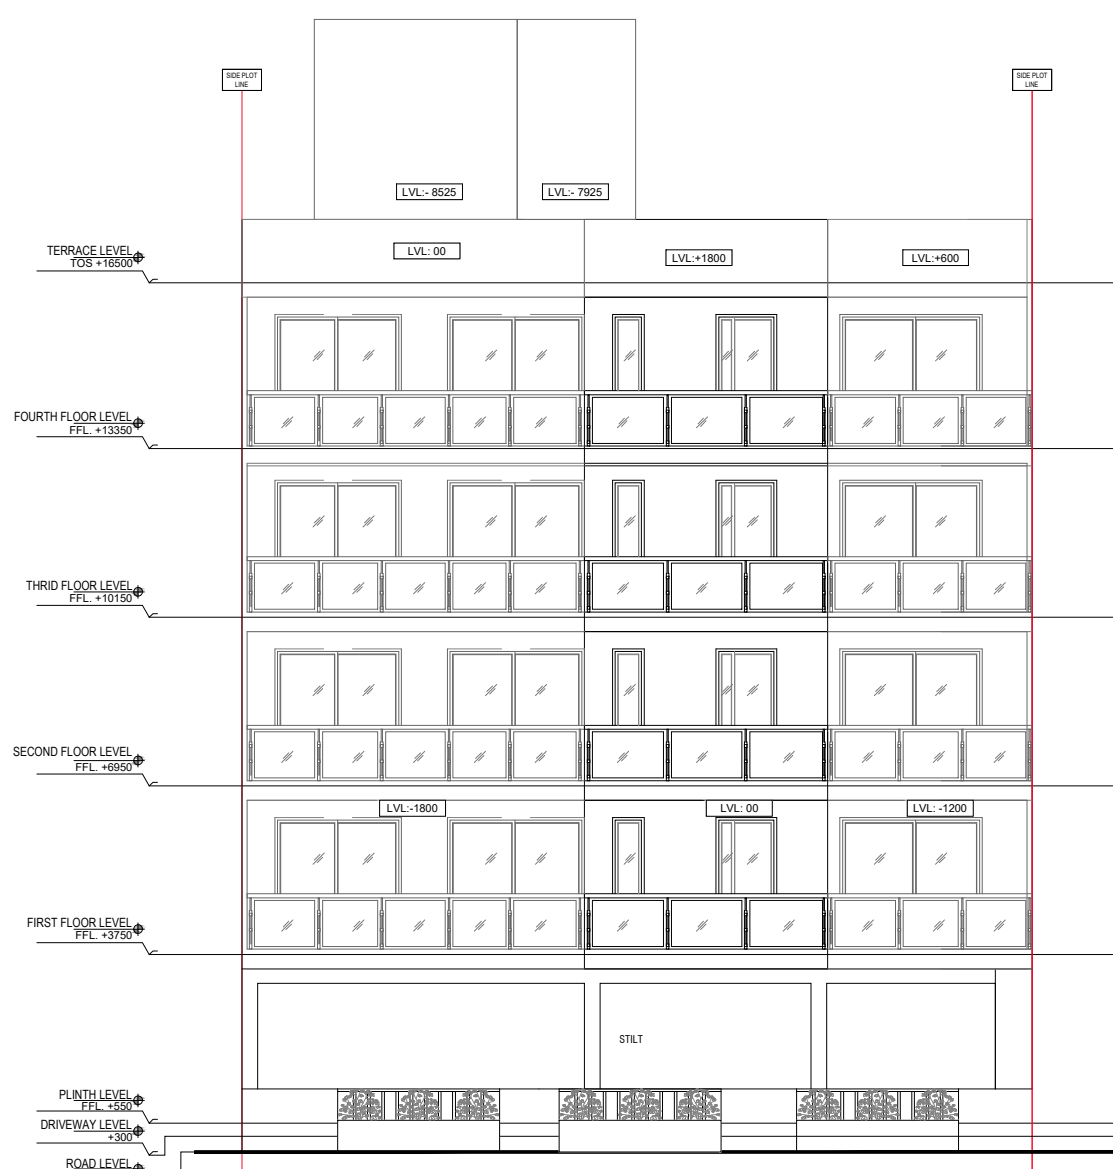

REAR ELEVATION

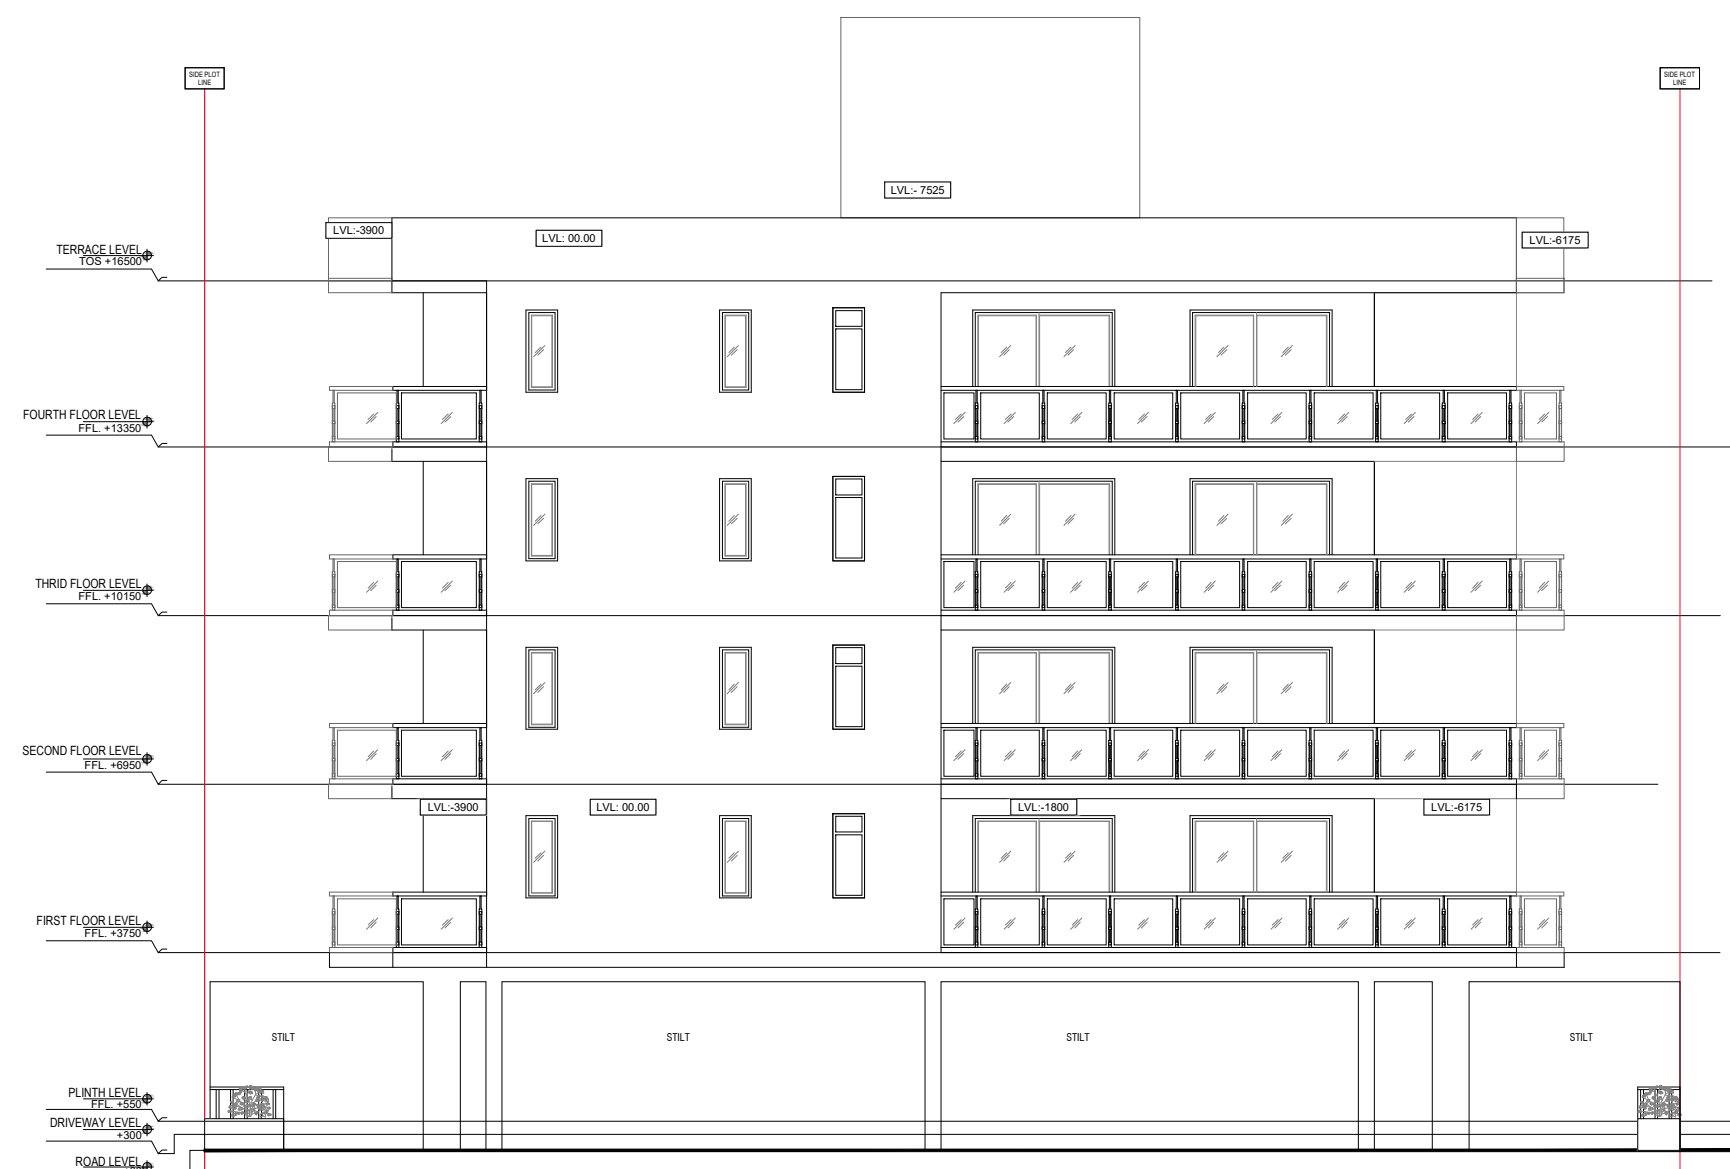

SIDE ELEVATION

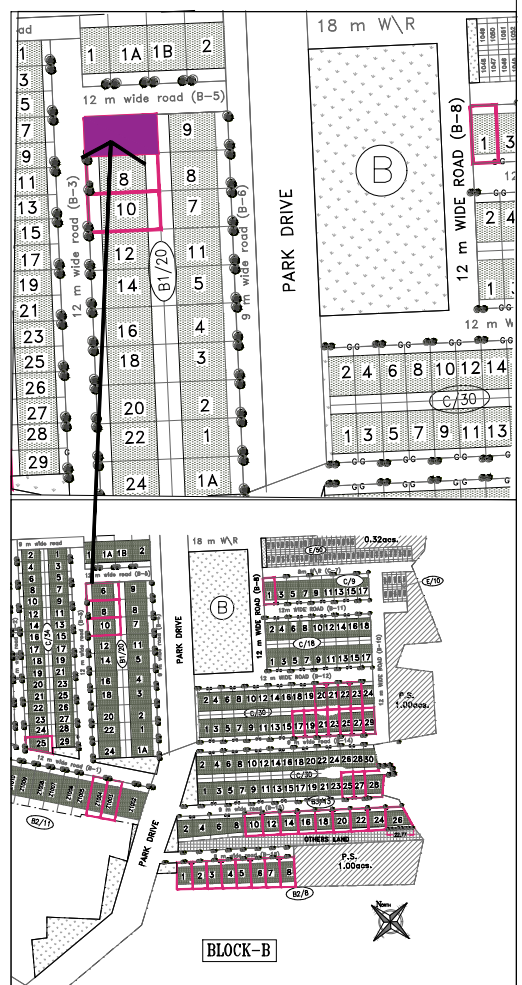

PLOT TYPE AS PER REVISED ZONING PLAN FOR DLF - 5 GURUGRAM (HARYANA) PLOT NO: B-3/6, AT 12 M WIDE ROAD B-3 & B-5

Clients :-

M/s DLF LIMITED.

Architects

Arcop Associates Pvt. Ltd.
Plot- 36b, Sec-32, Gurgaon-122001
Ph: 26242550, 26242189

Architect's Signature

Abhishek Thakur
Council Of Architects
Registration No: 2401152113

Owners' Signature

Project :-

Proposed Residential Building (Independent floors), On Plot No. B-3/6, DLF - 5, Gurugram, Haryana

Drawing Title:-

FLOOR PLANS, ELEVATION & SECTION, SITE PLAN

Date

29-01-2022

Drawing No.

01

SCALE